


EXISTING GROUND FLOOR PLAN (1:50)

NYM
22 MAY 2012

Mr & Mrs Wareham Greystones, Eskdaleside, Grosmont, Whitby	Side Extension	CONTENT Existing Ground Floor	DRAWING NO. 01	REV. -	SCALE 1:50	DATE Oct 2011
---	----------------	----------------------------------	-------------------	-----------	---------------	------------------

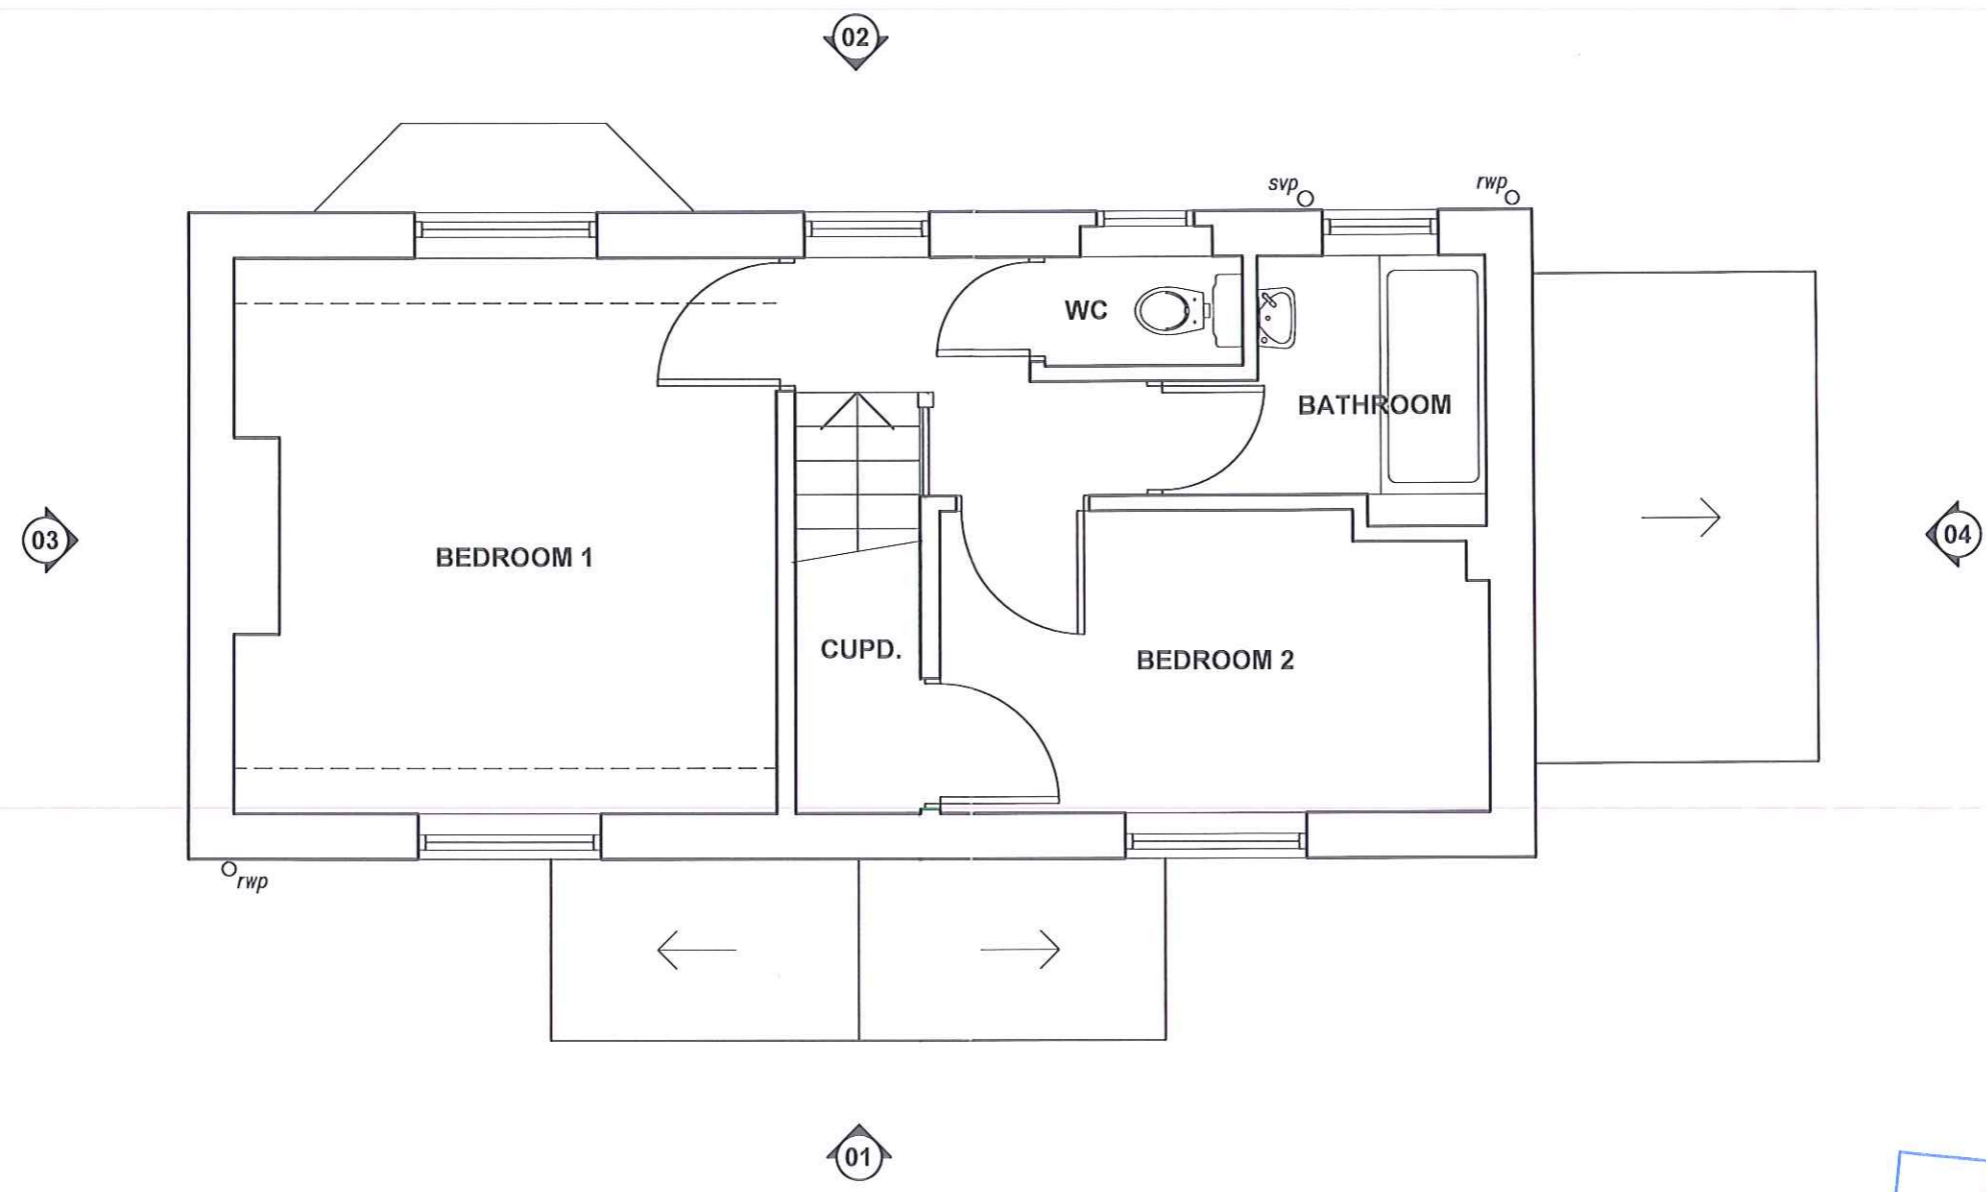


EXISTING FIRST FLOOR PLAN (1:50)

NYM NPA
22 MAY 2012

Mr & Mrs Wareham Greystones, Eskdaleside, Grosmont, Whitby	Side Extension	CONTENT: Existing First Floor	DRAWING NO. 02	REV. -	SCALE: 1:50	DATE: Oct 2011
---	----------------	----------------------------------	-------------------	-----------	----------------	-------------------



EXISTING ELEVATION 1 (1:100)

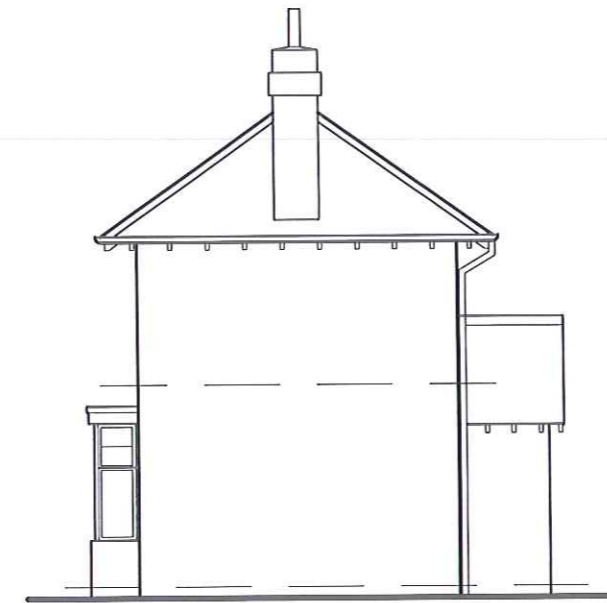

EXISTING ELEVATION 3 (1:100)




EXISTING ELEVATION 2 (1:100)



EXISTING ELEVATION 4 (1:100)


NYMNPA
22 MAY 2012

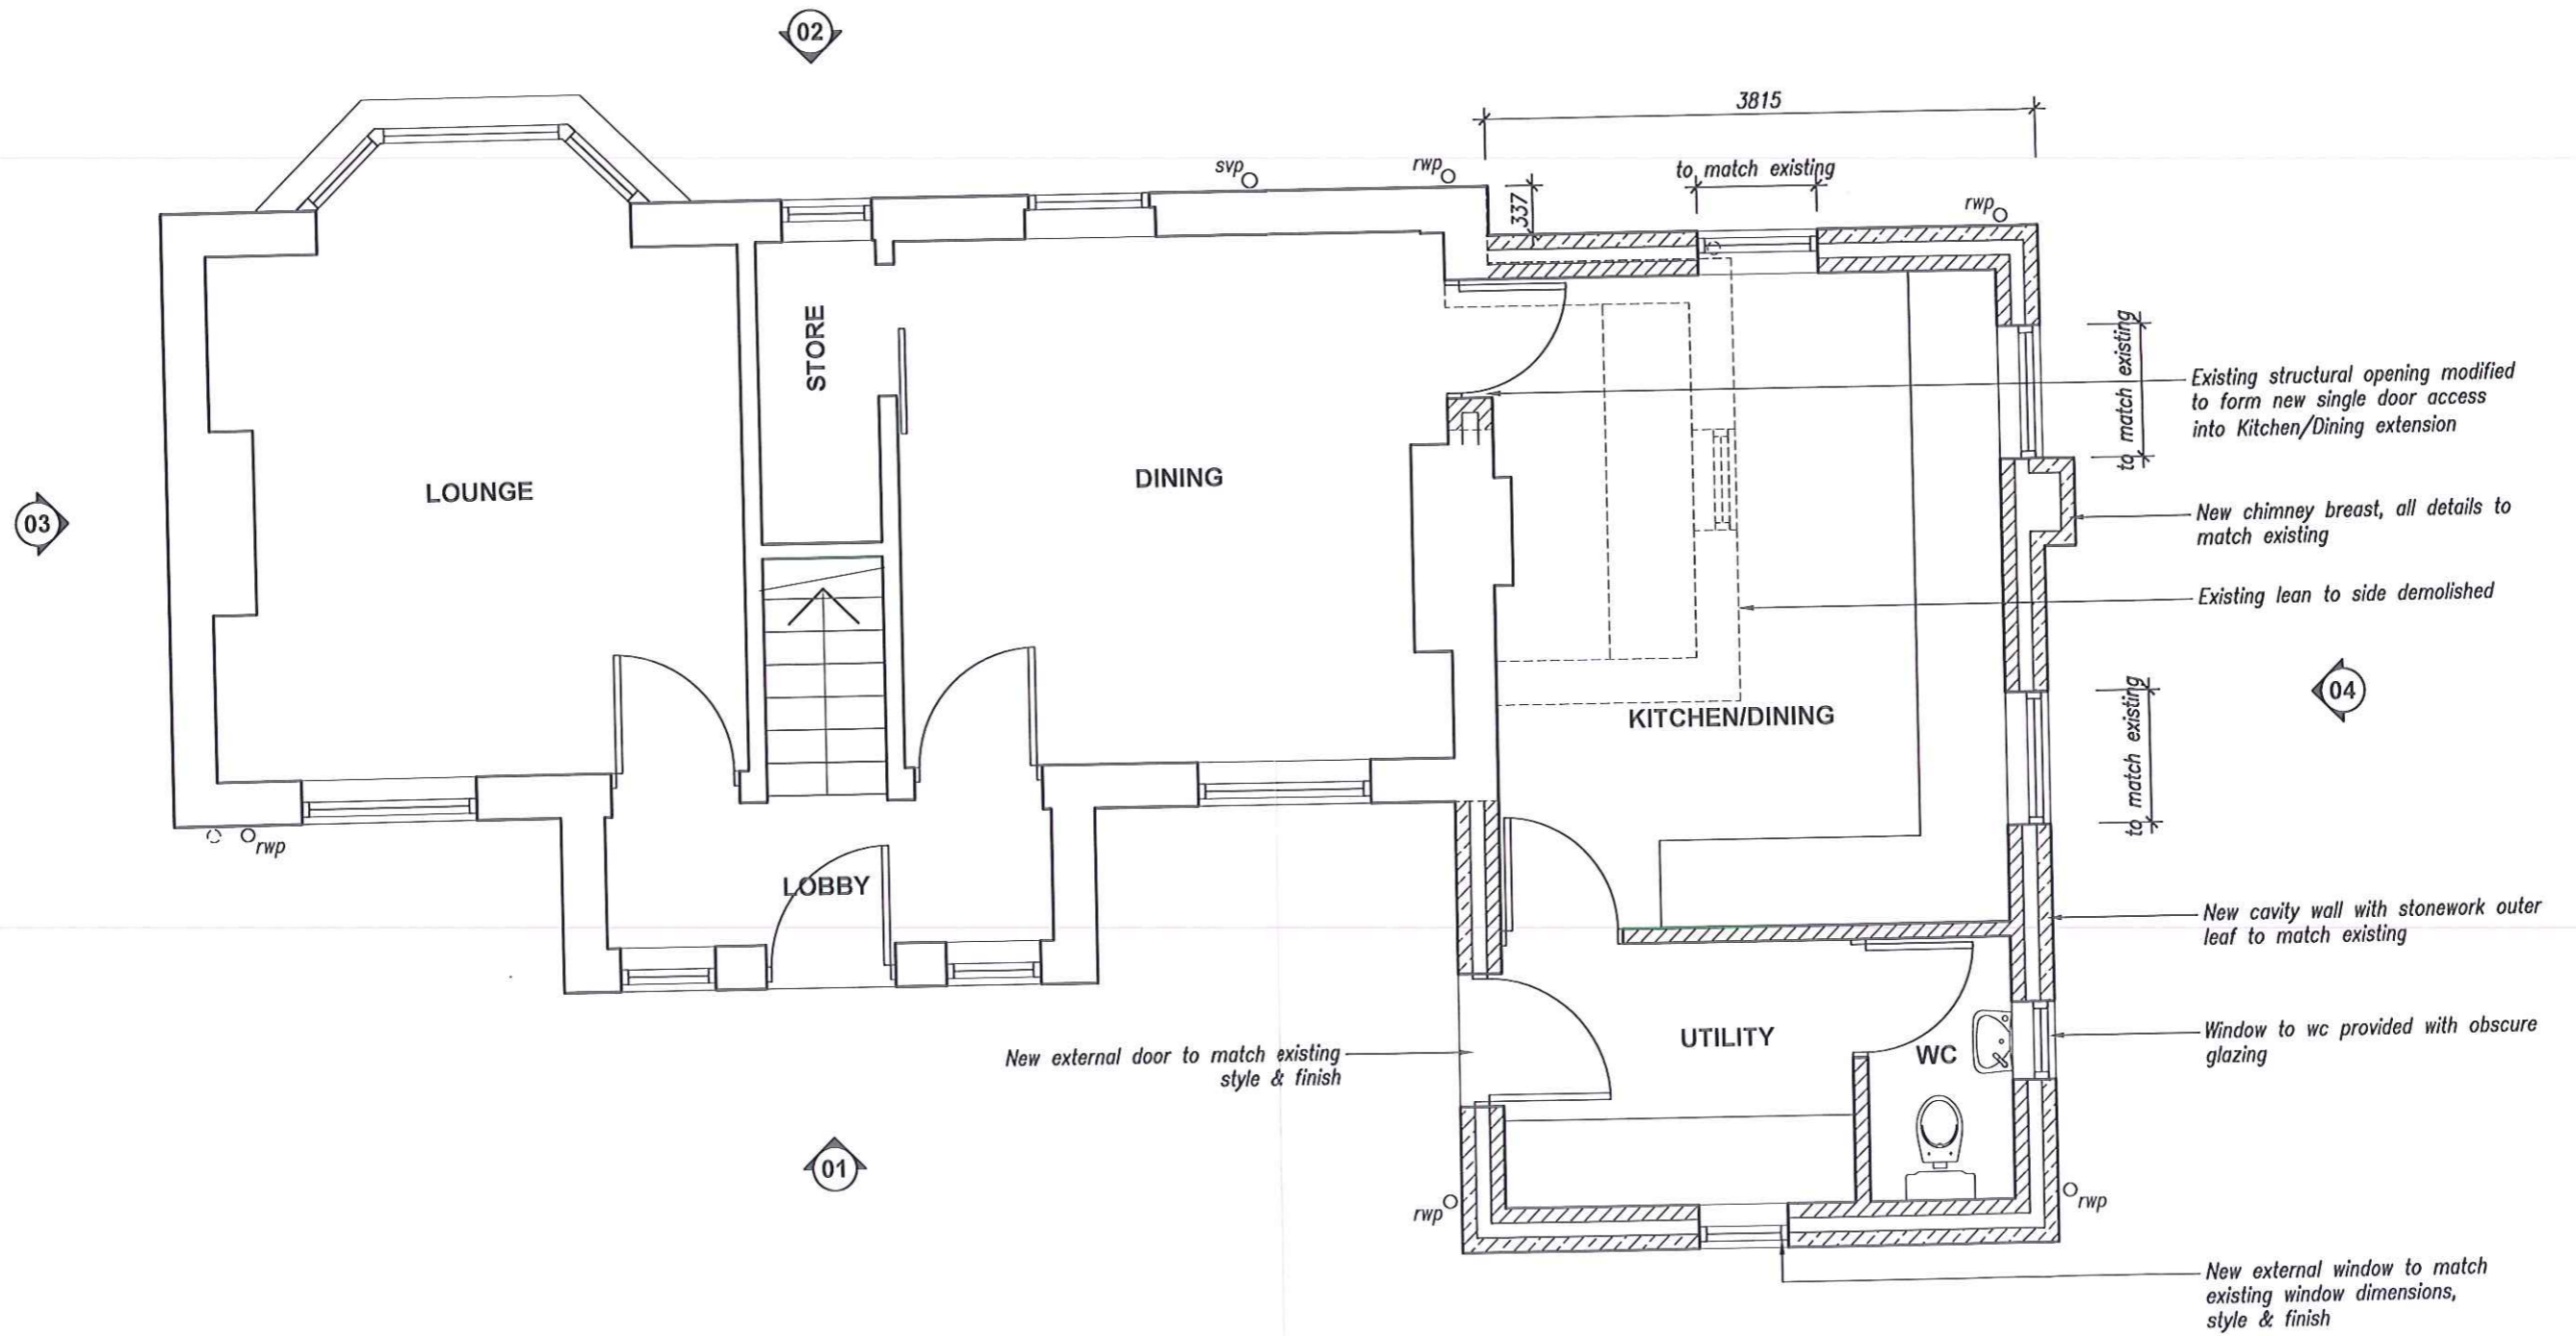

PROPOSED GROUND FLOOR PLAN (1:50)

NYM/NPA
22 MAY 2012

Mr & Mrs Wareham Greystones, Eskdaleside, Grosmont, Whitby	SCHEME INFORMATION Side Extension	CONTENT PROPOSED Ground Floor	DRAWING NO. 04	REV. -	SCALE 1:50	DATE Oct 2011
---	--------------------------------------	----------------------------------	-------------------	-----------	---------------	------------------

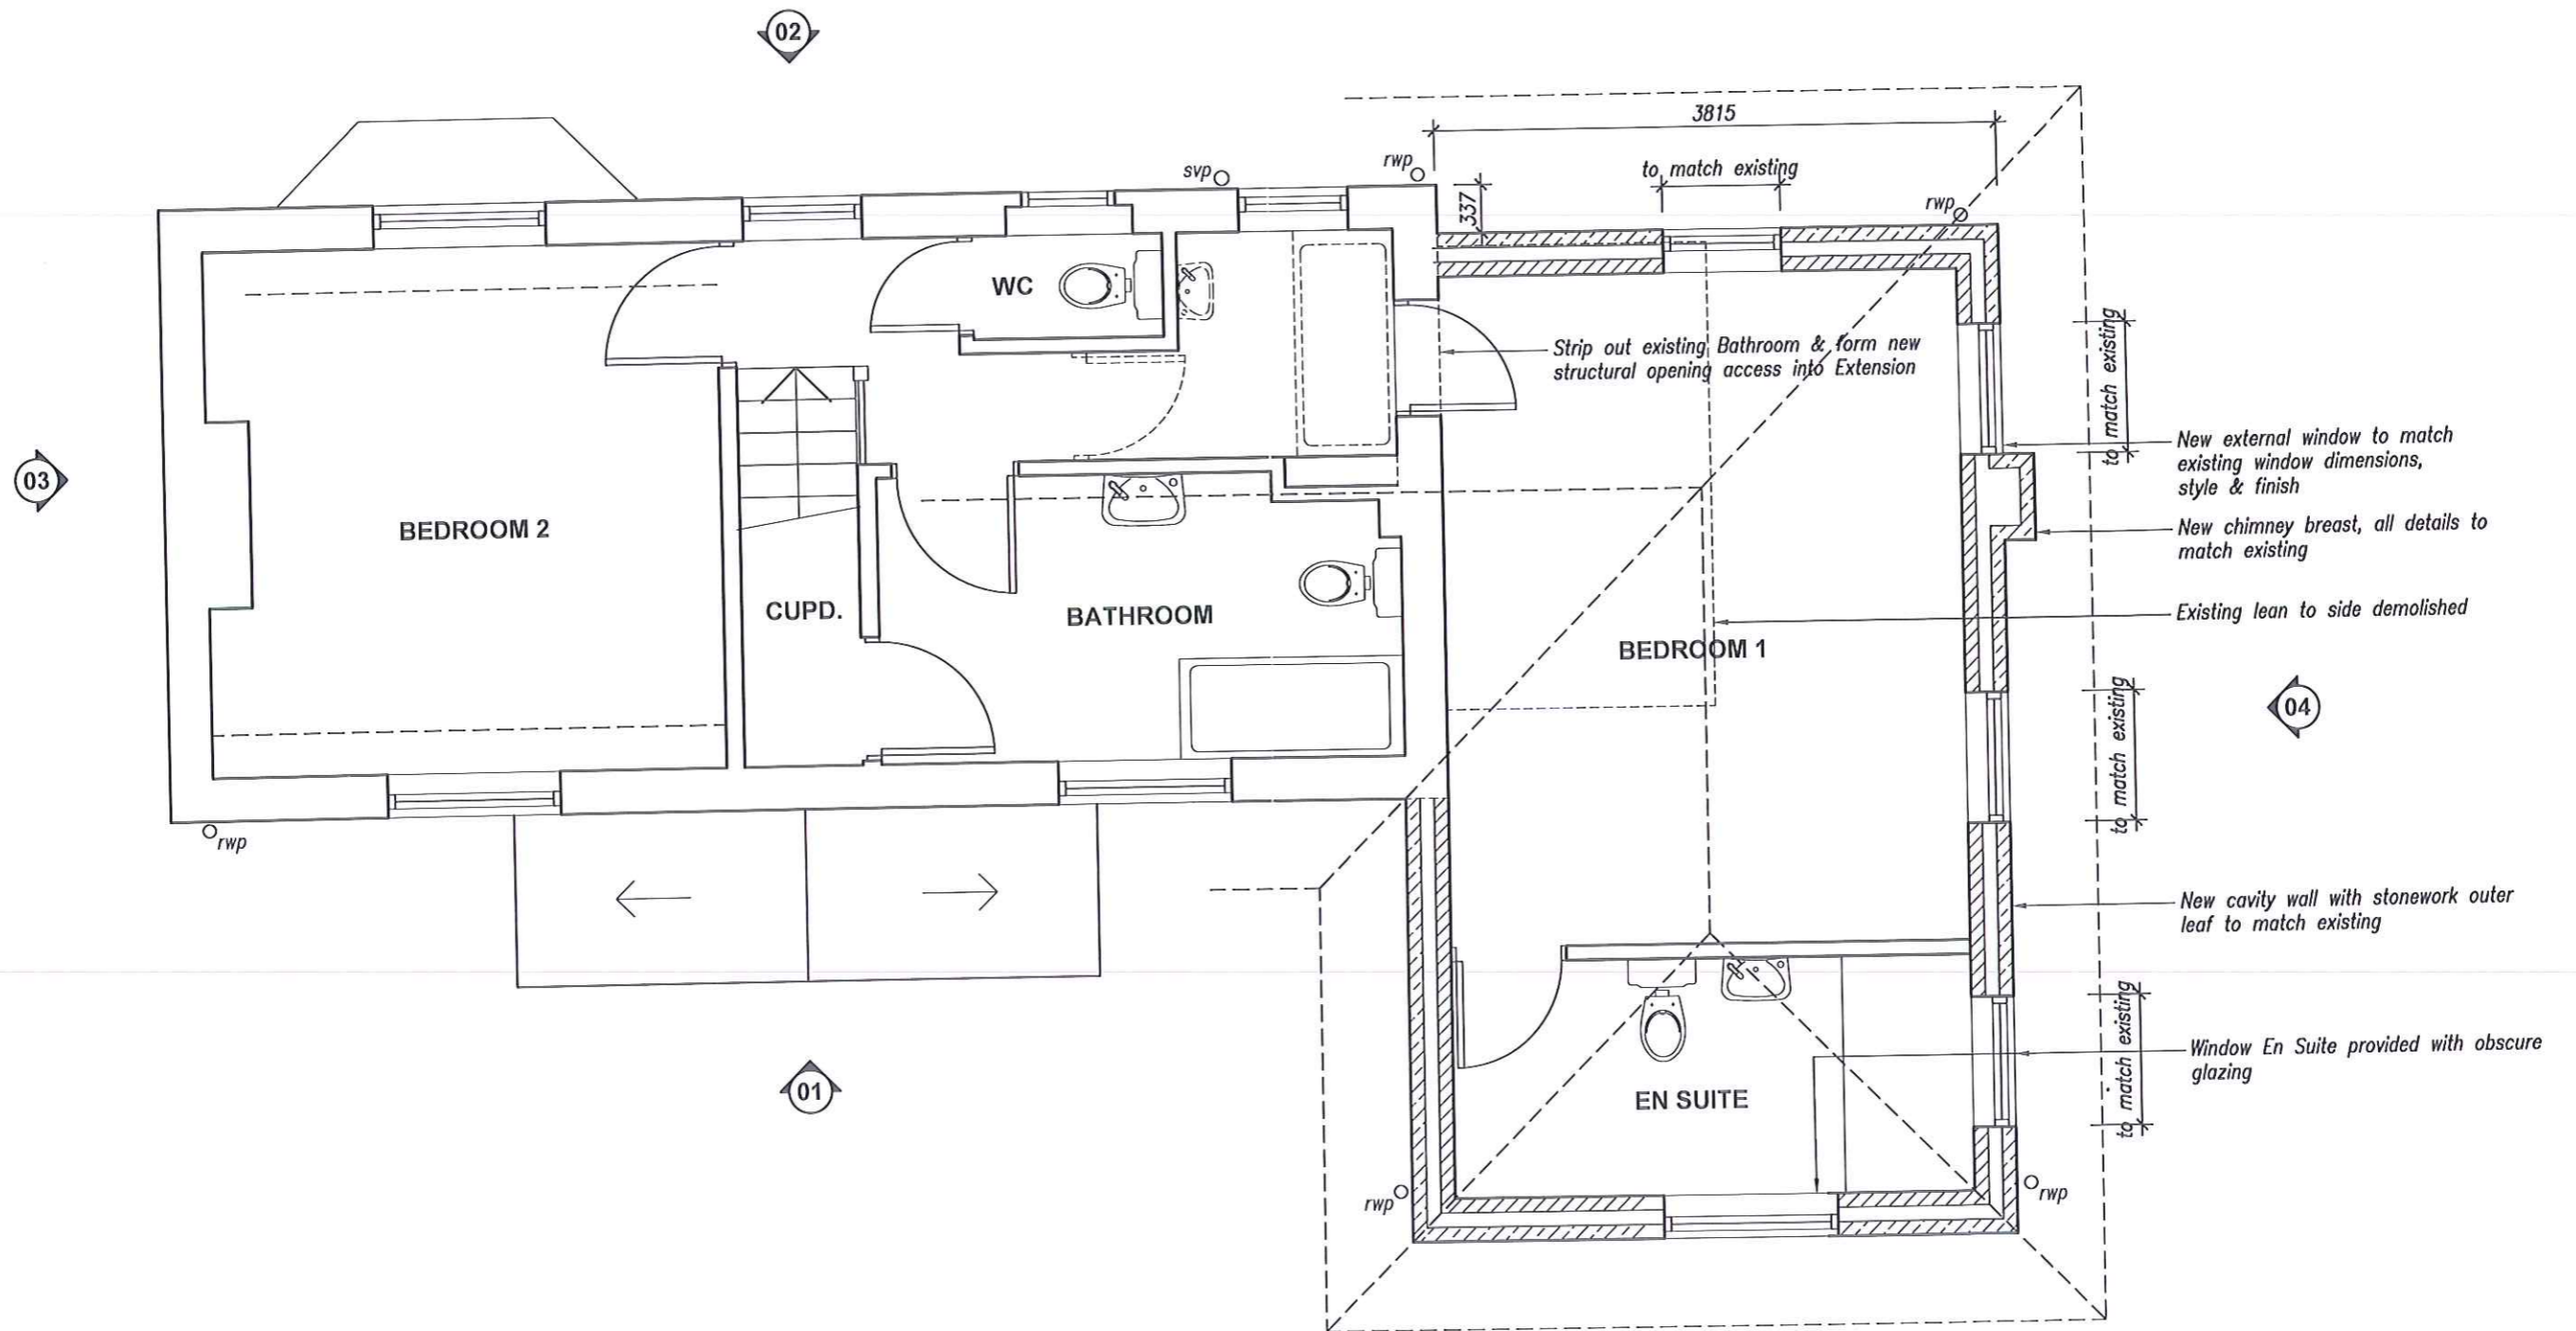

PROPOSED FIRST FLOOR PLAN (1:50)

22 MAY 2012

Mr & Mrs Wareham Greystones, Eskdaleside, Grosmont, Whitby	SCHEME INFORMATION	CONTENT	DRAWING NO.	REV.	SCALE	DATE
	Side Extension	PROPOSED First Floor	05	-	1:50	Oct 2011




PROPOSED ELEVATION 1 (1:100)




PROPOSED ELEVATION 2 (1:100)

NYM/NPA
22 MAY 2012

Mr & Mrs Wareham Greystones, Eskdaleside, Grosmont, Whitby	SCHEME INFORMATION Side Extension	CONTENT PROPOSED Elevations	DRAWING NO. 06	REV. -	SCALE 1:100	DATE Oct 2011
---	--------------------------------------	--------------------------------	-------------------	-----------	----------------	------------------

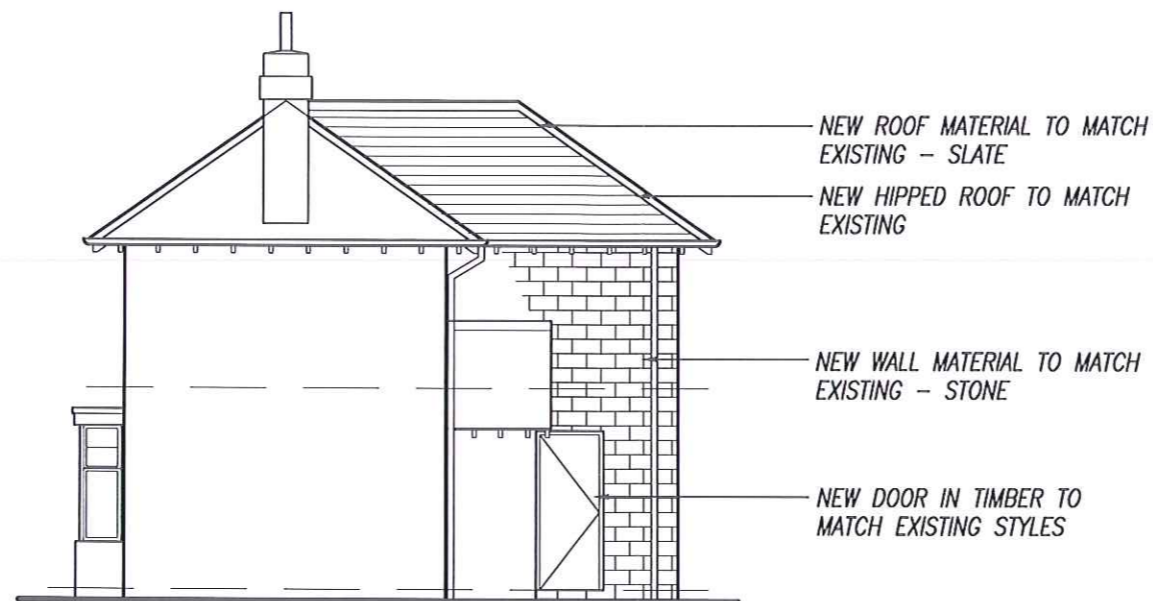

PROPOSED ELEVATION 3 (1:100)

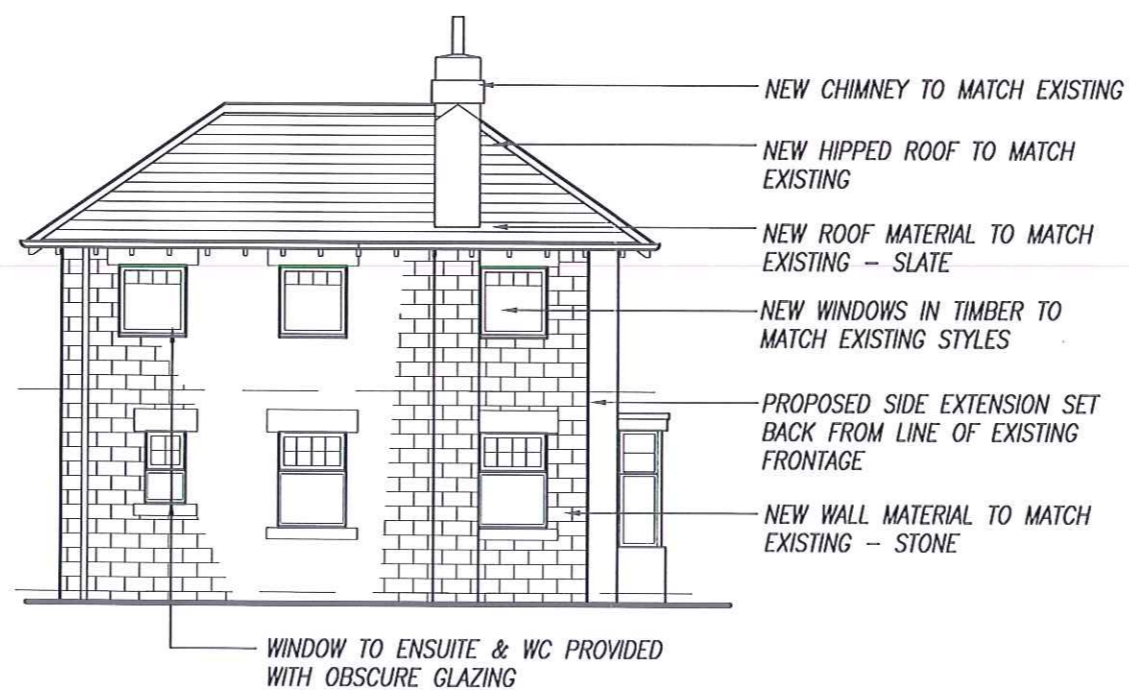

PROPOSED ELEVATION 4 (1:100)

NYM/NP
22 MAY 2012

Mr & Mrs Wareham Greystones, Eskdaleside, Grosmont, Whitby	SCHEME INFORMATION Side Extension	CONTENT PROPOSED Elevations	DRAWING NO. 07	REV. -	SCALE 1:100	DATE Oct 2011
---	--------------------------------------	--------------------------------	-------------------	-----------	----------------	------------------




PROPOSED ELEVATION 1 (1:100)




PROPOSED ELEVATION 2 (1:100)

NYM
22 MAY 2012

Mr & Mrs Wareham Greystones, Eskdaleside, Grosmont, Whilby	SCHEME INFORMATION Side Extension	CONTENT PROPOSED Elevations Overlay	DRAWING NO. 08	REV. -	SCALE 1:100	DATE Oct 2011
---	--------------------------------------	--	-------------------	-----------	----------------	------------------

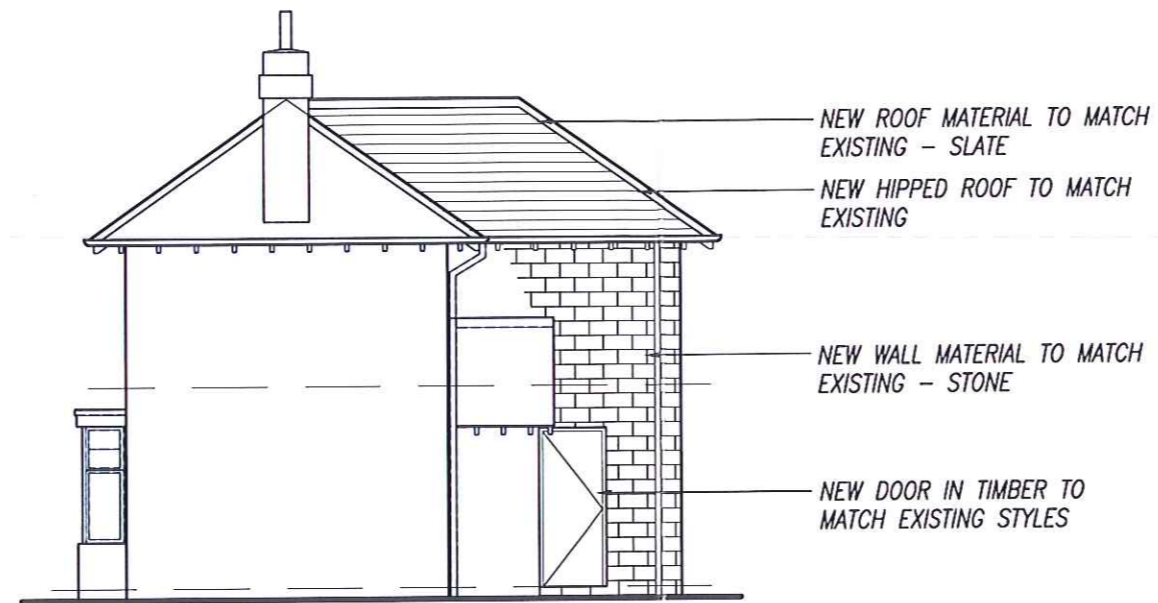

PROPOSED ELEVATION 3 (1:100)

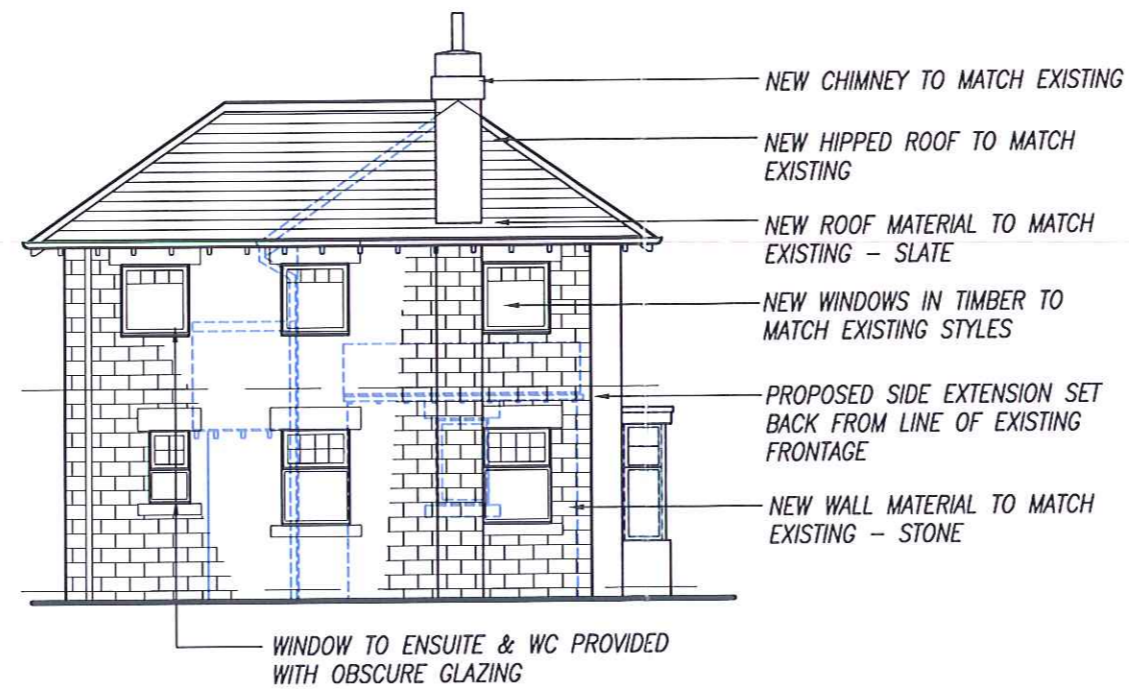

PROPOSED ELEVATION 4 (1:100)

NYM/PA
22 MAY 2012

Mr & Mrs Wareham Greystones, Eskdaleside, Grosmont, Whitby	SCHEME INFORMATION Side Extension	CONTENT PROPOSED Elevations	DRAWING NO. 09	REV. -	SCALE 1:100	DATE Oct 2011
---	--------------------------------------	--------------------------------	-------------------	-----------	----------------	------------------