

NYM/PA  
28 MAY 2012



EXISTING PART SITE LAYOUT PLAN

1:200



NYM / 2012 / 0361 / FL / 1

NUMBER\_ 0312.NH.01

PROJECT\_ Moorgate Lees Farm, Hawsker, Whitby


CLIENT\_ Nick Hartley  
TITLE\_ Existing site layout plan  
DATE\_ April 2012

REVISION:

10 Princess Street,  
Scarborough,  
North Yorkshire,  
YO11 1QR  
Tel: 01723 364614  
info@andrewdoughty.co.uk  
www.andrewdoughty.co.uk

**AndrewDoughty**  
Architectural Design  
powered by apple computer



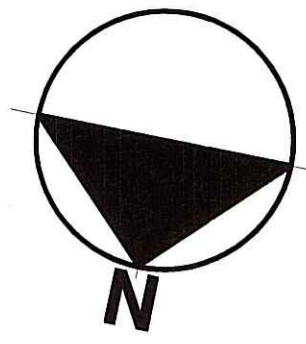

PROPOSED PART SITE LAYOUT PLAN

1:200



NUMBER\_ 0312.NH.06

PROJECT\_ Moorgate Lees Farm, Hawsker, Whiby

CLIENT\_ Nick Hartley  
 TITLE\_ Proposed site layout plan  
 DATE\_ April 2012

REVISION:

10 Princess Street,  
 Scarborough,  
 North Yorkshire,  
 YO11 1UR  
 Tel: 01723 364614  
 info@andrewdoughty.co.uk  
 www.andrewdoughty.co.uk




**Andrew Doughty**  
 Architectural Design  
 powered by apple computer






EXISTING END ELEVATION 1:50

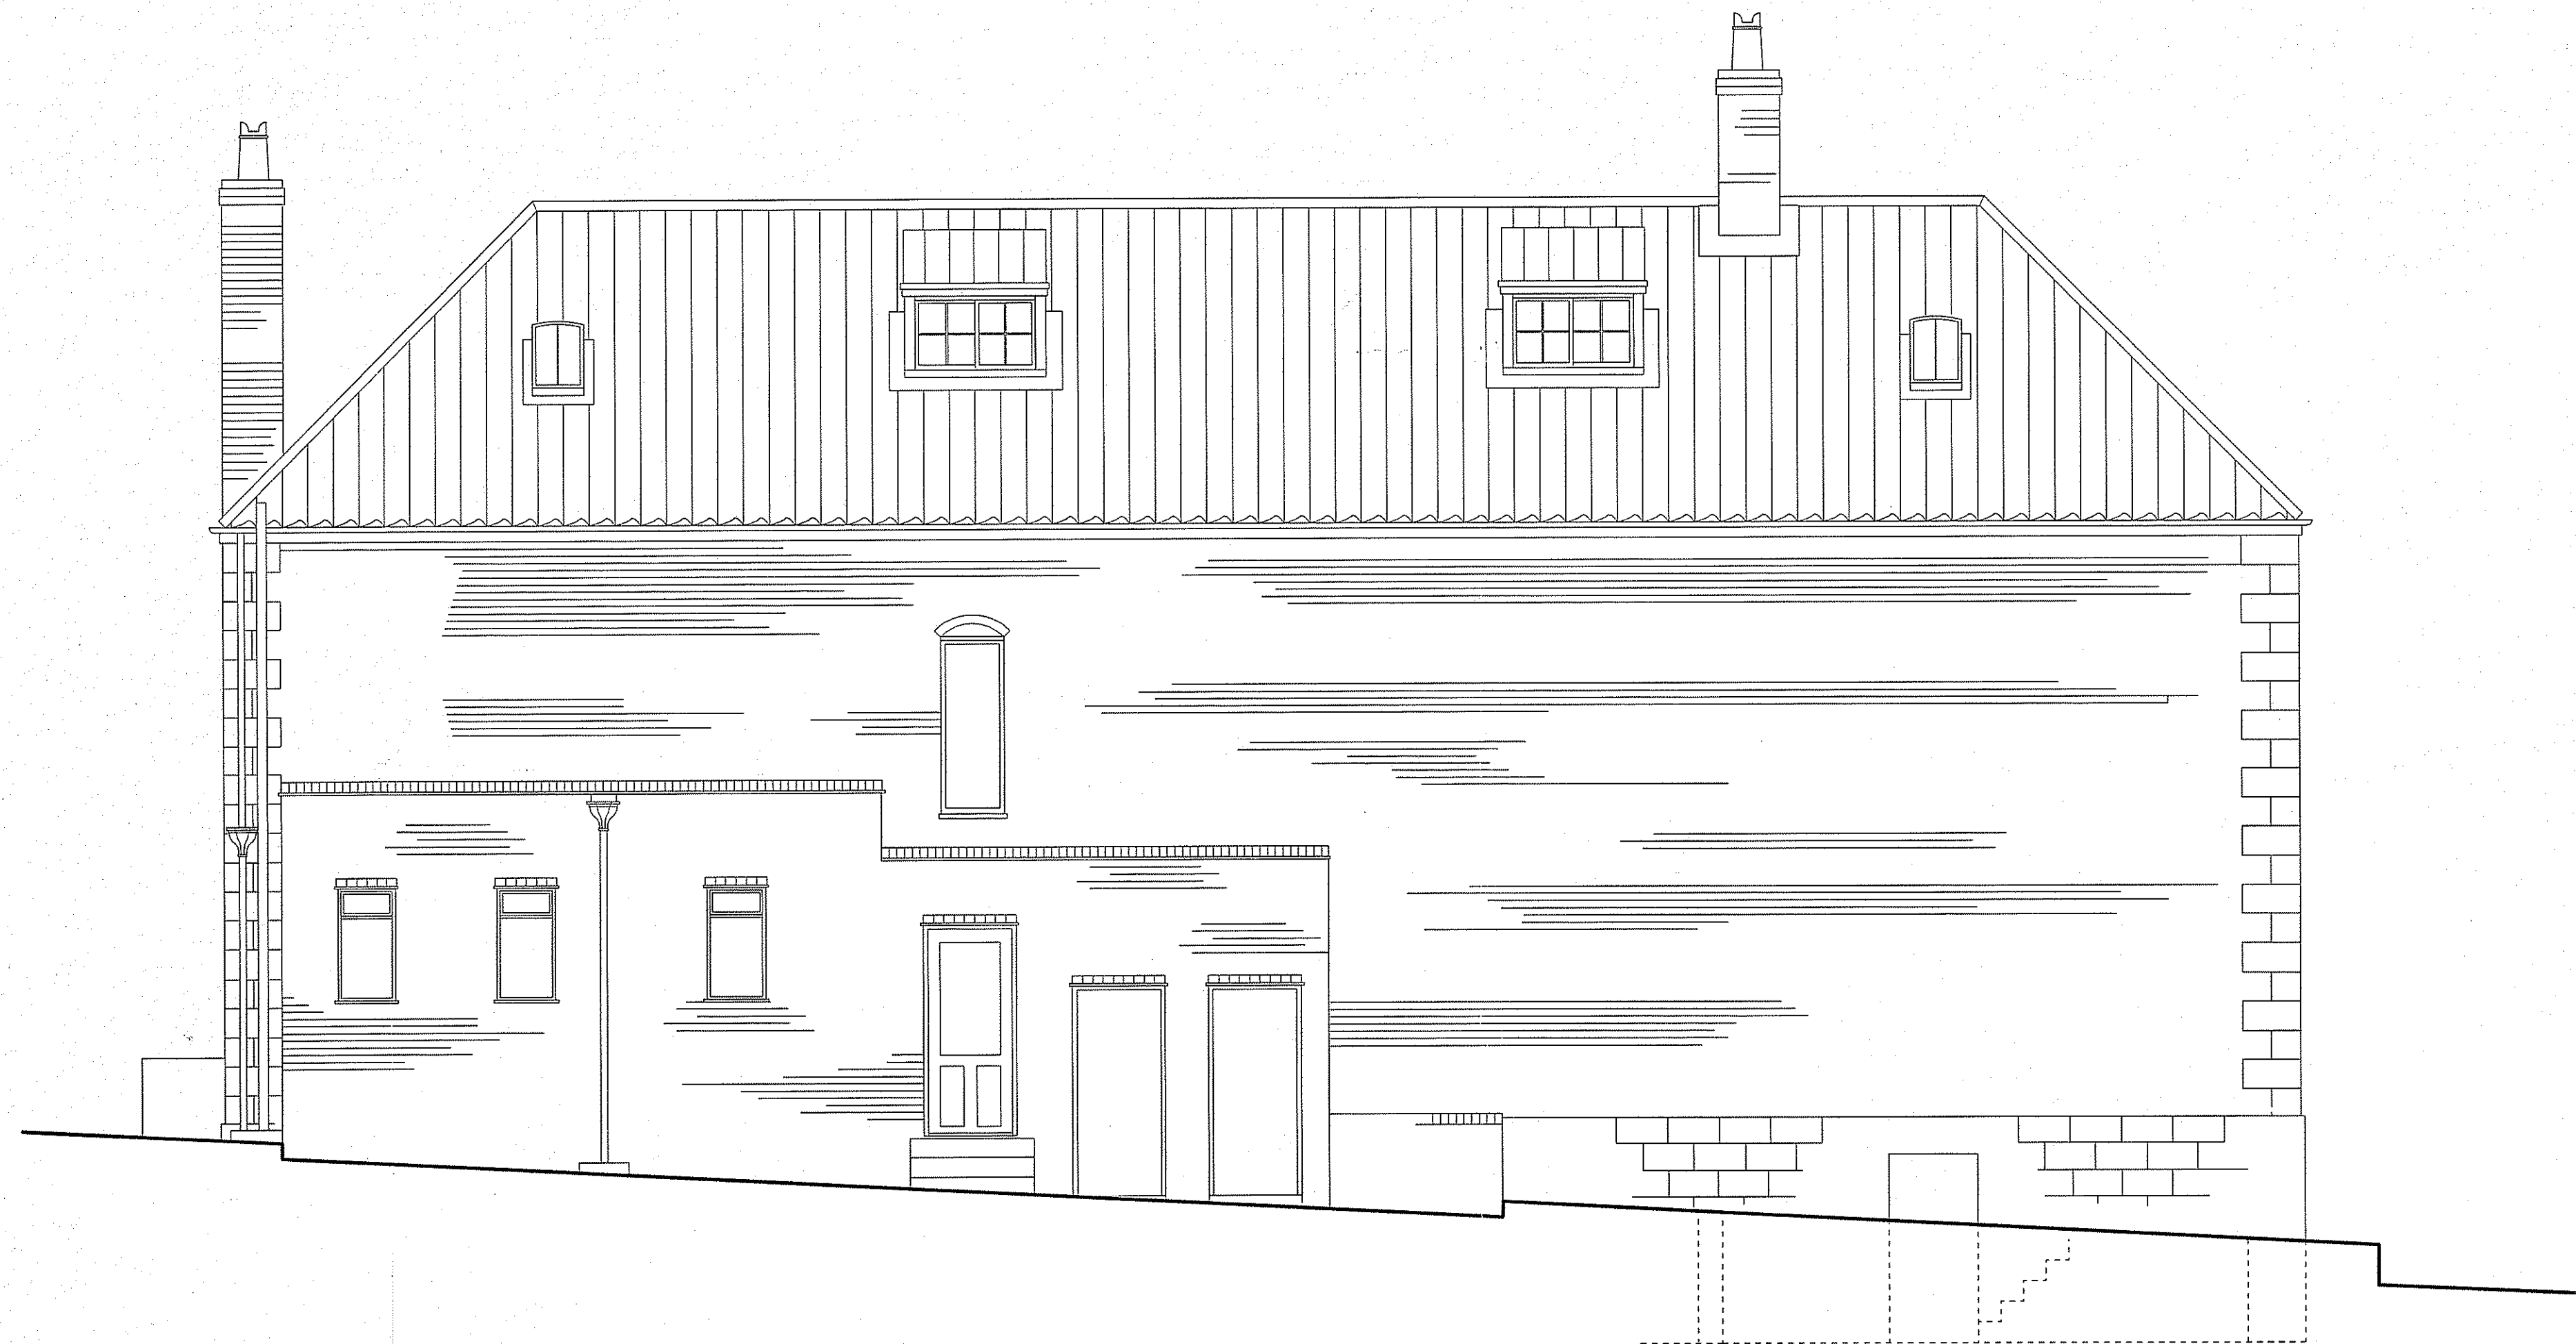

EXISTING REAR ELEVATION 1:50

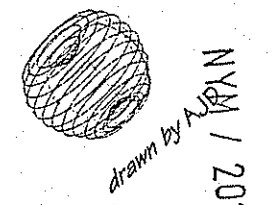

drawn by AVMN  
 AVMNPA  
 28 MAY 2012

NUMBER\_ 0312.NH.05

PROJECT\_ Moorgate Lees Farm, Hawsker, Whitby

CLIENT\_ Nick Hartley  
 TITLE\_ Existing elevations sheet 2 of 2  
 DATE\_ April 2012

REVISION:

10 Princess Street,  
 Scarborough,  
 North Yorkshire,  
 YO11 1QR  
 Tel: 01723 364614  
 info@andrewdoughty.co.uk  
 www.andrewdoughty.co.uk




EXISTING FRONT ELEVATION

1:50



EXISTING END ELEVATION

1:50

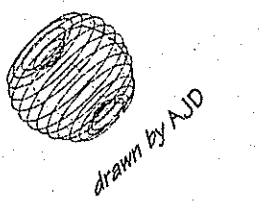

NYM / 2012 / 0 3 6 1 / 1

NYMNP  
28 MAY 2012

NUMBER\_ 0312.NH.04


PROJECT\_ Moorgate Lees Farm, Hawsker, Whitby

CLIENT\_ Nick Hartley  
TITLE\_ Existing elevations sheet 1 of 2  
DATE\_ April 2012

REVISION:

10 Princess Street,  
Scarborough,  
North Yorkshire,  
YO11 1DR  
Tel: 01723 364614  
info@andrewdoughty.co.uk  
www.andrewdoughty.co.uk




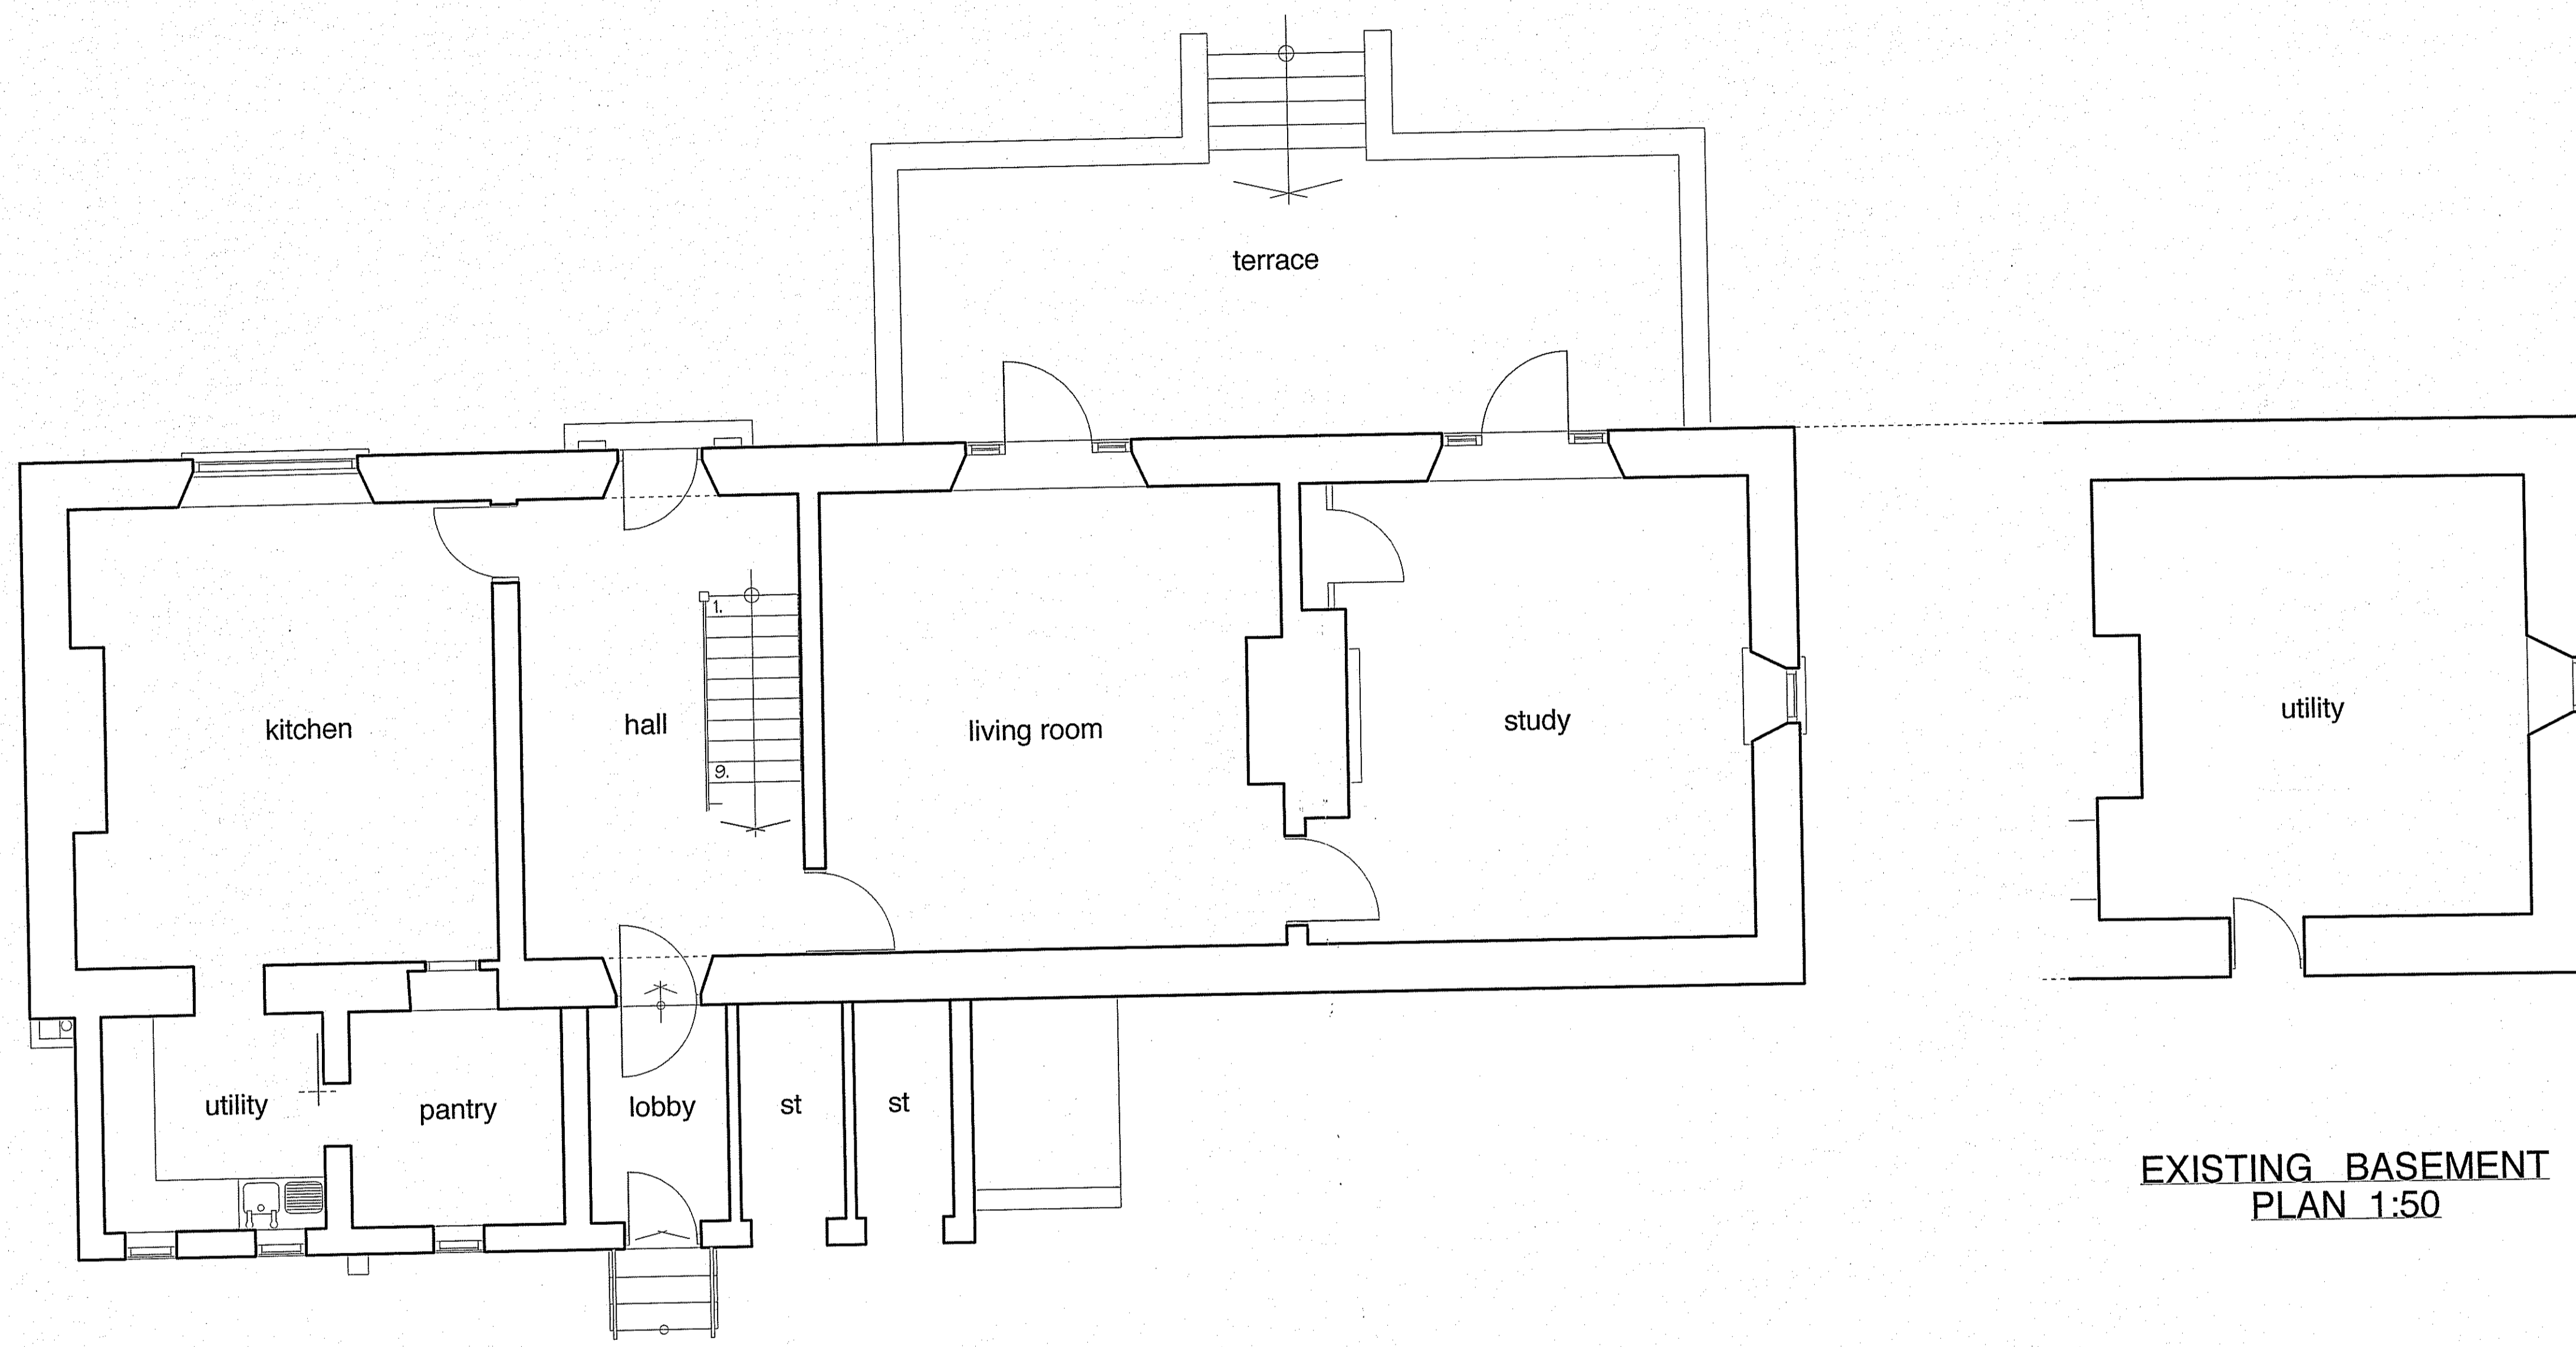


EXISTING GROUND FLOOR PLAN 1:50

EXISTING BASEMENT PLAN 1:50

NYMNP  
28 MAY 2012

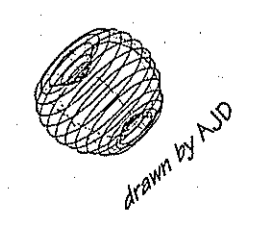




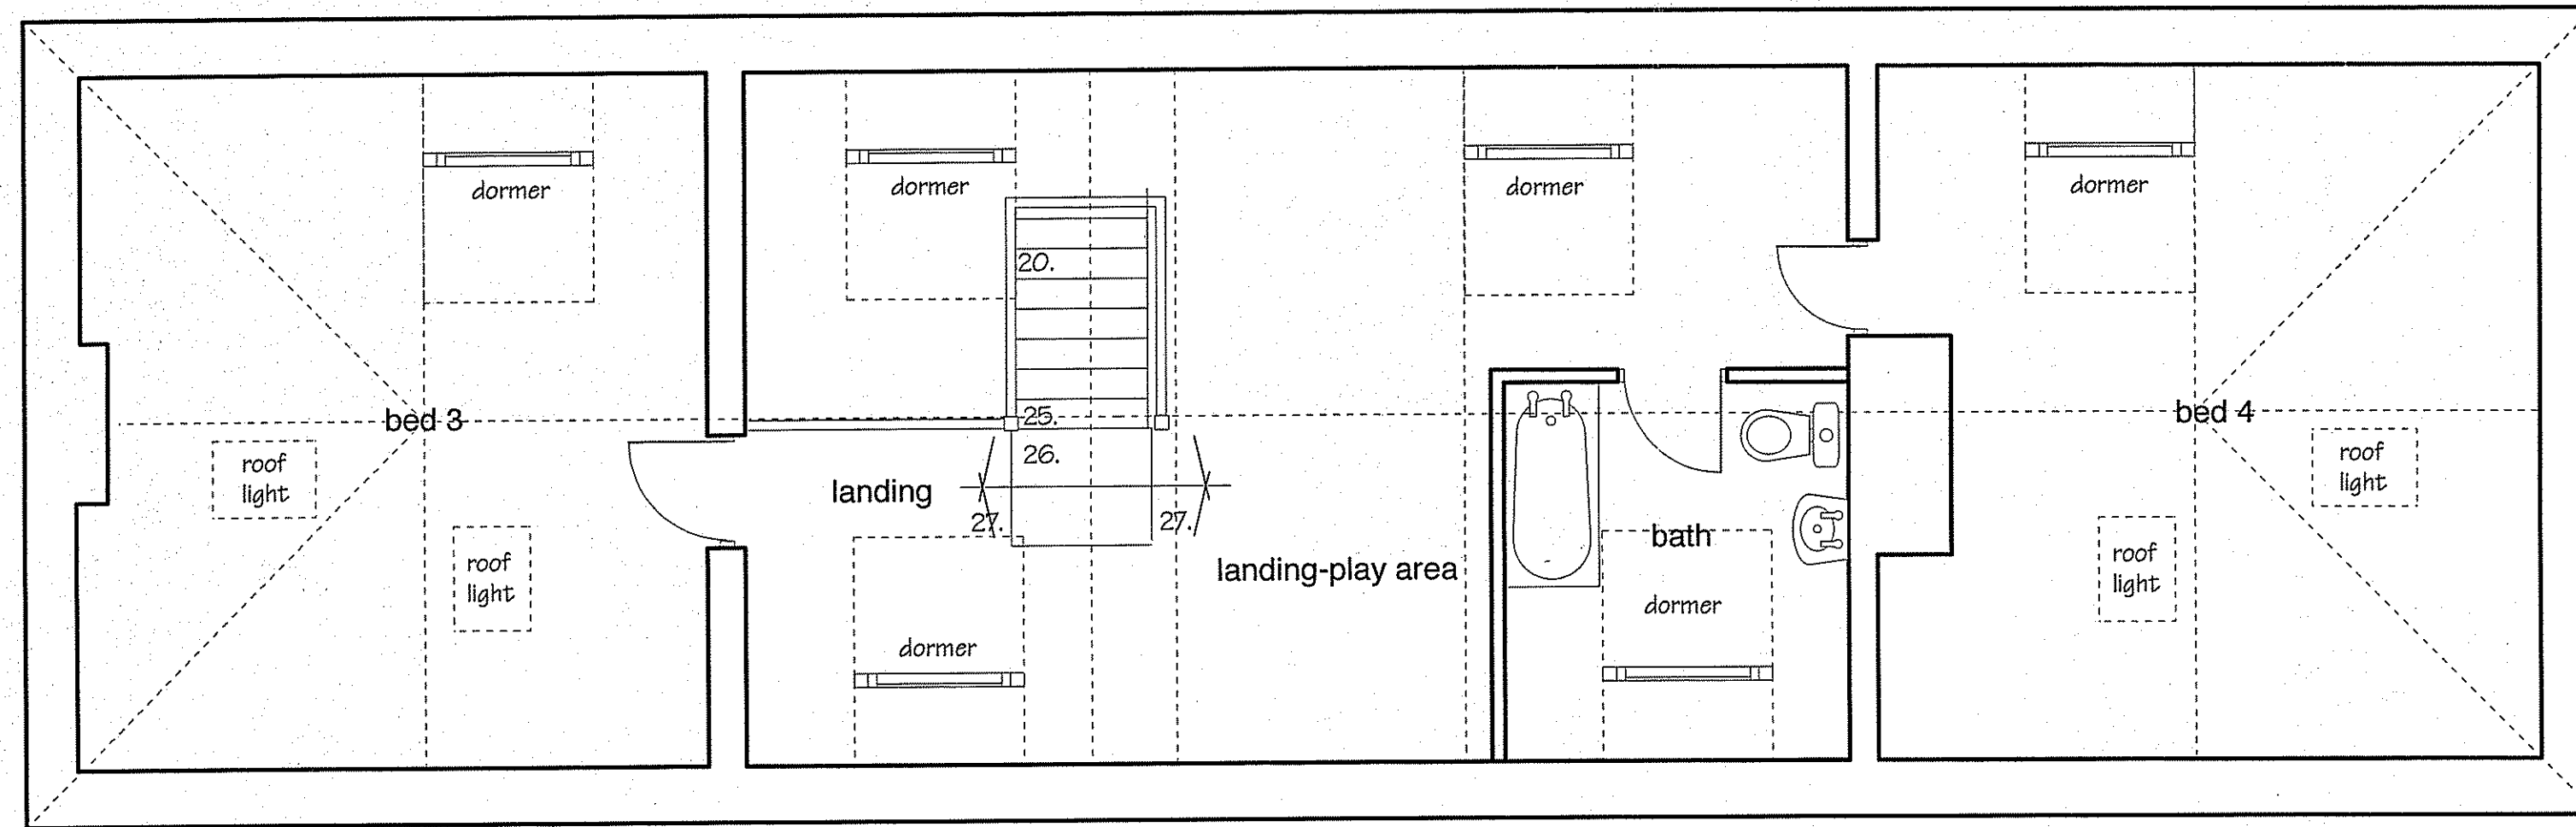

EXISTING SECOND FLOOR PLAN

1:50

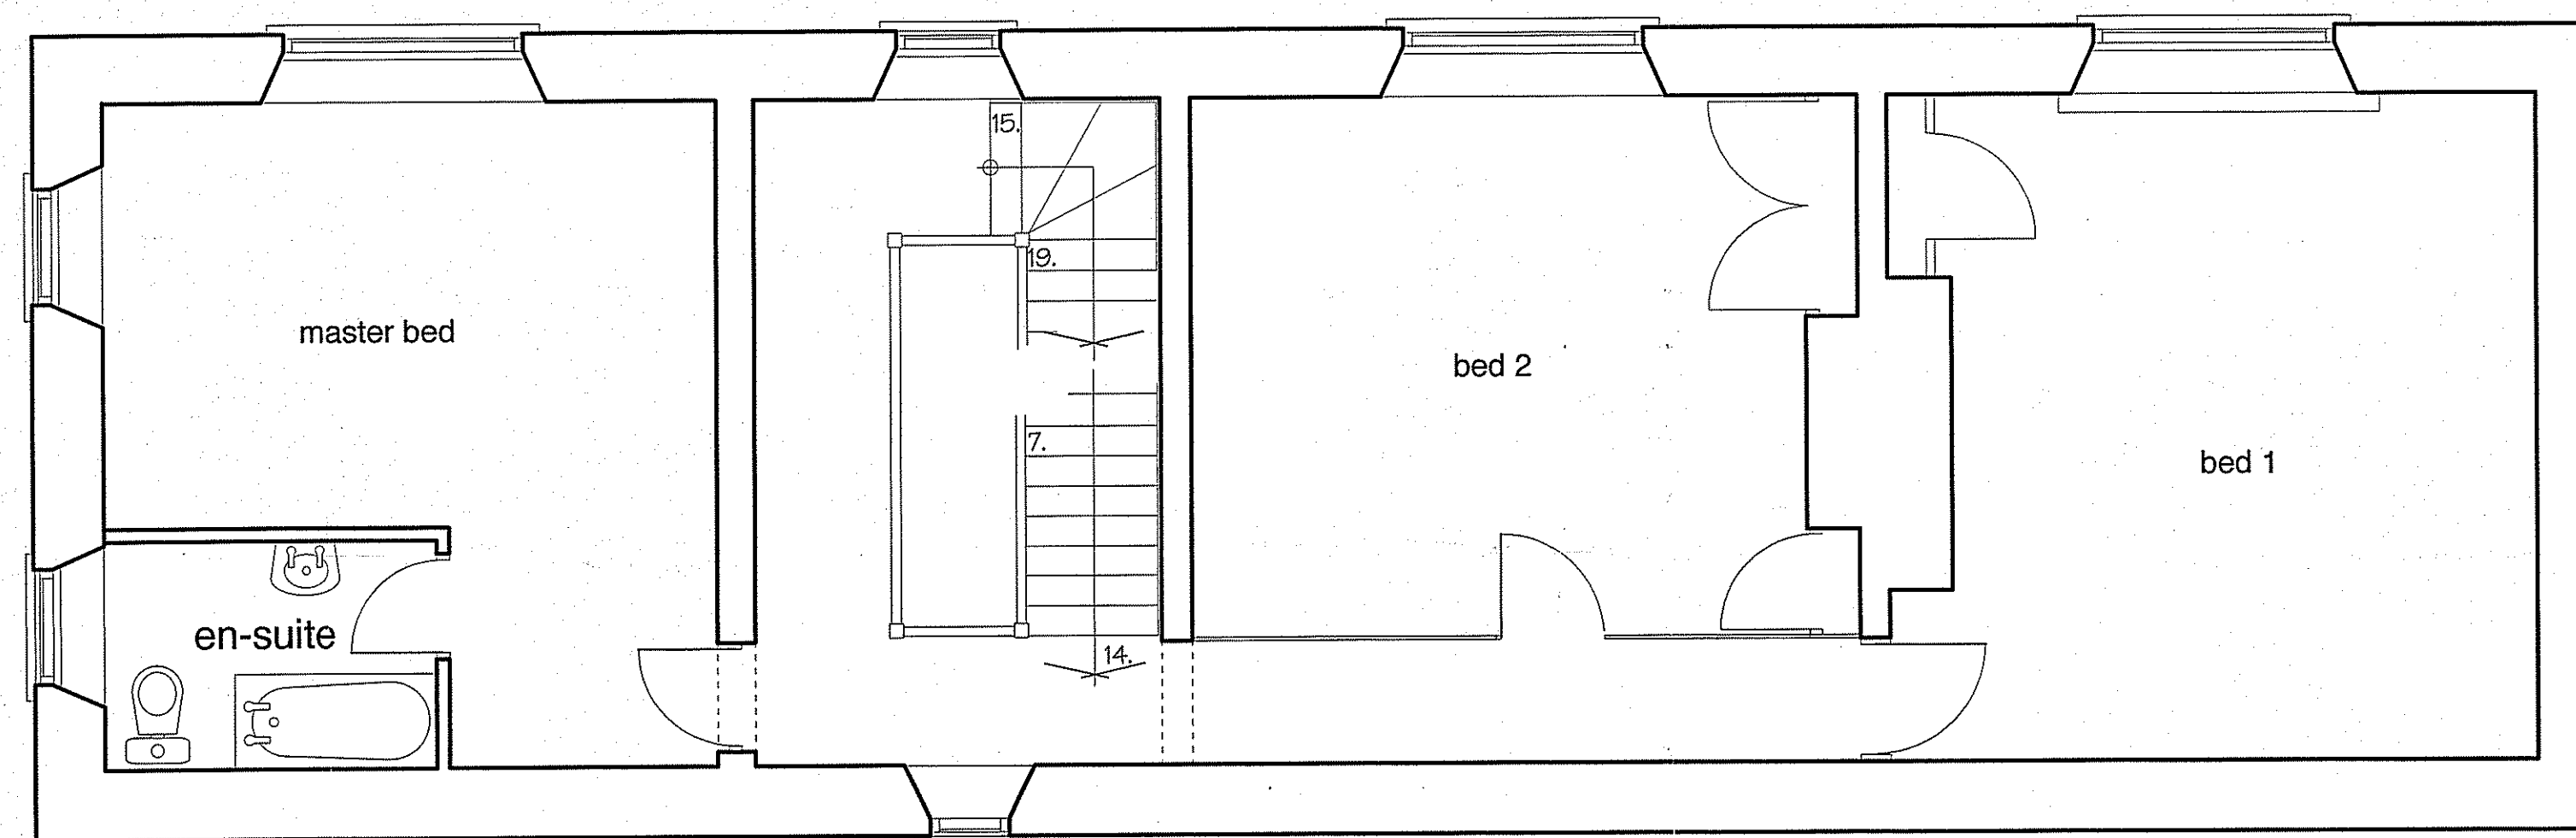

EXISTING FIRST FLOOR PLAN

1:50

NYM / 2012 / 0 3 6 1 / P L

NYMNP  
2 8 MAY 2012

NUMBER\_ 0312.NH.03


PROJECT\_ Moorgate Lees Farm, Hawsker, W/hiby

CLIENT\_ Nick Hartley  
TITLE\_ Existing 1st-2nd floor plans  
DATE\_ April 2012

REVISION:

10 Princess Street,  
Scarborough,  
North Yorkshire,  
YO11 1DR  
Tel: 01723 364614  
info@andrewdoughty.co.uk  
www.andrewdoughty.co.uk

**AndrewDoughty**  
Architectural Design  
powered by apple computer

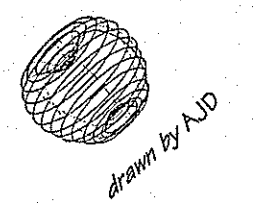

drawn by AJP

NUMBER\_ 0312.NH.09  
A

NYM / 2012 / 0 3 6 1 / 1

PROJECT\_ Moorgate Lees Farm, Hawskeg, Whitby

CLIENT\_ Nick Hartley  
TITLE\_ Proposed elevations sheet 1 of 3

DATE\_ April 2012



PROPOSED FRONT ELEVATION

1:50



PROPOSED END ELEVATION

1:50


REVISION:

10 Princess Street,  
Scarborough,  
North Yorkshire,  
YO11 1QR  
Tel: 01723 364614  
info@andrewdoughty.co.uk  
www.andrewdoughty.co.uk


**Andrew Doughty**  
Architectural Design  
powered by apple computer

NYM/PA  
28 MAY 2012



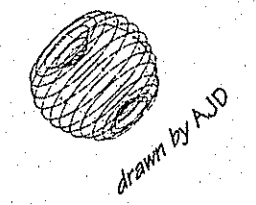


NYM / 2012 / 0361 / FL

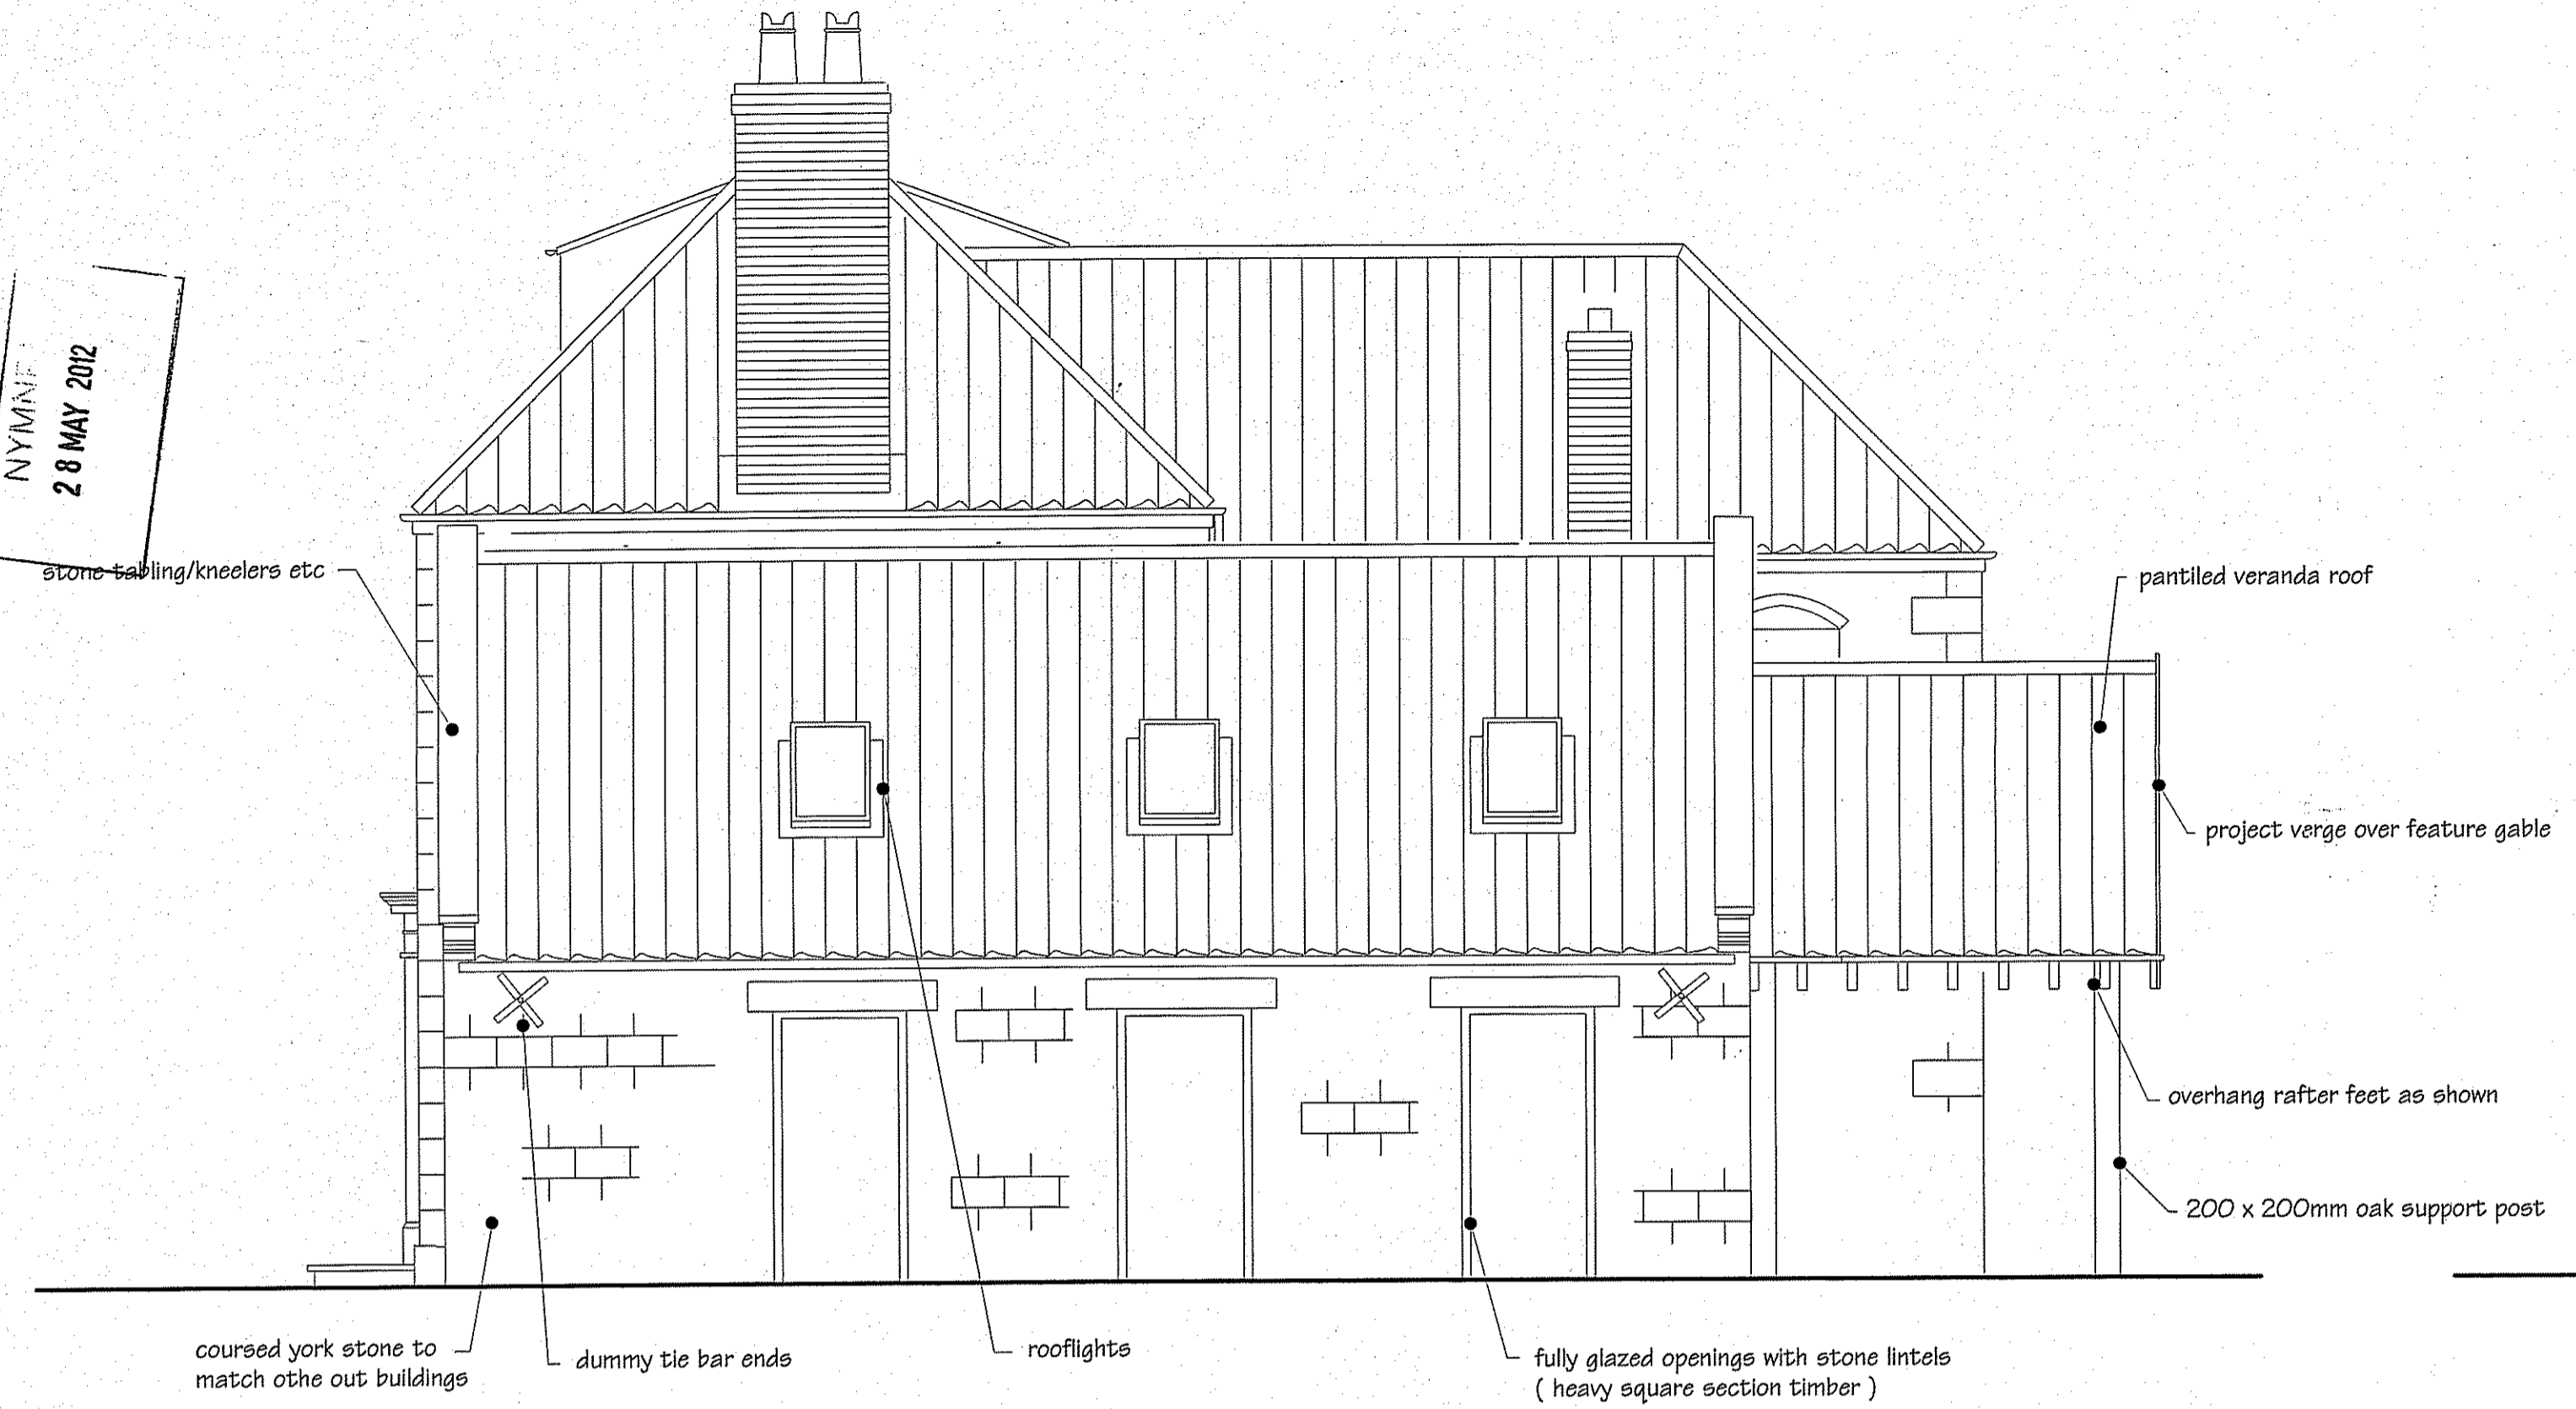

PROPOSED END ELEVATION ( with family room ) 1:50




PROPOSED END ELEVATION ( without family room ) 1:50

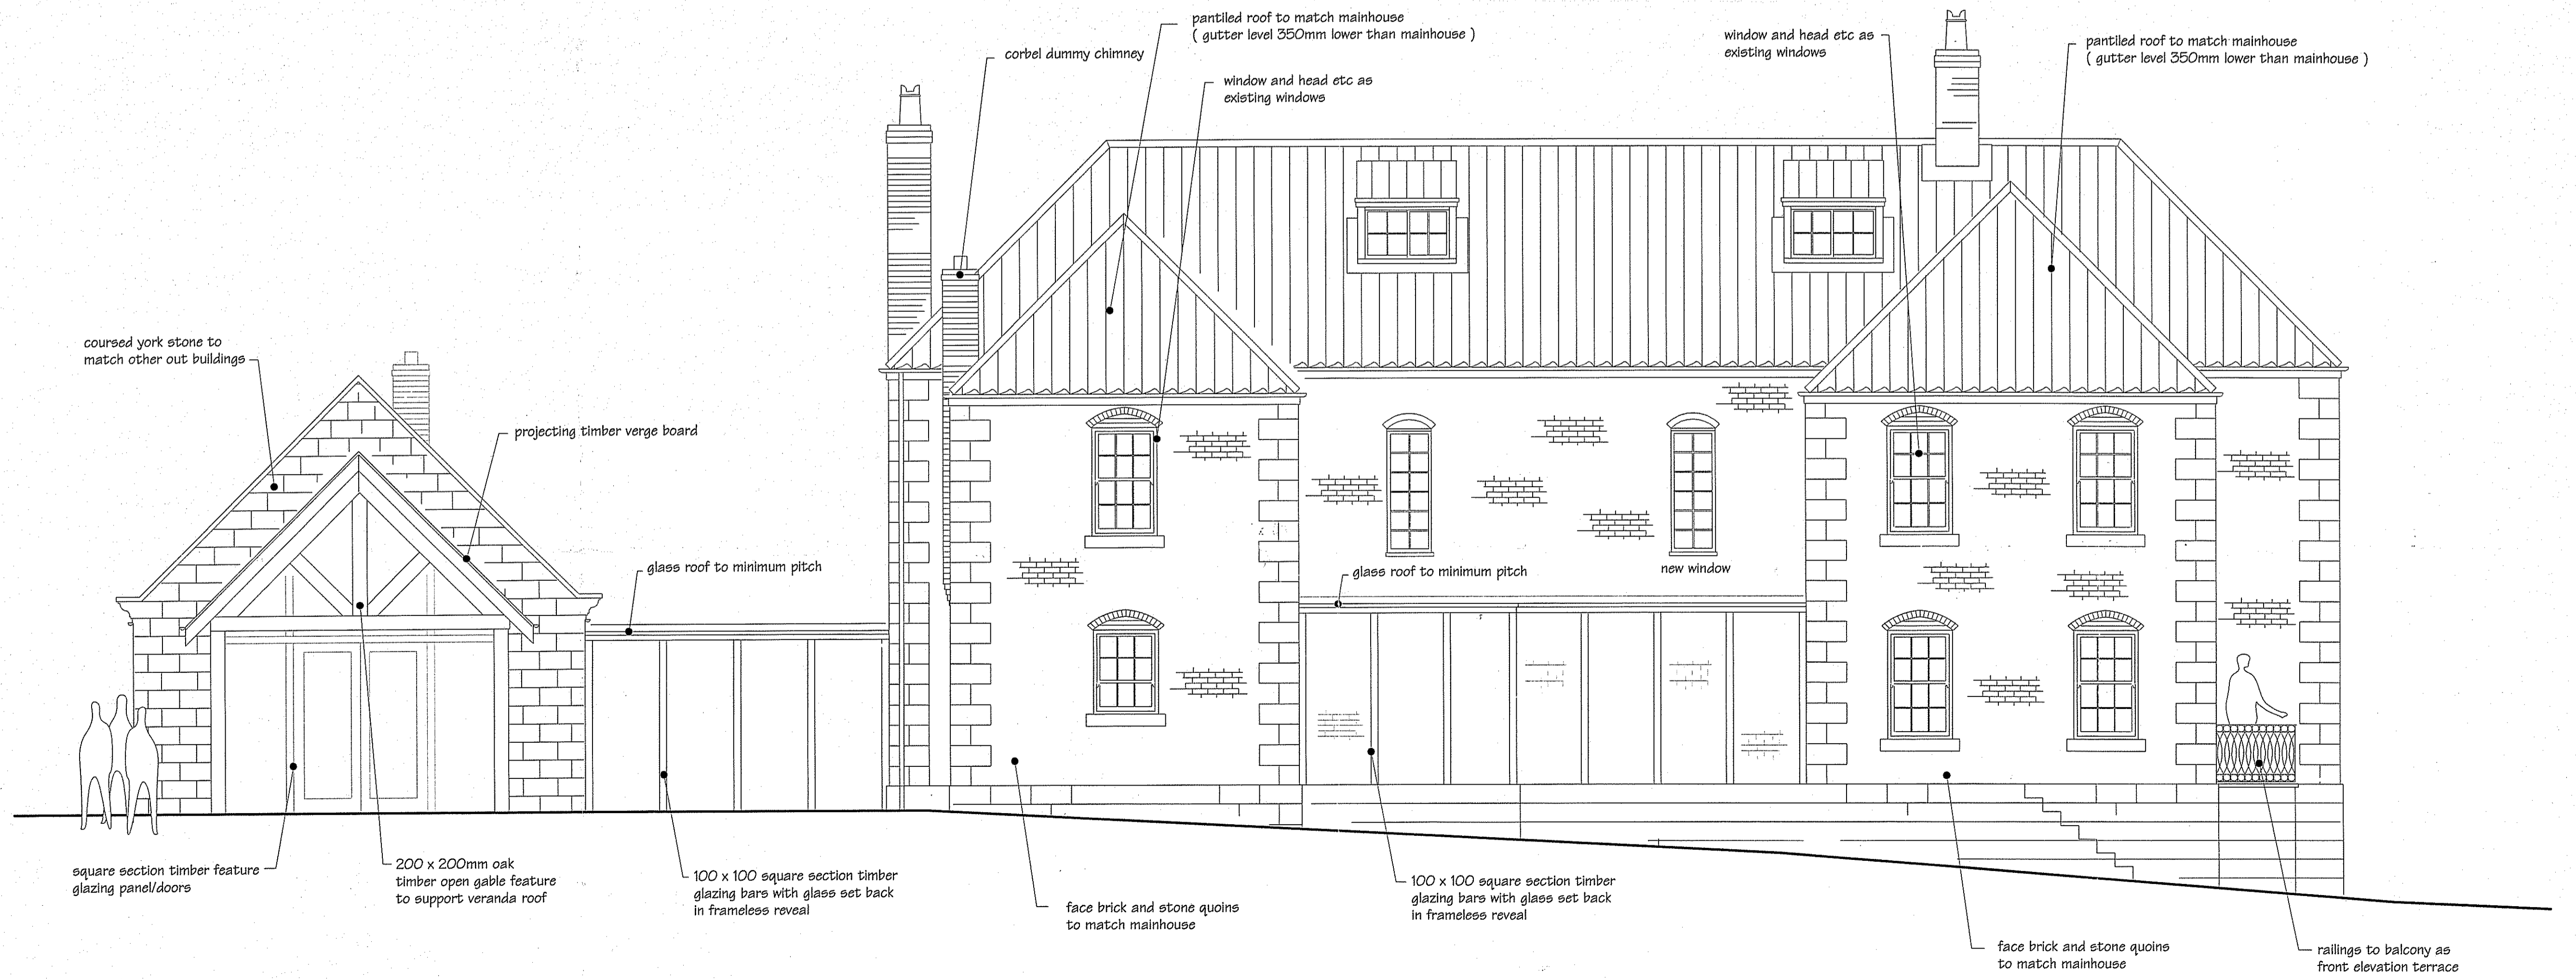

PROPOSED REAR ELEVATION

1:50



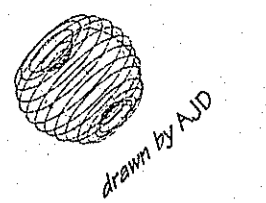

NUMBER\_ 0312.NH.11  
A

NYM / 2012 / 0 3 6 1 / P L

NYM/NDA  
28 MAY 2012

PROJECT\_ Moorgate Lees Farm, Hawsker, Whitby

CLIENT\_ Nick Hartley


TITLE\_ Proposed elevations sheet 3 of 3

DATE\_ April 2012


REVISION:

10 Princess Street,  
Scarborough,  
North Yorkshire,  
YO11 1GR  
Tel: 01723 364614  
info@andrewdoughty.co.uk  
www.andrewdoughty.co.uk


**Andrew Doughty**  
Architectural Design  
powered by apple computer

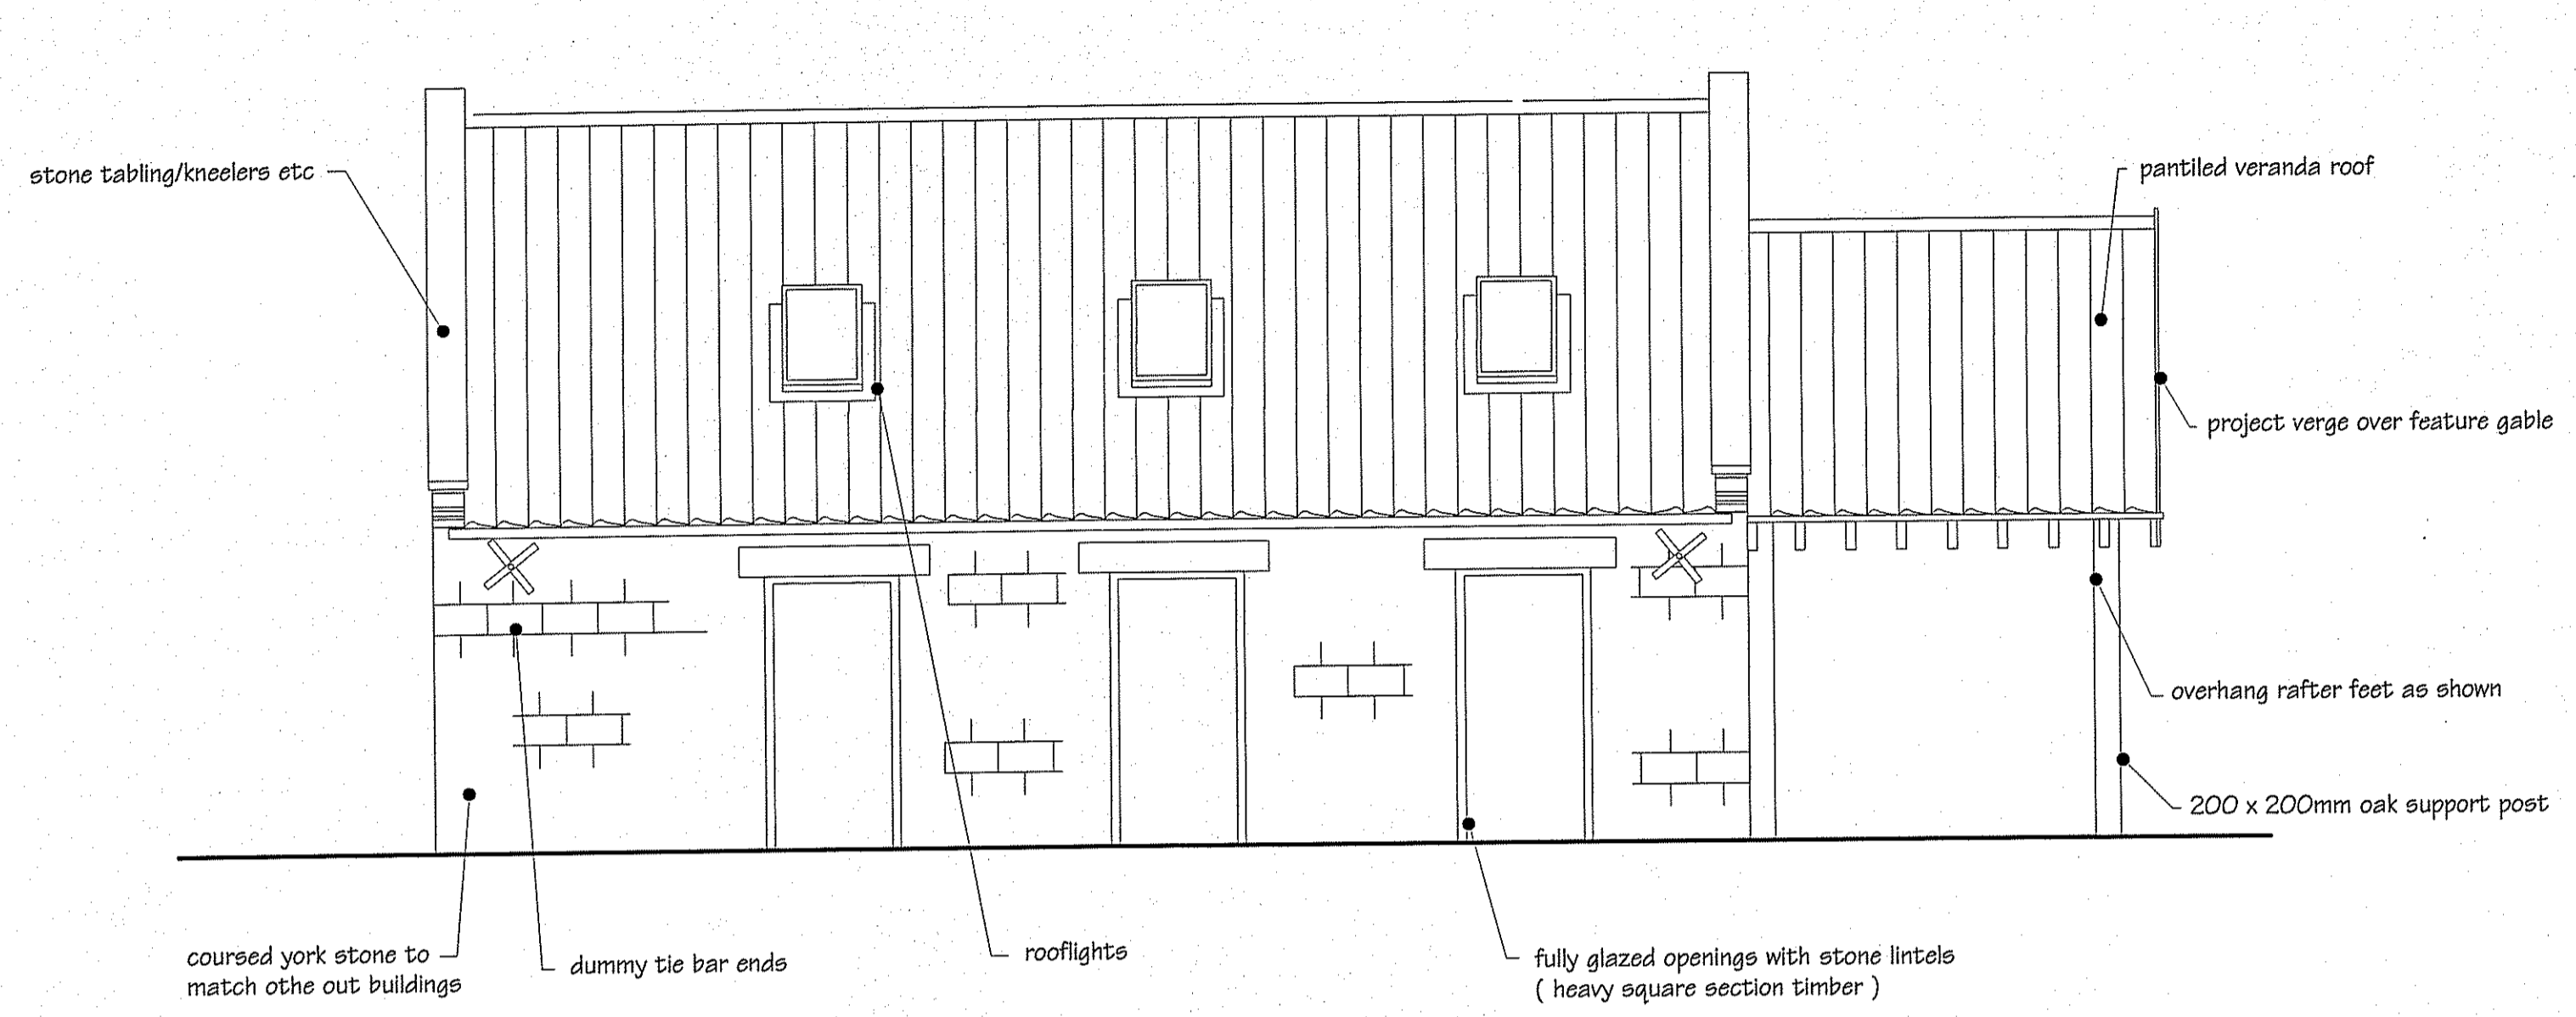


PROPOSED EAST ELEVATION 1:50

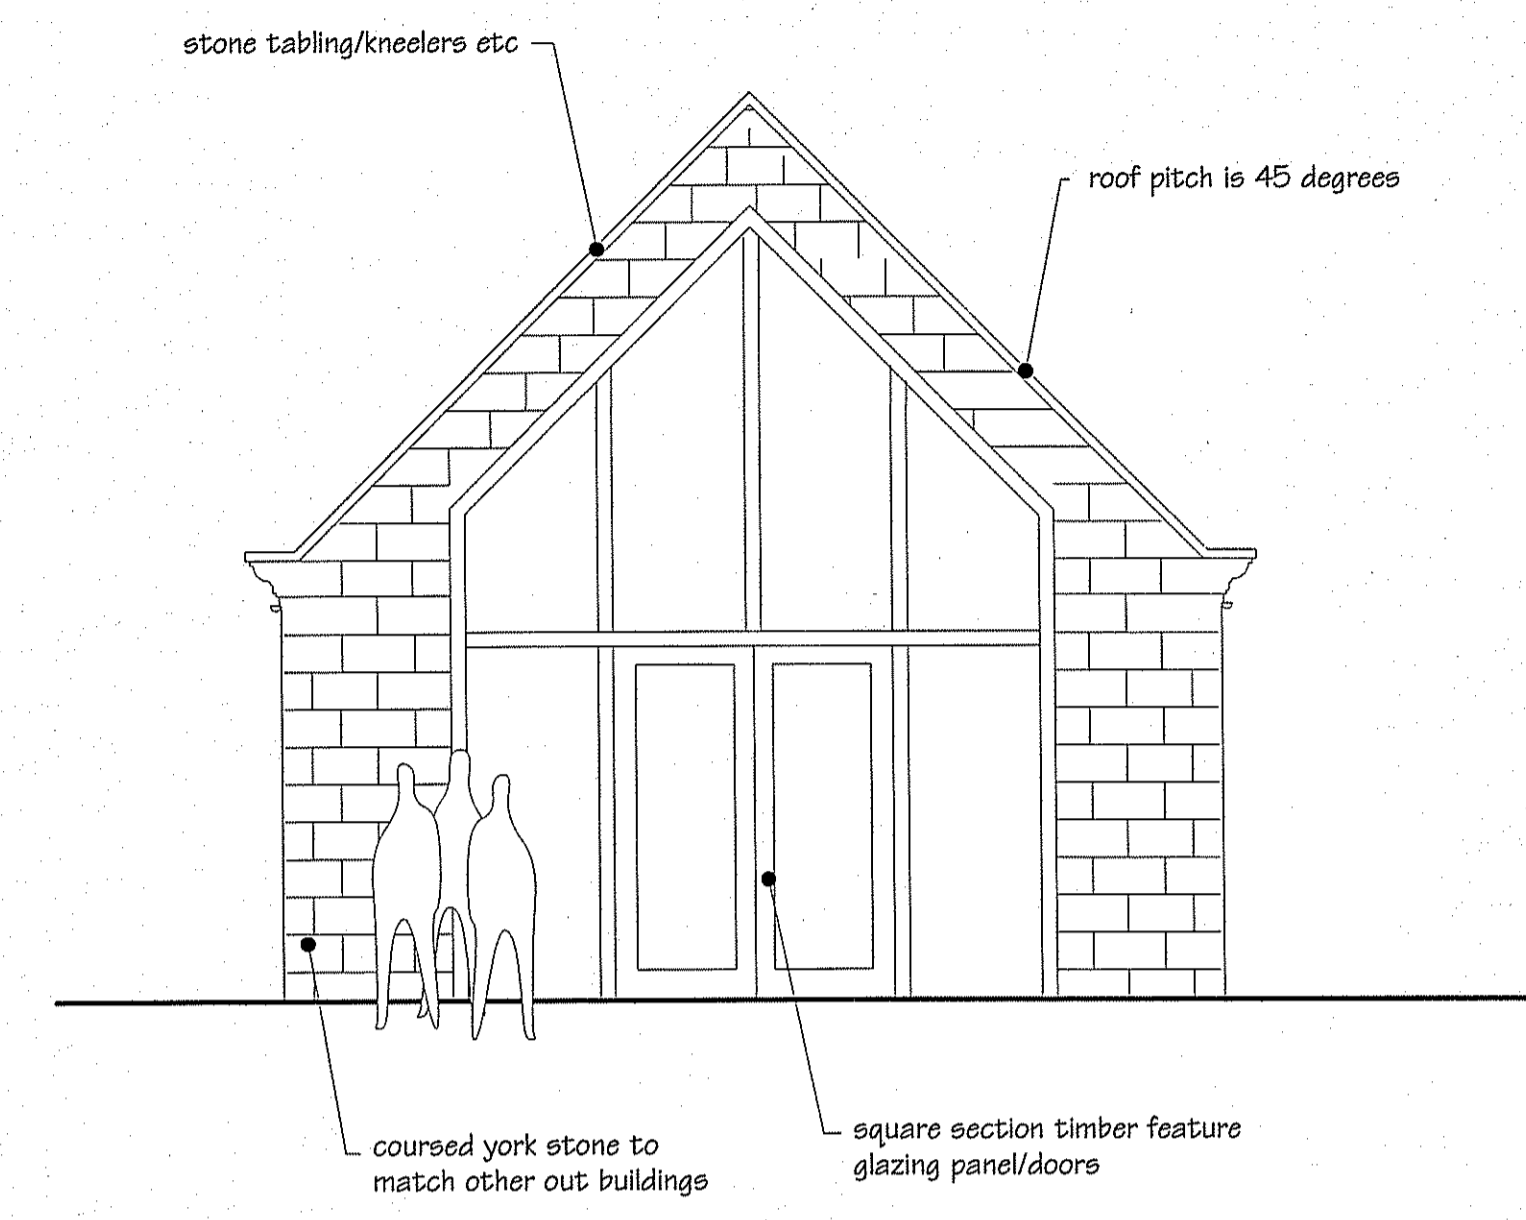

PROPOSED SOUTH ELEVATION 1:50

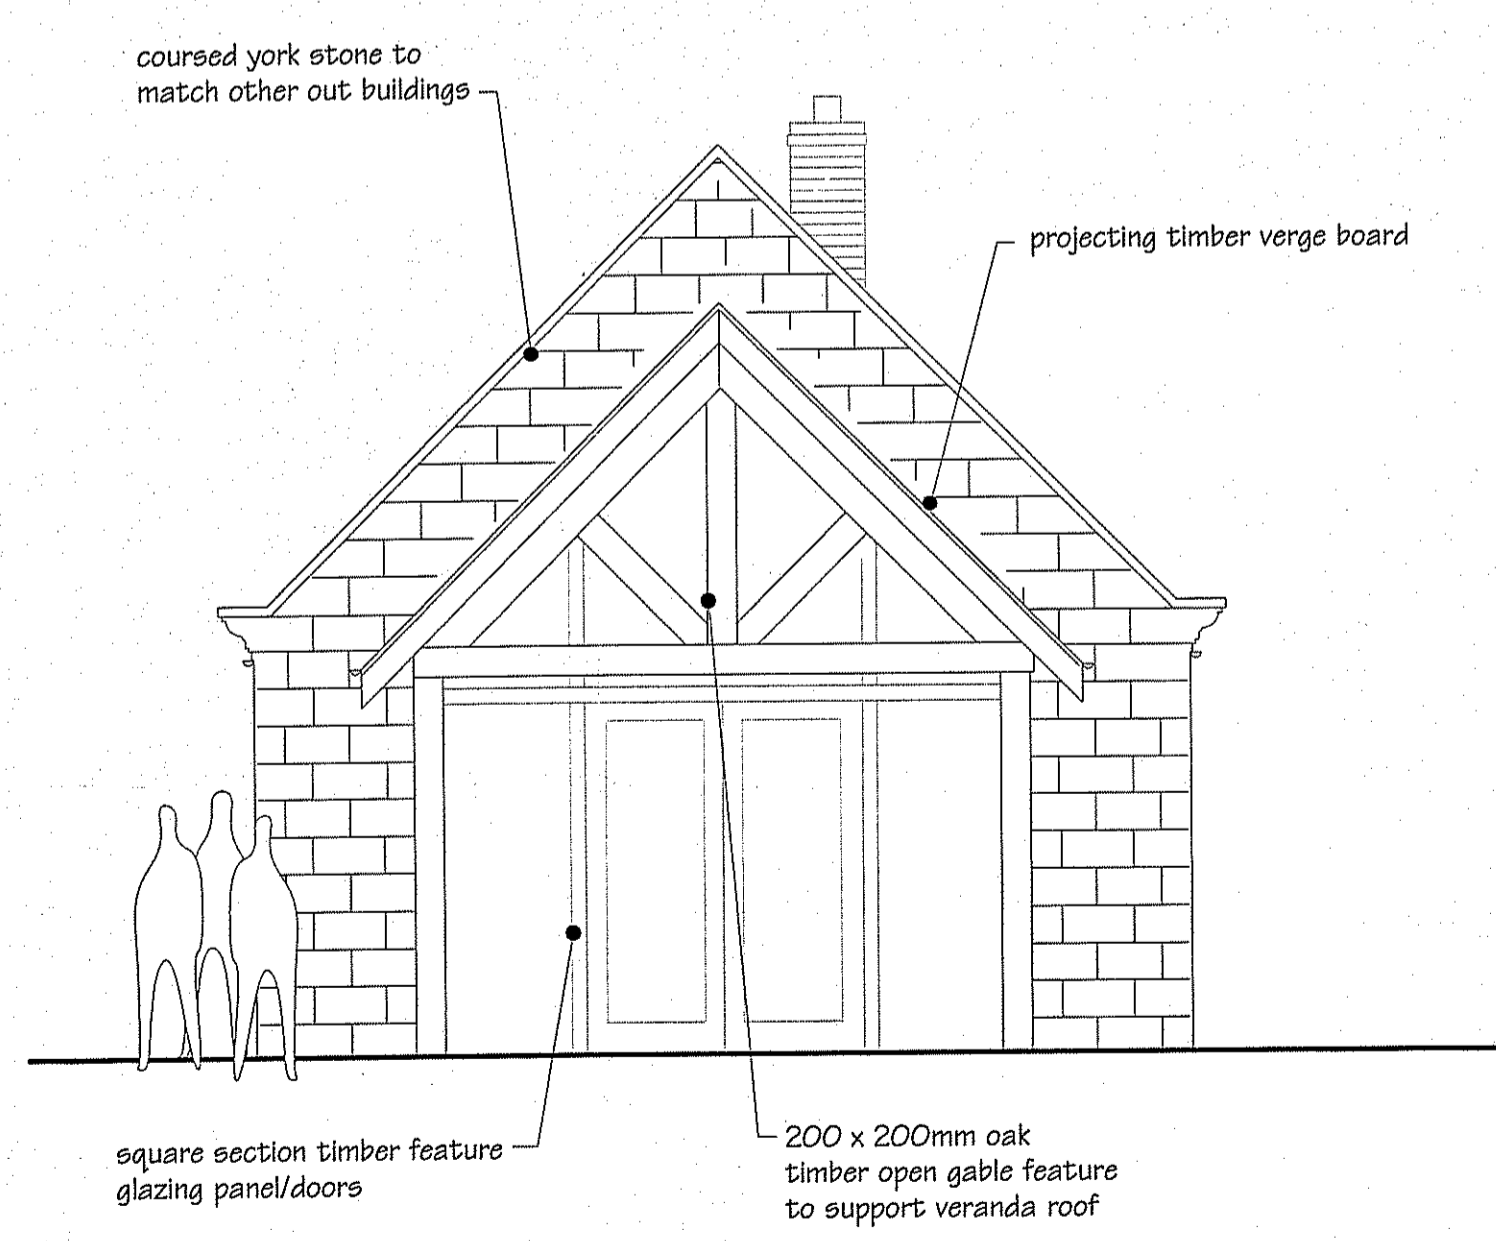

PROPOSED NORTH ELEVATION 1:50

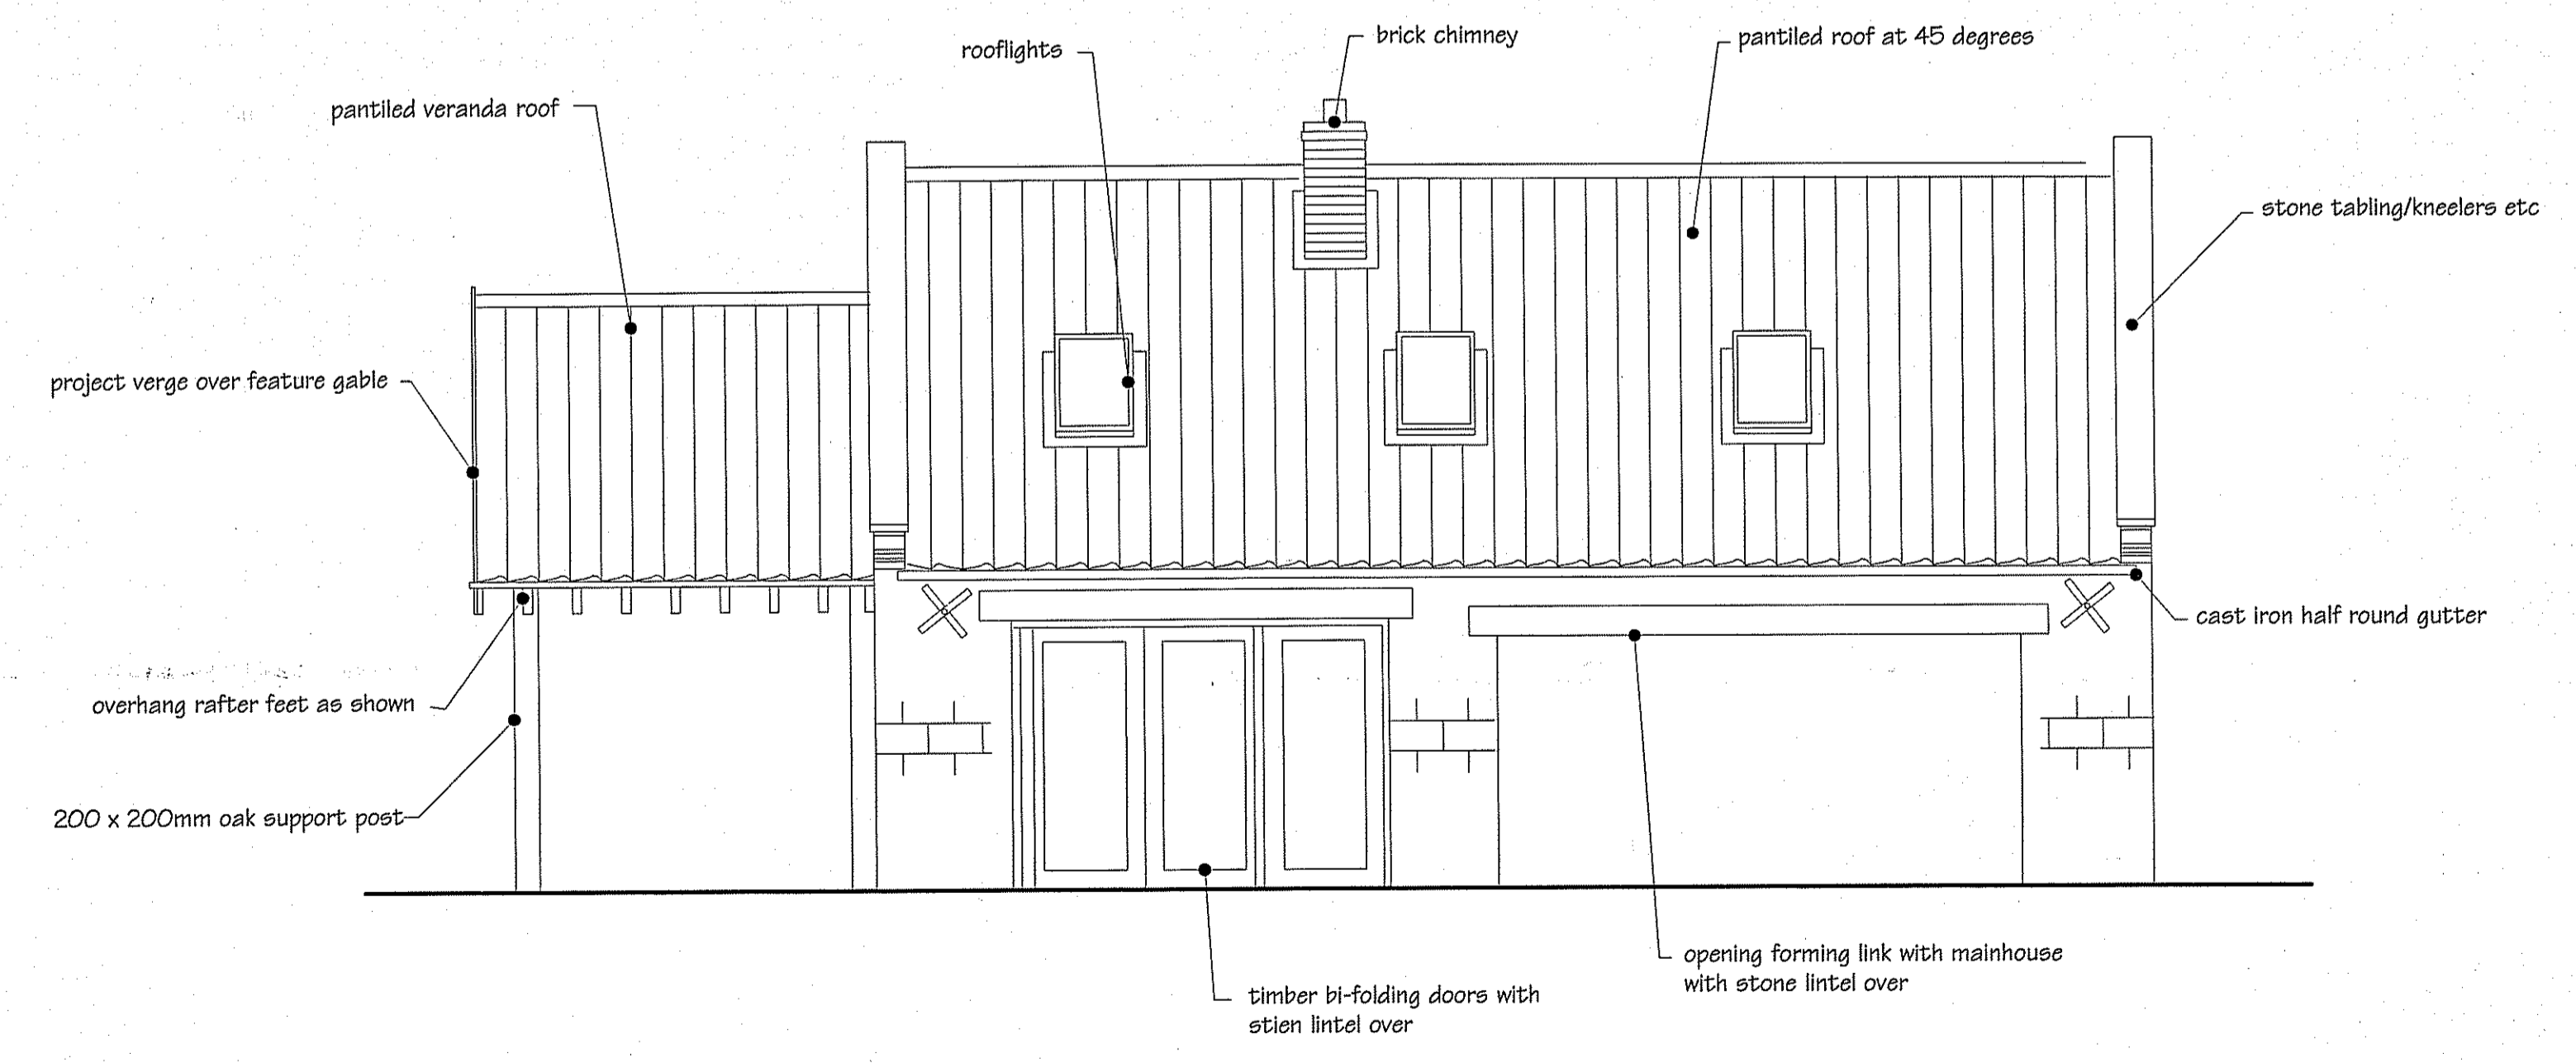

PROPOSED WEST ELEVATION 1:50



NVMNPA  
28 MAY 2012


NYM / 2012 / 0 3 6 1 / P

PROJECT\_ Moorgate Lees Farm, Hawsker, Whitby

CLIENT\_ Nick Hartley  
TITLE\_ Proposed ground floor plan  
DATE\_ April 2012


REVISION:

10 Princess Street,  
Scarborough,  
North Yorkshire,  
YO11 1QR  
Tel: 01723 364614  
info@andrewdoughty.co.uk  
www.andrewdoughty.co.uk

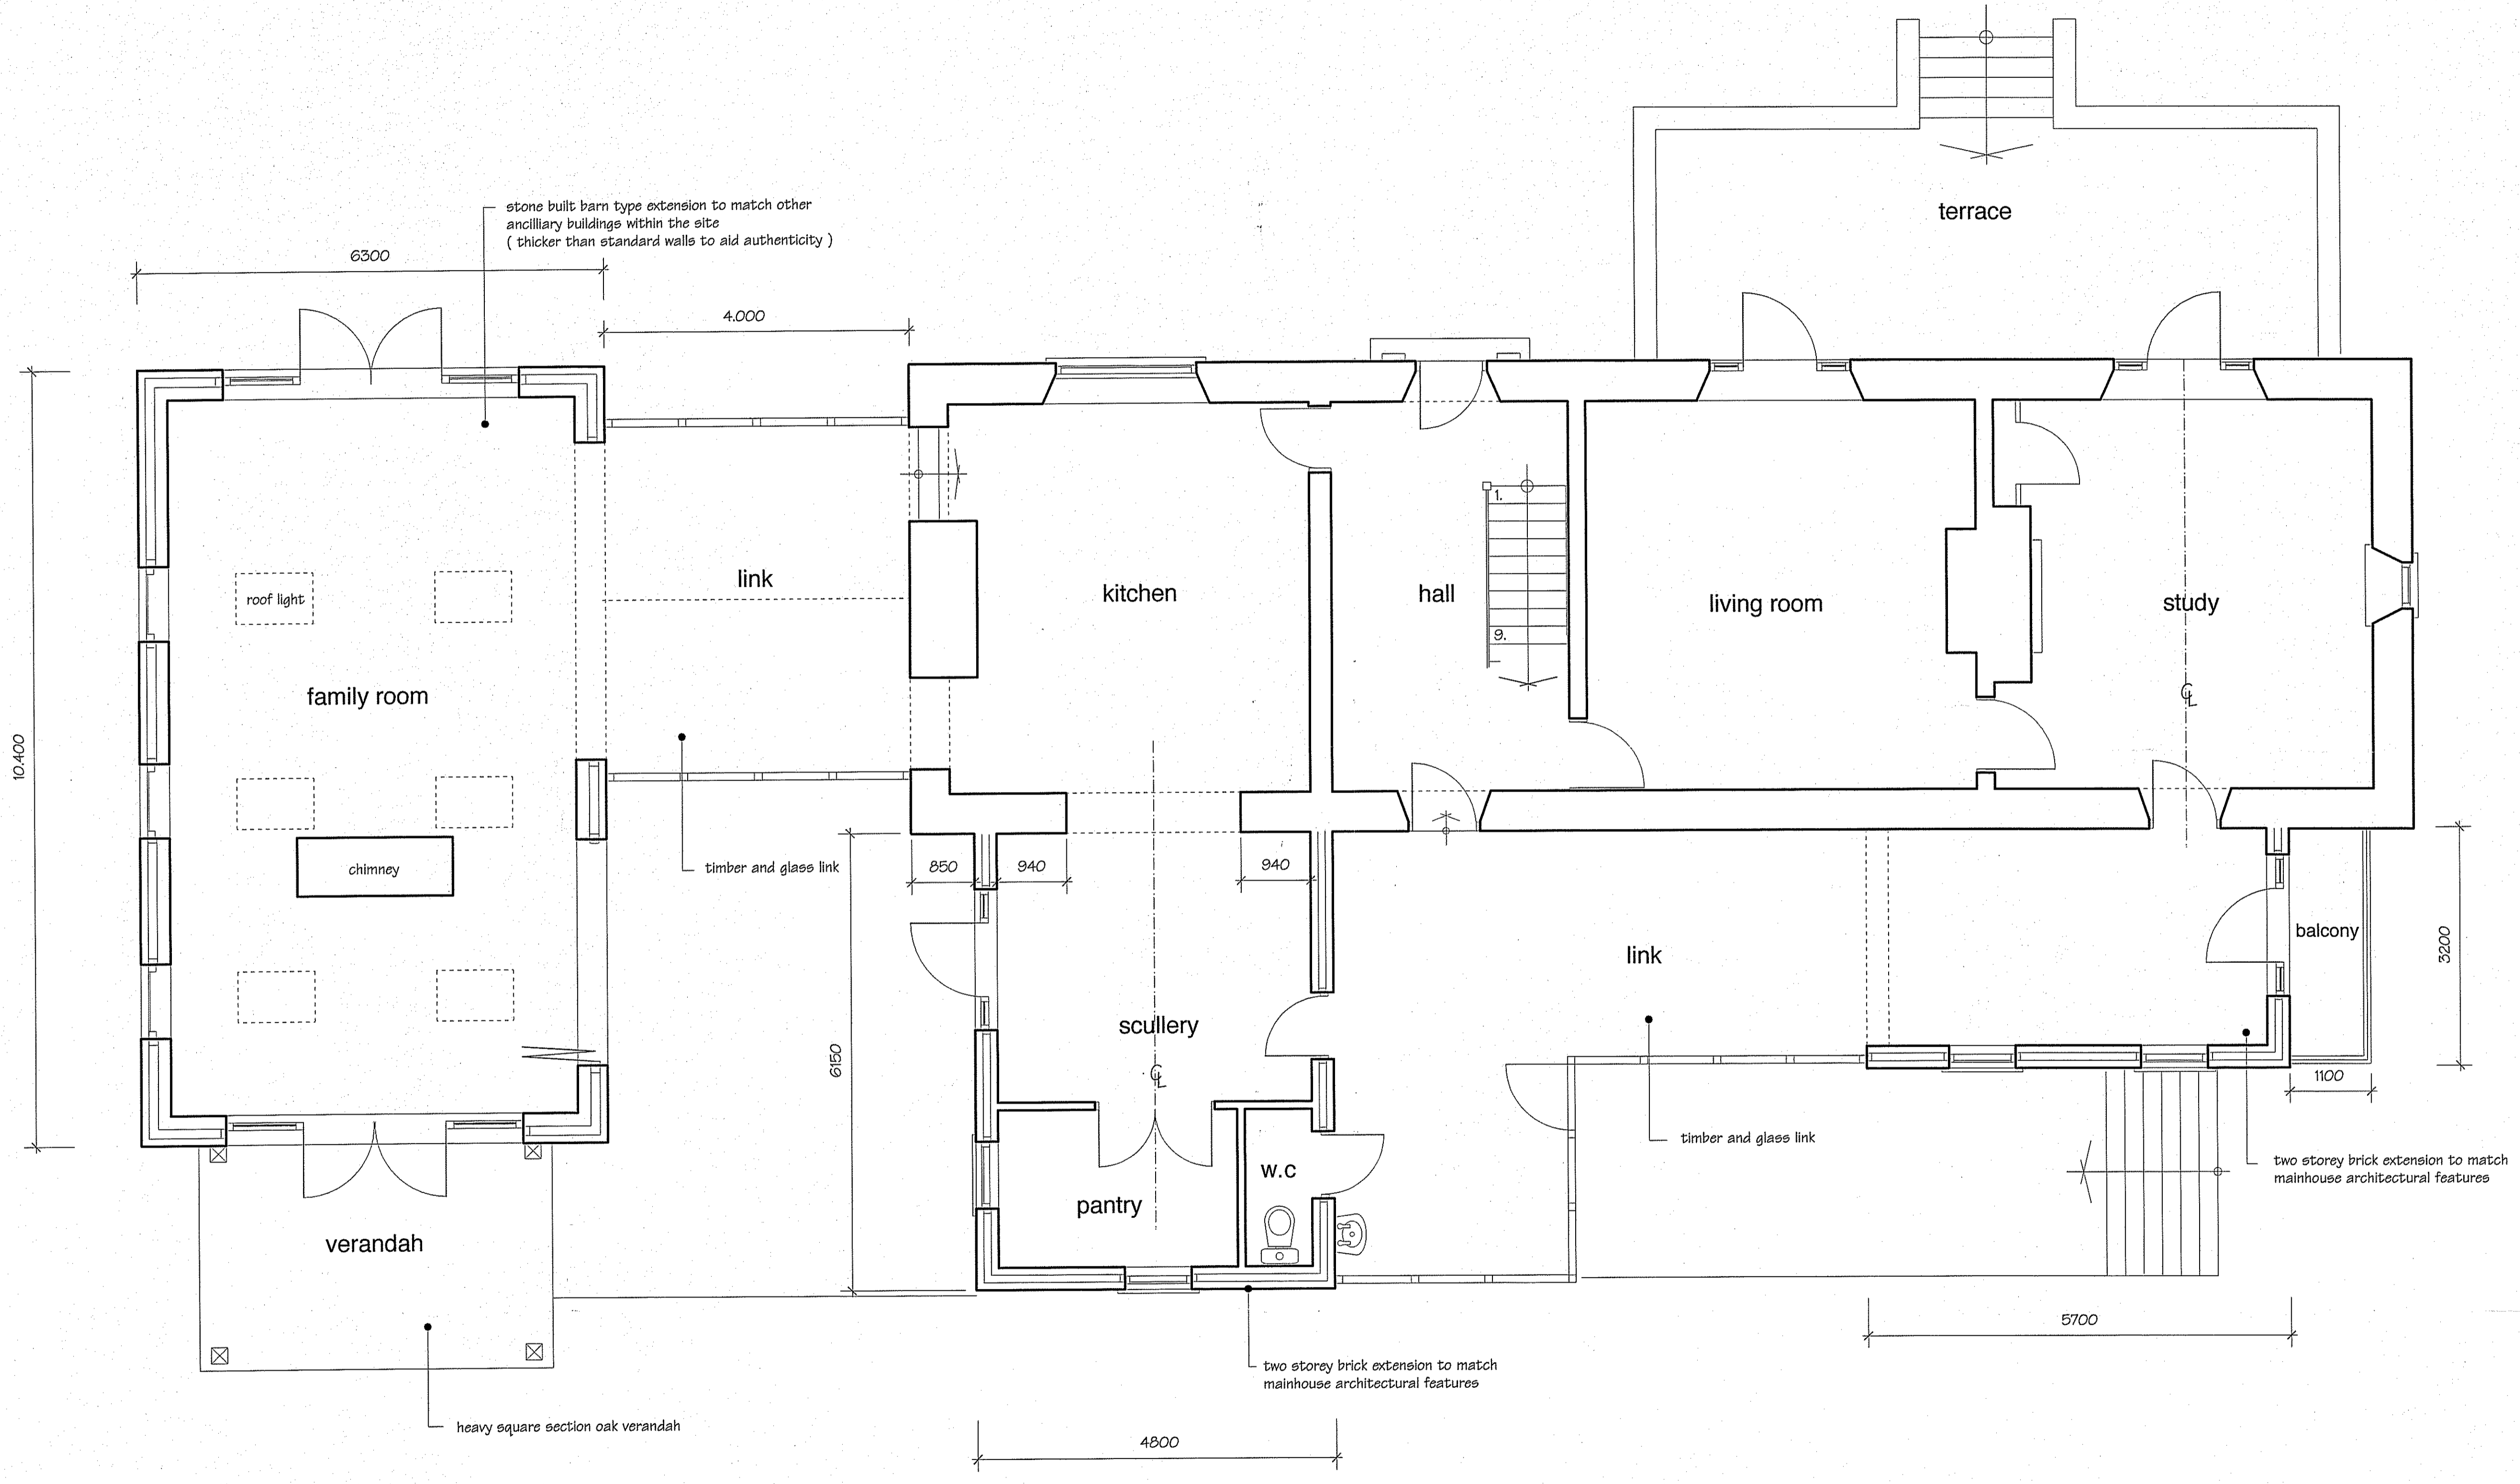

PROPOSED GROUND FLOOR PLAN

1:50

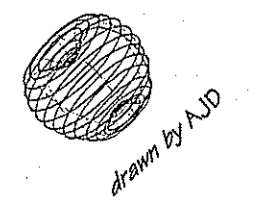





NYM / 2012 / 0 3 6 1 / P L

NUMBER\_ 0312.NH.08  
A

PROJECT\_ Moorgate Lees Farm, Hawsker, Whitby

CLIENT\_ Nick Hartley  
TITLE\_ Proposed first floor plan  
DATE\_ April 2012

REVISION:

10 Princess Street,  
Scarborough,  
North Yorkshire,  
YO11 1QR  
Tel: 01723 364614  
info@andrewdoughty.co.uk  
www.andrewdoughty.co.uk

**Andrew Doughty**  
Architectural Design  
powered by apple computer

PROPOSED FIRST FLOOR PLAN

1:50

NYM/NPA  
28 MAY 2012

