



Planning Resubmission Proposed Section & Roof Plan

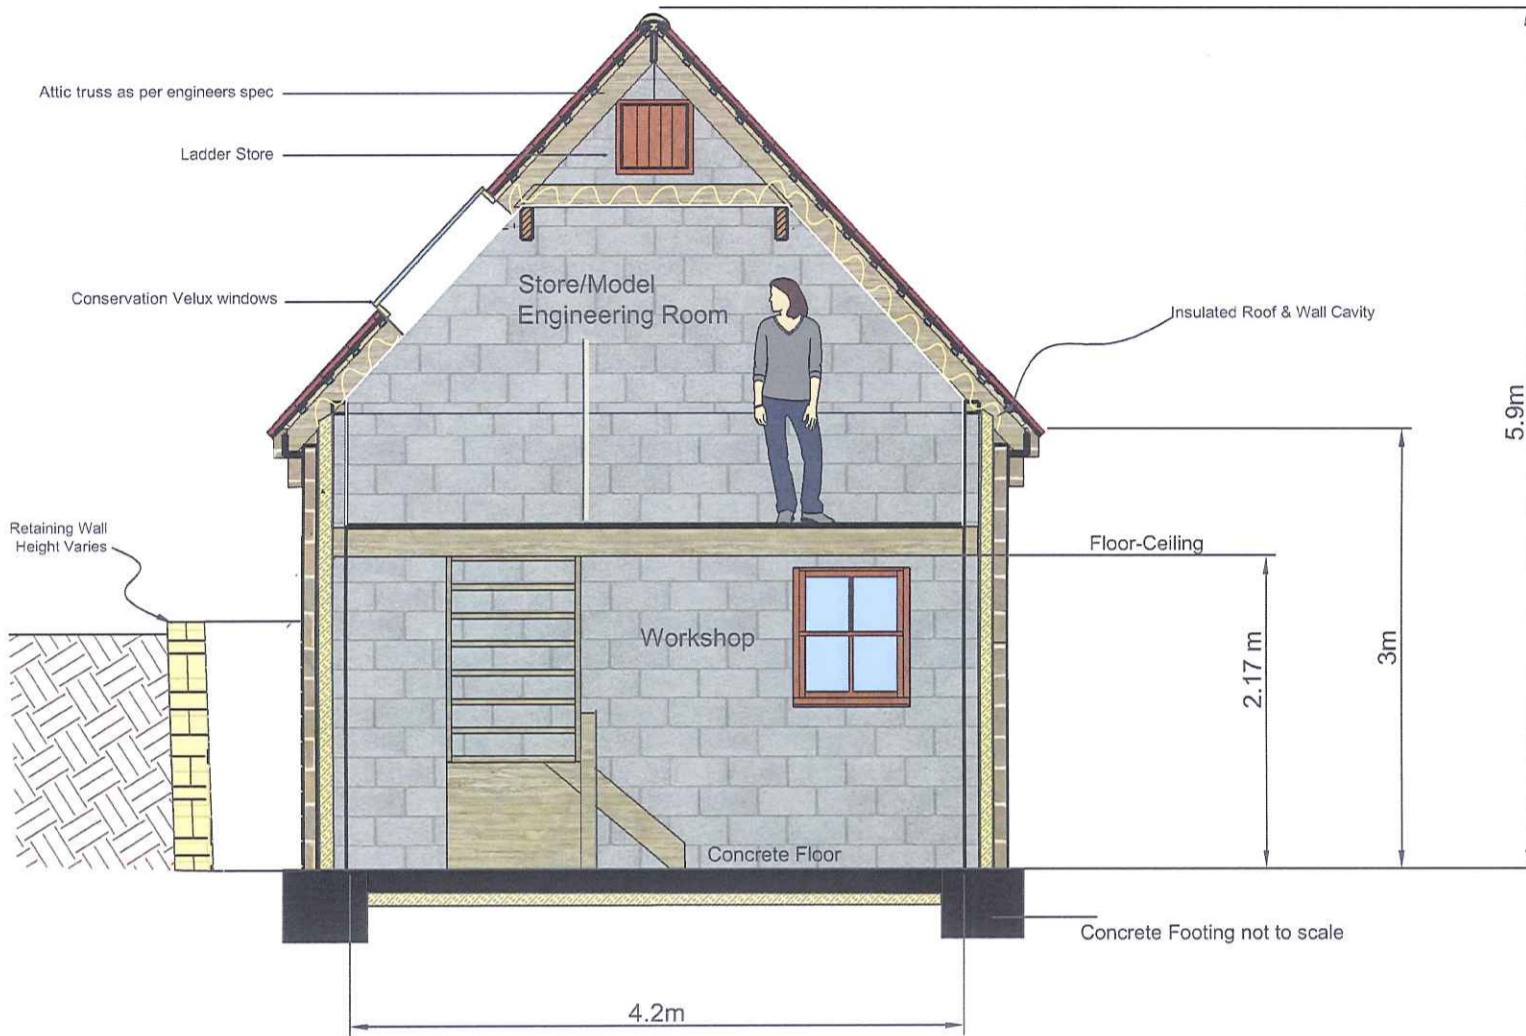

Section a-a 1:50

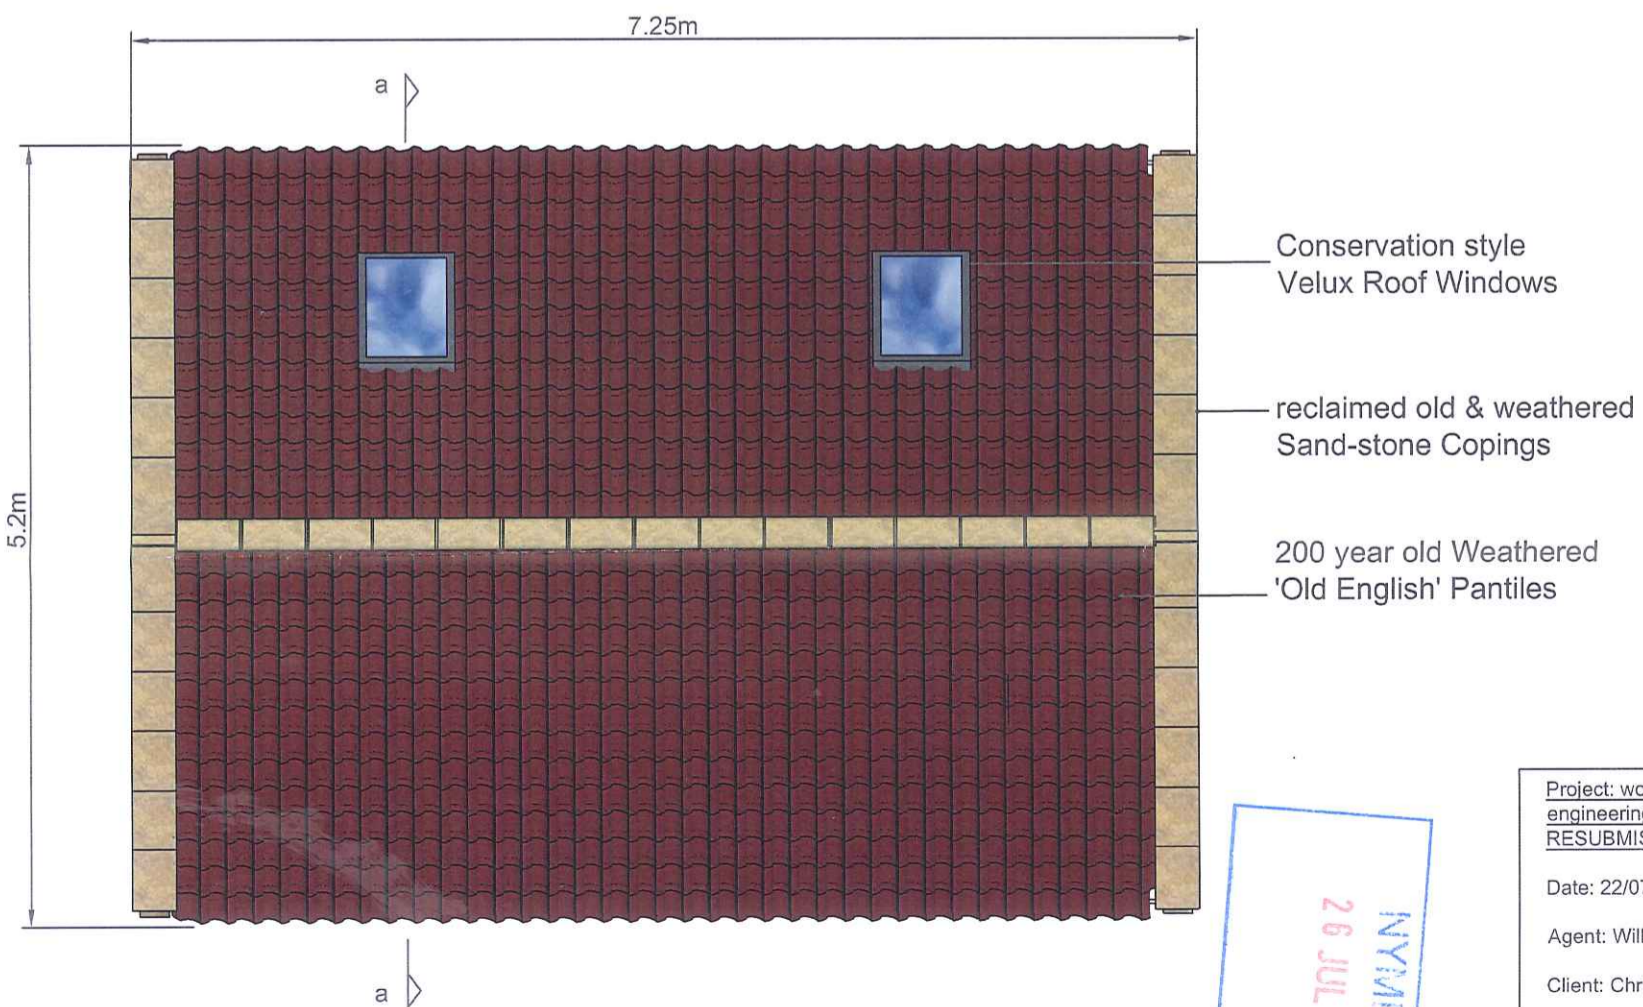

Roof Plan 1:50

NYM/PA
26 JUL 2012

Project: workshop/store model
engineering room
RESUBMISSION

Date: 22/07/2012

Agent: William Parrish

Client: Chris Parrish

Site: 'Eskdale', Grosmont

Scale: 1:50

Paper: A3

Drawing: Propose Section & Roof Plan

Drawing No. WAP001-004b


NYM / 2012 / 0540 / FL

Planning Resubmission Proposed Site Elevations

North-West Elevation



South-West Elevation

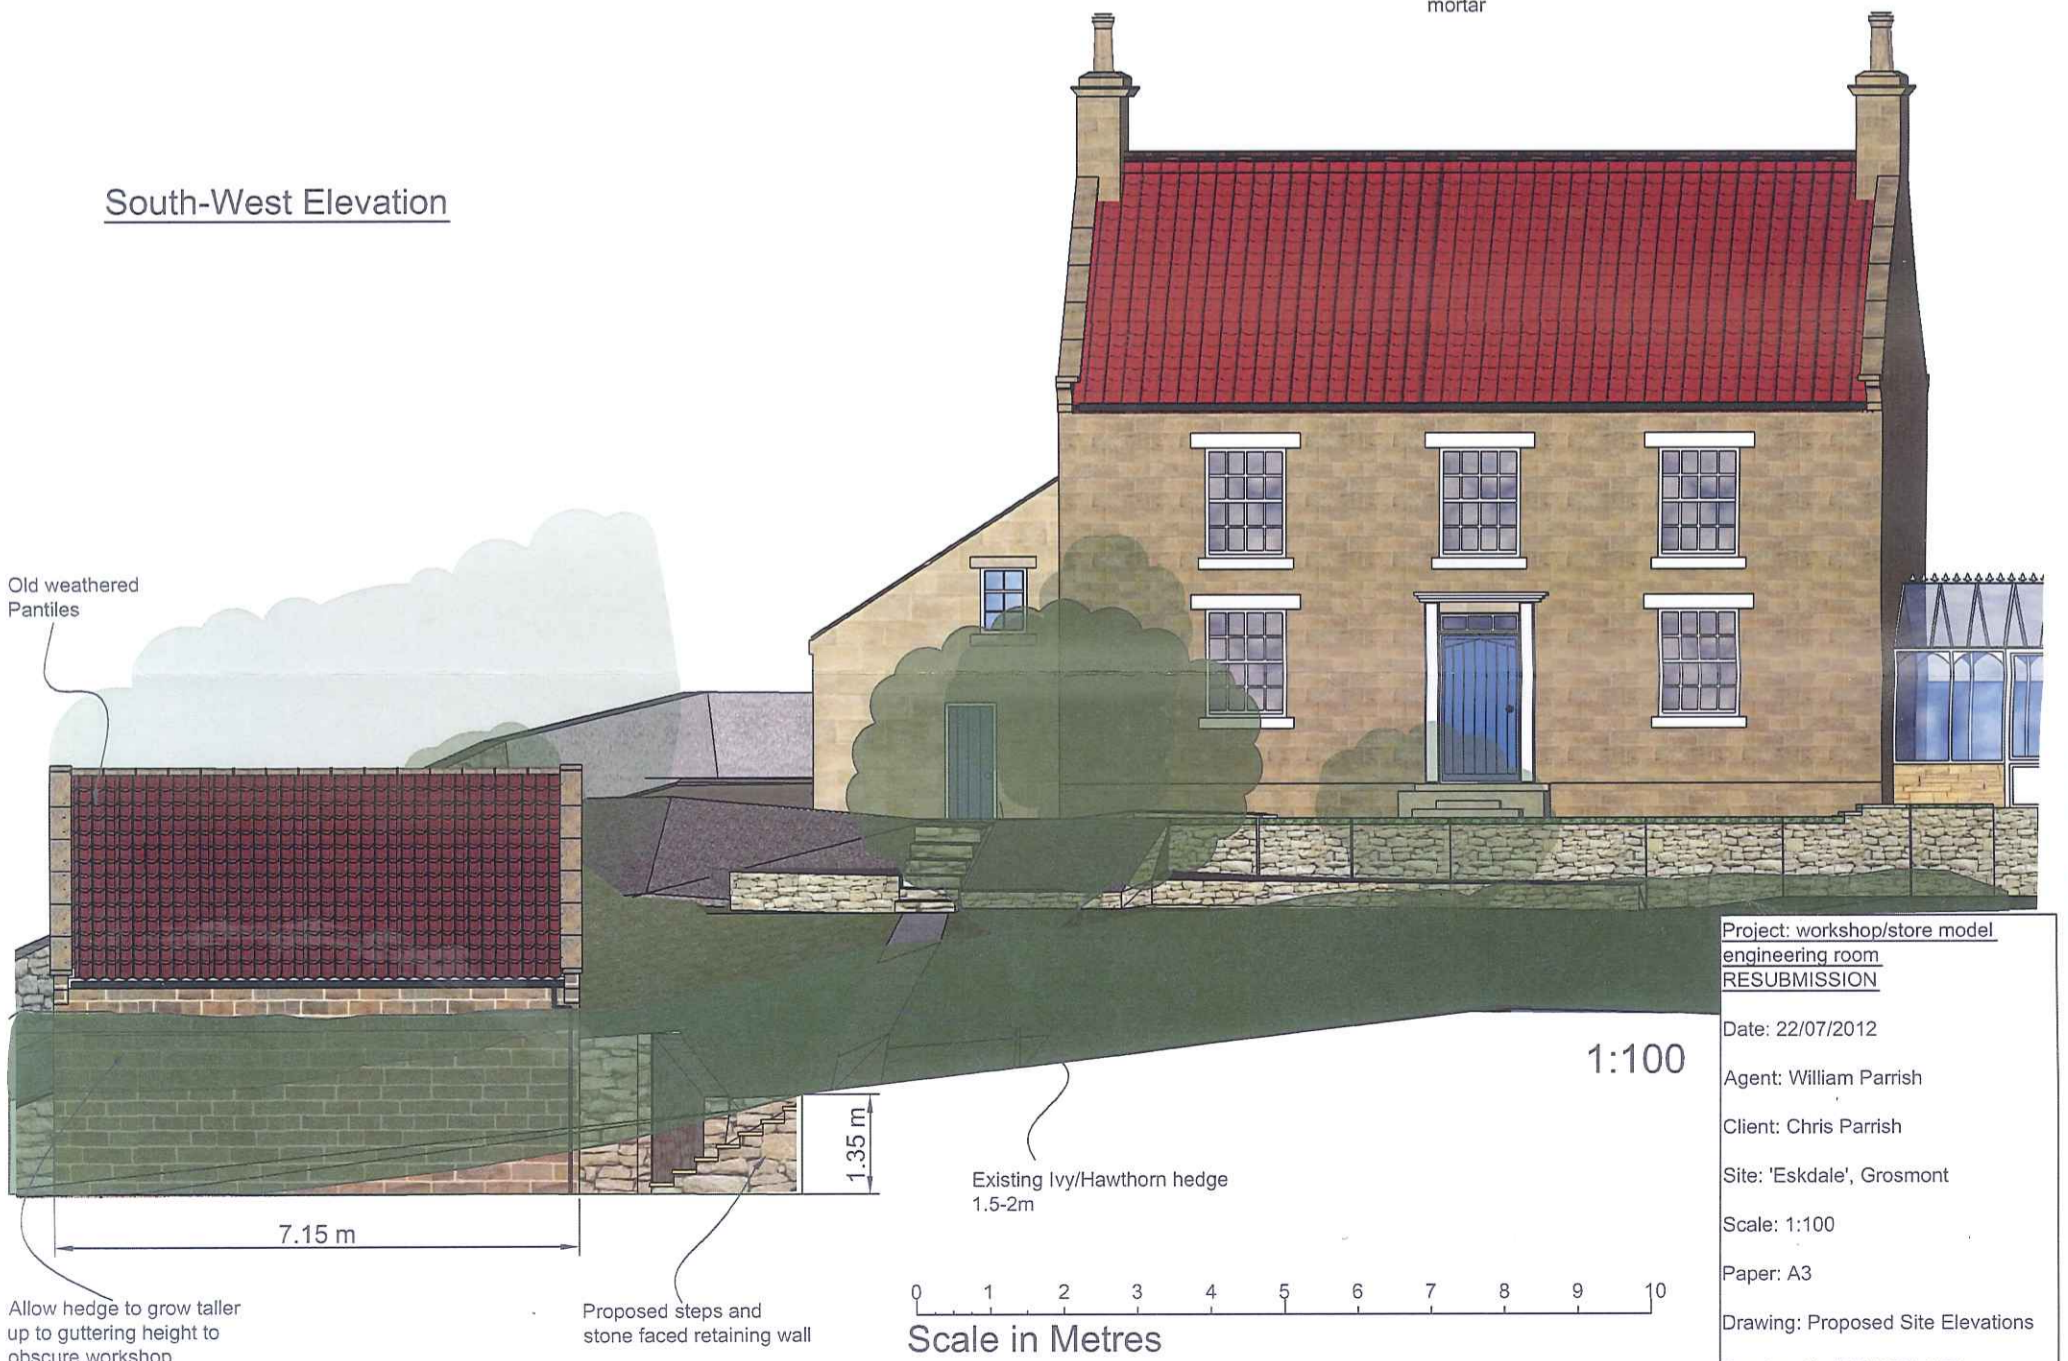

Project: workshop/store model
engineering room
RESUBMISSION

Date: 22/07/2012

Agent: William Parrish

Client: Chris Parrish

Site: 'Eskdale', Grosmont

Scale: 1:100



Paper: A3

Drawing: Proposed Site Elevations

Drawing No. WAP001-002b

Planning Resubmission

Proposed Workshop Elevations

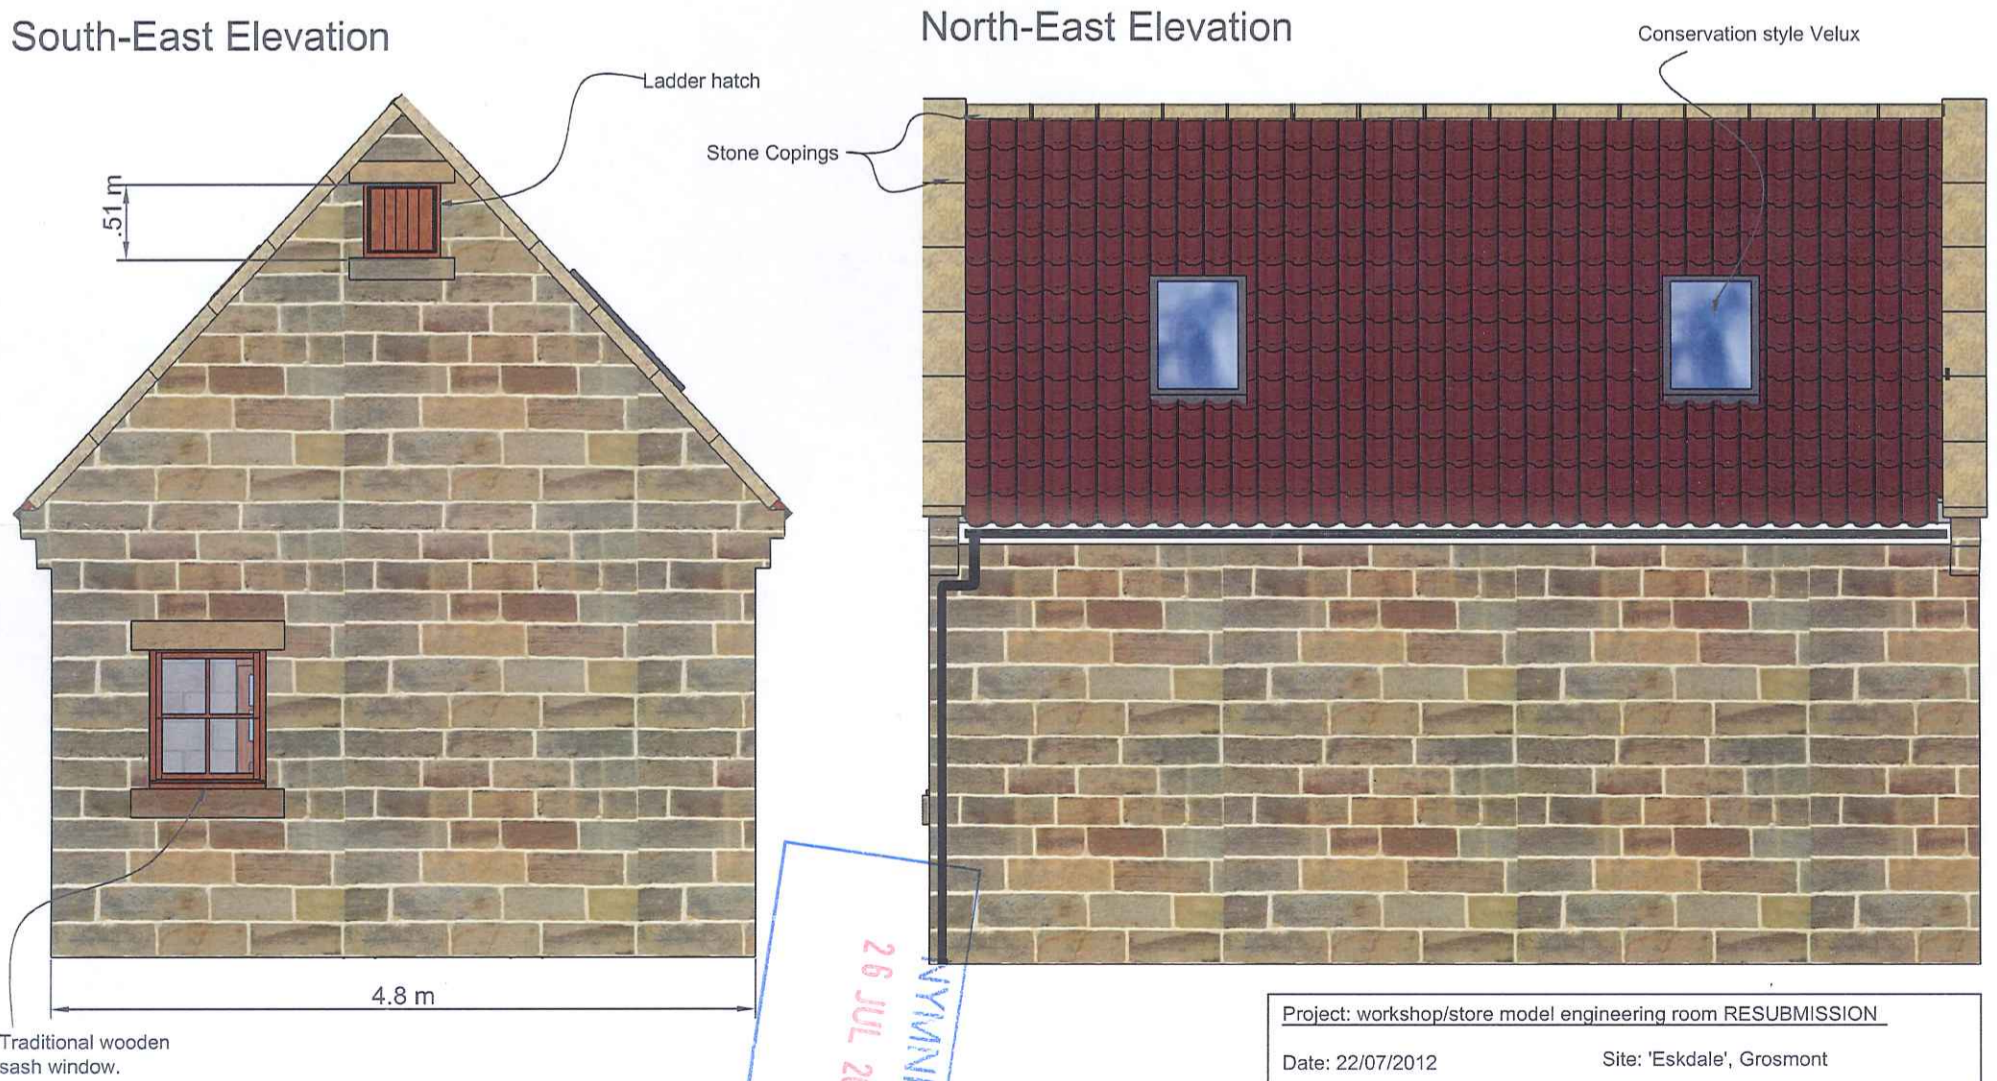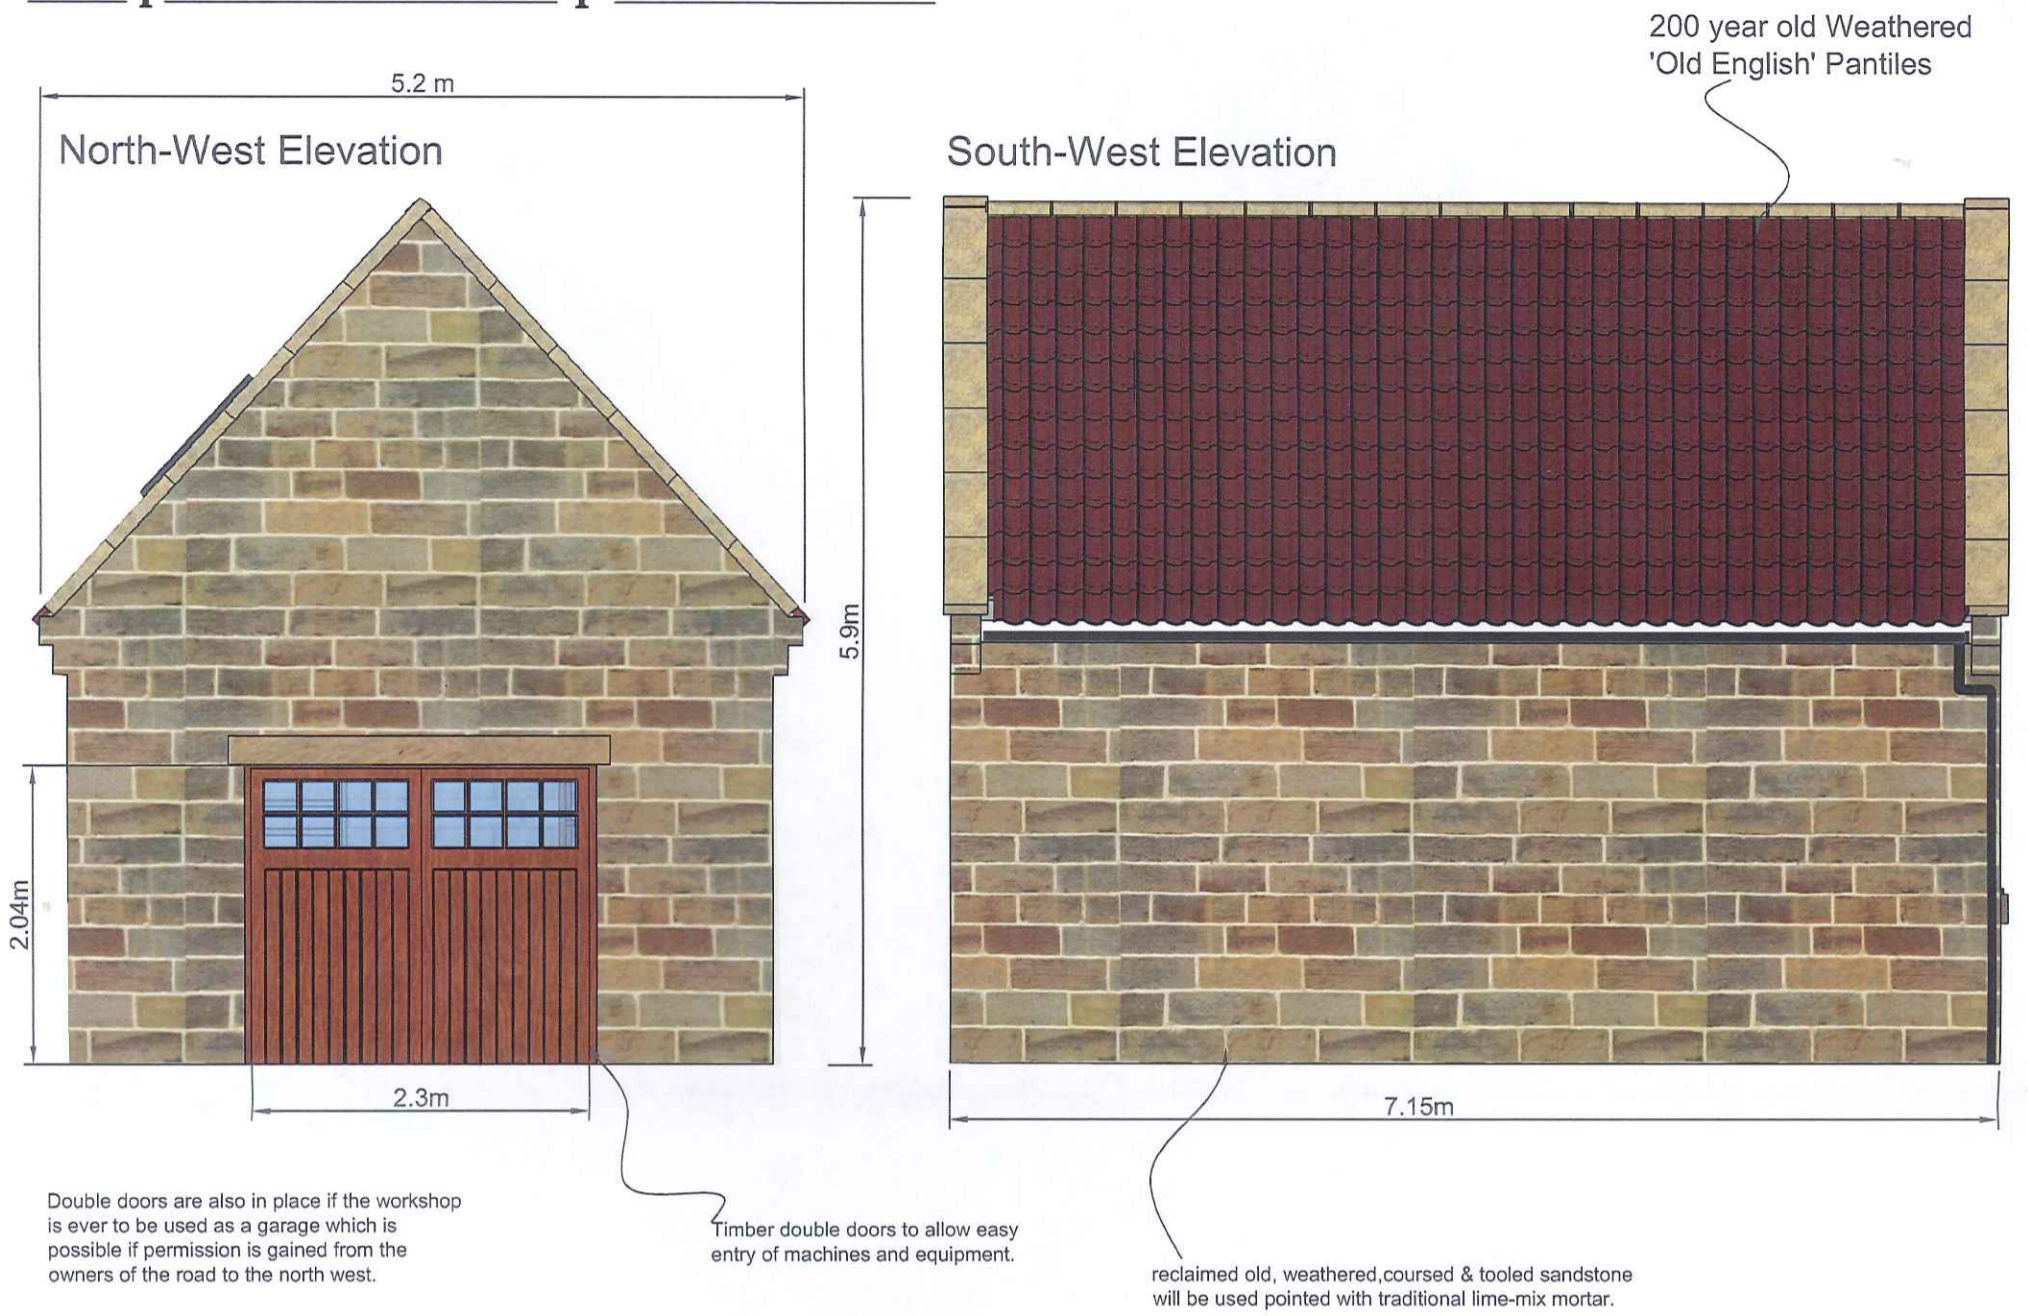

NYM/PA
26 JUL 2012

Project: workshop/store model engineering room RESUBMISSION	
Date: 22/07/2012	Site: 'Eskdale', Grosmont
Agent: William Parrish	Scale: 1:50 Paper: A3
Client: Chris Parrish	Drawing: Proposed Workshop Elevations
	Drawing No. WAP001-003b

NYM / 2012 / 0540 / FL 1


Planning Resubmission

Existing & Proposed Site Plans

Showing Approximate Tree Sizes & locations

Trees will remain un-effected unless **shown** otherwise

NYM / 2012 / 0540 / FL

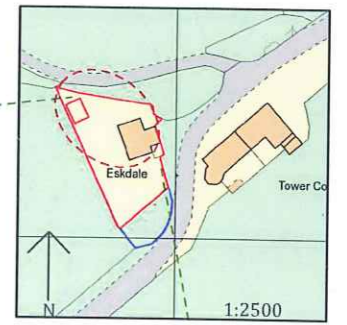

EXISTING

PROPOSED




NYM/NPA
26 JUL 2012


Project: workshop/store model engineering room
RESUBMISSION
Date: 22/07/2012
Agent: William Parrish
Client: Chris Parrish
Site: 'Eskdale', Grosmont
Scale: 1:200
Paper: A3
Drawing: Existing & Proposed Site Plans
Drawing No. WAP001-001b

Proposed Workshop Plans- RESUBMISSION

Ground Floor 1:50

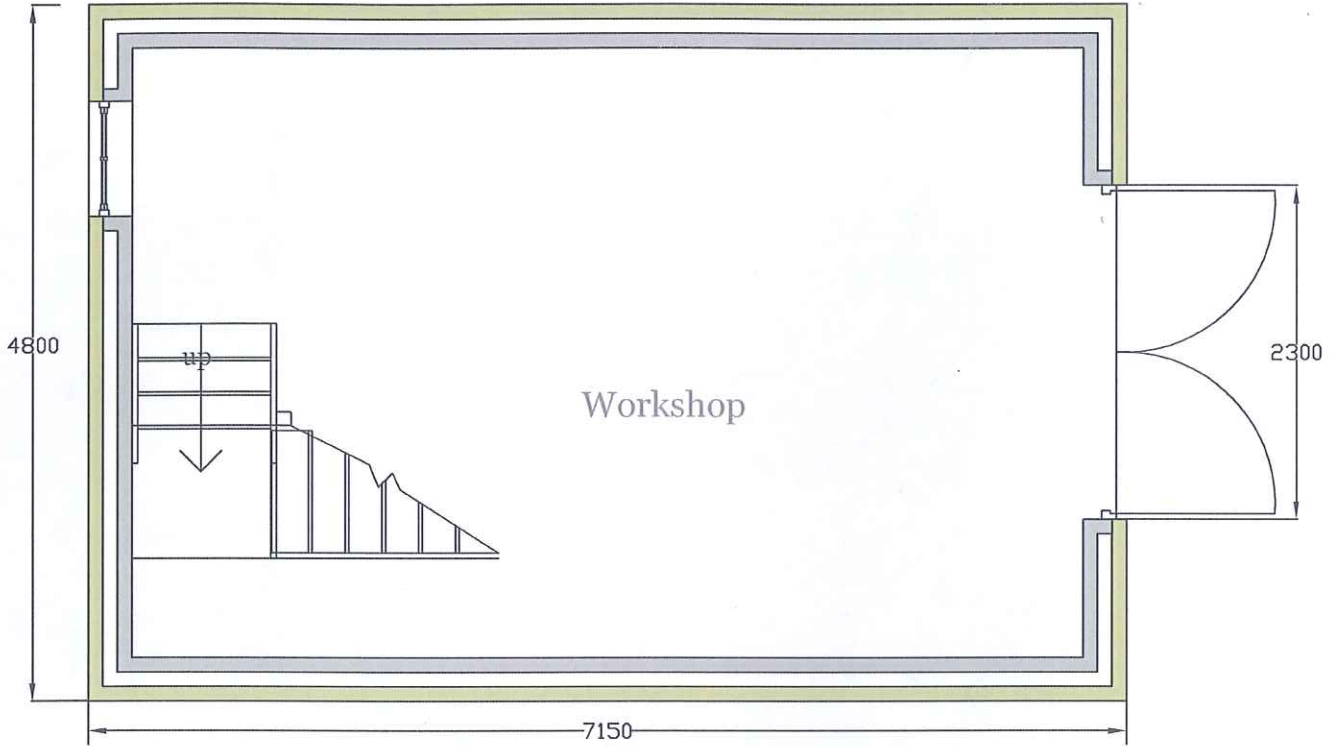

First Floor 1:50

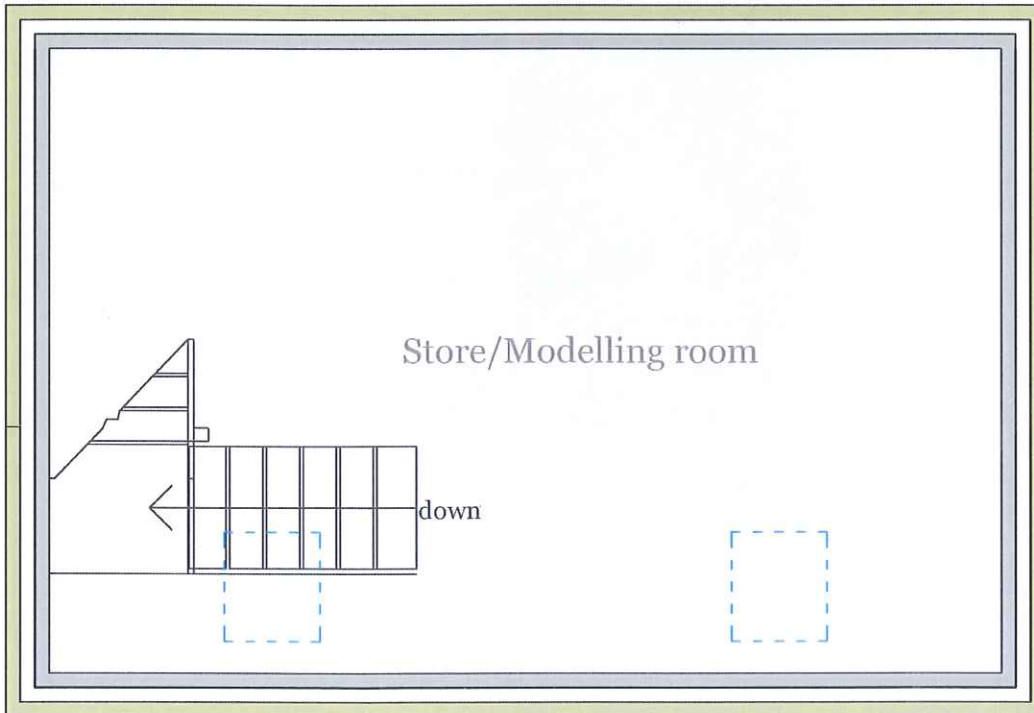

NYMNP
26 JUL 2012

Project: workshop/store
model engineering room
RESUBMISSION

Date: 22/07/2012

Agent: William Parrish

Client: Chris Parrish

Site: 'Eskdale', Gosmont

Scale: 1:50 Paper: A4

Drawing: Plans

Drawing No. WAP001-005b

