



Check All Dimensions on Site.

NYM/PA  
21 NOV 2012

NYM/PA / 2012 / 0784 / PL

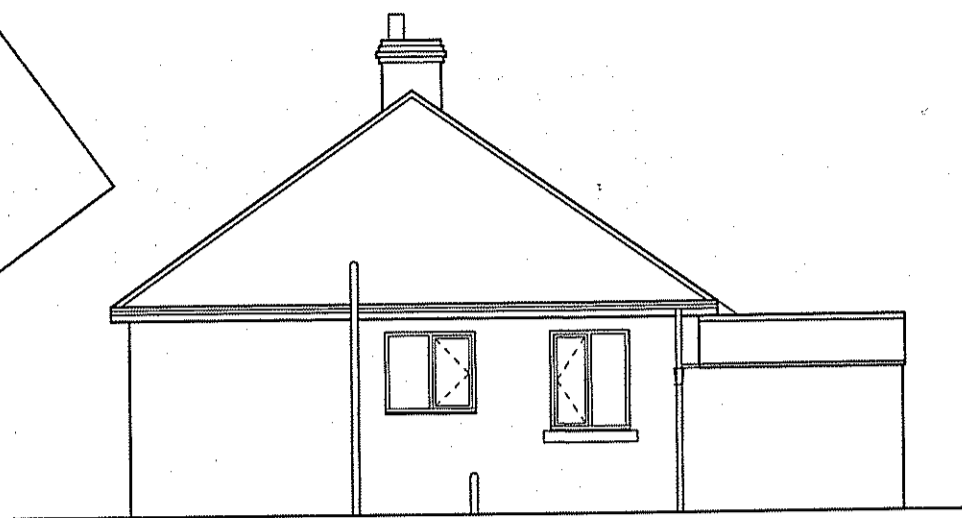


East Elevation.

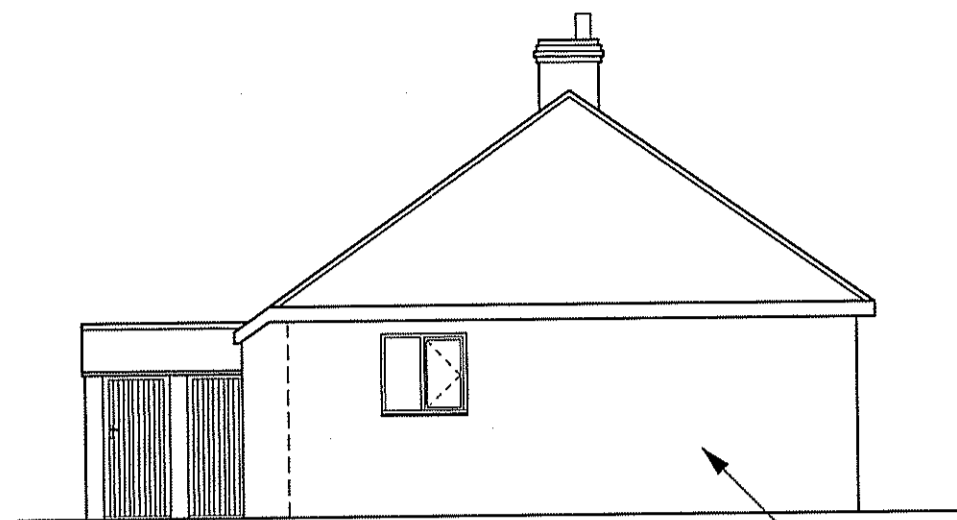

West Elevation.


White Painted Brick.

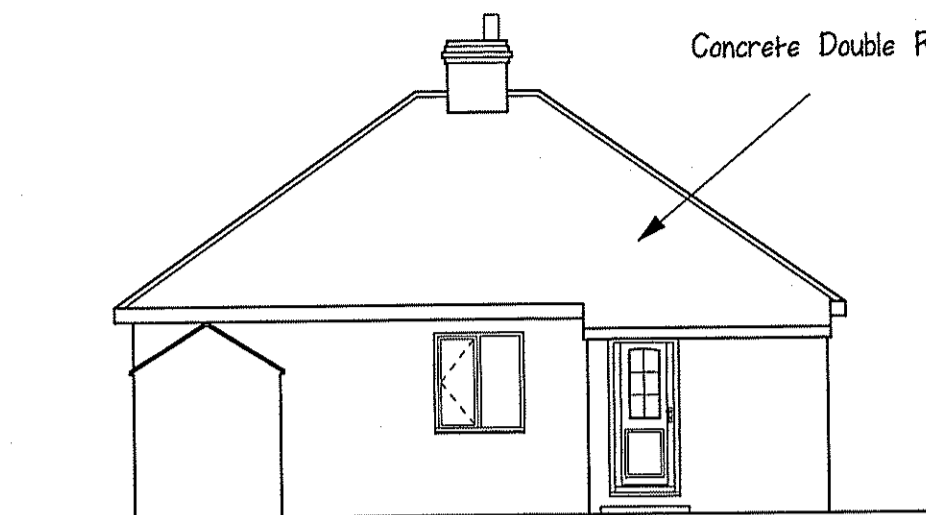

North Elevation.

Concrete Double Roman Tiles.

Former delapidated extension now demolished.

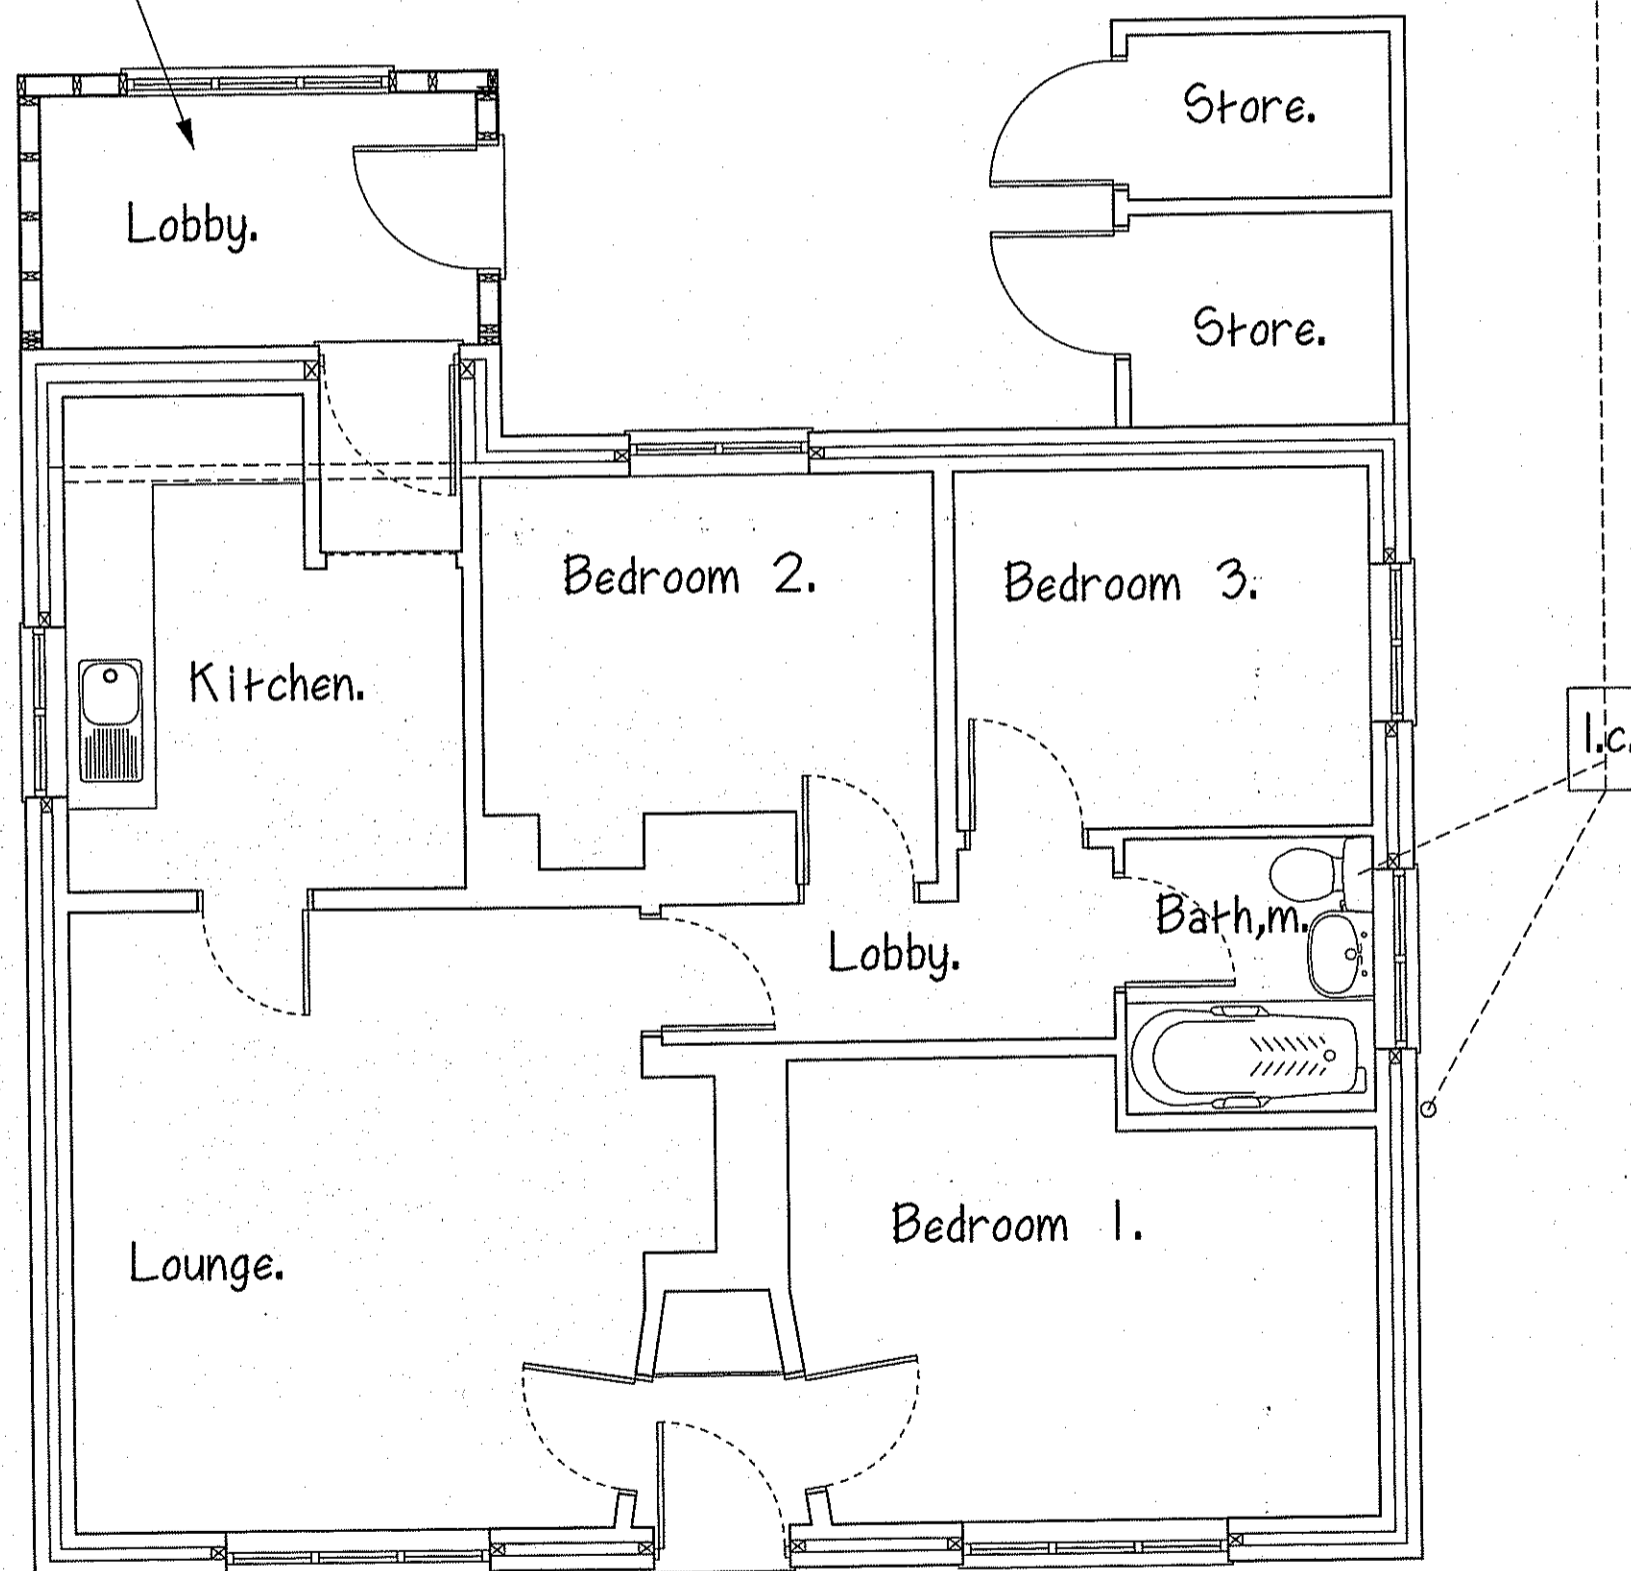

Existing Layout.



South Elevation.

TITLE :~ Survey of Existing Dwelling.

AT :~ North Moor Bumgalow, North Moor, Wykeham.

SCALES :~ 1:100, 1:50.

DATE :~ Oct 2012.


DRAWING No. :~ 12-936-1.

**MIKE PUNCHARD  
PLAN DRAWING SERVICE**


9 THE AVENUE, NORTON, MALTON.  
N. YORKS. YO17 9EF

Check All Dimensions on Site.


NYMNP  
21 NOV 2012

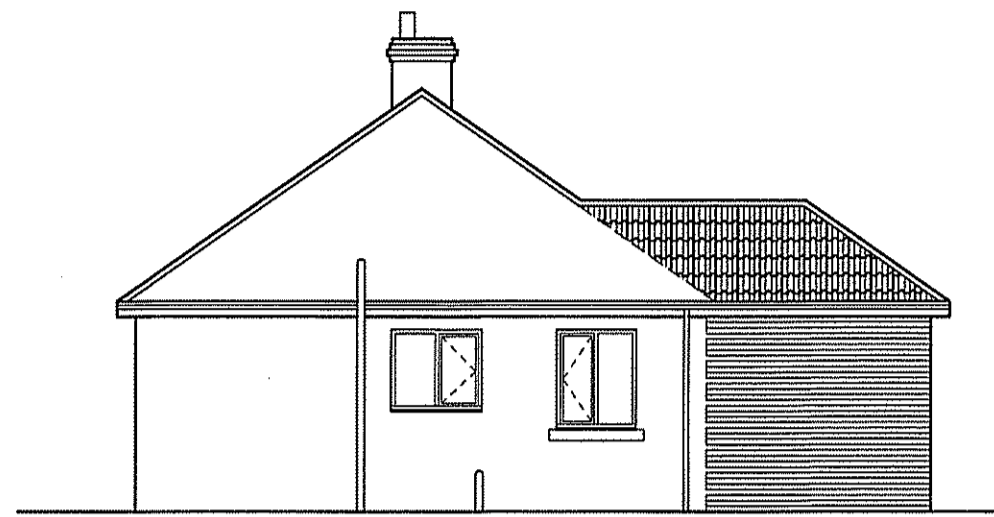

Proposed East Elevation.

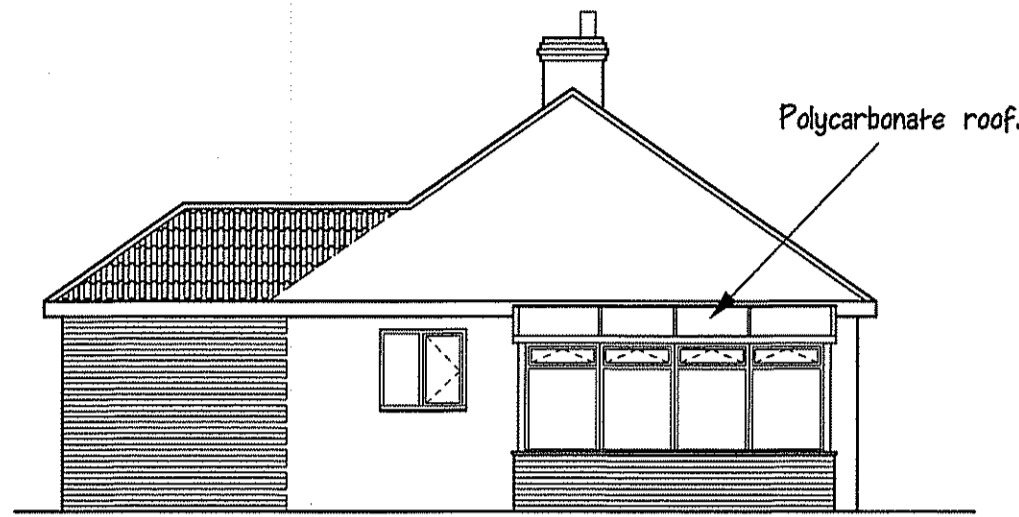


Proposed West Elevation.

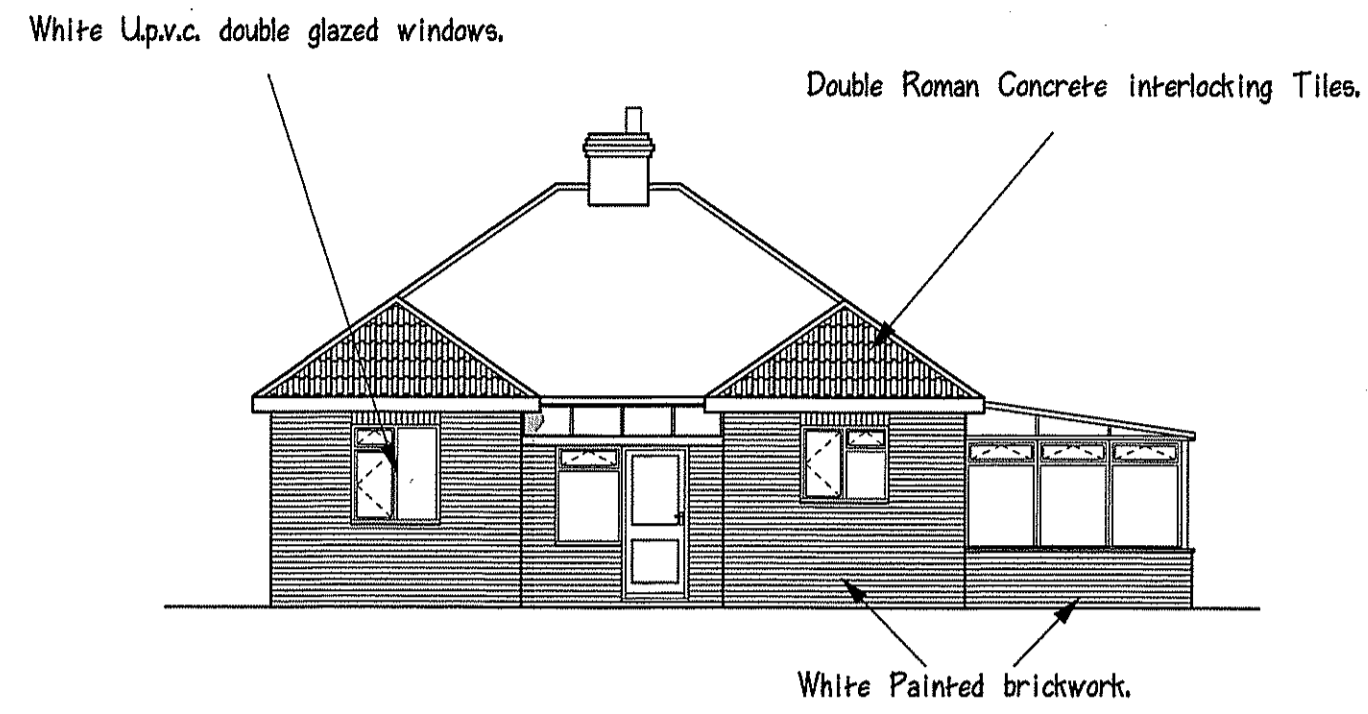


Proposed North Elevation.



Proposed South Elevation.

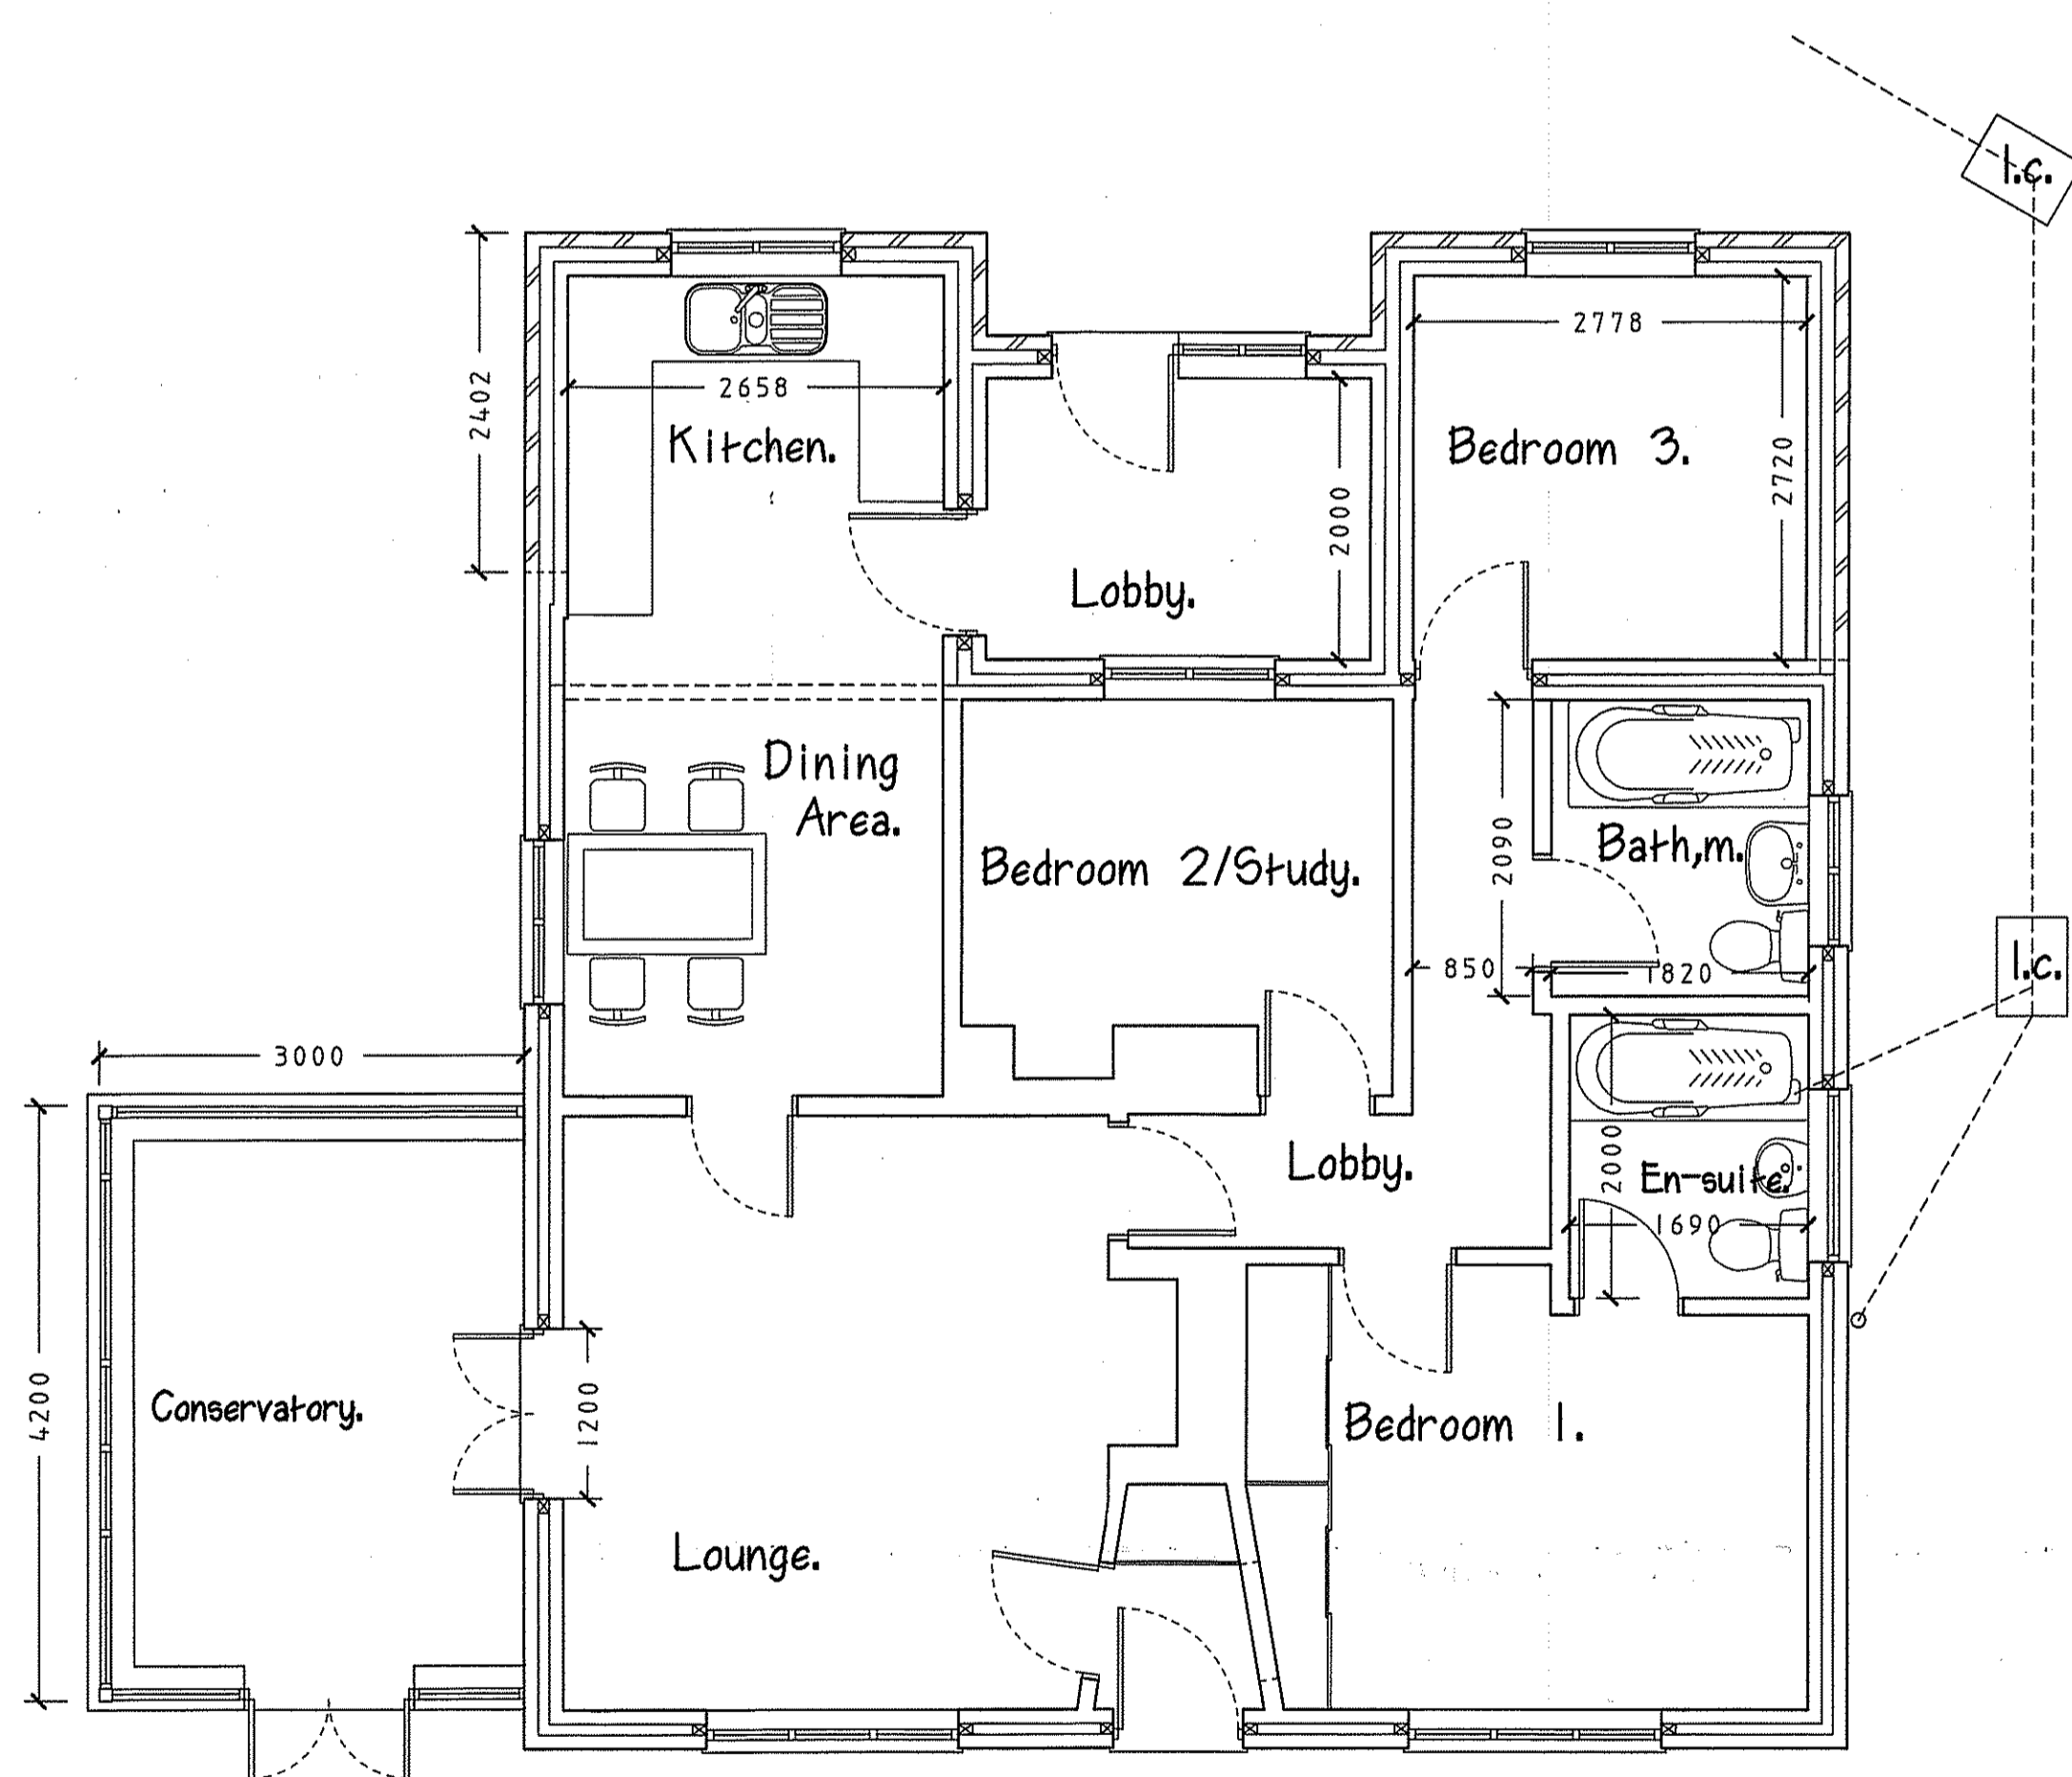

Proposed Layout.

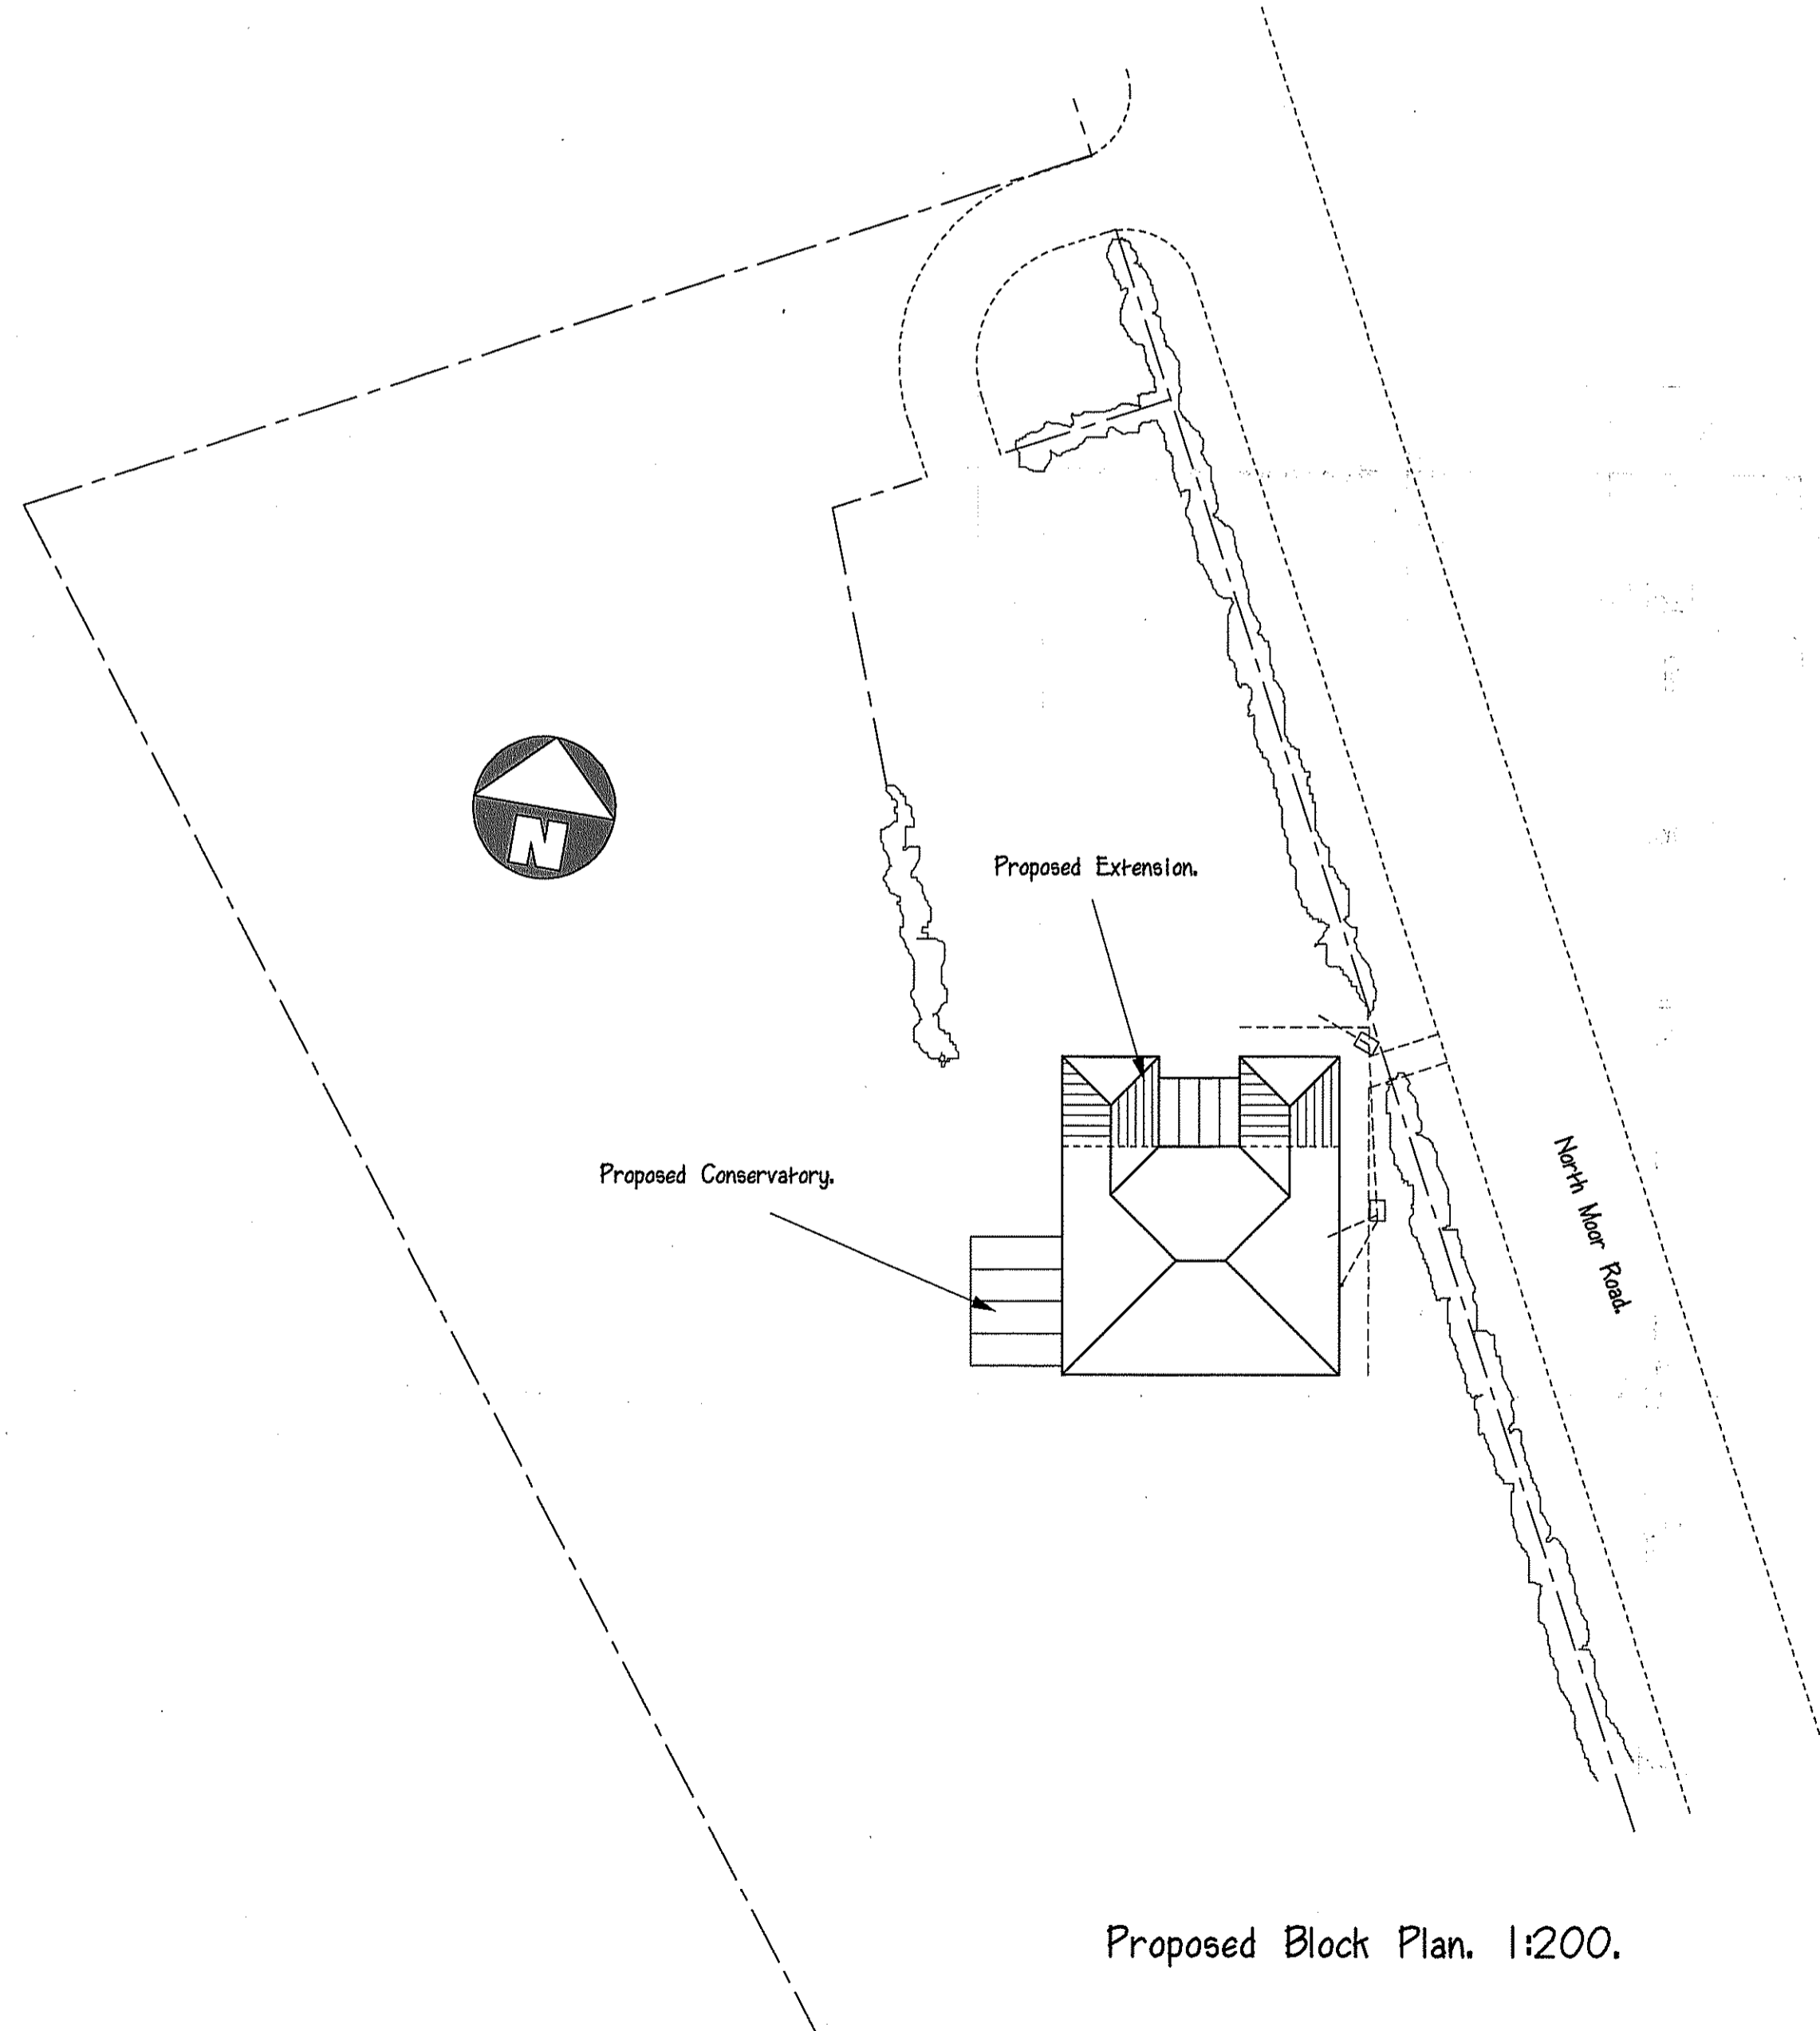

Proposed Block Plan. 1:200.

TITLE :- Proposed Extensions.

AT :- North Bungalow, North Moor, Wykeham.

FOR :- Mr & Mrs S.Wiles.

SCALES :- 1:100, 1:50.

DATE :- Oct 2012.

DRAWING No. :- 12-936-2.

MIKE PUNCHARD  
PLAN DRAWING SERVICE

9 THE AVENUE, NORTON, MALTON.  
N. YORKS. YO17 9EF