

FOX AND RABBIT HOLIDAY COTTAGES.
 Fox and Rabbit, Lockton, Pickering, YO18 7NG


Proposed alterations to existing cottages.

Site plan at 1:500 scale

October 2012

Drawing no. 12/429/1

1:500 scale at A4

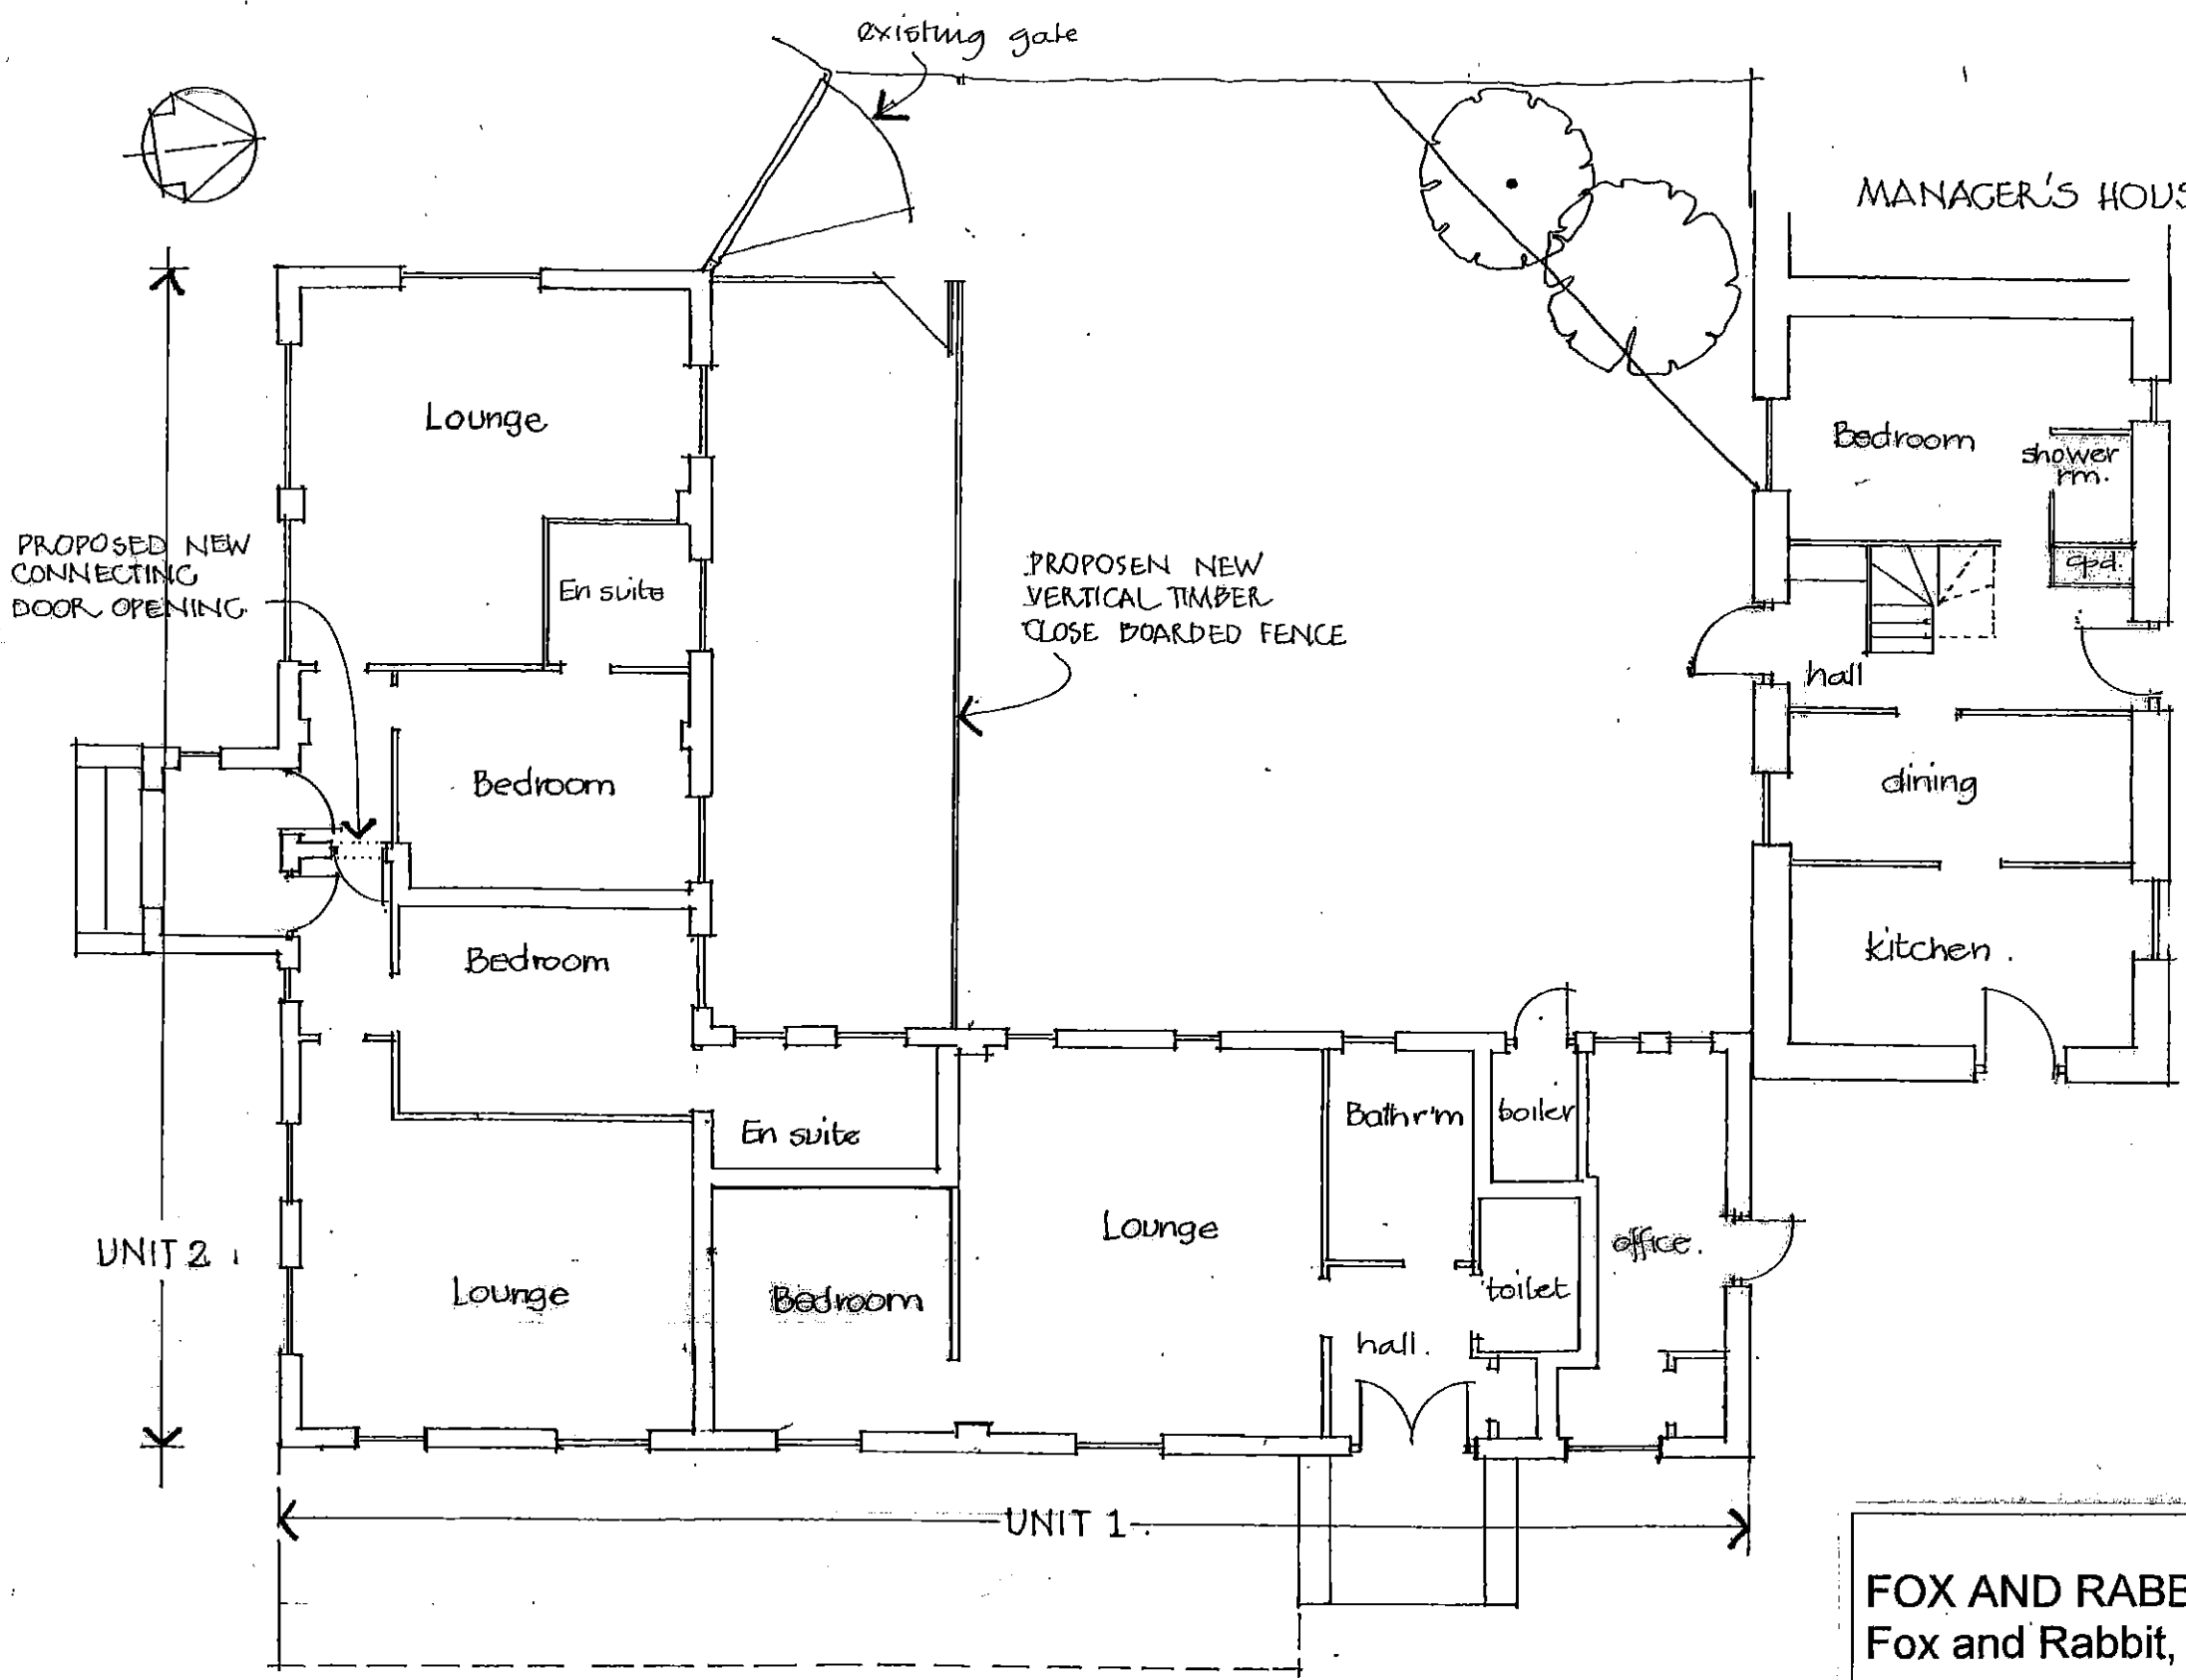

NYM/NPA
28 NOV 2012

FOX AND RABBIT HOLIDAY COTTAGES.
Fox and Rabbit, Lockton, Pickering, YO18 7NG

Proposed alterations to existing cottages.

Proposed ground floor plan at 1:100 scale (at A3).
October 2012

Drawing no. 12/429/3