

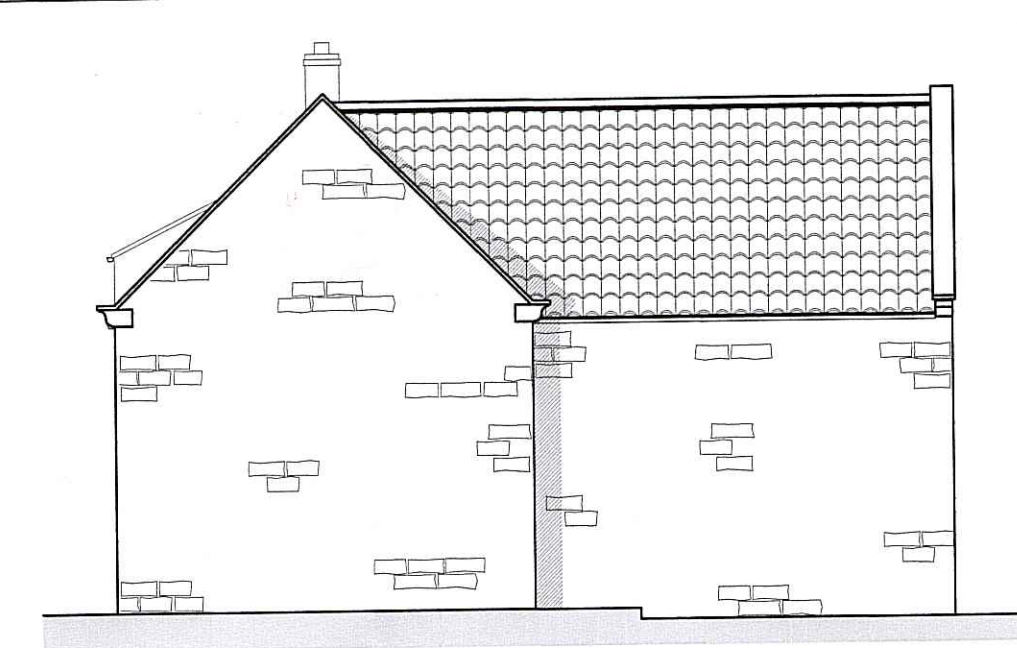


Do not scale from this drawing, only figured dimensions are to be taken from this drawing.
 The contractor must verify all dimensions on site before commencing any work or stop drawings.
 The contractor must report any discrepancies before commencing work. If this drawing exceeds the quantities taken in any way, the technician is to be informed before work is initiated.
 Work within the construction (design and management) regulations 1994 is not to start until a health & safety plan has been produced. This drawing is copyright and must not be reproduced without consent of BHD Partnership Ltd.

NYM / 2013 / 0761 / FL

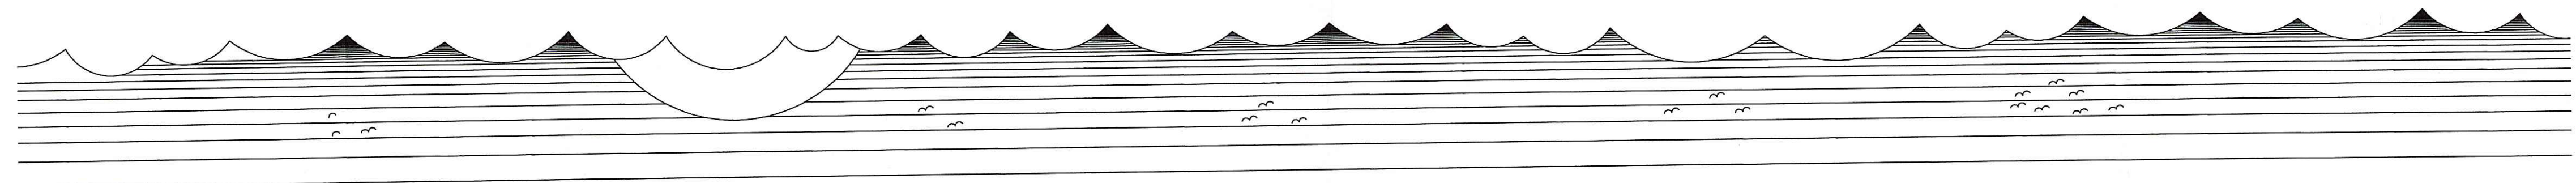


Side Elevation (W)
 SCALE: 1:100

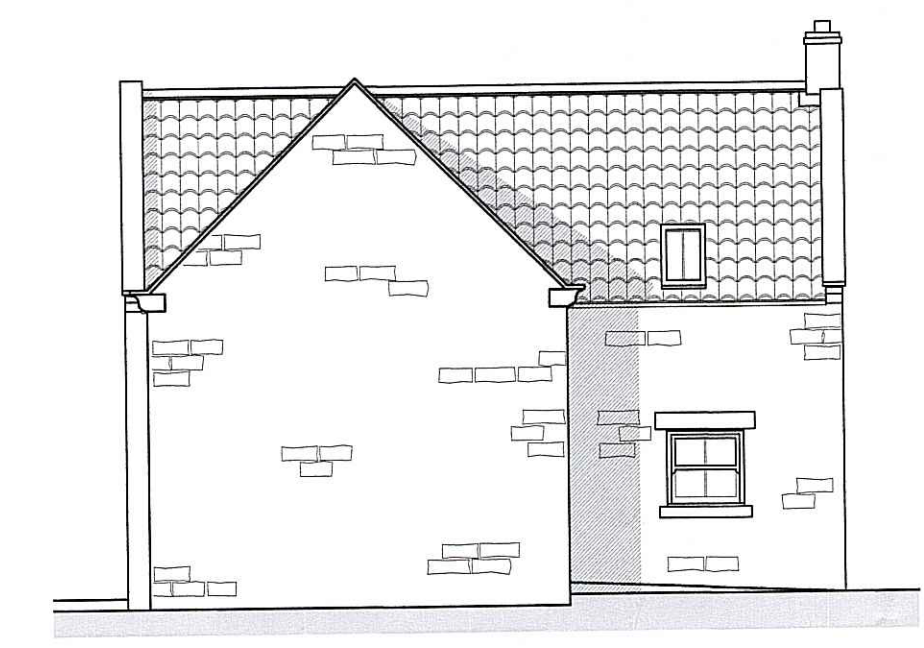


Rear Elevation (N)
 SCALE: 1:100



Side Elevation (E)
 SCALE: 1:100

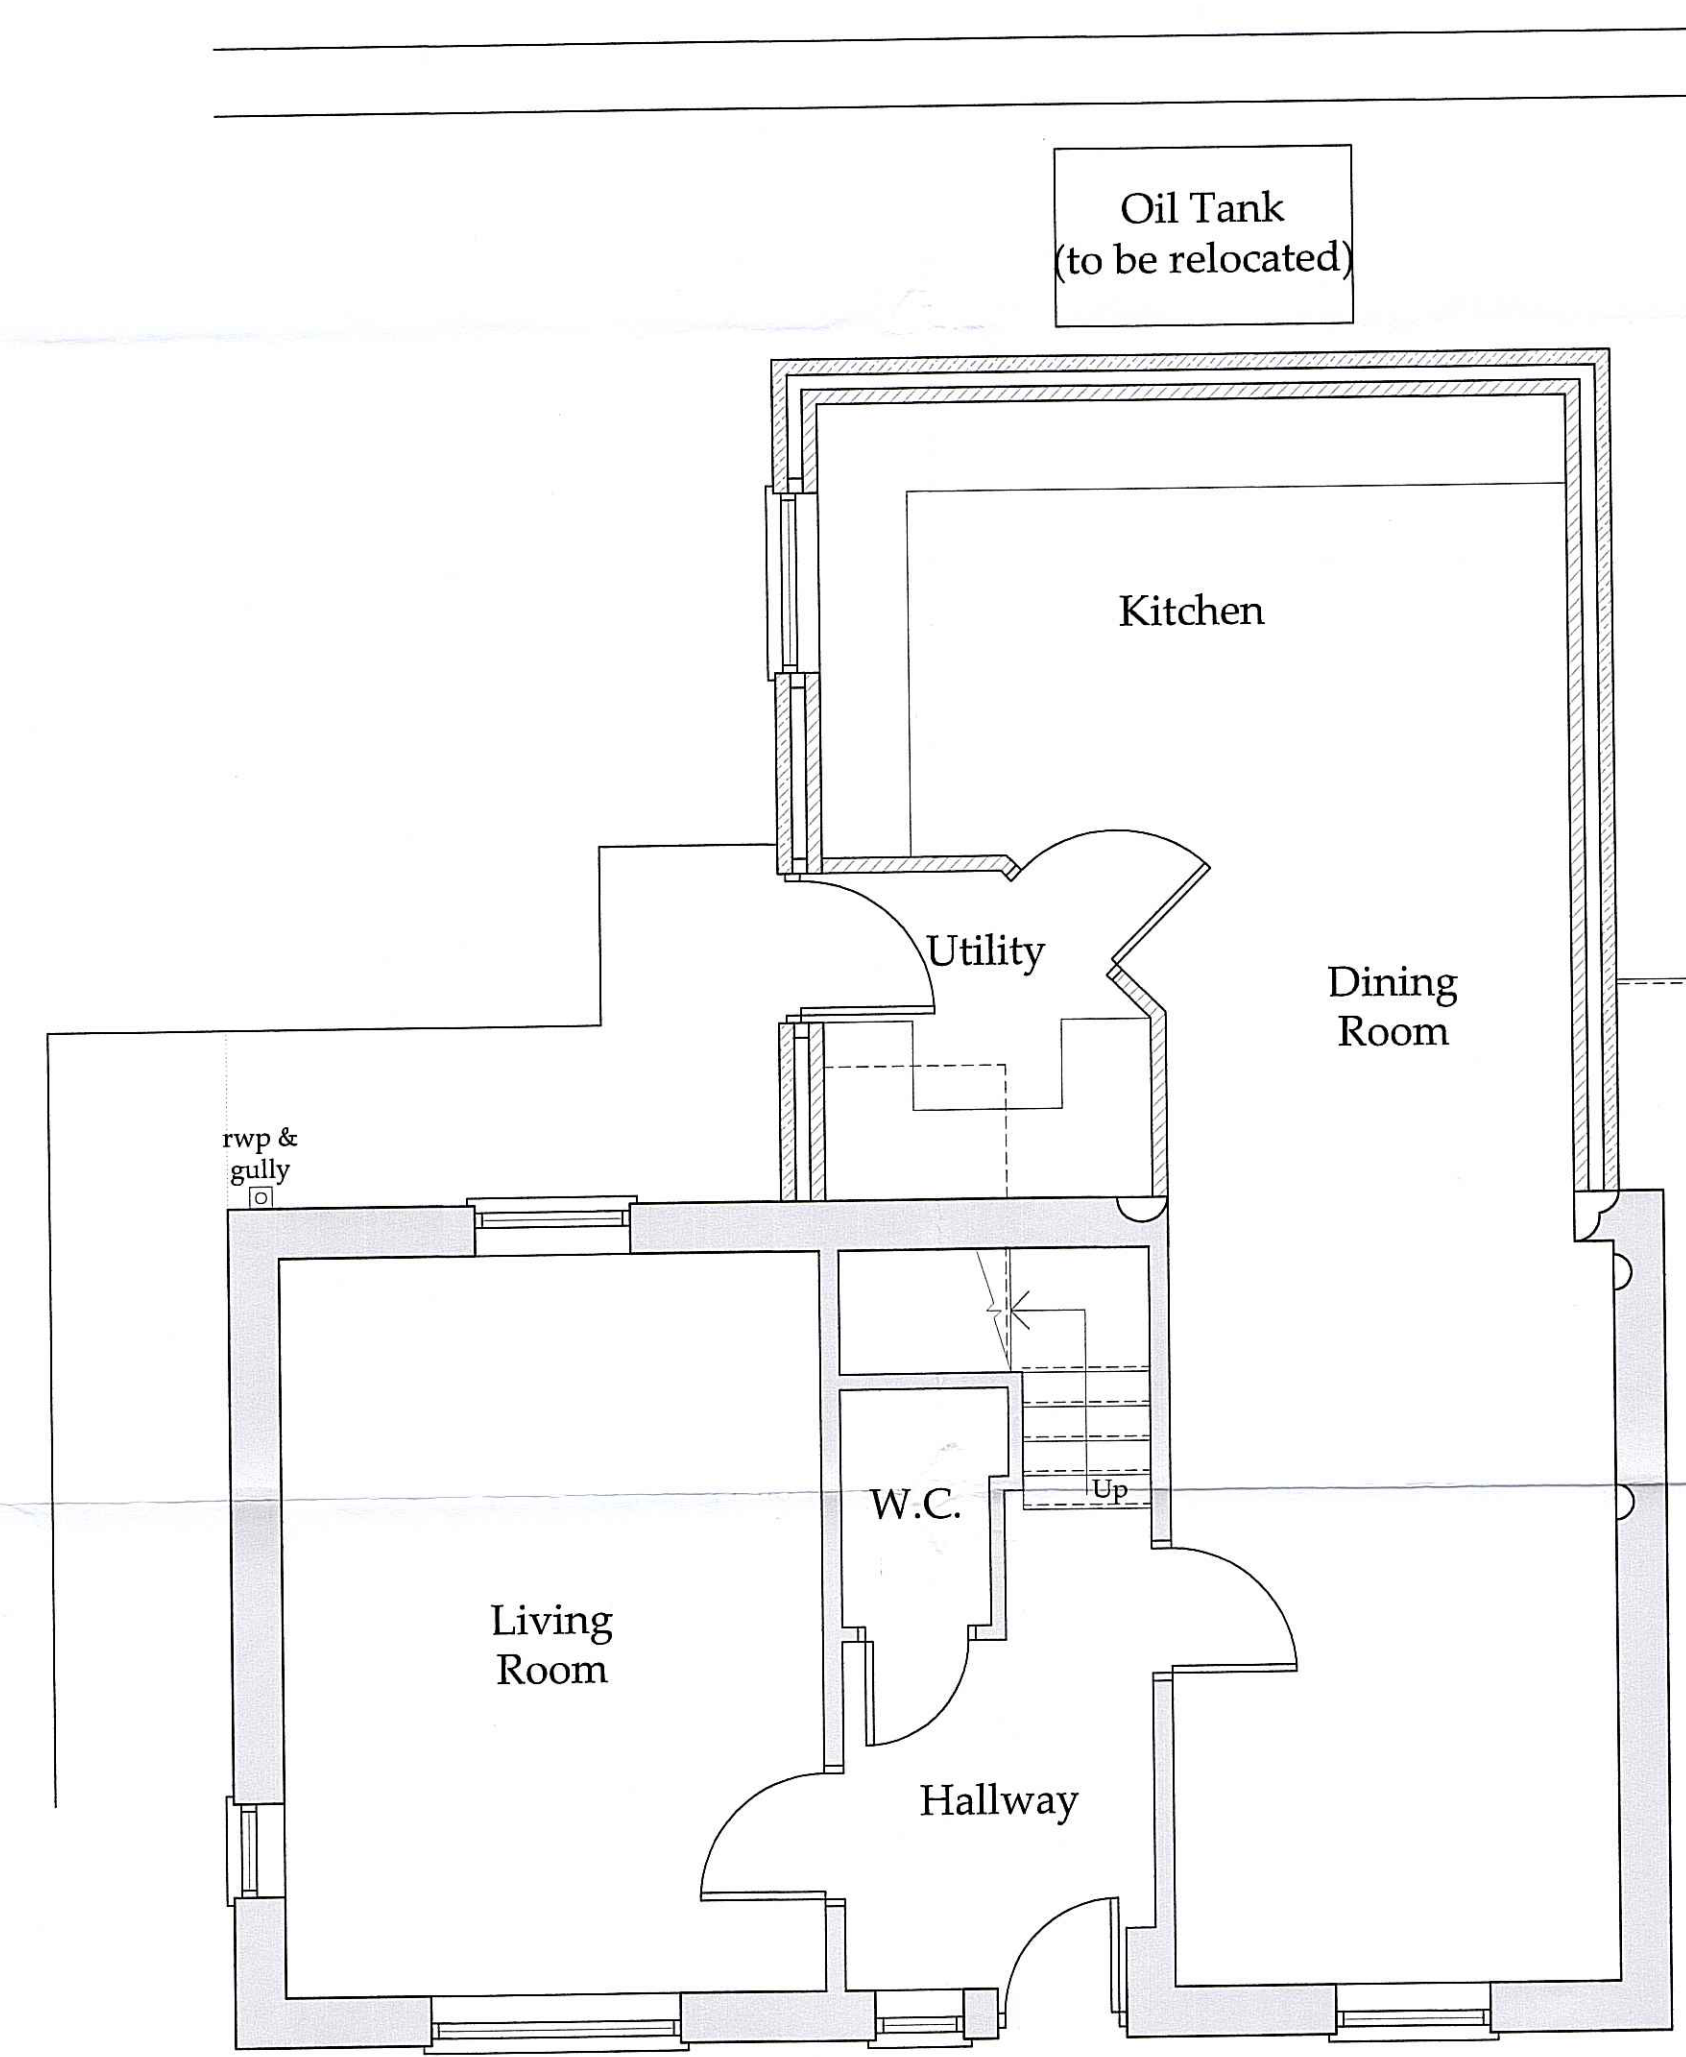

Ground Floor Plan
 SCALE: 1:50

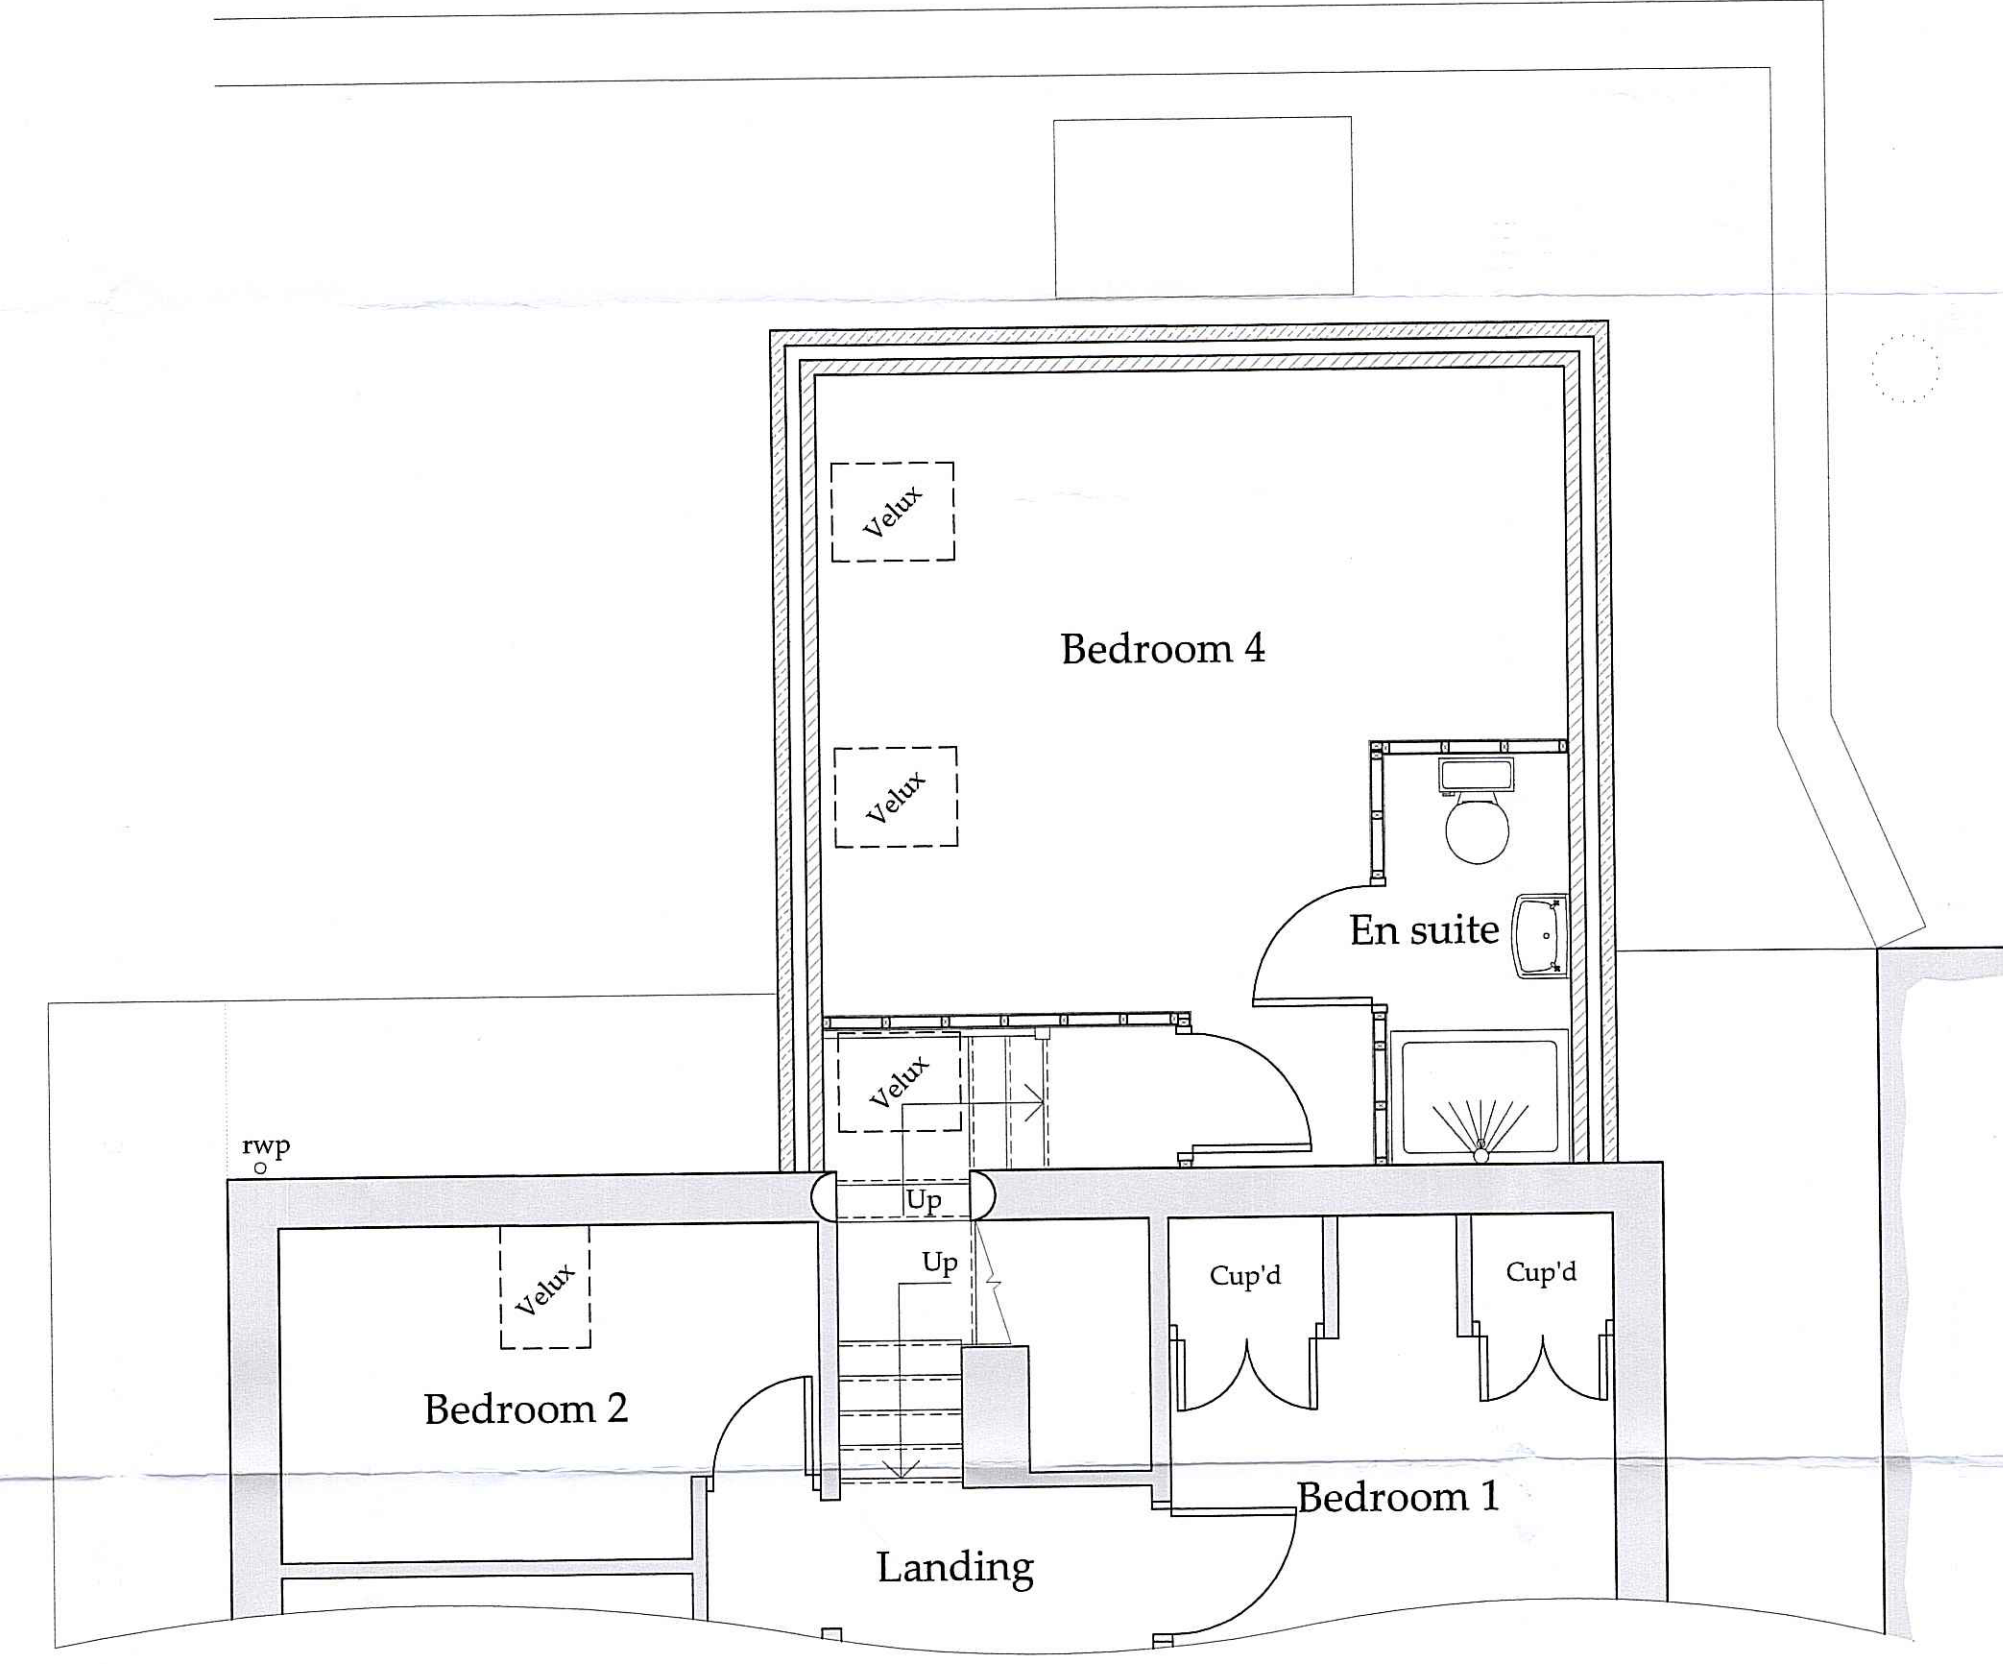

First Floor Plan
 SCALE: 1:50

Drawing for Planning Consideration only

REV	DATE	BY	AMENDMENT
C	29/10/13	DC	Issued for planning
B	06/09/13	DC	Amended to accommodate tree
A	07/08/13	DC	Issued for approval

bhd
 partnership
 Architecture + Engineering
 Airy Hill Manor, Waterstead Lane,
 Whitby, N. Yorks. YO21 1QB.

CLIENT: Laura & Ross Crookes
 PROJECT: Summerfield Cottage, Beacon Way, Sneaton

DRAWING STATUS: Preliminary
 DRAWN: D.Cairns
 CHECKED: N.Duffield

SCALE @ SIZE: 1:50 & 1:100 @ A1
 DATE: 07/08/13



DRAWING No: D10405-03
 REV: C

NYM/NPA
 29 OCT 2013


PROPOSED

Do not scale from this drawing, only figured dimensions are to be taken from this drawing.
 The contractor must verify all dimensions on site before commencing any work or shop drawings.
 The contractor must report any discrepancies before commencing work. If this drawing exceeds the quantities taken in any way, the technician is to be informed before work is initiated.
 Work within the construction (design and management) regulations 1994 is not to start until a health & safety plan has been produced. This drawing is copyright and must not be reproduced without consent of BHD Partnership Ltd.

NYM / 2013 / 0761 / FL

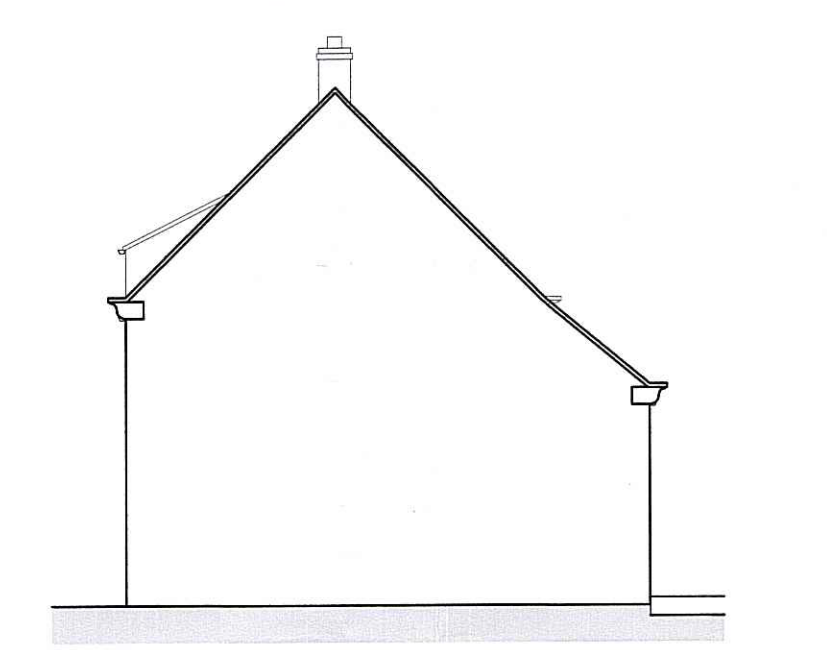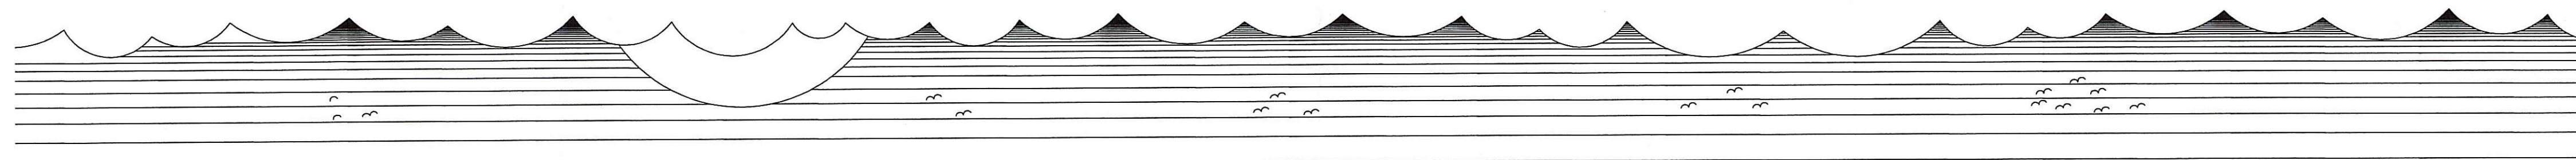


Side Elevation (W)
 SCALE: 1:100

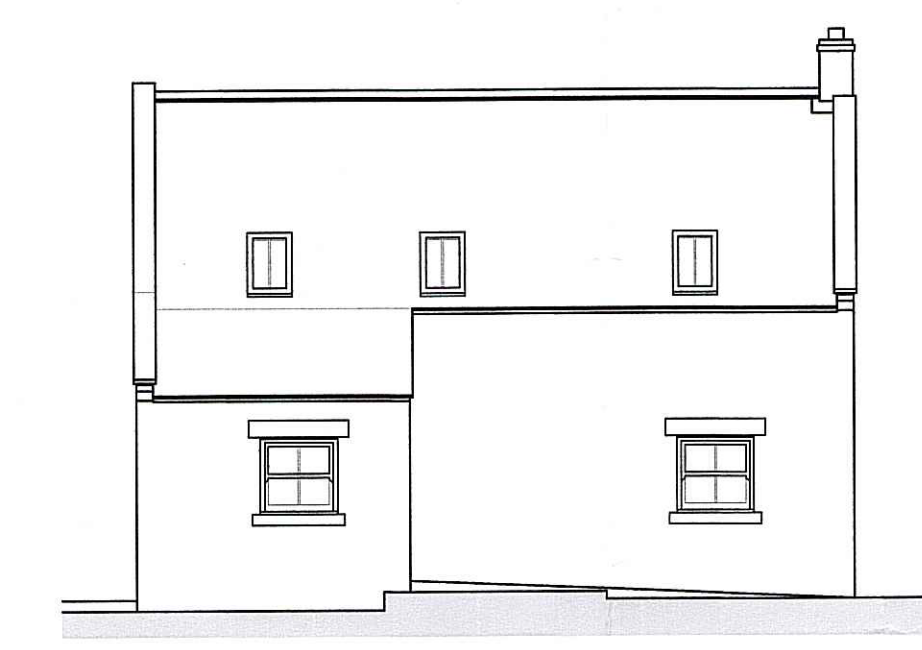

Rear Elevation (N)
 SCALE: 1:100



Side Elevation (E)
 SCALE: 1:100

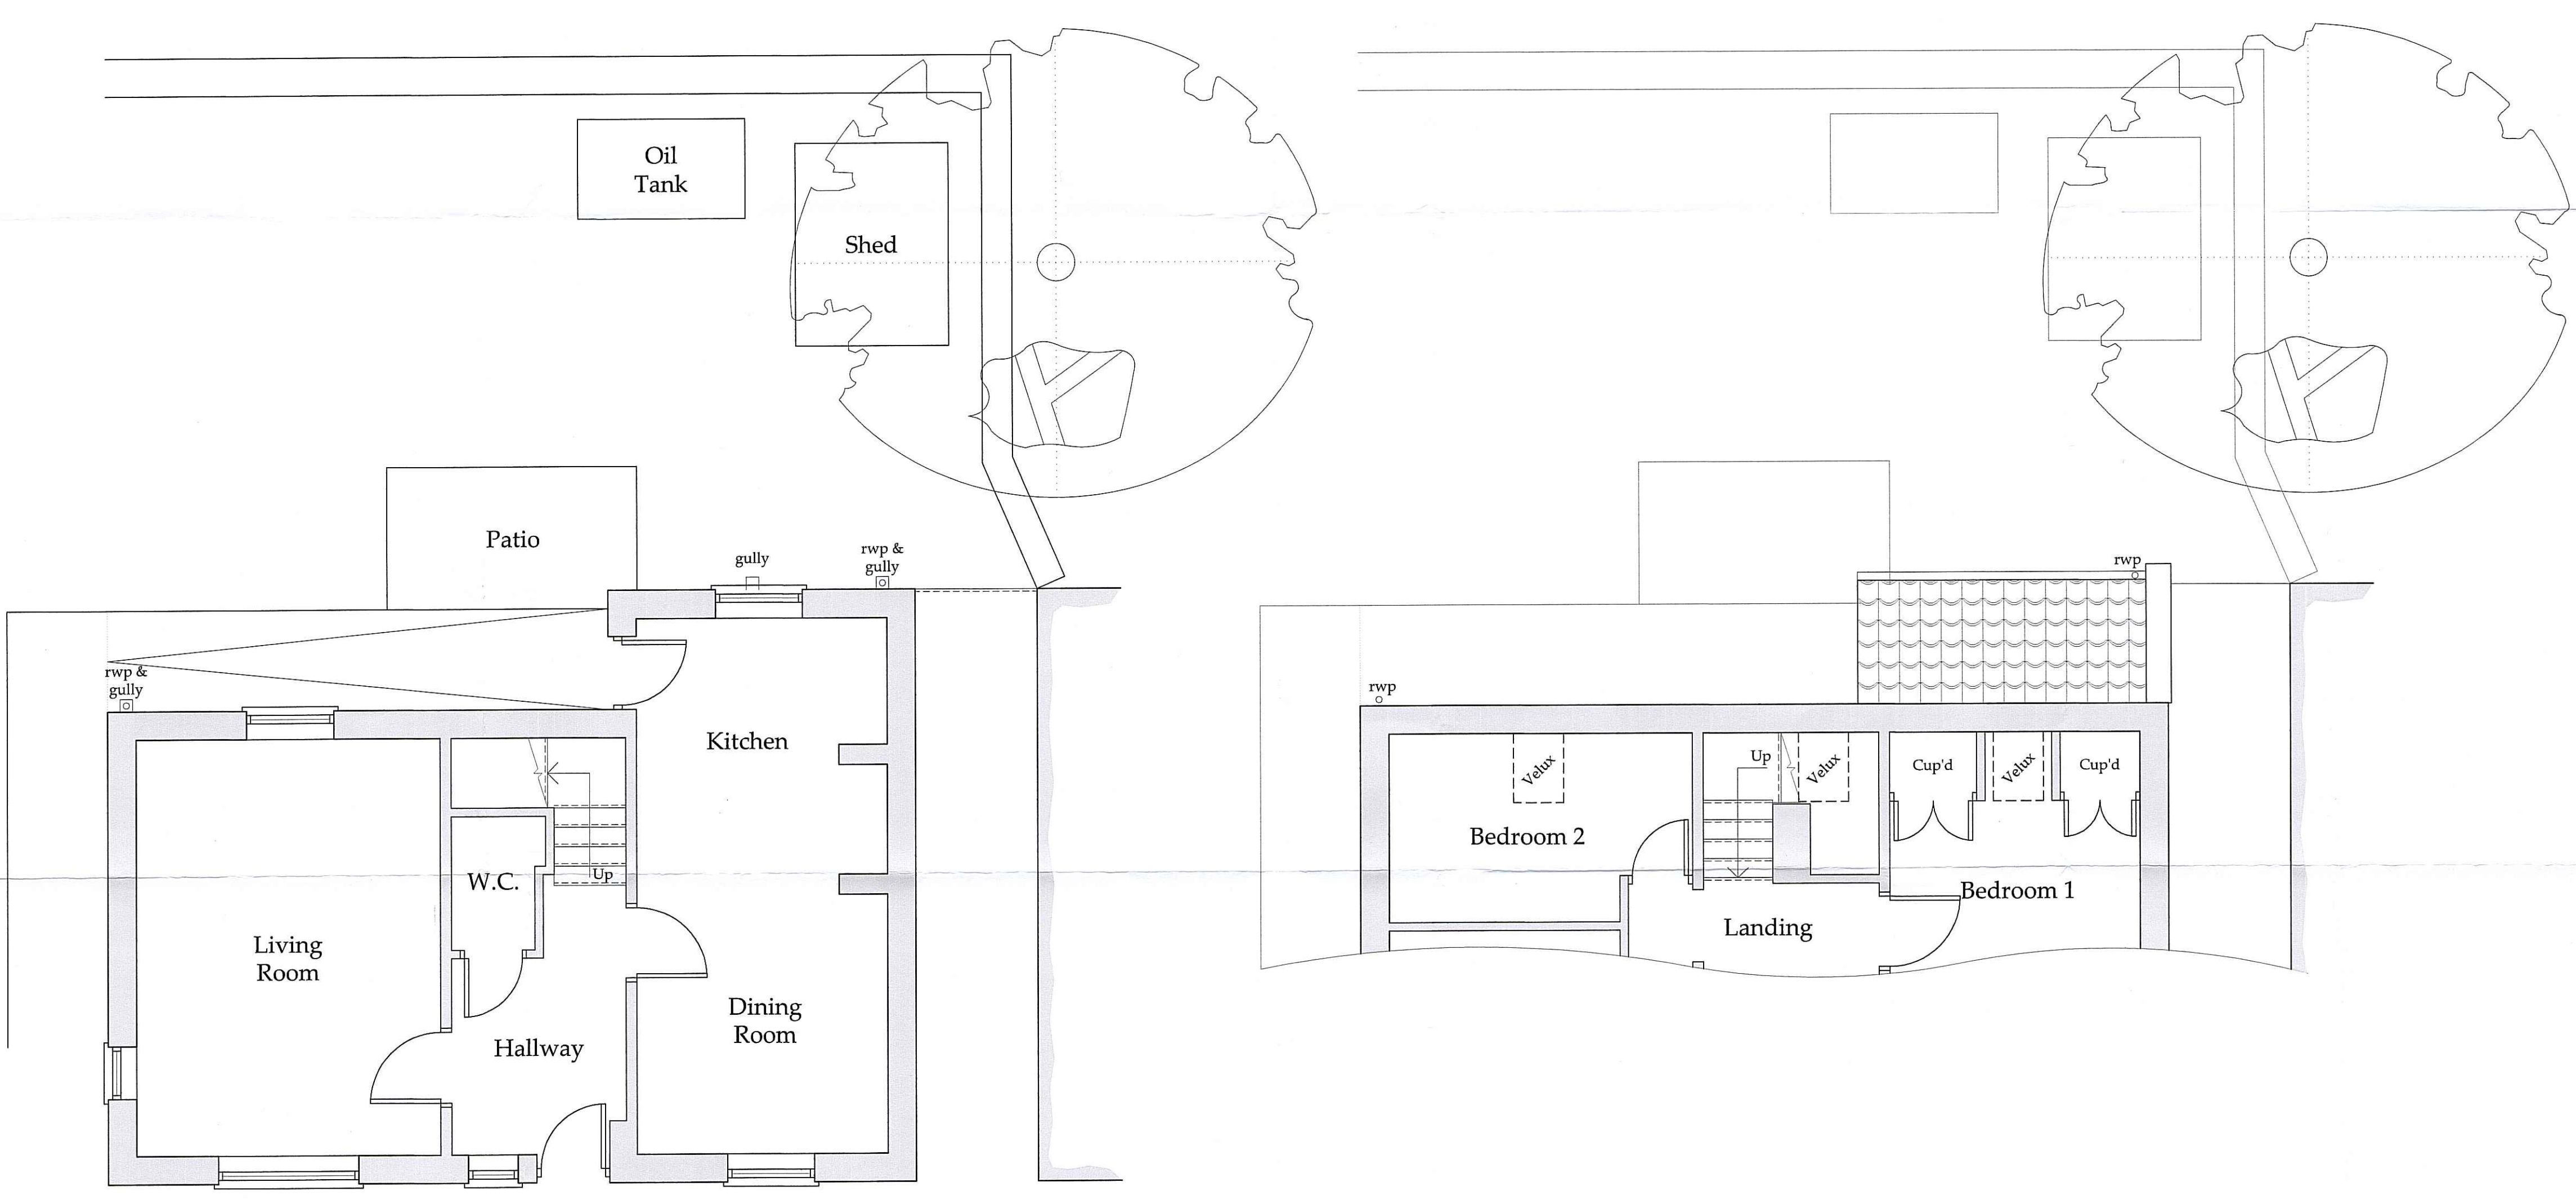

Ground Floor Plan
 SCALE: 1:50

First Floor Plan
 SCALE: 1:50

Drawing for Planning Consideration only

REV	DATE	BY	AMENDMENT
A	07/08/13	DC	Issued for approval

bhd
 partnership
 Architecture + Engineering
 Airy Hill Manor, Waterstead Lane,
 Whitby, N. Yorks. YO21 1QB.

CLIENT:
Laura & Ross Crookes
 PROJECT:
**Summerfield Cottage,
 Beacon Way, Sneaton**

Drawing:
Existing Plans & Elevations

DRAWING STATUS: Preliminary
 DRAWN: D.Cairns
 CHECKED: N.Duffield

SCALE @ SIZE: 1:50 & 1:100 @ A1
 DATE: 07/08/13

DRAWING No: D10405-02
 REV: A

NYM/NPA
 29 OCT 2013

EXISTING