





**KEY:**

-  Outline of proposed development
-  Forestry Land Management Area

NYMNPA  
10 JAN 2013

 Forestry Commission England    Forestry Civil Engineering

Project: 08/09\_17 Cockmoor Hall TP

Title: Site Plan

Dwg no: 08/09\_17/02      Revision: A

Scale: 1:500      Date: 09 January 2013  
PRINTED AT A4 SIZE

Drawn: J Harkness      Checked:




DO NOT SCALE - IF IN DOUBT, ASK





Crown Copyright. All rights reserved.  
Forestry Commission,  
PGA 100025498 - 2012

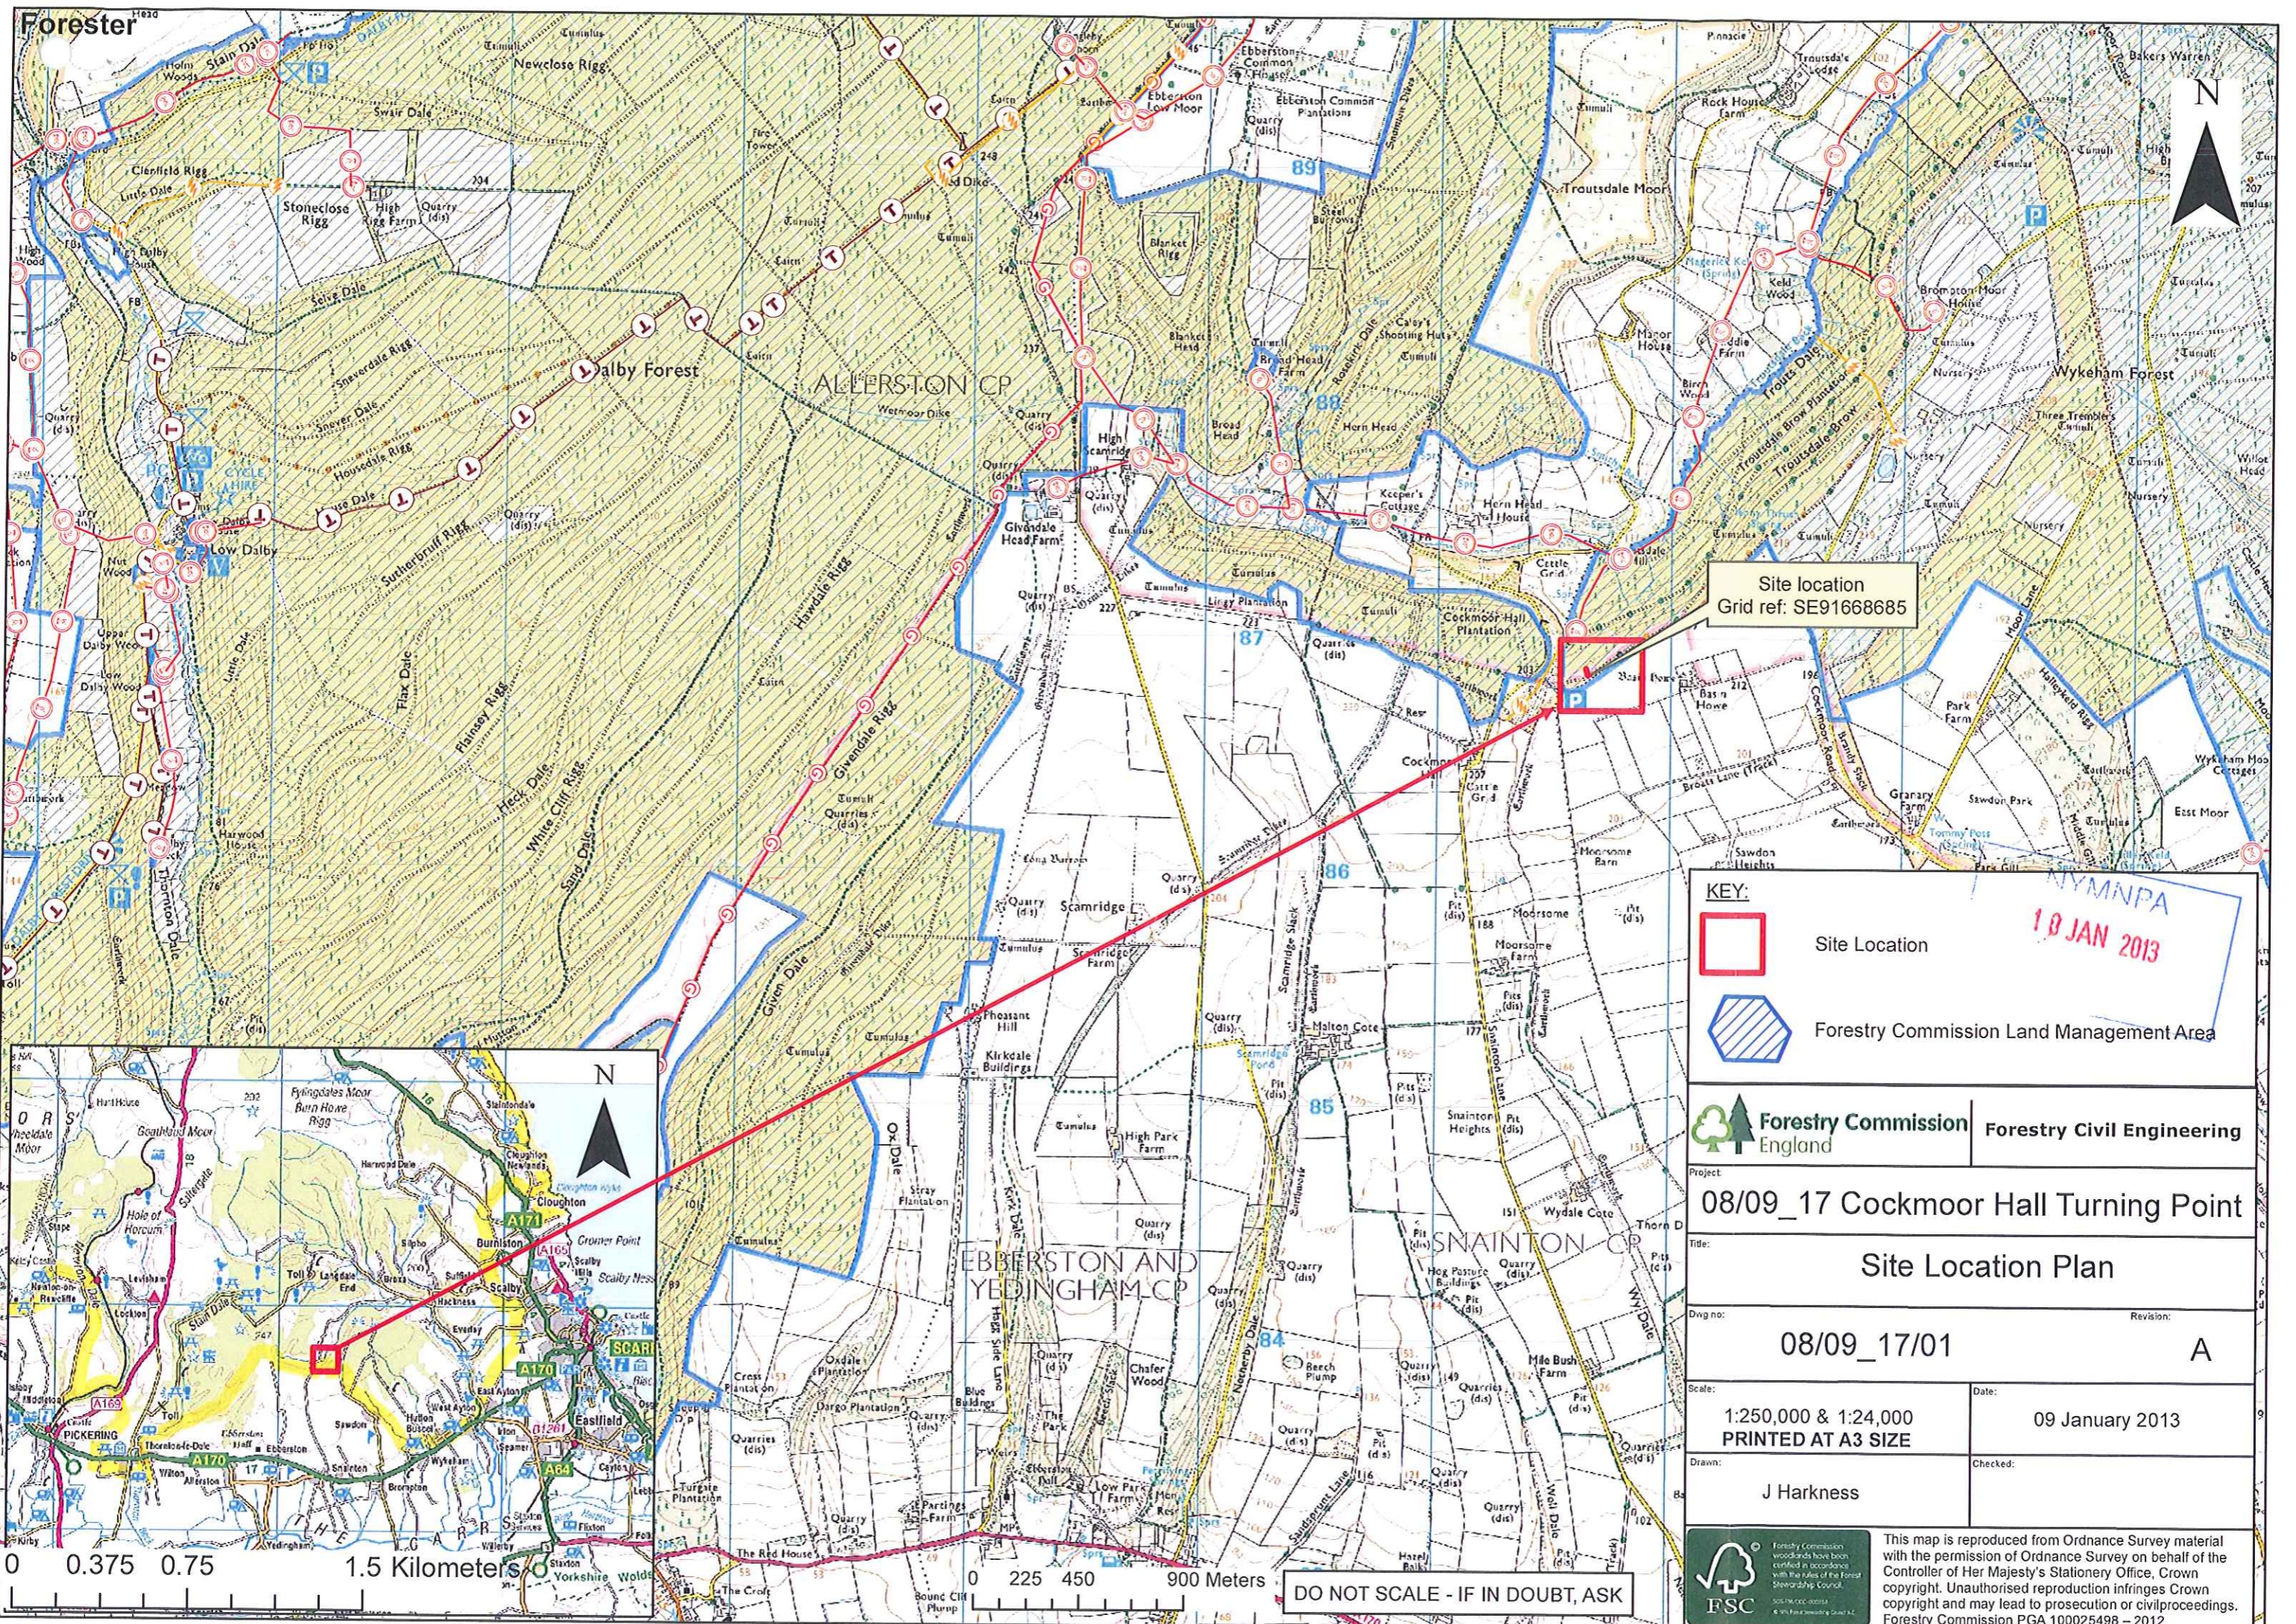



Site location  
Grid ref: SE91668685

**KEY:**

-  Site Location
-  Forestry Commission Land Management Area

 **Forestry Commission** | **Forestry Civil Engineering**  
England

Project: **08/09\_17 Cockmoor Hall Turning Point**

Title: **Site Location Plan**

Dwg no: **08/09\_17/01** Revision: **A**


Scale: **1:250,000 & 1:24,000** Date: **09 January 2013**  
**PRINTED AT A3 SIZE**

Drawn: **J Harkness** Checked:

0 0.375 0.75 1.5 Kilometers

0 225 450 900 Meters

**DO NOT SCALE - IF IN DOUBT, ASK**

 This map is reproduced from Ordnance Survey material with the permission of Ordnance Survey on behalf of the Controller of Her Majesty's Stationery Office. Crown copyright. Unauthorised reproduction infringes Crown copyright and may lead to prosecution or civil proceedings. Forestry Commission PGA 100025498 - 2012