




Section
Scale 1:20

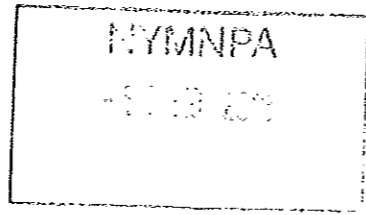

Hardwood timber frame ex 100x75mm and mullions. Painted dark green (Farrow and Ball - Studio Green)
 Note: Cill fitted direct to new stone walling below, No sub cill.
 6mm Toughened glass (or as advised)
 Double glazed and fixed with glaziers sprigs and sealed with linseed oil putty. 2 No. opening lights and fixed centre light.
 Note dimensions to be checked on site prior to manufacture.

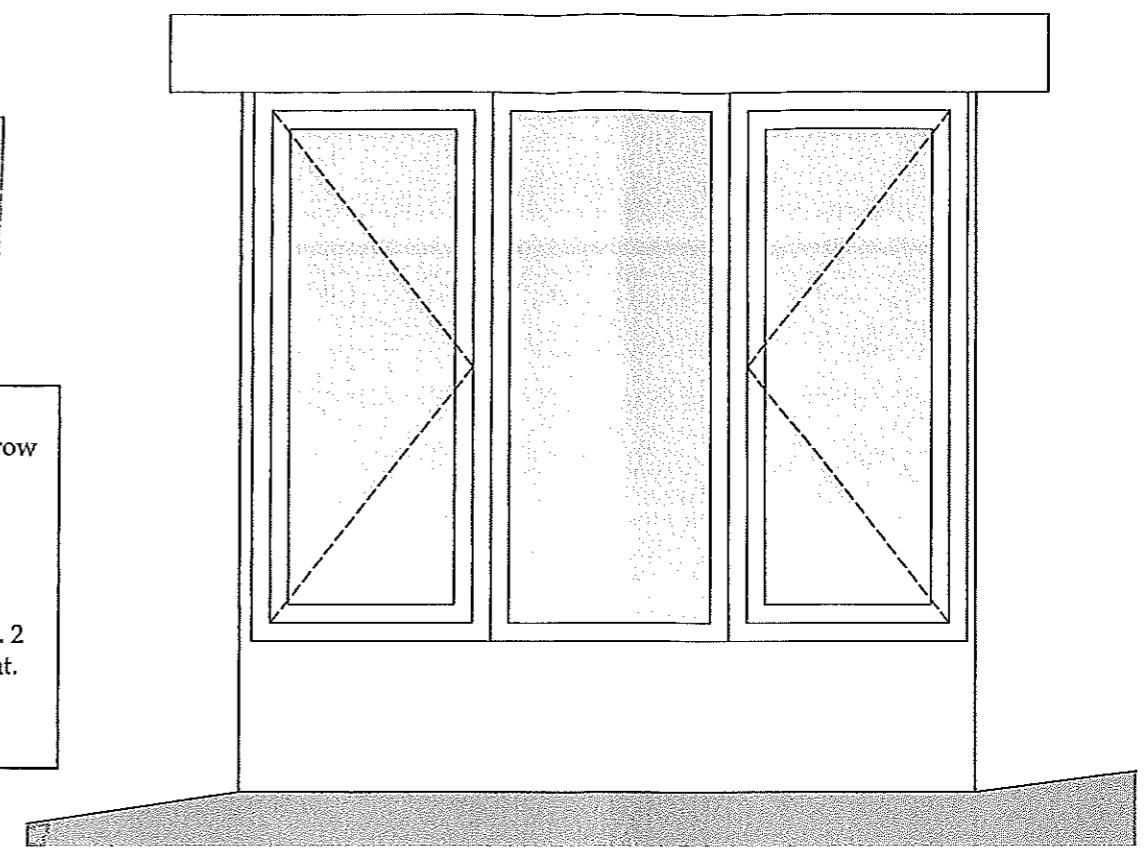

Elevation
Scale 1:20

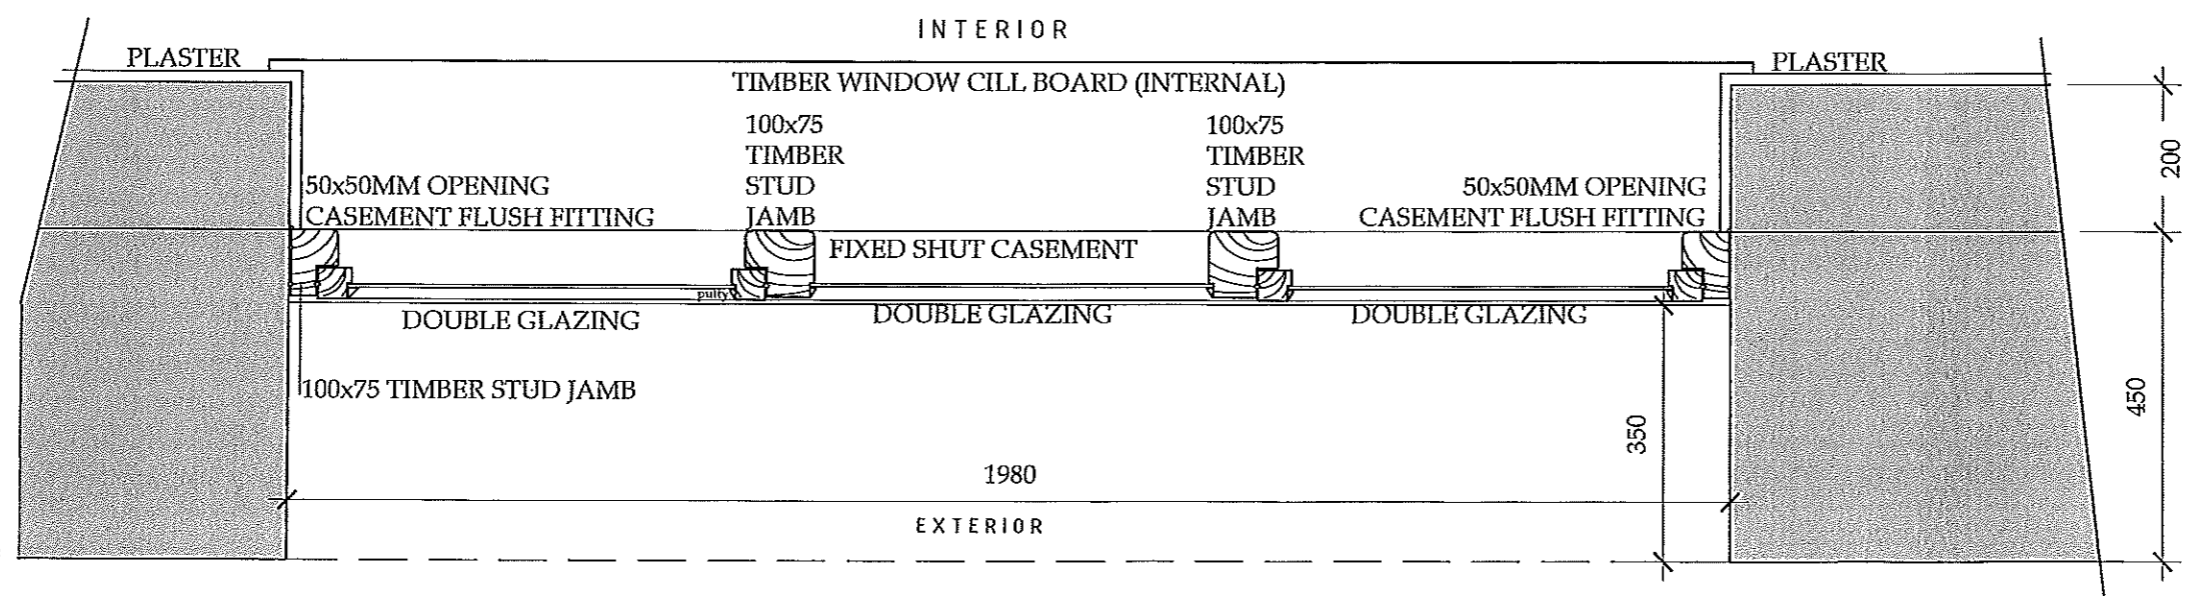

Plan
Scale 1:10

b h d partnership
 Airy Hill Manor. Whitby. North Yorkshire,

DO NOT SCALE from this drawing. Only figured dimensions are to be taken from this drawing.
 The Contractor must verify all dimensions on site before commencing any work or shop drawings.
 The Contractor must report any discrepancies before commencing work. If this drawing exceeds the quantities taken in any way, the Technician is to be informed before work is initiated.
 Work within The Construction (Design and Management) Regulations 1994 is not to start until a Health & Safety Plan has been produced. This drawing is Copyright and must not be reproduced without consent of BHD Partnership Ltd

REV	DATE	BY	AMENDMENT	CHKD	APVD
B	06.02.13	CE	Note altered	TRH	
A	30.01.13	CE	Issued for approval	TRH	

CLIENT:
Mr N & Mrs S Moir


PROJECT:
**Holly Tree Cottage
 Aislaby, Whitby**

A3 DRN: C.Eynon DATE: 30.01.13
 SCALE: 1:20@A3 ISSUE: Planning

DRAWING TITLE:
**Window details
 Living room**

DRAWING NR:
D10214-07


REV:
B

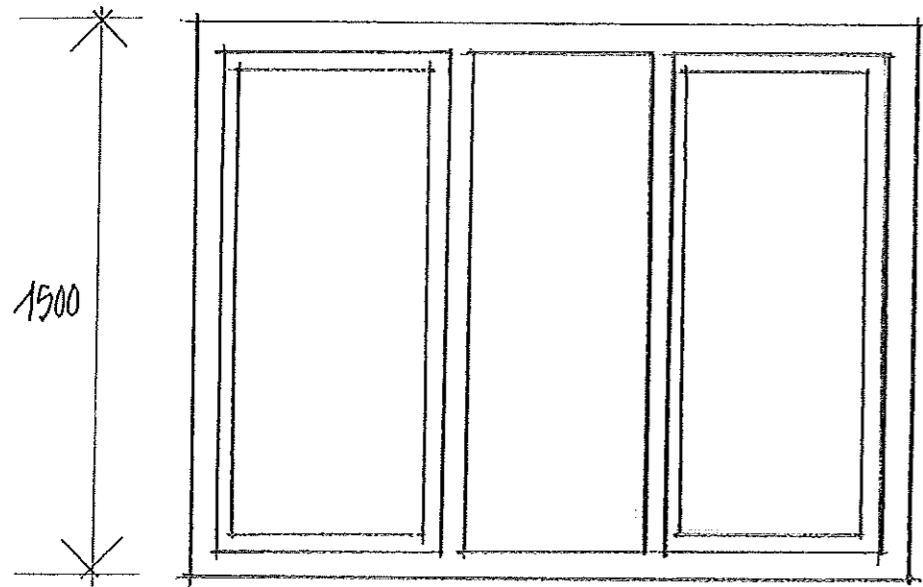


NEW WINDOW TO EAST ELEVATION.
(LOUNGE) .

WINDOW DETAILS.

NOTE: TIMBER WINDOWS PAINTED FARRON AND BALL - BALL GREEN.
DOUBLE GLAZED UNITS WITH BLACK EDGING TO FRAMES (NOT SILVER).
FLUSH FITTED SASHES TO CASEMENT AND HOPPER STYLE WINDOWS.
ALL WINDOWS TO FIT IN DEEP REVEALS (MINIMUM 150mm) AND WITH NO TIMBER SUB-CILLS.
HOPPER STYLE WINDOWS AND VERTICAL SLIDING SASH WINDOWS TO FIT WITHIN EXISTING OPENINGS
AND ALL VARY. CONTRACTOR TO MEASURE OPENINGS PRIOR TO COMMENCEMENT OF MANUFACTURE.

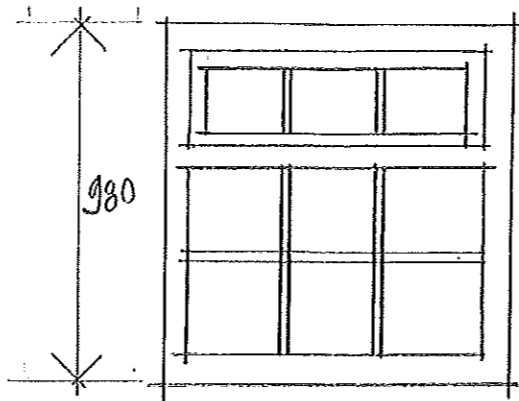

3 NO. WINDOWS
2 NO. TO NORTH ELEVATION.
1 NO. TO WEST ELEVATION.
(LOUNGE AND KITCHEN)

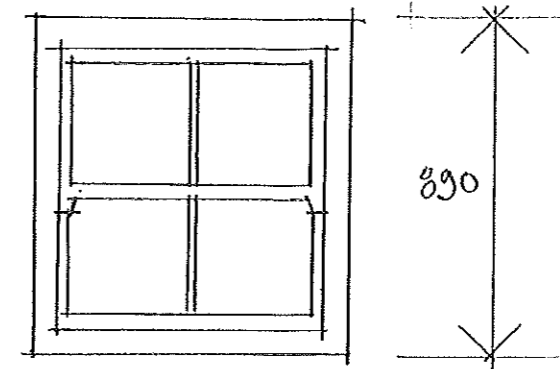

5 NO. WINDOWS.
1 NO. TO NORTH ELEVATION. (BATHROOM/OBSCURE)
2 NO. TO SOUTH ELEVATION. (BEDRM 1 & BEDRM 2)
1 NO. TO EAST ELEVATION. (BEDRM 1)
1 NO. TO WEST ELEVATION. (BATHROOM/OBSCURE).

NYMIPA
- 4 FEB 2019

b h d partnership

Airy Hill Manor, Whitby, North Yorkshire, UK, YO21 1OB.

- DO NOT SCALE from this drawing. Only figured dimensions are to be taken from this drawing.
- The Contractor must verify all dimensions on site before commencing any work or shop drawings.
- The Contractor must report any discrepancies before commencing work. If this drawing exceeds the quantities taken in any way, the Technician is to be informed before work is initiated.
- Work within The Construction (Design and Management) Regulations 1994 is not to start until a Health & Safety Plan has been produced. This drawing is Copyright and must not be reproduced without consent of BHD Partnership Ltd

REV	DATE	BY	AMENDMENT	CHKD	APVD

CLIENT:
MR. N. & MRS. J. MOIR

PROJECT:
HOLLY TREE COTTAGE,
AIRLABY, WHITEBY.

A3 DRN: JIM HARRISON DATE: 31.1.2019


SCALE: 1:20

ISSUE:


DRAWING TITLE:
WINDOW ELEVATIONS

DRAWING NR:
10214 .


REV:

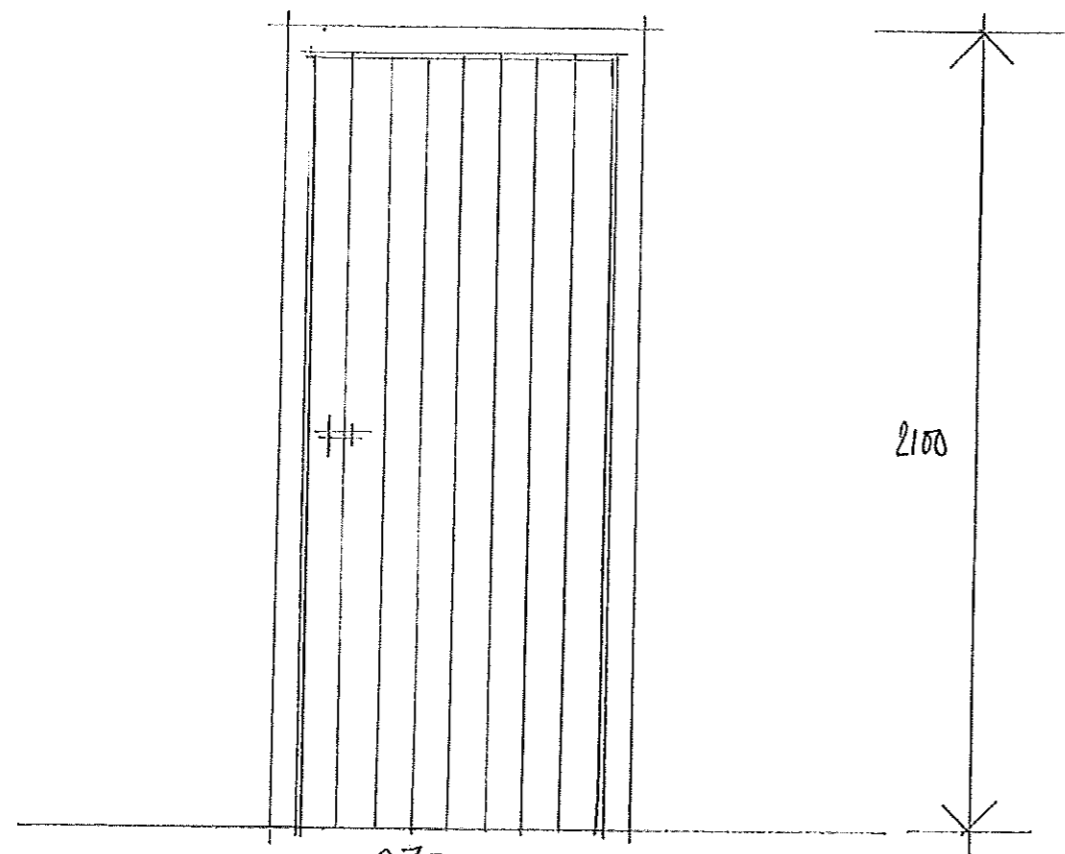

ELEVATION

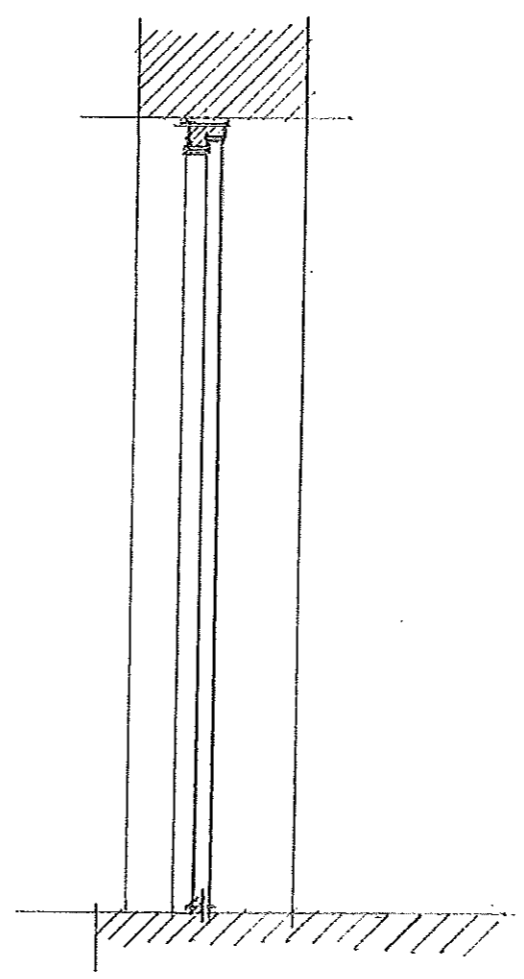

SECTION

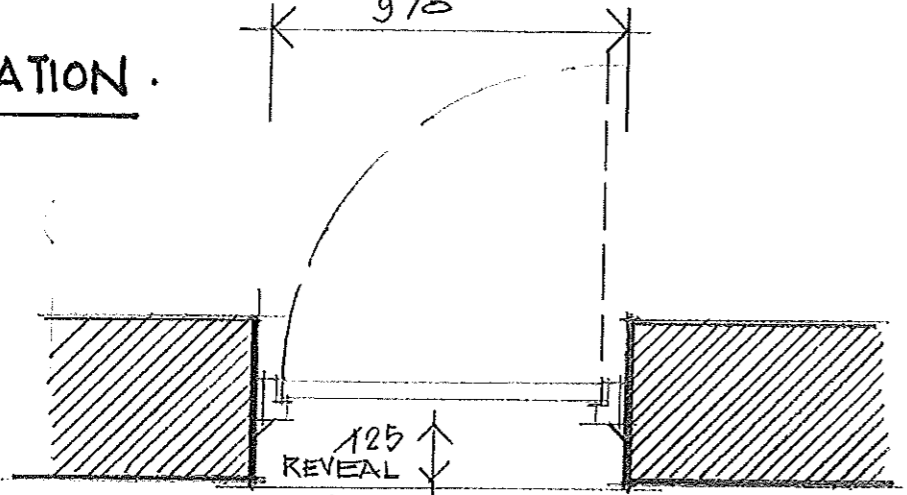

PLAN

GENERAL NOTES

HARDWOOD TIMBER BOARDED DOOR AND FRAME.
 PAINTED GREEN (JAGE)
 FARKON & BALL - BALL GREEN.

WATER BAR, AND/OR THRESHWOOD IF REQUIRED.

DOOR FURNITURE TO BE CONFIRMED BY CLIENTS.

NOTE: ALL DIMENSIONS TO BE CHECKED ON SITE PRIOR TO MANUFACTURE.

NYMNPA
 4/10/2013

b h d partnership
 Airy Hill Manor, Whitby, North Yorkshire. UK. YO21 1OR.

- DO NOT SCALE from this drawing. Only figured dimensions are to be taken from this drawing.
- The Contractor must verify all dimensions on site before commencing any work or shop drawings.
- The Contractor must report any discrepancies before commencing work. If this drawing exceeds the quantities taken in any way, the Technician is to be informed before work is initiated.
- Work within The Construction (Design and Management) Regulations 1994 is not to start until a Health & Safety Plan has been produced. This drawing is Copyright and must not be reproduced without consent of BHD Partnership Ltd

REV	DATE	BY	AMENDMENT	CHKD	APVD

CLIENT:
MR. N. & MRS. J. MOIR

PROJECT:
**HOLLY TREE COTTAGE .
 AINLABY, WHITBY .**

A3 DRN: TIM HARRISON DATE: 31.01.2013
 SCALE: 1:20 ISSUE:

DRAWING TITLE:
**FRONT DOOR
 DETAIL .**

DRAWING NR:
10214 SK.D.03 REV: