


NOTES
 Do not scale from this drawing unless by Planning purposes. Figured dimensions only are to be used.
 All dimensions must be checked on site by the Contractor prior to the commencement of any remediation building works.
 Where applicable, dimensions and details are to be read in conjunction with specialist consultant drawings; any discrepancy between drawings is to be brought to the attention of Smith Gore prior to the commencement of any remediation or building works.
 This drawing is the property of Smith Gore and may not be reproduced without their permission.

REVISIONS


REV	NOTE	DATE
-	DESCRIPTION	COMBIVV

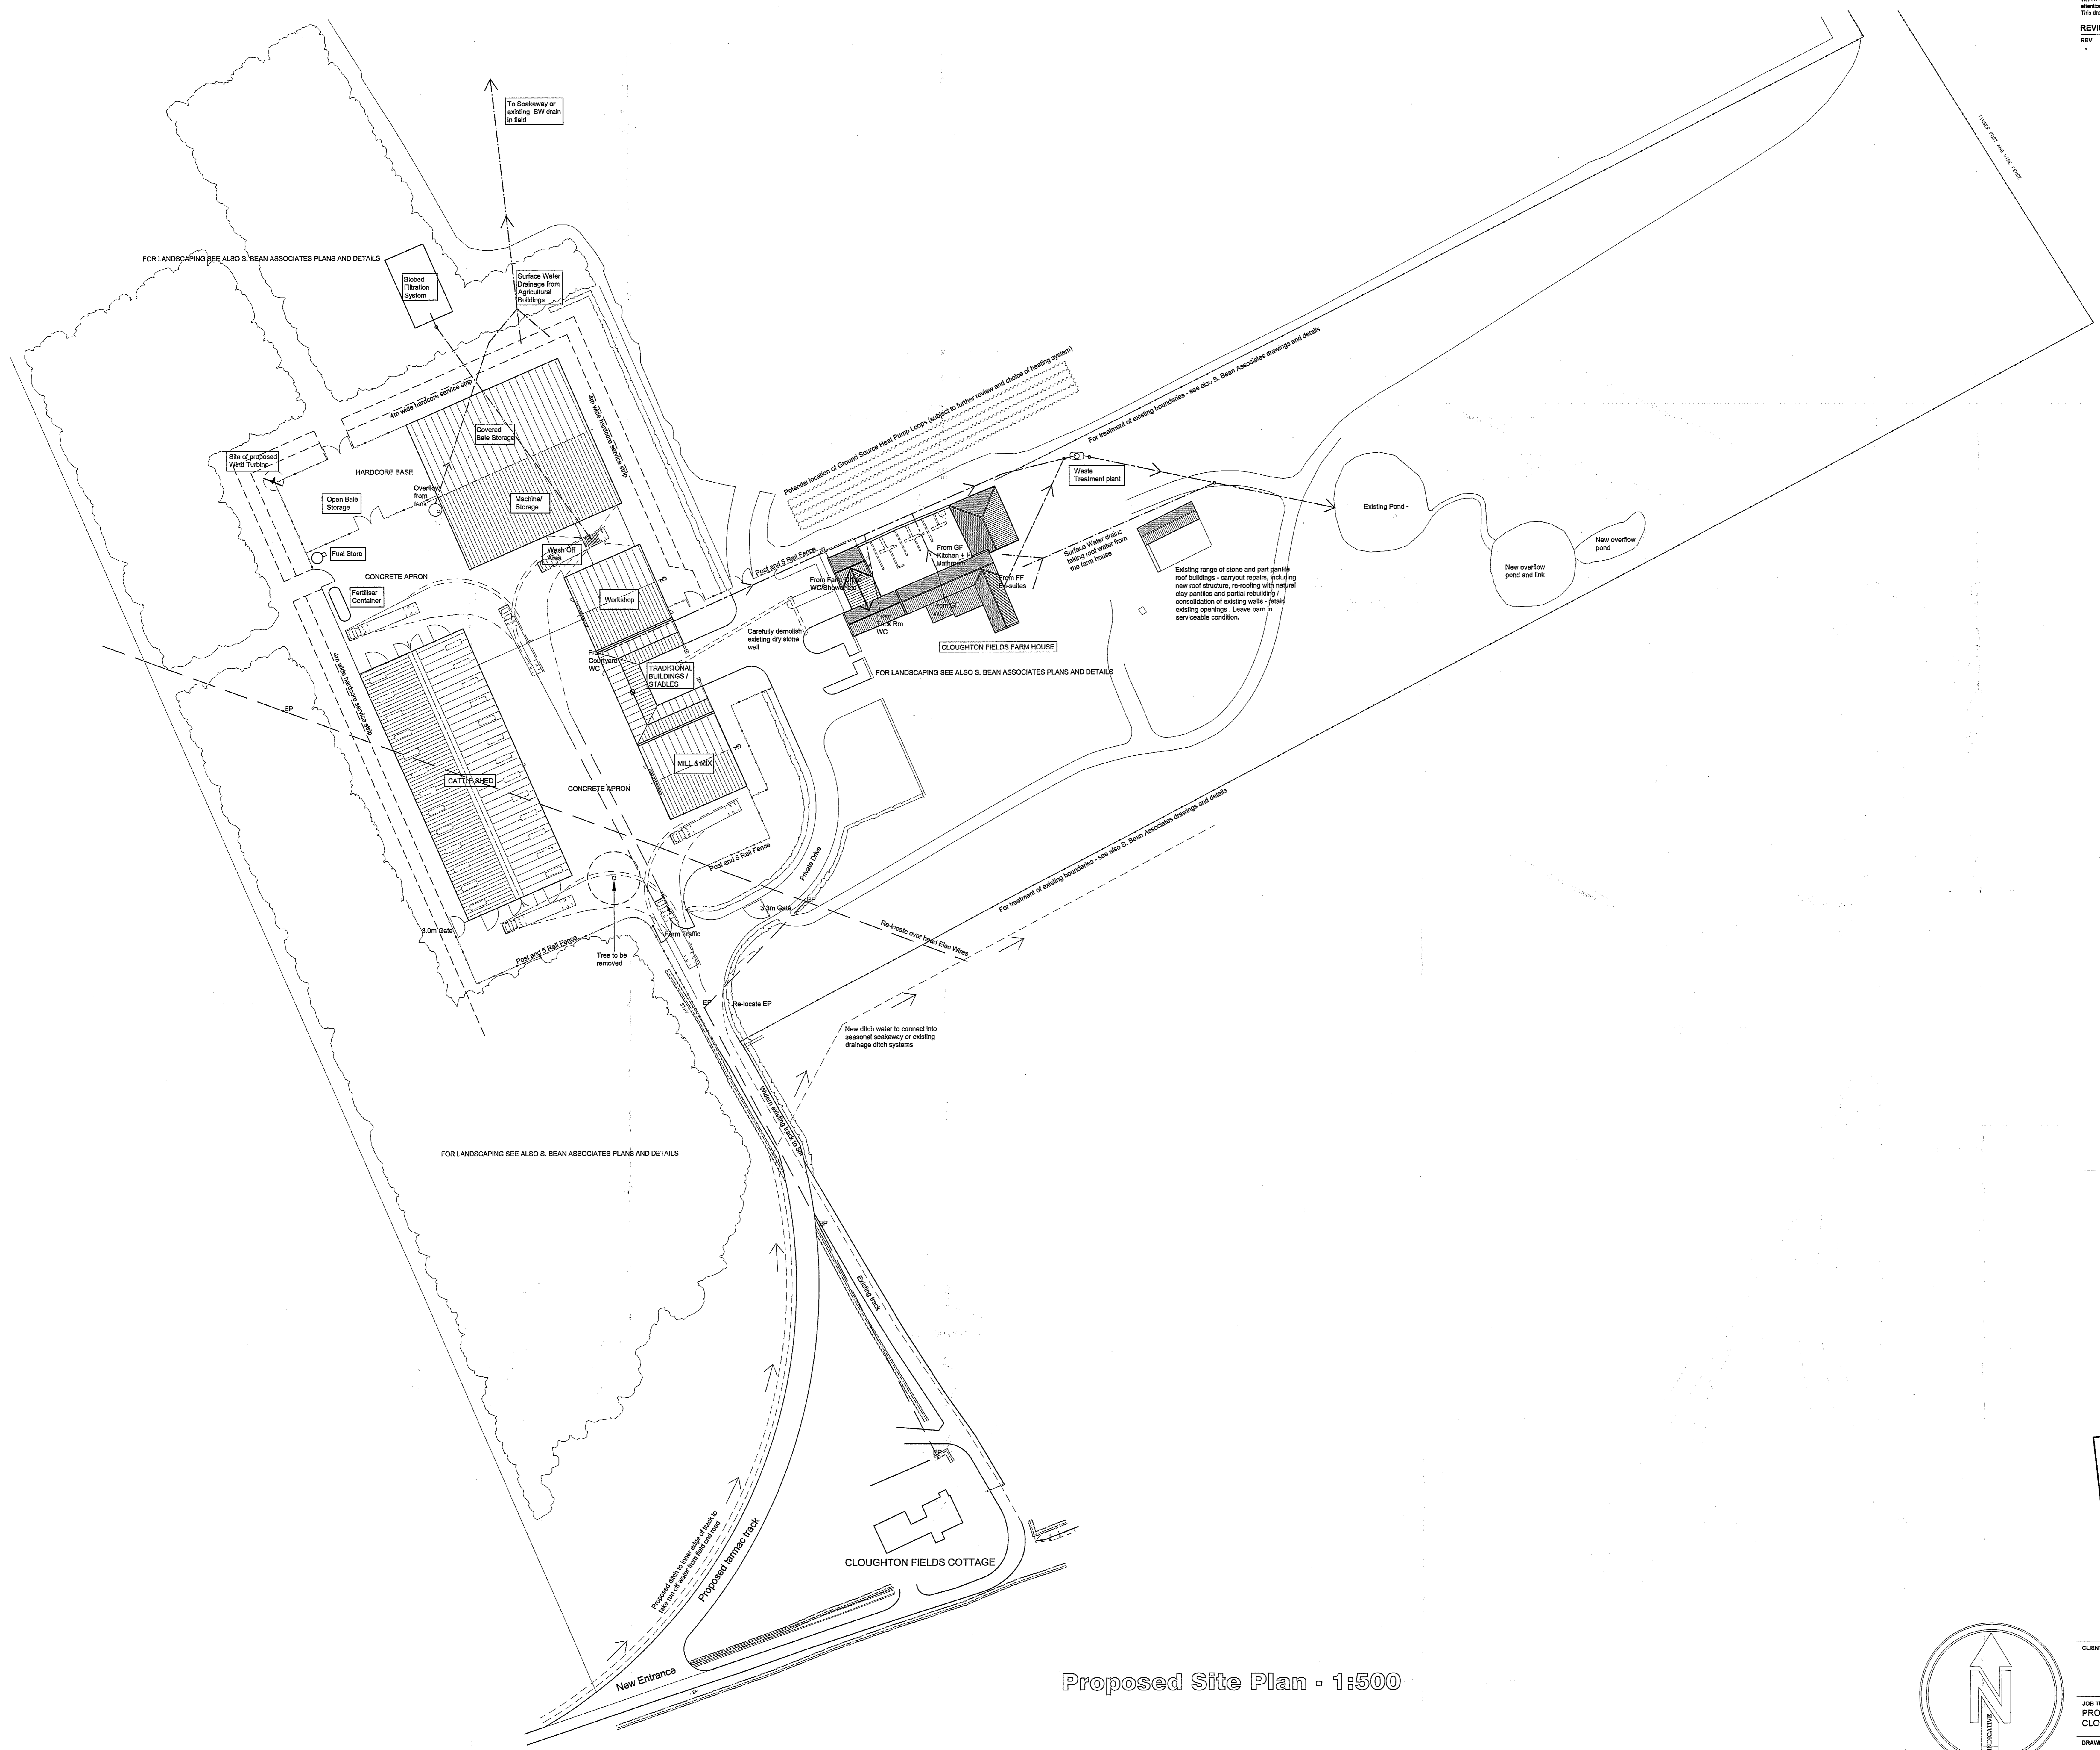

Proposed Site Plan - 1:500

PREVIOUS APPROVED DRAWING
 VARIATION OF CONDITION FOR APPLICATION
 NYM/2013/0046/ETL


REVISED
 07 JULY 2013

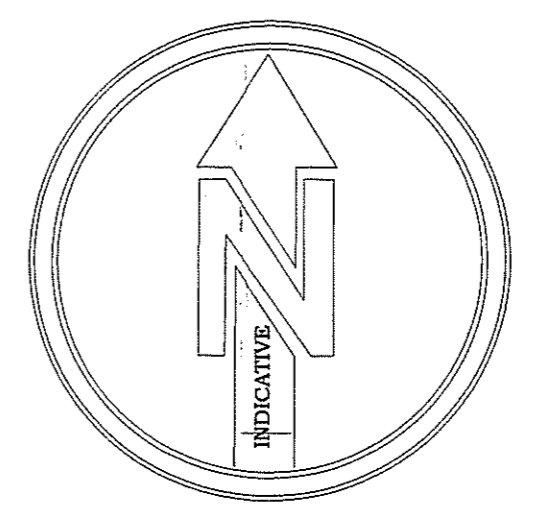

CLIENT	THE DUCHY OF LANCASTER		
JOB TITLE	PROPOSED NEW FARM STEADING	CLIENT	THE DUCHY OF LANCASTER
DRAWING TITLE	PROPOSED SITE PLAN	SCALE	1:500 @ A0
DRAWING NUMBER	1005263/04	REV	-
DRAWING STATUS	PLANNING SUBMISSION	DRAWN	CS
CHECKED	CS	DATE	6.12.09
48 BOOTHAM	YORK	NORTH YORKSHIRE	YO30 7WZ

NOTES
 Do not scale from this drawing unless for Planning purposes. Figure dimensions only are to be used.
 All dimensions must be checked on site by the Contractor prior to the commencement of any demolition or building works.
 Where applicable, dimensions and details are to be read in conjunction with approved consultant drawings; any discrepancy between drawings is to be brought to the attention of British Gaze prior to the commencement of any demolition or building works.
 This drawing is the property of British Gaze and may not be reproduced without their permission.

REV	NOTE	DATE
1	NOTE DESCRIPTION	DDMMYY

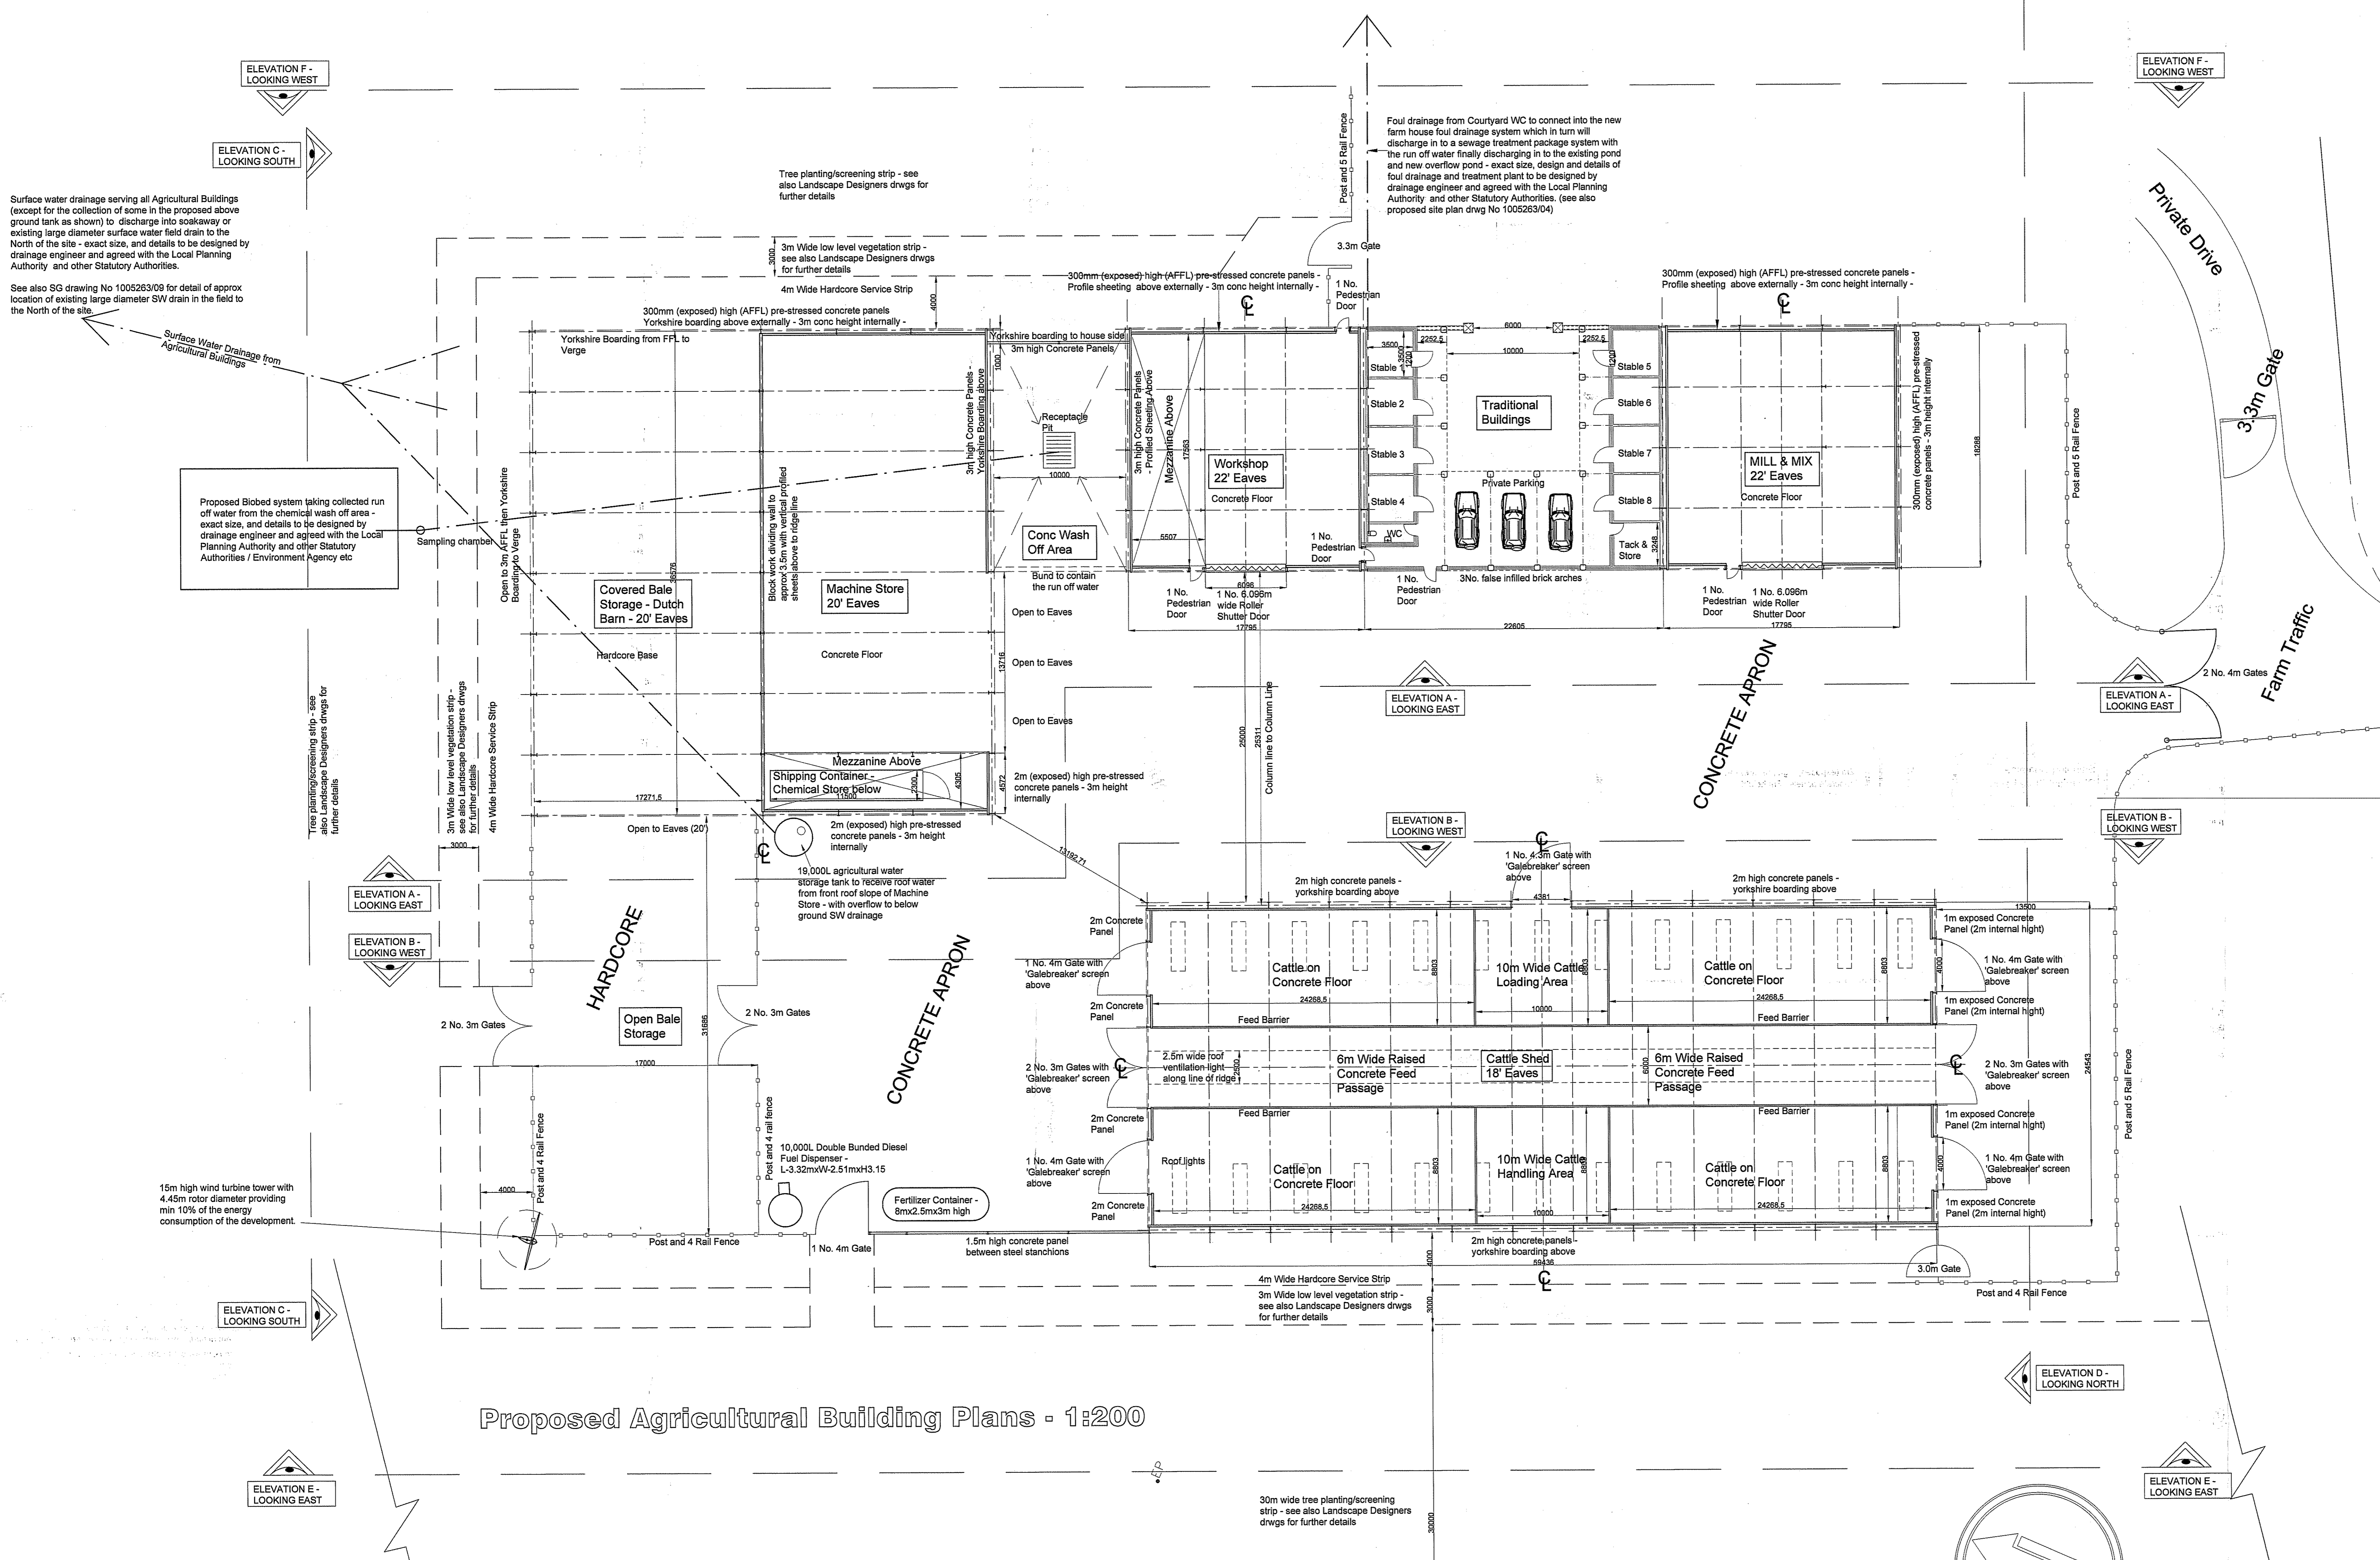

Proposed Agricultural Building Plans - 1:200

PREVIOUS APPROVED DRAWING
 VARIATION OF CONDITION FOR APPLICATION
 NYM/2013/0046/ETL

NYM/2013/0046/ETL
 07 MAY 2013



SG
 SMITHSGORE

CLIENT
DUCHY OF LANCASTER

JOB TITLE	CLIENT		
PROPOSED NEW FARM STEADING CLOUGHTON FIELDS FARM, SCARBOROUGH	THE DUCHY OF LANCASTER		
DRAWING TITLE	SCALE	DRAWING NUMBER	REV
PROPOSED AGRICULTURAL BUILDING PLANS	1:200 @ A0	1005283/05	-
DRAWING STATUS	DRAWN	CHECKED	DATE
PLANNING SUBMISSION	CB	CB	6.12.09

NOTES
 Do not scale from this drawing unless for Planning purposes. Figure dimensions only are to be used.
 All dimensions must be checked on site by the Contractor prior to the commencement of any fabrication or building works.
 Where applicable, dimensions and details are to be read in conjunction with associated consultant drawings, any discrepancy between drawings is to be brought to the attention of SmithsGore prior to the commencement of any fabrication or building works.
 This drawing is the property of SmithsGore and may not be reproduced without their permission.

REV	NOTE	DATE
	DESCRIPTION	D00000

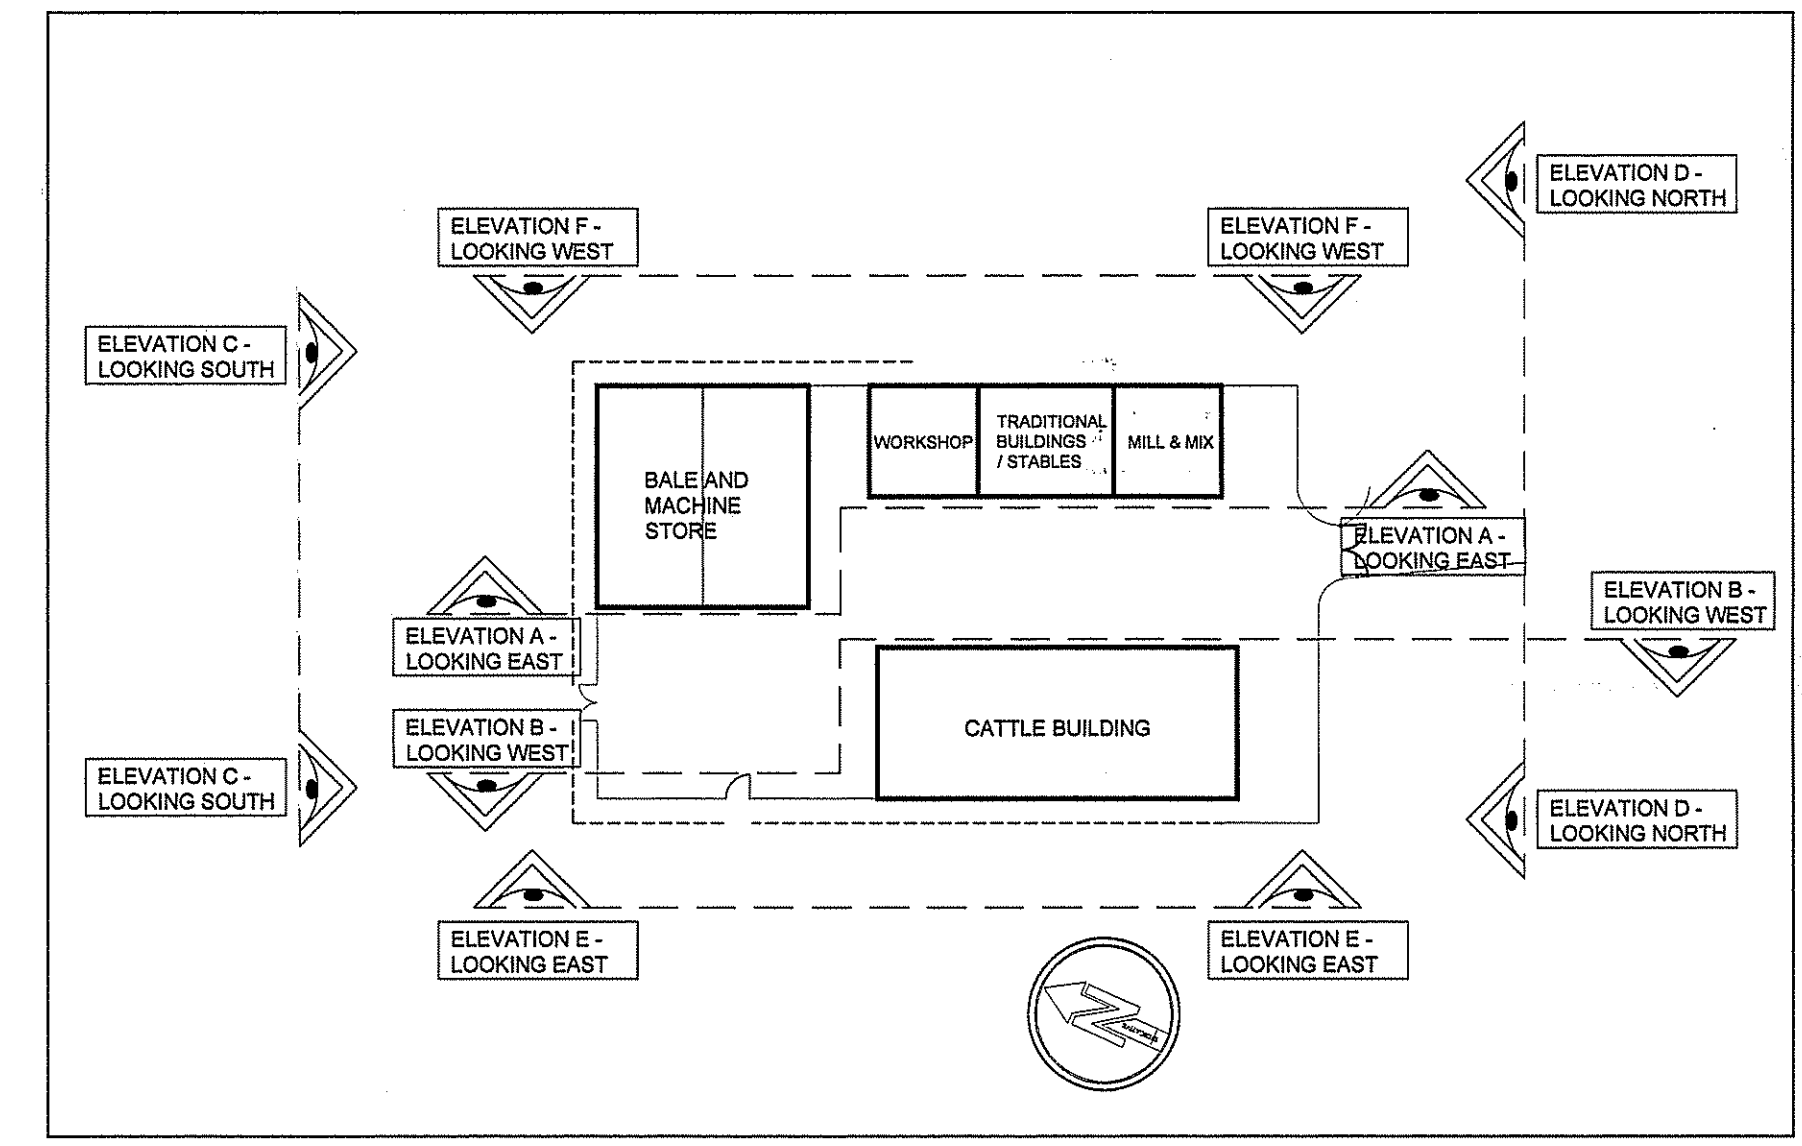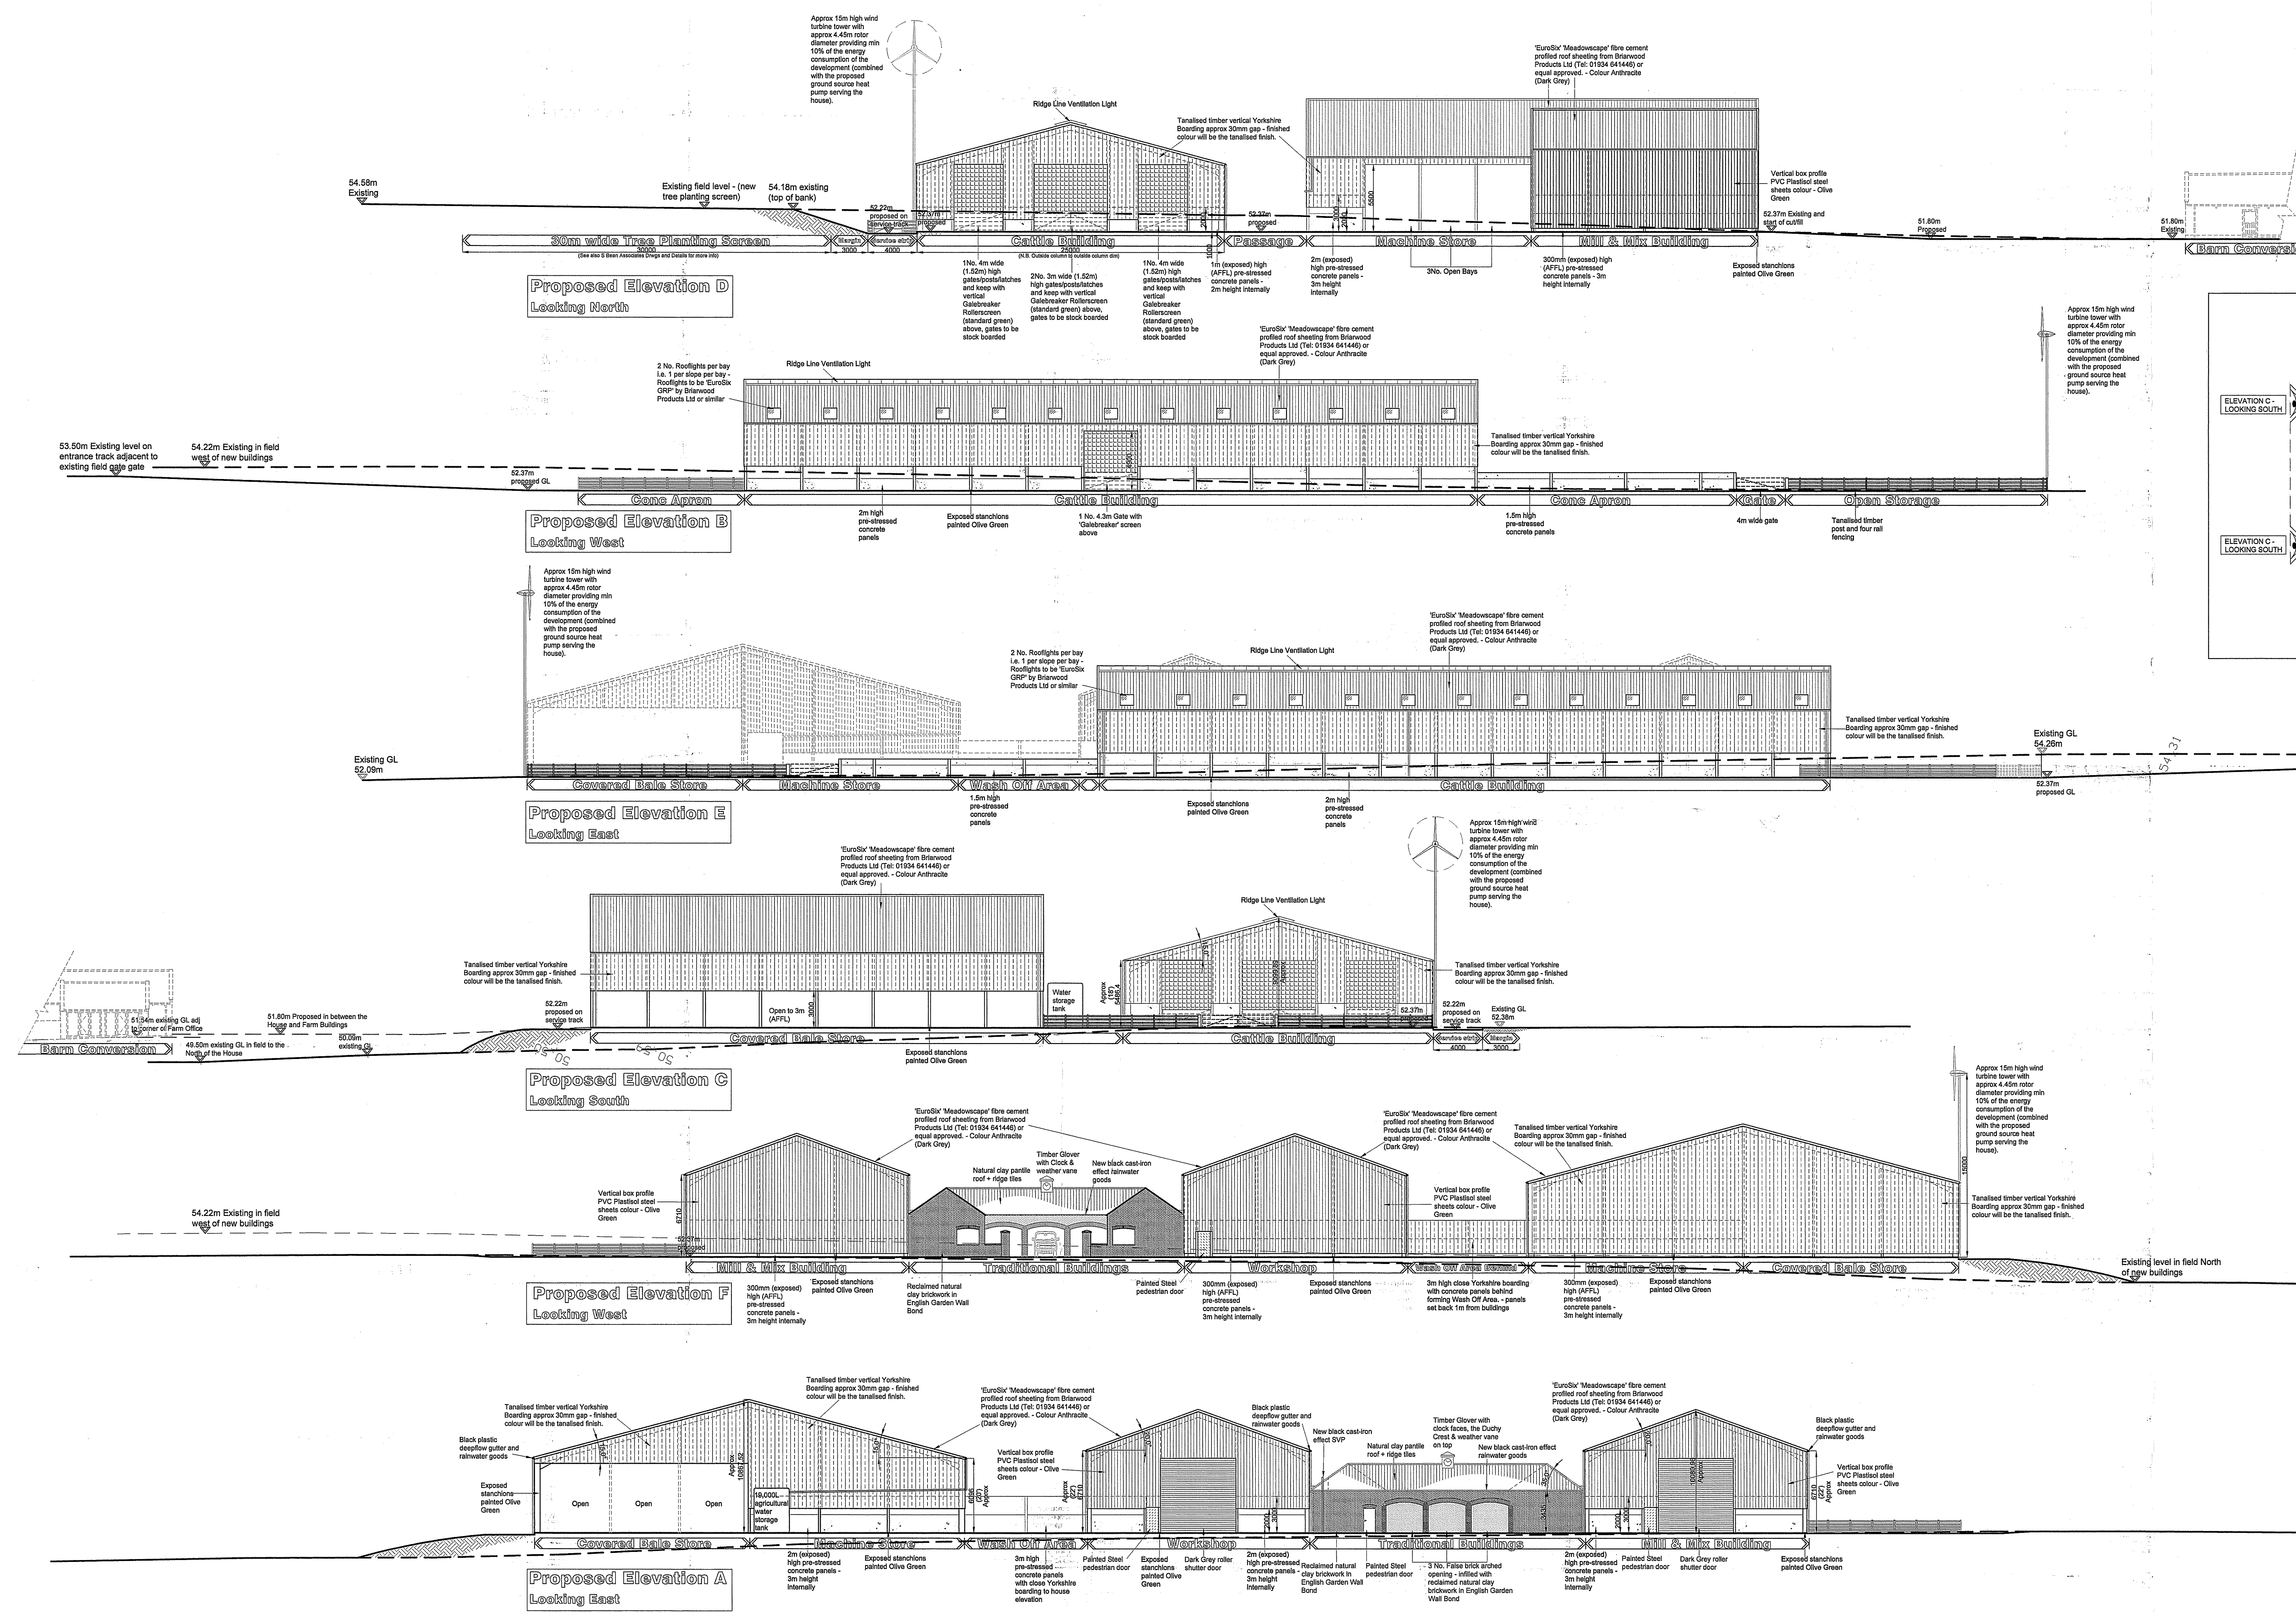


PREVIOUS APPROVED DRAWING
 VARIATION OF CONDITION FOR APPLICATION
 NYM/2013/0046/ETL

NYM/ANDA
 07 MAY 2023


SMITHSGORE

Proposed Agricultural Building Elevations - 1:200


CLIENT		DUCHY OF LANCASTER	
JOB TITLE	PROPOSED NEW FARM STEADING CLOUGHTON FIELDS FARM, SCARBOROUGH	CLIENT	THE DUCHY OF LANCASTER
DRAWING TITLE	PROPOSED AGRICULTURAL BUILDING ELEVATIONS	SCALE	1:200 @ A0
DRAWING NUMBER	1005263/06	REV	-
DRAWING STATUS	PLANNING SUBMISSION	CHECKED	DATE
		CB	6.12.09

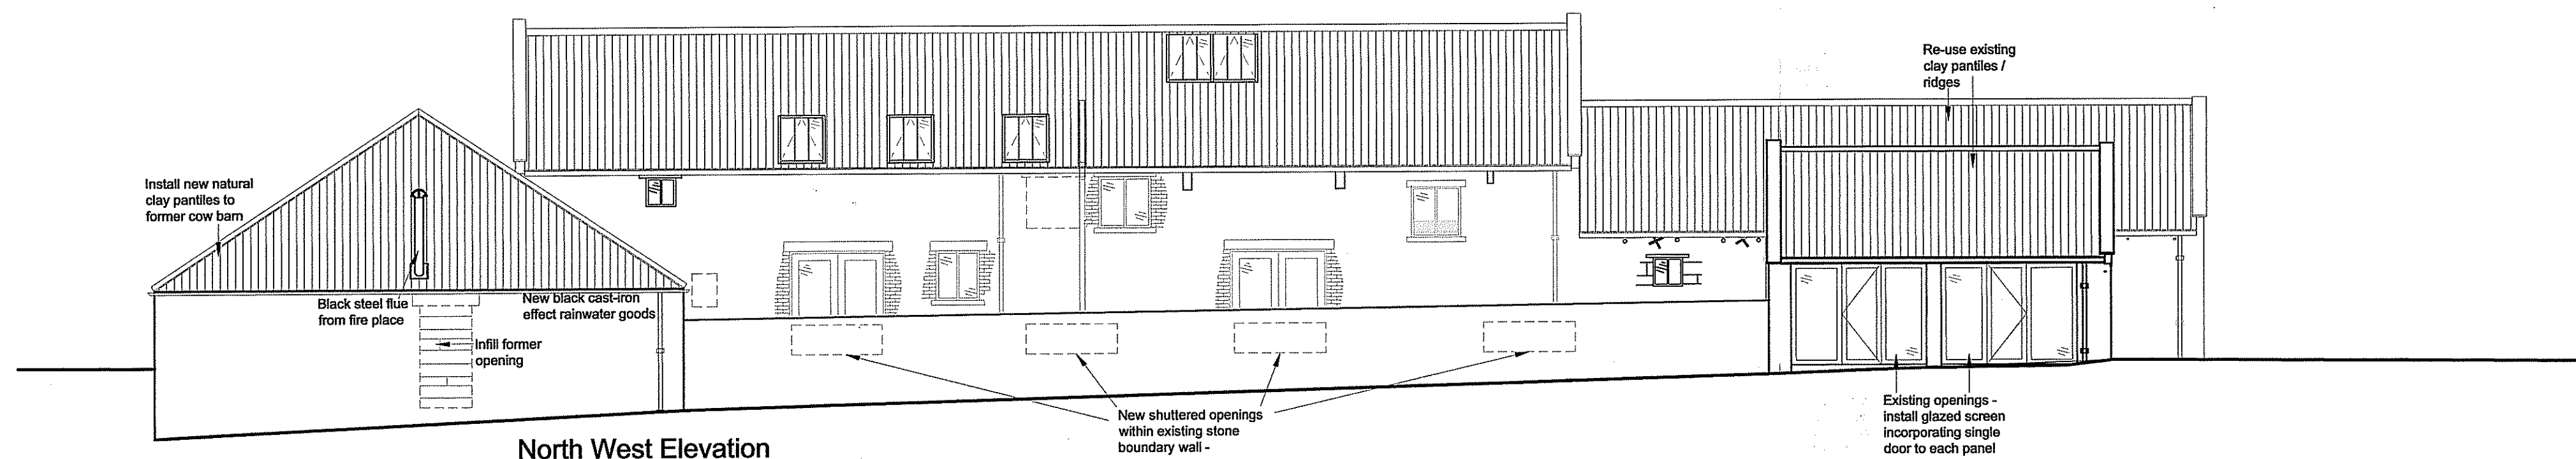


North West Elevation

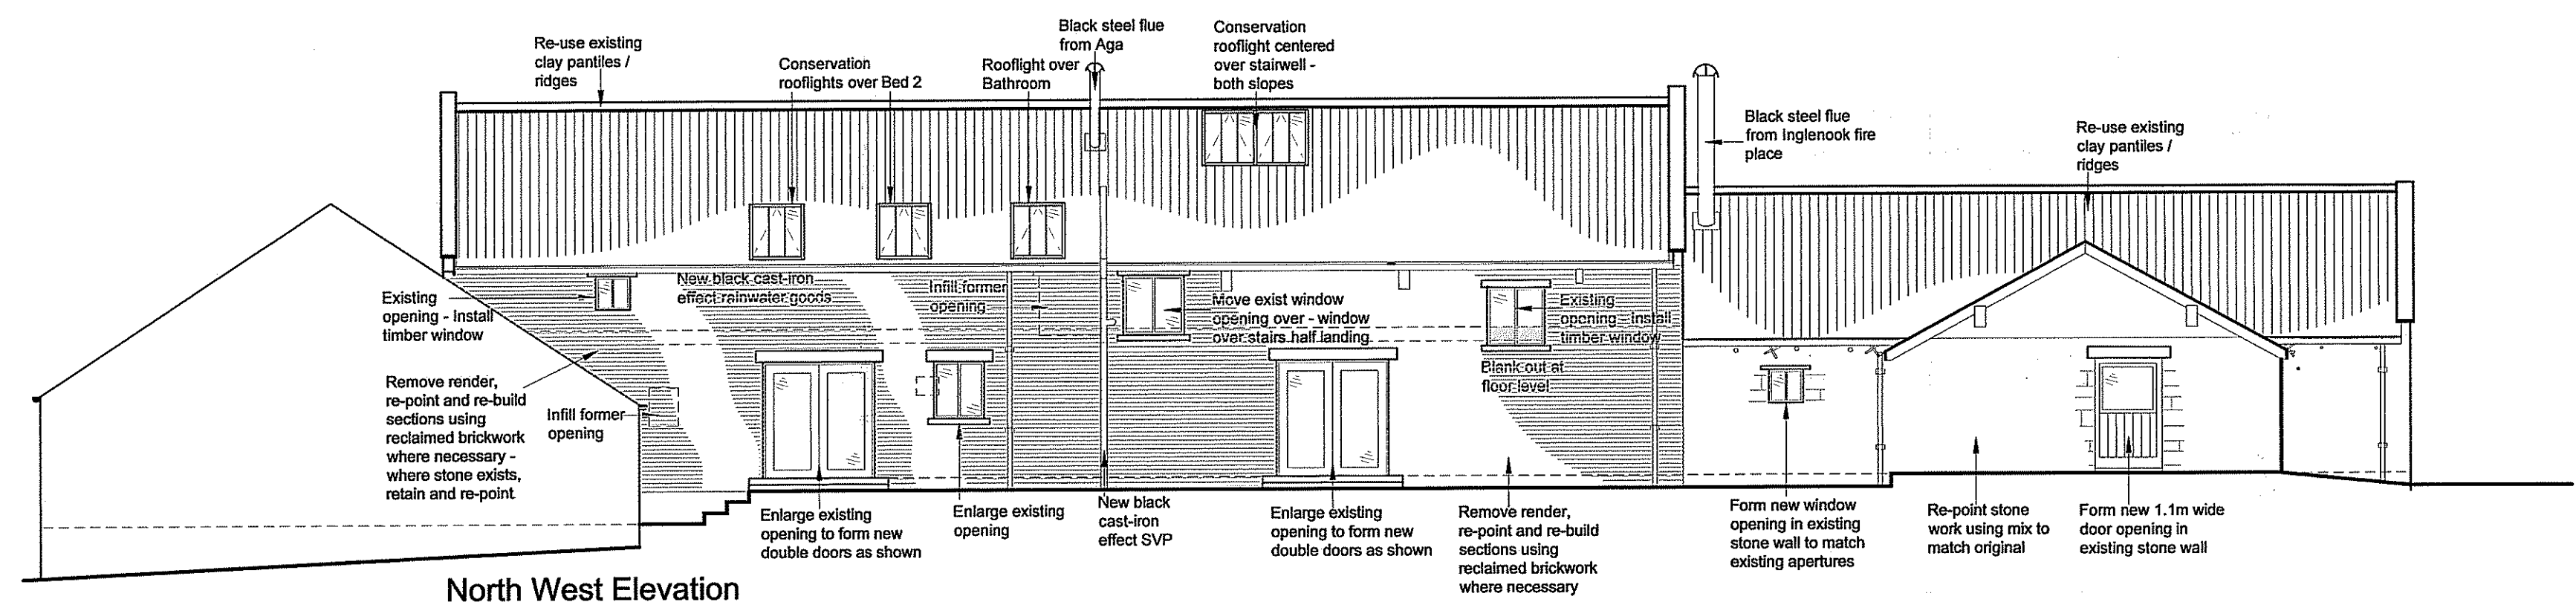


North West Elevation

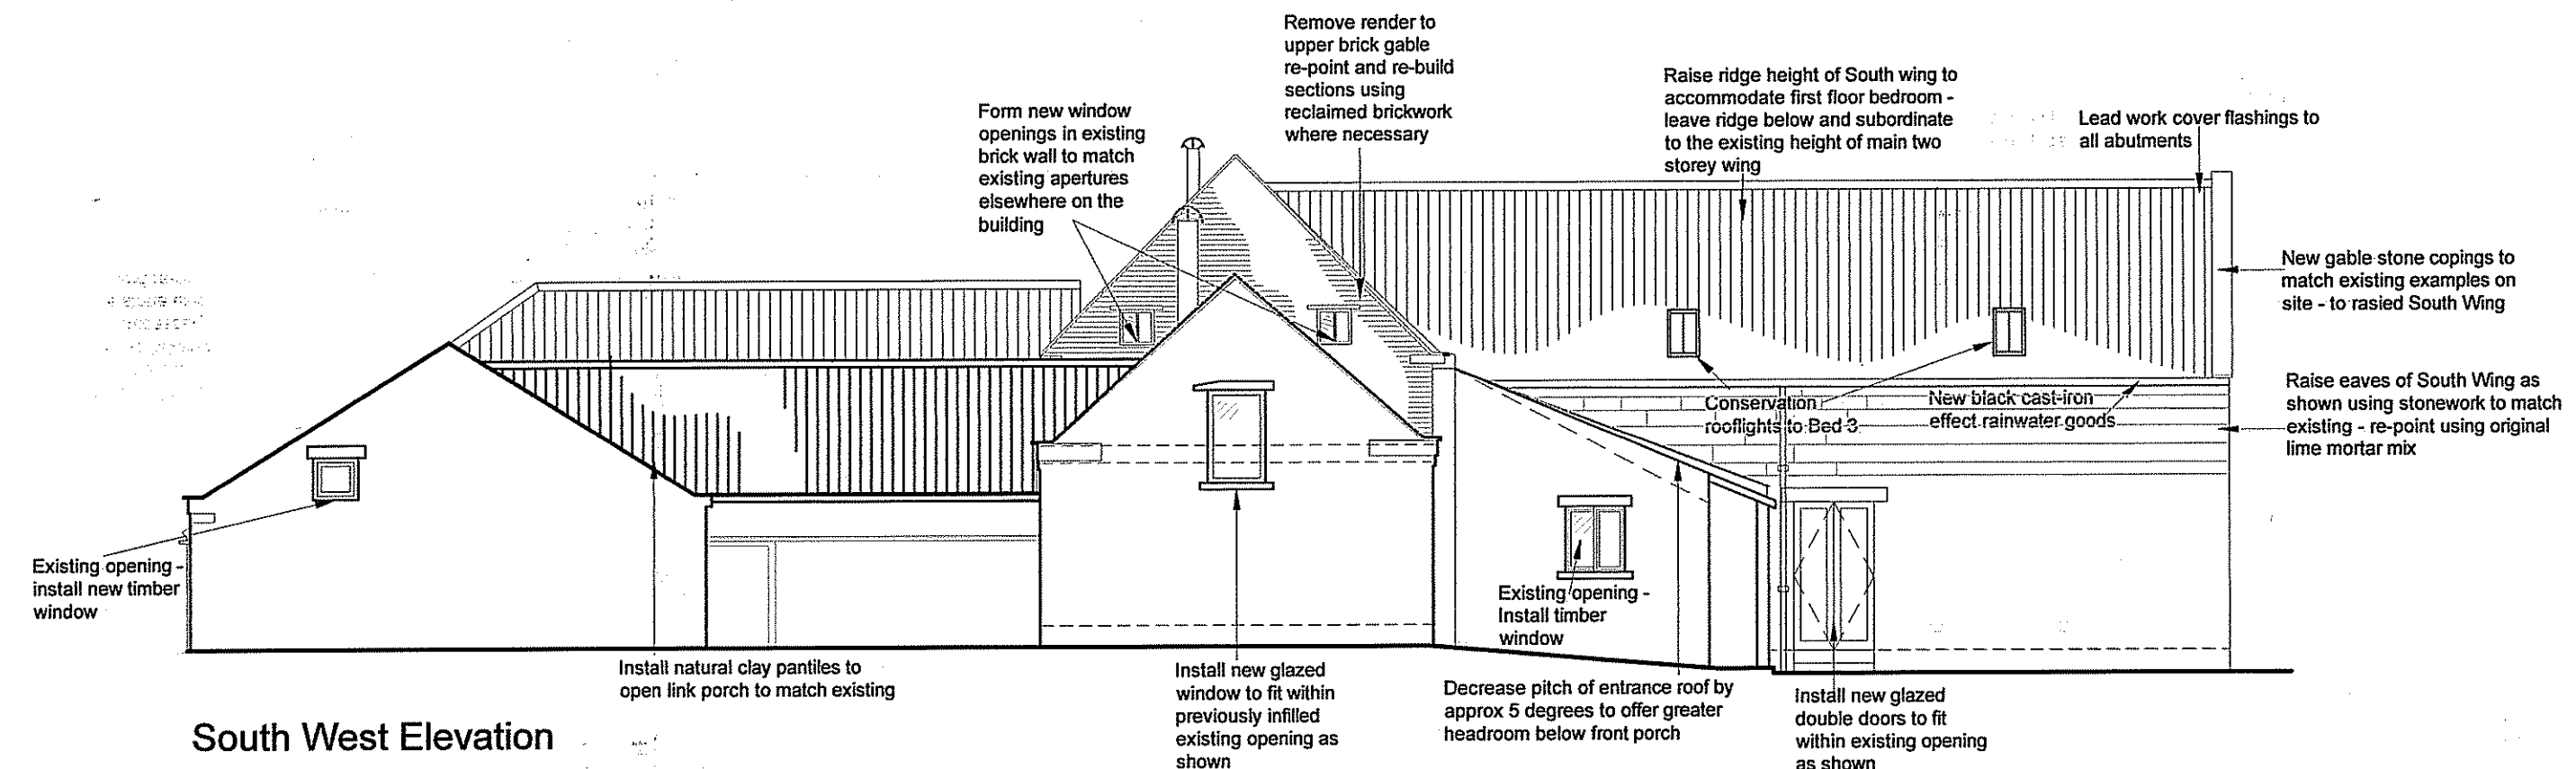

South West Elevation

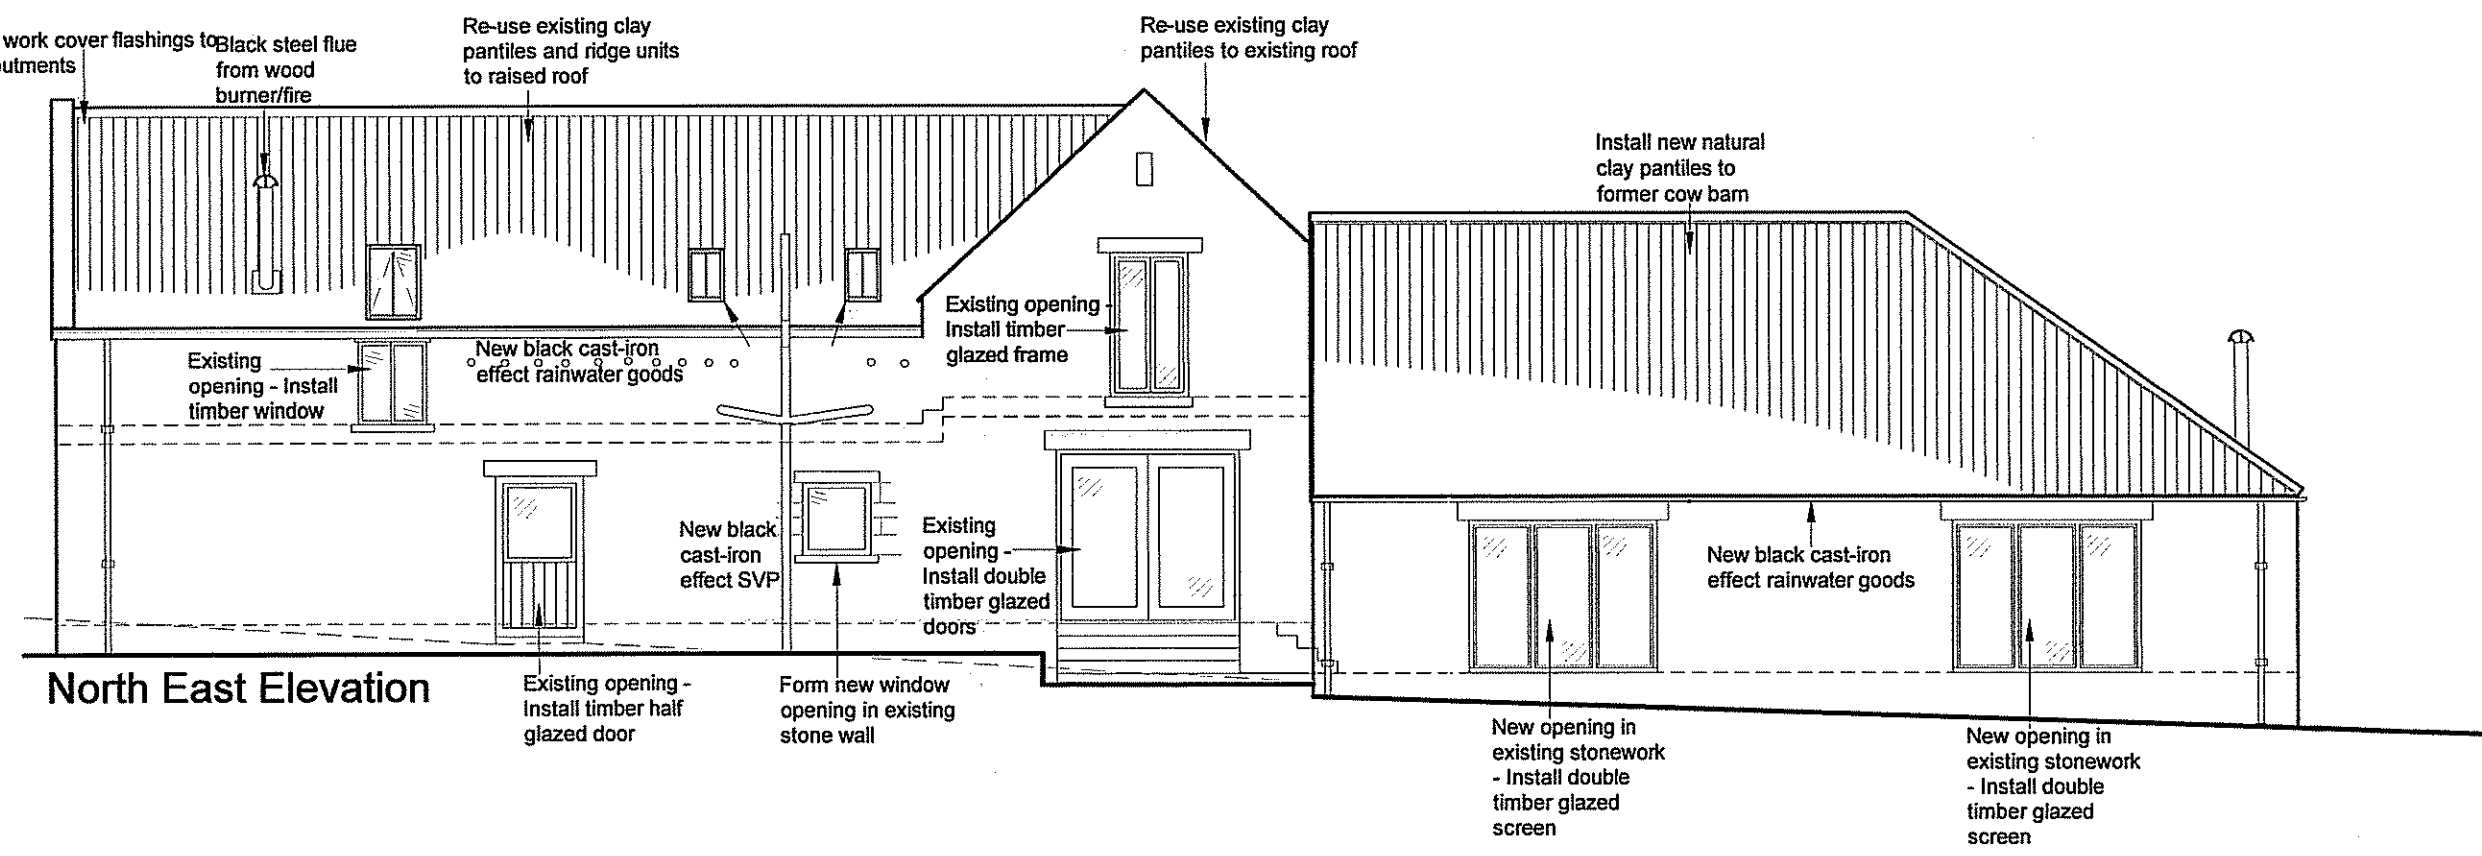

North East Elevation

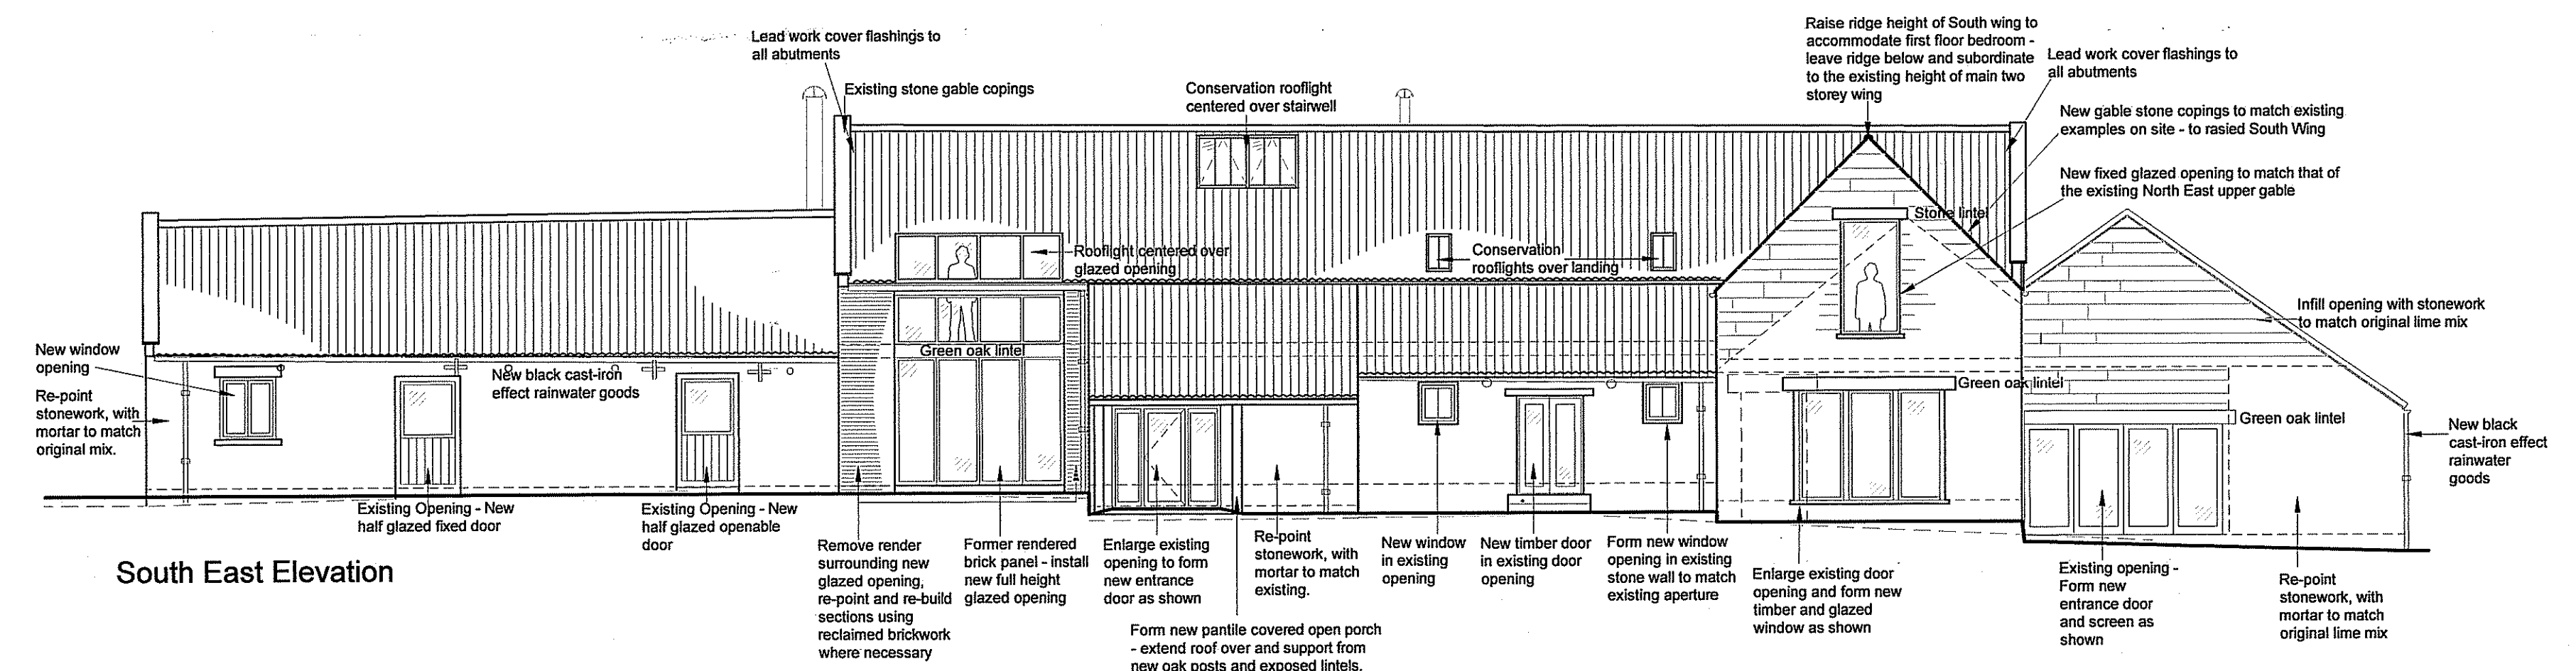

South East Elevation

NOTES

Do not scale from this drawing unless for Planning purposes. Figured dimensions only are to be used. All dimensions must be checked on site by the Contractor prior to the commencement of any fabrication or building works. Where applicable, dimensions and details are to be read in conjunction with specialist consultants' drawings; any disparity between drawings is to be brought to the attention of Smiths Gore prior to the commencement of any fabrication or building works. This drawing is the property of Smiths Gore and may not be reproduced without their permission.

REVISIONS

REV	NOTE	DATE

PREVIOUS APPROVED DRAWING
VARIATION OF CONDITION FOR APPLICATION
NYM/2013/0046/ETL

SG
SMITHSGORE

NYM/PA
07 MAY 2013

CLIENT: **THE DUCHY OF LANCASTER**

JOB TITLE: **PROPOSED NEW FARM STEADING CLOUGHTON FIELDS FARM, SCARBOROUGH**

DRAWING TITLE: **PROPOSED ELEVATIONS - BARN CONVERSION**

DRAWING STATUS: **PLANNING SUBMISSION**

SCALE: **1:100 @ A1**

DRAWN: **CB**

CHECKED: **CB**

DATE: **6.12.09**

DRAWING NUMBER: **1005263/08**

48 BOOTHAM YORK NORTH YORKSHIRE YO30 7WZ