


### Amendments/Additional Information

- Amended layout of buildings/outside areas
- Additional background information
- Amended design
- Revised access arrangements
- Change of description of proposed development
- Change in site boundaries
- Other (as specified below)

**AMENDED**

Notes

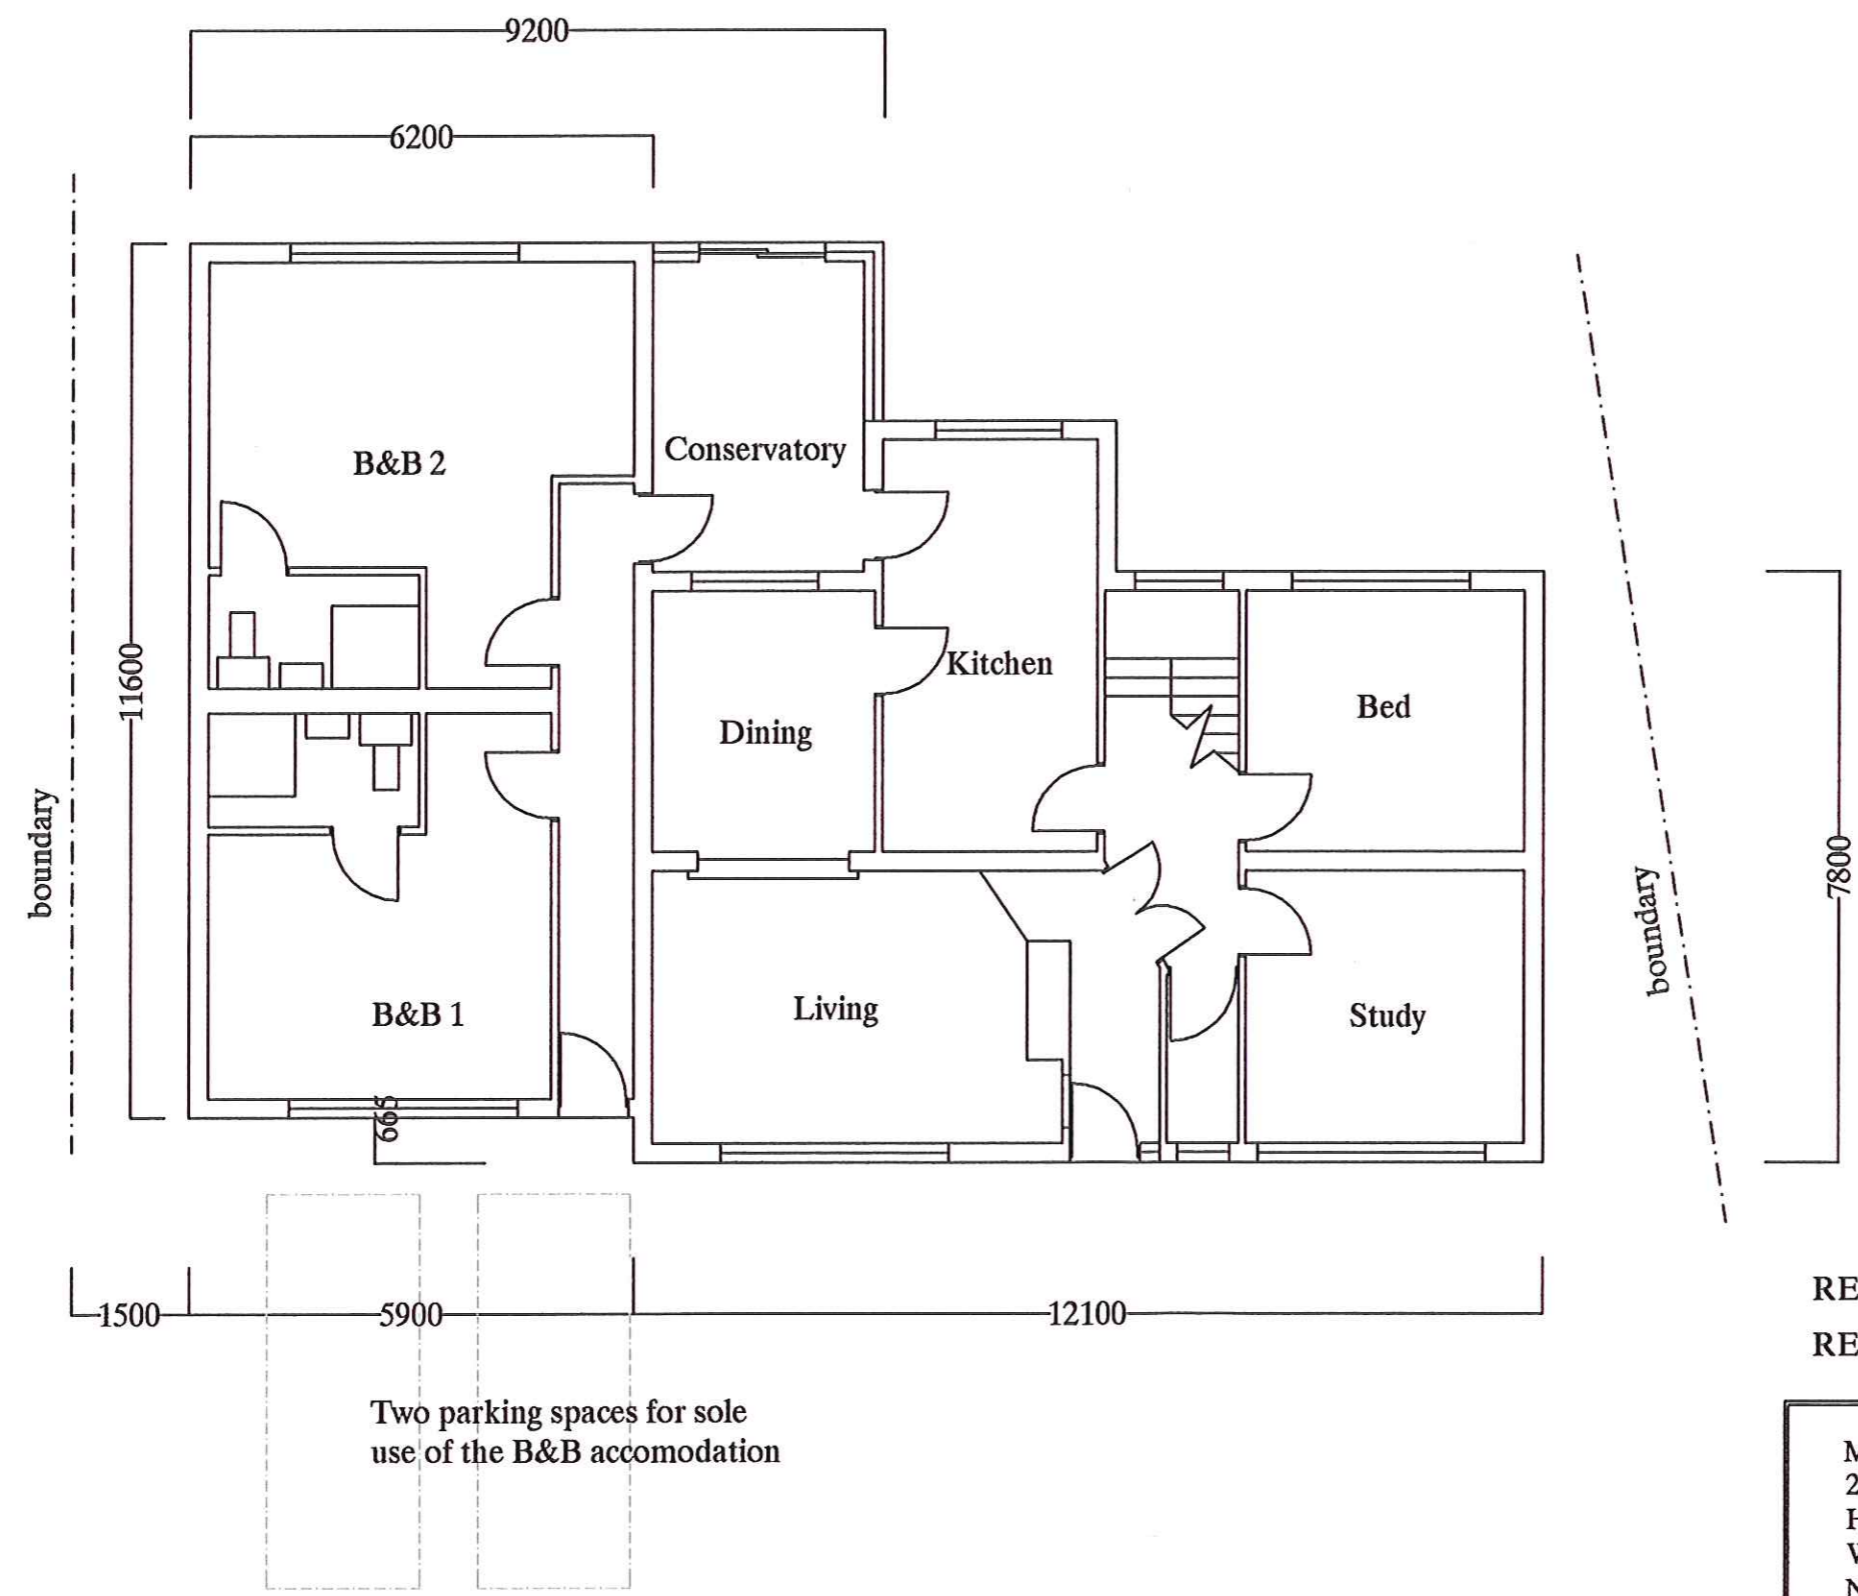


NYMNPA  
07 NOV 2013


REV B 06:11:13 Planning Rev  
REV A 25:10:13 Planning Rev

Mr & Mrs Heyes 2 Mill Lane Hawsker Whitby North Yorkshire YO22 4LT	Proposed Plans Scale 1:100 Date: 06:09:13 Drawing no: THREE Do Not Scale From Drawing
---	---


Notes

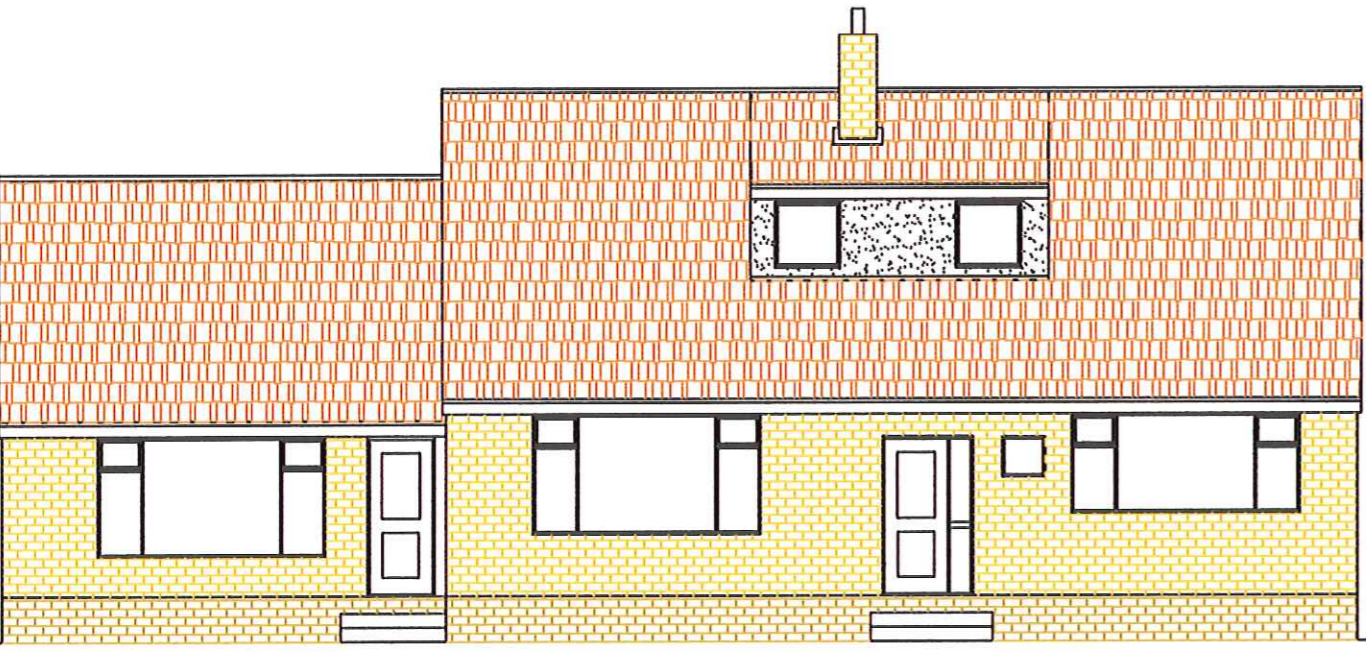


Front Elevation

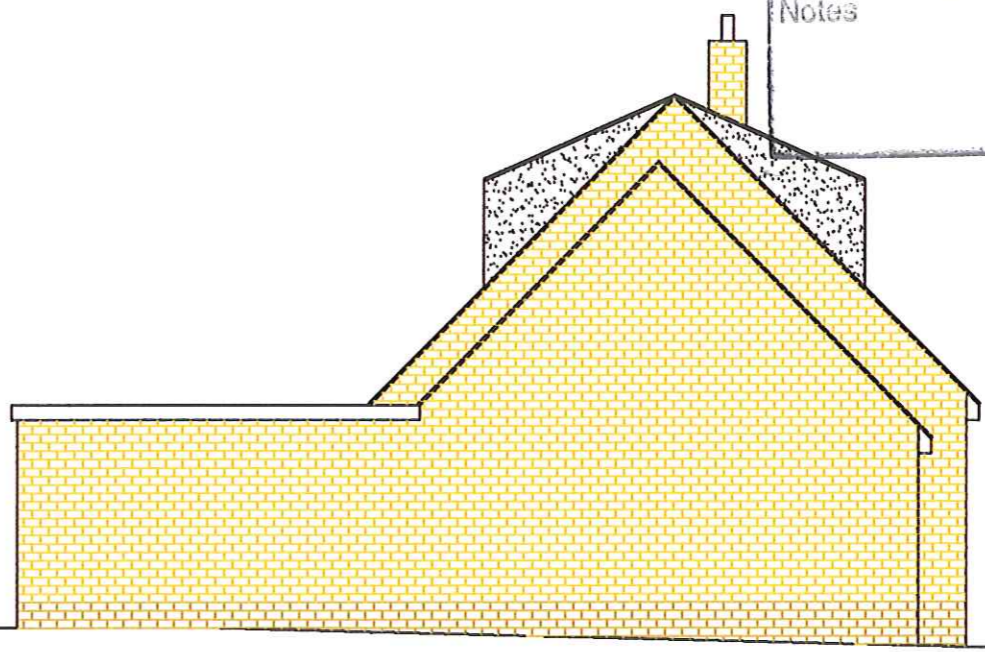

Side Elevation

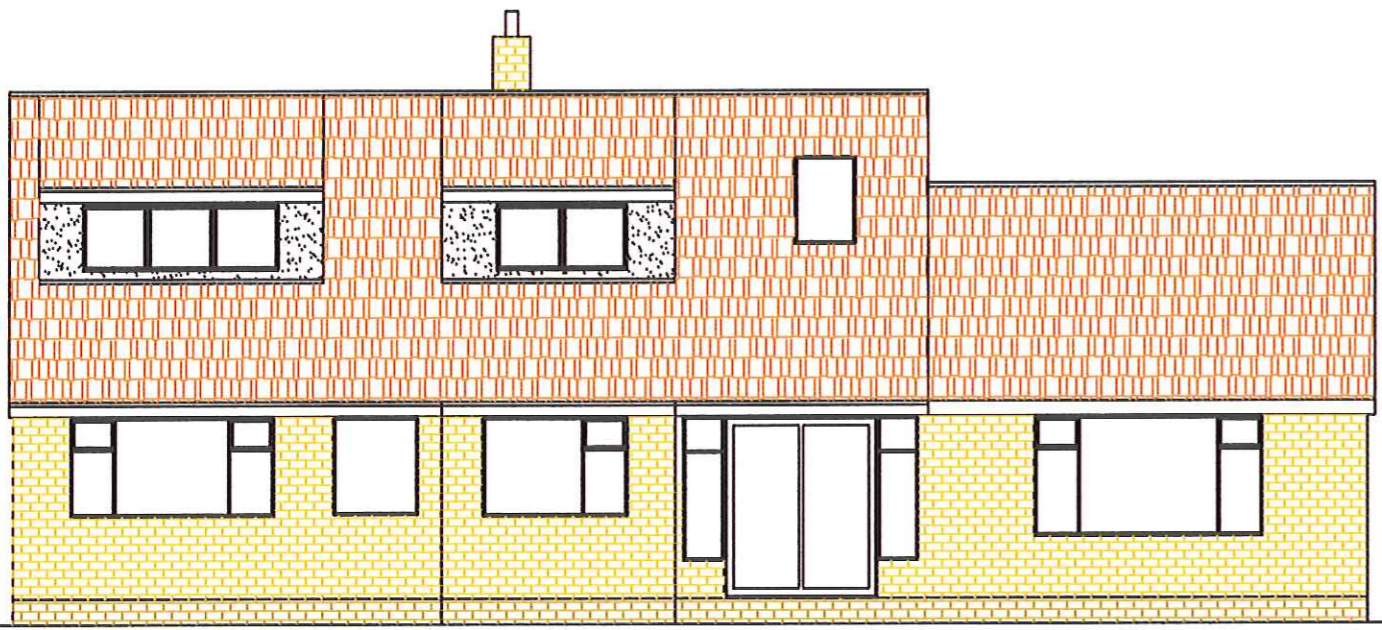

Rear Elevation

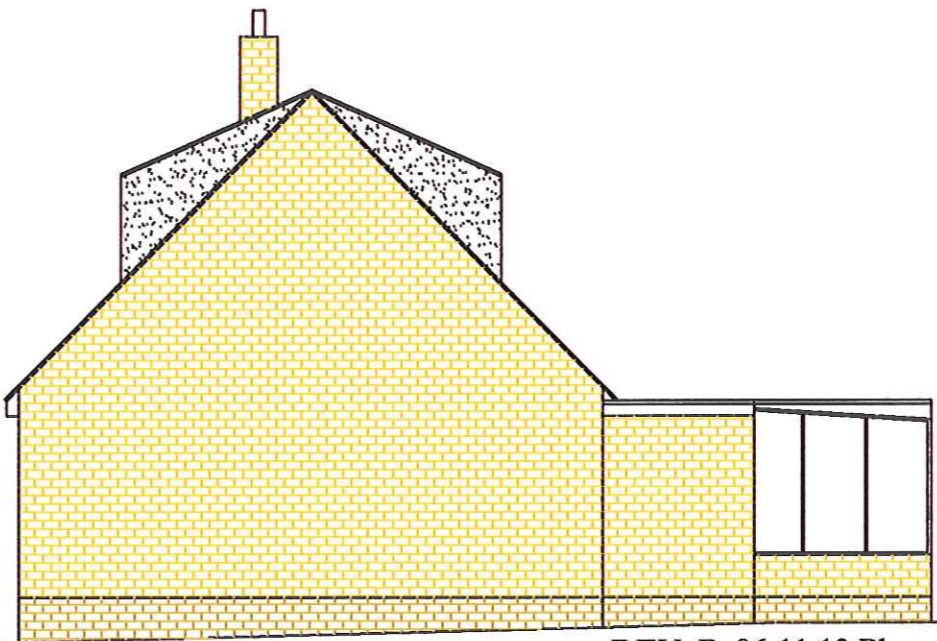

Side Elevation

NYMNP  
07 NOV 2013

REV B 06:11:13 Planning Rev  
REV A 25:10:13 Planning Rev

Mr & Mrs Heyes  
2 Mill Lane  
Hawsker  
Whitby  
North Yorkshire  
YO22 4LT

Proposed Elevations  
Scale 1:100  
Date: 07:09:13  
Drawing no: FOUR  
Do Not Scale From Drawing