

Amendments/Additional Information


- Amended layout of buildings/outside areas
- Additional background information
- Amended design
- Revised access arrangements
- Change of description of proposed development
- Change in site boundaries
- Other (as specified below)

141244

PTO

BAY NEES FARM
FAD HILAN H. GAUNTNEY

SCALE 1:100

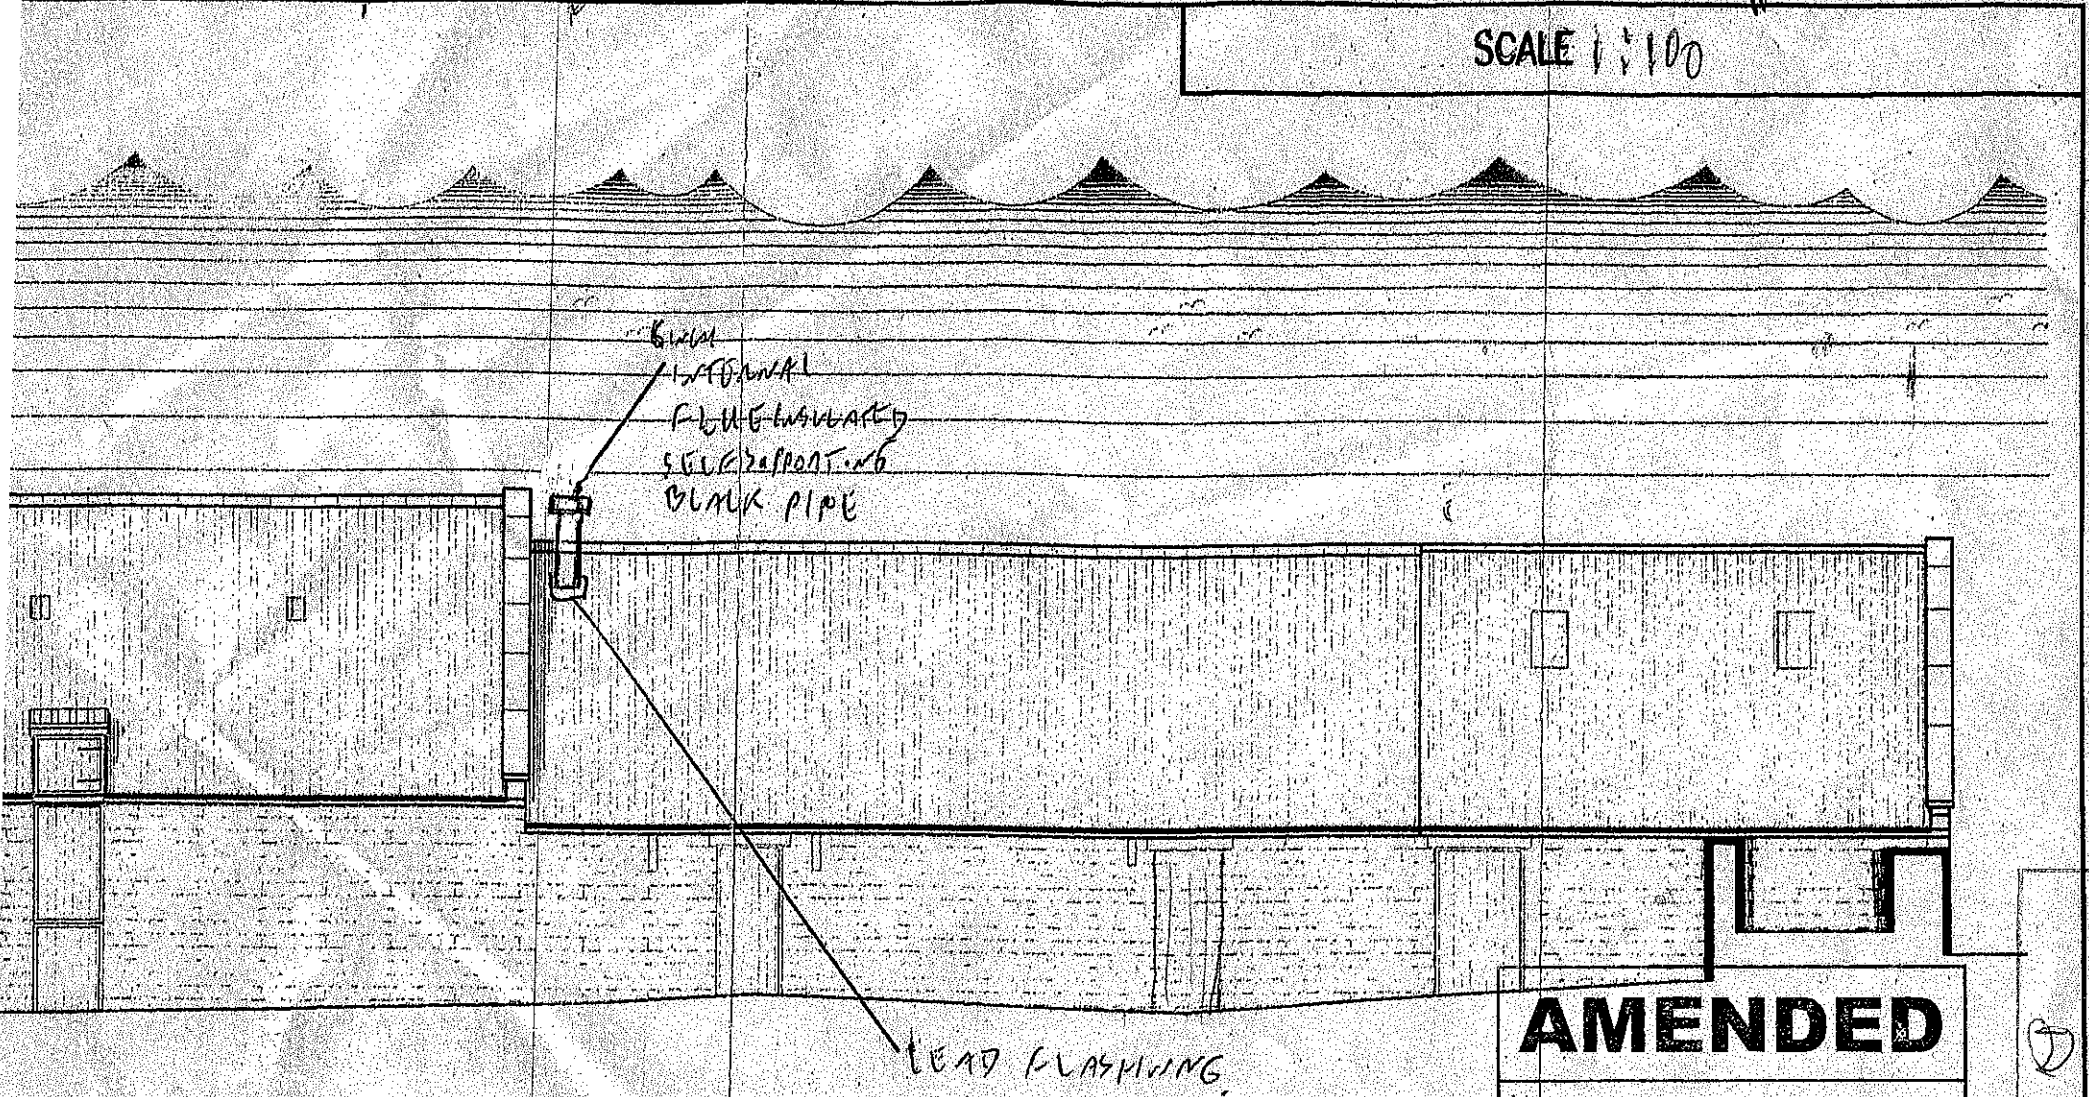

6" DIA
INTERNAL
FLUE-INSULATED
STEEL FRONT-WALL
BLACK PIPE

LEAD FLASHING

CHIMNEY

AMENDED


Notes

①

21.000.000

BAY NEES FARM
RAD HILAN U GARDEN

SCALE 1:100

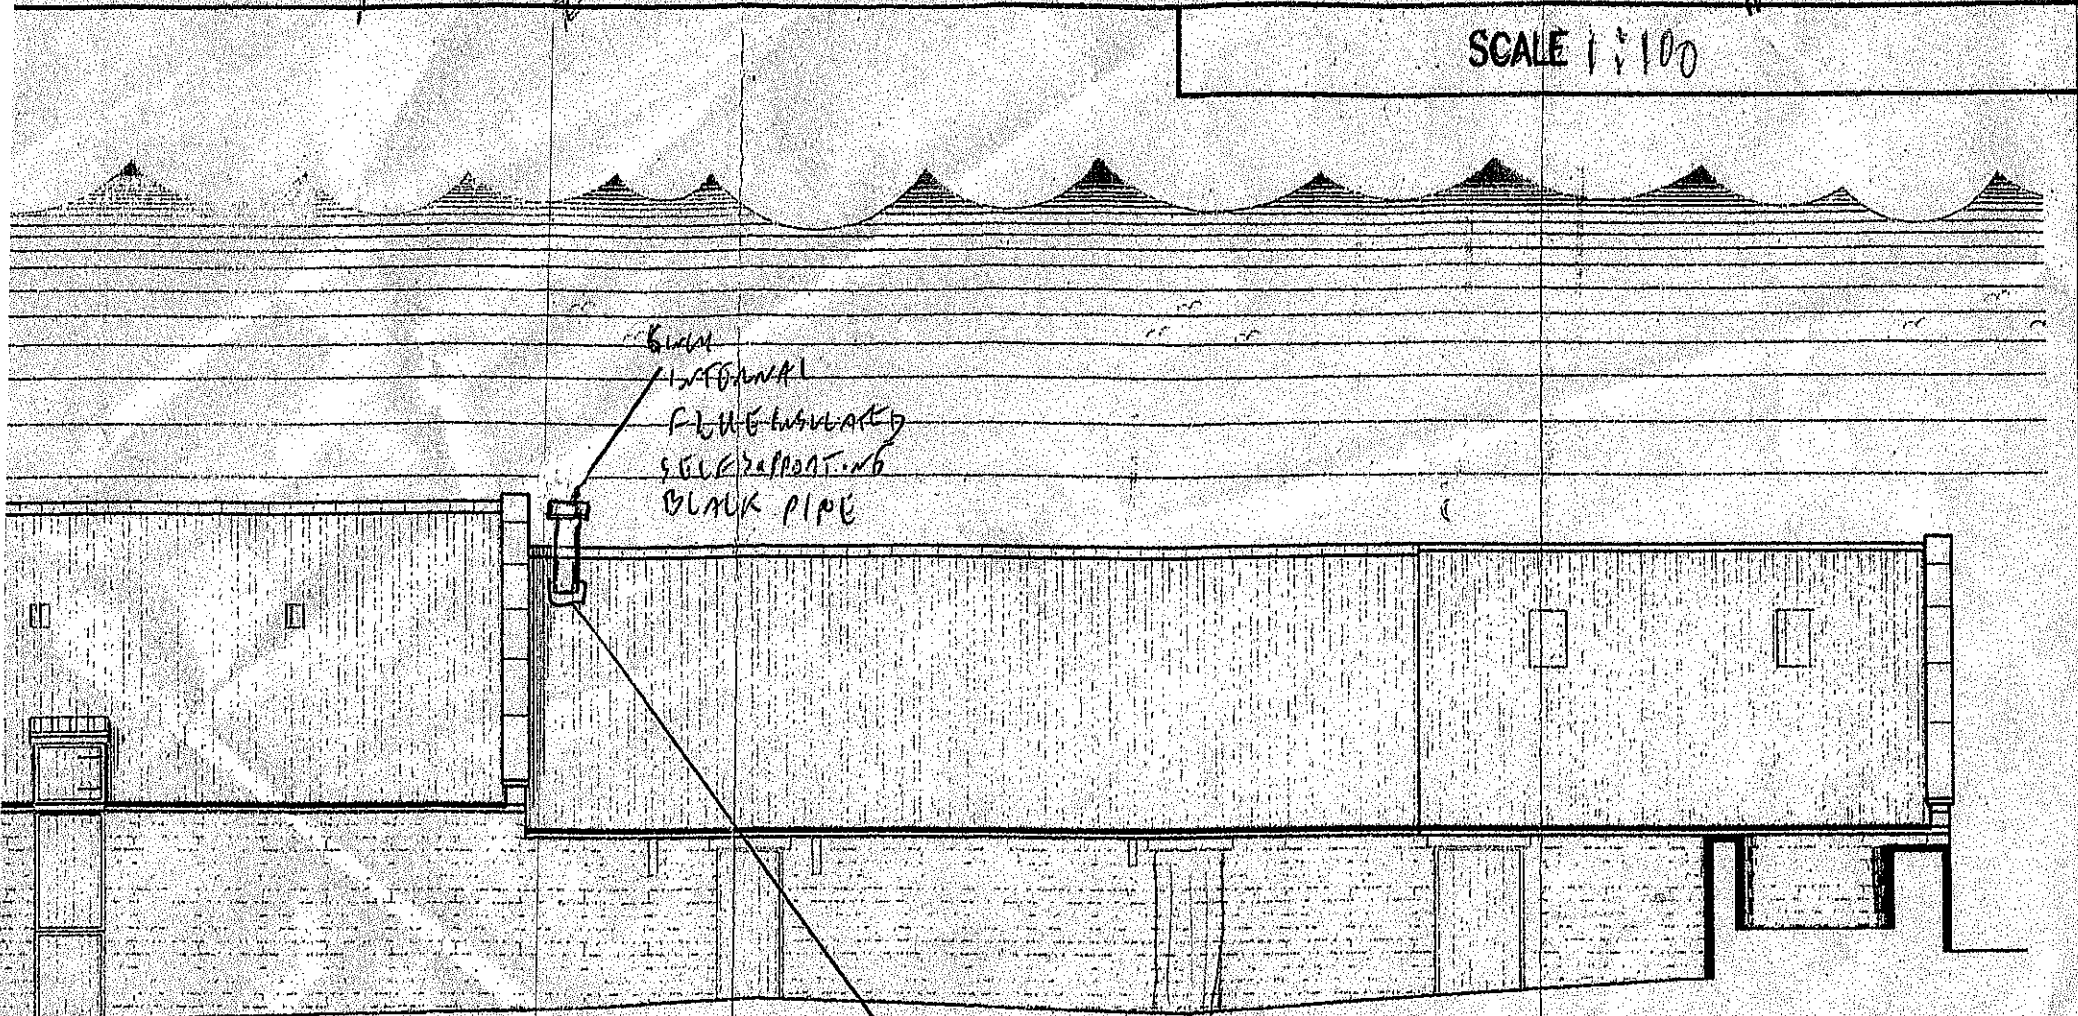

CHIMNEY
FLUE ENDWARD
SIDE SUPPORTING
BLACK PIPE

LEAD FLASHING

NYMNPA
21 SEP 2015

AMENDED
Notes

CHIMNEY
REAR ELEVATION REVISED