

EXISTING Ground Floor Plan

Scale 1:200

NYMNP
30 SEP 2014

b h d partnership

Airy Hill Manor, Whitby, North Yorkshire, UK, YO21 1QB.
Tel: 01947-604871 Fax: 01947-600010
general@bhdpartnership.com www.bhdpartnership.com

DO NOT SCALE from this drawing. Only figured dimensions are to be taken from this drawing.
The Contractor must verify all dimensions on site before commencing any work or shop drawings.
The Contractor must report any discrepancies before commencing work. If this drawing exceeds the quantities taken in any way, the Technician is to be informed before work is initiated.
Work within The Construction (Design and Management) Regulations 1994 is not to start until a Health & Safety Plan has been produced. This drawing is Copyright and must not be reproduced without consent of BHD Partnership Ltd

REV	DATE	BY	AMENDMENT	CHKD	APVD
A	29.09.14	CE	Issued for approval	TRH	

CLIENT:
**St Hedda's Primary School
Egton Bridge**



PROJECT:
**Re-roofing of Entrance
to School**

A3 DRN: C. Eynon DATE: 29.09.14
SCALE: 1:200@A3 ISSUE: Preliminary

DRAWING TITLE:
**Existing
Ground Floor Plan**

DRAWING NR:
D10638-03

REV:
A

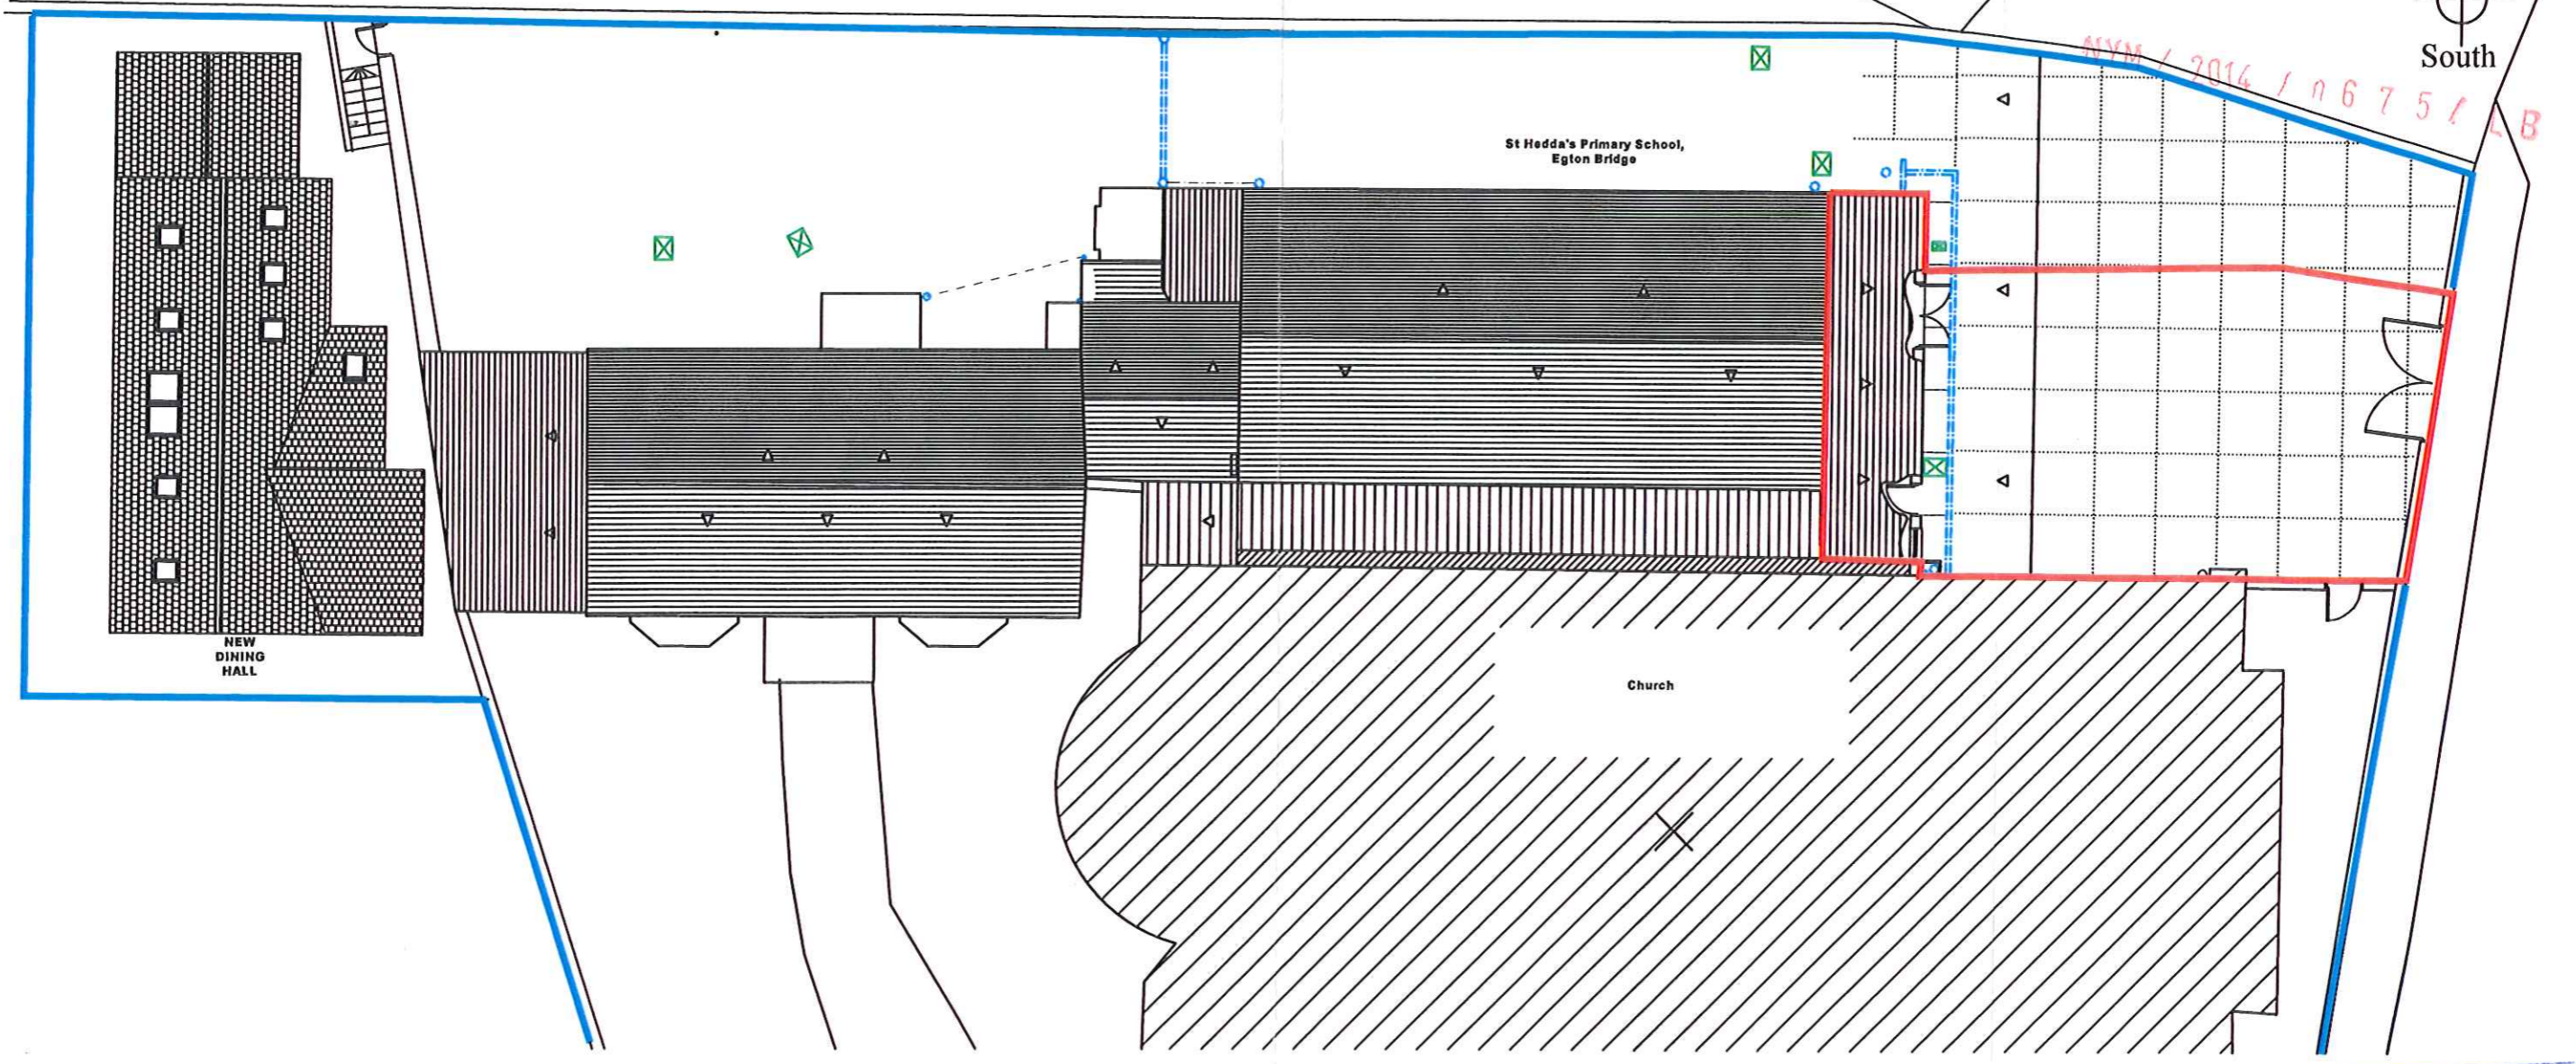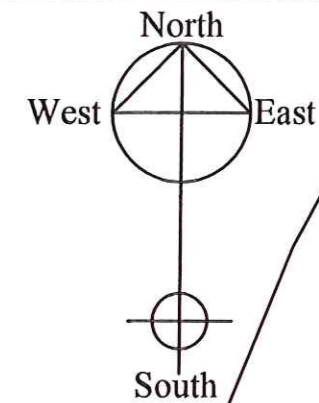

EXISTING Block Plan
Scale 1:200

b h d partnership
Airy Hill Manor, Whitby, North Yorkshire, UK, YO21 1QB.
Tel: 01947-604871 Fax: 01947-600010
general@bhdpartnership.com www.bhdpartnership.com

⚠ DO NOT SCALE from this drawing. Only figured dimensions are to be taken from this drawing.
⚠ The Contractor must verify all dimensions on site before commencing any work or shop drawings.
The Contractor must report any discrepancies before commencing work. If this drawing exceeds the quantities taken in any way, the Technician is to be informed before work is initiated.
Work within The Construction (Design and Management) Regulations 1994 is not to start until a Health & Safety Plan has been produced. This drawing is Copyright and must not be reproduced without consent of BHD Partnership Ltd

REV	DATE	BY	AMENDMENT	CHKD	APVD
A	29.09.14	CE	Issued for approval	TRH	

CLIENT:
**St Hedda's Primary School
Egton Bridge**

PROJECT:
**Re-roofing of Entrance
to School**

A3 | DRN: C. Eynon | DATE: 29.09.14
SCALE: 1:200@A3 | ISSUE: Preliminary

DRAWING TITLE:
**Existing
Block Plan**

DRAWING NR:
D10638-02

REV:
A