
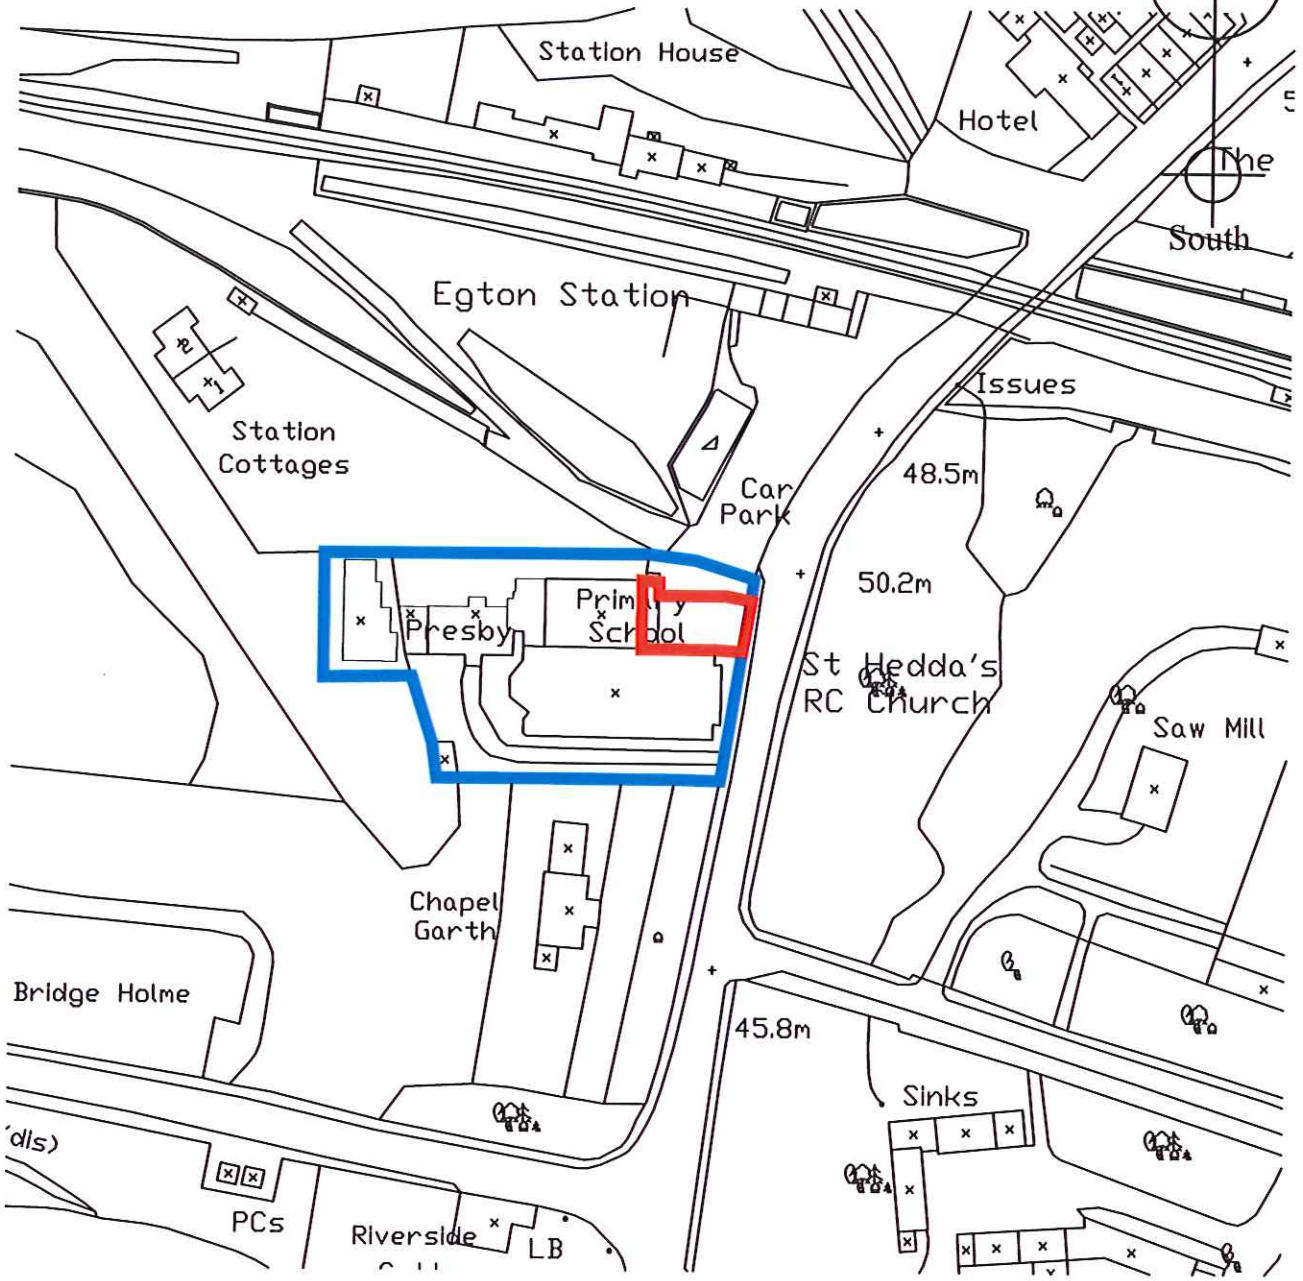


NYM 2014 / 0675 / LB

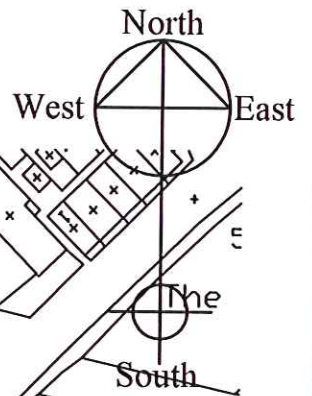

EXISTING Site Plan

Scale 1:1250

30 SEP 2014

b h d partnership Airy Hill Manor, Whitby, North Yorkshire, UK. YO21 1QB. Tel: 01947-604871 Fax: 01947-600010 general@bbdpartnership.com www.bbdpartnership.com			CLIENT: Mrs M Palmer St Hedda's School			DRAWING TITLE: Site Plan		
			PROJECT: St Hedda's School Egton Bridge			A4	DRN: C.Bynon	DATE: 29.09.14
SCALE: 1:1250@A4	ISSUE: Preliminary		DRAWING NR: D10638-01			REV: A		
A	29.09.14	CE	Issued for approval		TRH	APVD		
REV	DATE	BY	AMENDMENT		CHKD	APVD		