




SOUTH ELEVATION

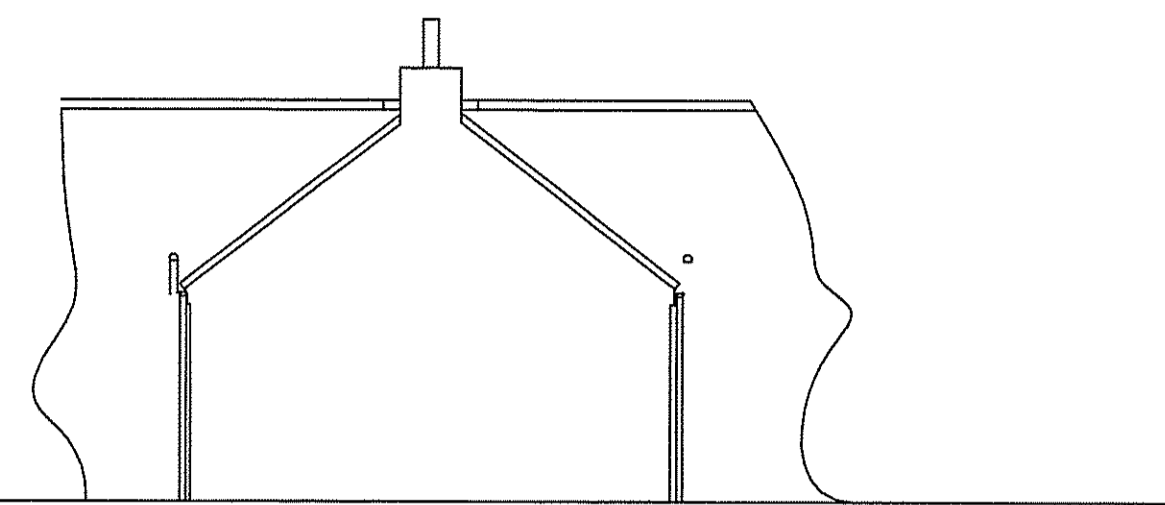


WEST ELEVATION

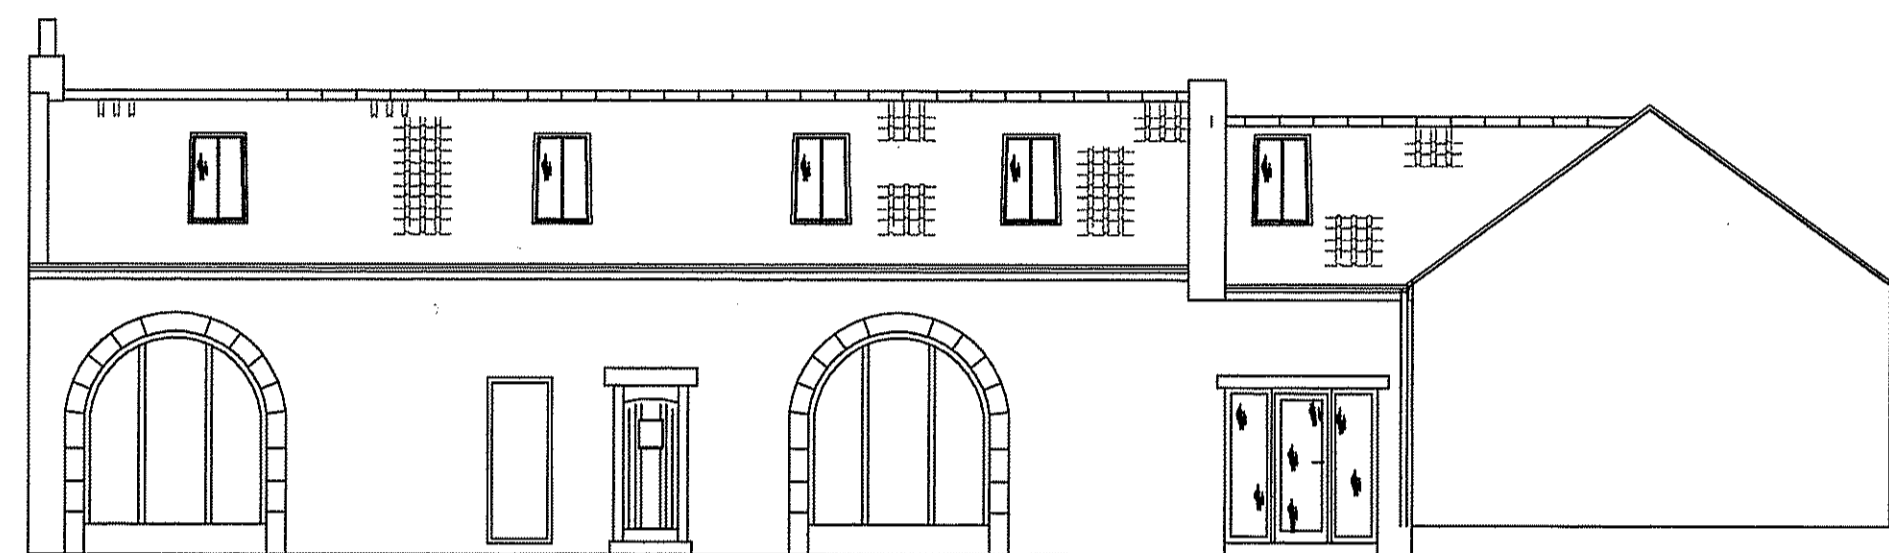

EAST ELEVATION

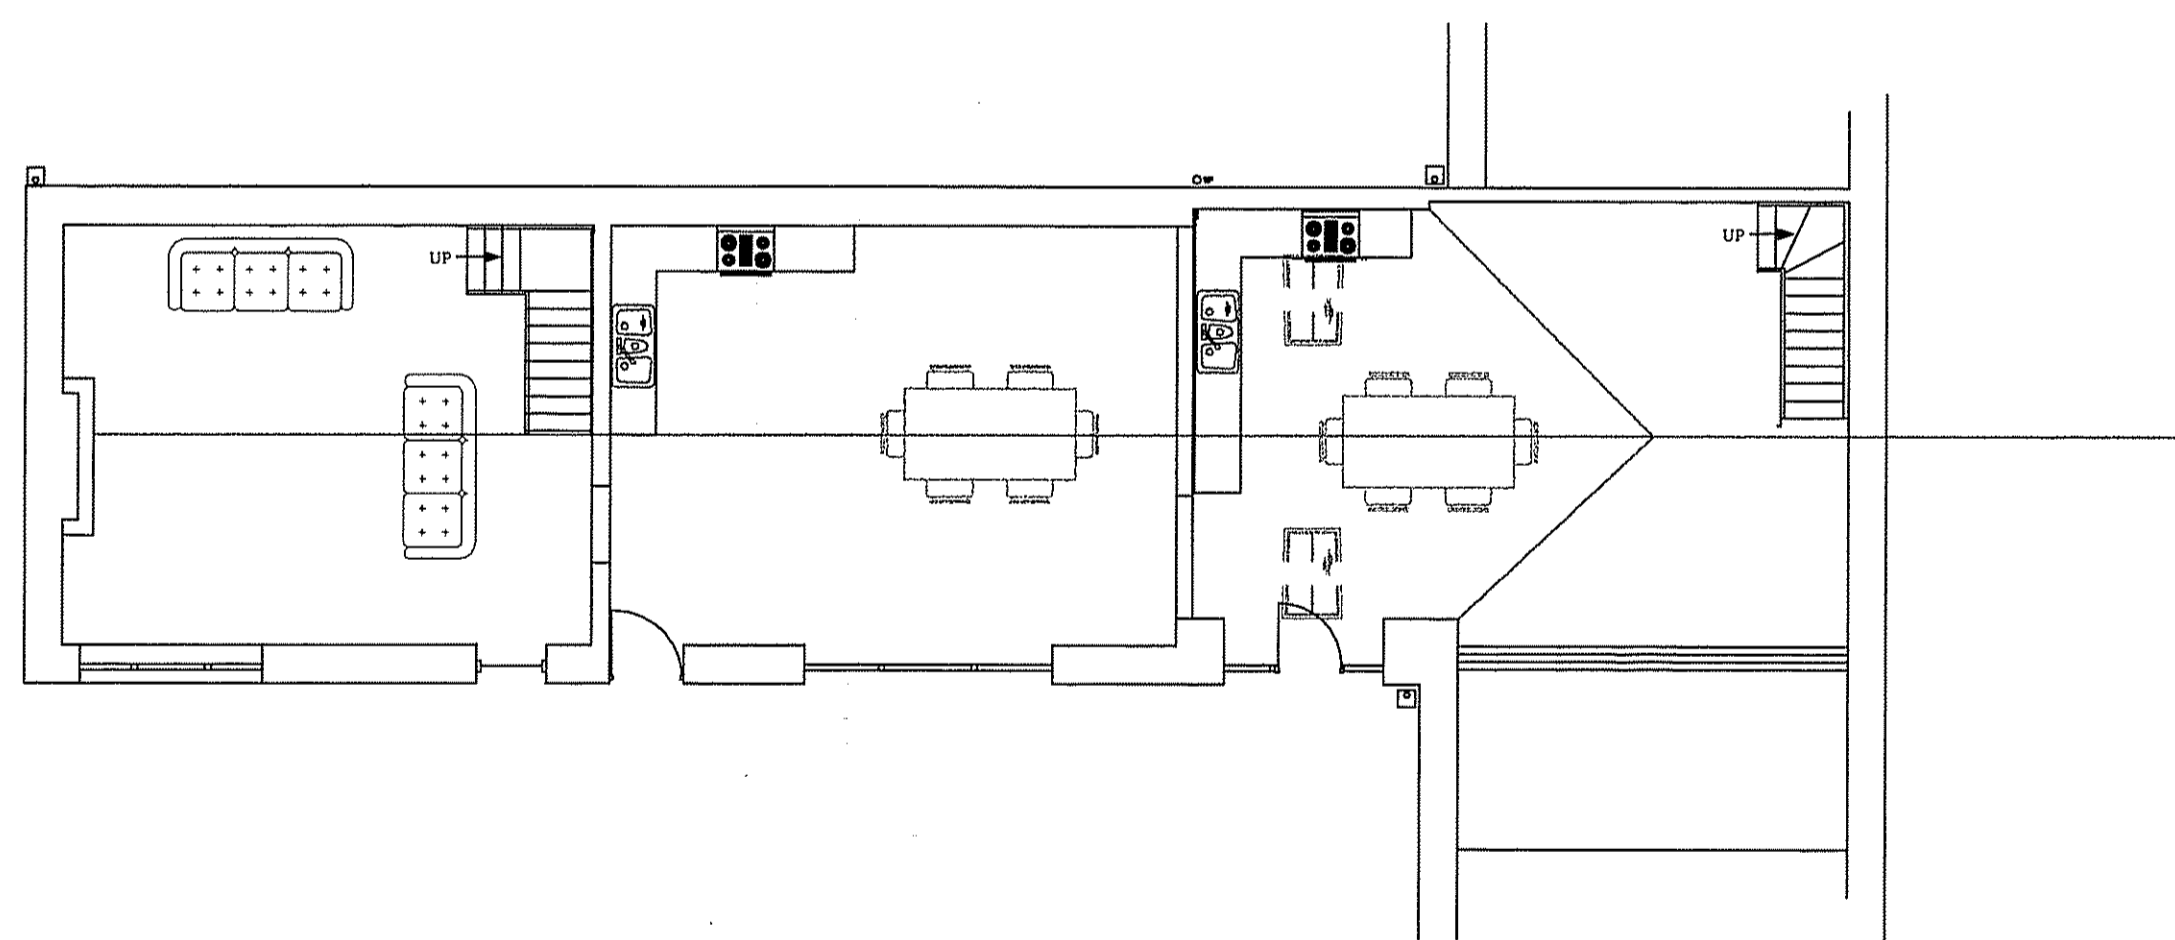

PLAN ON GROUND FLOOR

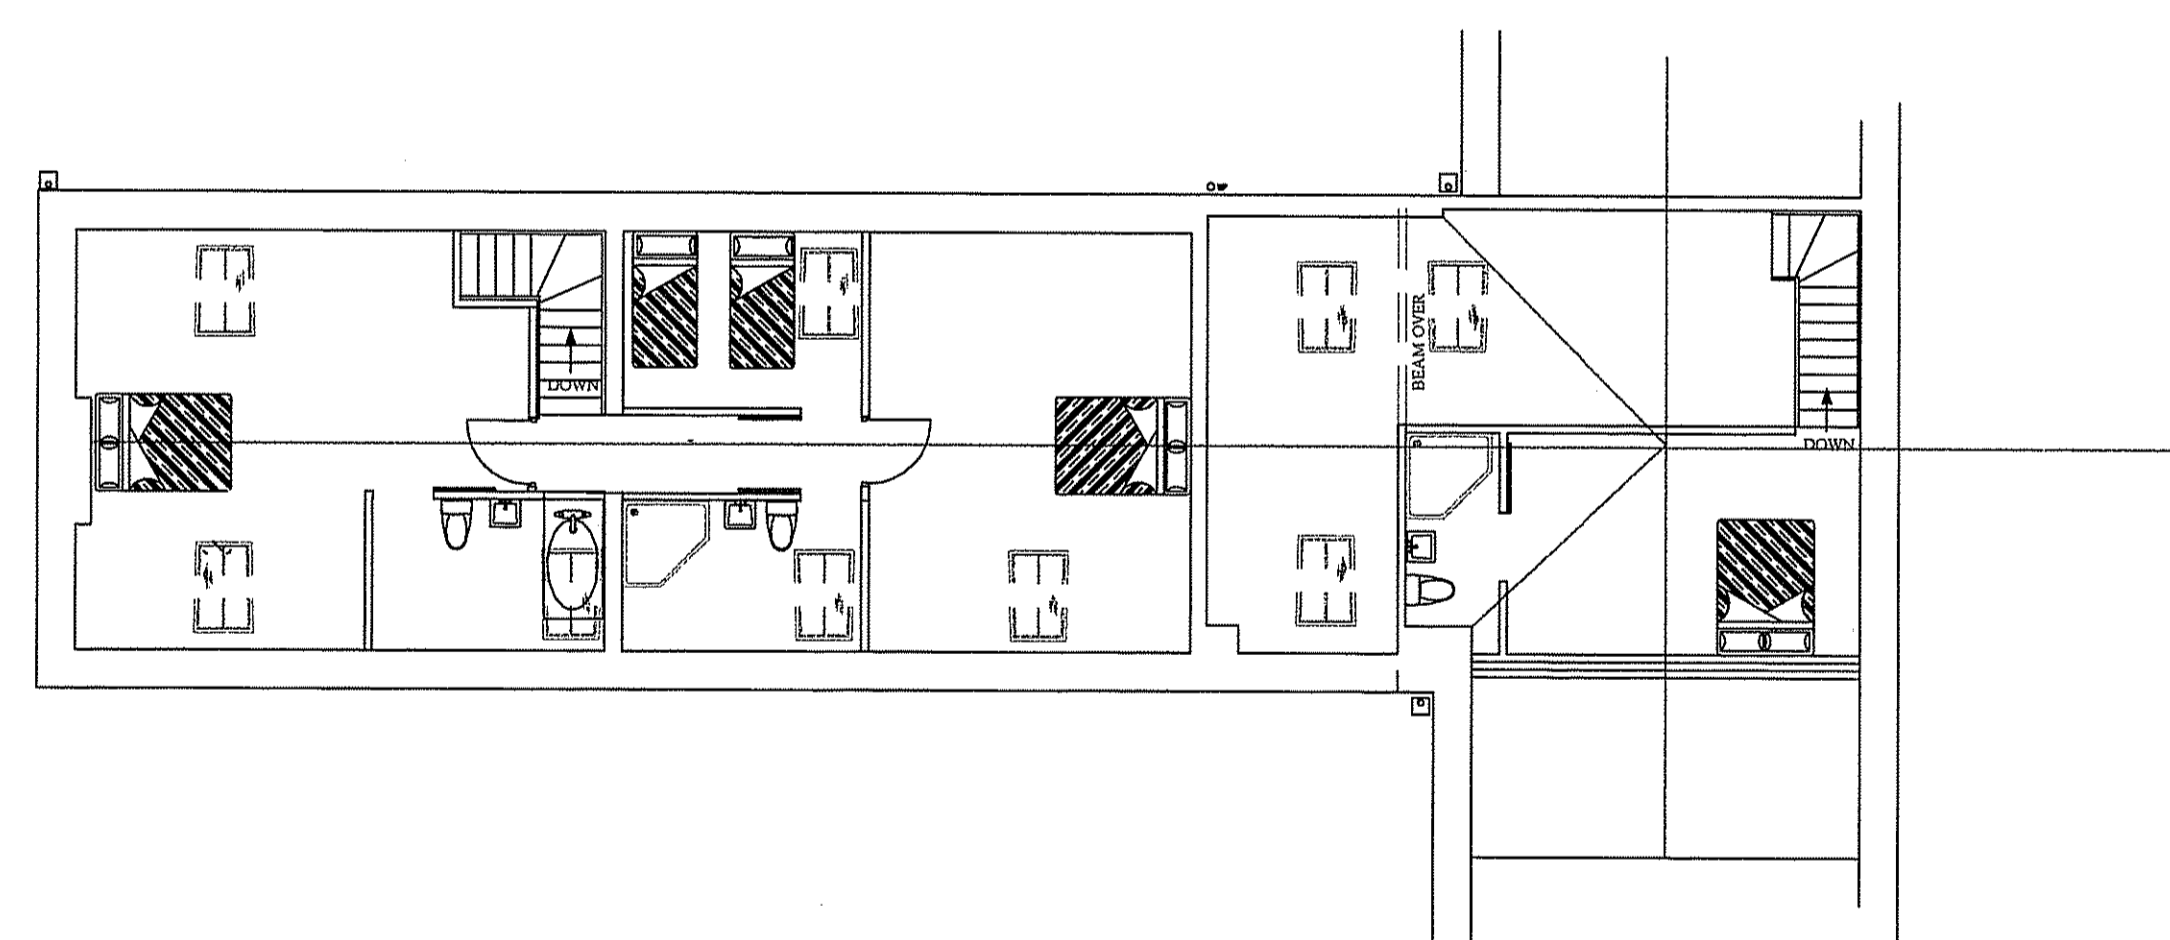

PLAN ON 1st FLOOR

NYMNP
29 OCT 2014

NOTES REVISED DRAWING 17/10/14 FFL REDUCED EXTERNALLY, DOOR ADDED TO R/H CORNER SKYLIGHTS REMOVED AS REQUIRED	Project	Address	Drawing No FH01	
	DEVELOPMENT OF REDUNDANT FARM BUILDINGS TO PROVIDE LIVING ACCOMMODATION OF 4 UNITS	TOFT HOUSE FARM AISLABY YO21 1SW	Date	05/07/06
			Rev.	Sheet No 3 of 4
			Scale 1:100	