


PROPOSED

NATURAL STONE TO
MATCH EXISTING

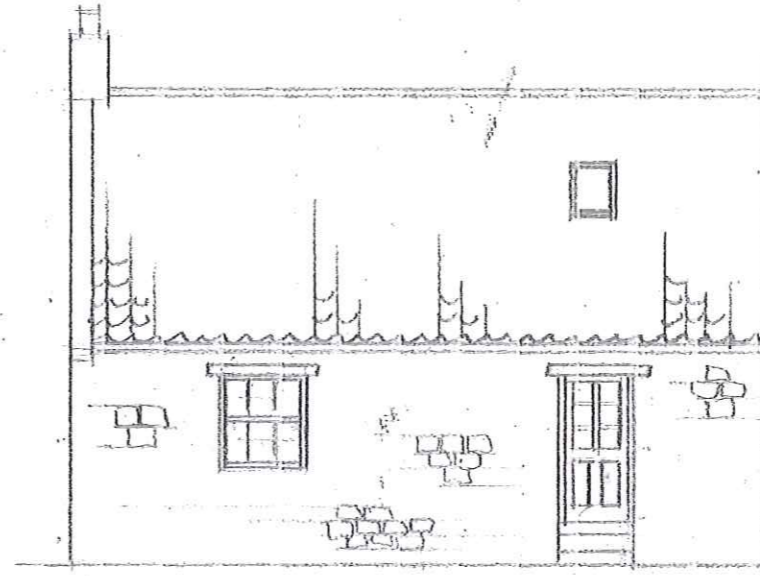


SIDE ELEVATION




FRONT ELEVATION

NYMNP
18 NOV 2014

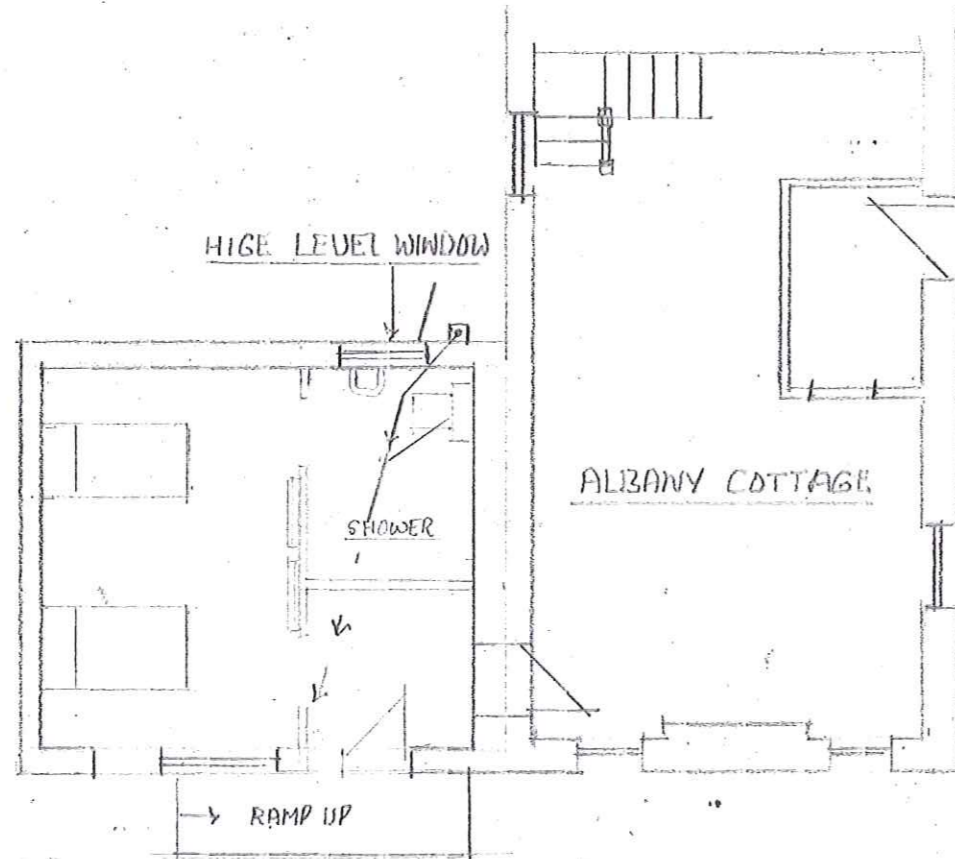

EXISTING DRAINAGE

GROUND FLOOR PLAN

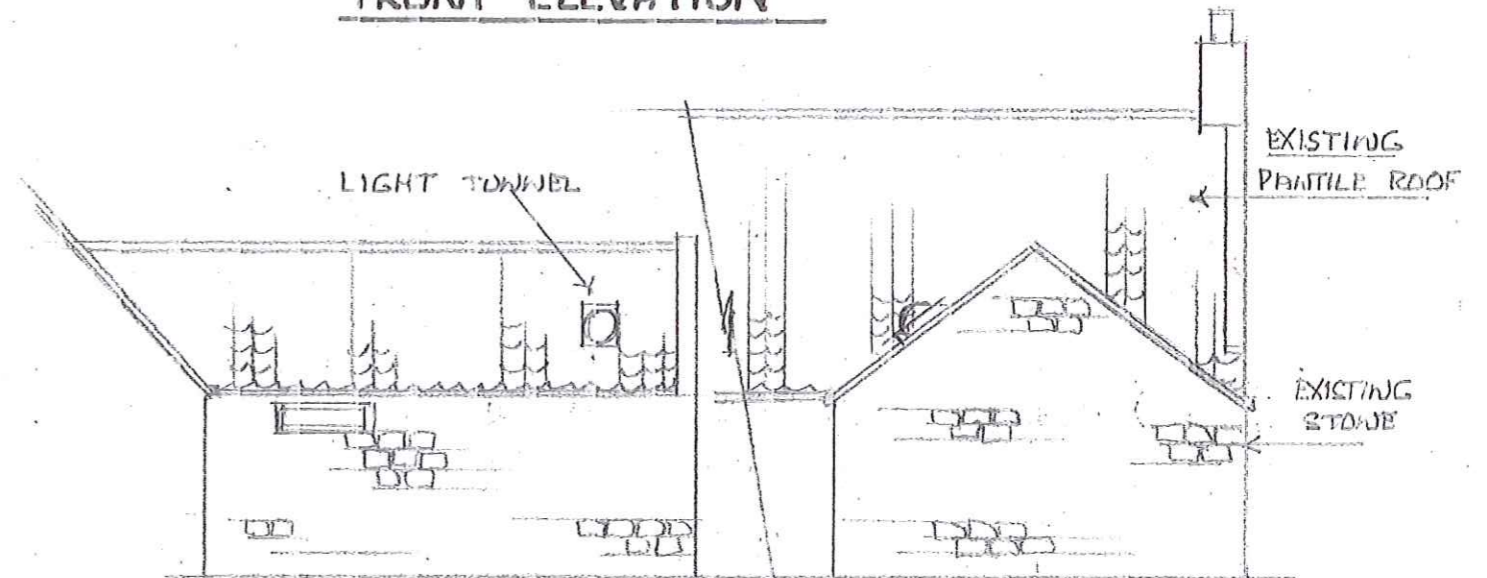

SIDE ELEVATION

REAR ELEVATION


SCALE 1:100

PROPOSED CONVERSION OF
GARAGE TO BEDROOM FOR
DISSABLE PERSON
AT SUMMERFIELD FARM HAUSKER
FOR MR R. NOBLE
SCALE 1:100 1:50

EXISTING




SIDE ELEVATION

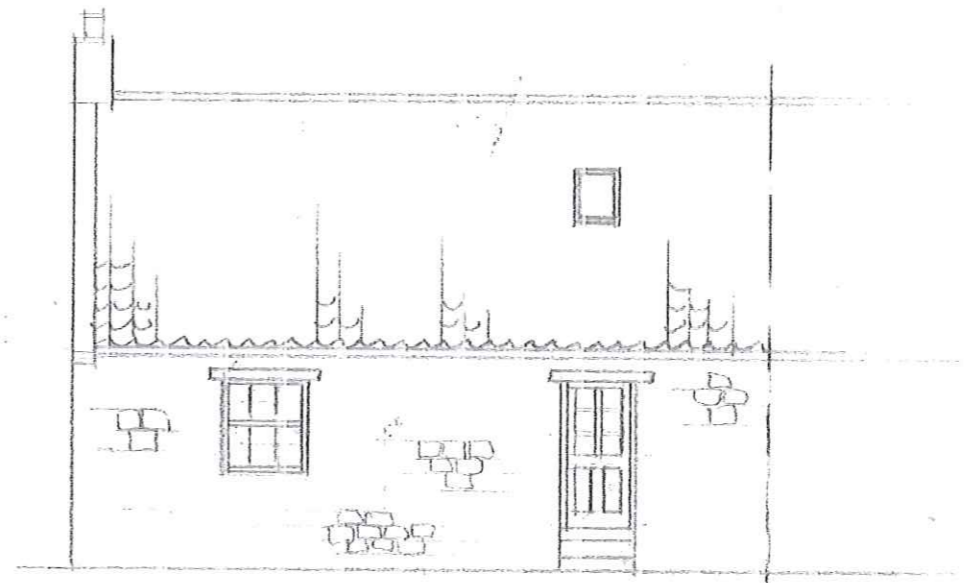


FRONT ELEVATION

NYMNPA
18 NOV 2014

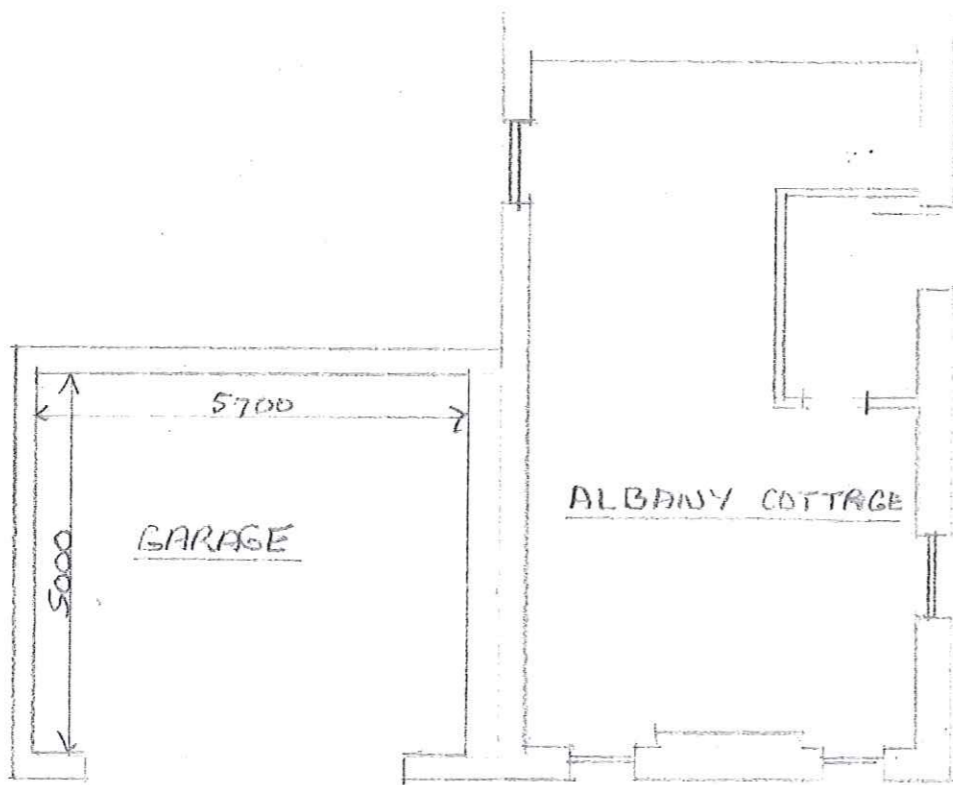

GROUND FLOOR PLAN

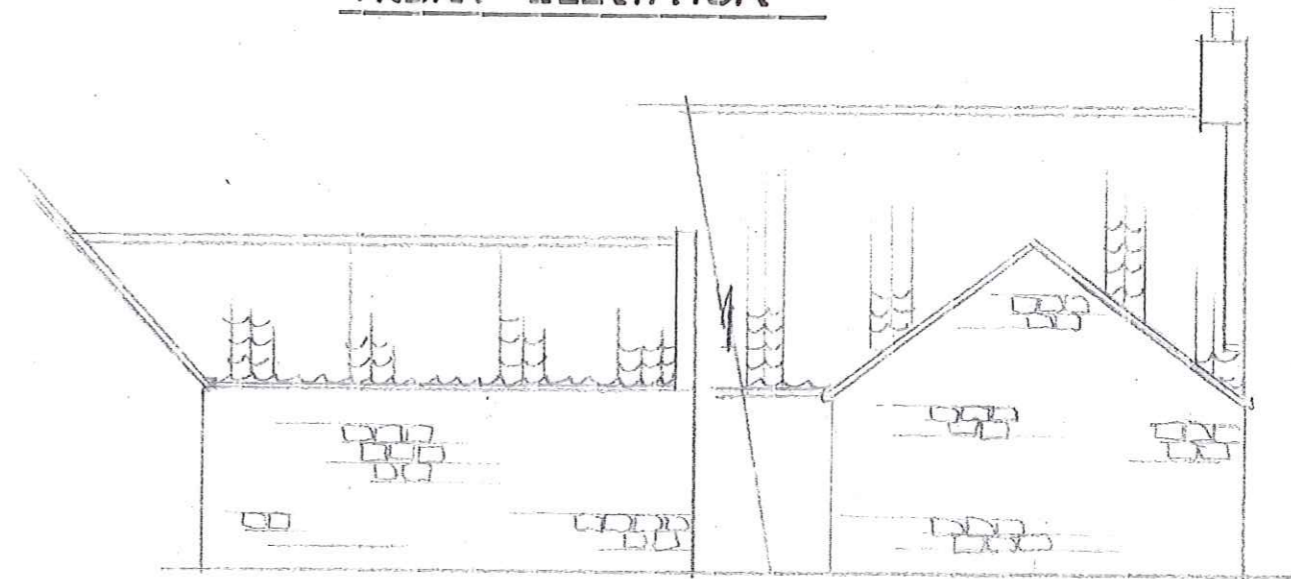

SIDE ELEVATION

REAR ELEVATION

SCALE 1:100

PROPOSED CONVERSION OF
GARAGE TO BEDROOM FOR
DISSABLE PERSON
AT SUMMERFIELD FARM HAWSKER
FOR MR. R. NOBLE
SCALE 1:100 1:50