



notes		
Do not scale from this drawing unless for Planning purposes. Figured dimensions only are to be used. All dimensions must be checked on site by the Contractor prior to the commencement of any fabrication or building works. Where applicable, dimensions and details are to be read in conjunction with specialist consultant drawings, any discrepancy between drawings is to be brought to the attention of design 4 architecture Ltd prior to the commencement of any fabrication or building works. This drawing is the property of design 4 architecture Ltd and may not be reproduced without their permission.		
revisions		date
rev	notes	
A	Amended to clients requirements	16 10 14
B	Amended following discussions with NYMNP	18 12 14
C	New garage eaves and ridge height corrected	10 02 15

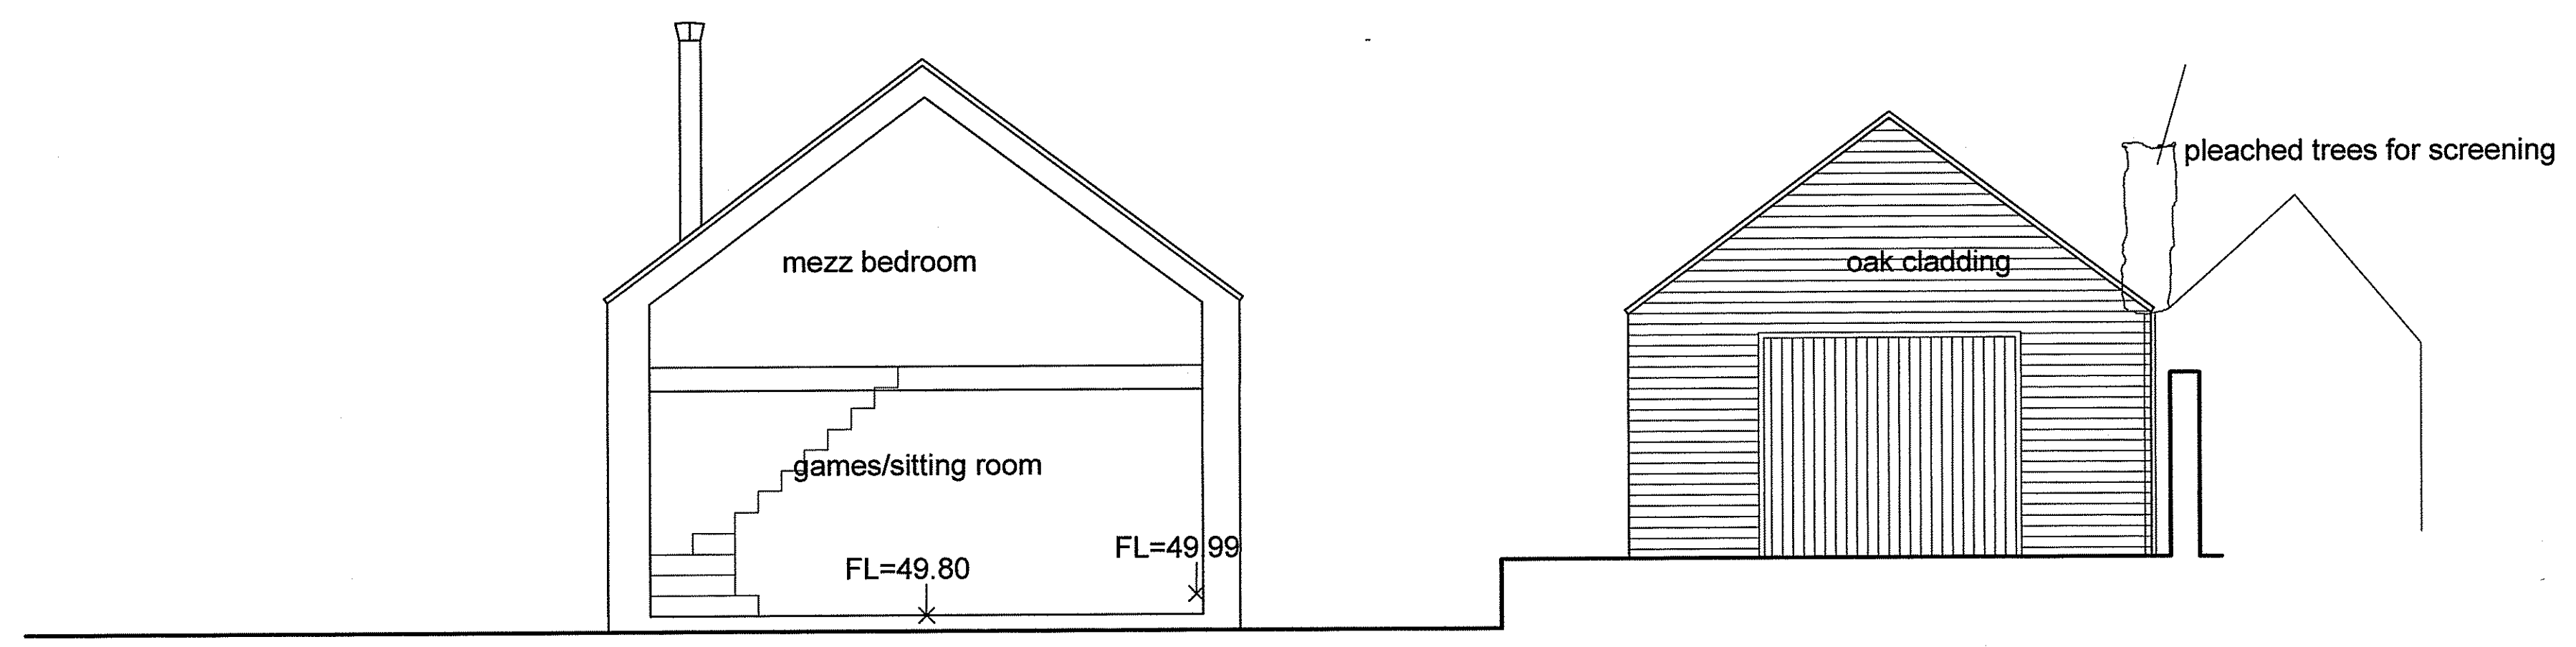


SECTION/WEST ELEVATION

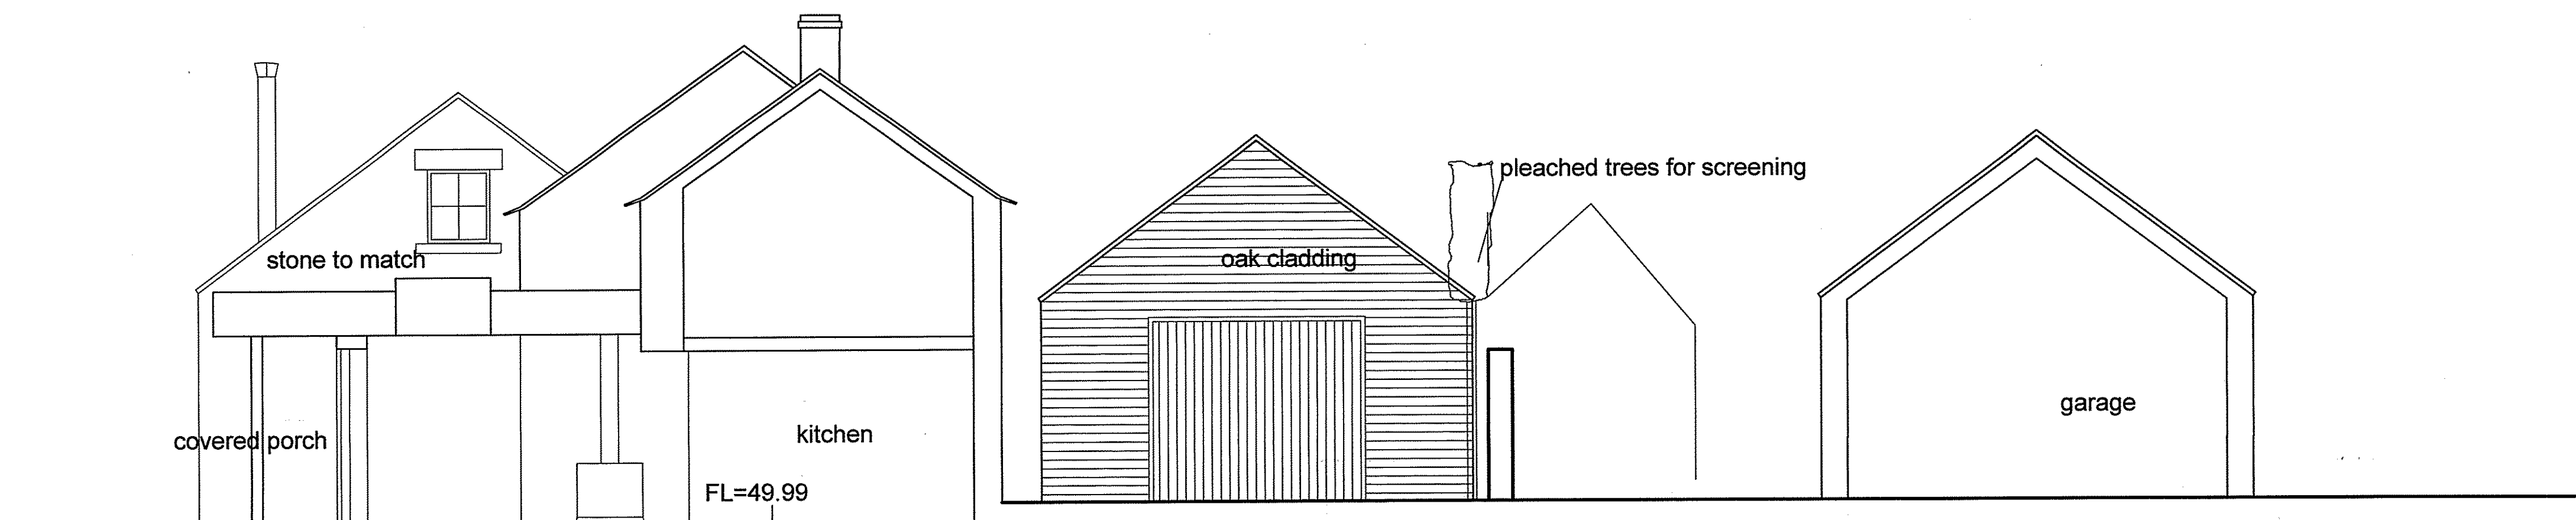

SECTION/WEST ELEVATION

GARAGE SECTION

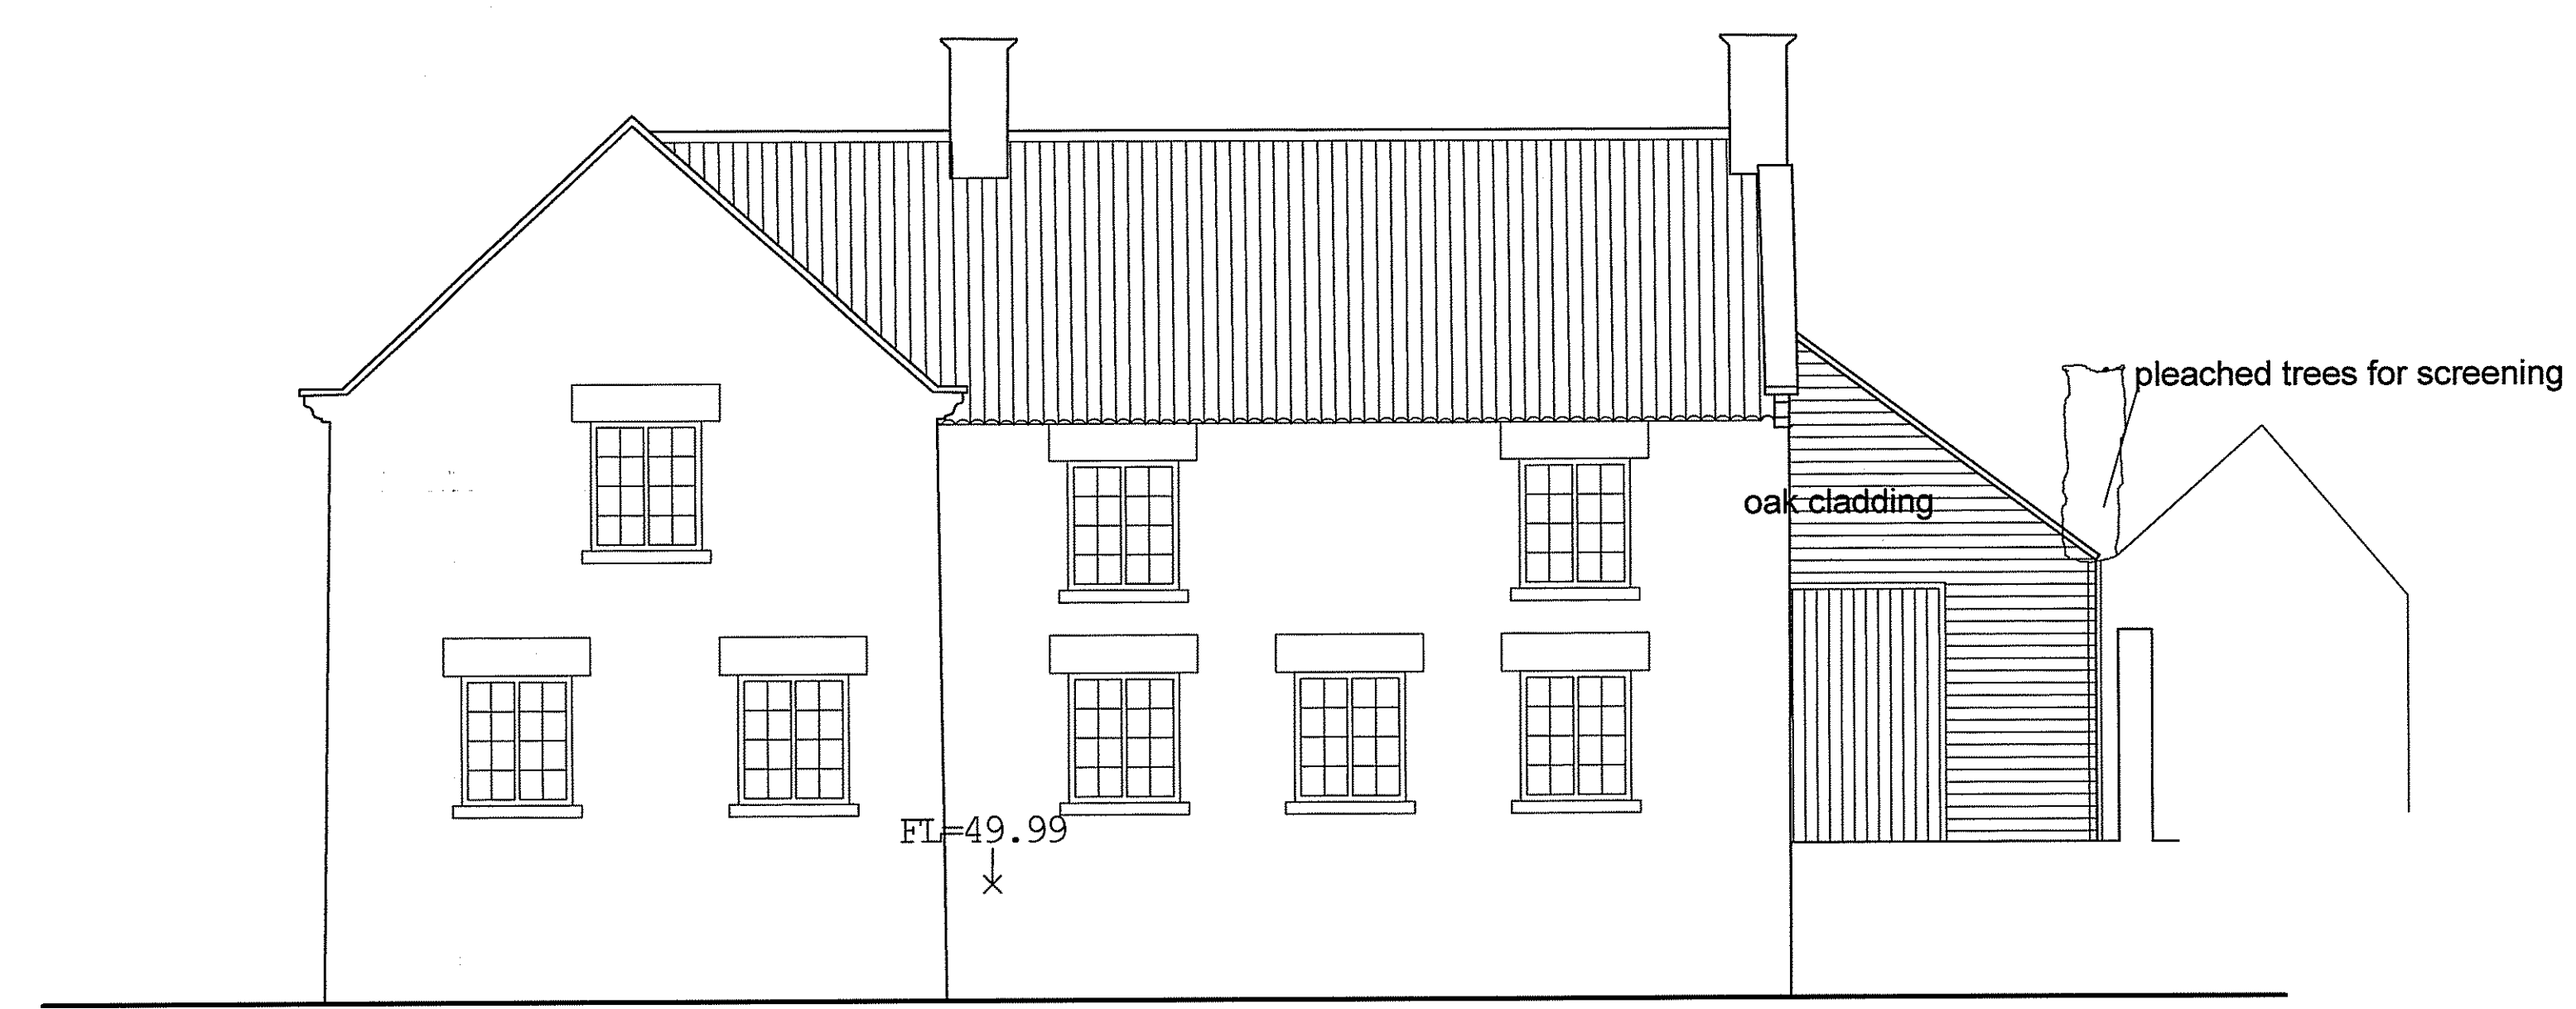


WEST ELEVATION


AMENDED
Notes

NYMNP
 1 FEB 2015


DESIGN 4 architecture Ltd			
project Kirkside Cottage Appleton le Moors	client Mr & Mrs P Elsome		
drawing Proposed Elevations 1	scale 1:50	number D41401808	revision C
status Design	date July 2014		

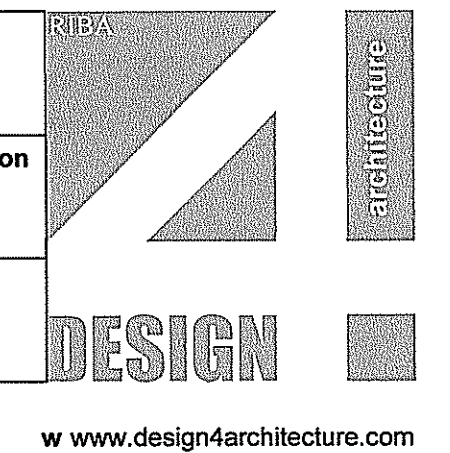

notes	
Do not scale from this drawing unless for Planning purposes. Figured dimensions only are to be used. All dimensions must be checked on site by the Contractor prior to the commencement of any fabrication or building works. Where applicable, dimensions and details are to be used in conjunction with specialist consultants' drawings; any disparity between drawings is to be brought to the attention of design 4 architecture ltd prior to the commencement of any fabrication or building works. This drawing is the property of design 4 architecture ltd and may not be reproduced without their permission.	
rev	date
A	16 10 14
B	18 12 14
C	10 02 15

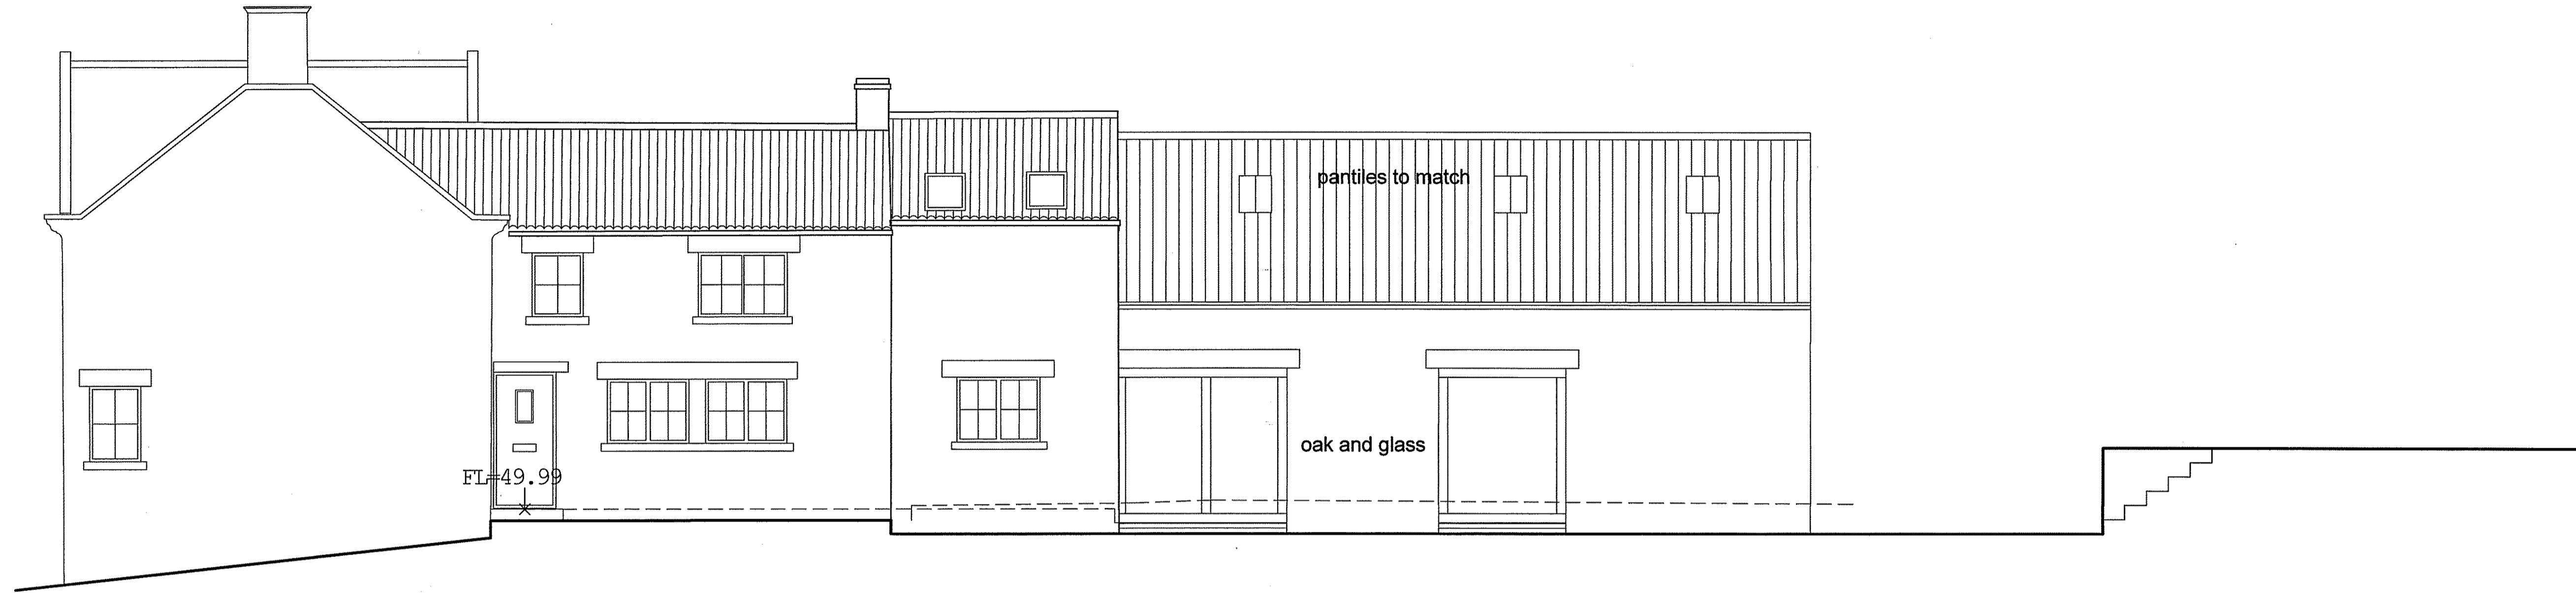

SOUTH ELEVATION

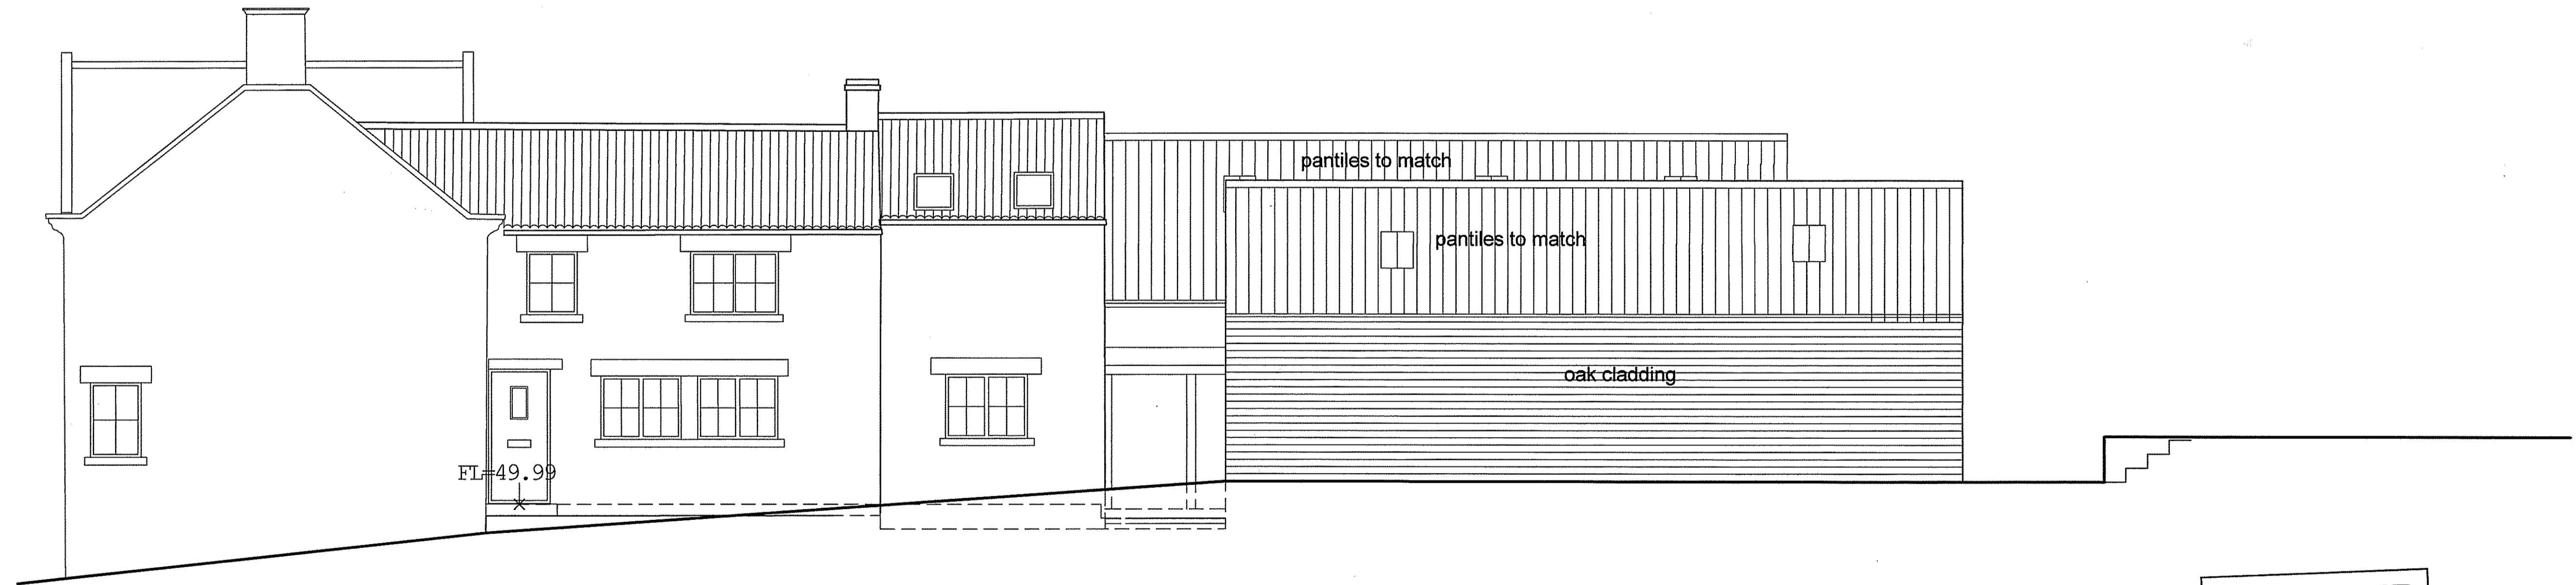


SOUTH ELEVATION


AMENDED
Notes

NYMANA
10 FEB 2015

DESIGN 4 architecture ltd		RIBA	
project Kirkside Cottage Appleton le Moors	client Mr & Mrs P Elsome	scale 1:50	number D41401807
drawing Proposed Elevations 2	revision C	date July 2014	www.design4architecture.com
status Design	chestnut house marton sinnington york yo62 6rd	DESIGN 4 architecture	

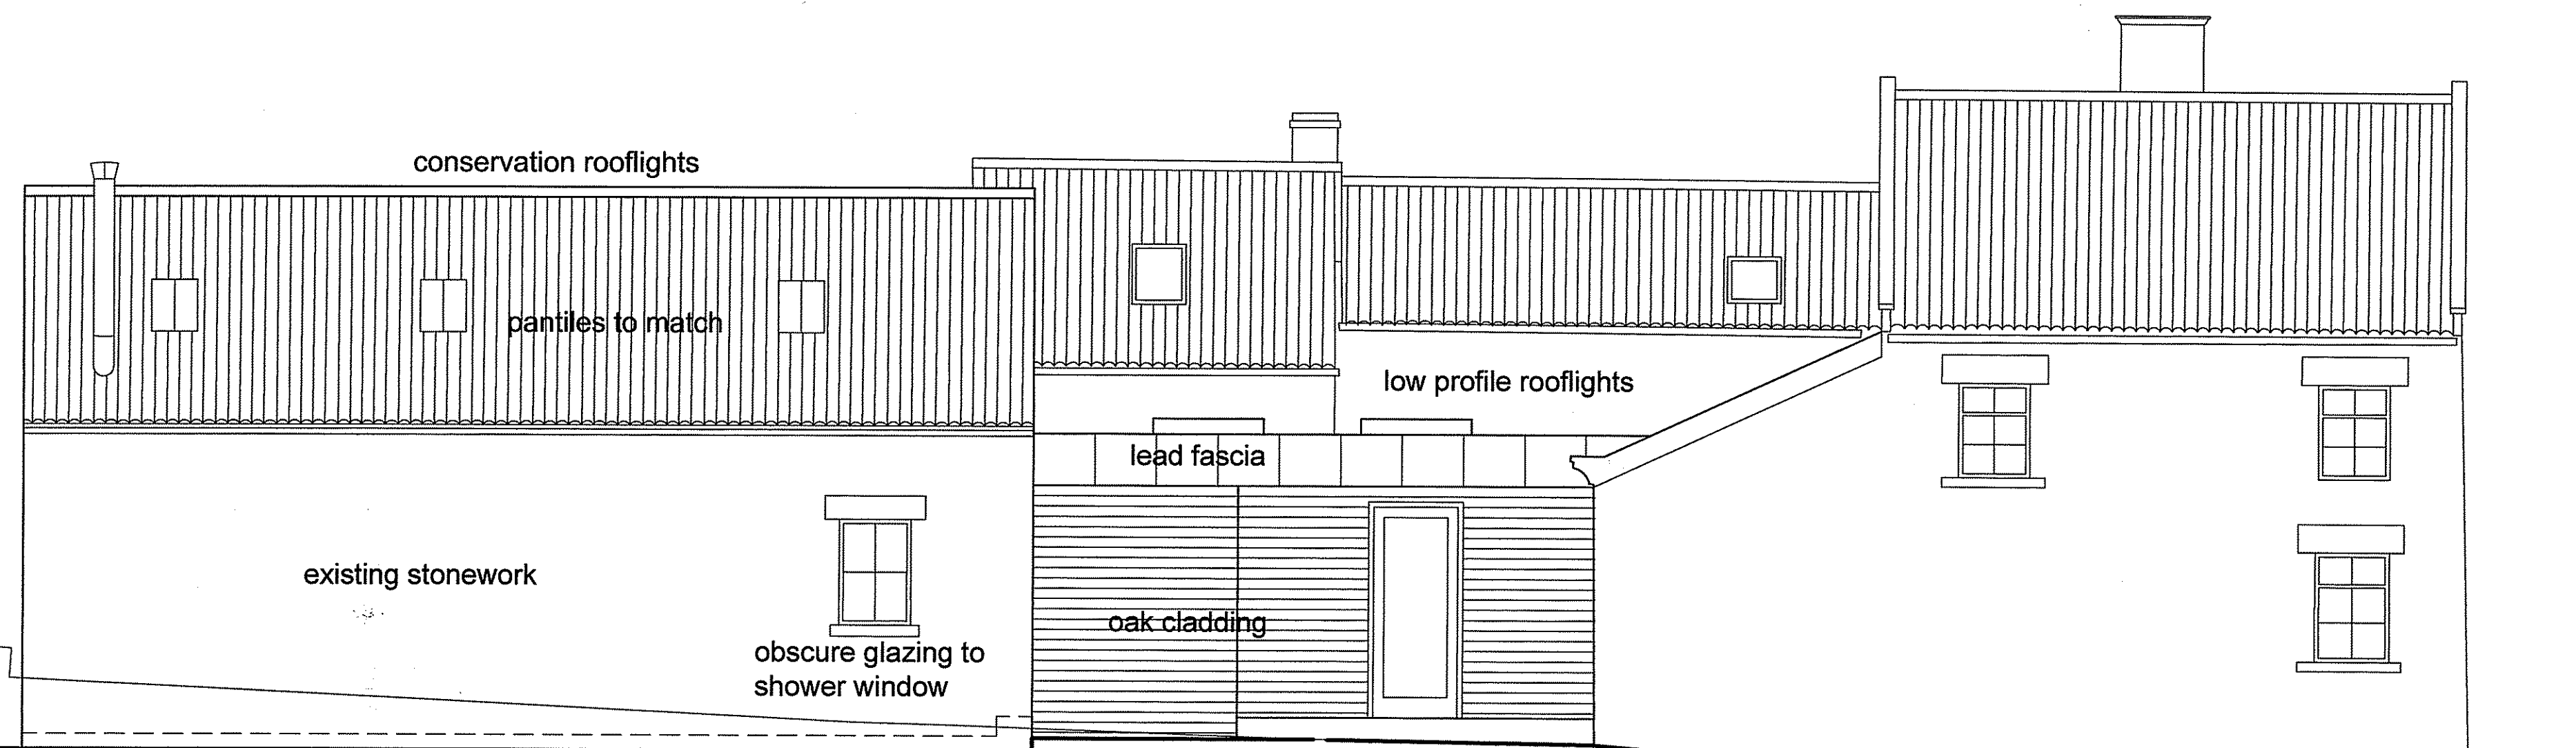

NORTH ELEVATION

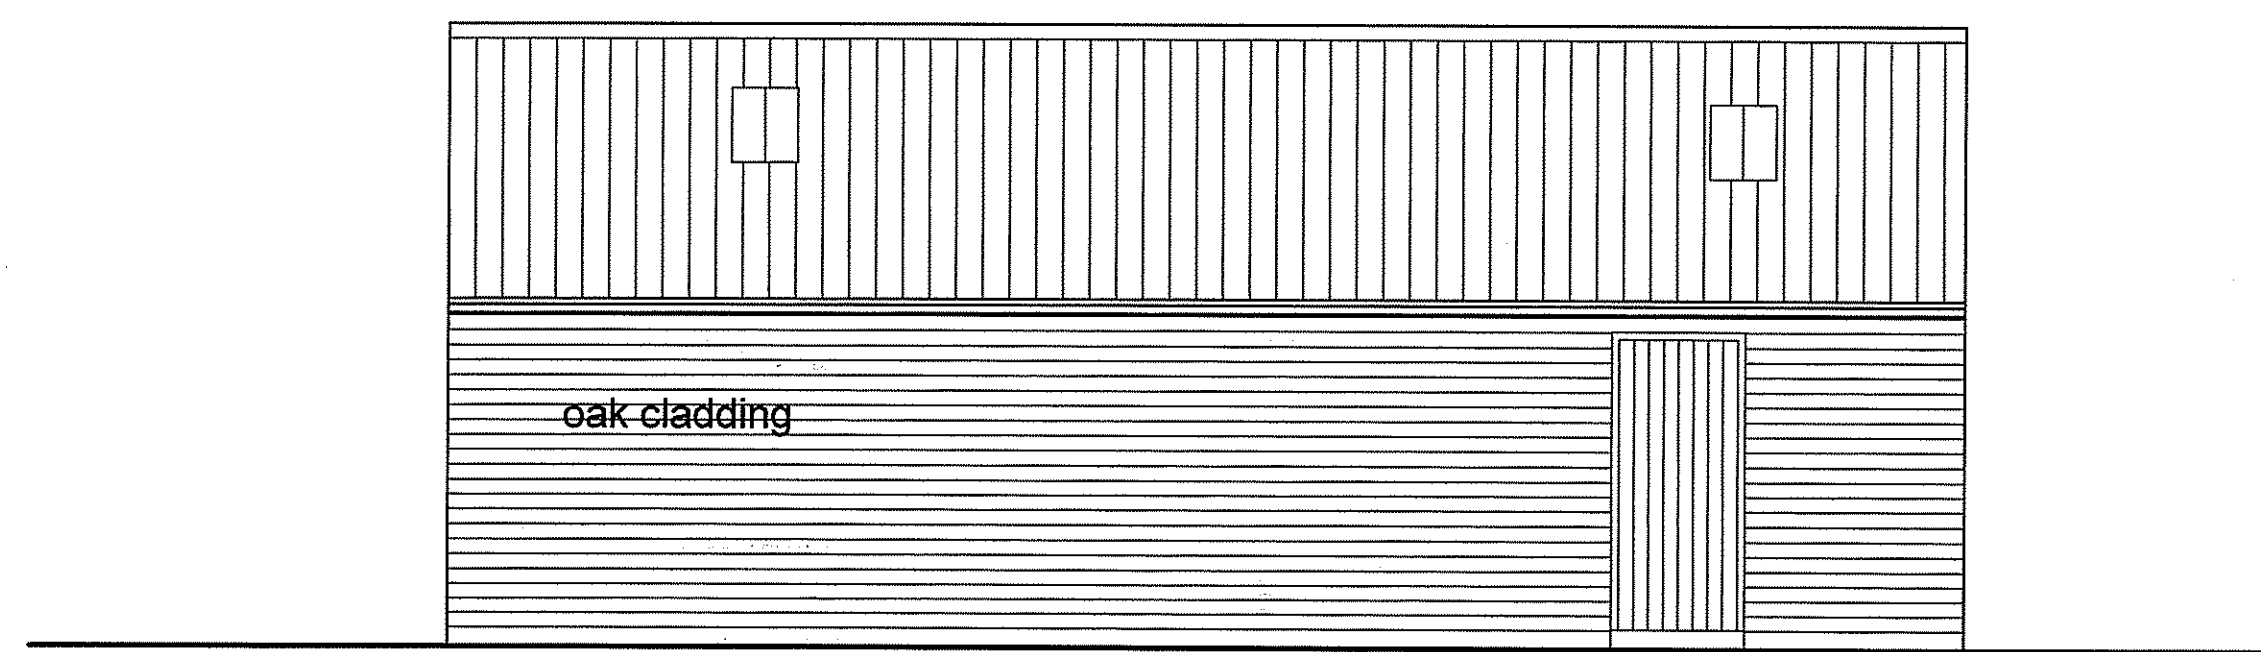

NORTH ELEVATION(GARAGE)



EAST ELEVATION

notes	
Do not scale from this drawing unless for Planning purposes. Figured dimensions only are to be used. All dimensions must be checked on site by the Contractor prior to the commencement of any fabrication or building works. Where applicable, dimensions and details are to be read in conjunction with specialist consultants drawings; any disparity between drawings is to be brought to the attention of design 4 architecture ltd prior to the commencement of any fabrication or building works. This drawing is the property of design 4 architecture ltd and may not be reproduced without their permission.	
revisions	
rev	notes
A	Amended to clients requirements
B	Amended following discussions with NYM&P
C	New garage eaves and ridge height corrected
date	
15 10 14	
18 12 14	
10 02 15	

AMENDED
Notes

NYM&P
10 FEB 2015

DESIGN 4 architecture ltd			
project Kirkside Cottage Appleton le Moors	client Mr & Mrs P Elsome	scale 1:50	number D414018/08
drawing Proposed Elevations 3	revision C	date July 2014	
status Design			

chestnut house marton sinnington york yo62 6rd
www.design4architecture.com