


**EXISTING Site Plan**

Scale 1:2500

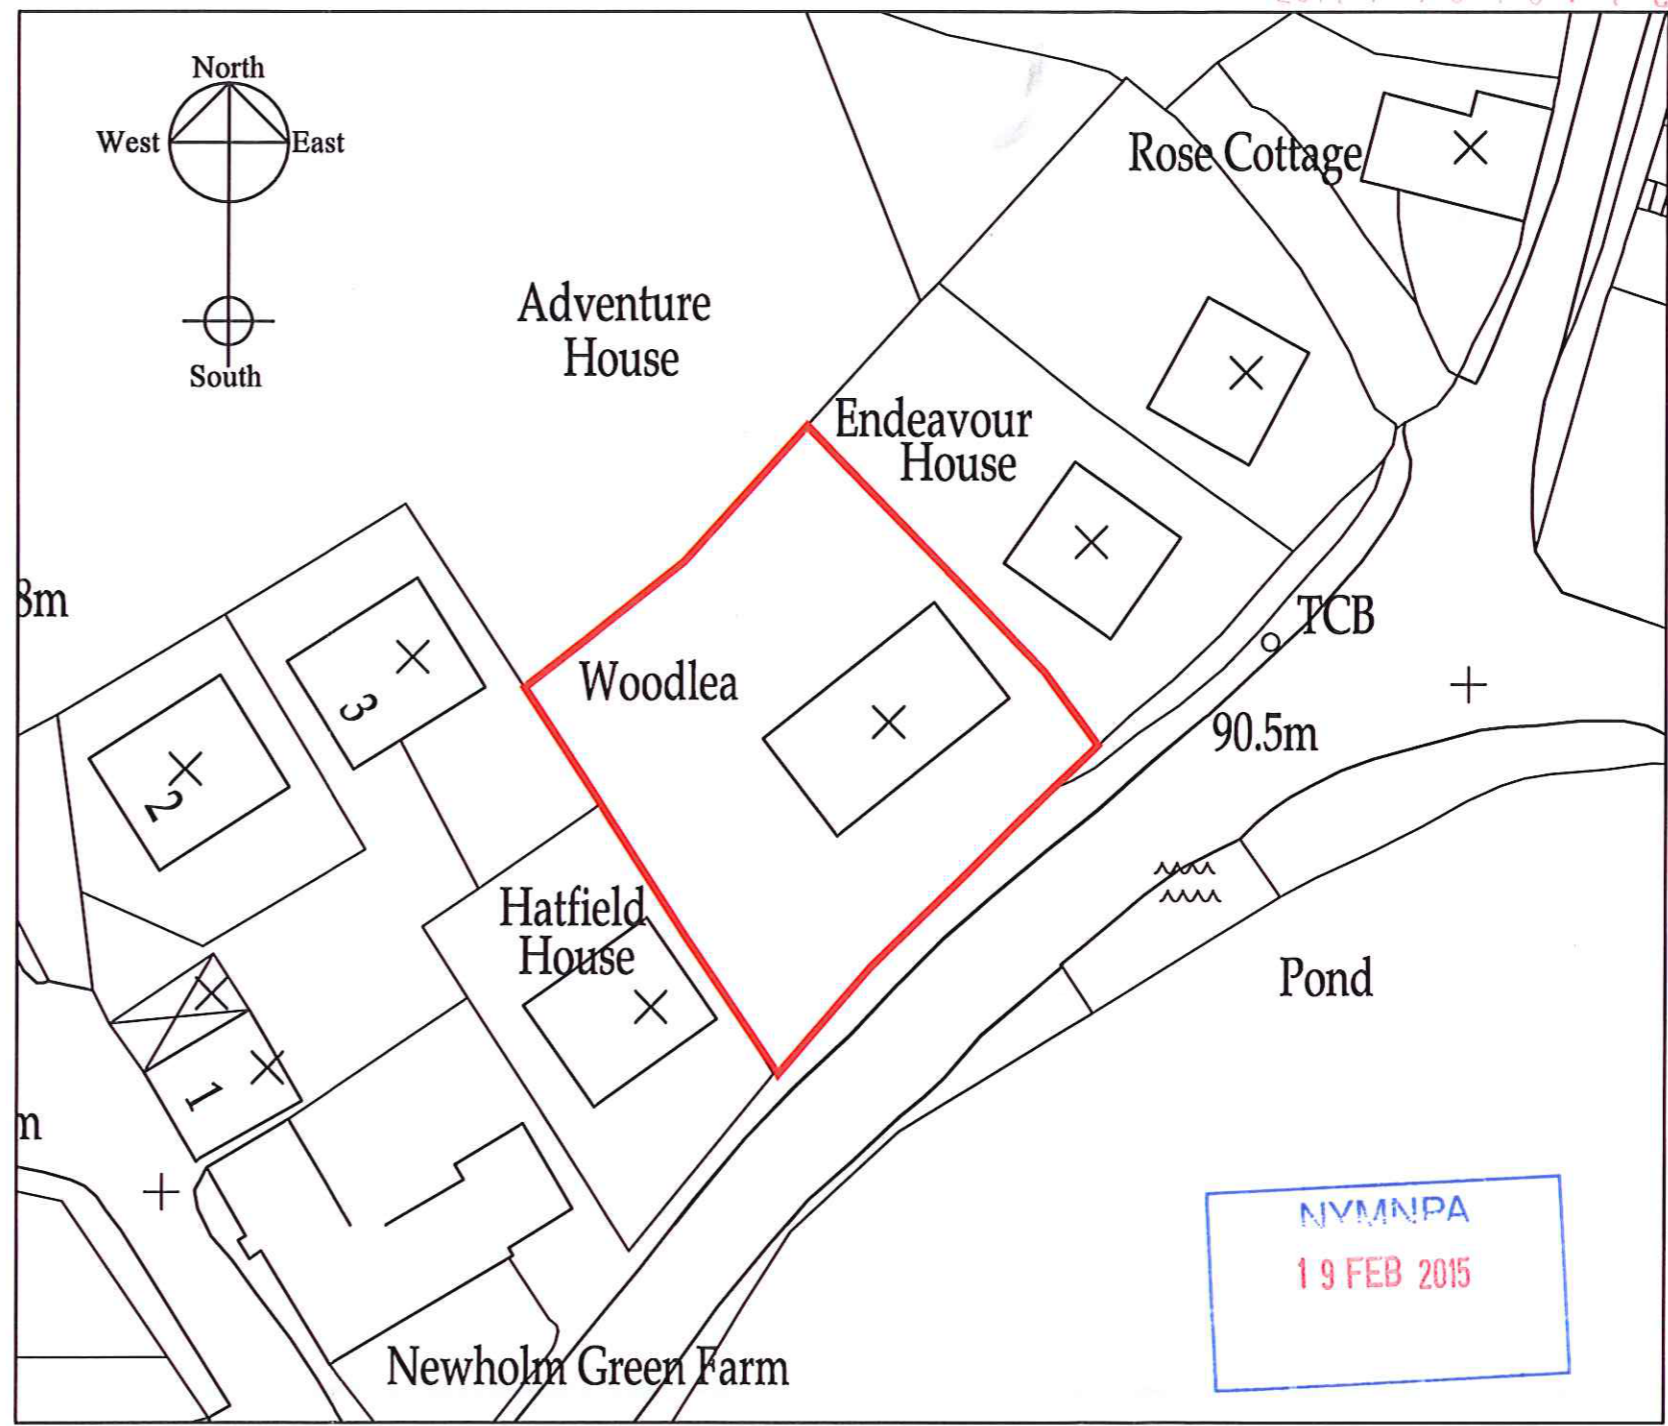

**EXISTING Block Plan**

Scale 1:500

**b h d partnership**  
 Airy Hill Manor, Whitby, North Yorkshire, UK, YO21 1QB.  
 www.bhdpartnership.com

- DO NOT SCALE from this drawing. Only figured dimensions are to be taken from this drawing.
- The Contractor must verify all dimensions on site before commencing any work or shop drawings.
- The Contractor must report any discrepancies before commencing work. If this drawing exceeds the quantities taken in any way, the Technician is to be informed before work is initiated.
- Work within The Construction (Design and Management) Regulations 2007 is not to start until a Health & Safety Plan has been produced. This drawing is Copyright and must not be reproduced without consent of BHD Partnership Ltd

REV	DATE	BY	AMENDMENT	CHKD	APVD
A	18.02.15	CE	Issued to planning	TRH	

CLIENT: Mr P & Mrs J Norbury			
PROJECT: Woodlea, Newholm Whitby, YO21 3QY			
A3	DRN: C. Eynon	DATE: 18.02.15	
SCALE:	As Shown	ISSUE:	Preliminary

DRAWING TITLE: Existing Site Plan and Block Plan	
DRAWING NR: D10719-01	REV: A