

PROPOSED SITE PLAN
(SCALE 1:100)

The design of this site is in accordance with the following design documentation:
 Radio Base Station Design Guide & Specification - Issue Date 03.02.06
 Technical Guidance Notes - TGN 0092 to TGN 0124 inclusive.

NOTE: ORIGINAL DRAWING SIZE A3

NOTES

- This drawing to be read in conjunction with EV105a Series drawings and standard Airwave drawings.
- All dimensions are in mm unless otherwise stated.

Airwave - Power Supply				
Power Supply:	Proposed REC Supply			
Airwave - Cabin Schedule				
Manf.	N/A	Colour Ref.	N/A	
Type	N/A	Gland Pos. A/B/C	N/A	
Dimension (mm)	N/A	Door Hinge L/R	N/A	
Material	N/A	Pre assembled	N/A Flatpack	N/A
Airwave - Meter Cabinet Schedule				
Manf.	TFL	Colour Ref.	10A05	
Type	Standard	Material	Galvanised Steel	
Dimension (mm)	1000x450x1000 High			
Airwave - PER Details				
No. of Carriers	-			
Autonomy	6 Hours			
System Type	TBC			

A	23.12.14	PLANNING ISSUE	DB	RWM
Rev	Date	Amendments	Drawn By	Approved By

heyrod communicating excellence

Thornley House,
Overens Street,
Oldham,
OL4 1LA

AIRWAVE


Airwave Solutions Ltd
Charter Court, 50 Windsor Rd, Slough, Berkshire. SL1 2EJ.

Job Title
COWBANK WOOD, FIELD ADJACENT TO EGTON CLIFF, EGTON BRIDGE, NORTH YORKSHIRE, YO21 1UU

Drawing Title
PLANNING
EXISTING SITE PLAN
SHEET 11

Scale AS SHOWN@A3	Consultant reference -	
Drawn by DB	Checked by RWM	Approved by RM
Date Drawn 23.12.14	Date Checked 23.12.14	Date Approved 23.12.14

Drawing No. EV105a-GA-11

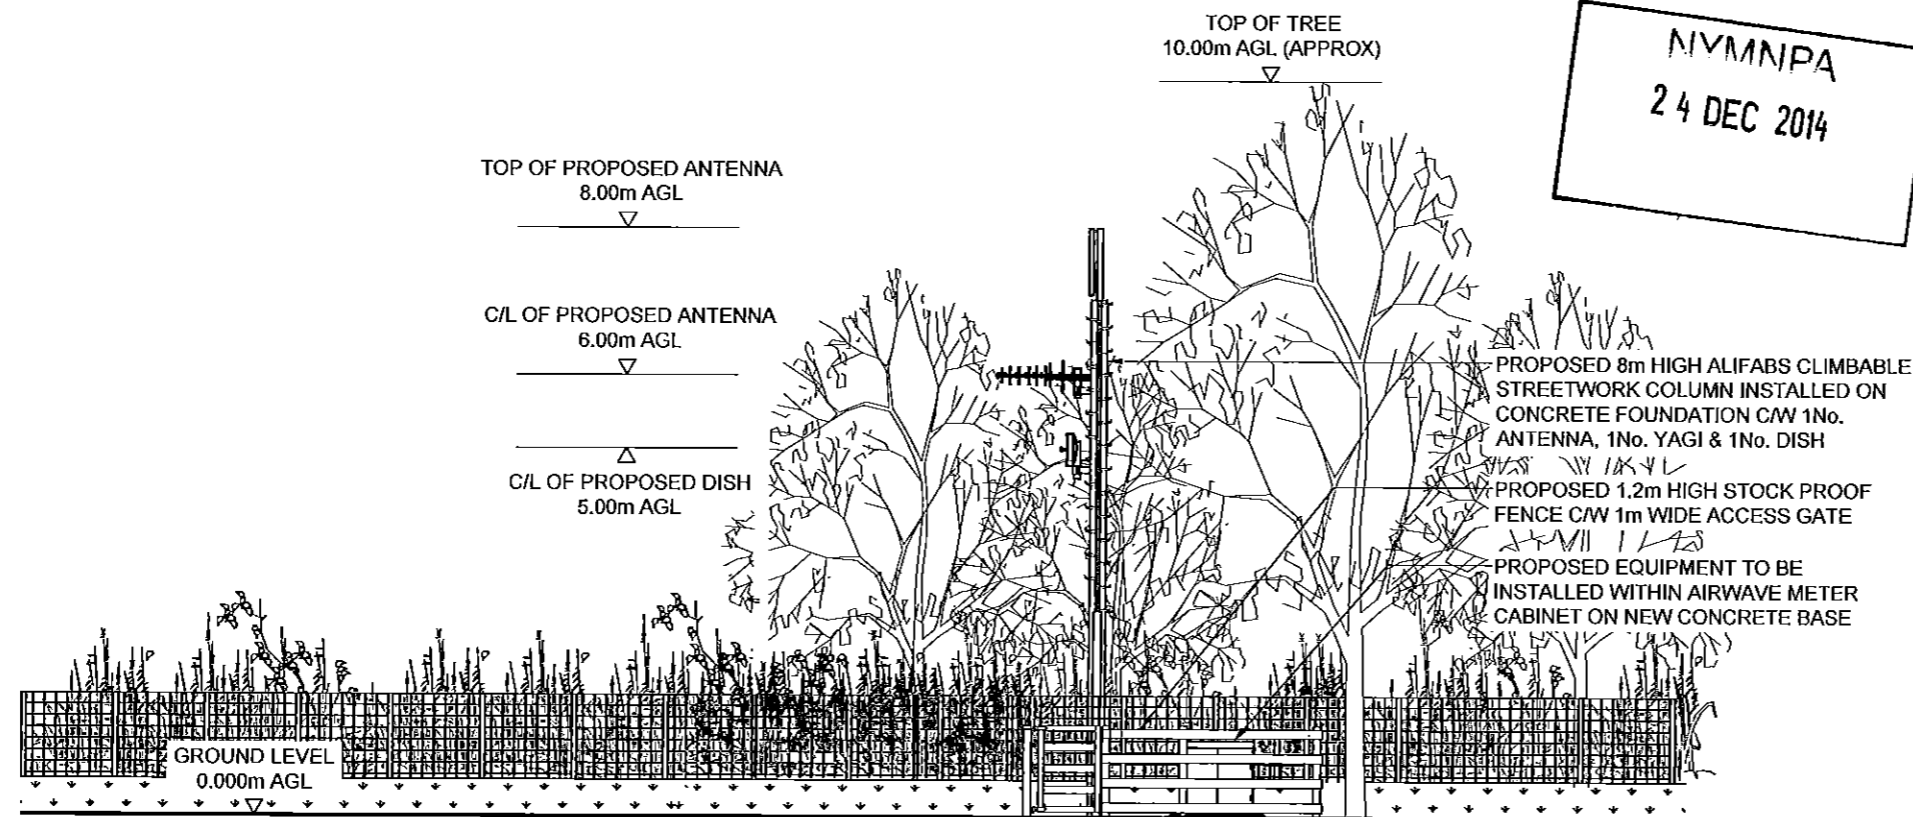

PROPOSED SOUTH EAST ELEVATION
(SCALE 1:100)

NYM/NPA
24 DEC 2014

NOTE: ORIGINAL DRAWING SIZE A3

- NOTES
1. This drawing to be read in conjunction with EV105a Series drawings and standard Airwave drawings.
 2. All dimensions are in mm unless otherwise stated.

Proposed Airwave Antenna / Dish Schedule						
Antenna Configuration - N/A						
Duplexer Required - N						
Antenna/Dish Ref.	Antenna Type	Size (mm)	Height of A.G.L. (m)	Antenna Bearing	Cable Type	Cable Length (m)
A1	PANEL ANTENNA	900	8.55m	210°	LDF 4-50A	11m
A2	YAGI ANTENNA	600	6.0m	210°	LDF 4-50A	9m
D1	DISH	500	5.0m	267°	LDF 4-50A	8m

Rev	Date	Amendments	Drawn By	Approved By
A	23.12.14	PLANNING ISSUE	DB	RWM

heyrod communicating excellence

Thornley House,
Overens Street,
Oldham,
OL4 1LA

AIRWAVE

Airwave Solutions Ltd
Charter Court, 50 Windsor Rd, Slough, Berkshire. SL1 2EJ.

Job Title
COWBANK WOOD, FIELD ADJACENT TO EGTON CLIFF, EGTON BRIDGE, NORTH YORKSHIRE, YO21 1UU

Drawing Title
PLANNING PROPOSED ELEVATION SHEET 12

Scale AS SHOWN@A3	Consultant reference -	
Drawn by DB	Checked by RWM	Approved by RM
Date Drawn 23.12.14	Date Checked 23.12.14	Date Approved 23.12.14

Drawing No. EV105a-GA-12

The design of this site is in accordance with the following design documentation:
Radio Base Station Design Guide & Specification - Issue Date 03.02.06
Technical Guidance Notes - TGN 0092 to TGN 0124 inclusive.