


Amendments/Additional Information

- Amended layout of buildings/outside areas
- Additional background information
- Amended design
- Revised access arrangements
- Change of description of proposed development
- Change in site boundaries
- Other (as specified below)

Caretakers accommodation omitted from scheme.


These drawings are for planning and Building Control purposes only. These are not complete working drawings. Check and verify all drawings on site before commencing work. Comply in all respects with current relevant Building Regulations whether or not specifically stated on these drawings. All materials and workmanship shall comply with current relevant British Standards.

NYMNPA
15 JUN 2015

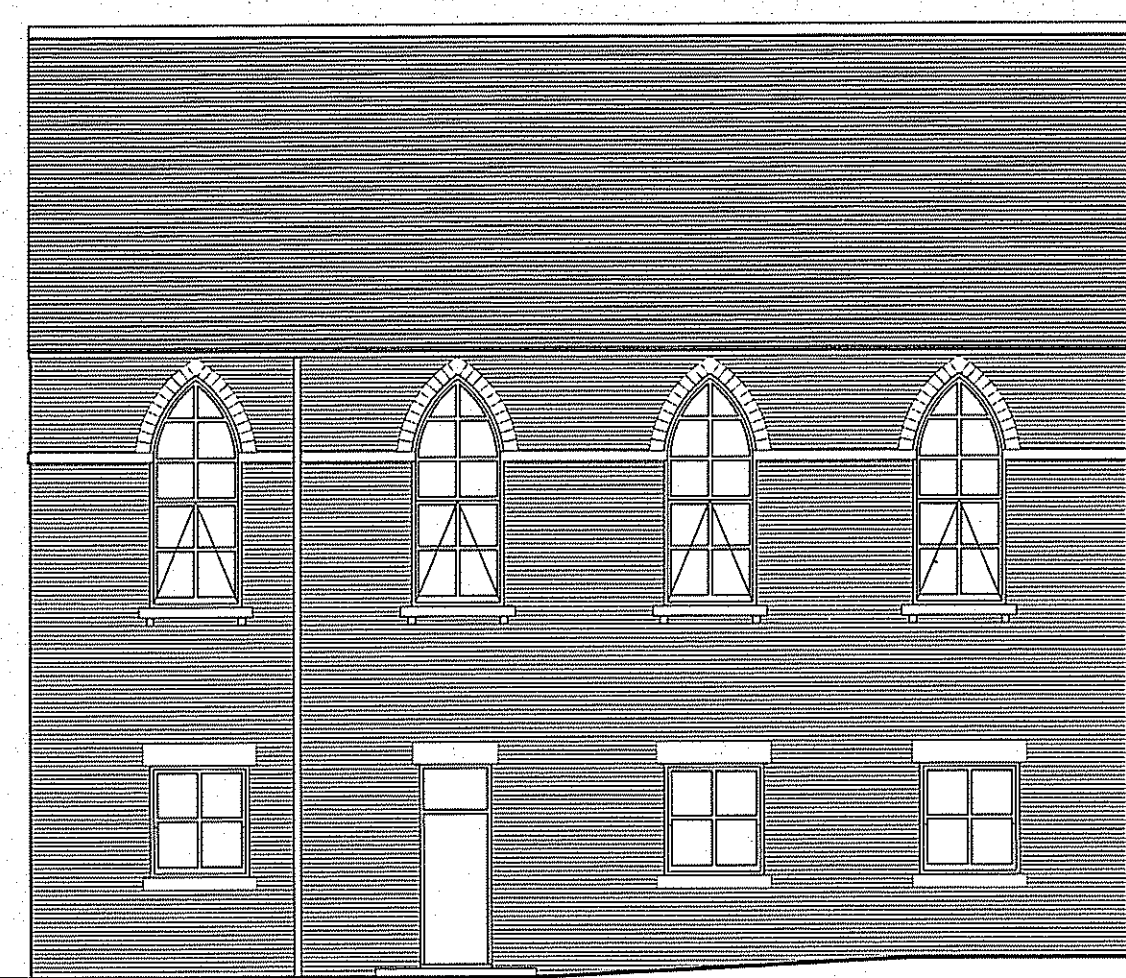


REAR ELEVATION


PROPOSED NEW WINDOWS TO SIDE AND REAR ARE INDICATED BY OPENING SYMBOL

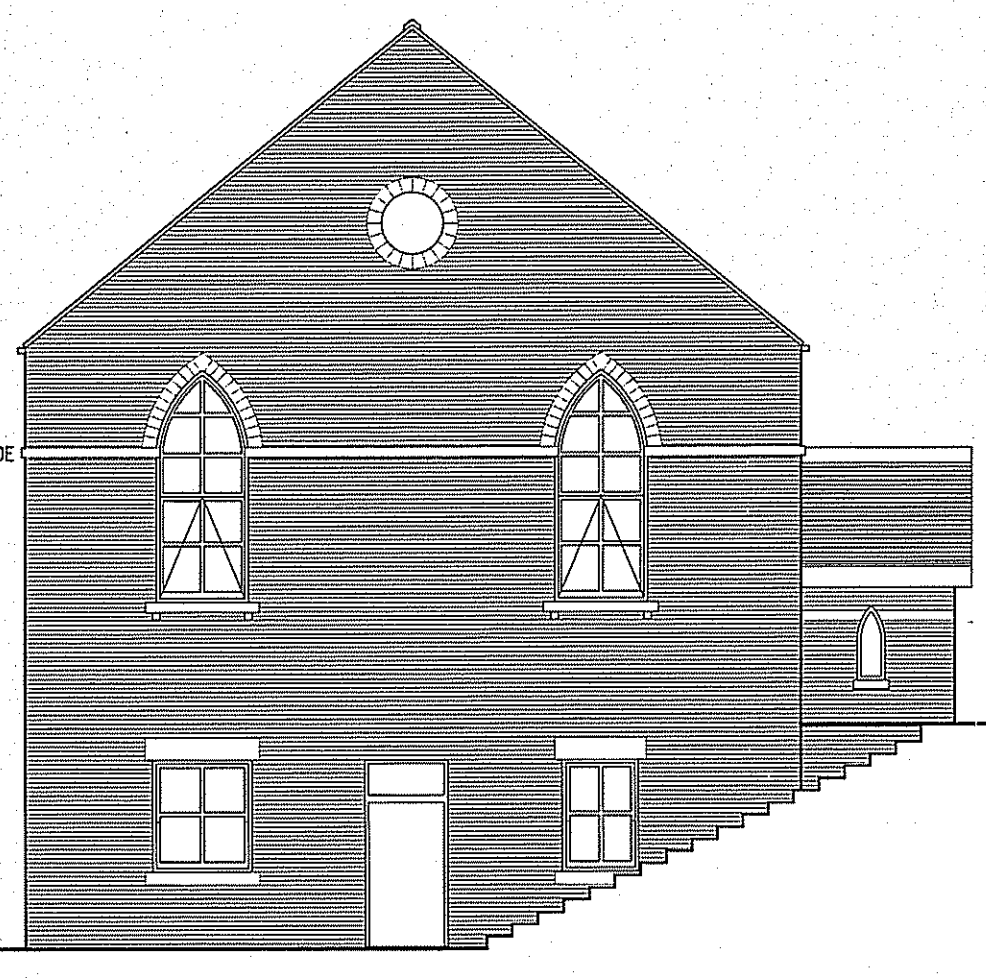


END ELEVATION

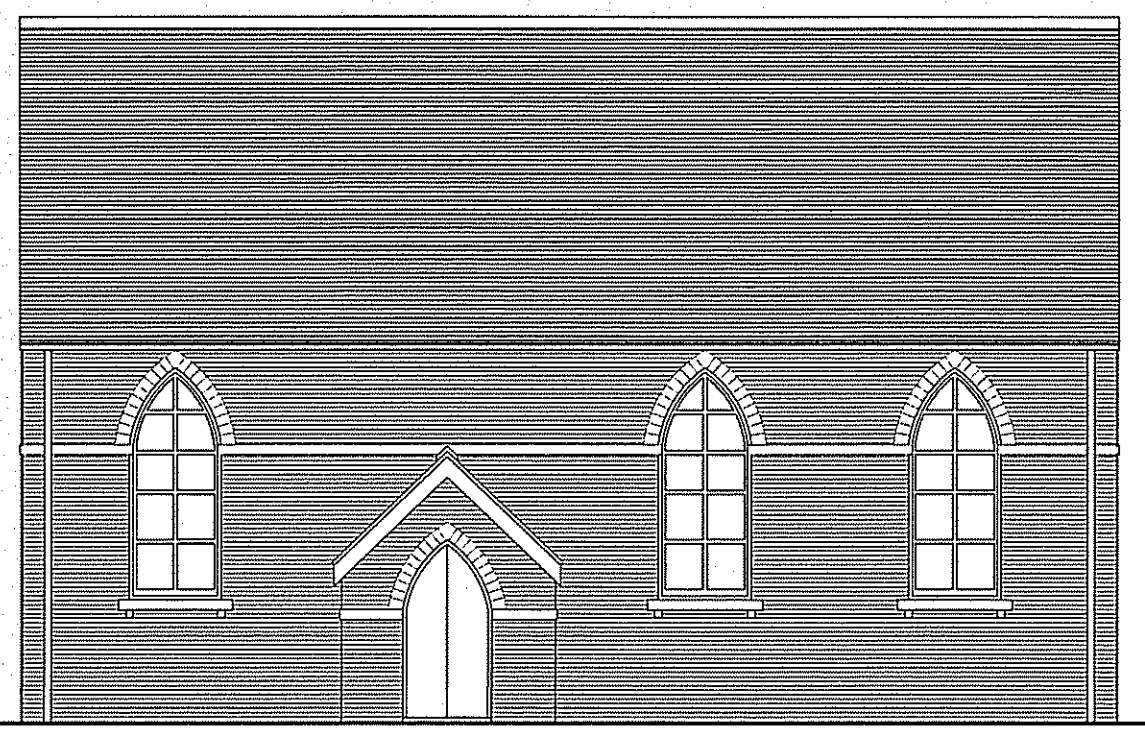


FRONT ELEVATION

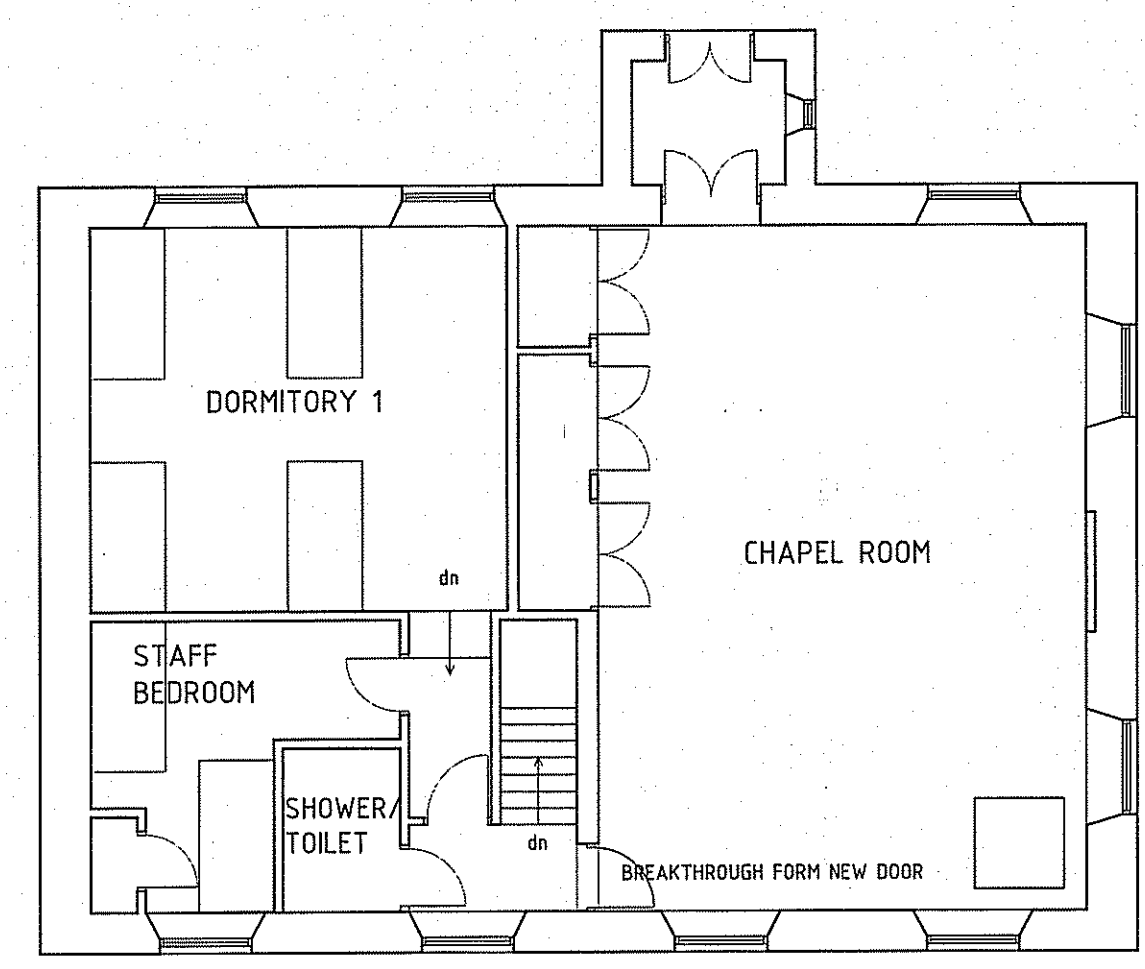

UPPER GROUND FLOOR PLAN

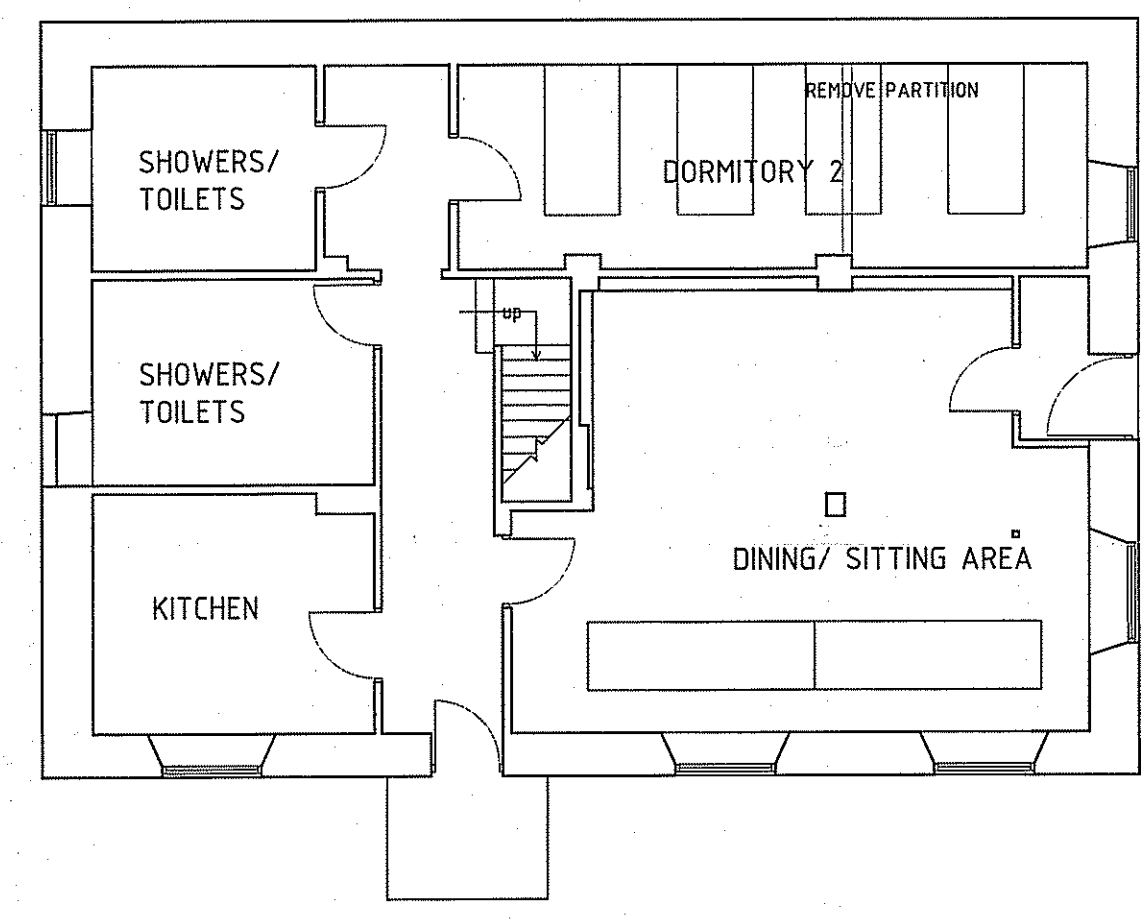


LOWER GROUND FLOOR PLAN

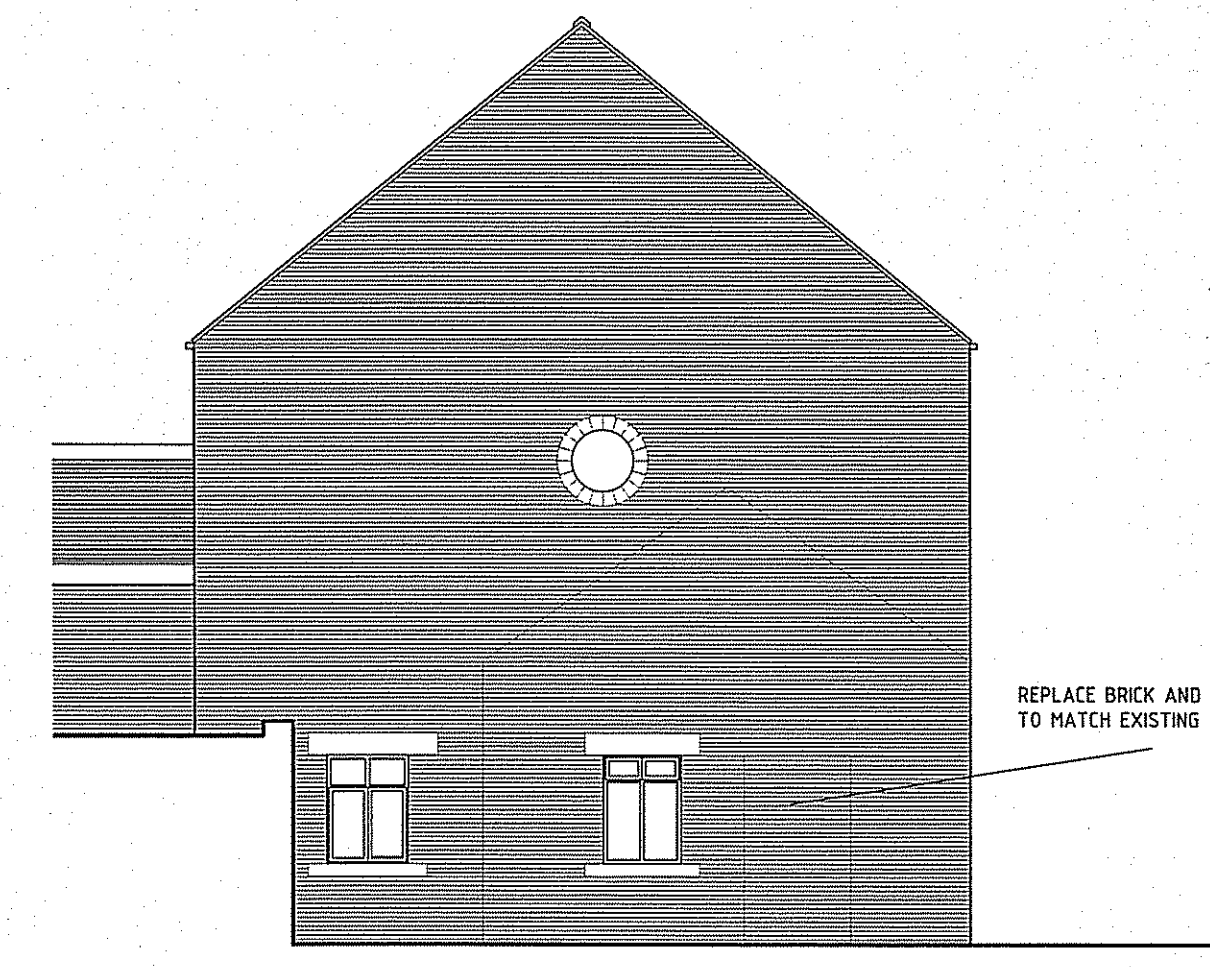

END ELEVATION

AMENDED
Notes

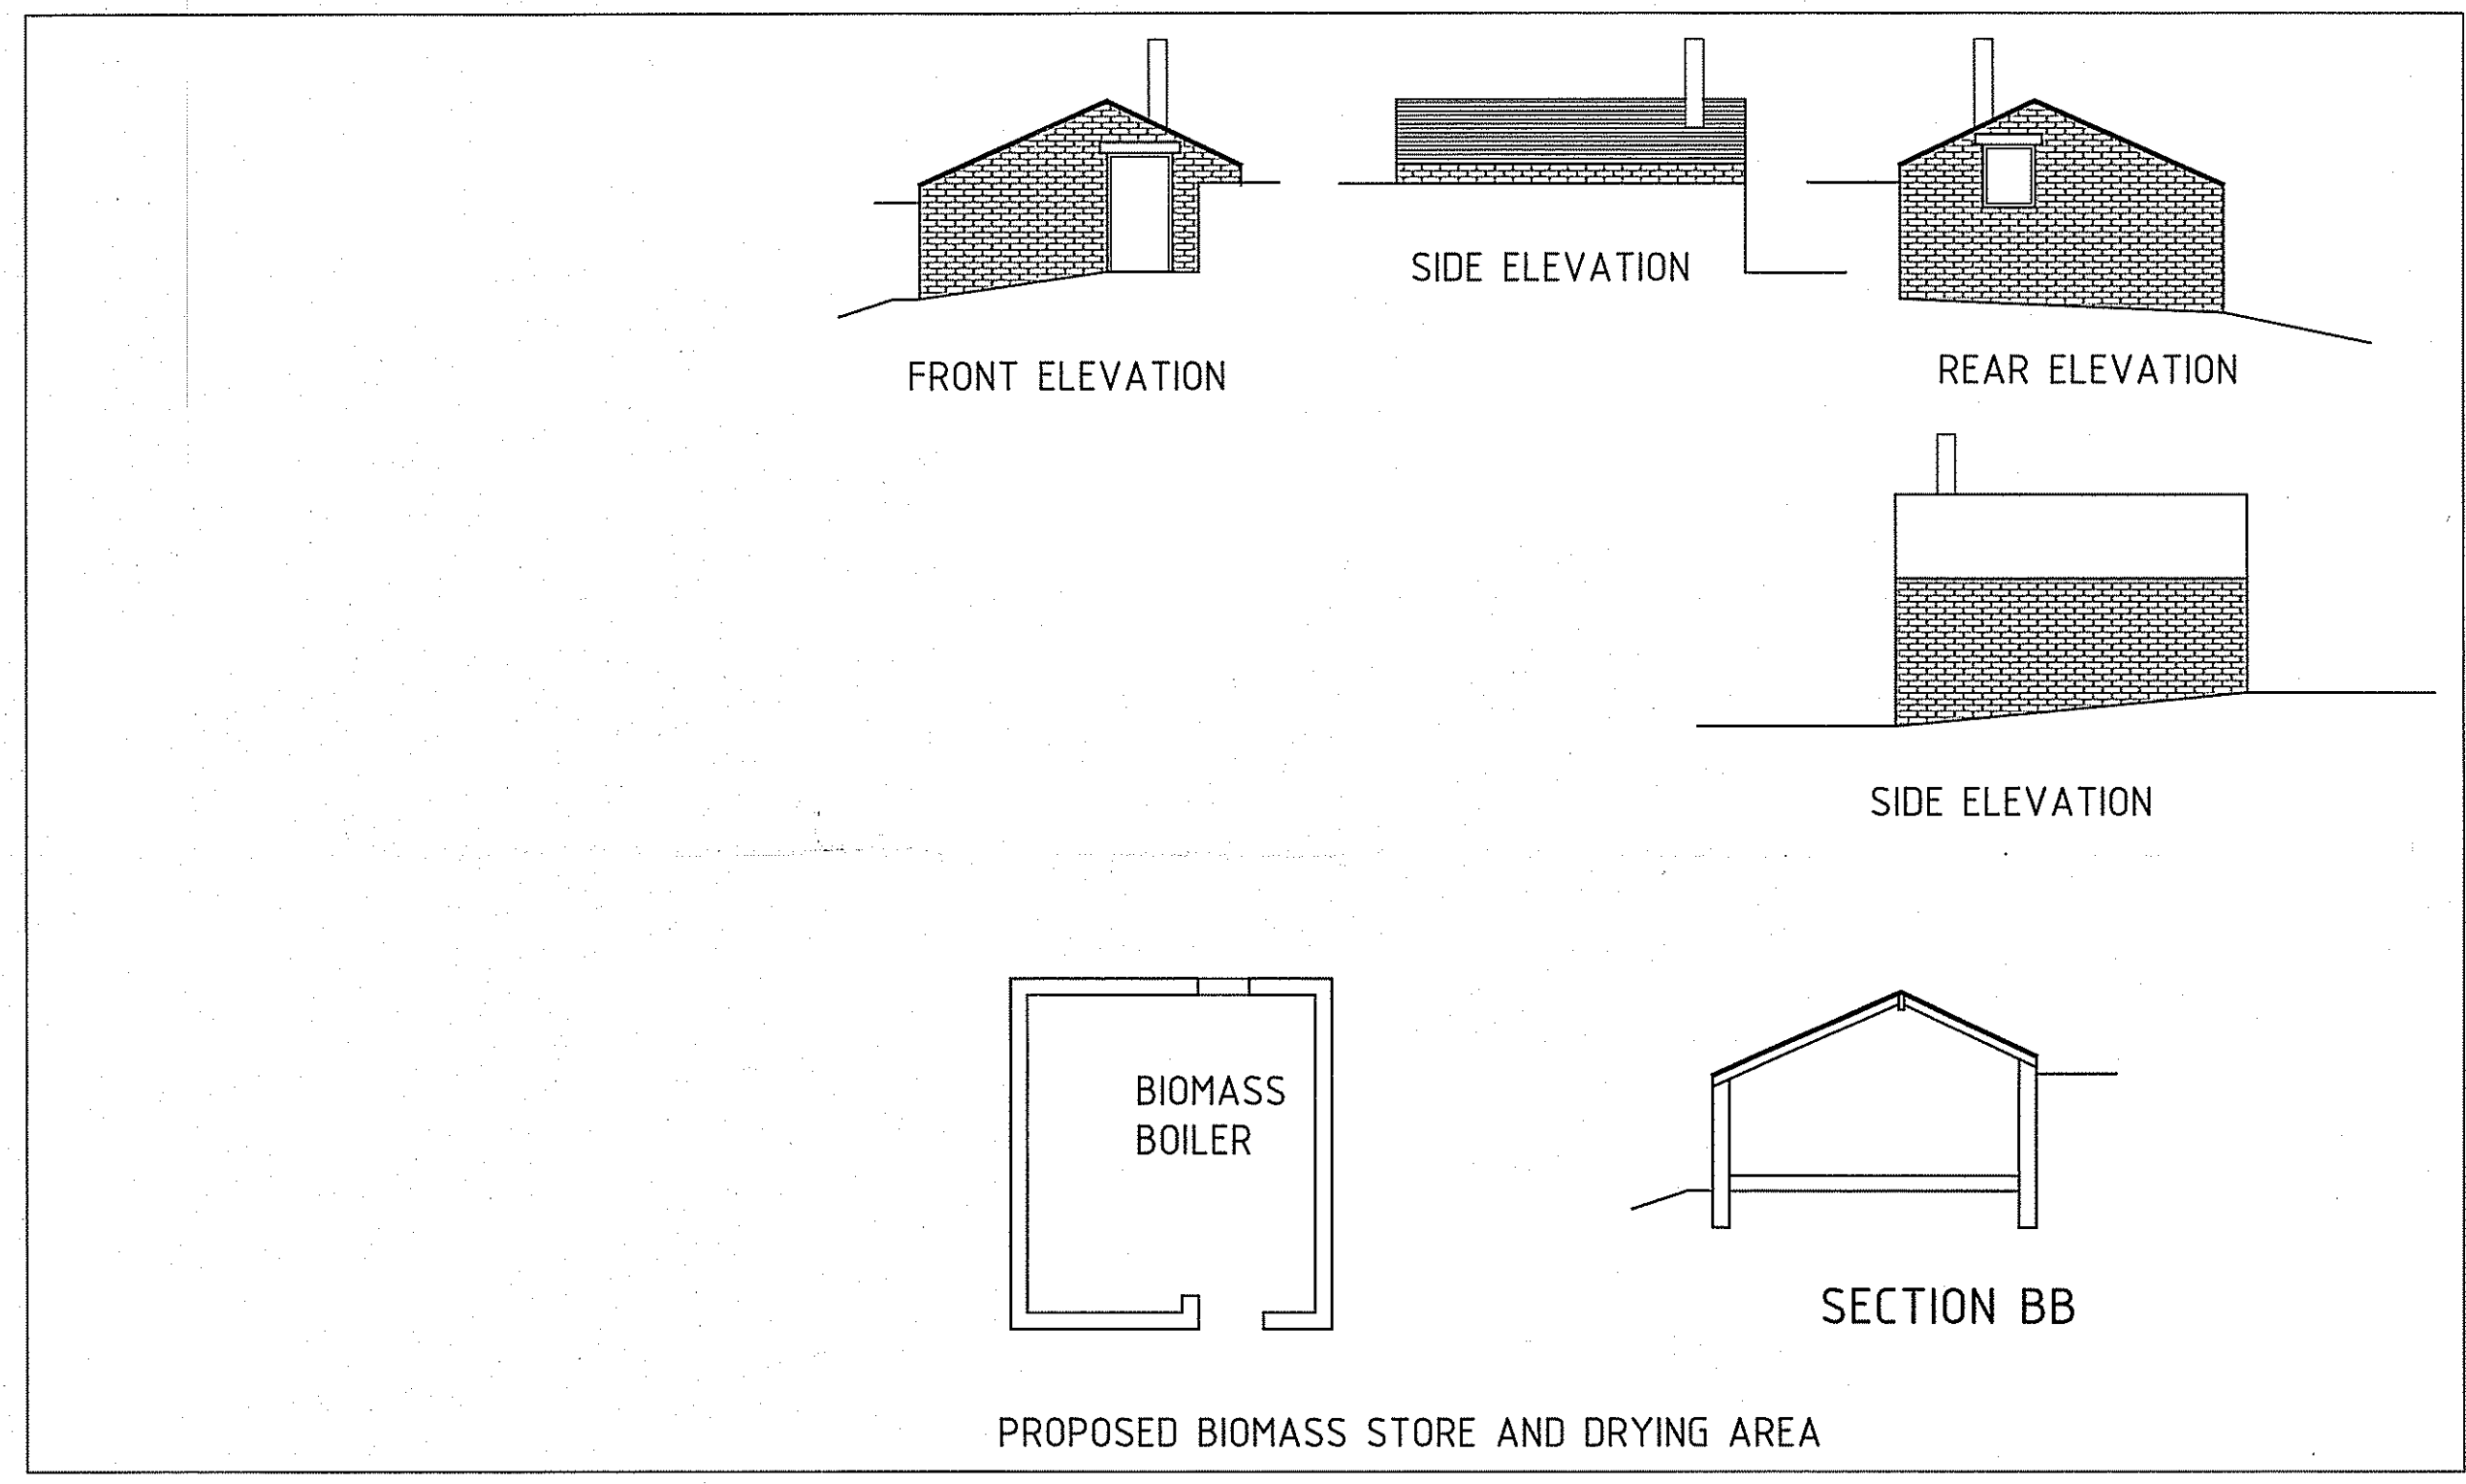

PROPOSED BIOMASS STORE AND DRYING AREA

PROPOSED CARETAKERS ACCOMMODATION BIOMASS INSTALLATION AND ALTERATIONS

MR EDWARD HARPIN
THE OLD CHAPEL
ROSDALE EAST
PICKERING

Y018 8RH

SCALE 1:100 JAN 2015