

EXISTING EAST ELEVATION  
(1:100)

The drawings comply with TEF & Vodafone Standard ICNIRP guidelines.  
Designed in accordance with CTIL document: SDN0008

ALL DIMENSIONS ARE IN mm UNLESS NOTED OTHERWISE

N.G.R | E: 492960 N: 500436

CONCESSION REQUIRED | NO

NOTES:

NV  
20 APR 2015

A	Issued for Approval	SPD	DH	23.03.15
REV	MODIFICATION	BY	CH	DATE

**CLARKE telecom**  
Unit E, Madison Place, Northampton Road, Manchester, M10 5AG  
Web: www.clarke-telecom.com

**vodafone**  
CTIL - BEACON

Cell Name	Opt.
GROUSE HILL CARAVAN PARK	A

Cell ID No		
CTIL	TEF	VF
110624	074480	06848

Site Address / Contact Details	
GROUSE HILL FARM WHITBY NORTH YORKSHIRE YO22 4QH	

Drawing Title: EXISTING EAST ELEVATION

Purpose of issue:	PLANNING	Dwg Rev:
Drawing Number:	300	A

Surveyed By:	SH	Original Sheet Size:	A3	Pack Issue:
Drawn:	SPD	Date:	23.03.15	Checked:
				Date:
				23.03.15


ALL DIMENSIONS ARE IN mm UNLESS NOTED OTHERWISE

N.G.R | E: 492960 N: 500436

CONCESSION REQUIRED | NO

NOTES:

20 APR 2015

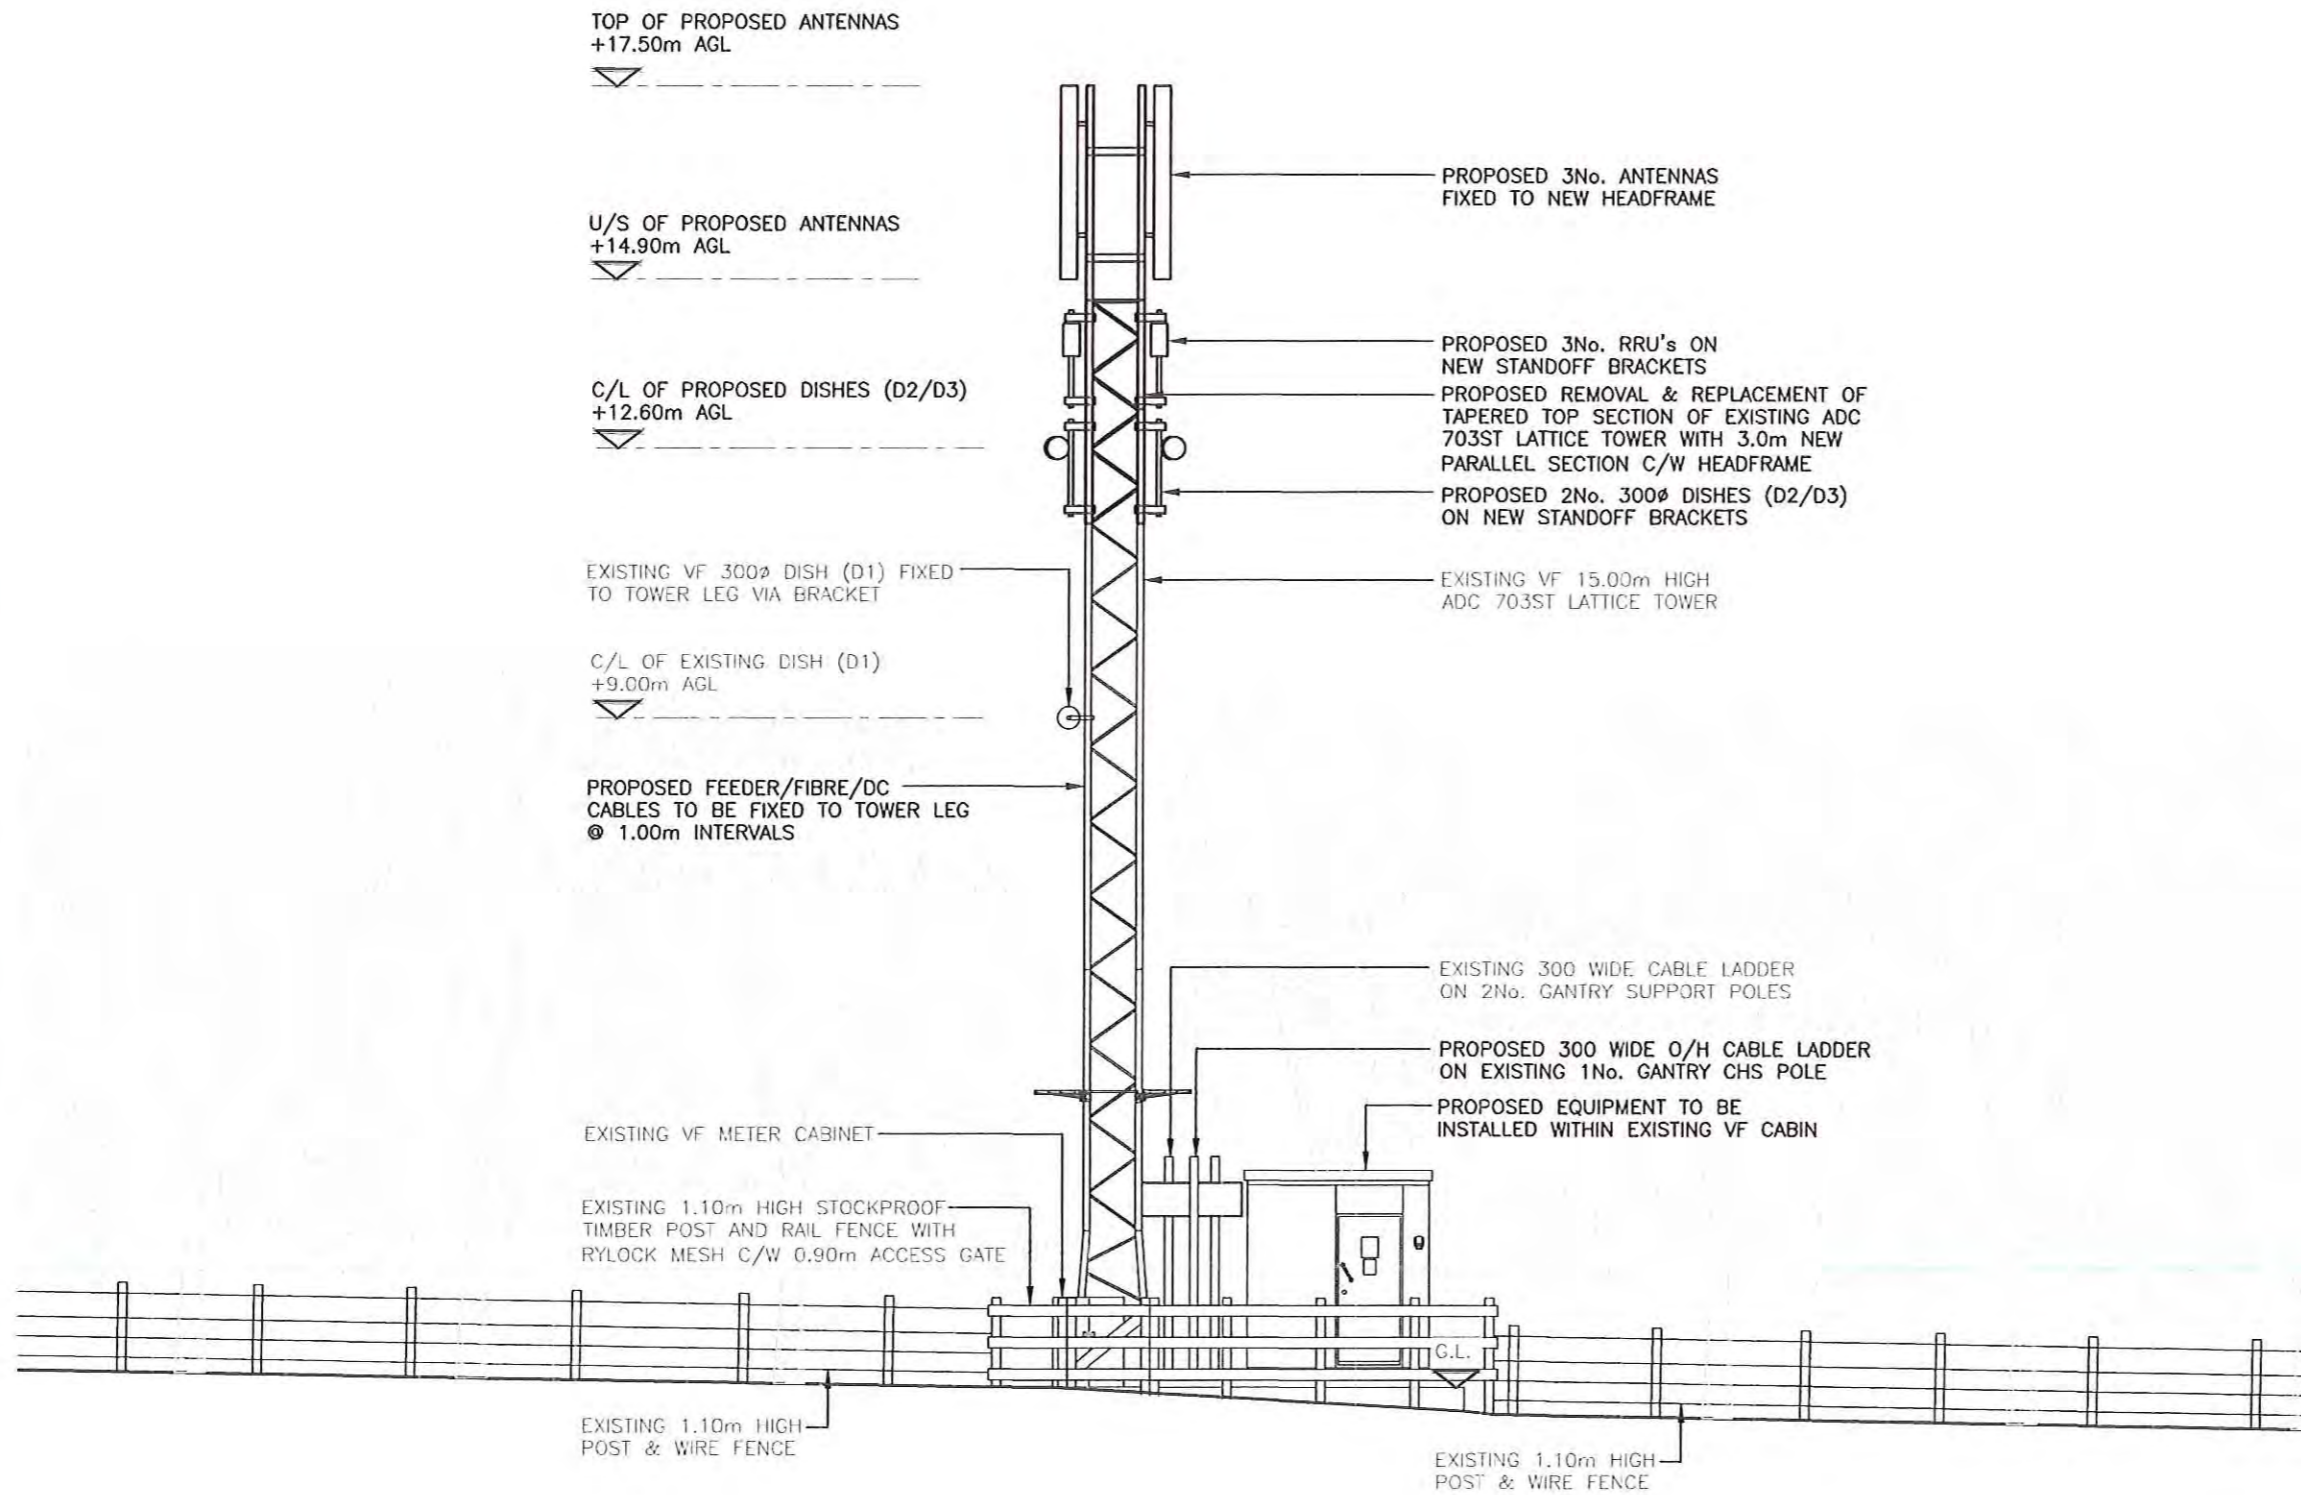

PROPOSED EAST ELEVATION  
(1:100)

The drawings comply with TEF & Vodafone Standard ICNIRP guidelines.  
Designed in accordance with CTIL document: SDN0008

REV	A	Issued for Approval	SPD	DH	23.03.15
		MODIFICATION	BY	CH	DATE

**CLARKE**  
telecom  
Unit E, Madison Place, Northampton Road,  
Manchester, M405AG  
Web: www.clarke-telecom.com

**vodafone**  
CTIL - BEACON

Cell Name	Opt.
GROUSE HILL CARAVAN PARK	A

Cell ID No		
CTIL	TEF	VF
110624	074480	06848

Site Address / Contact Details		
GROUSE HILL FARM WHITBY NORTH YORKSHIRE YO22 4QH		

Drawing Title: PROPOSED EAST ELEVATION		
Purpose of Issue: PLANNING		Dwg Rev: A
Drawing Number: 301		Pack Issue: A
Surveyed By: SH	Original Sheet Size: A3	
Drawn: SPD	Date: 23.03.15	Checked: DH Date: 23.03.15