



Notes: DO NOT SCALE FROM THIS DRAWING  
ALL DIMENSIONS MUST BE CHECKED ON SITE

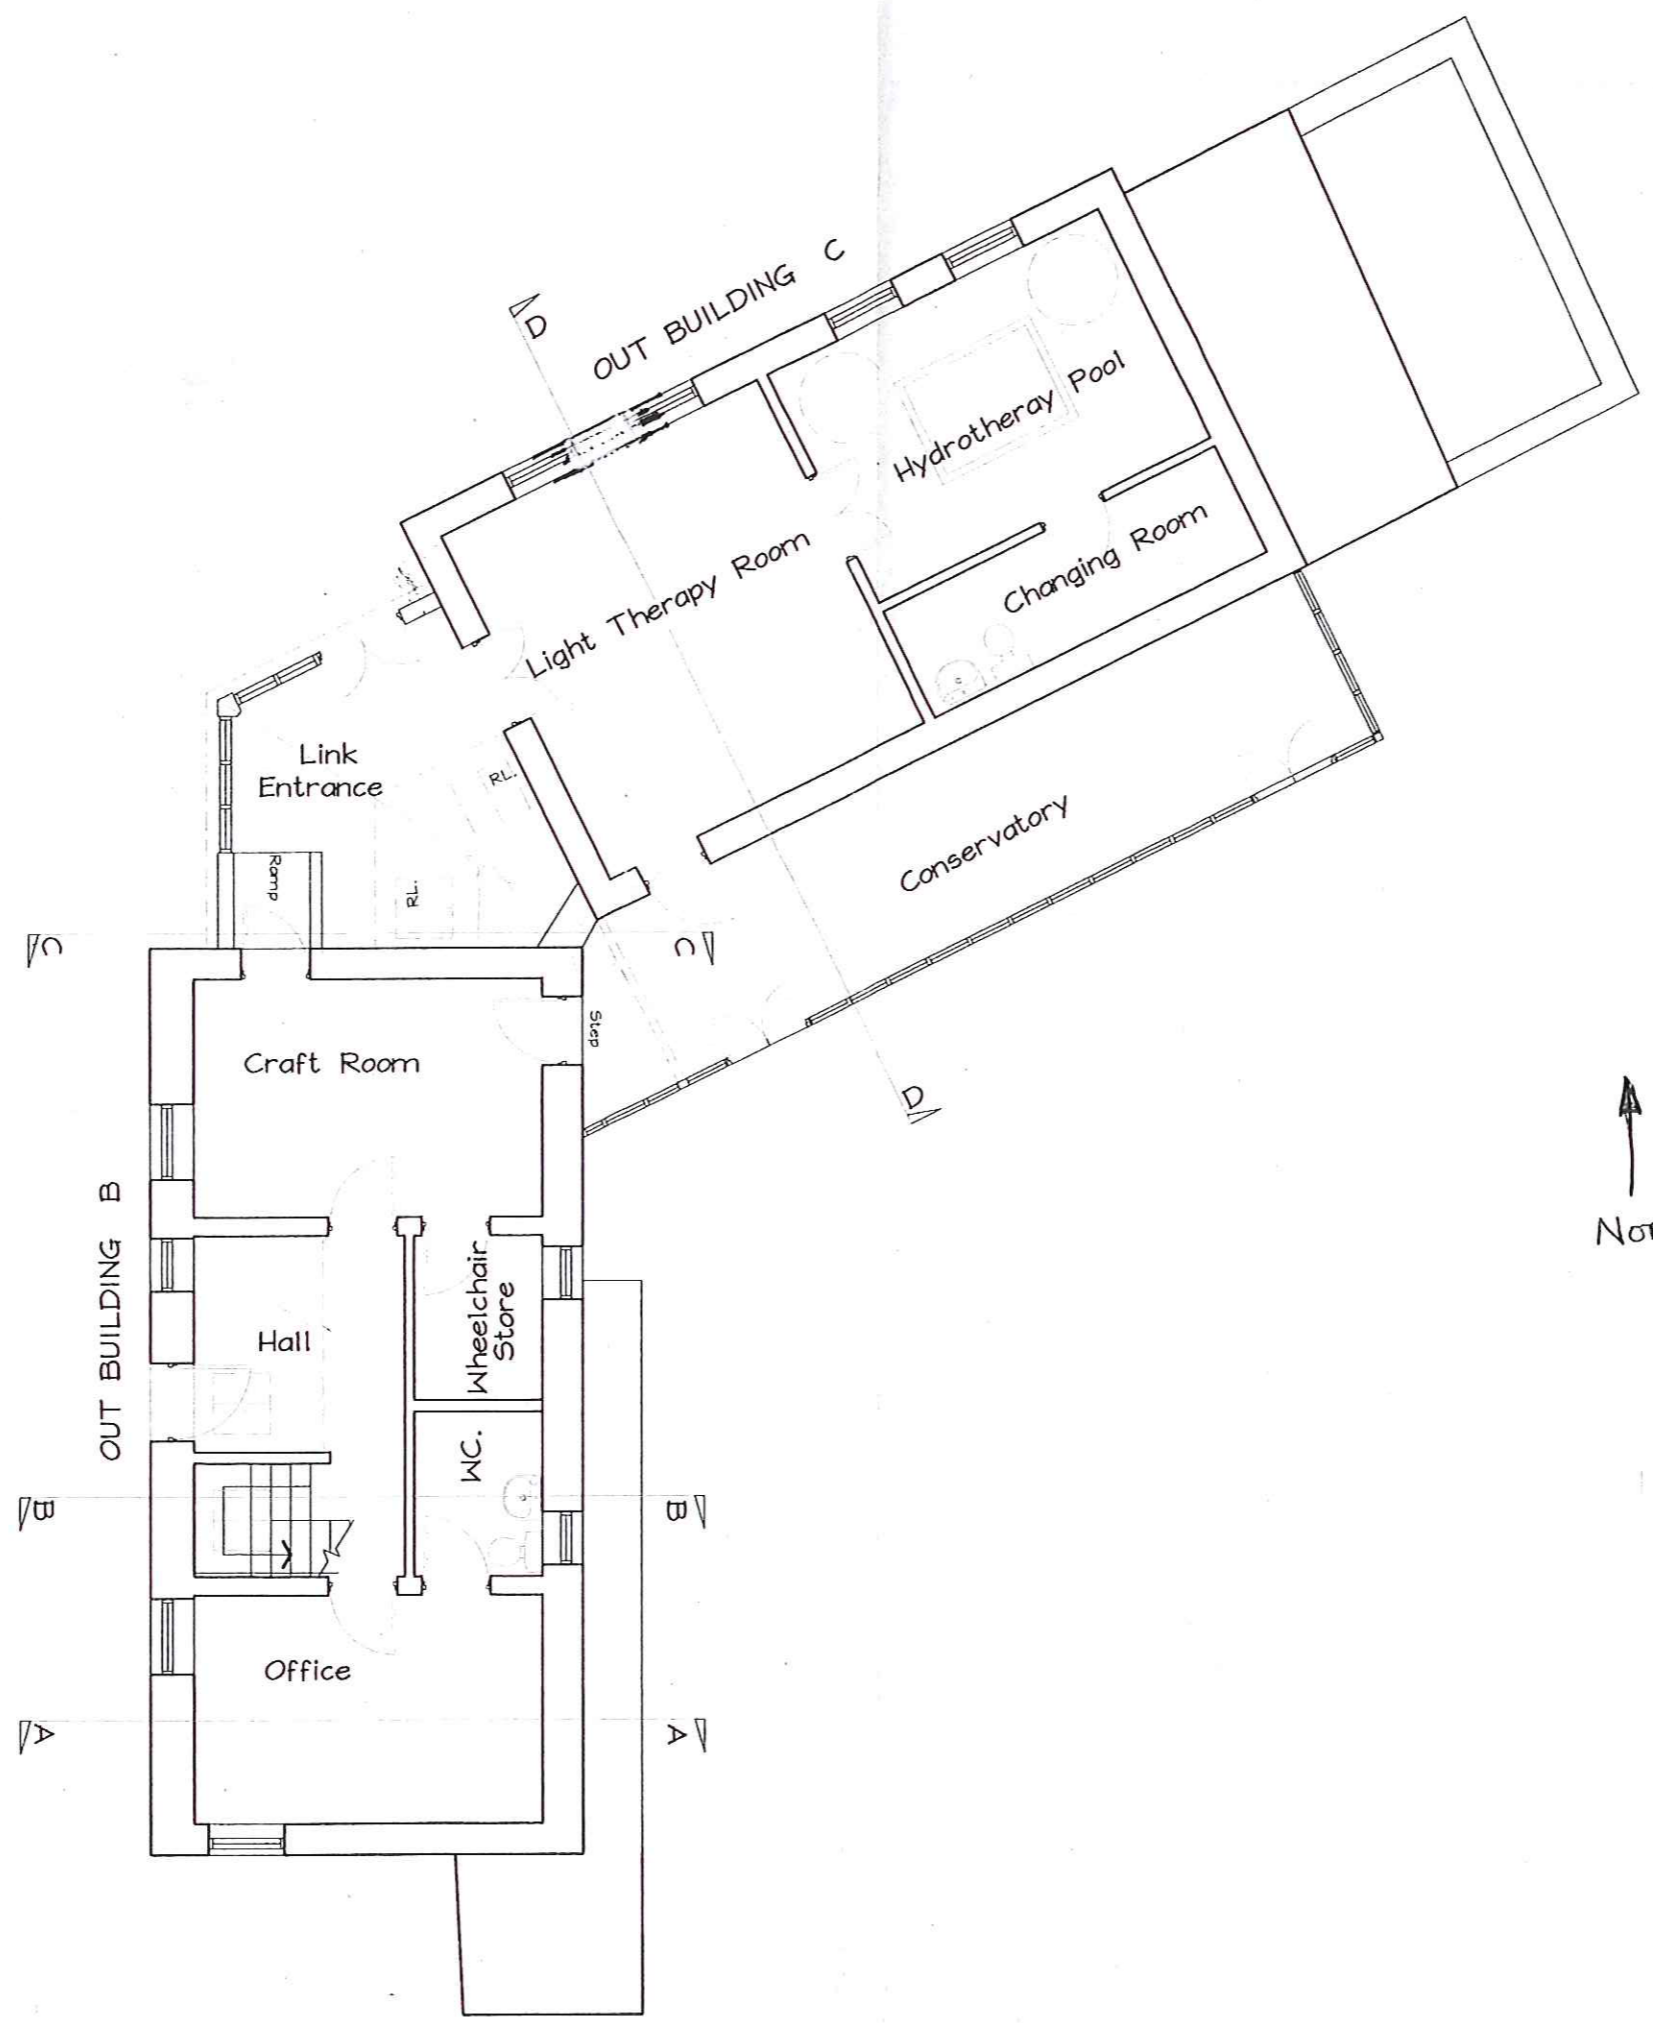

NYMNPA  
28 MAY 2015


A	General Plan Changes	30-9-11
---	----------------------	---------

Project: Proposed Alterations to Hillside Farm Sleights North Yorkshire			
Drawing: Proposed Ground Floor Plans Outbuildings B & C.			
Date: 16/8/11	Scale: 1/100	Project No. ATA-2009-28	Drawing No. <b>10</b>
Drawn by: AHT	Revision: A	Code Ref. ATA-2009-28	
Alan Tomlinson Architects			
<small>1 Hudsons Yard Flowergate Whitby North Yorkshire YO21 3BG</small>			

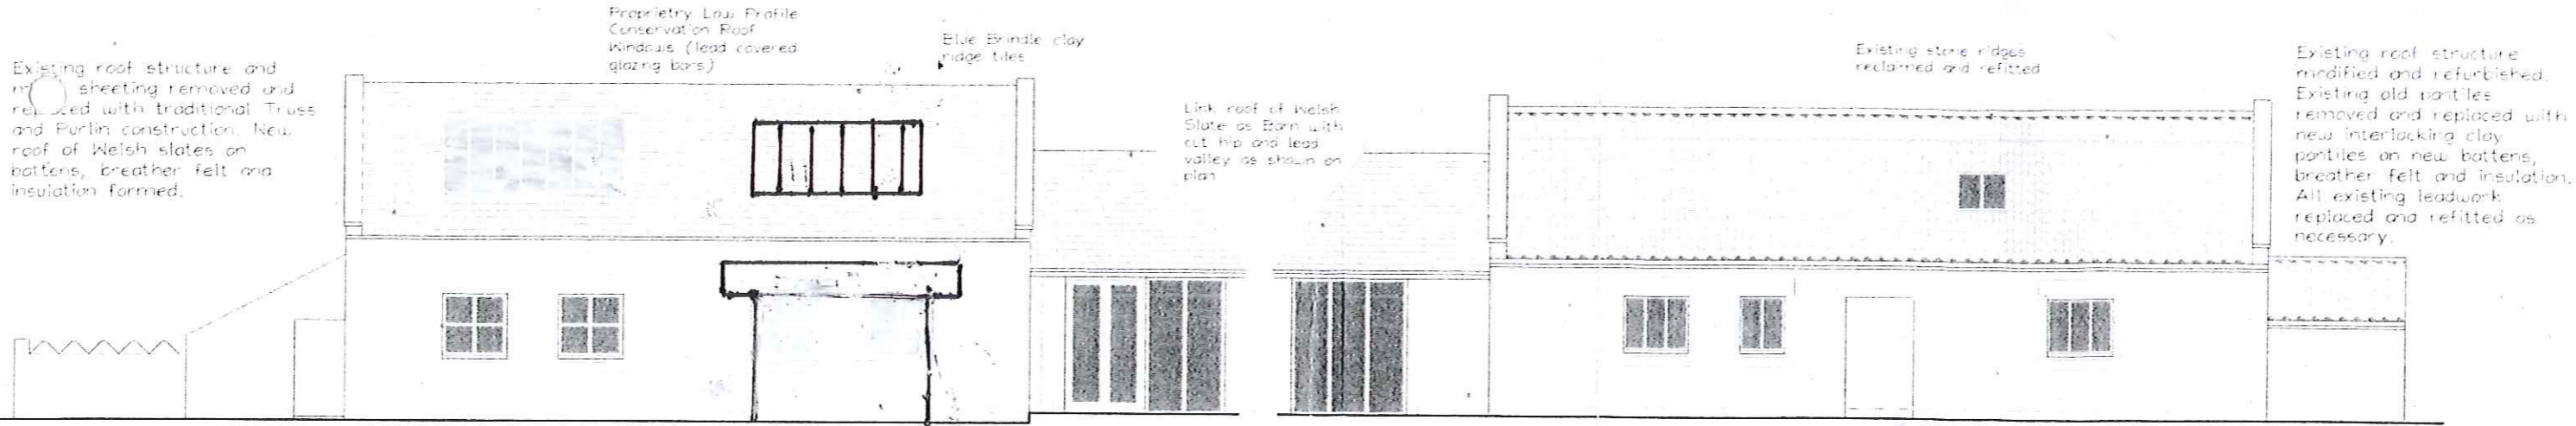


Outbuilding C. North West Elevation


Outbuilding B. West Elevation

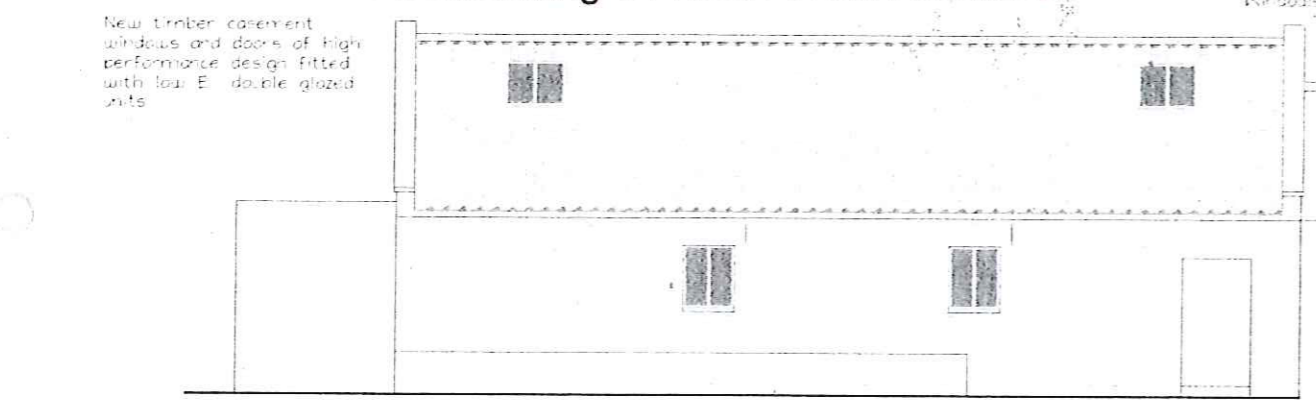


Outbuilding B. East Elevation

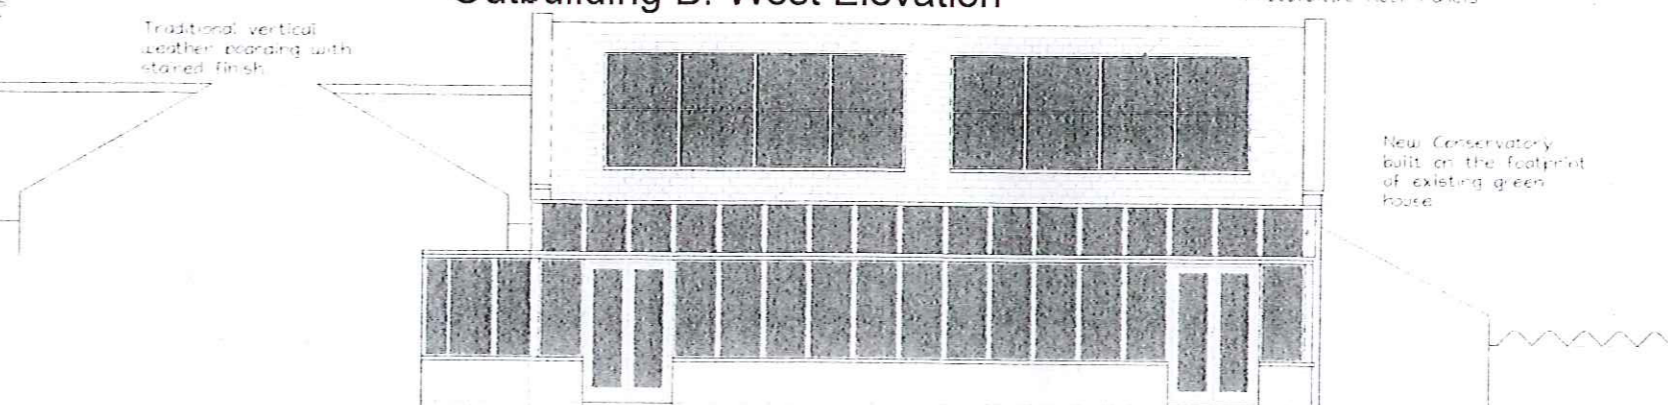

Outbuilding C. South East Elevation

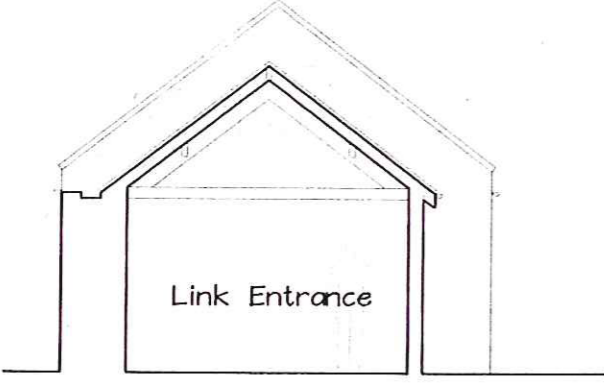


Outbuilding B. Section C.C.

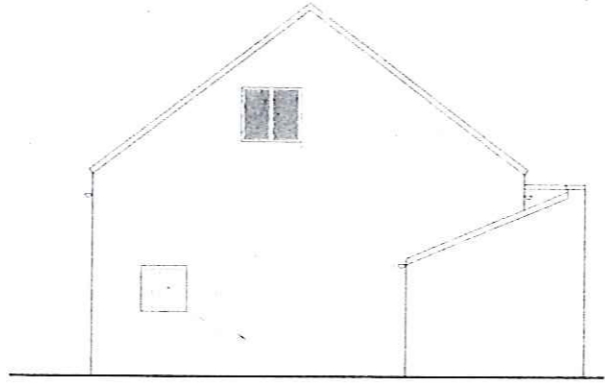


Outbuilding B. South Elevation




Outbuilding B. Section B.B.

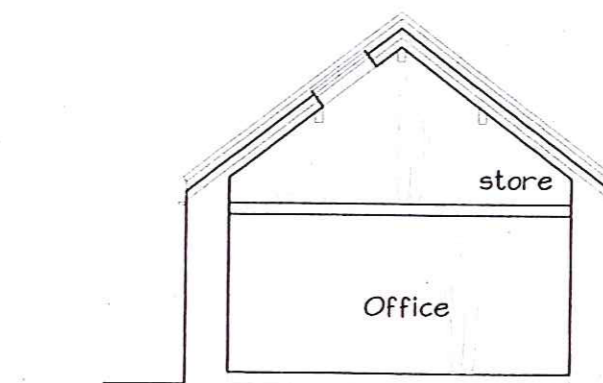

Outbuilding B. Section A.A.

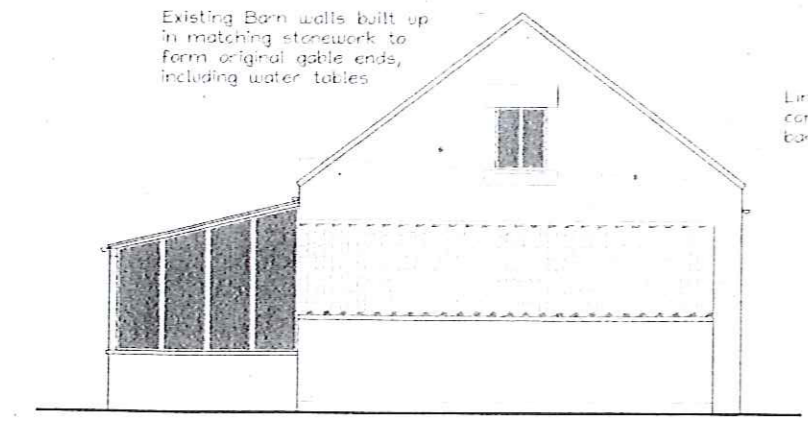

Outbuilding C North East Elevation.

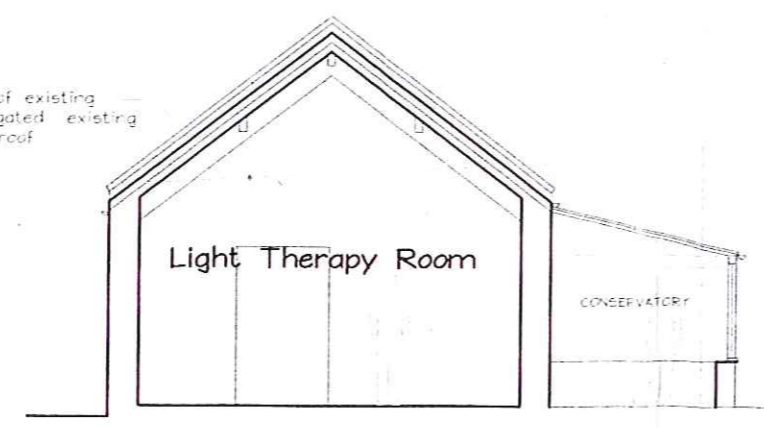

Outbuilding C. Section D.D.

NYMINEA  
28 MAY 2015

A. General Amendments 30-9-11

Revision	Details	Date
A.	General Amendments	30-9-11

Project Proposed Alterations to Hillside Farm Sleights North Yorkshire			
Drawing Proposed Elevations & Sections Out Buildings B & C			
Date 17/8/11	Scale 1/100	Project No. ATA-2009-28	Drawing No. <b>12</b>
Drawn by AHT	Revision A.	End Ref ATA-2009-28	
Alan Tomlinson Architects			
1 Hudsons Yard Fisergate Airedale North Yorkshire YO21 3SS			

Notes: DO NOT SCALE FROM THIS DRAWING  
ALL DIMENSIONS MUST BE CHECKED ON SITE

© Copyright Alan Tomlinson Architects