


All levels and dimensions must be checked on site by contractor prior to commencement of works. Any variations must be reported to Millson Associates Ltd.

All information hereon in is the copyright of Millson Associates Ltd. Copying in full or in part is forbidden without the written permission from Millson Associates Ltd.

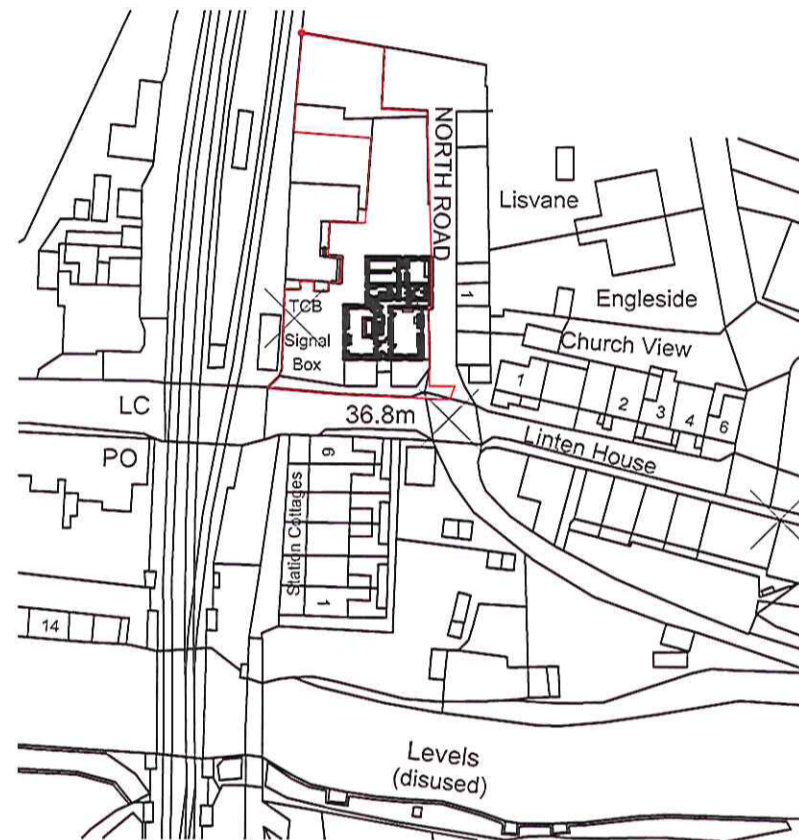

Ordnance Survey, (c) Crown Copyright 2015. All rights reserved. Licence number 100022432

NYB/JNF/A
- 4 JUN 2015

A 2013/09/06 MULTILINE TEXT EDITOR


PUNCH TAVERNS			
			Client
Date	14.04.15	Status	INFO
Drawn	osmap	Checked	cip
Scale	1:1250	Size	A3
Rev.	/	Drawing Nr.	1981-1.02
LOCATION PLAN			Drawing Title
THE STATION, GROSMONT, WHITBY			Project Title
Millson Associates UK North Office: Byron House, 10 Kennedv Street. Manchester, M2 4BY			
www.millsonassociates.co.uk			

MillsonAssociates

Design.Develop.Deliver.

All levels and dimensions must be checked on site by contractor prior to commencement of works. Any variations must be reported to Millson Associates Ltd.

All information hereon is the copyright of Millson Associates Ltd. Copying in full or in part is forbidden without the written permission from Millson Associates Ltd.

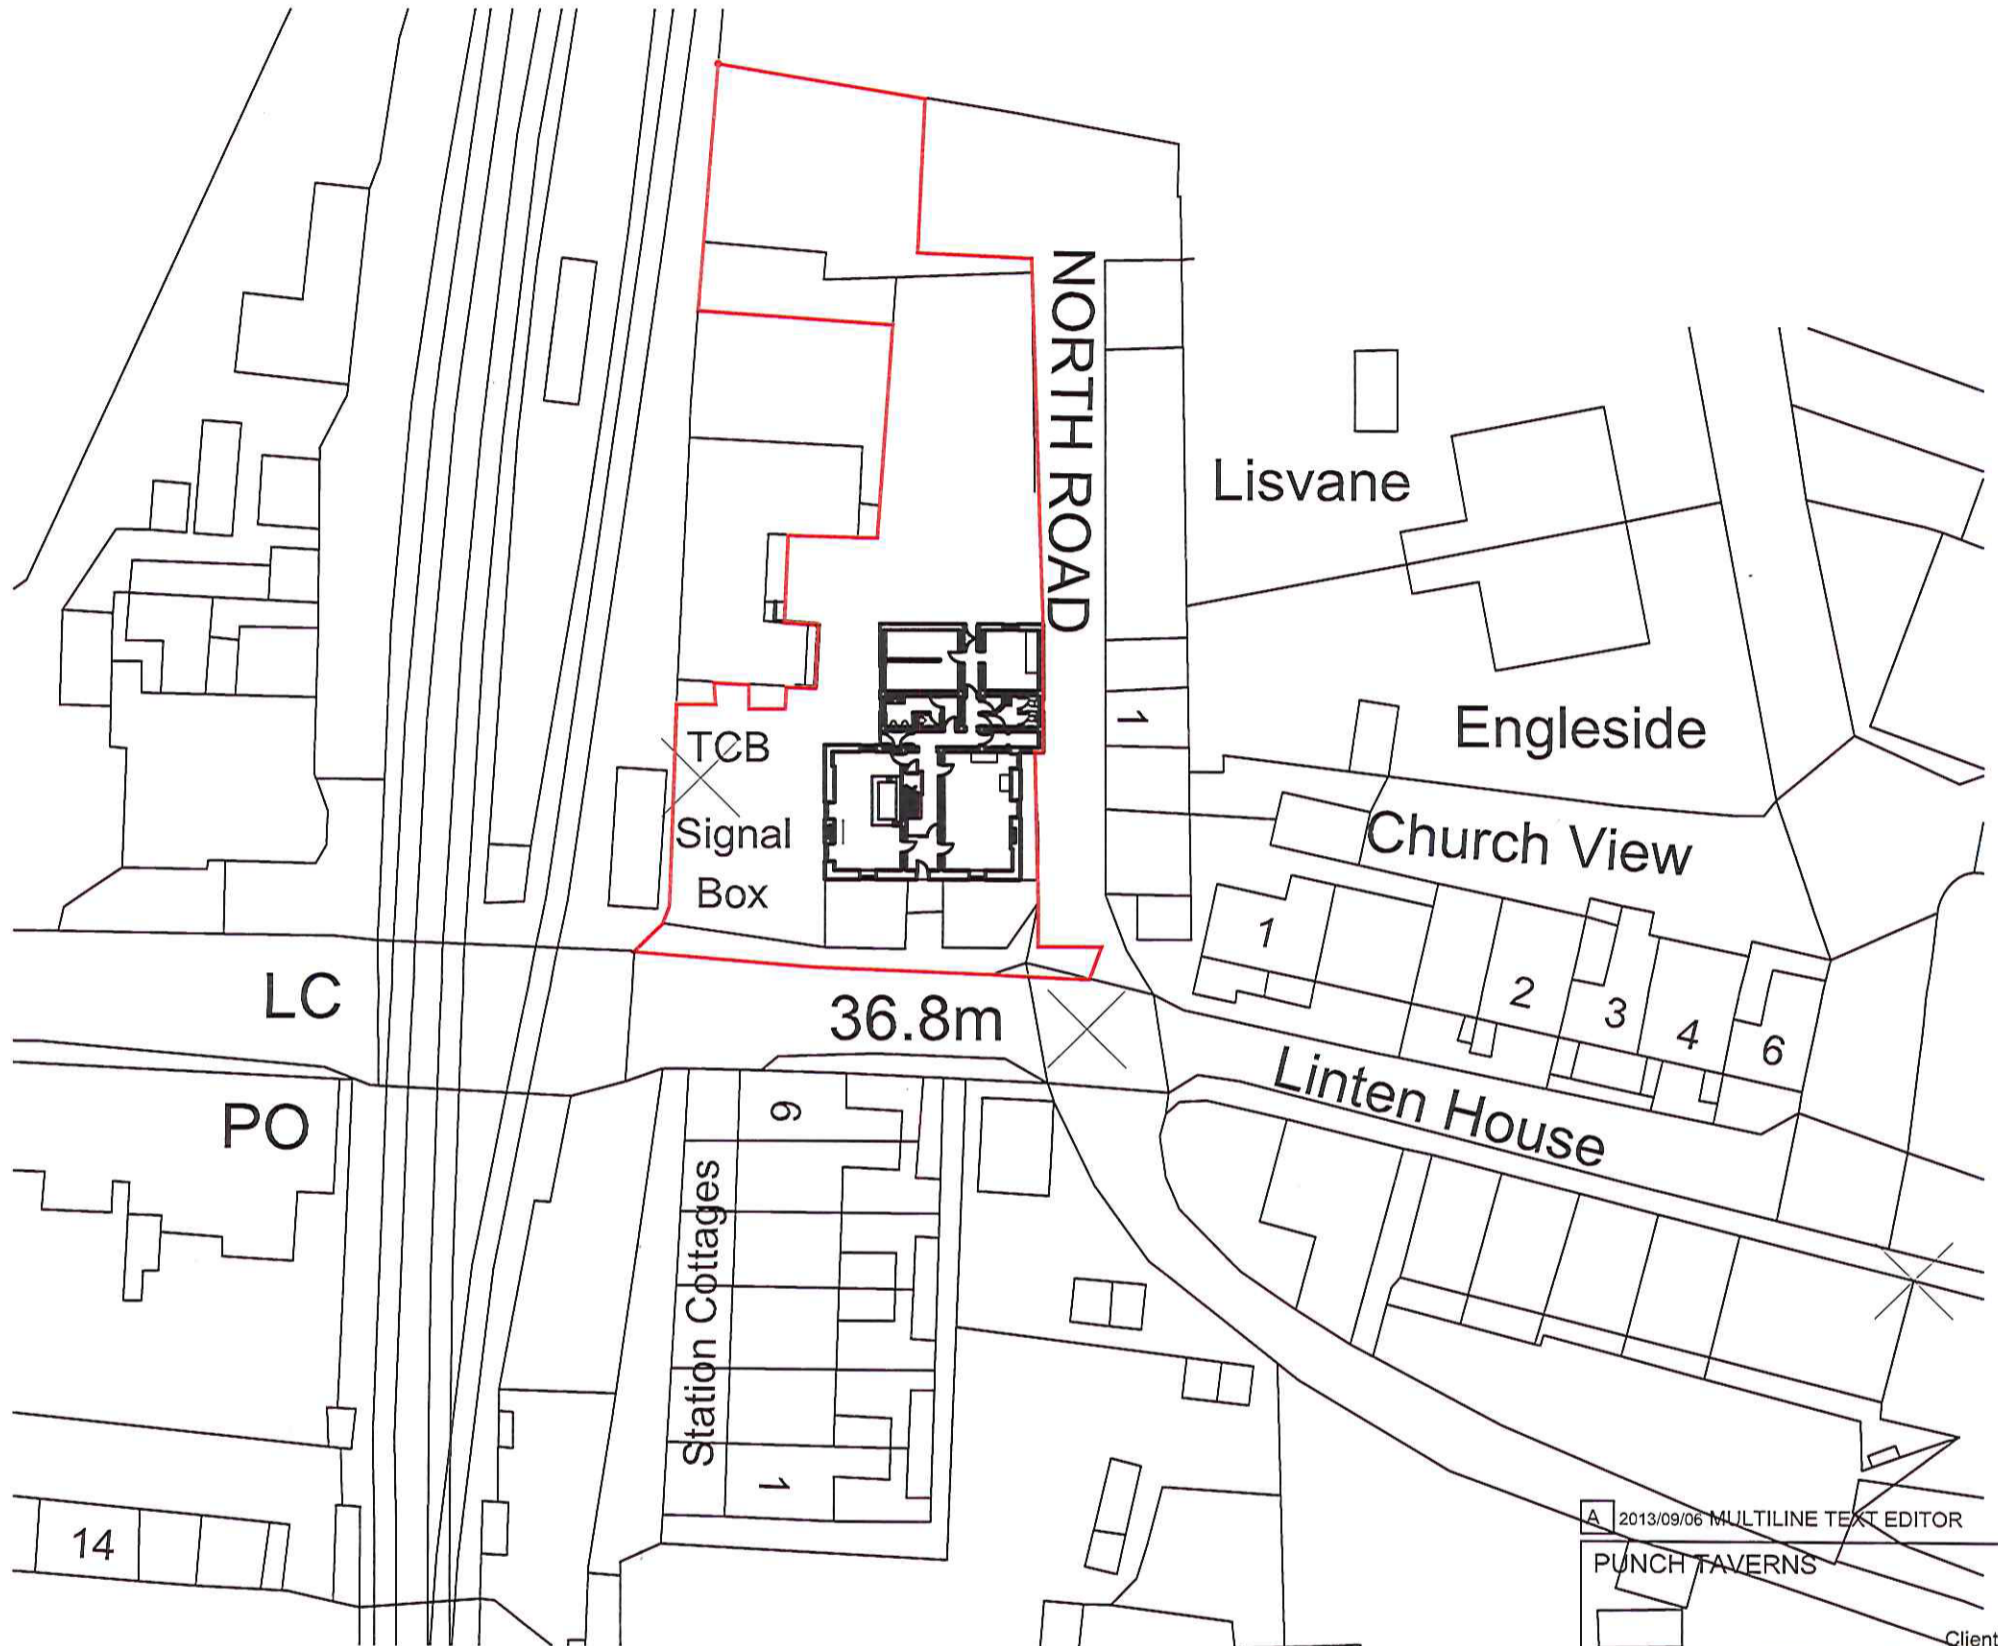

A 2013/09/06 MULTILINE TEXT EDITOR

PUNCH TAVERNS		Client
Date	14.04.15	Status INFO
Drawn	osmap	Checked cip
Scale	1:500	Size A3
Rev.	/	Drawing Nr. 1981-1.02
SITE PLAN		Drawing Title
THE STATION, GOSMONT, WHITBY		Project Title
Millson Associates UK North Office: Byron House, 10 Kennedy Street, Manchester, M2 4BY		
www.millsonassociates.co.uk		

NYMNPA
-4 JUN 2015



Design.Develop.Deliver.