


Check All Dimensions on Site.



Proposed East Elevation.



Proposed West Elevation.

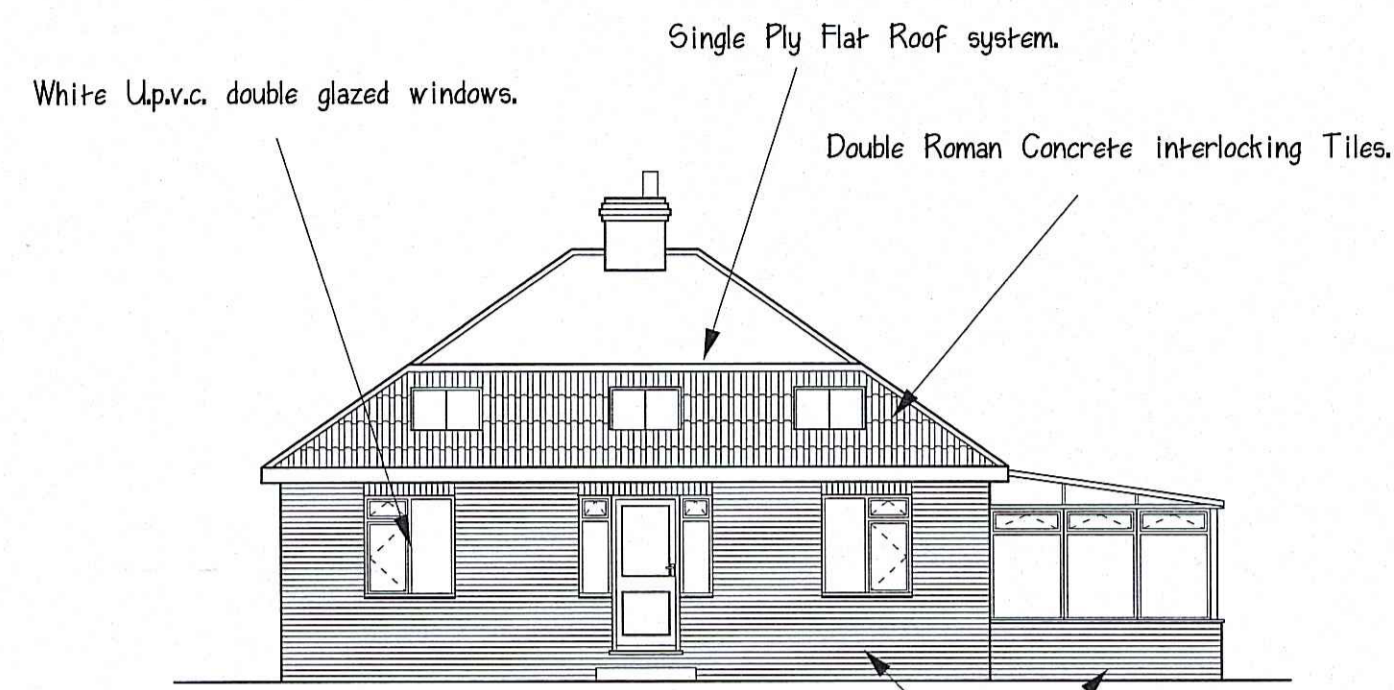


Proposed North Elevation.




Proposed South Elevation.

N.B. Any heating for the conservatory or Lobby to be independent of the main Dwelling system.

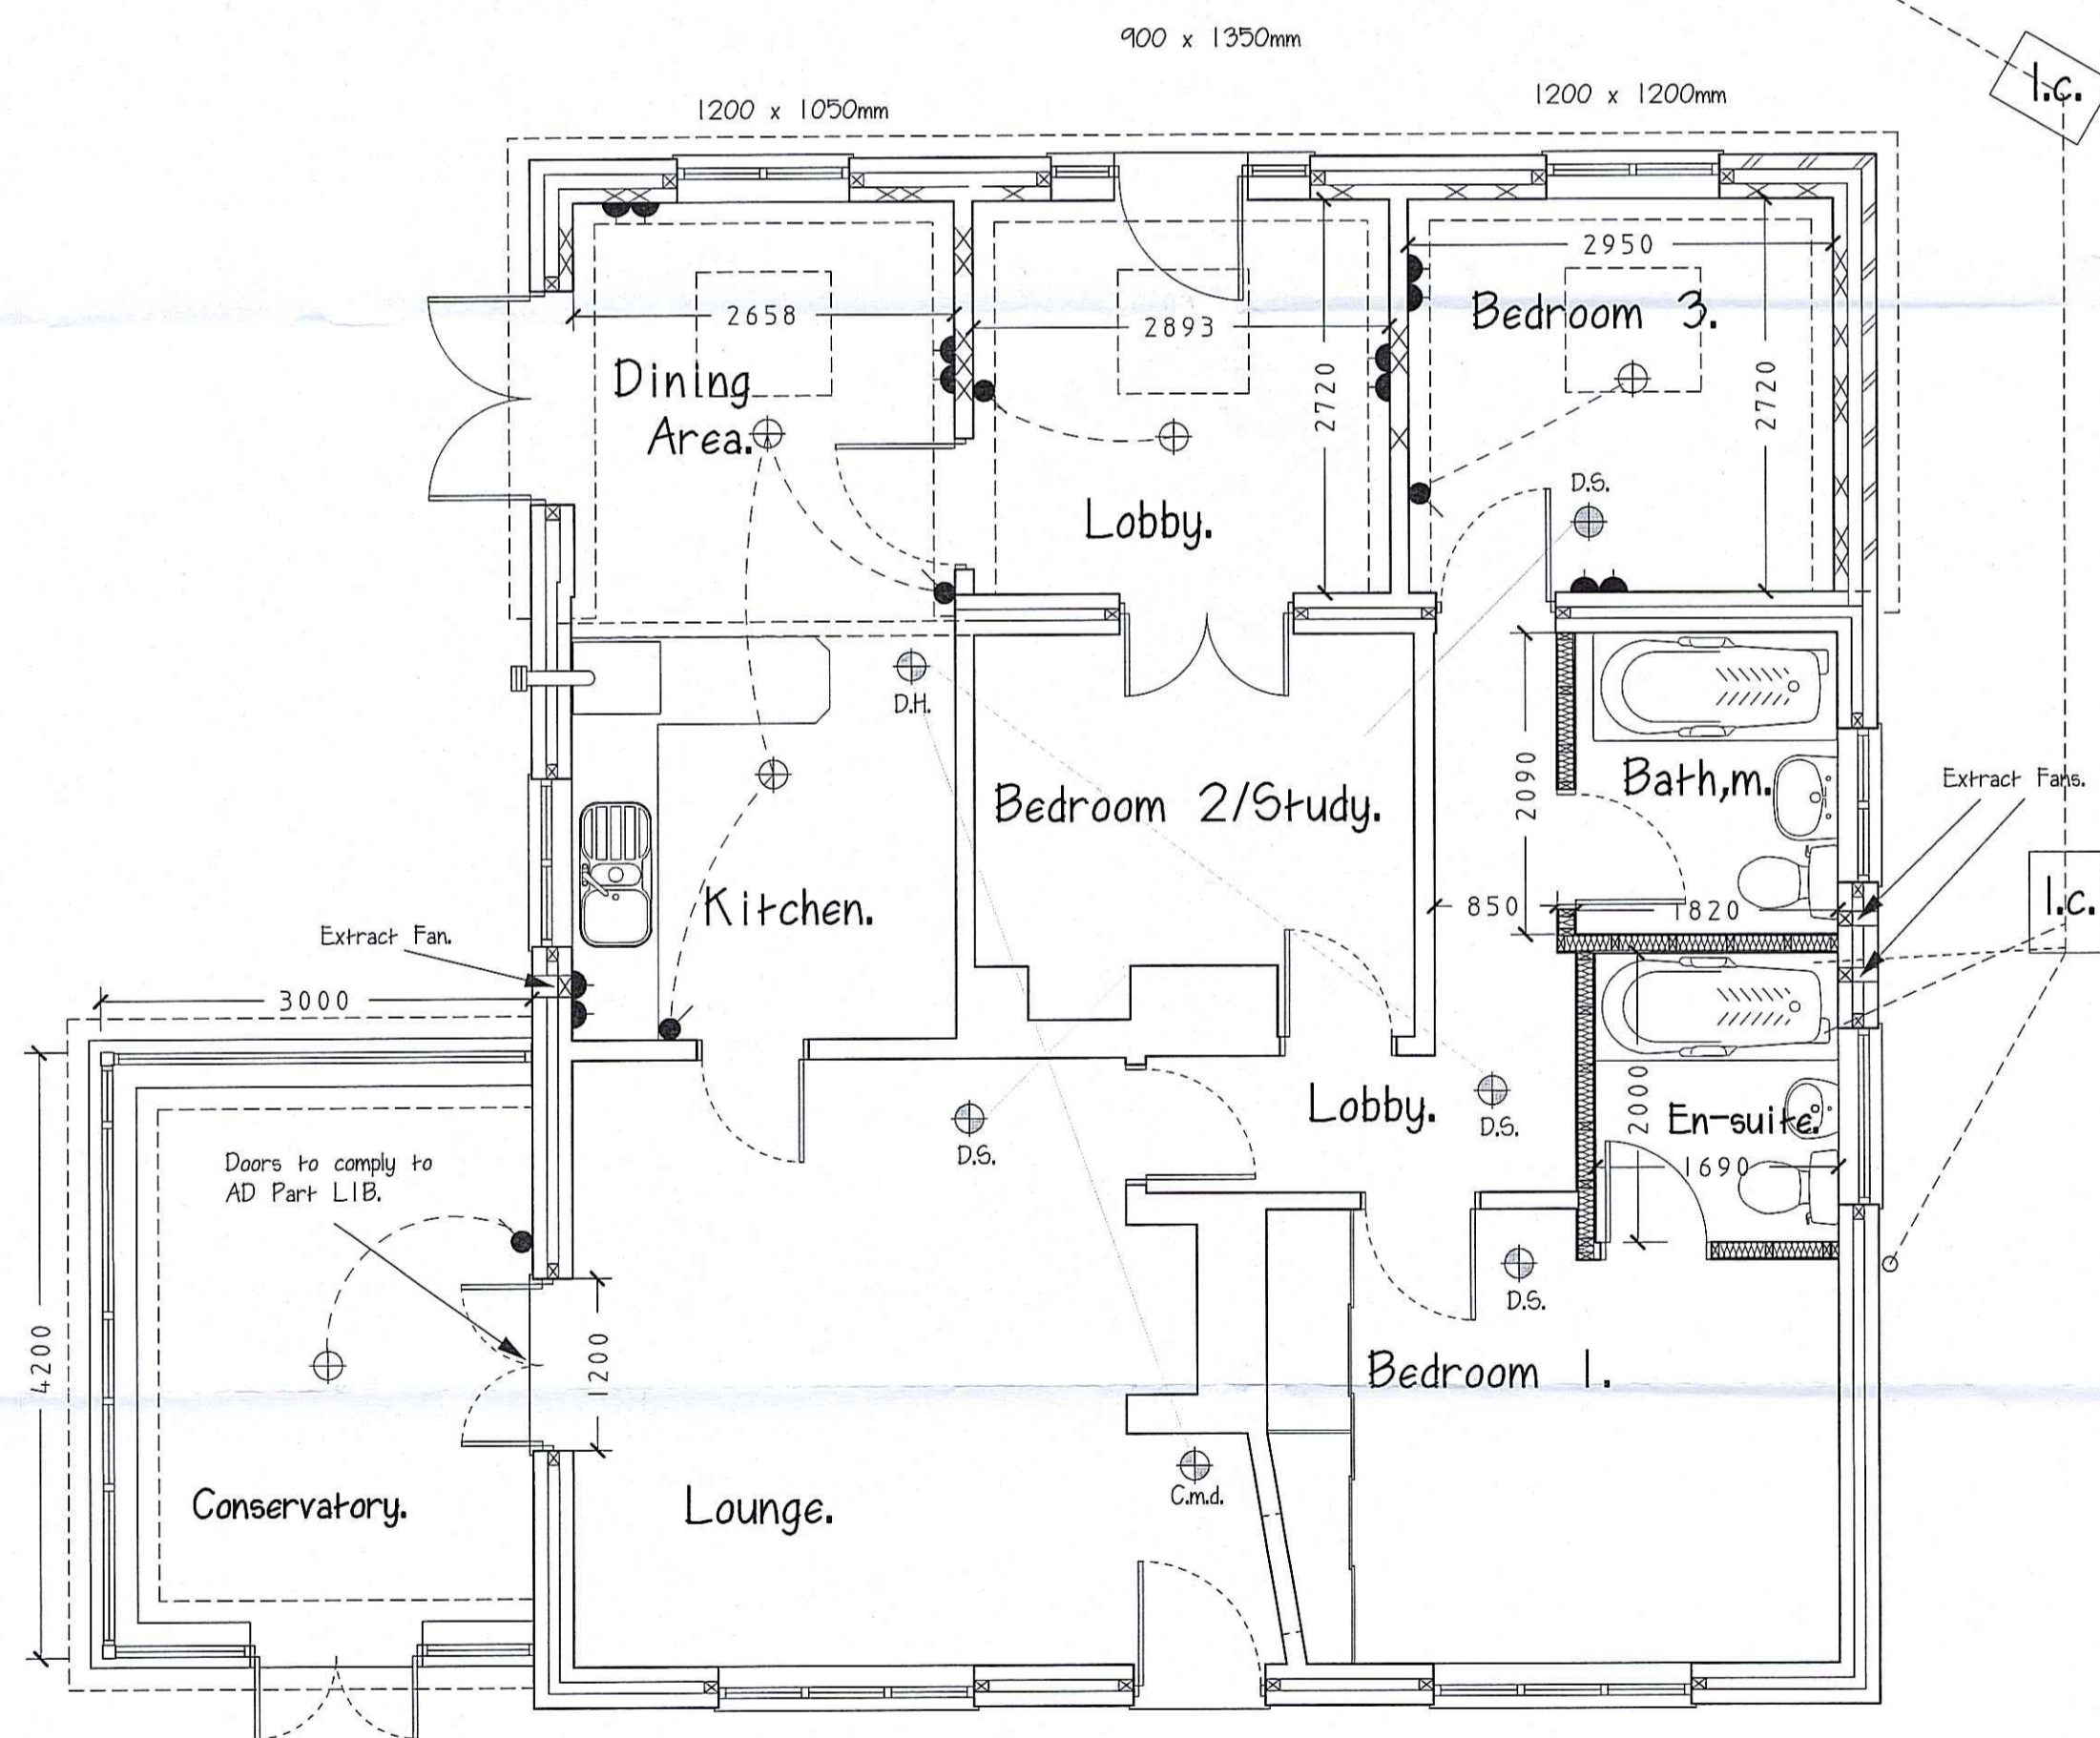

Proposed Layout.

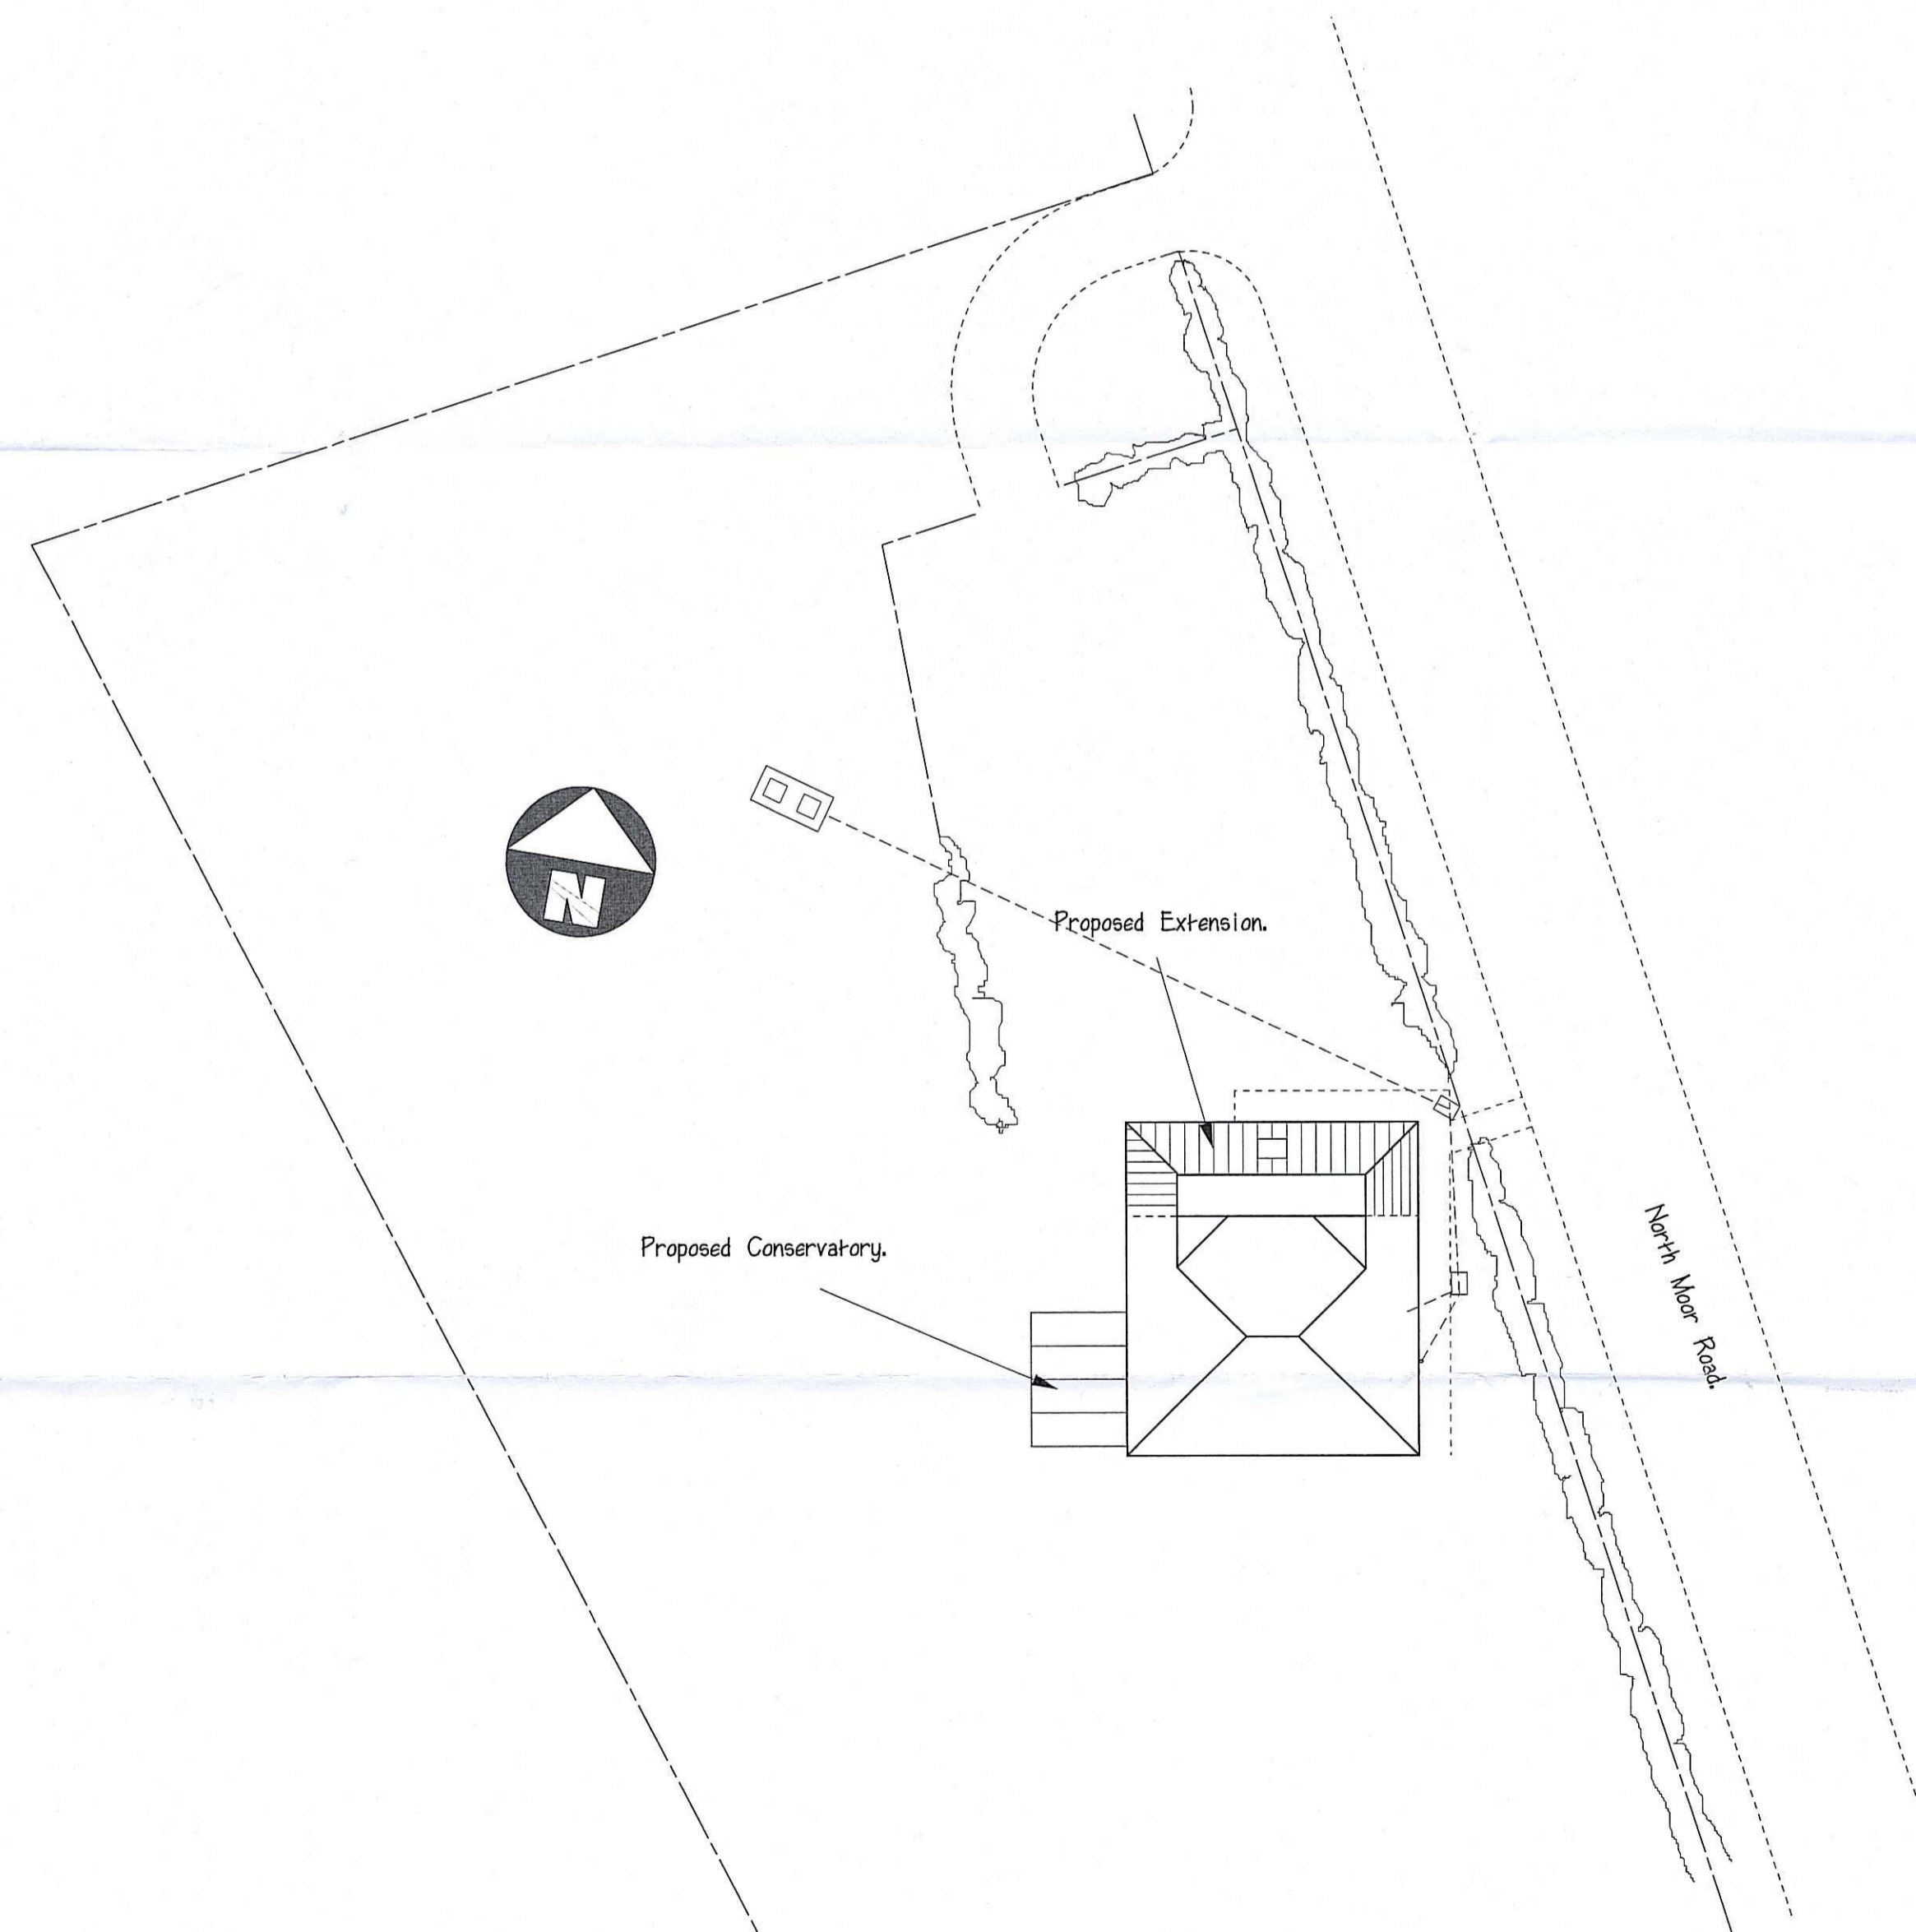

Proposed Block Plan. 1:200.

Amended March 2015. Roof over rear extensions altered. Connecting Doors between Study & Lobby.

**MIKE PUNCHARD
PLAN DRAWING SERVICE**
9 THE AVENUE, NORTON, MALTON.
N. YORKS YO17 9EF

TITLE :- Proposed Extensions.

AT :- North Bungalow, North Moor, Wykeham.

FOR :- Mr & Mrs S.Wiles.

SCALES :- 1:100 1:50

DATE :- Mar 2015

DRAWING No :- 12-036-2a