

130 x 3 = 390 Sqm R.  
195

400 TONE

Copyright Studio Stead


NOTES:  
All dimensions to be checked on site, not scaled from this drawing.  
Any discrepancies on this drawing with other contract documents to be reported immediately to the Contract Administrator for clarification.

KEY  
 Site area subject of Planning application

*New Water supply route*

NYMND  
17 JUN 2015

Trees to be removed  
Tree numbers refer to Tree survey carried out by D.E.R. Horticultural Consultancy

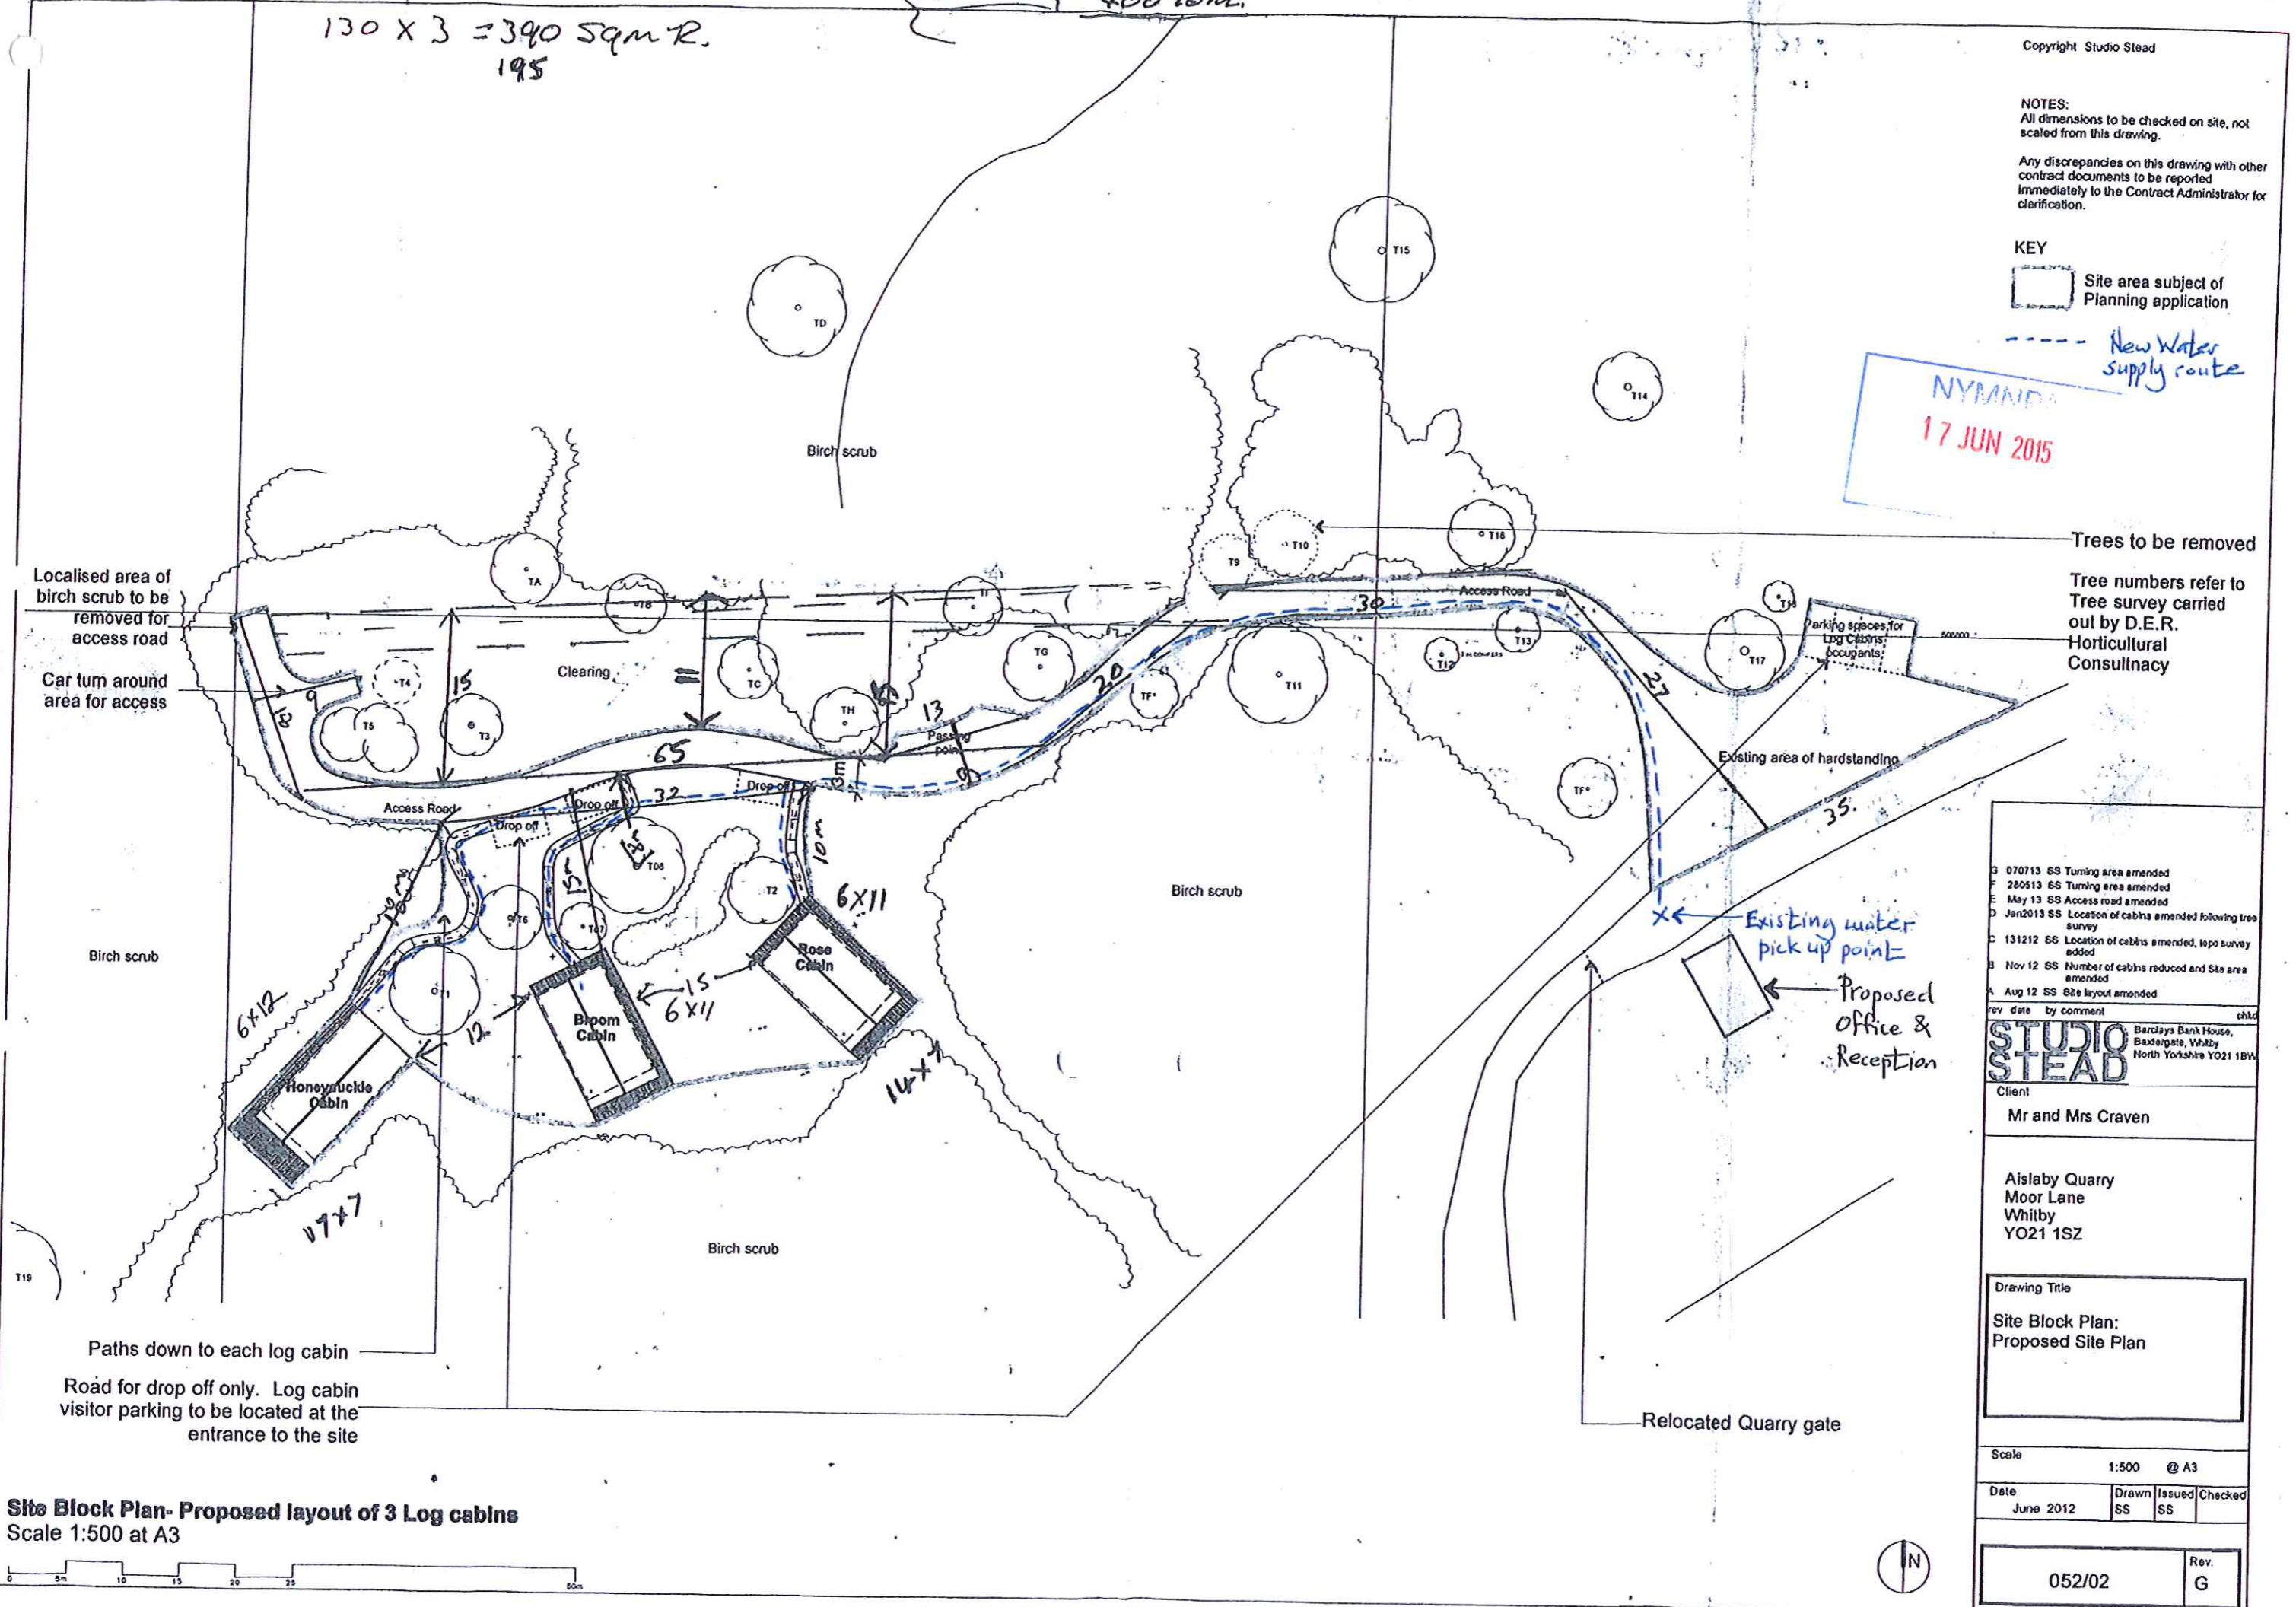

3	070713	SS	Turning area amended
F	280513	SS	Turning area amended
E	May 13	SS	Access road amended
D	Jan 2013	SS	Location of cabins amended following tree survey
C	131212	SS	Location of cabins amended, topo survey added
B	Nov 12	SS	Number of cabins reduced and Site area amended
A	Aug 12	SS	Site layout amended
rev	date	by	comment

**STUDIO STEAD**  
Barclays Bank House, Baxendale, Whitby North Yorkshire YO21 1BW

Client  
Mr and Mrs Craven

Aislaby Quarry  
Moor Lane  
Whitby  
YO21 1SZ

Drawing Title  
Site Block Plan:  
Proposed Site Plan

Scale	1:500	@ A3
Date	June 2012	Drawn SS Issued SS Checked

052/02 Rev. G

Site Block Plan- Proposed layout of 3 Log cabins  
Scale 1:500 at A3

