



- 1 FEB 2016

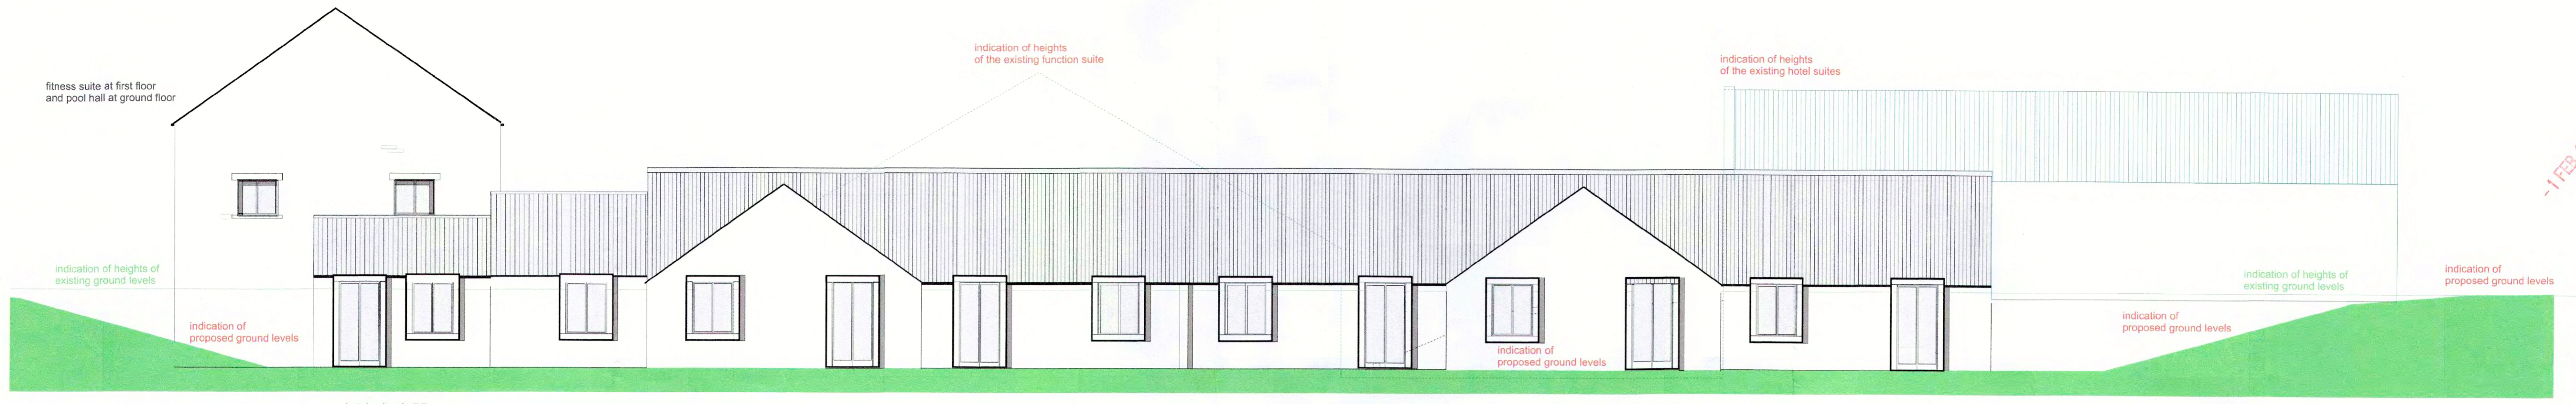


hotel suites building

north elevation

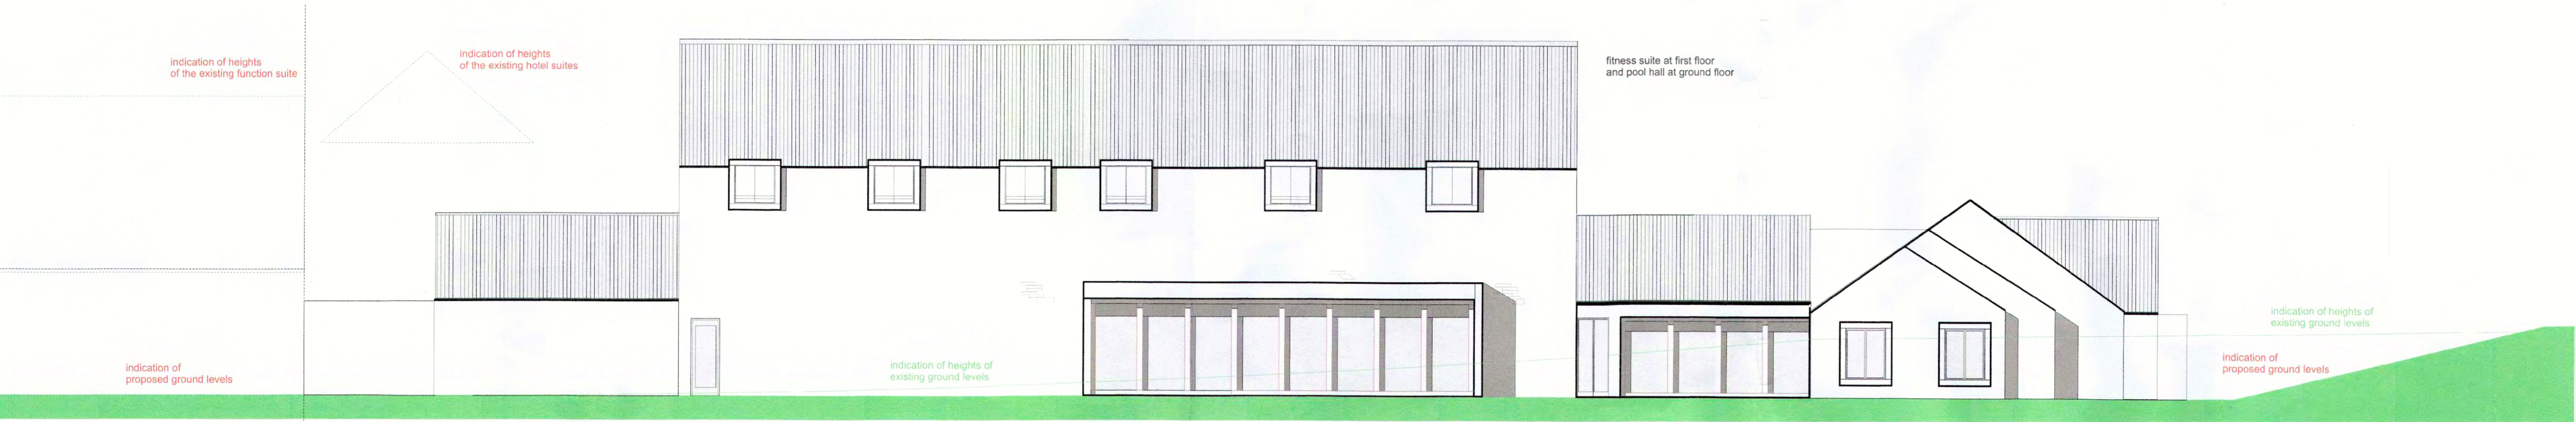

hotel suites building

east elevation

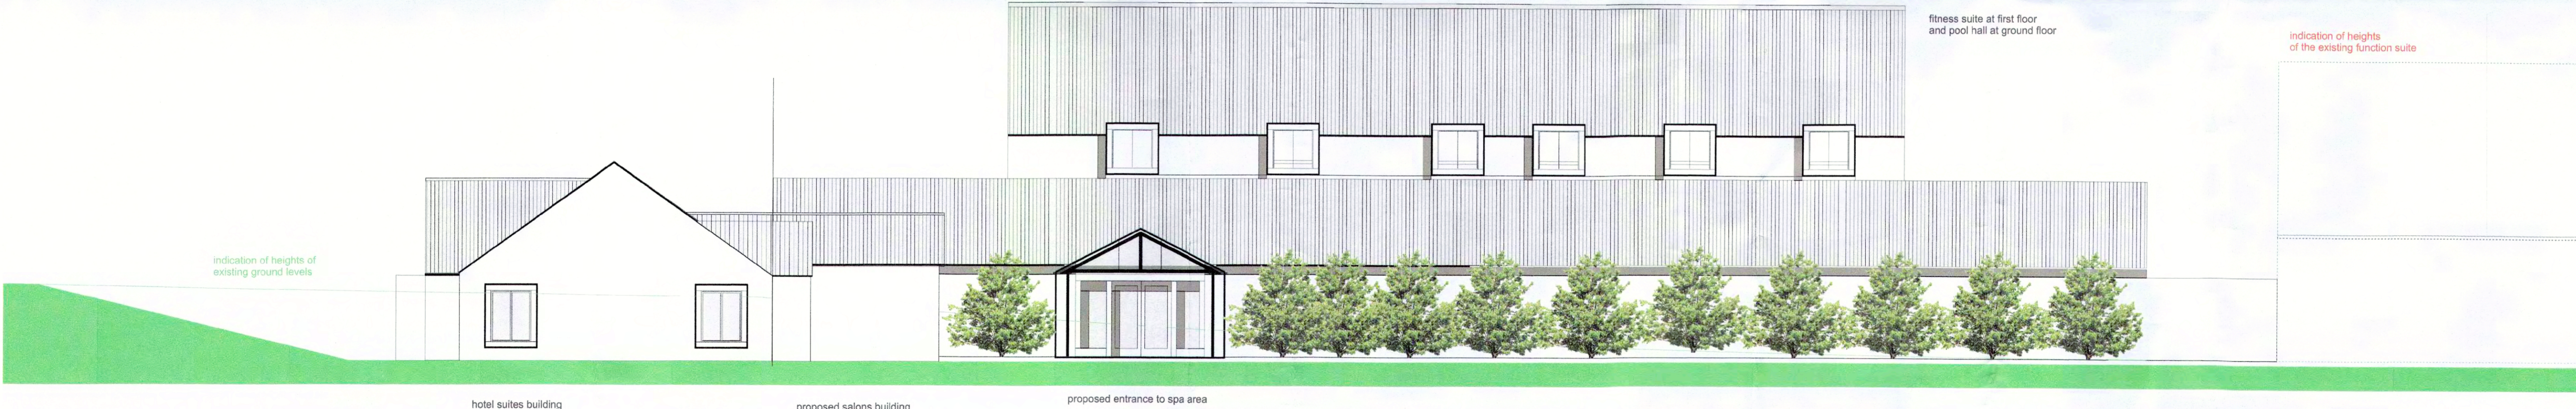

hotel suites building

proposed salons building

proposed entrance to spa area

west elevation



proposed entrance to hotel suites

proposed salons building

boiler room

store/workshop

south elevation

AMENDED
Notes

roof finish - natural red clay pantiles
wall finish - natural stone
windows - timber

elevations

John Blaymires 56 Pasture Lane
Dipl. Arch (Leeds) RIBA Skarner
Scarborough YO12 4QR
CLIENT ox pasture hall hotel scale 1:100@A1
PROJECT 2016 proposed spa complex and suites
201627 - 11 elevations