



north elevation

hotel suites building

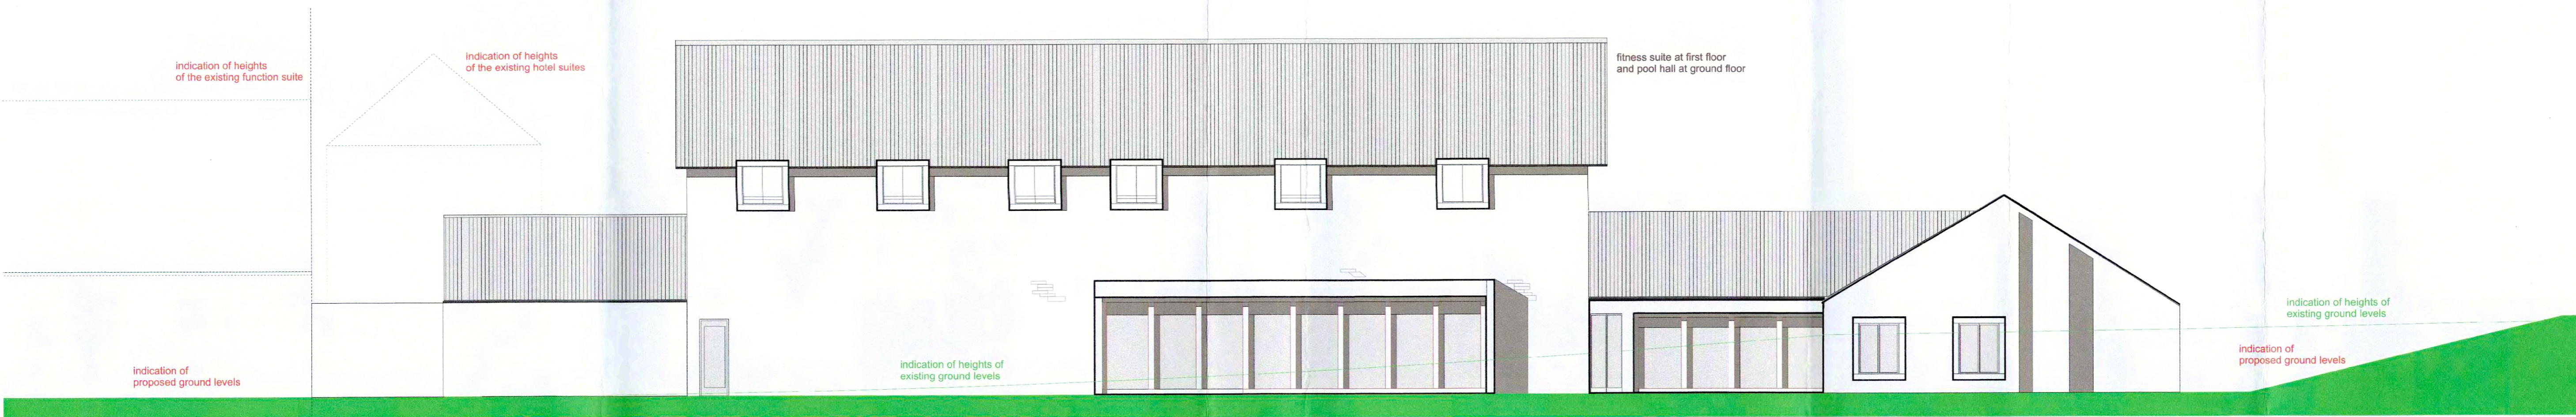

east elevation

hotel suites building

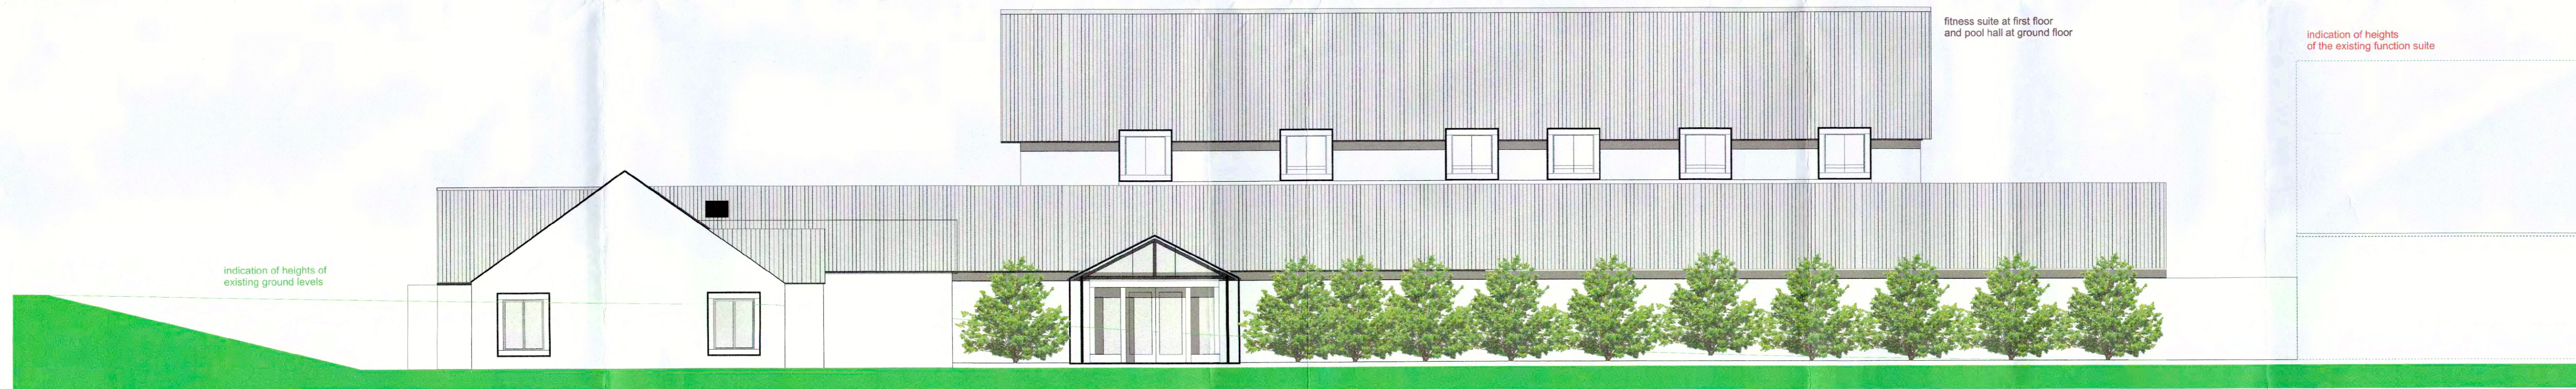

west elevation

hotel suites building

proposed salons building

proposed entrance to spa area

fitness suite at first floor and pool hall at ground floor



south elevation

proposed entrance to hotel suites

proposed salons building

boiler room

store/workshop

fitness suite at first floor and pool hall at ground floor

12 JAN 2016
AMENDED
SUPERSEDED
 Notes

roof finish - natural red clay pantiles
 wall finish - natural stone
 windows - timber

elevations

John Blaymires 56 Pasture Lane
 Dipl. Arch (Leeds) RIBA Seamer
 Scarborough YO12 4QR
 CLIENT: ex pasture hall hotel scale: 1:100@A1
 PROJECT: 2016 proposed spa complex and suites
 2016/27 - 11 elevations