

**AMENDED**

Notes

outline of proposed building

outline of proposed building

west elevation

outline of proposed building

outline of proposed building

east elevation

outline of proposed building

outline of proposed building

south elevation

north elevation

13 AUG 2015  
NYMMPA


**ground elevations**

**John Blaymires** 56 Pasture Lane  
Dipl. Arch (Leeds) RIBA Seamer  
Scarborough YO12 4QR  
CLIENT ox pasture hall hotel scale 1:100@A1  
PROJECT proposed spa complex and suites


**AMENDED**  
Notes




west elevation

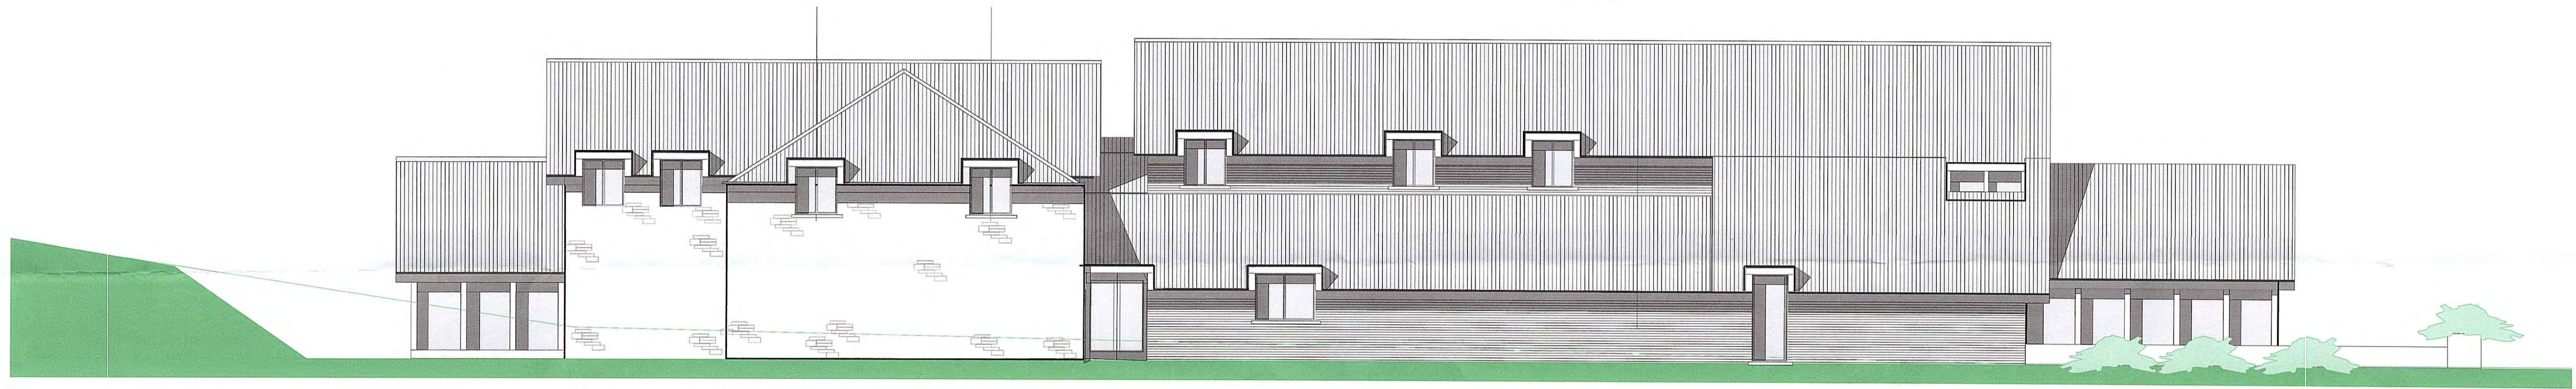

east elevation

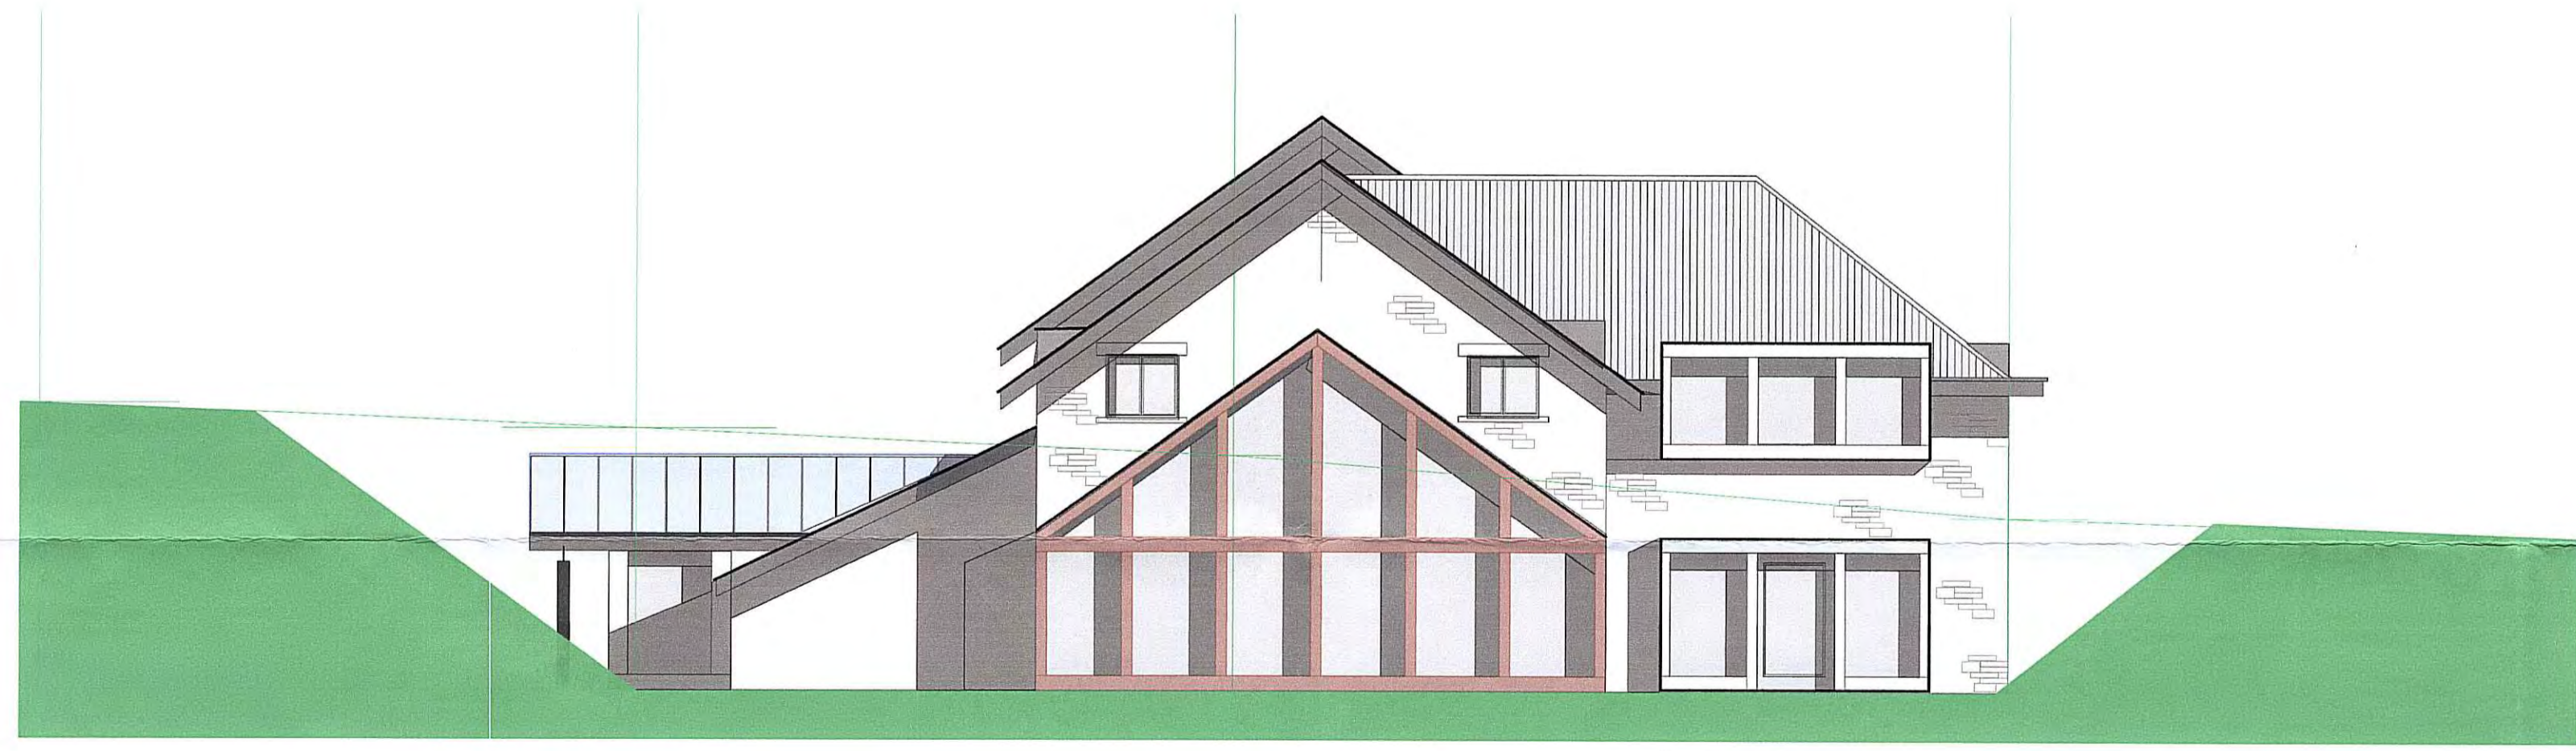

south elevation

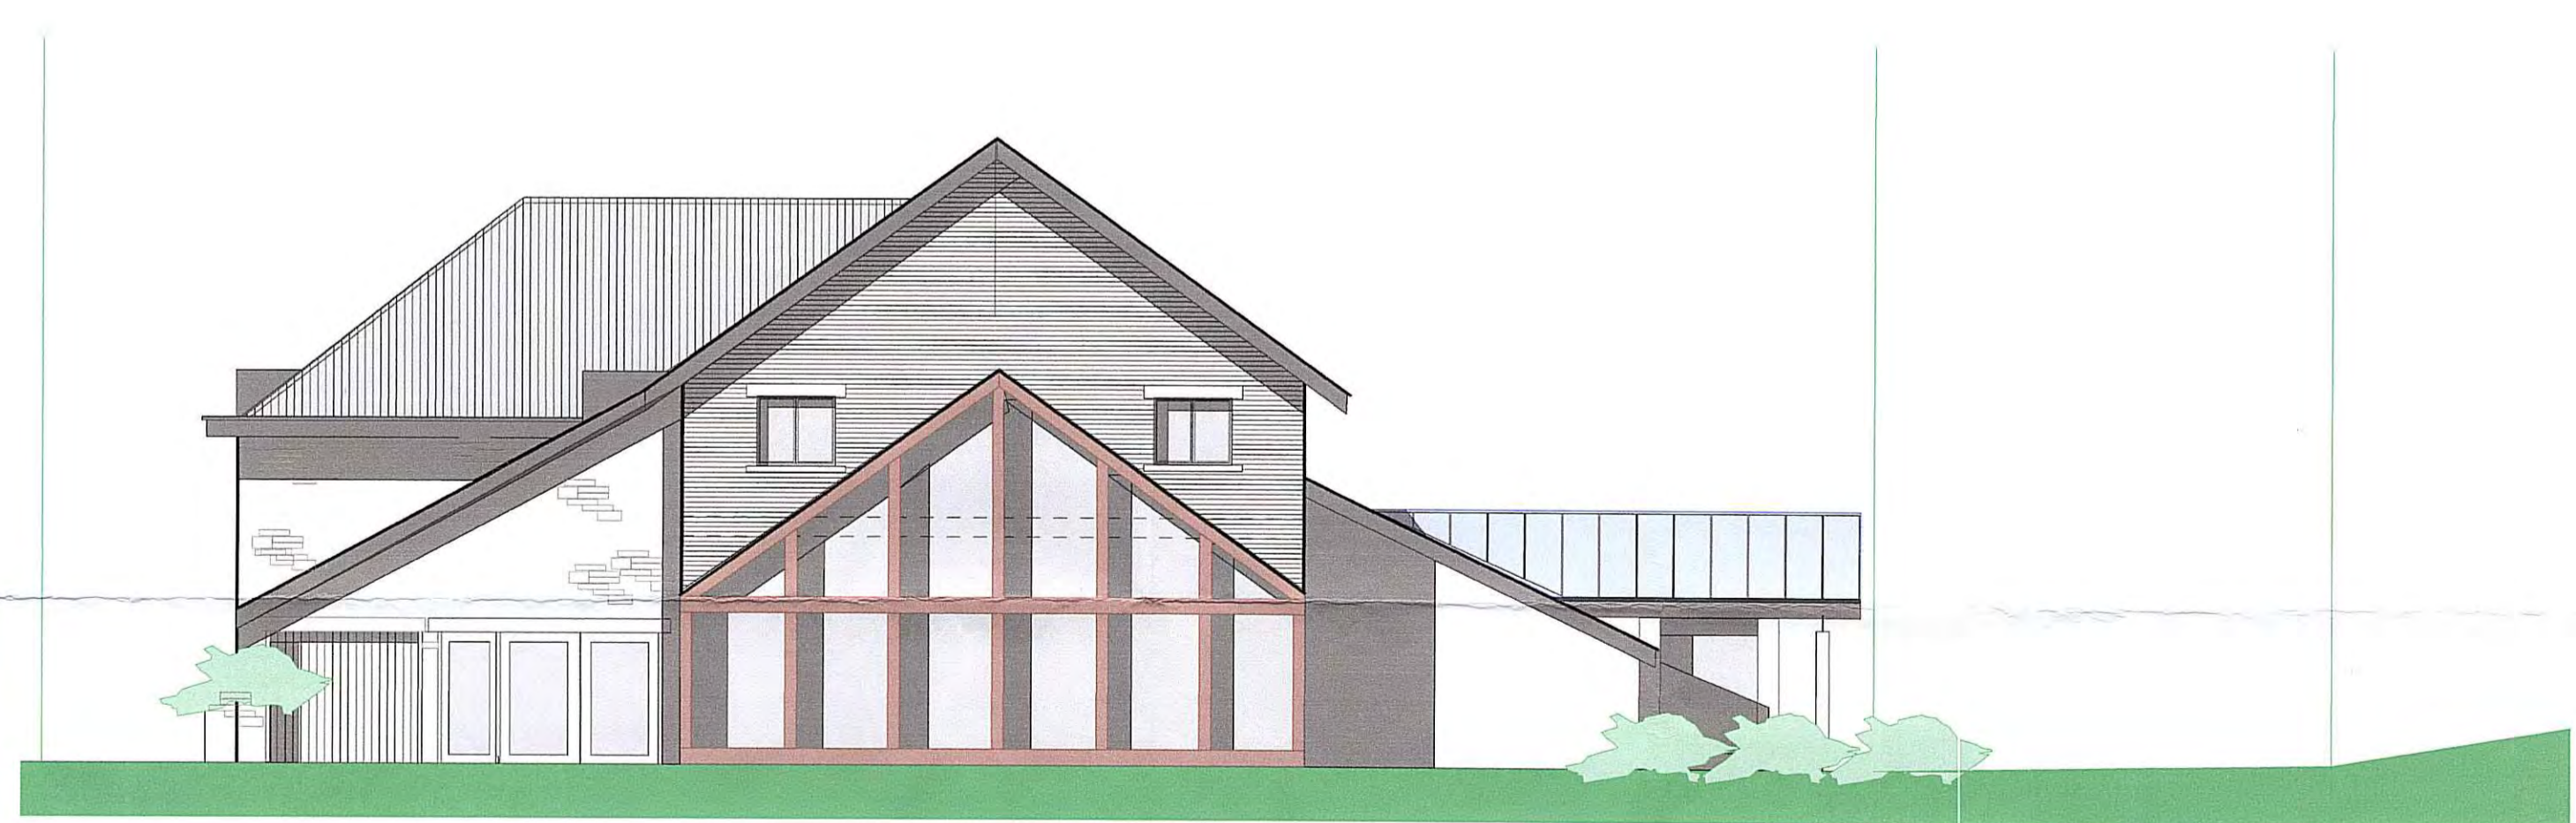

north elevation

13 AUG 2015  
NYM/PA

**elevations - amended**

**John Blaymires** 55 Pasture Lane  
Dipl. Arch (Leeds) RIBA Seamer  
Scarborough YO12 4GR  
CLIENT ox pasture hall hotel scale 1:100@A1  
PROJECT proposed spa complex and suites