


- 1 FEB 2016

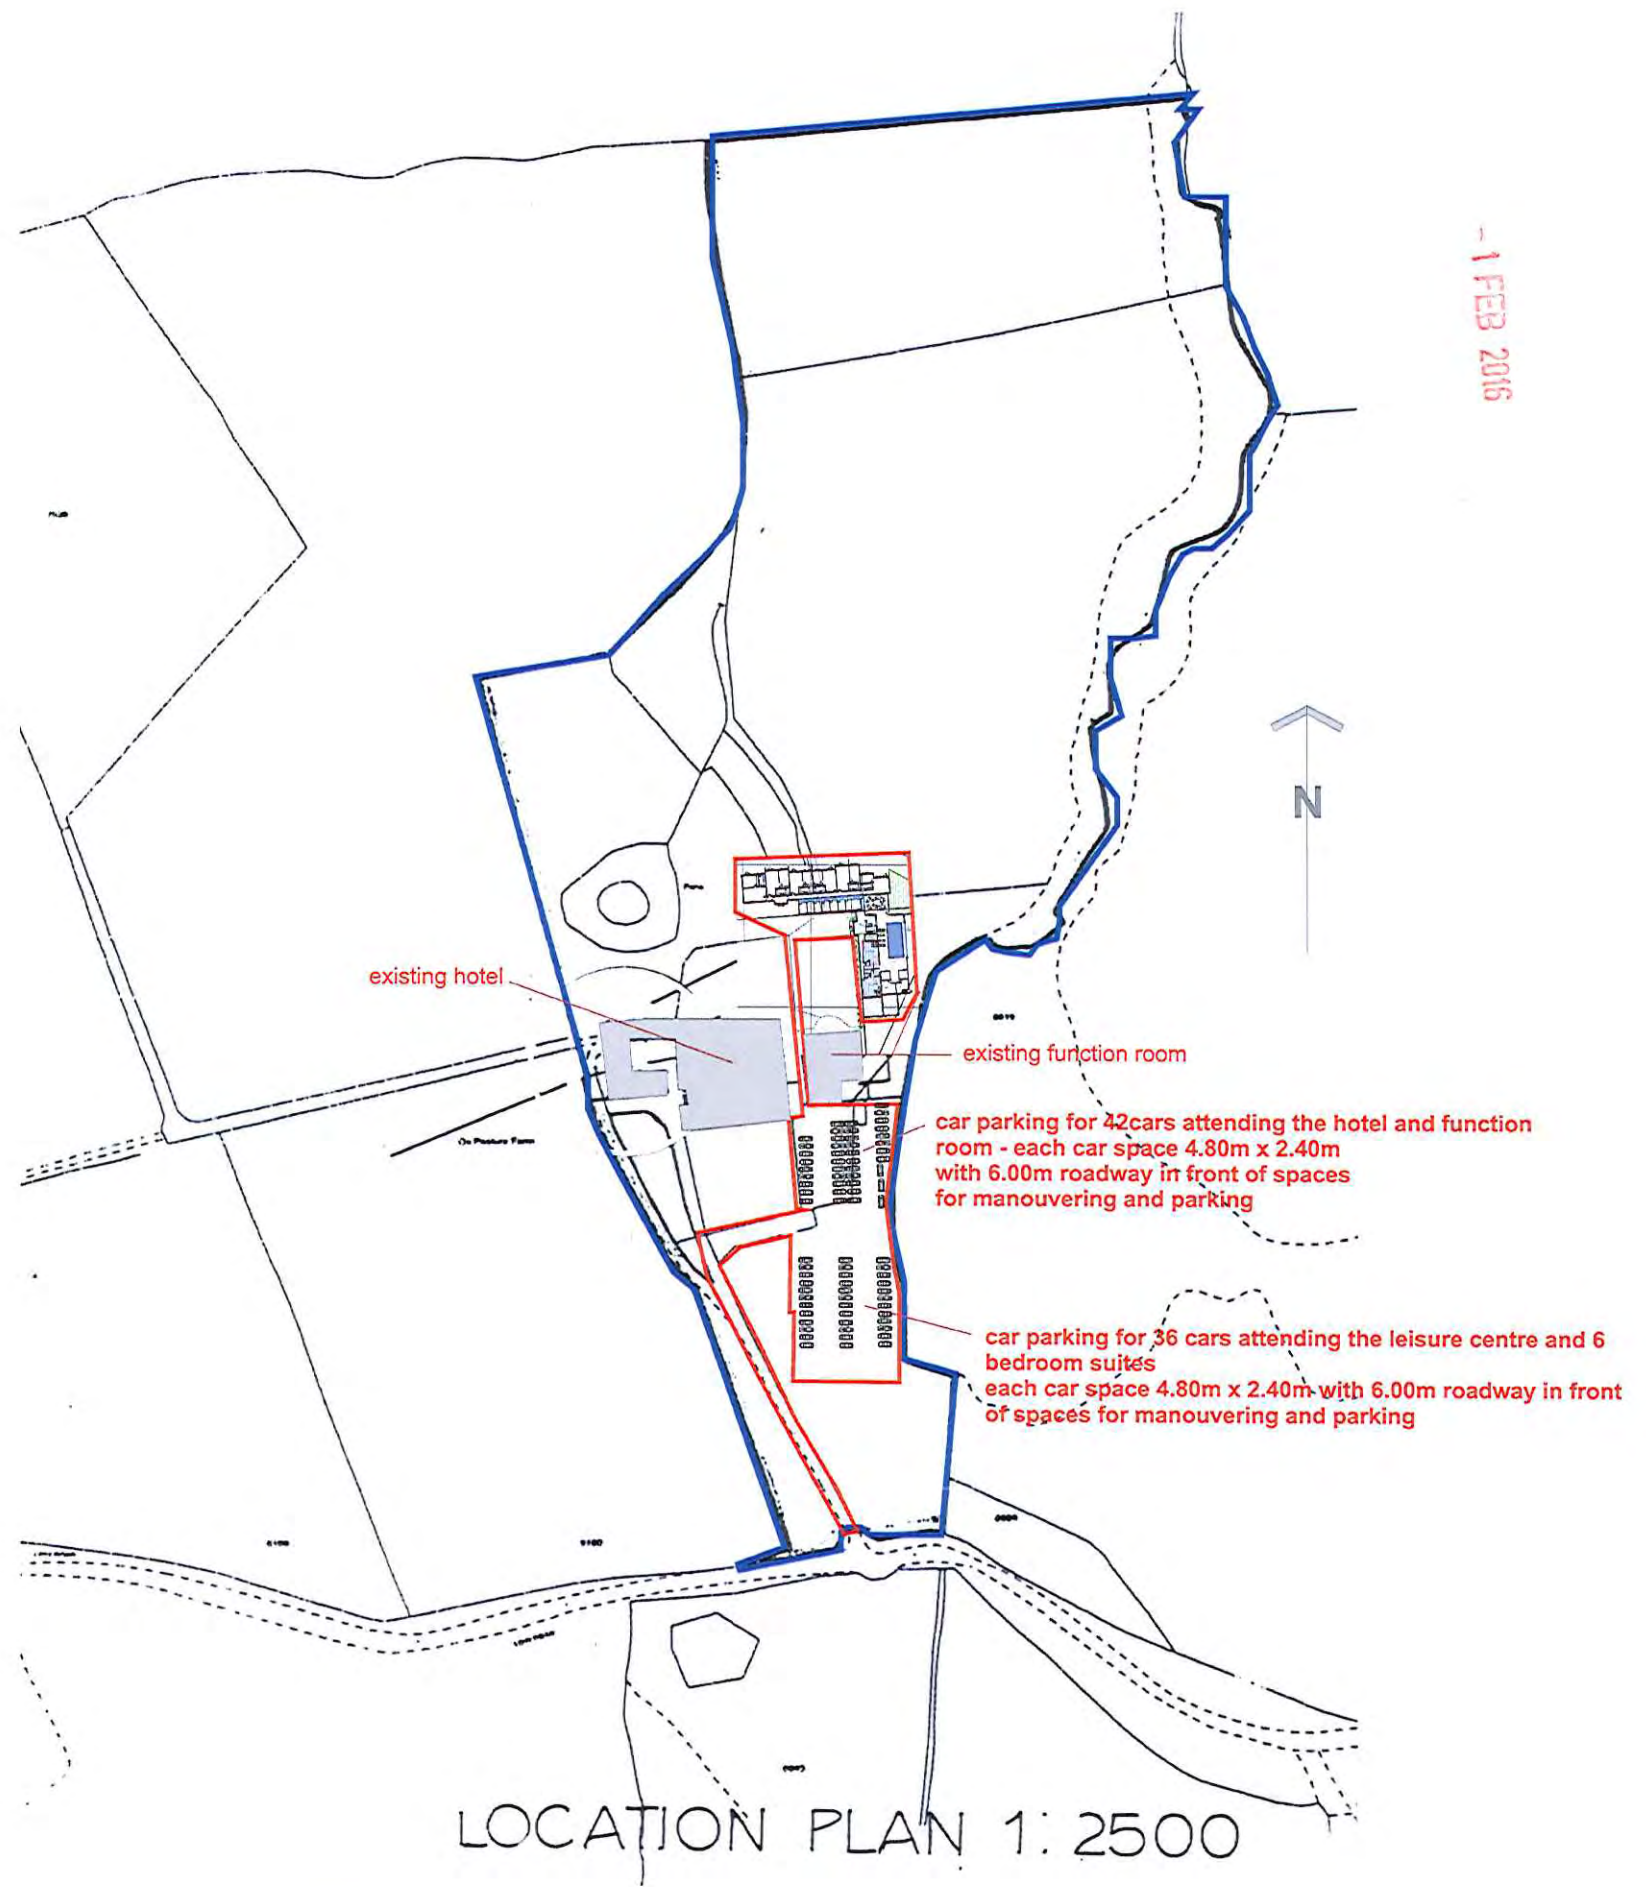

view south



view ssw



view west



entrance



view north



view nnw

AMENDED

Notes

John Blaymires

Dipl. Arch (Leeds) RIBA

56 Pasture Lane
Seamer
Scarborough YO12 4QR

CLIENT Ox Pasture Hall Hotel scale 1: 2500

PROJECT 2016 proposed spa complex and suites
2016/27 - 25 site plan