



**Note:**

- The designs shown are subject to confirmation of dimensions on site prior to commencement of works.
- Any discrepancies should be reported to Todd Building Consultants before works continue.
- These drawings are job specific and copyright of Todd Building Consultants.
- Do not scale off these drawings as photocopying/scanning of information may have led to distortion in scale.

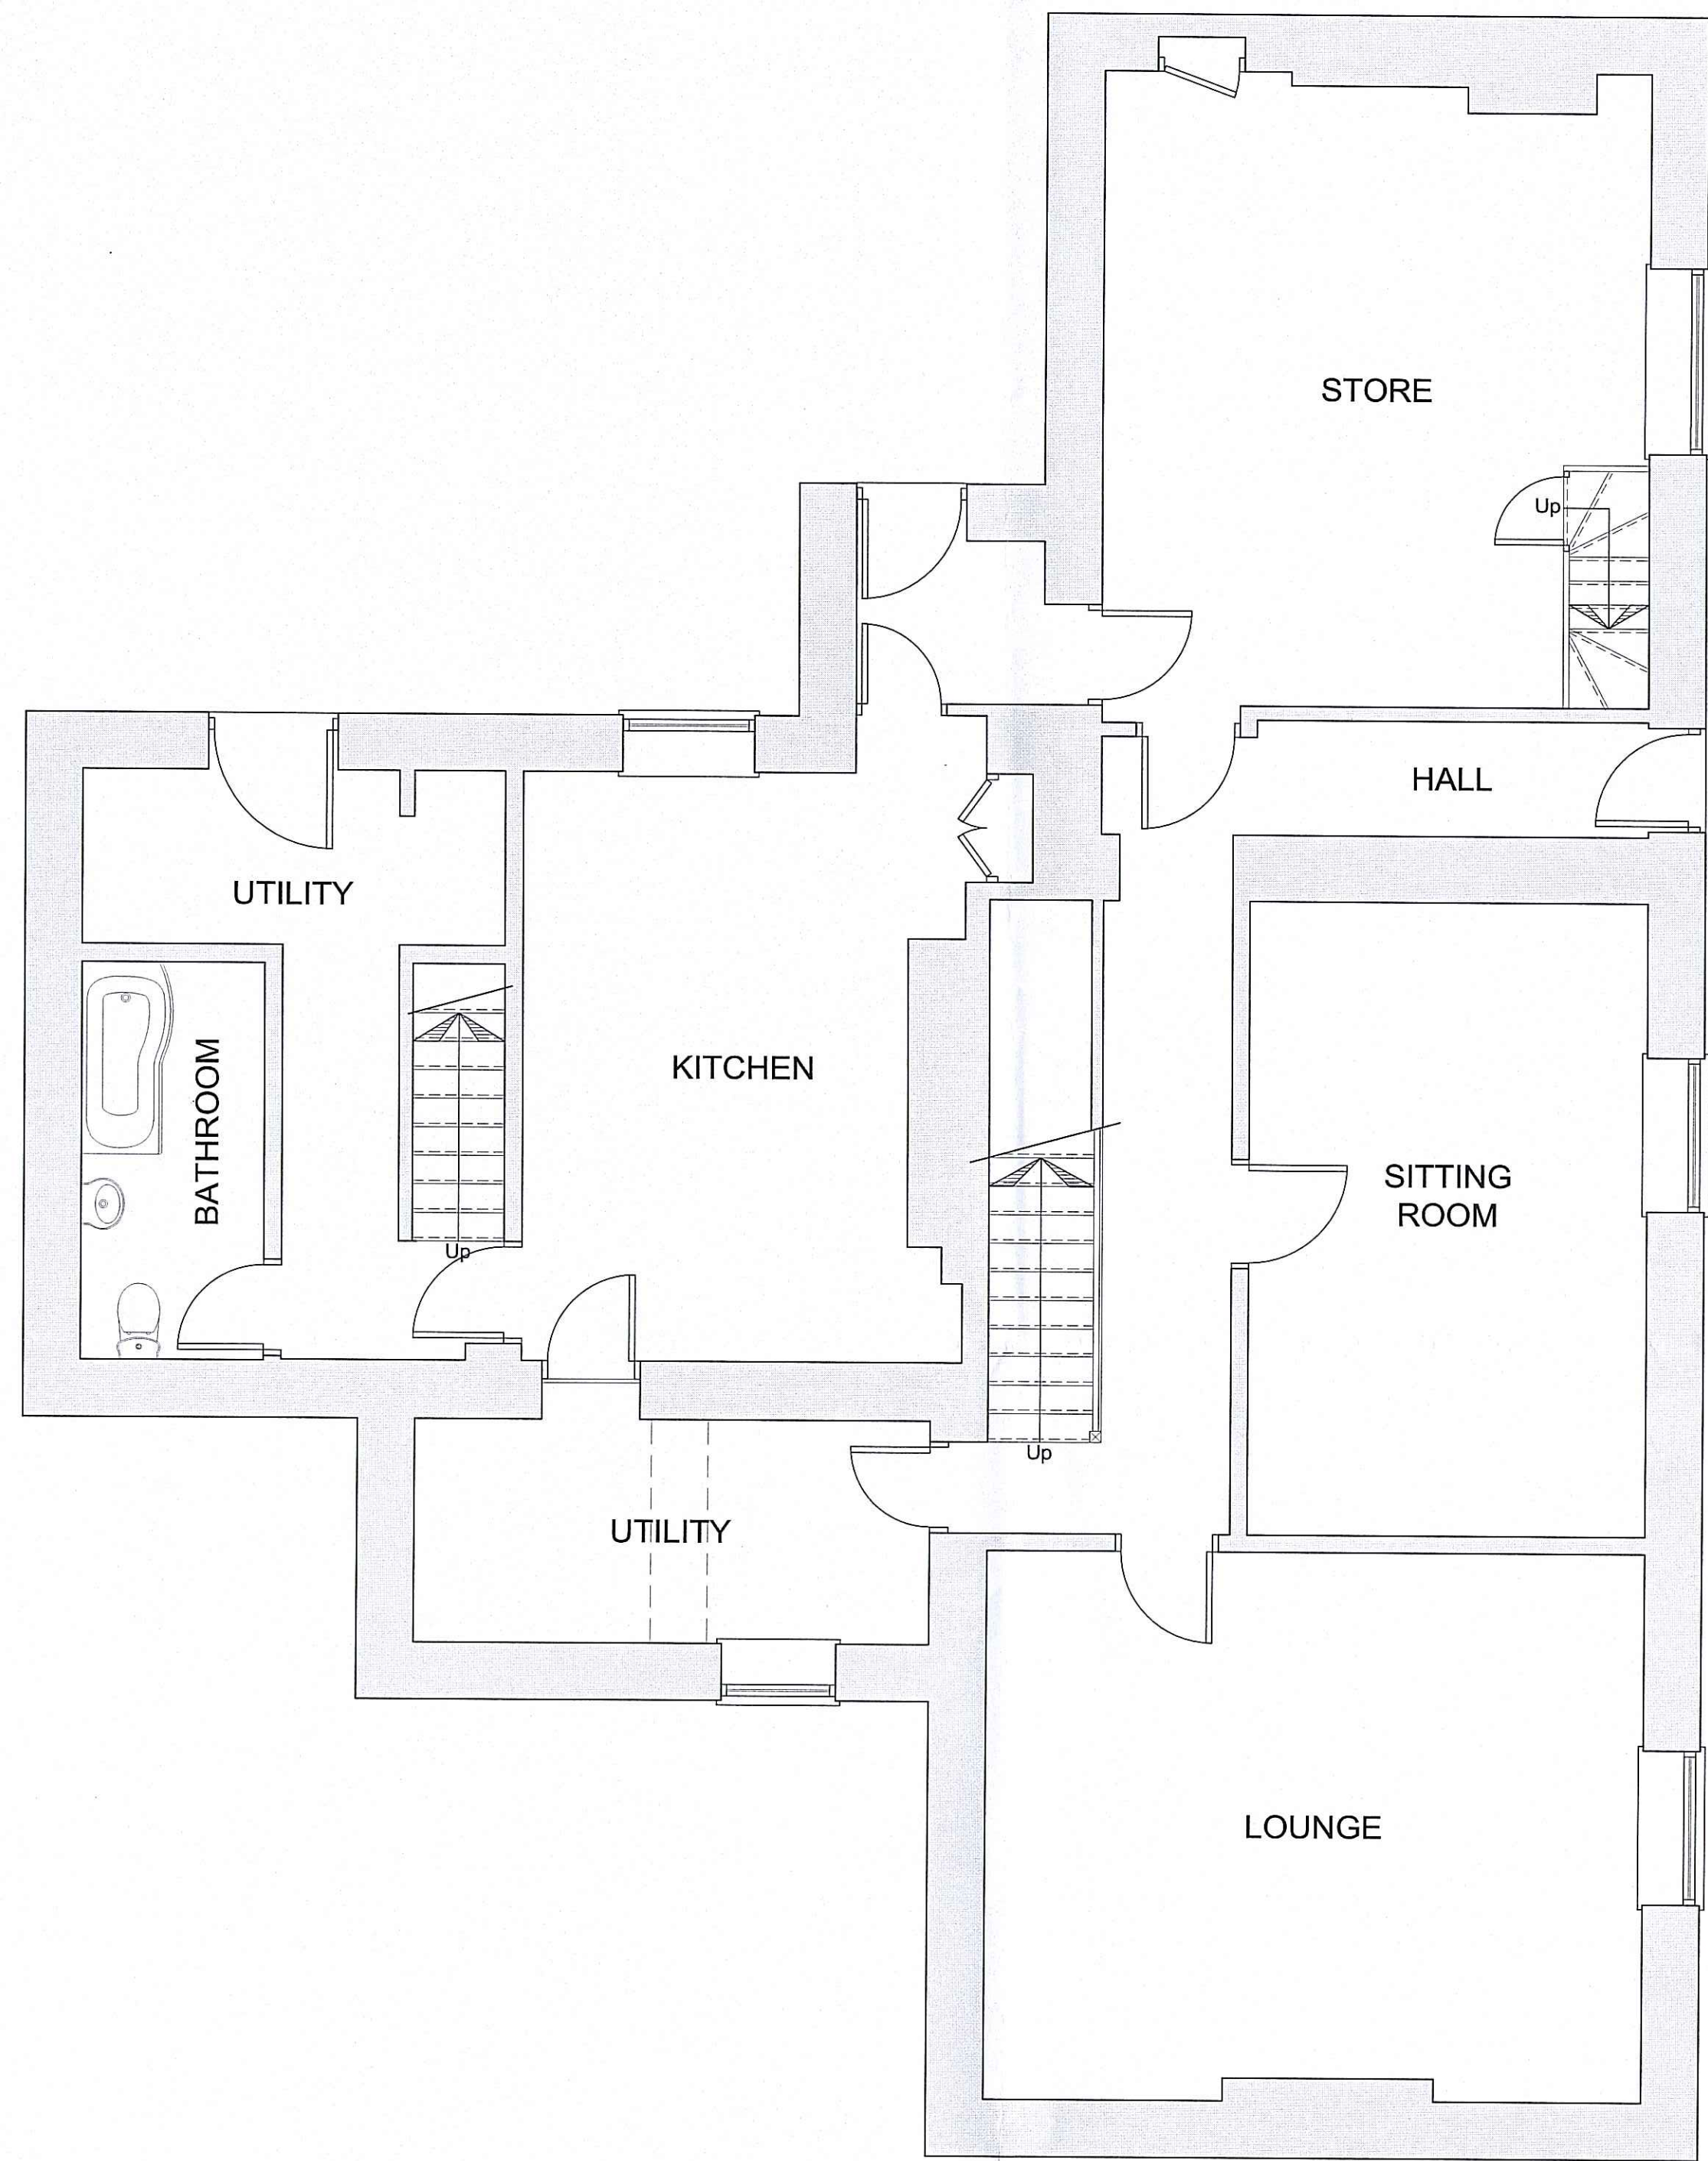

**Ground Floor Plan**  
Existing

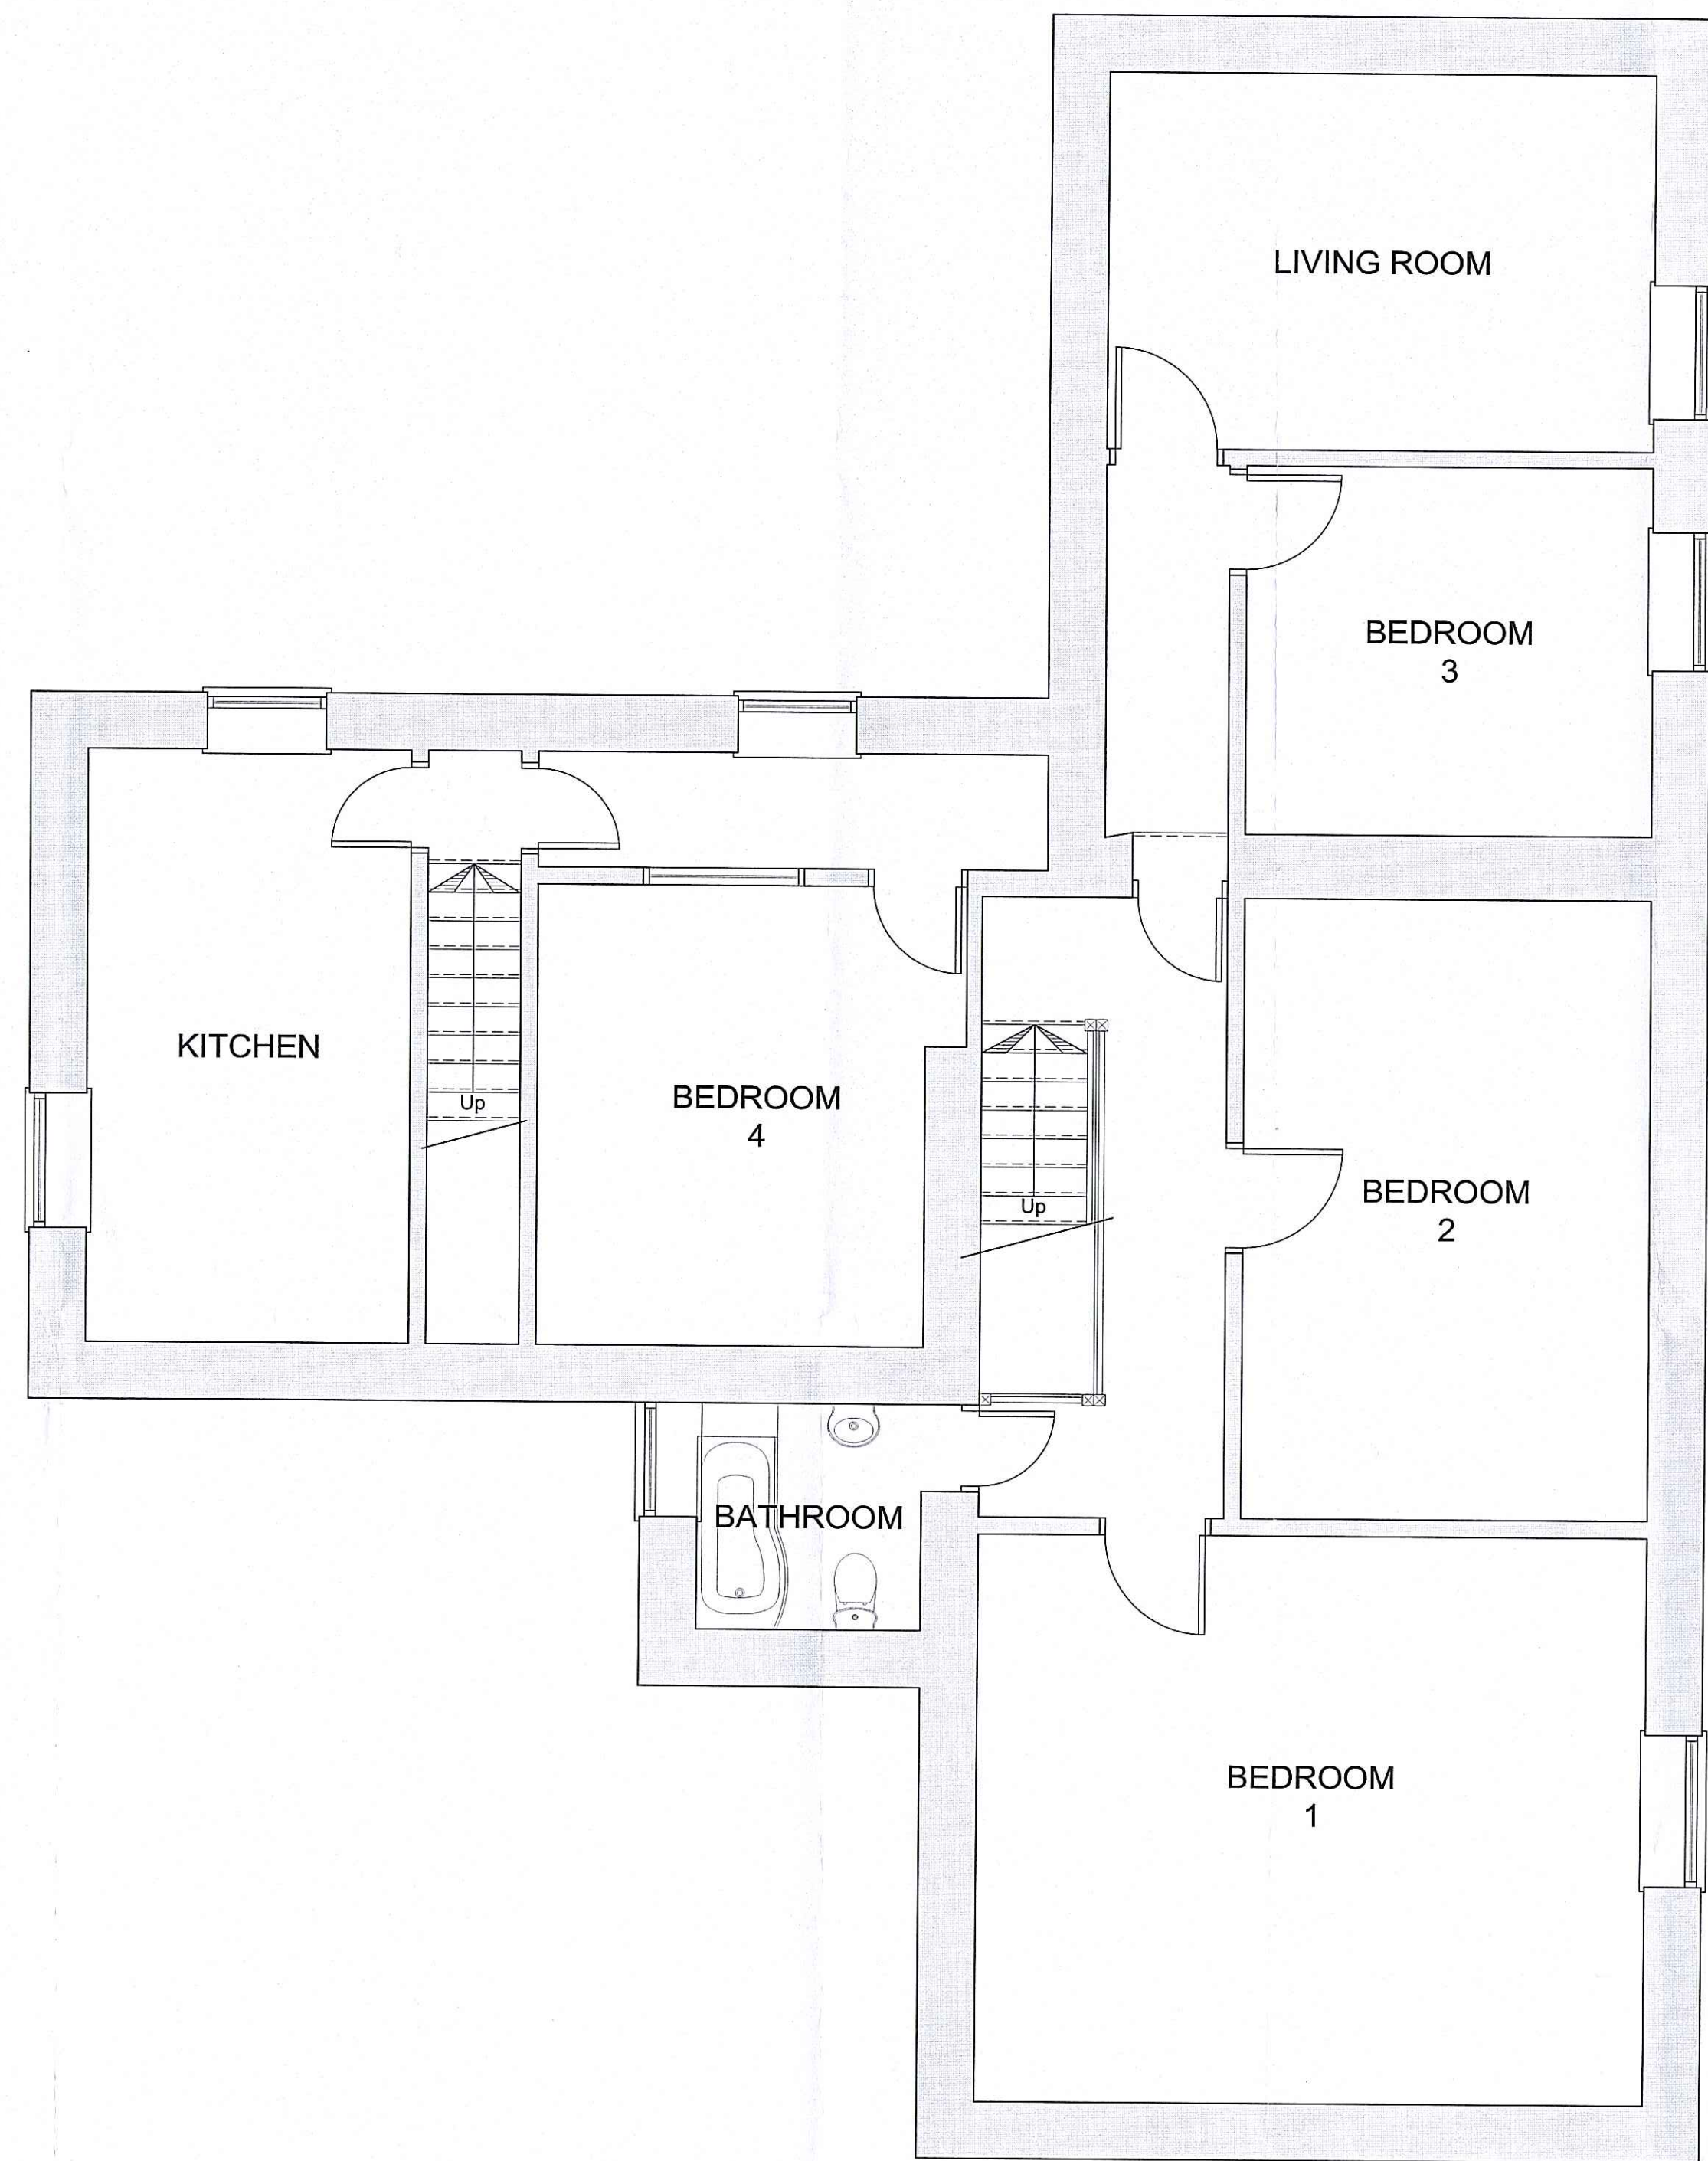

**First Floor Plan**  
Existing

NYMNPA  
11 AUG 2015

A ISSUED FOR CLIENT COMMENT  
Rev. Description Date



CLIENT:  
Wykeham Estate

PROJECT:  
Internal Alterations to  
Wykeham Grange


TITLE:  
Existing  
Plans

SCALE: 1:50@A1 DATE: 07/08/2015  
PROJECT DRAWING REV


**151-02-A**

**Note:**

- The designs shown are subject to confirmation of dimensions on site prior to commencement of works.
- Any discrepancies should be reported to Todd Building Consultants before works continue.
- These drawings are job specific and copyright of Todd Building Consultants.
- Do not scale off these drawings as photocopying/scanning of information may have lead to distortion in scale.

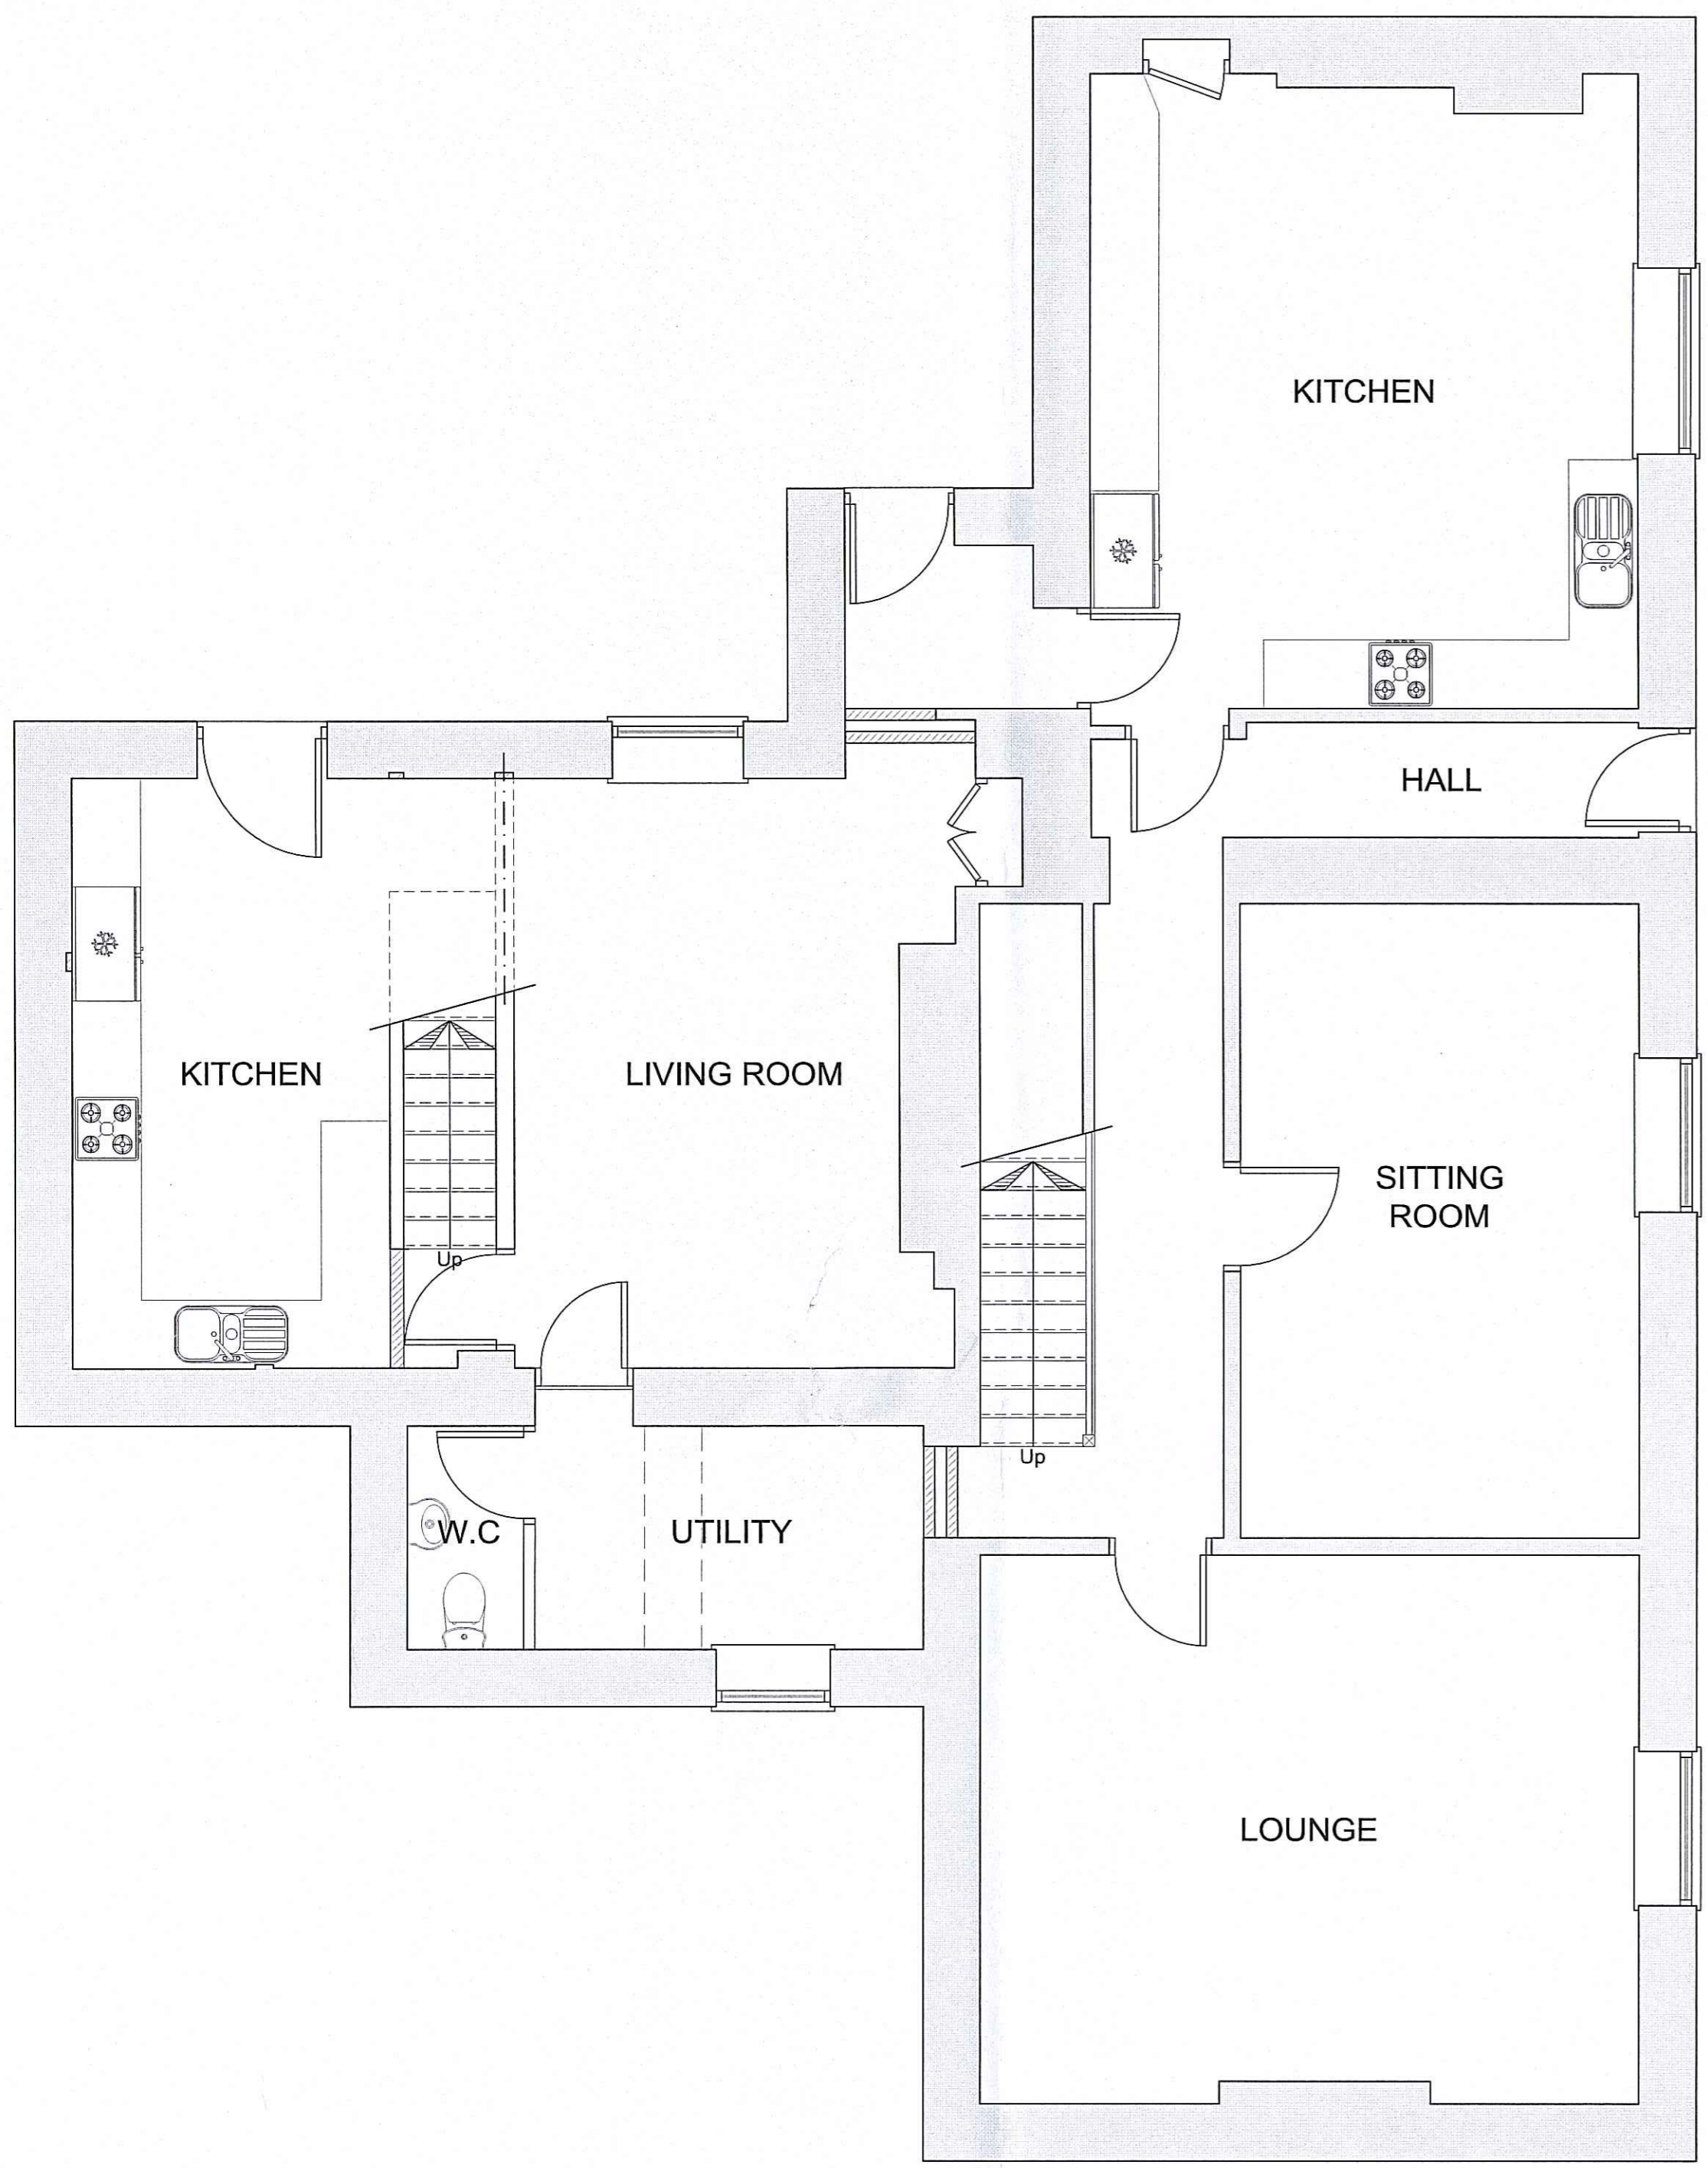

**Ground Floor Plan**  
Proposed

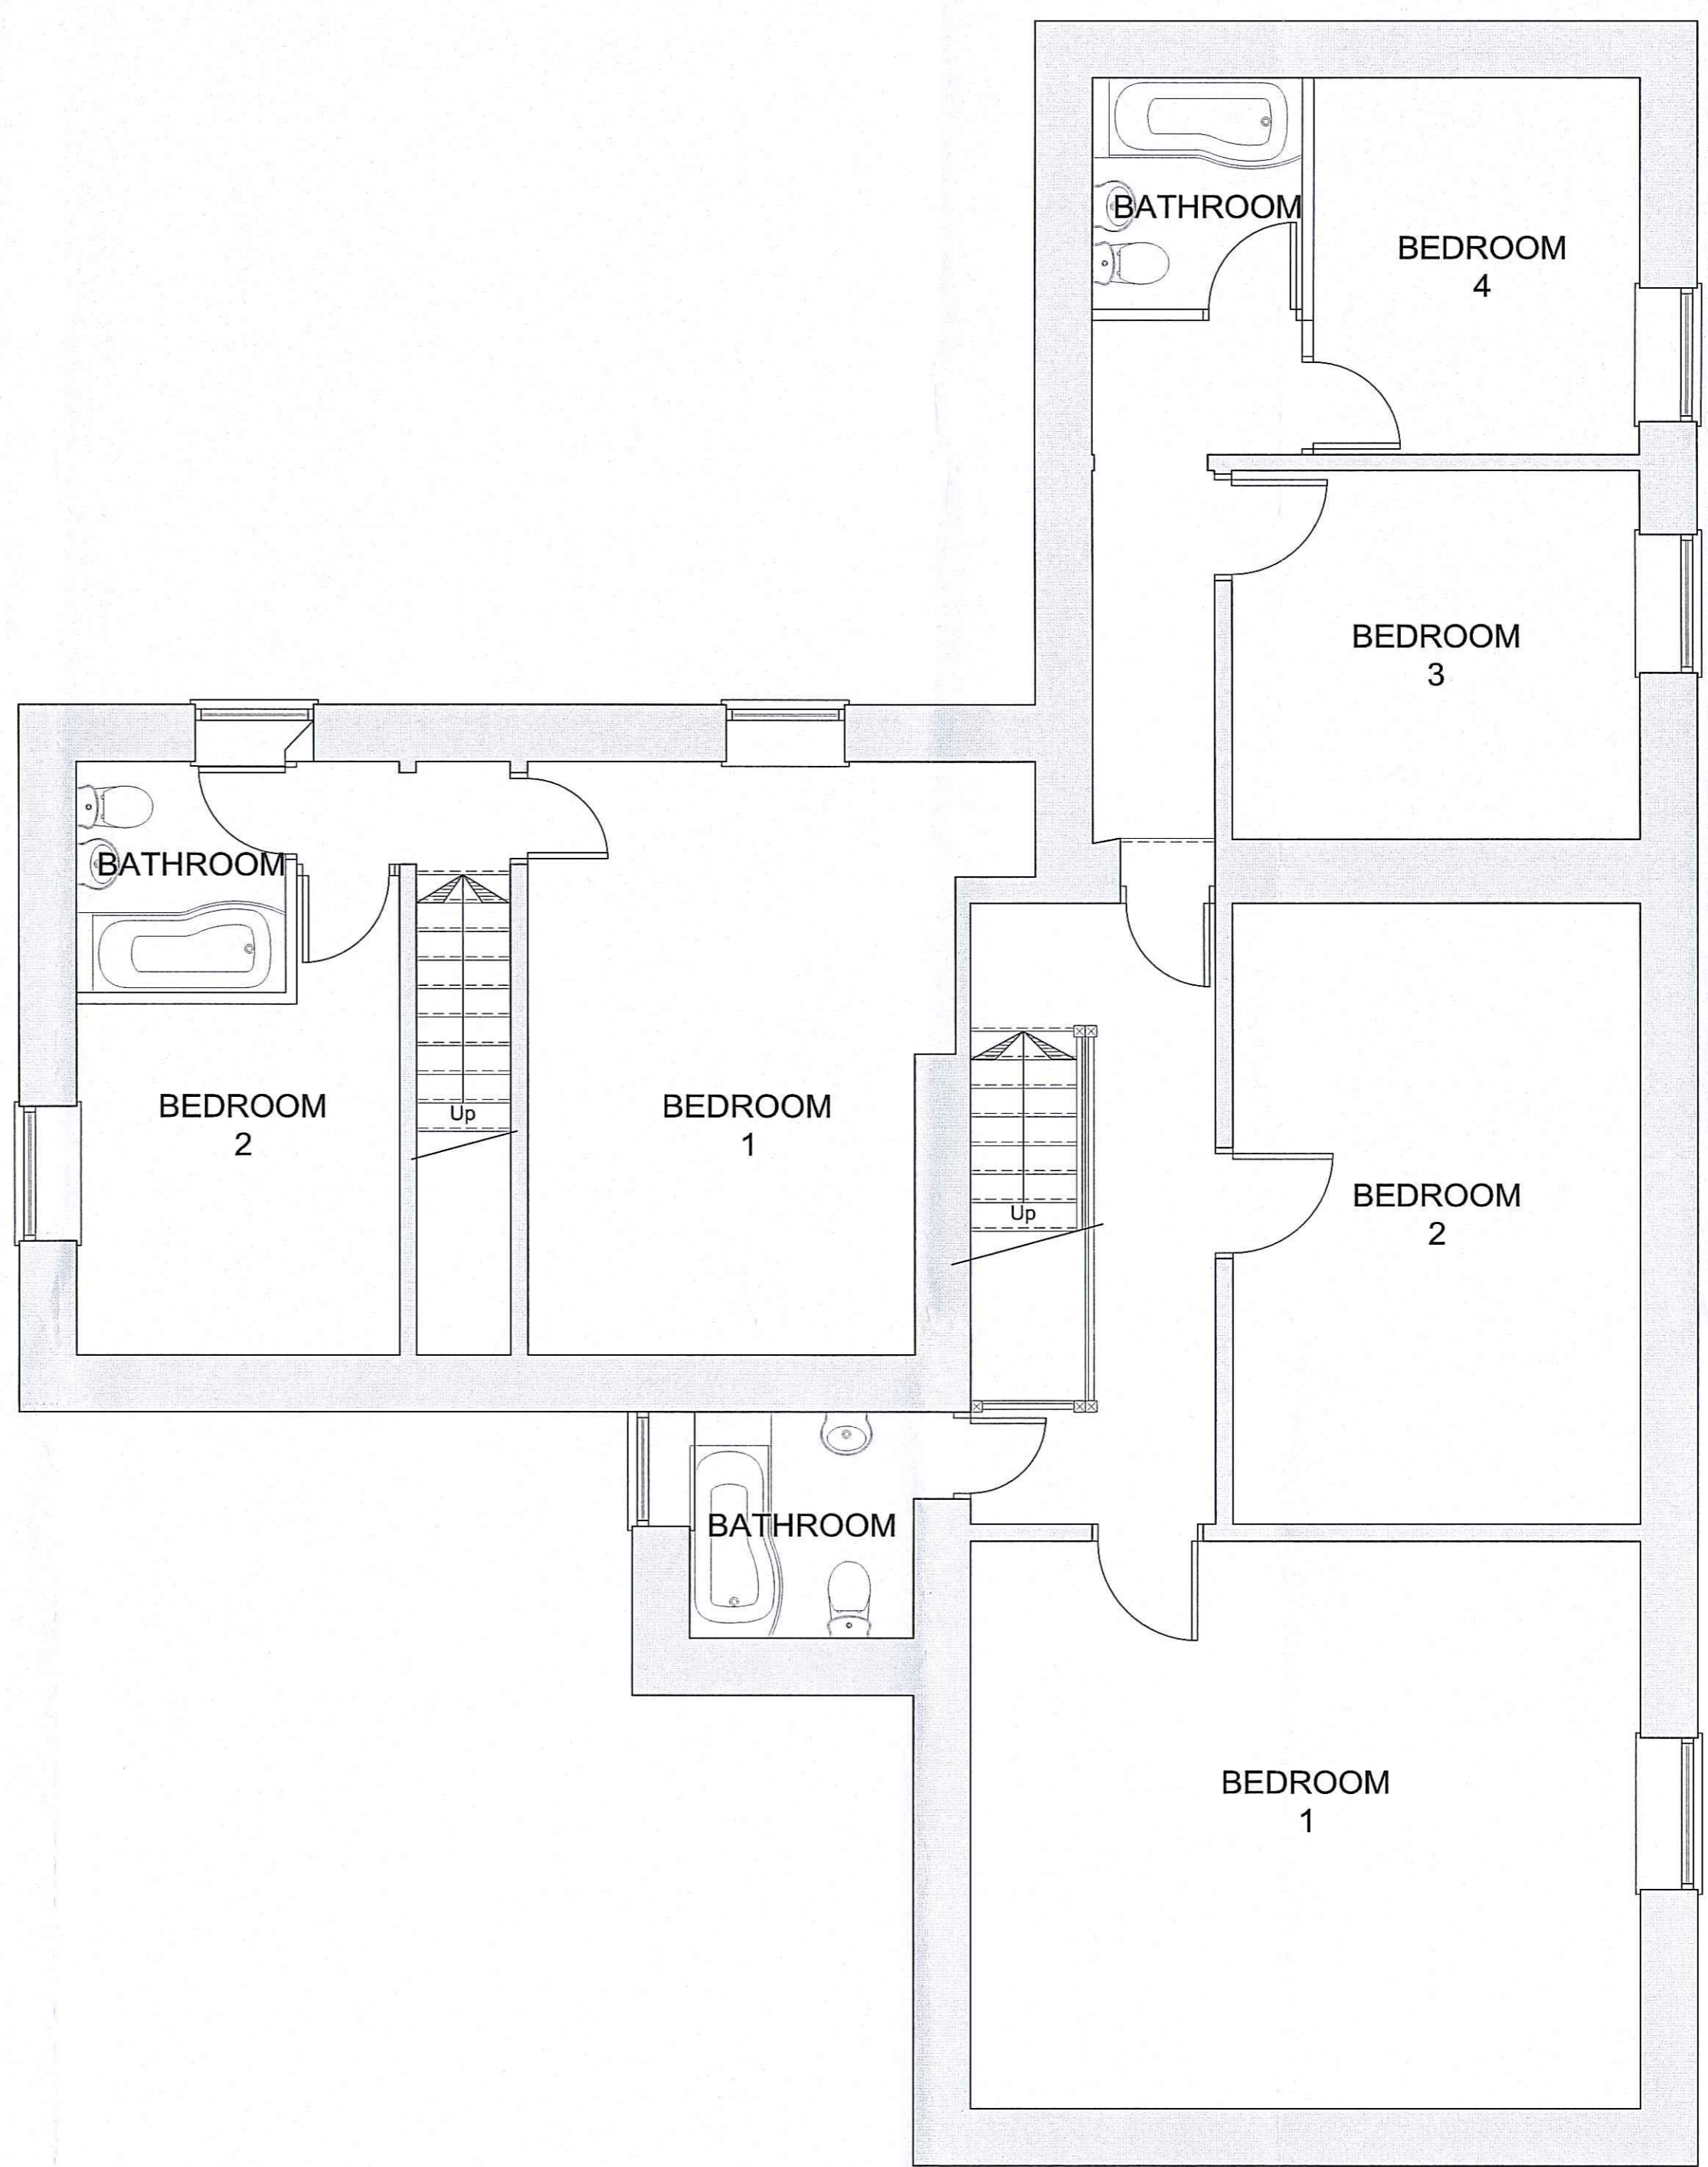

**First Floor Plan**  
Proposed

ISSUED FOR CLIENT COMMENT  
11 AUG 2015

Rev.	Description	Date
A	ISSUED FOR CLIENT COMMENT	



CLIENT:  
Wykeham Estate

PROJECT:  
Internal Alterations to Wykeham Grange

TITLE:  
Proposed Plans

SCALE: 1:50@A1	DATE: 07/08/2015
PROJECT	DRAWING
	REV

**151-03-A**