




PLAN



FRONT ELEVATION

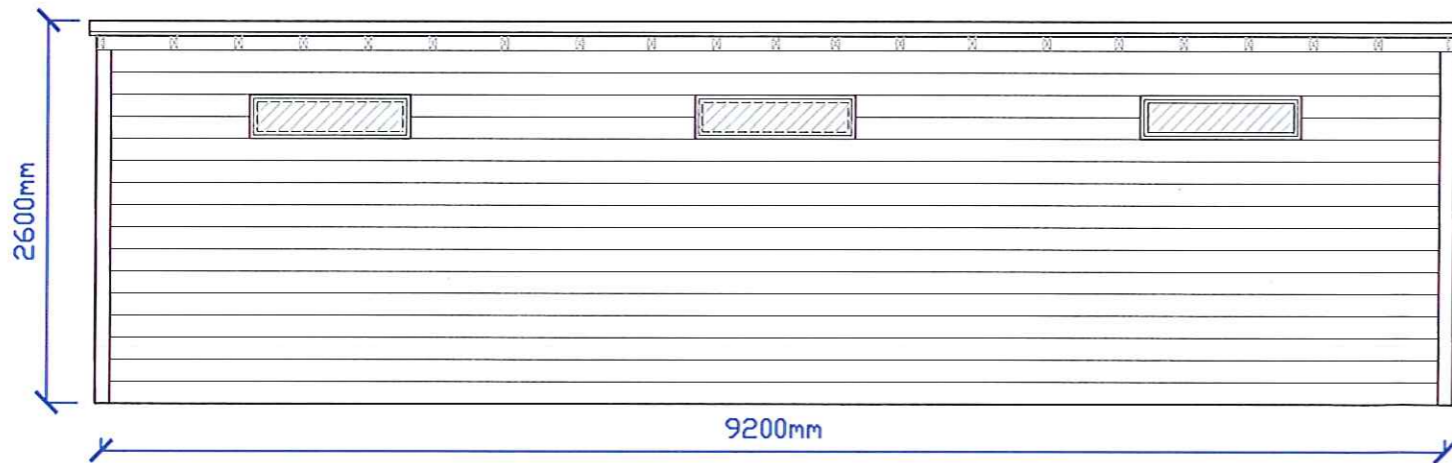

REAR ELEVATION

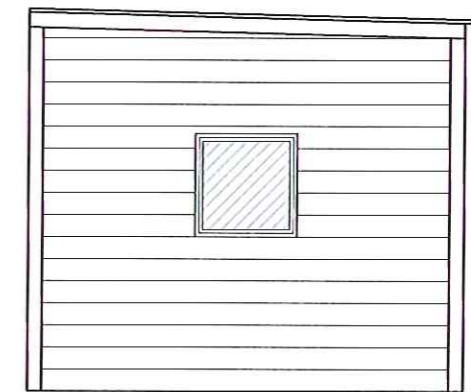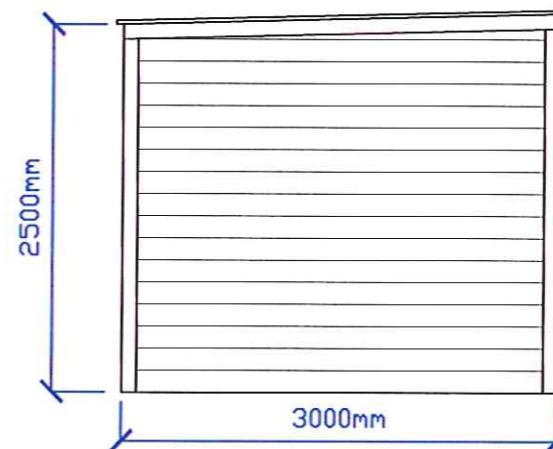

SIDE ELEVATIONS

<p>PROJECT NAME AND ADDRESS</p> <p>Go Ape Dalby Forest Cabin Extension</p>	<p>DRAWING TITLE</p> <p>Floor Plan & Elevations</p>	<p>DATE:</p> <p>1st August 2015</p>	<p>REVISION NUMBER</p>	<p>SPECIFICATION:</p> <p>9200 x 3000 x 2600mm Timber Clad Extension 3 Quantity 1000 x 300mm Windows 2 Quantity 700 x 700mm Window</p>	
		<p>SCALE:</p> <p>1:50</p>			