


Dalby Beck, Low Dalby YO18 7LT


Scale 1:50

Front Elevation

NV
- 4 AUG 2015

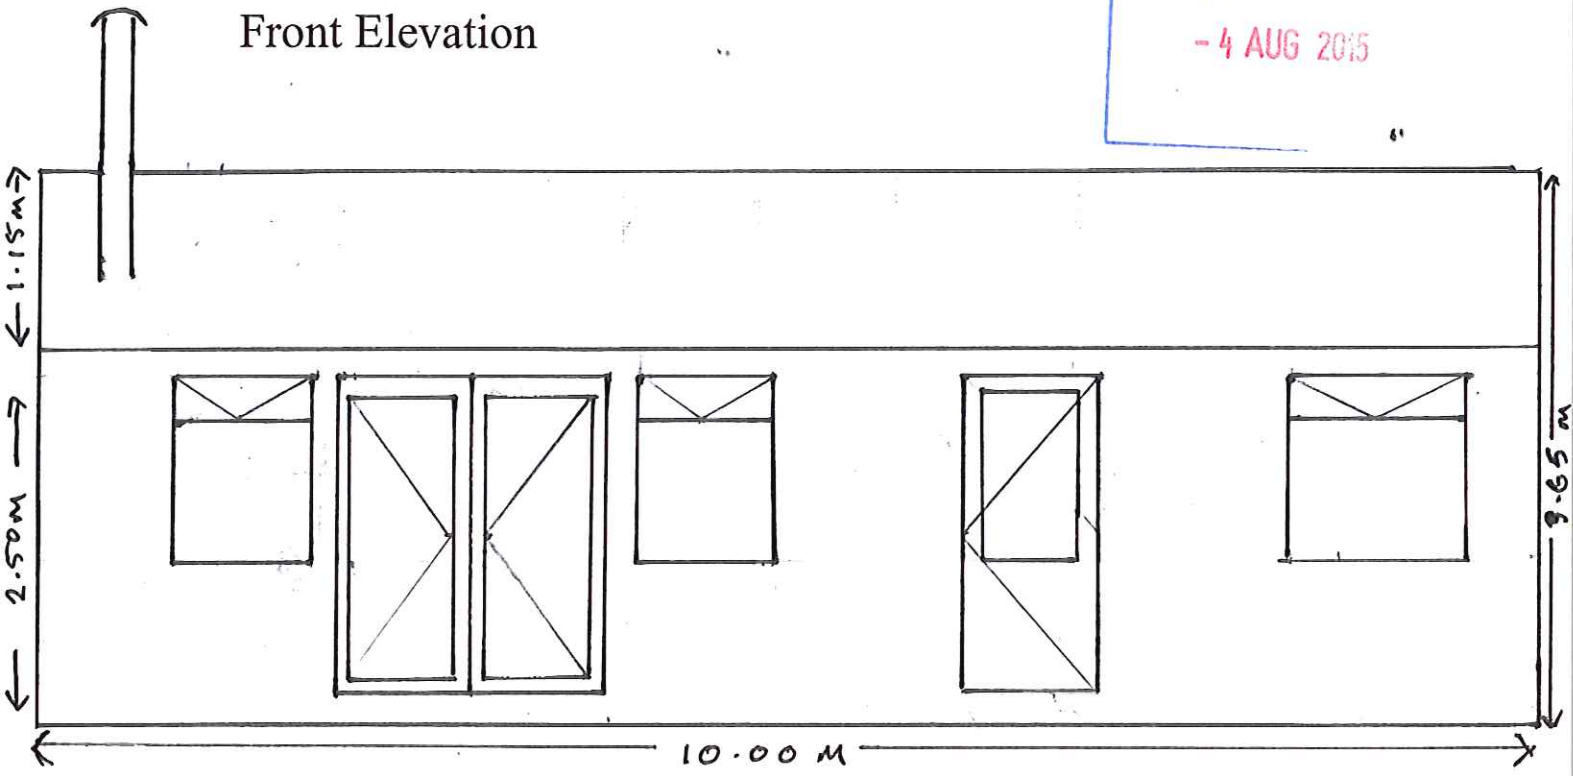

Rear Elevation

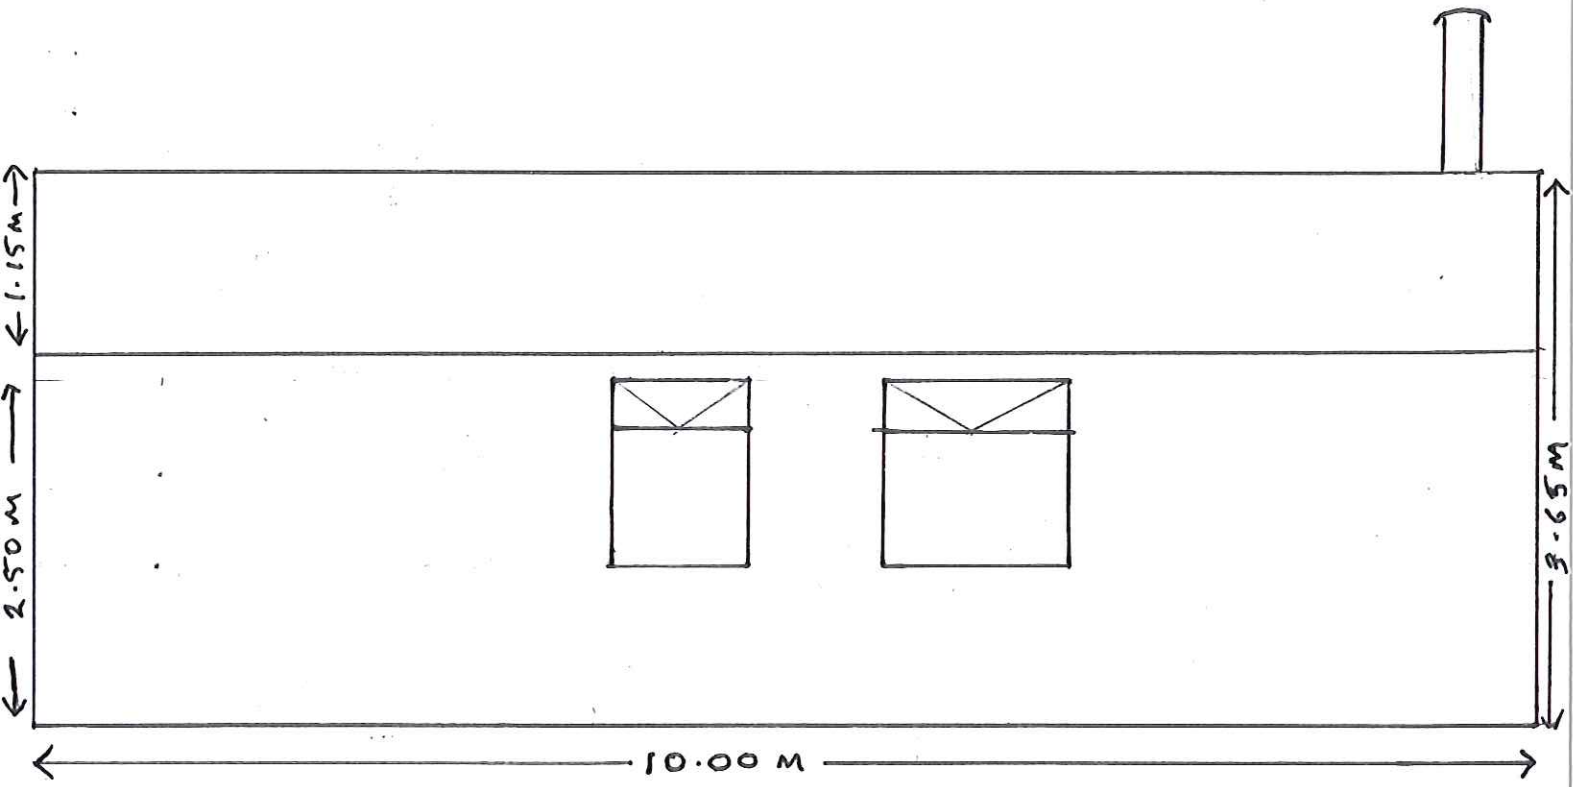


NOT PROTECTIVELY MARKED


Dalby Beck, Low Dalby YO18 7LT

Scale 1:50

South Elevation

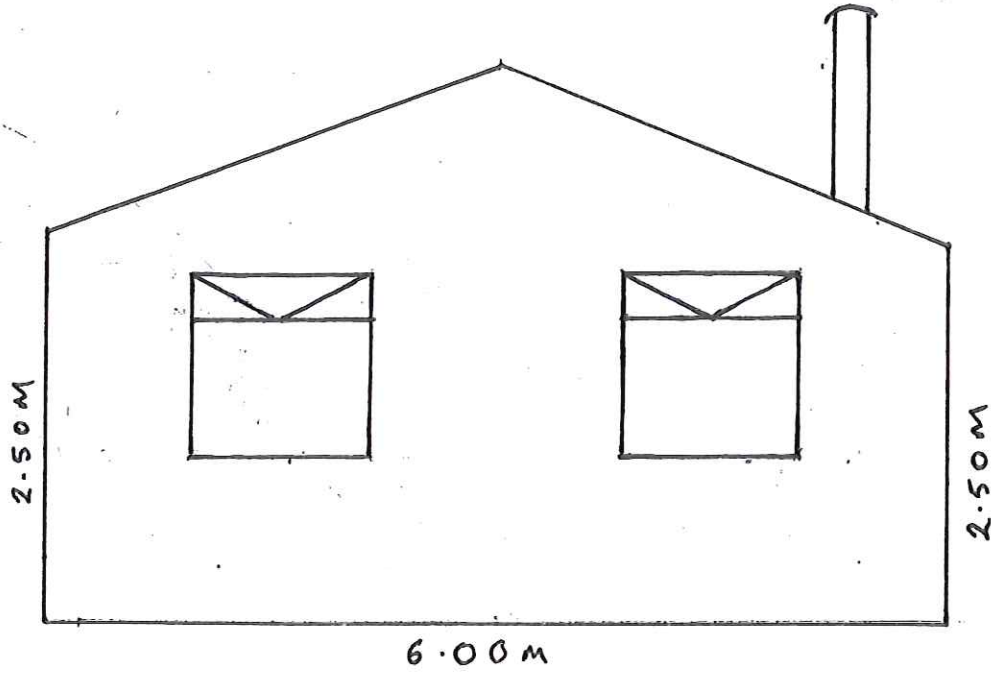

North Elevation

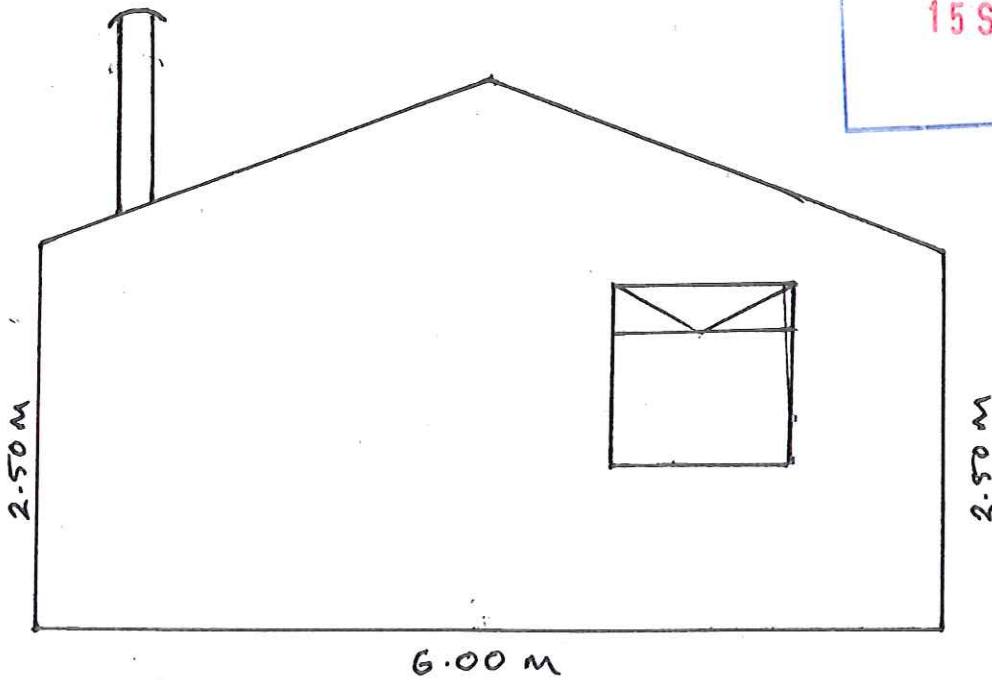

NYMNP
15 SEP 2015

NOT PROTECTIVELY MARKED


NOT PROTECTIVELY MARKED

Dalby Beck, Low Dalby YO18 7LT

Scale 1:50

Floor Plan

NYMNP
15 SEP 2015

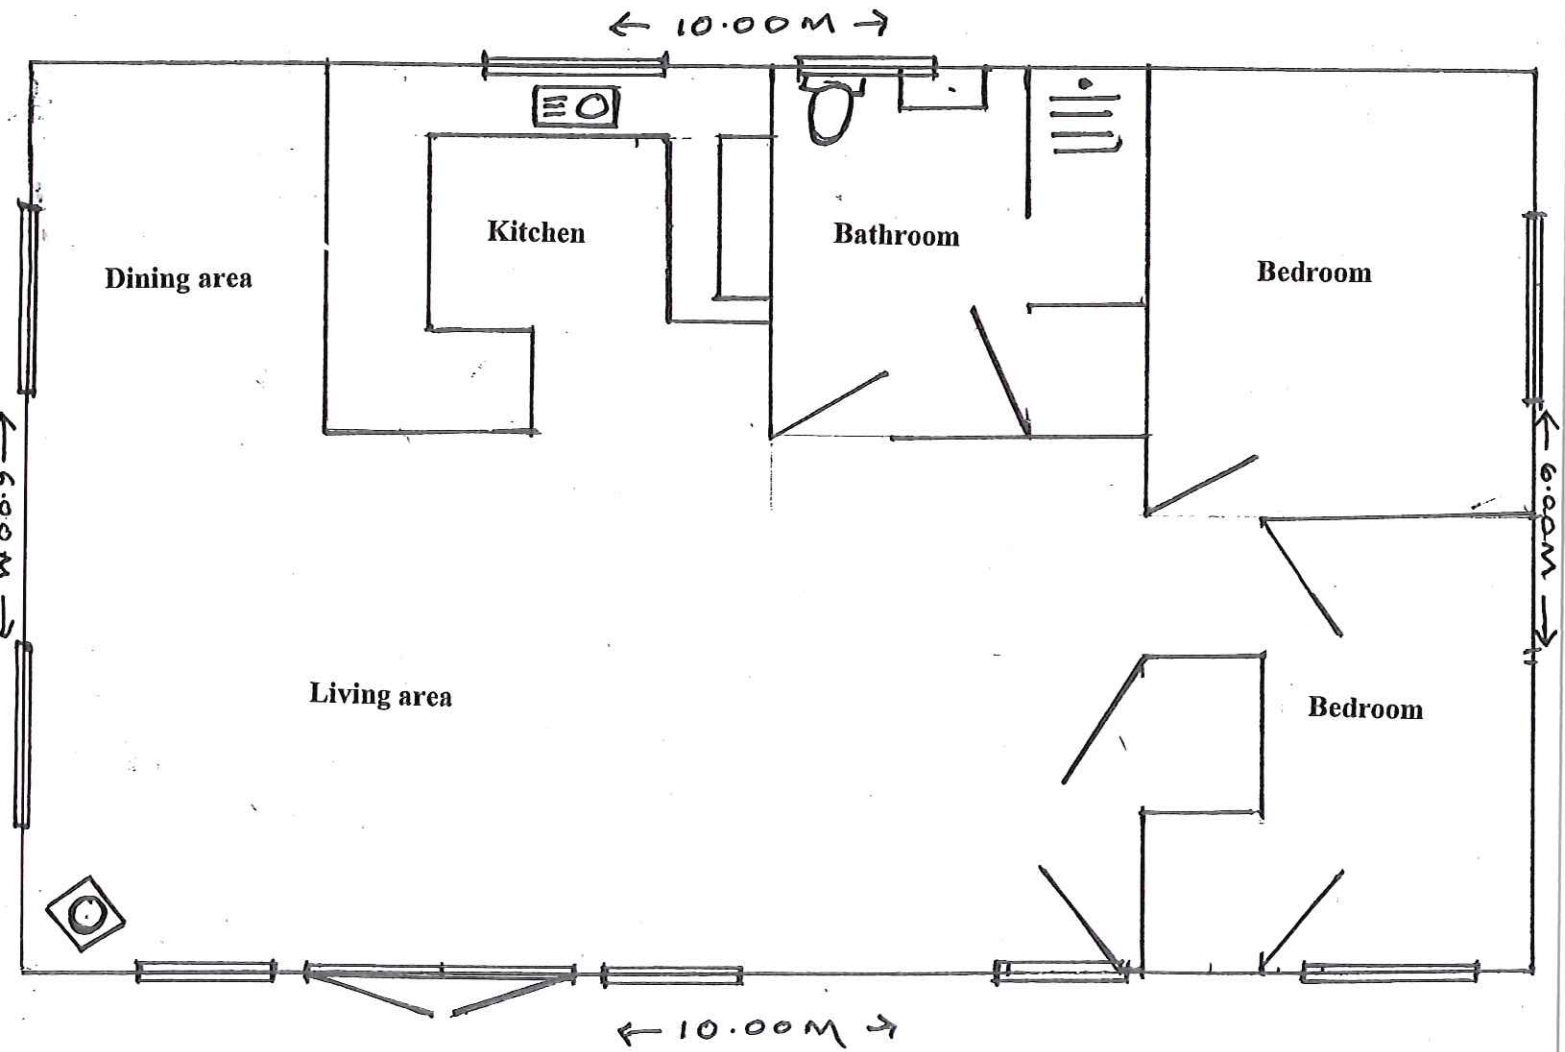

NOT PROTECTIVELY MARKED