



SOUTH ELEVATION

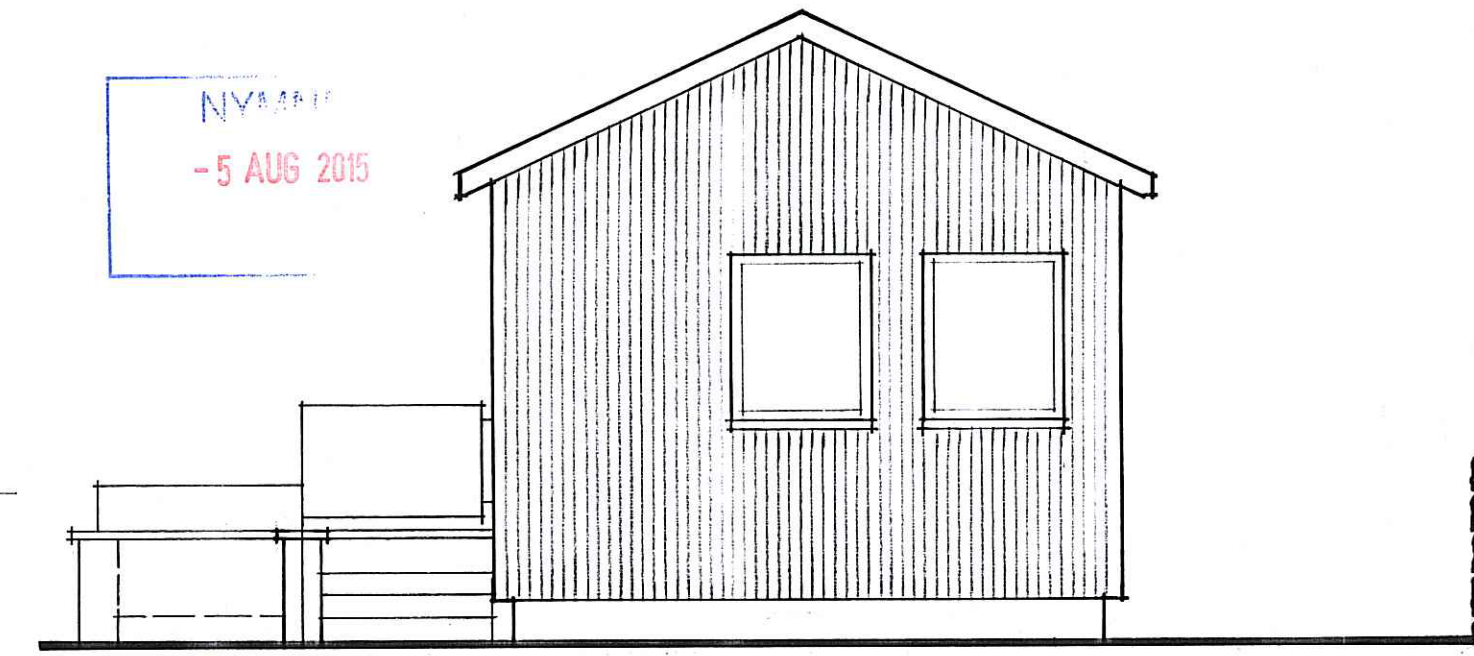


WEST ELEVATION

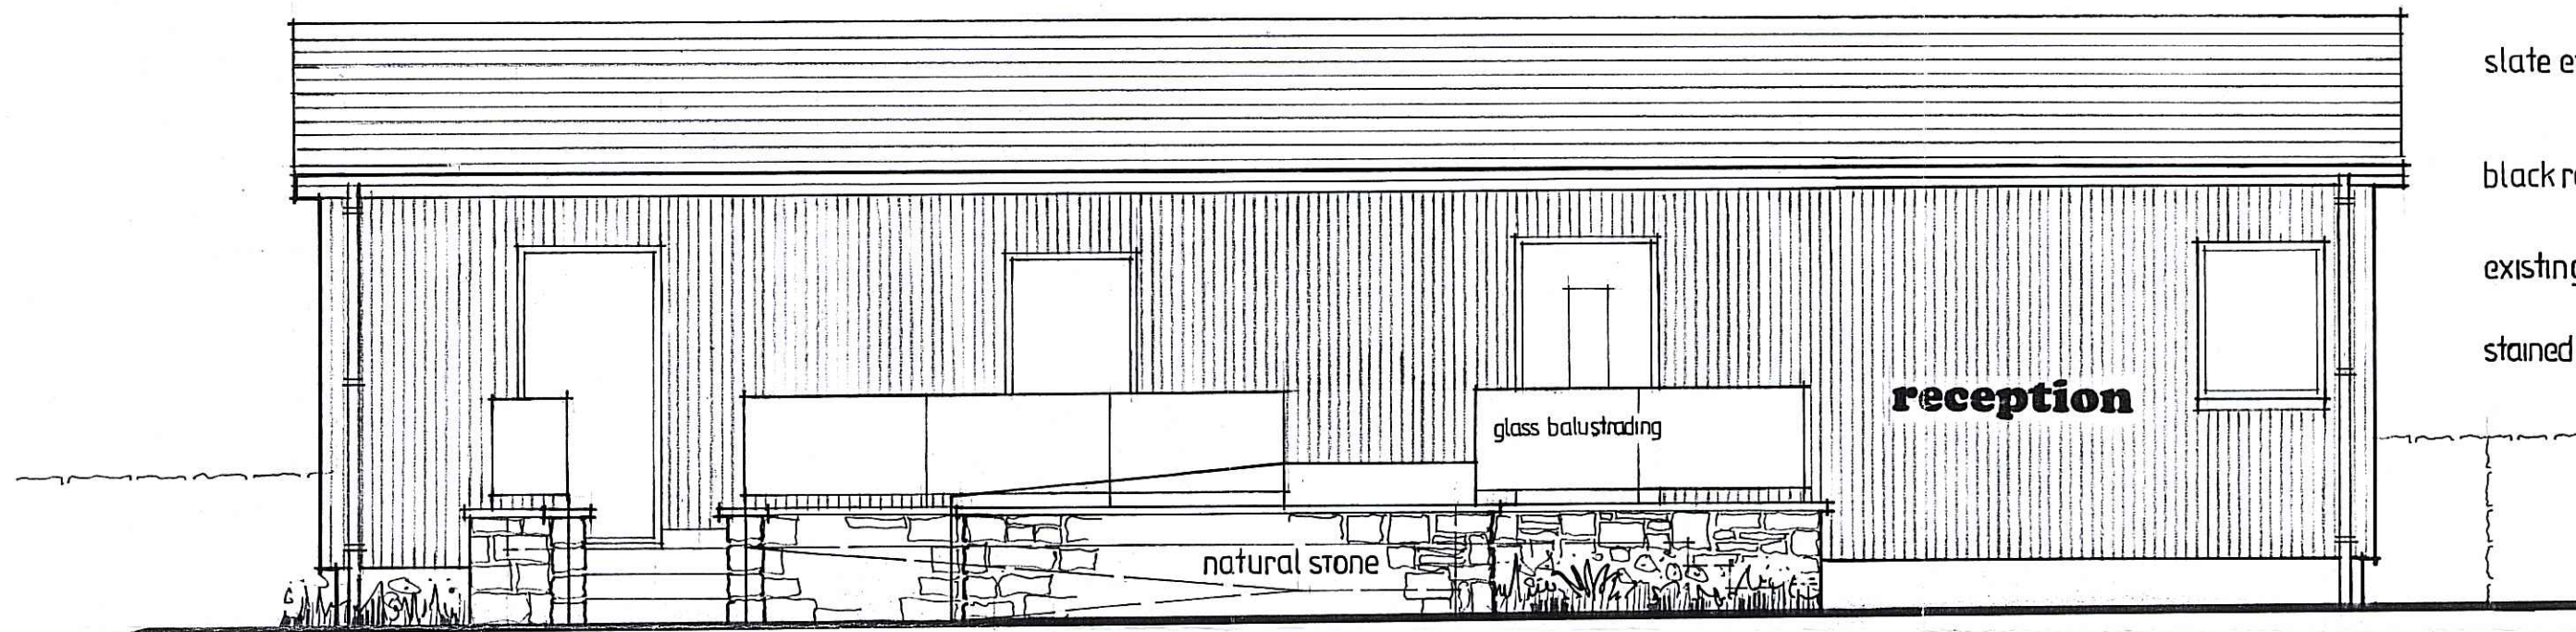


NORTH ELEVATION

- slate effect roofing
- black rainwater goods
- existing external frames retained
- stained vertical timber boarding

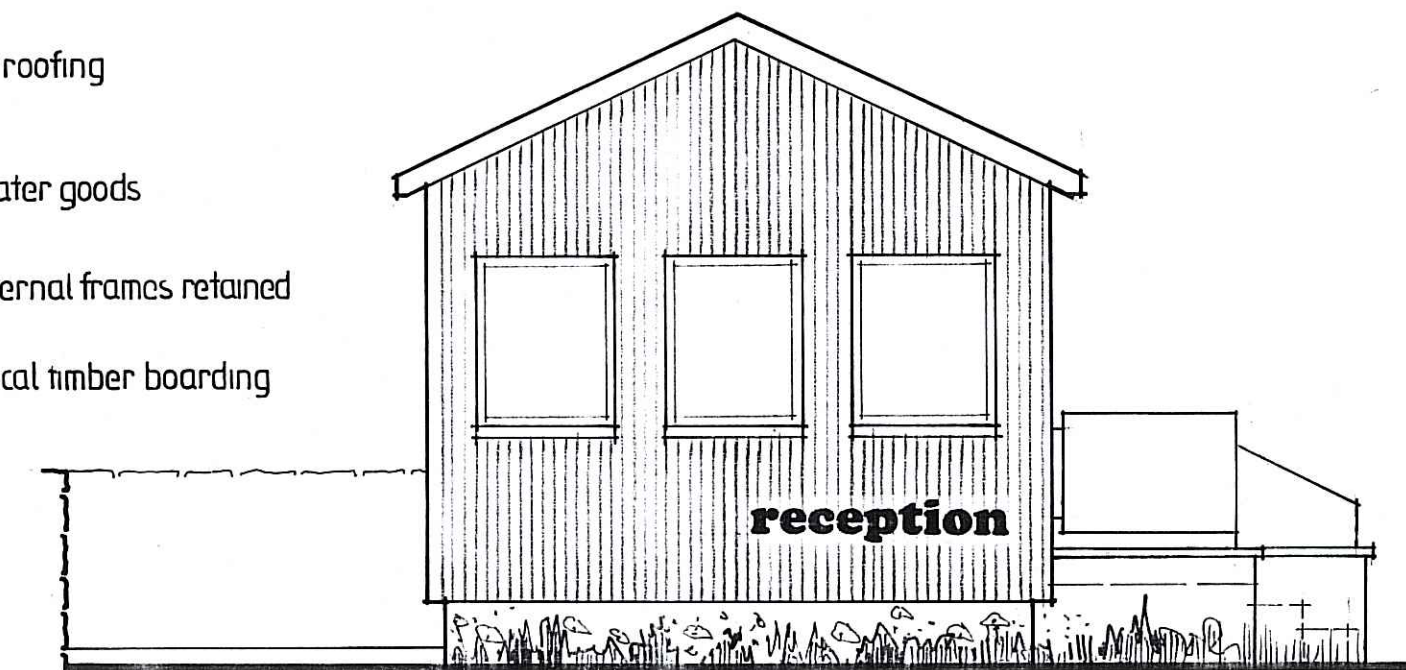

EAST ELEVATION

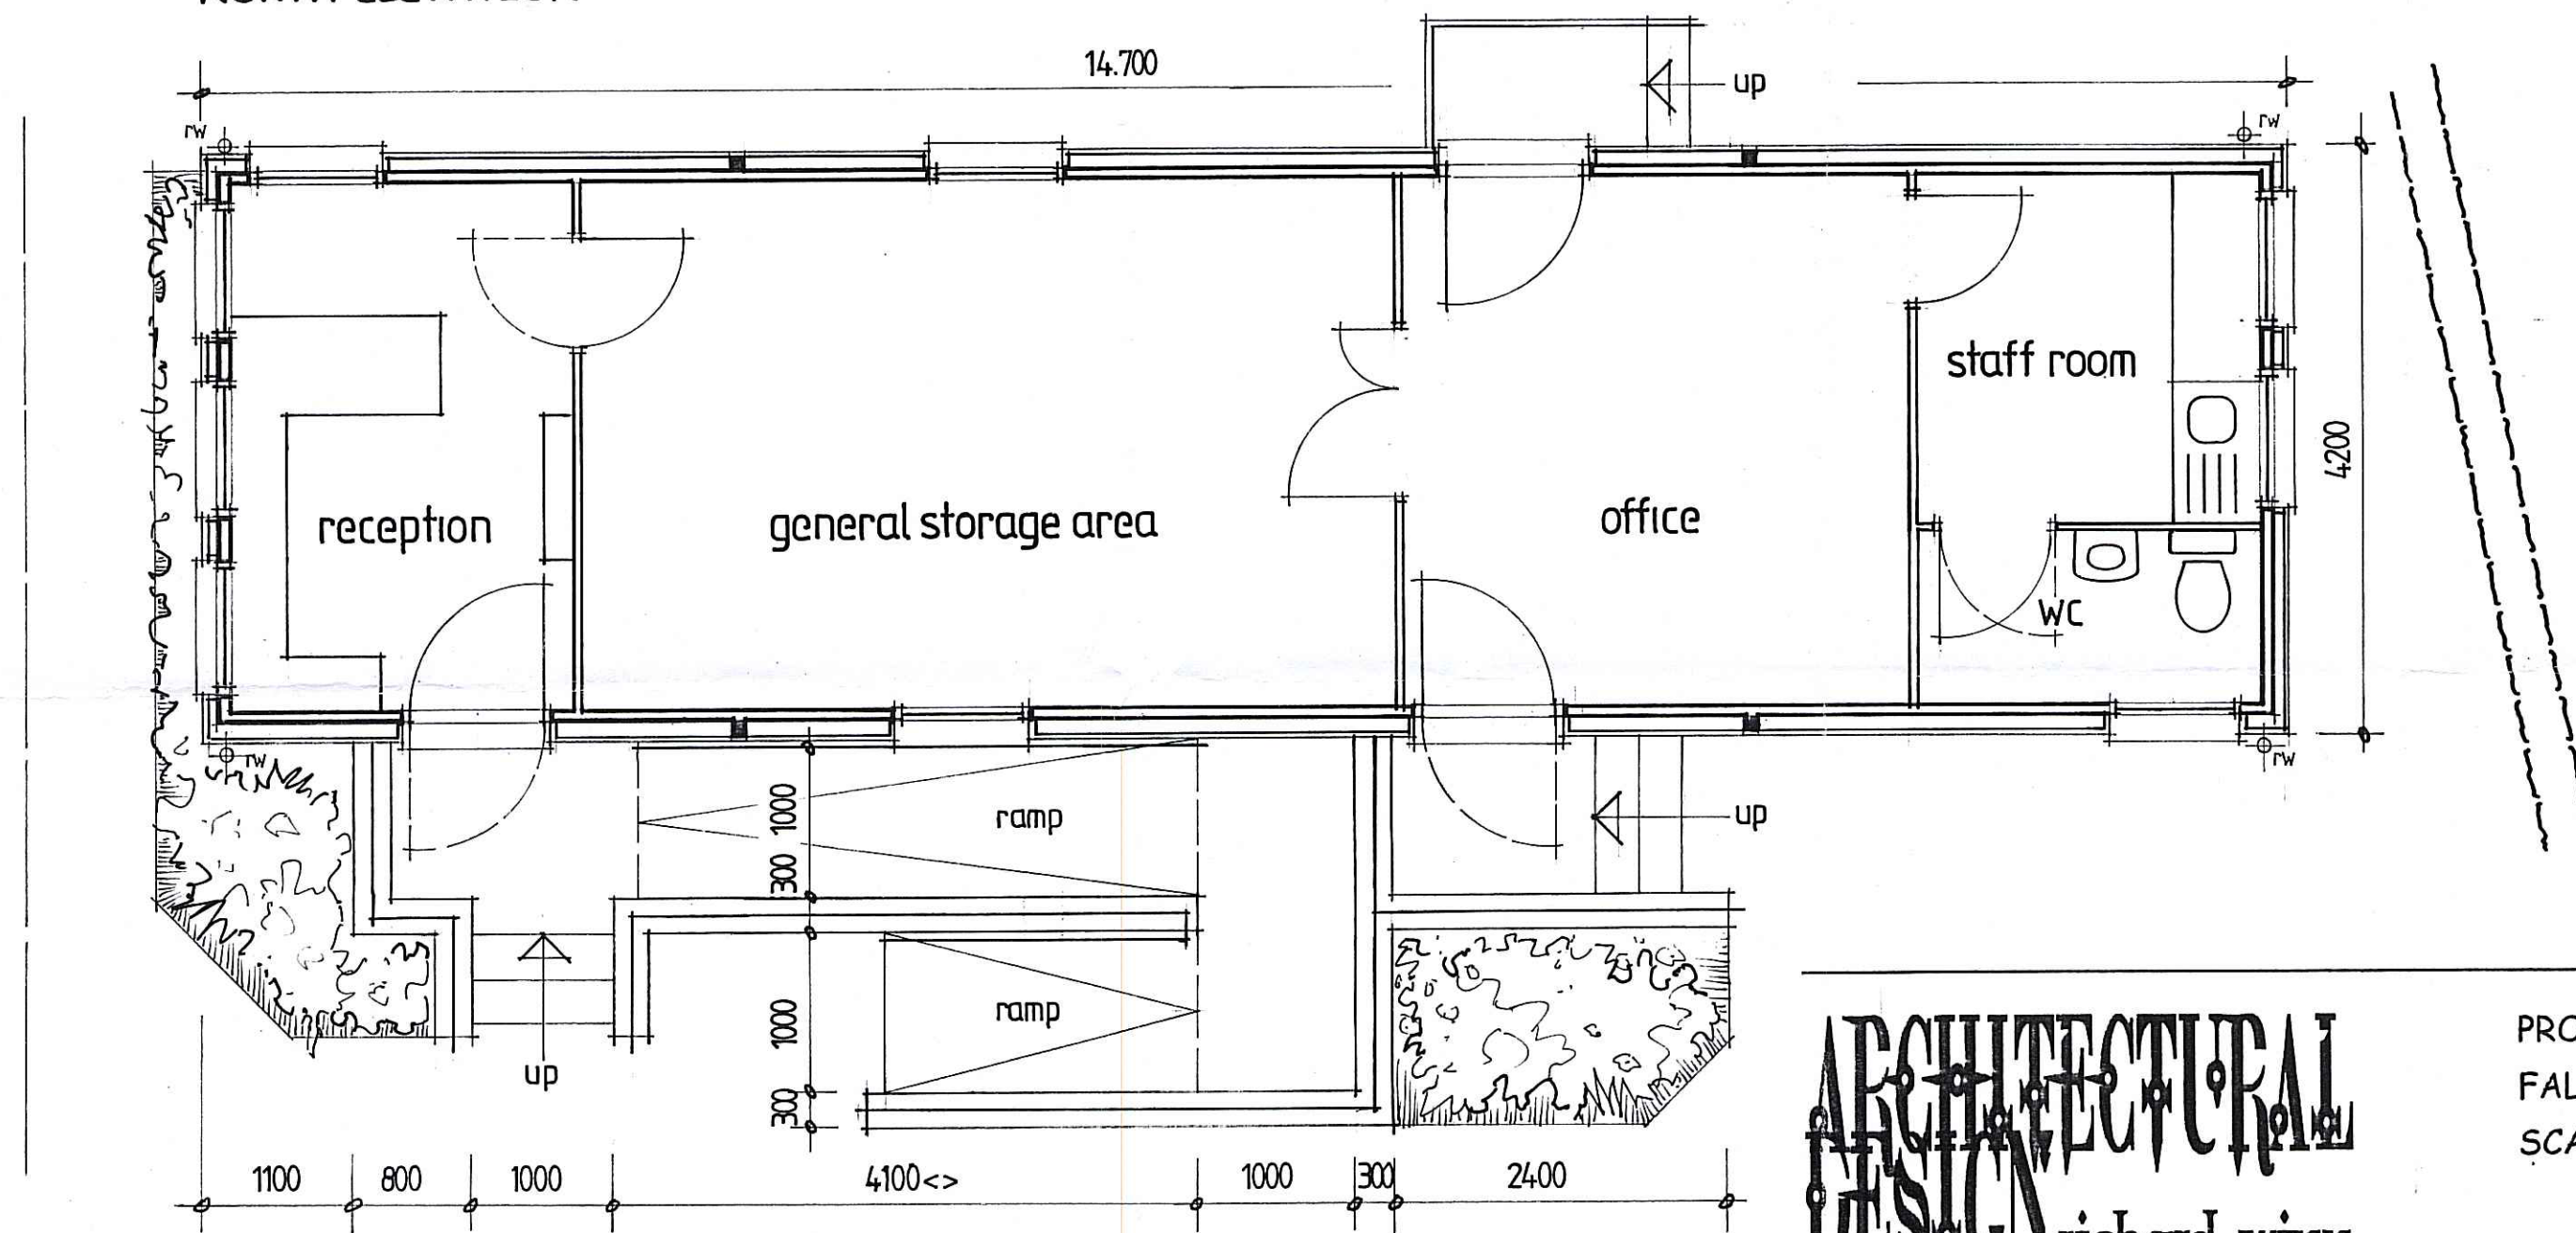

GROUND FLOOR PLAN


**ARCHITECTURAL
DESIGN** richard winn

PROPOSED RECEPTION CABIN, STORE AND OFFICE
FALCON HOTEL WHITBY ROAD, CLOUGHTON,
SCARBOROUGH FOR MR R OWEN


PLAN AND ELEVATIONS AS PROPOSED

Scale : 1:50
Date : June 2015
Drawn : R.G.W

Project : 1503-3

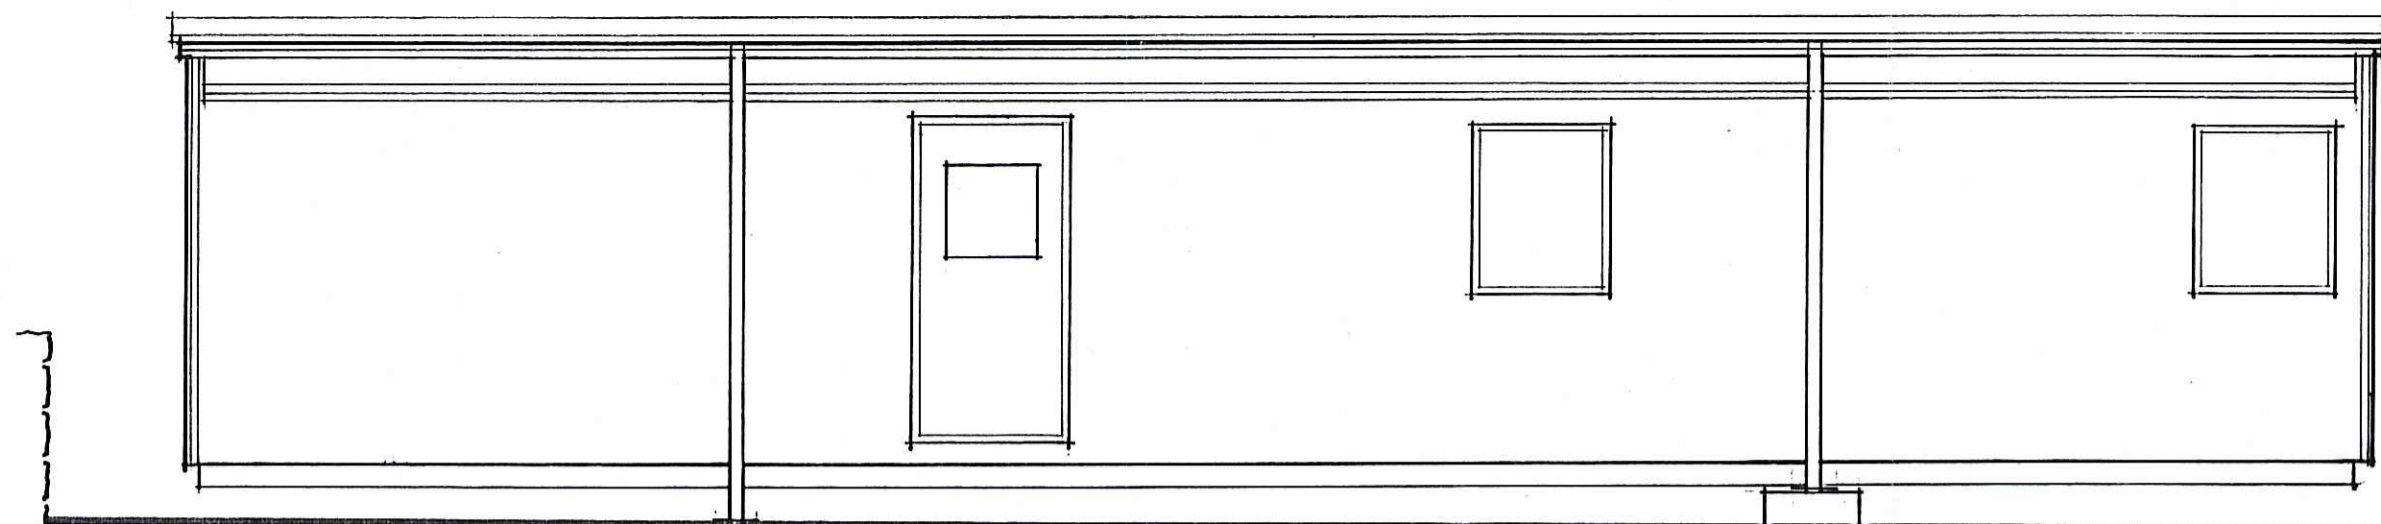


SOUTH ELEVATION

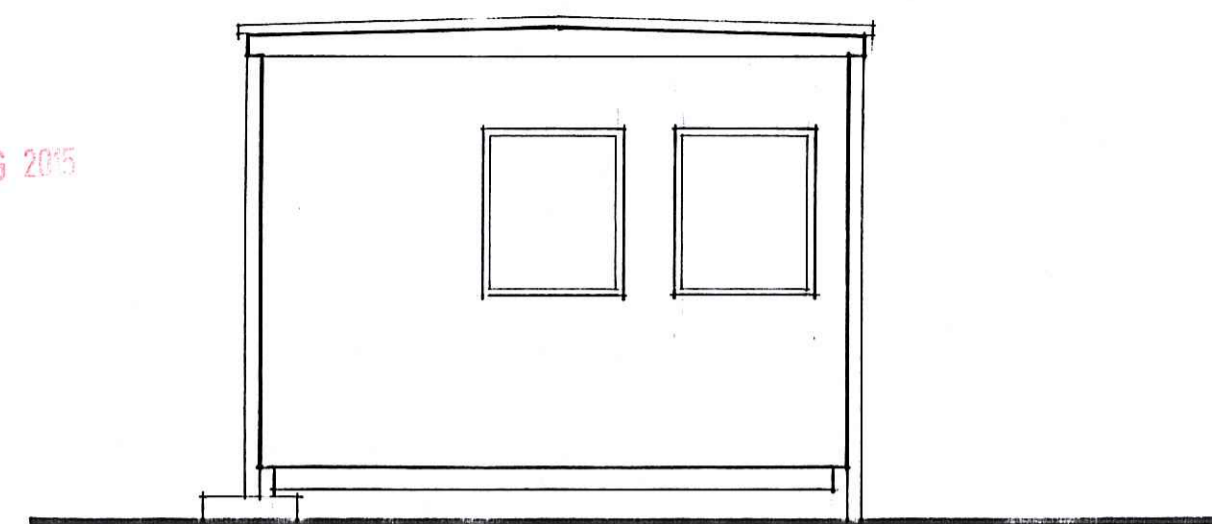


WEST ELEVATION


NW
- 5 AUG 2015

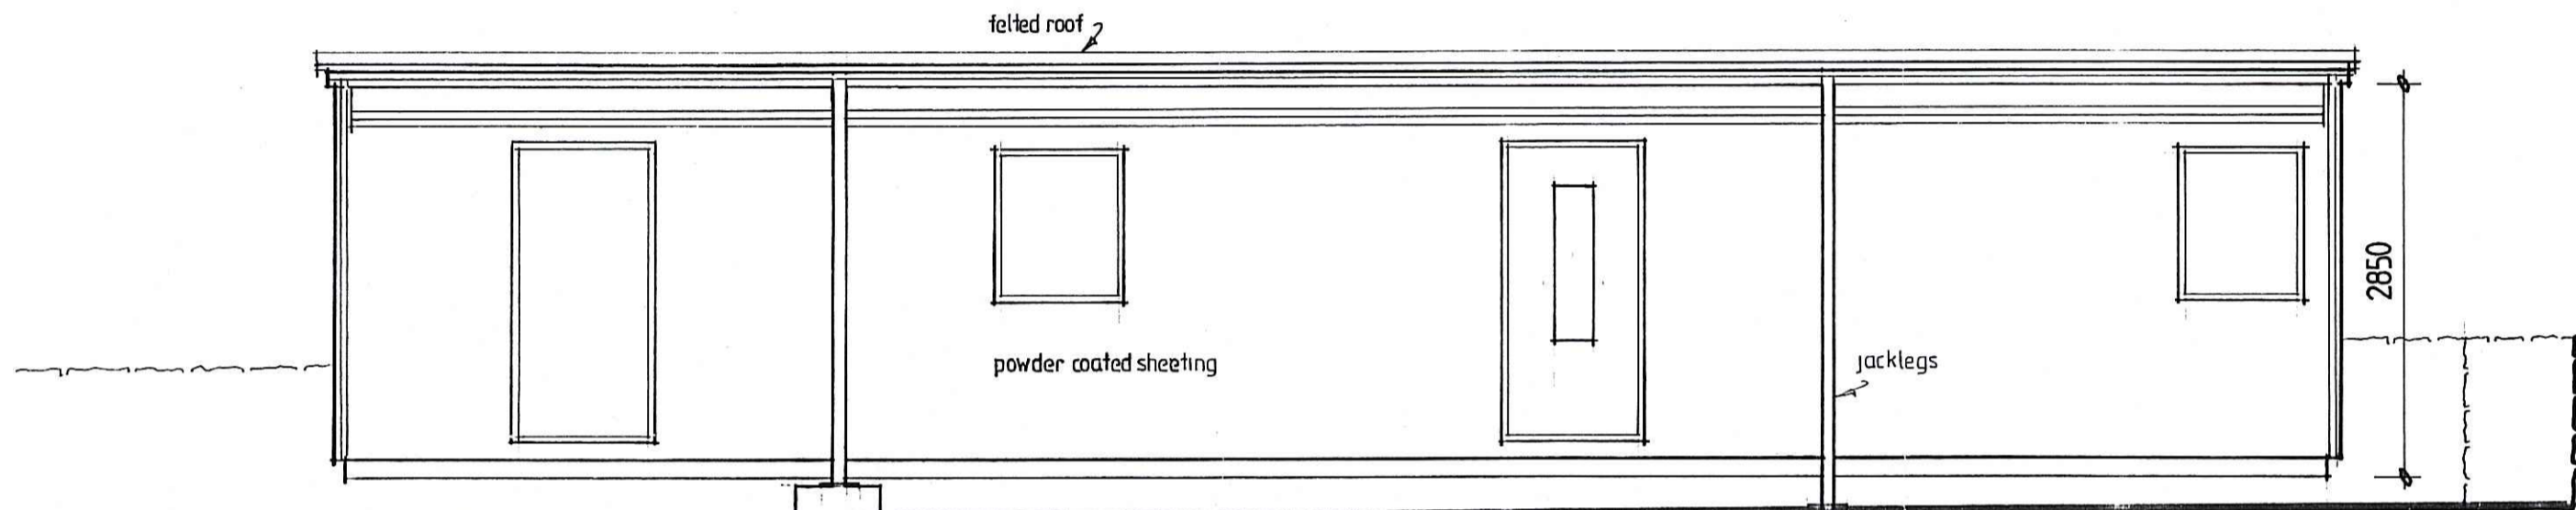

NORTH ELEVATION

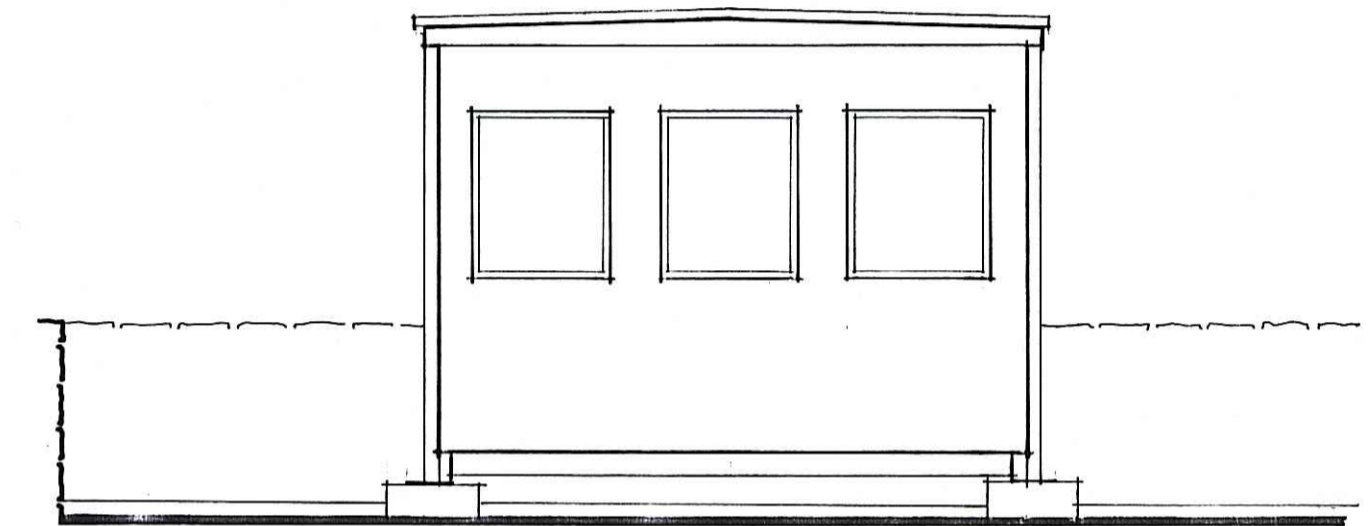

EAST ELEVATION

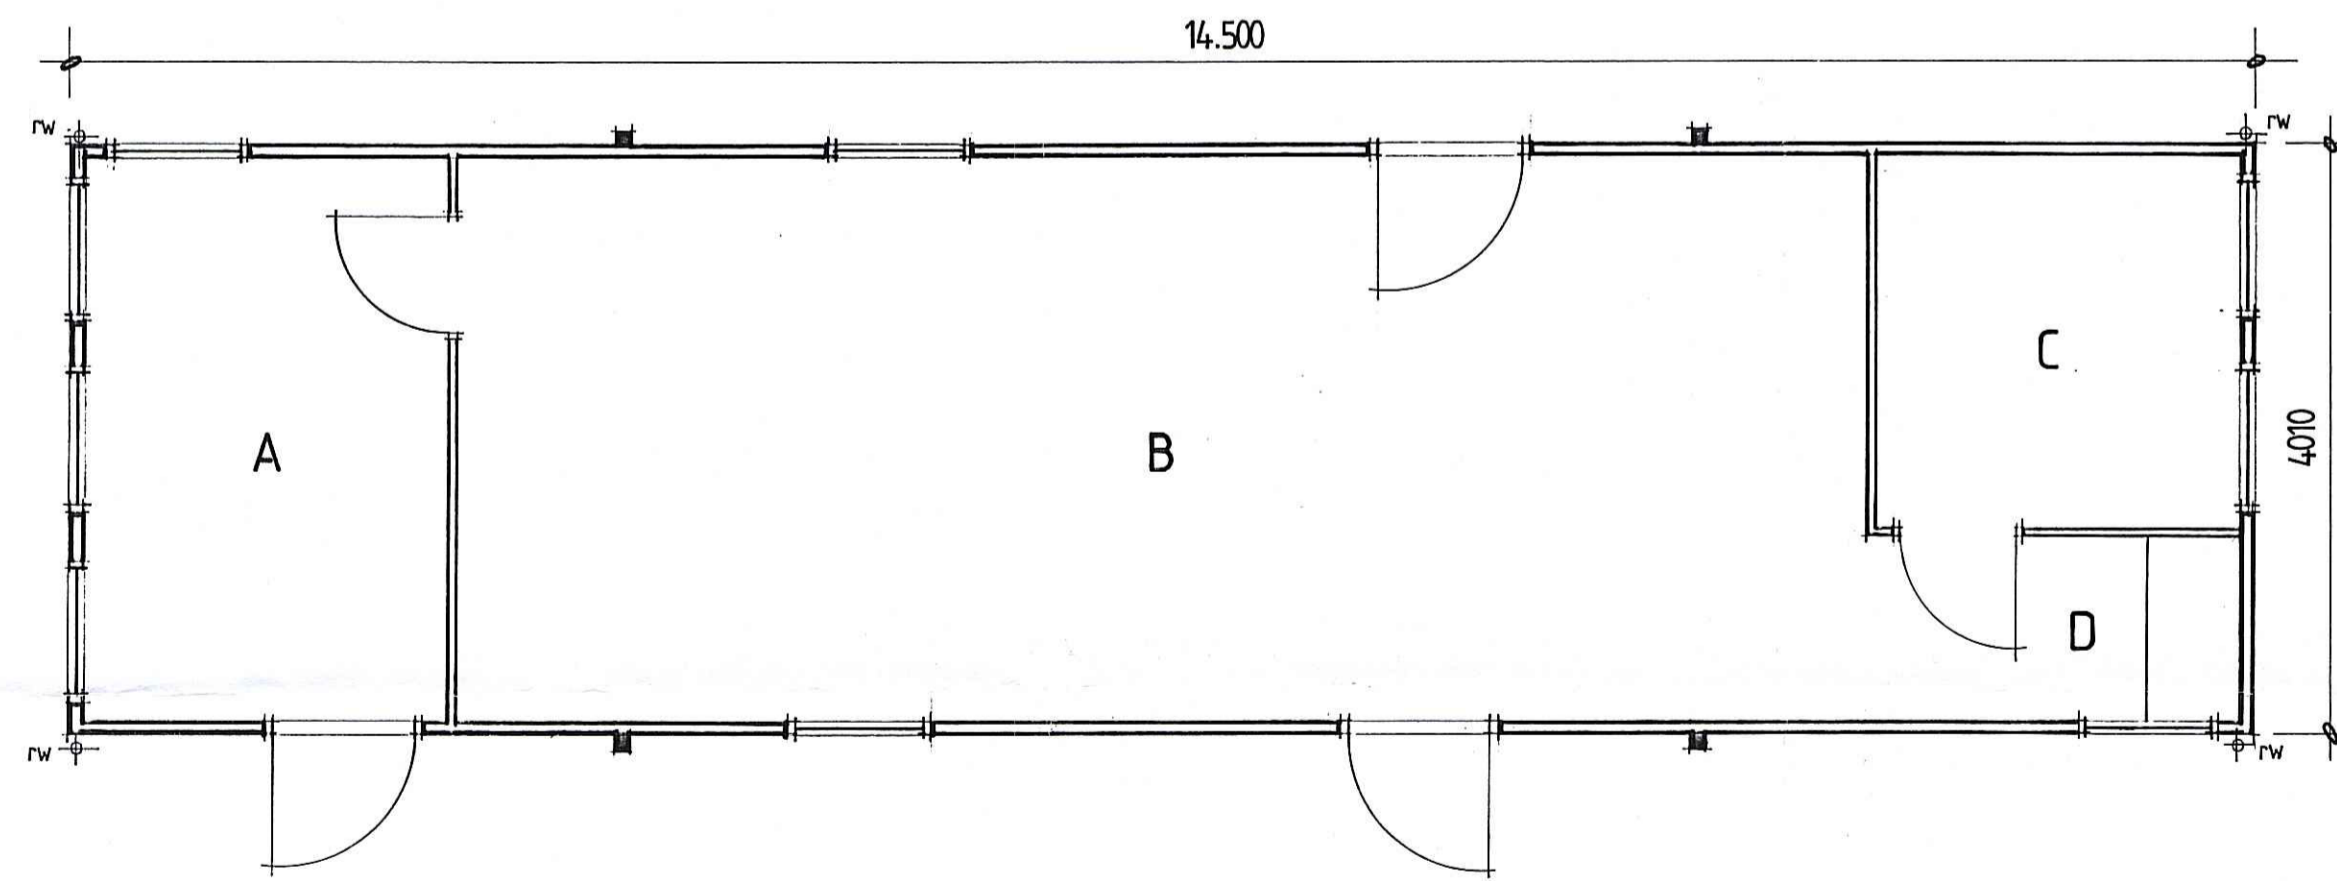

GROUND FLOOR PLAN

**ARCHITECTURAL
DESIGN** richard winn



PROPOSED RECEPTION CABIN, STORE AND OFFICE
FALCON HOTEL WHITBY ROAD, CLOUGHTON,
SCARBOROUGH FOR MR R OWEN

Scale : 1:50
Date : June 2015
Drawn : R.G.W

PLAN AND ELEVATIONS AS EXISTING

Project : 1503-2

-5 AUG 2015

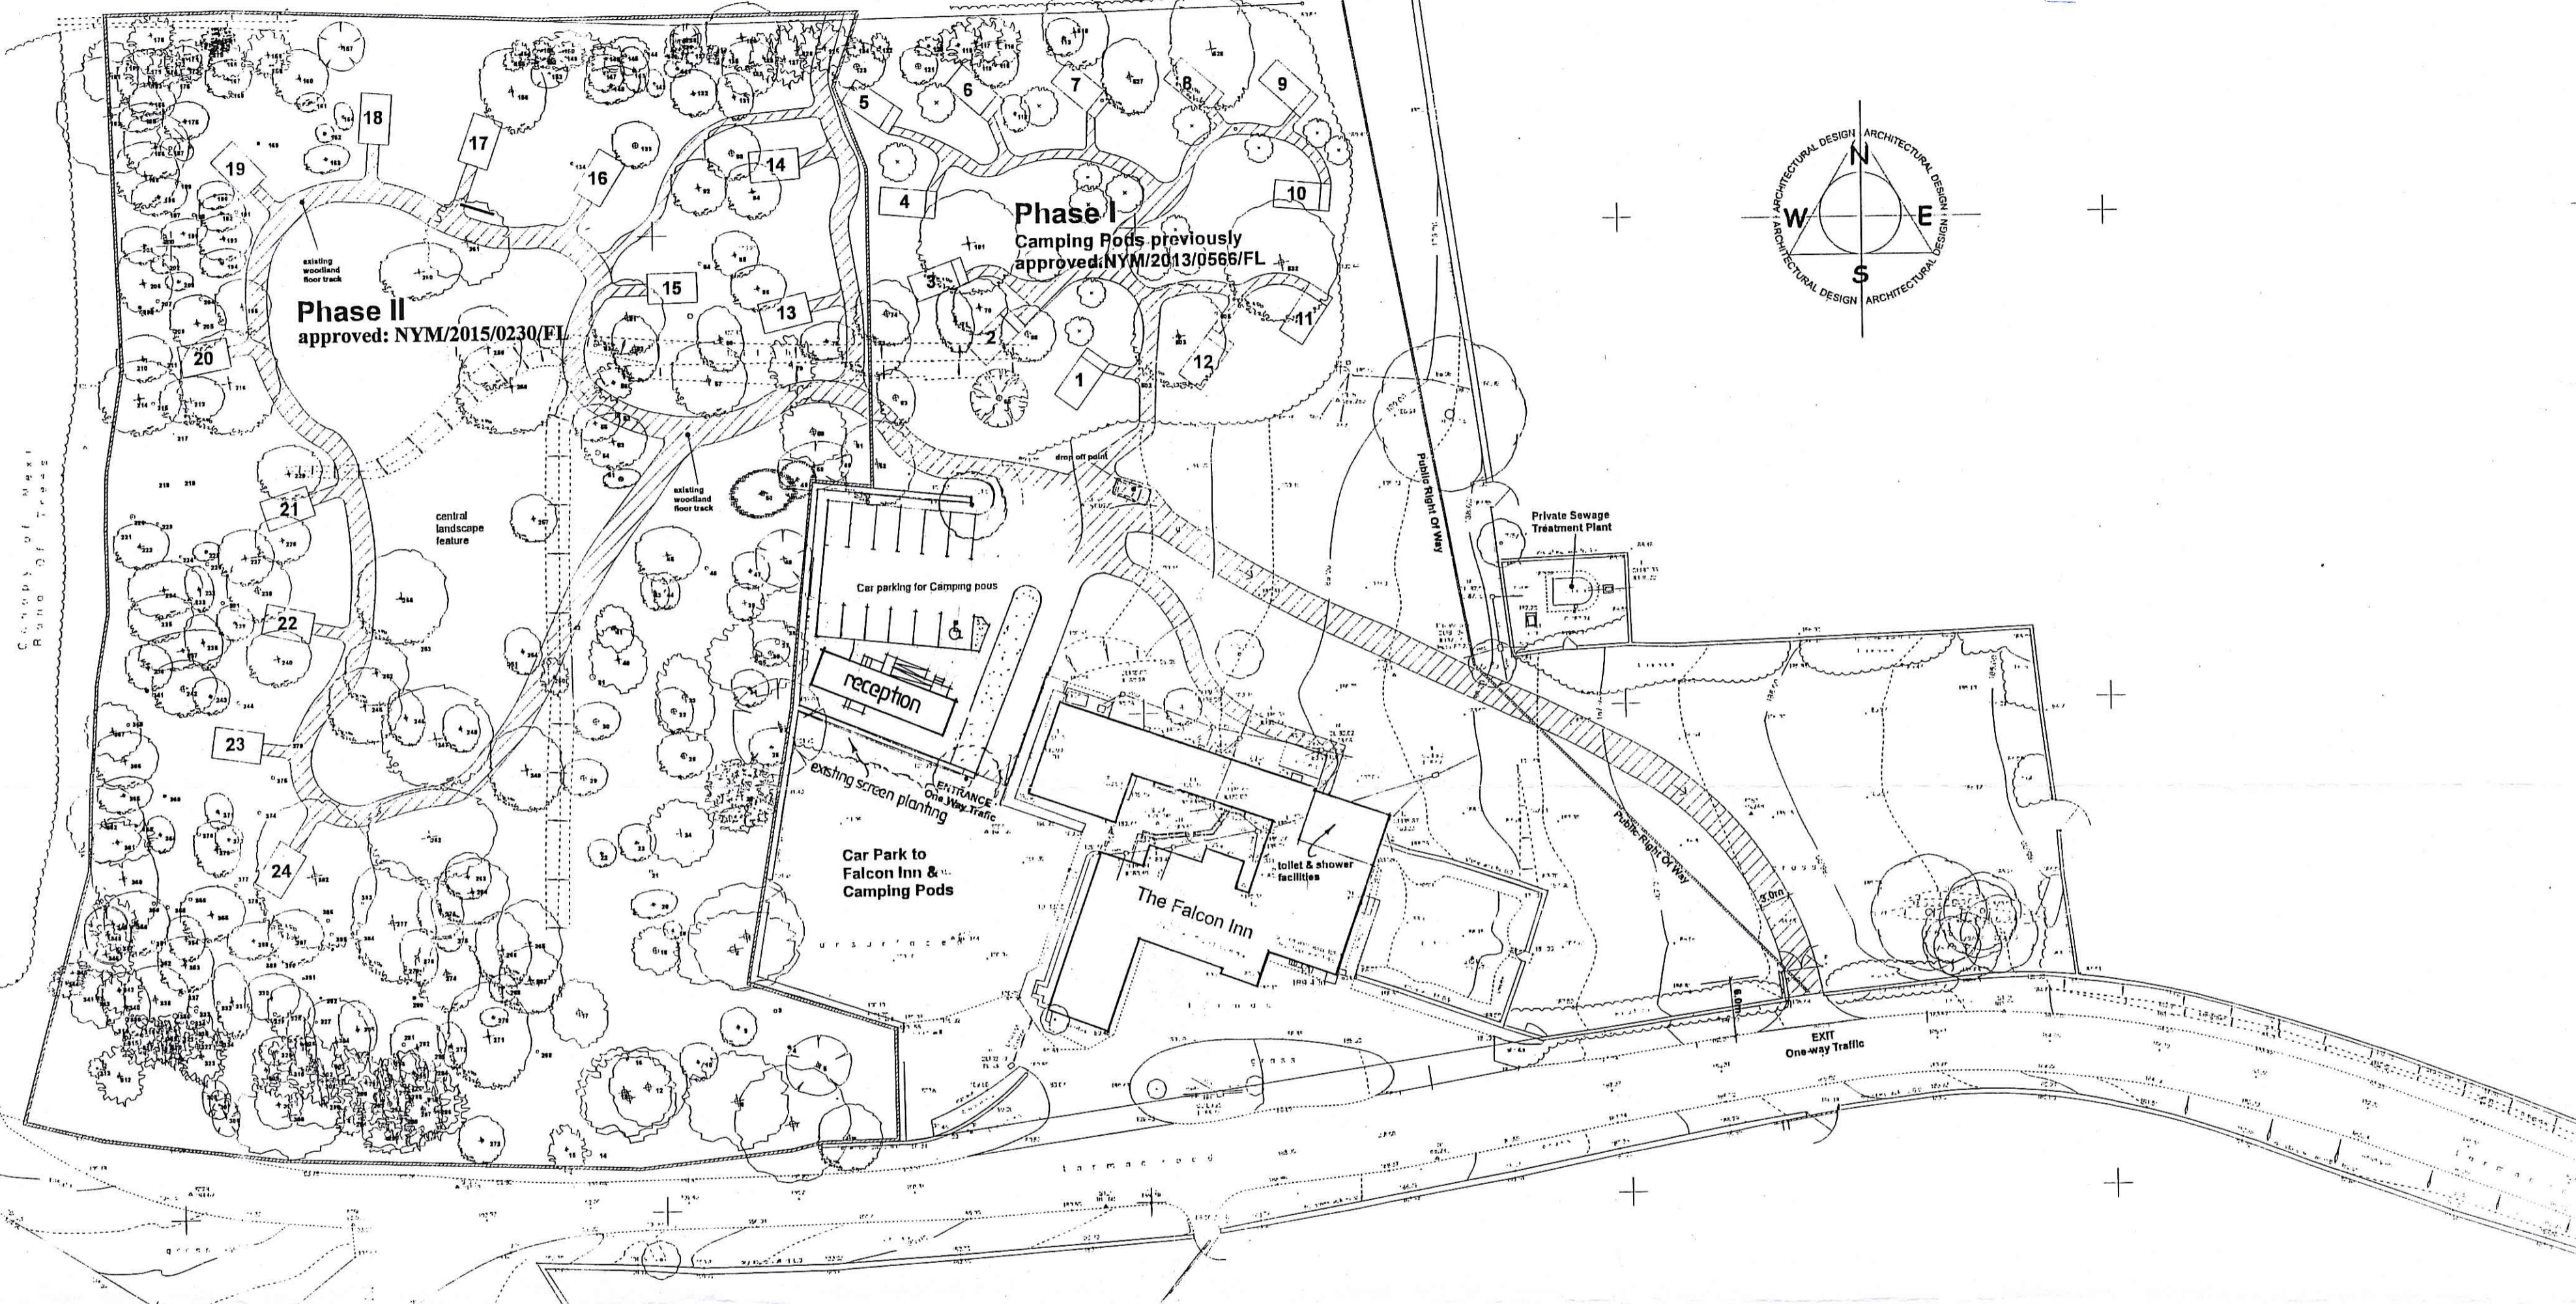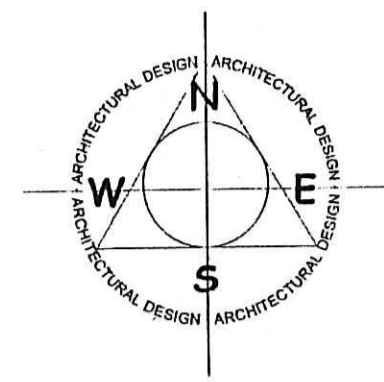

SITE LAYOUT PLAN



ARCHITECTURAL DESIGN
richard winn

RECEPTION CABIN AT THE FALCON INN
WHITBY ROAD, CLOUGHTON, SCARBOROUGH
FOR MR R OWEN

Scale : 1:500
Date : July 2015
Drawn : R.G.W

SITE LAYOUT PLAN

Project : 1503-1