





These drawings are for planning and Building Control purposes only.
These are not complete working drawings.
Check and verify all drawings on site before commencing work.
Comply in all respects with current relevant Building Regulations whether or not specifically stated on these drawings.
All materials and workmanship shall comply with current relevant British Standards.

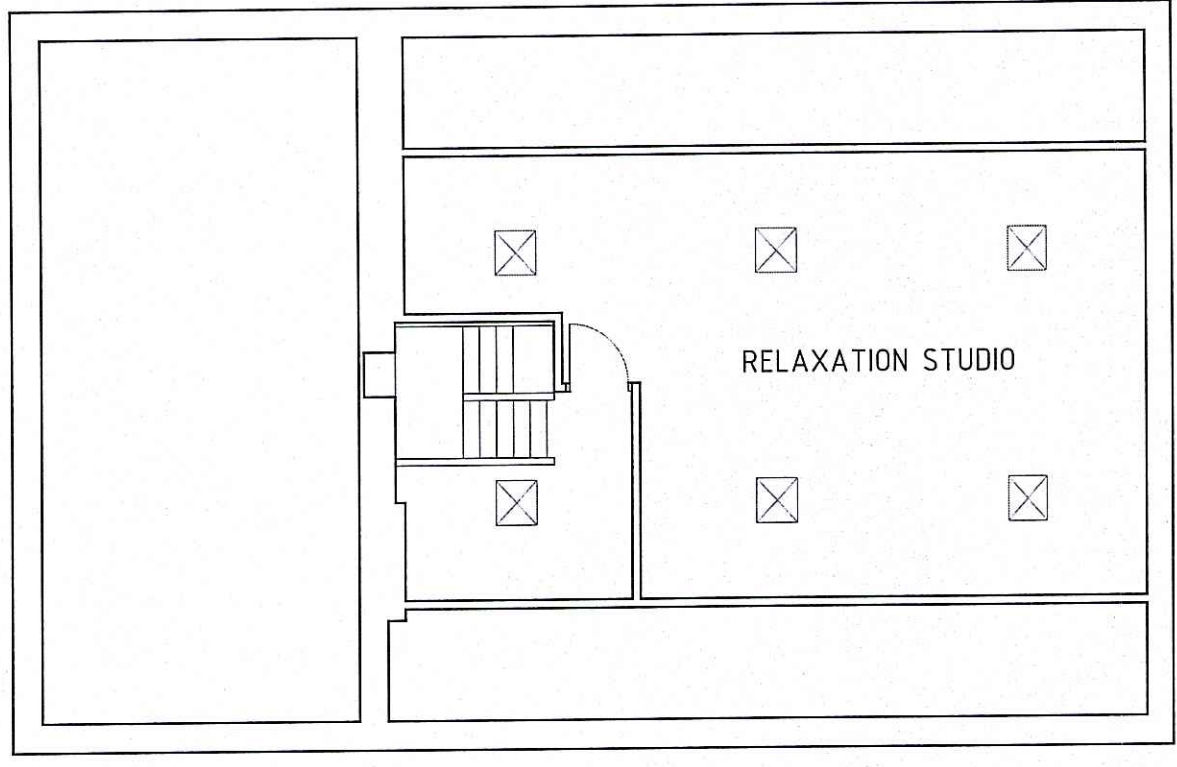


ATTIC PLAN

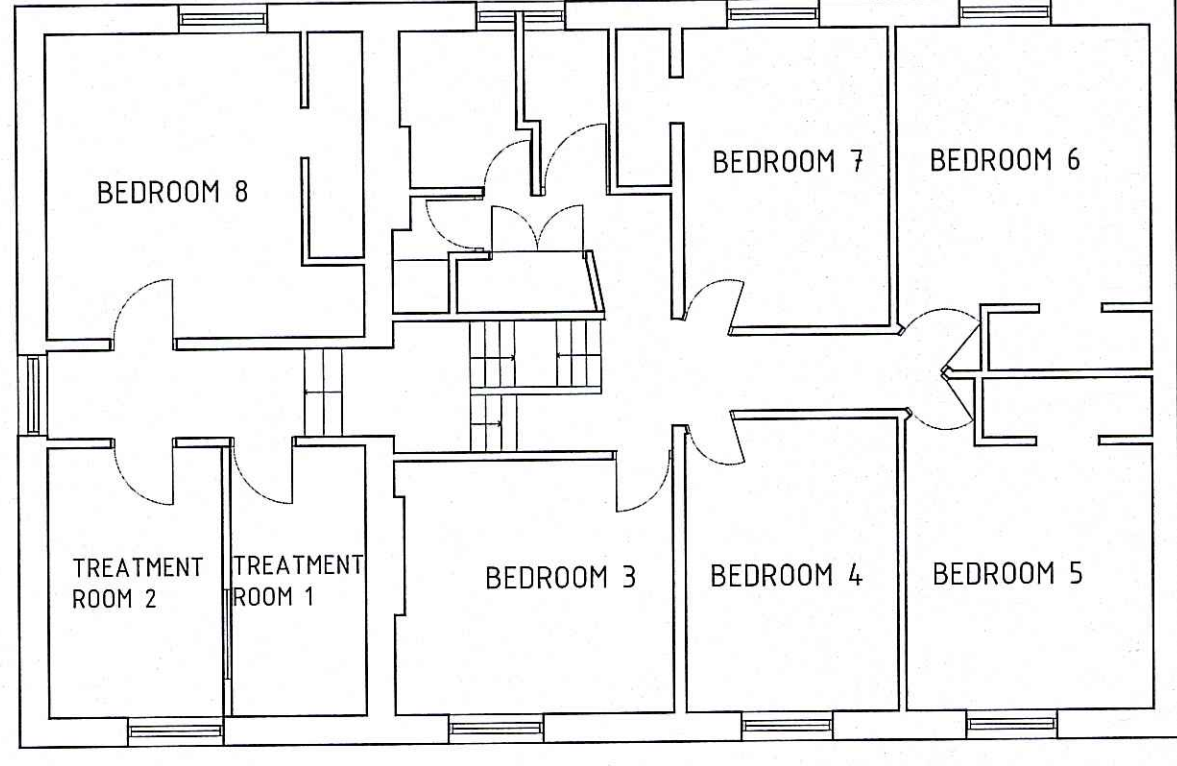

1ST FLOOR PLAN

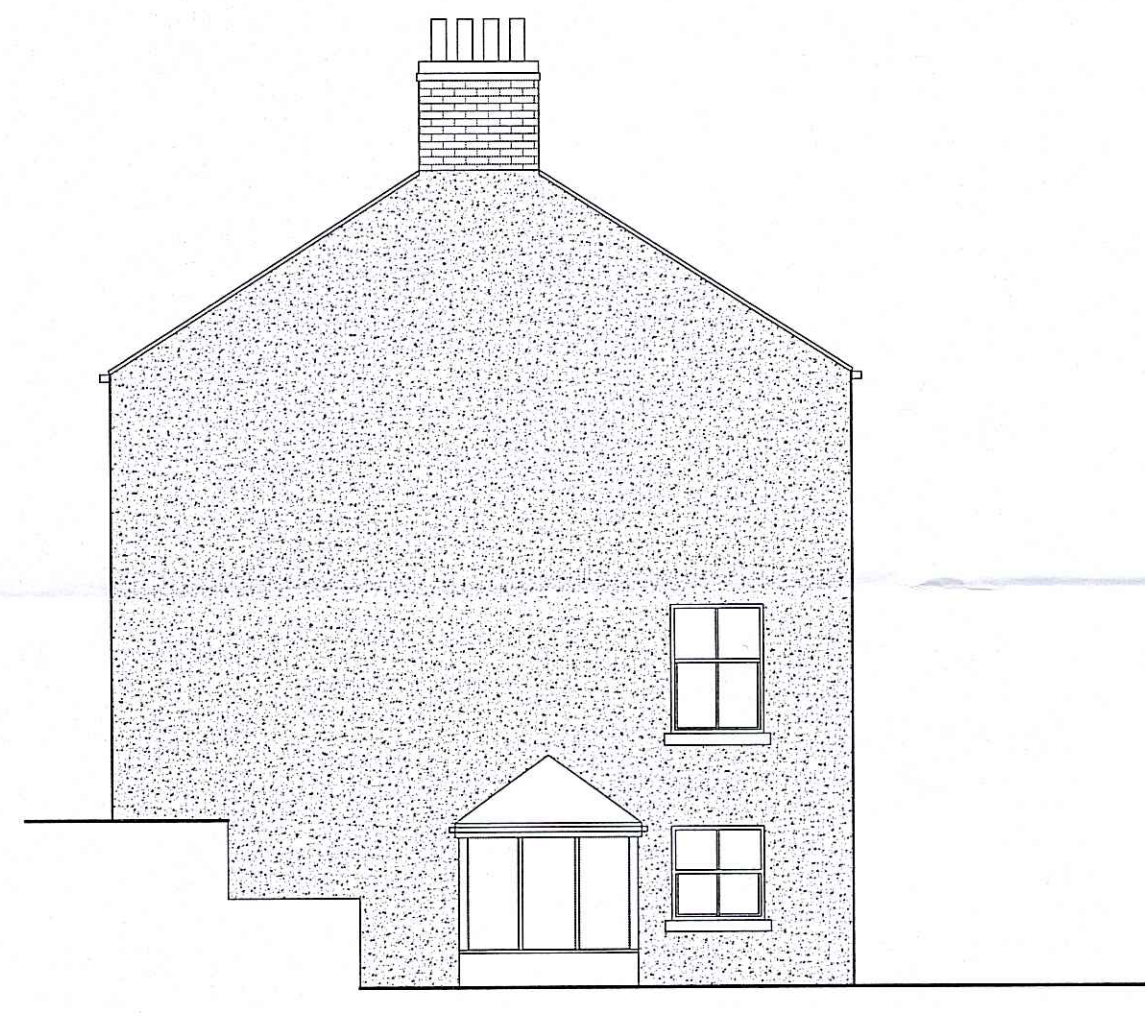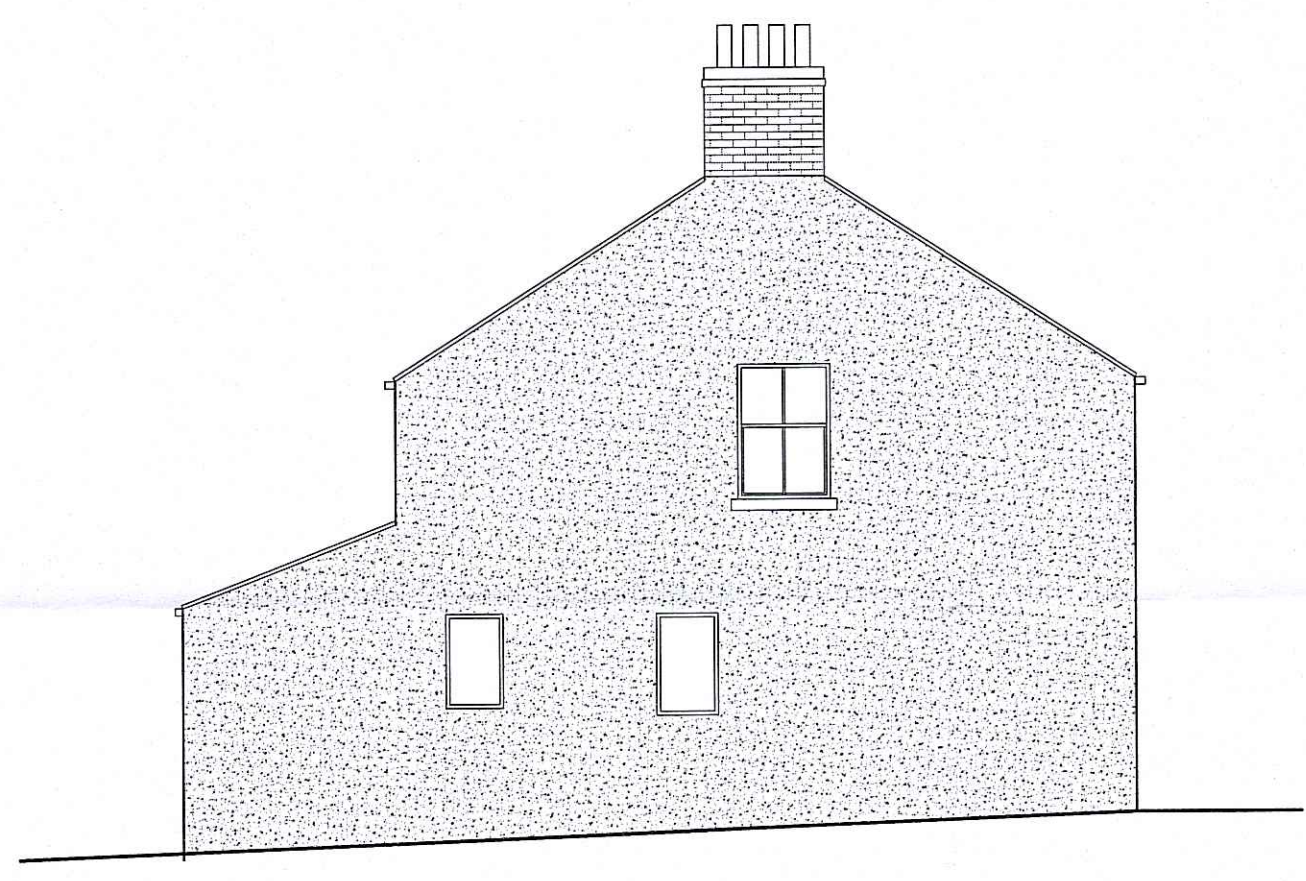

UPPER GROUND FLOOR PLAN

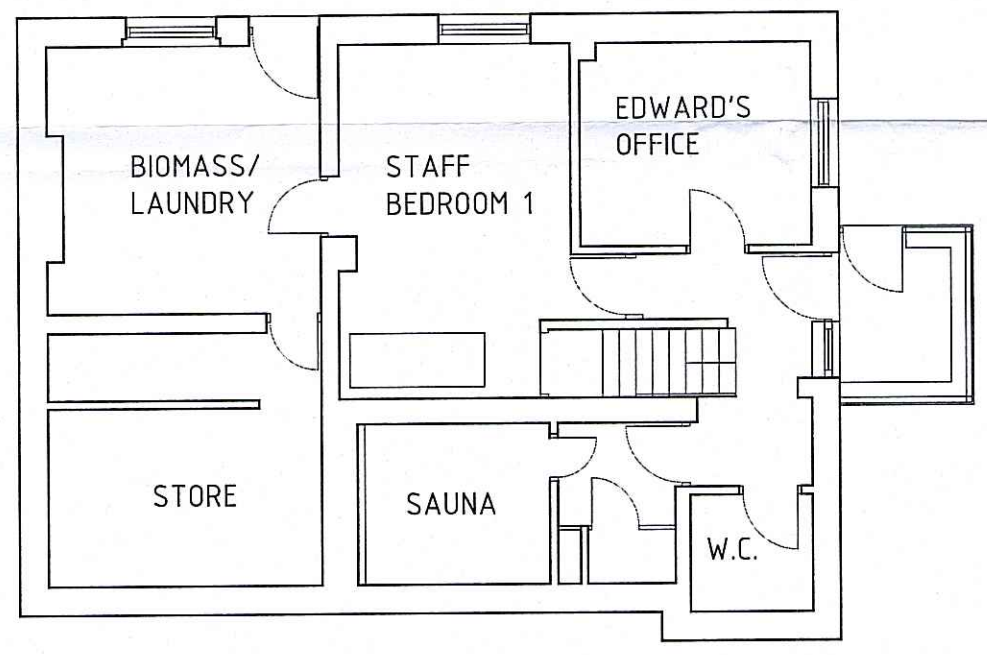

LOWER GROUND FLOOR PLAN

NYMINPA
19 AUG 2015

PLANS AS EXISTING

MR EDWARD HARPIN

THE ORANGE TREE
ROSDALE EAST
PICKERING


Y018 8RH

SCALE 1:100

MAY 2015

These drawings are for planning and Building Control purposes only.
These are not complete working drawings.
Check and verify all drawings on site before commencing work.
Comply in all respects with current relevant Building Regulations whether
or not specifically stated on these drawings.
All materials and workmanship shall comply with current relevant British Standards.

NYMNP
19 AUG 2015

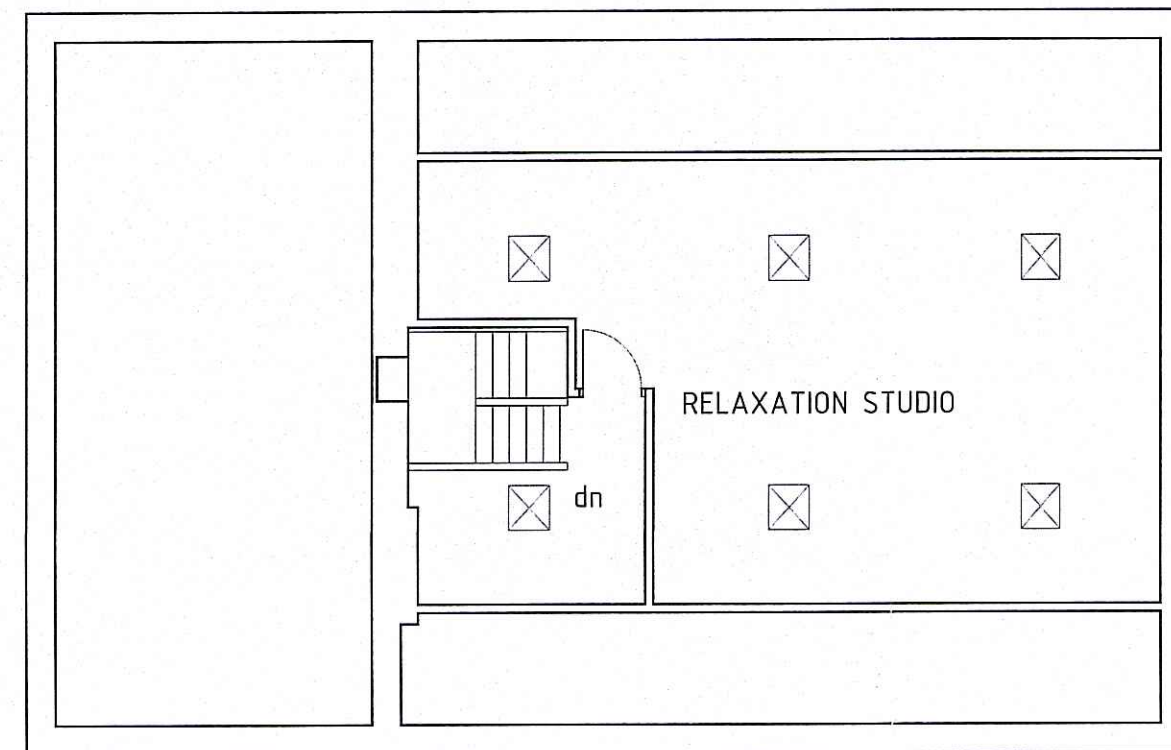


ATTIC PLAN




FRONT ELEVATION



REAR ELEVATION

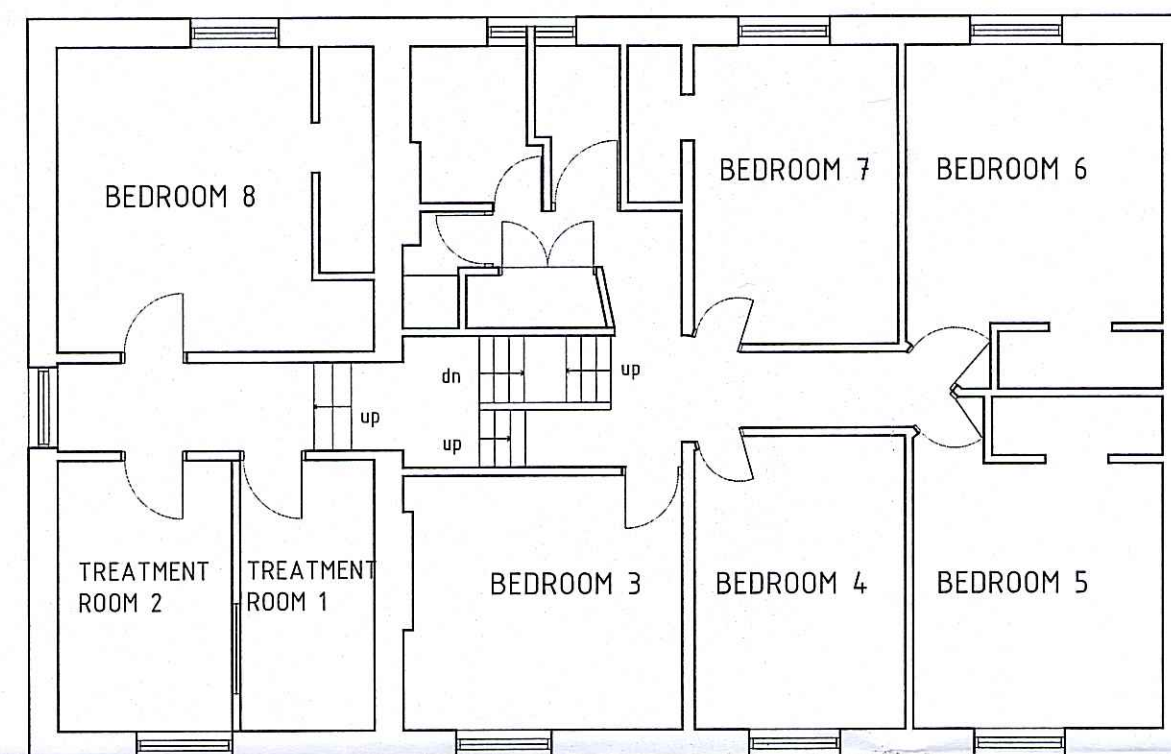

1ST FLOOR PLAN

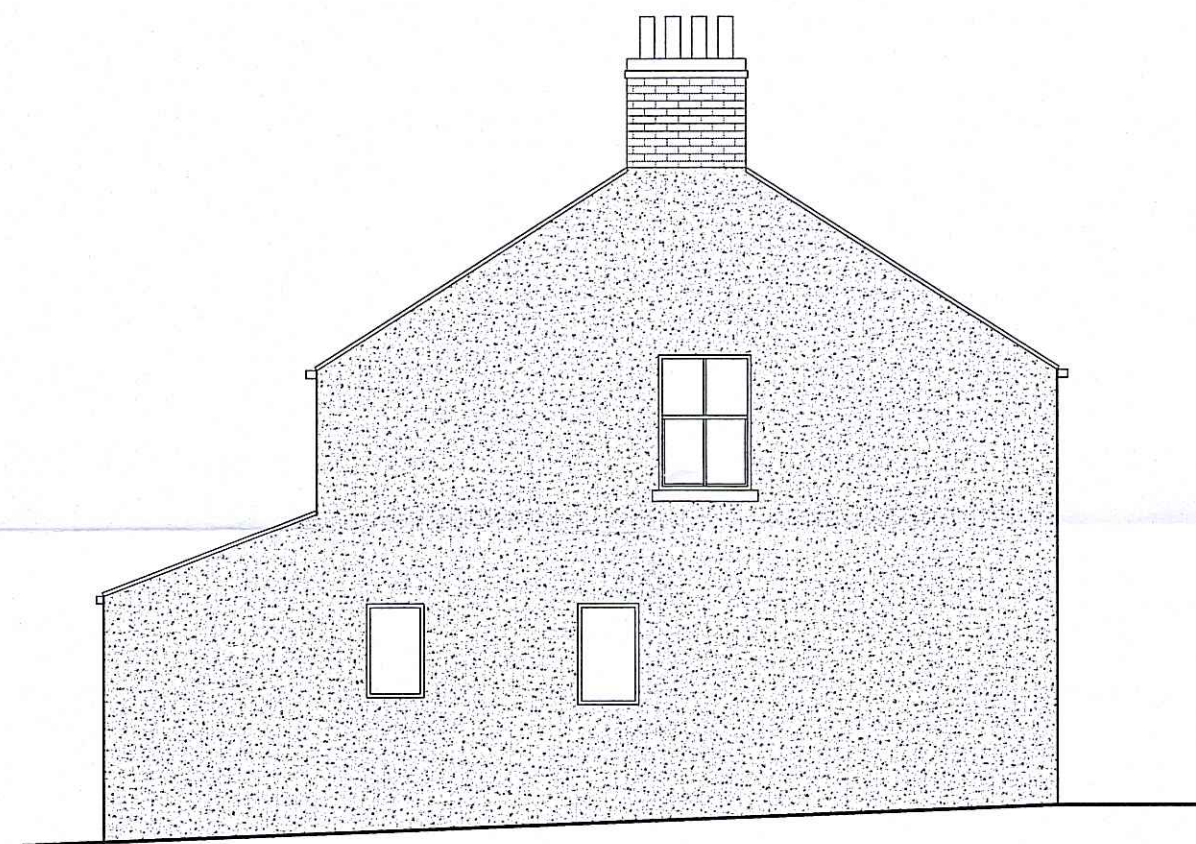


SIDE ELEVATION




SIDE ELEVATION



UPPER GROUND FLOOR PLAN

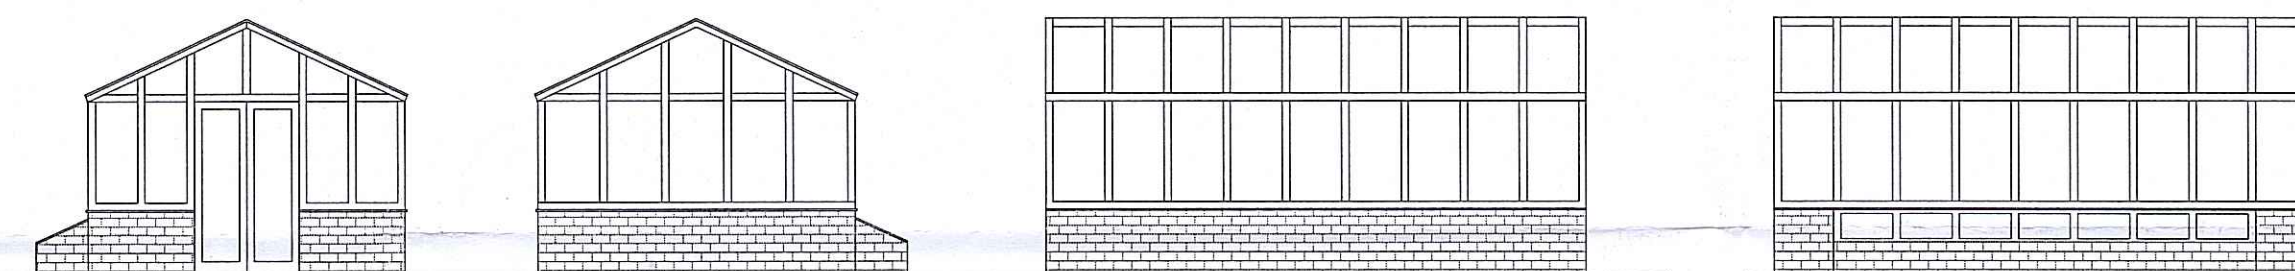

PROPOSED NEW GREENHOUSE

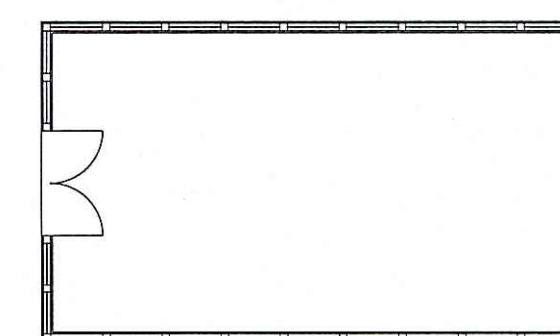

PROPOSED NEW WINDOWS/
SOLAR PANELS AND
GREENHOUSE

MR EDWARD HARPIN

THE ORANGE TREE
ROSDALE EAST
PICKERING

Y018 8RH

SCALE 1:100

MAY 2015