
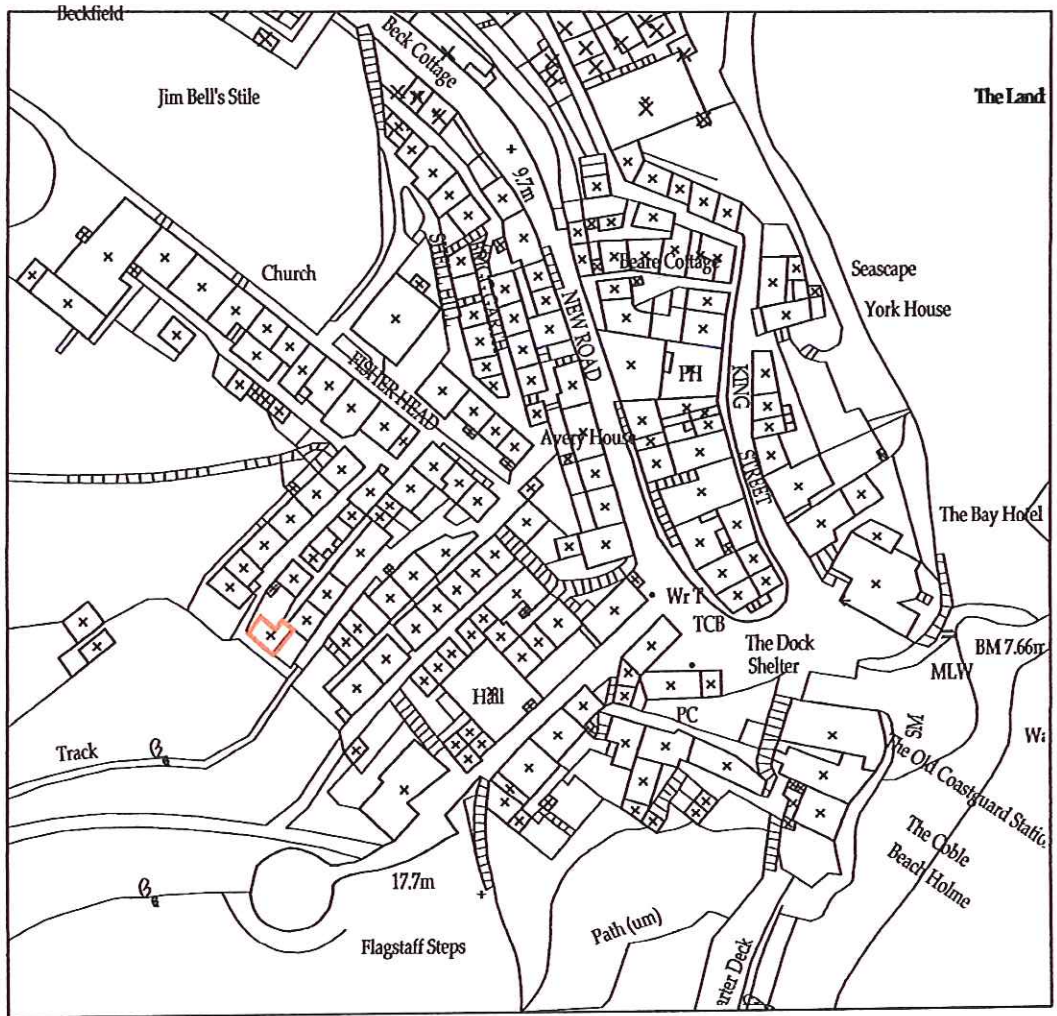


15 SEP 2015

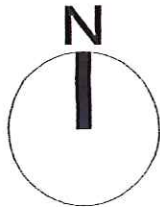

Site Plan
Scale 1:1250

Ordnance Survey Licence No. 100002562

b h d partnership Airy Hill Manor, Whitby, North Yorkshire, UK. YO21 1QB. Tel: 01947-604871 Fax: 01947-600010 general@bhdpartnership.com www.bhdpartnership.com		CLIENT:		DRAWING TITLE:		
		PROJECT:		A4	DRN:	DATE:
				SCALE:		ISSUE:
				DRAWING NR:		REV:
REV	DATE	BY	AMENDMENT	CHKD	APVD	