


○ Site Plan
Scale 1:1250

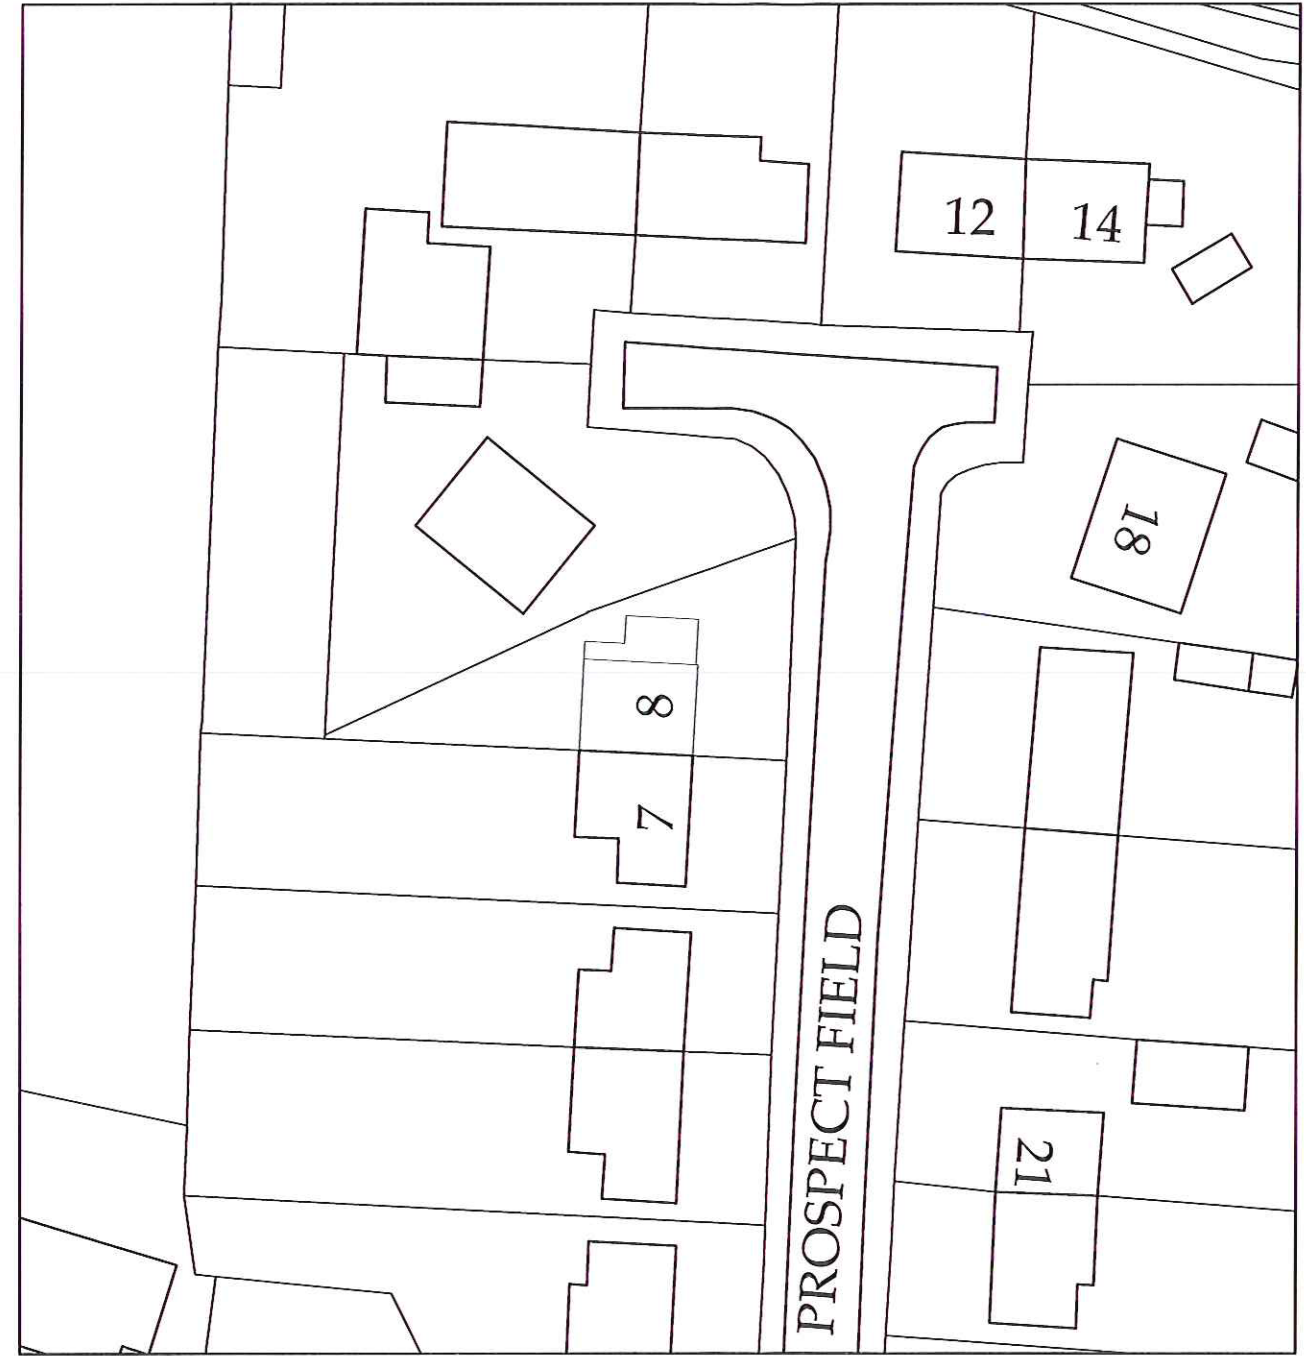

○ Block Plan
Scale 1:500

Ordnance Survey Licence No. 100002562

b h d partnership

Airy Hill Manor, Whitby, North Yorkshire, UK, YO21 1QB.

●DO NOT SCALE from this drawing. Only figured dimensions are to be taken from this drawing.
 ●The Contractor must verify all dimensions on site before commencing any work or shop drawings.
 The Contractor must report any discrepancies before commencing work. If this drawing exceeds the quantities taken in any way, the Technician is to be informed before work is initiated.
 Work within The Construction (Design and Management) Regulations 2015 is not to start until a Health & Safety Plan has been produced. This drawing is Copyright and must not be reproduced without consent of BHD Partnership Ltd

REV	DATE	BY	AMENDMENT	CHKD	APVD
A	04/09/15	CE	Issued for approval	TRH	

CLIENT:
B Grayson & C Knight

PROJECT:
**8 Prospect Field
Hawsker**

A3 DRN: C Eynon DATE: 04/09/15
SCALE: As Shown ISSUE: Preliminary

DRAWING TITLE: **-1 OCT 2015**

Site Plan and
Block Plan

DRAWING NR:
D10837-01

REV:
A