



HIGH DALBY HOUSE
FIRST FLOOR Existing
SCALE 1:100

16 OCT 2015

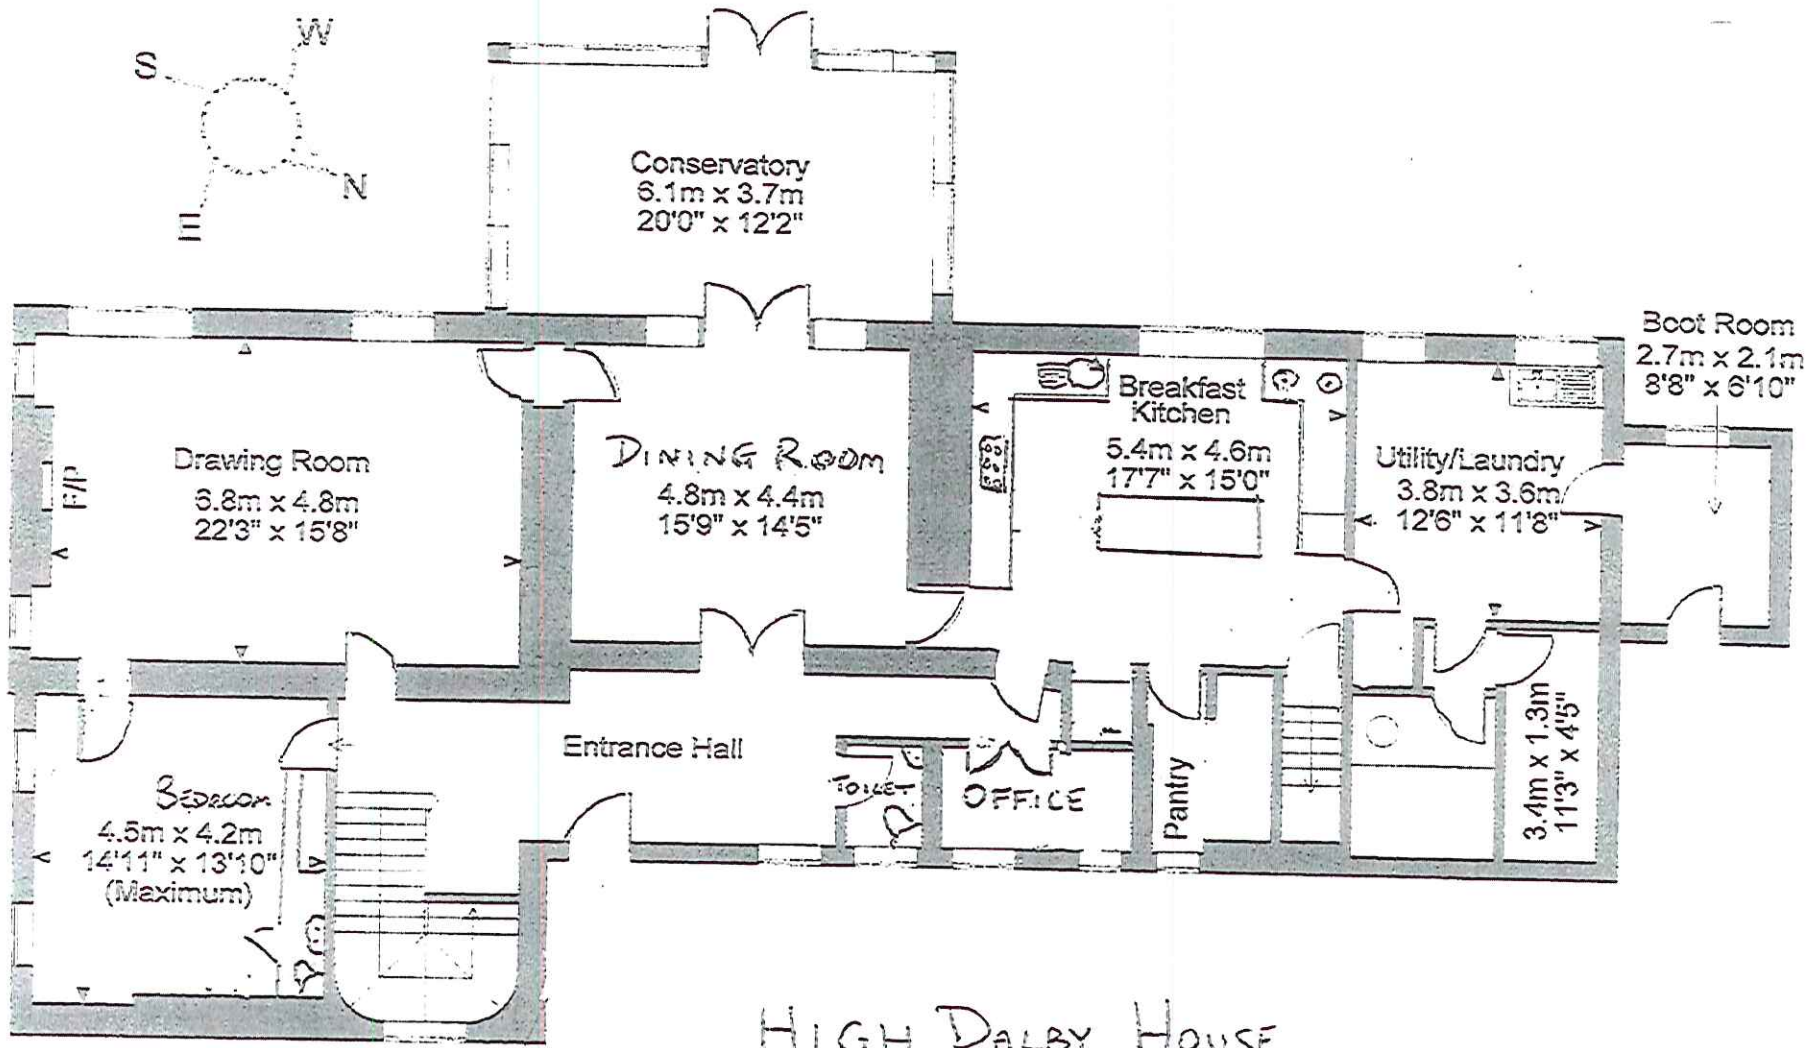


HIGH DALBY HOUSE
 GROUND FLOOR PLAN Existing
 SCALE 1:100

16 OCT 2015

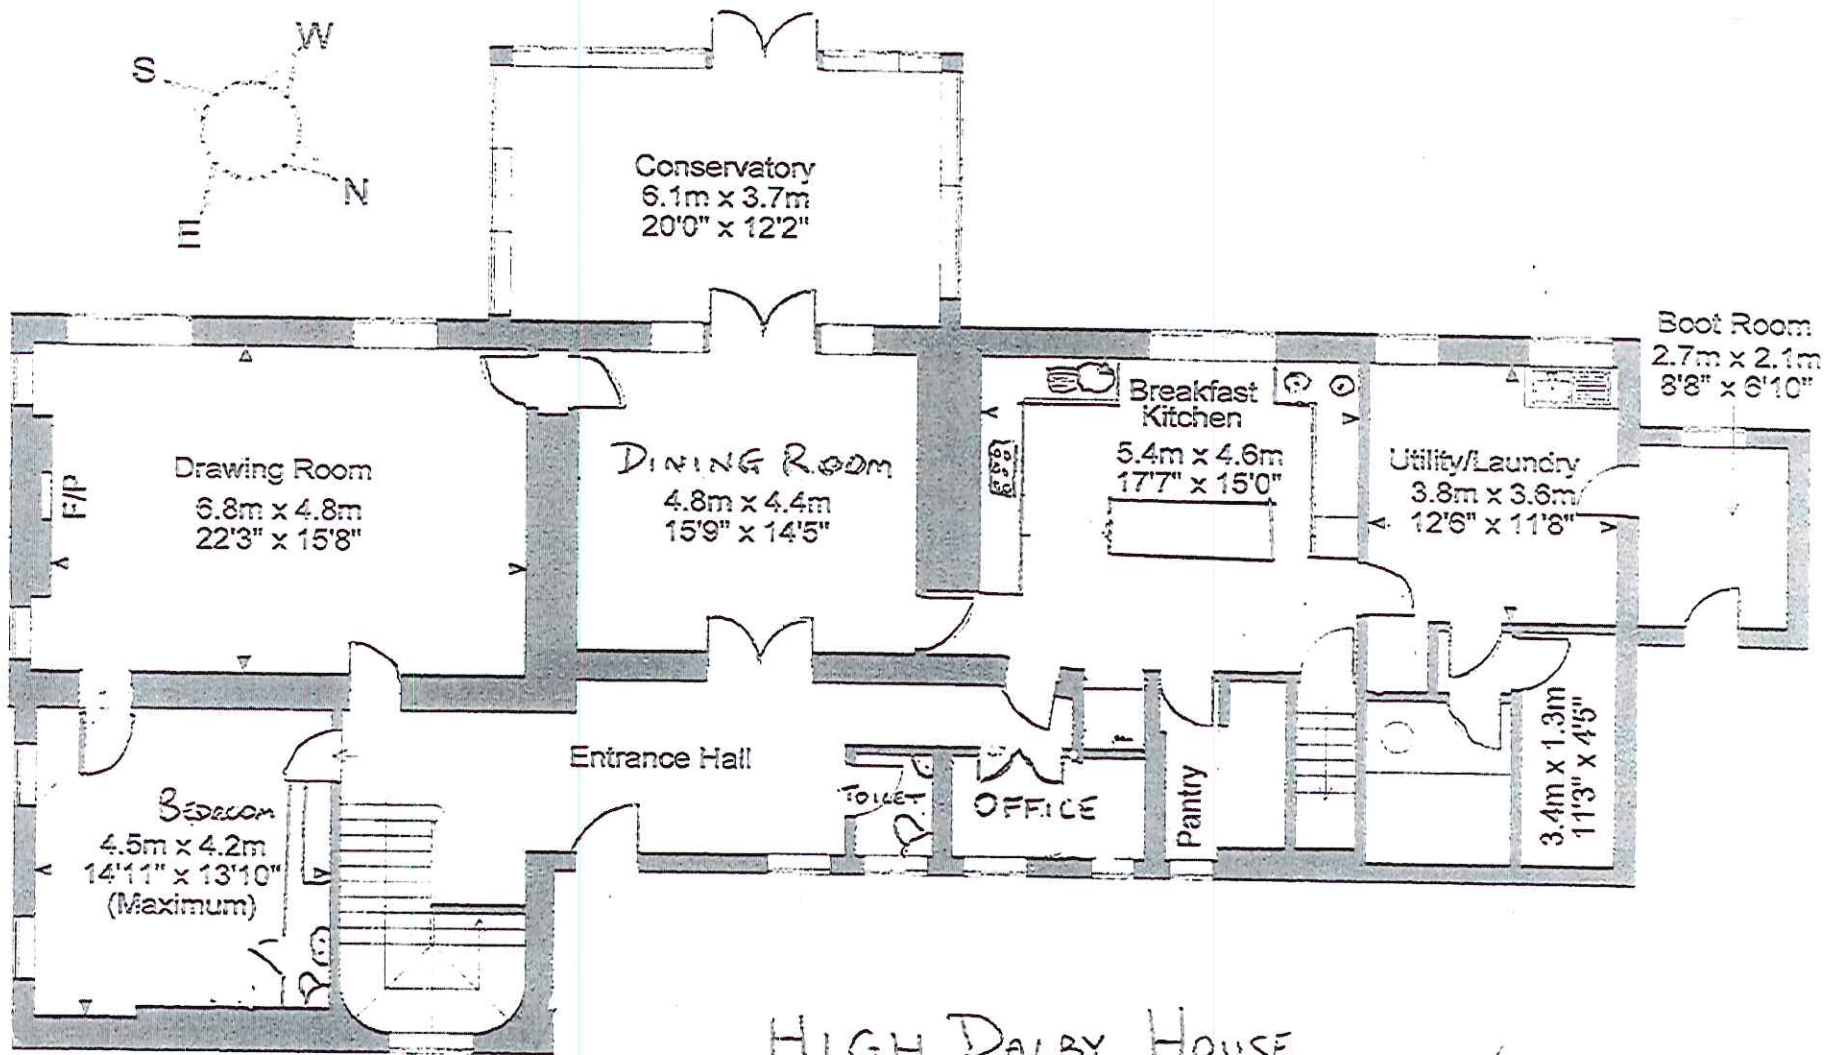

HIGH DALBY HOUSE
 GROUND FLOOR PLAN Proposed
 SCALE 1:100

16 OCT 2015

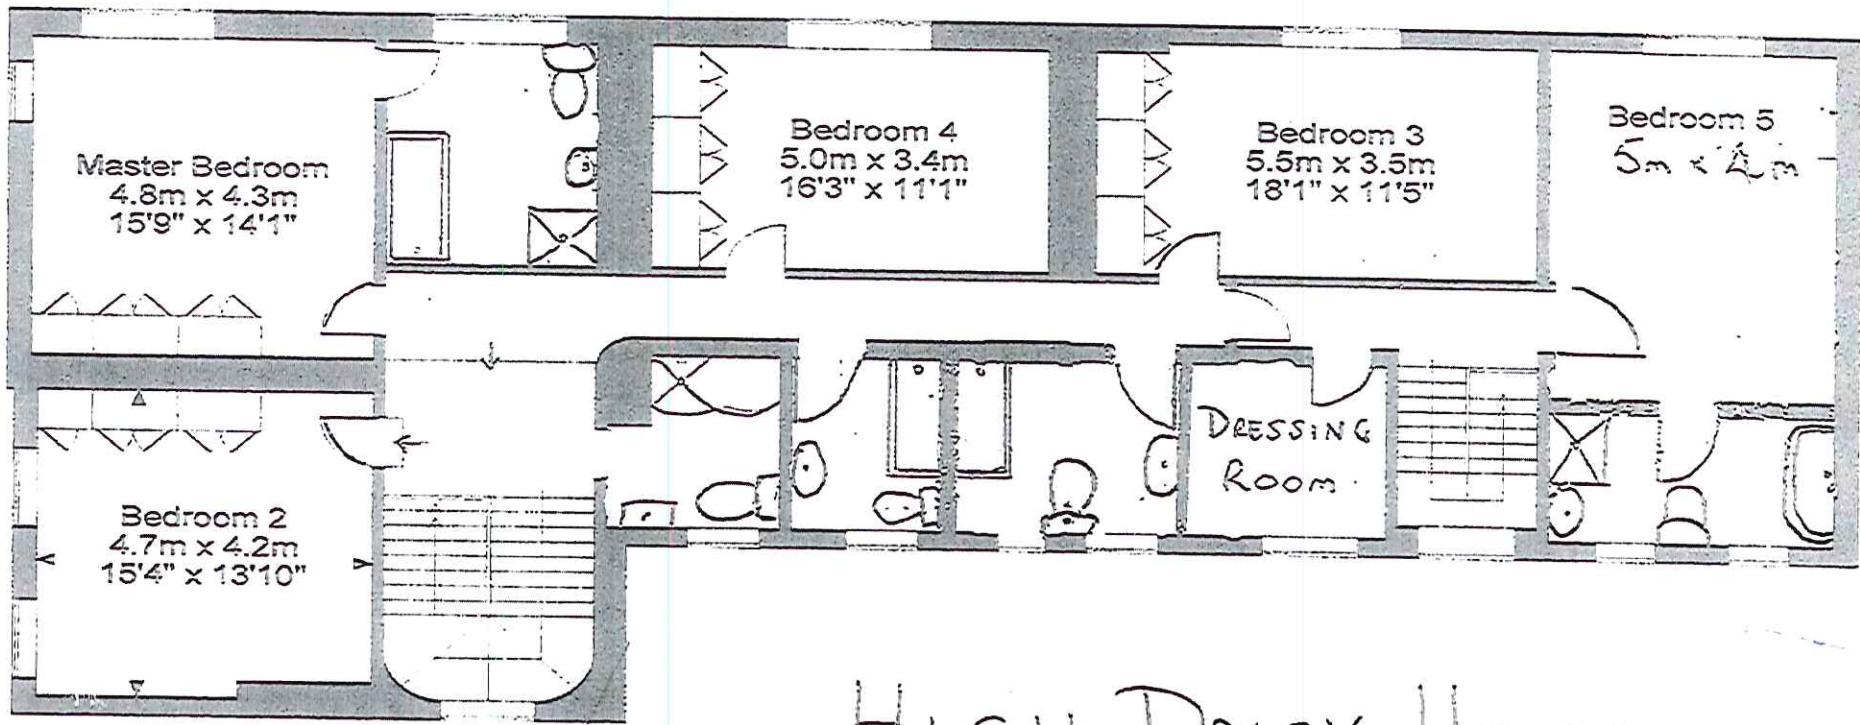

HIGH DALBY HOUSE
FIRST FLOOR Proposed
SCALE 1 : 100

16 OCT 2015