


## Revisions

A: 15.10.2015 additional roof window added

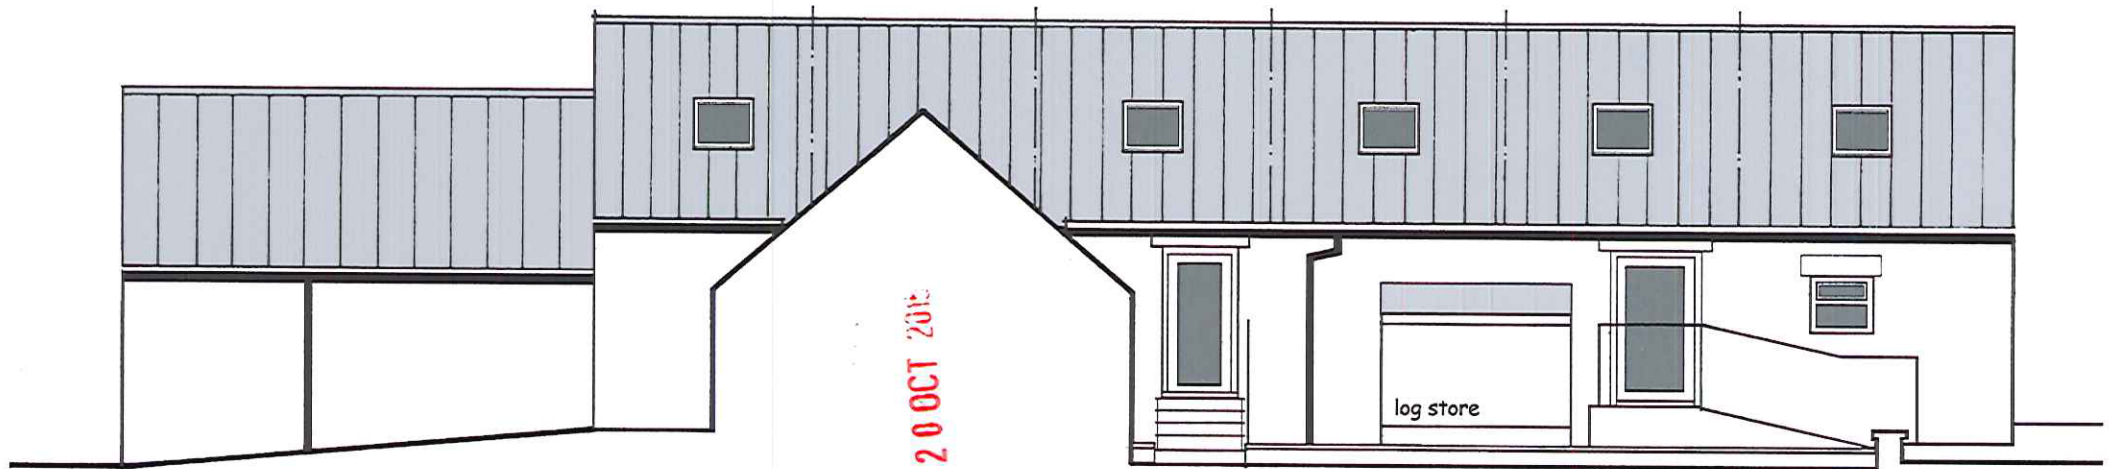

### WEST ELEVATION AS PROPOSED

Roof : natural clay non interlocking pantiles with matching ridges. Roof windows : Velux MK04 780mm x 960mm  
Rainwater goods : black uPVC system retained.



### WEST ELEVATION AS EXISTING

RE-ROOFING INCLUDING PROVISION OF VELUX ROOF WINDOWS  
AT DALBY BIKE BARN, LOW DALBY, PICKERING, NORTH YORKSHIRE  
FOR THE FORESTRY COMMISSION

ARCHITECTURAL DESIGN : OLD BARN COTTAGE  
ALLERSTON, PICKERING

Scale : 1.100 Date : Oct 2015 : Dwg. no. 5042-1A