


Existing Ground Floor Plan

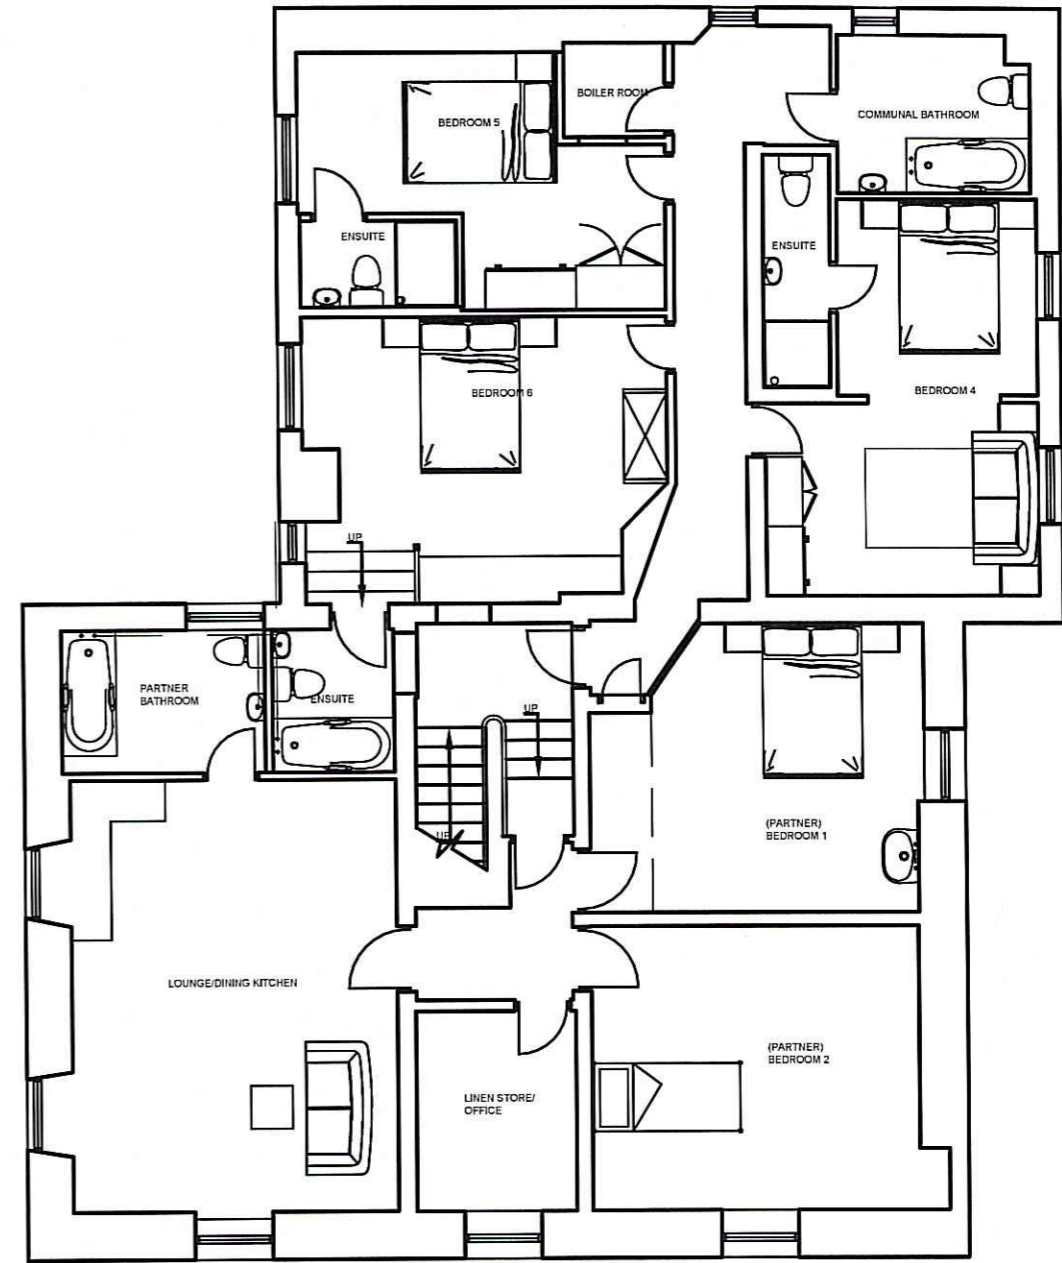

Existing First Floor Plan


28 OCT 2015

All levels and dimensions must be checked on site by contractor prior to commencement of works. Any variations must be reported to Millson Associates Ltd. All information hereon is the copyright of Millson Associates Ltd. Copying in full or in part is forbidden without the written permission from Millson Associates Ltd.


PUNCH TAVERNS	Client	Drawing Title	Date	22.09.15	Status	LBC
		Existing Ground and First Floor Plans - Phase 2	Drawn	JM	Checked	JPS
		Project Title	Scale	1:100	Size	A3
		STATION TAVERN, GOSMONT, WHITBY,.	Rev.	-	Drawing Nr.	1981 - 1.01

**MillsonAssociates**  
Design.Develop.Deliver.



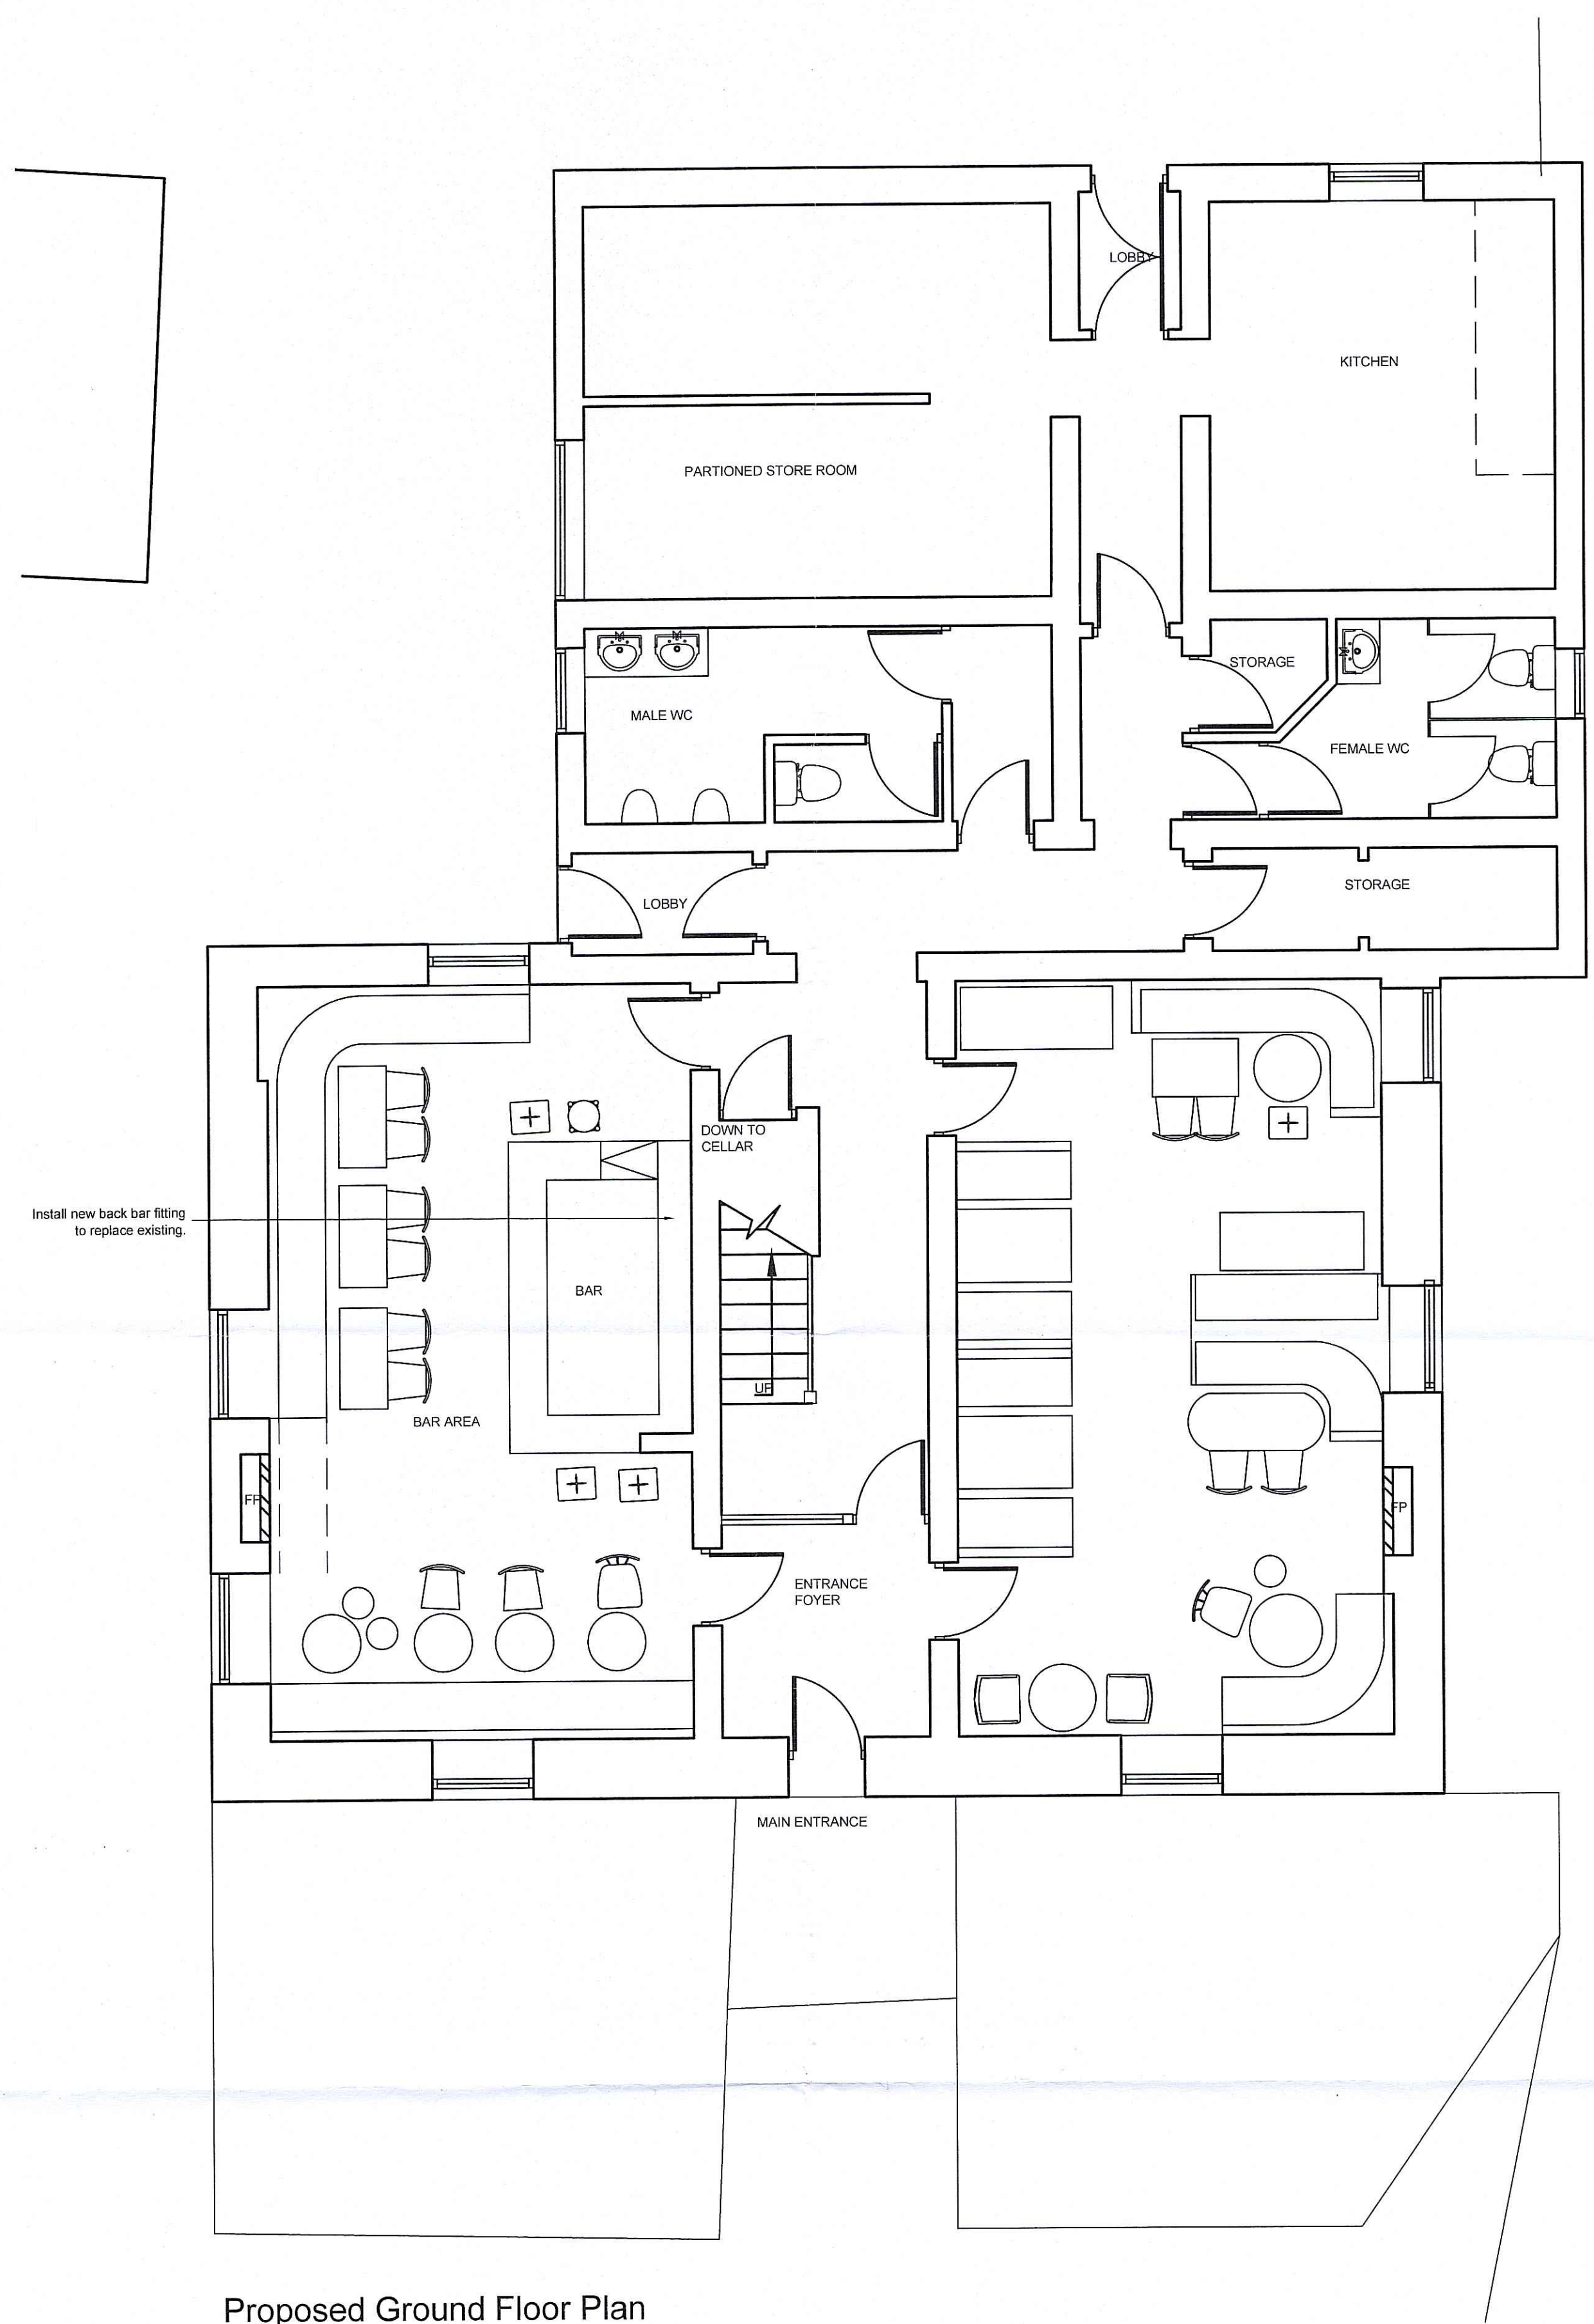

Proposed Ground Floor Plan

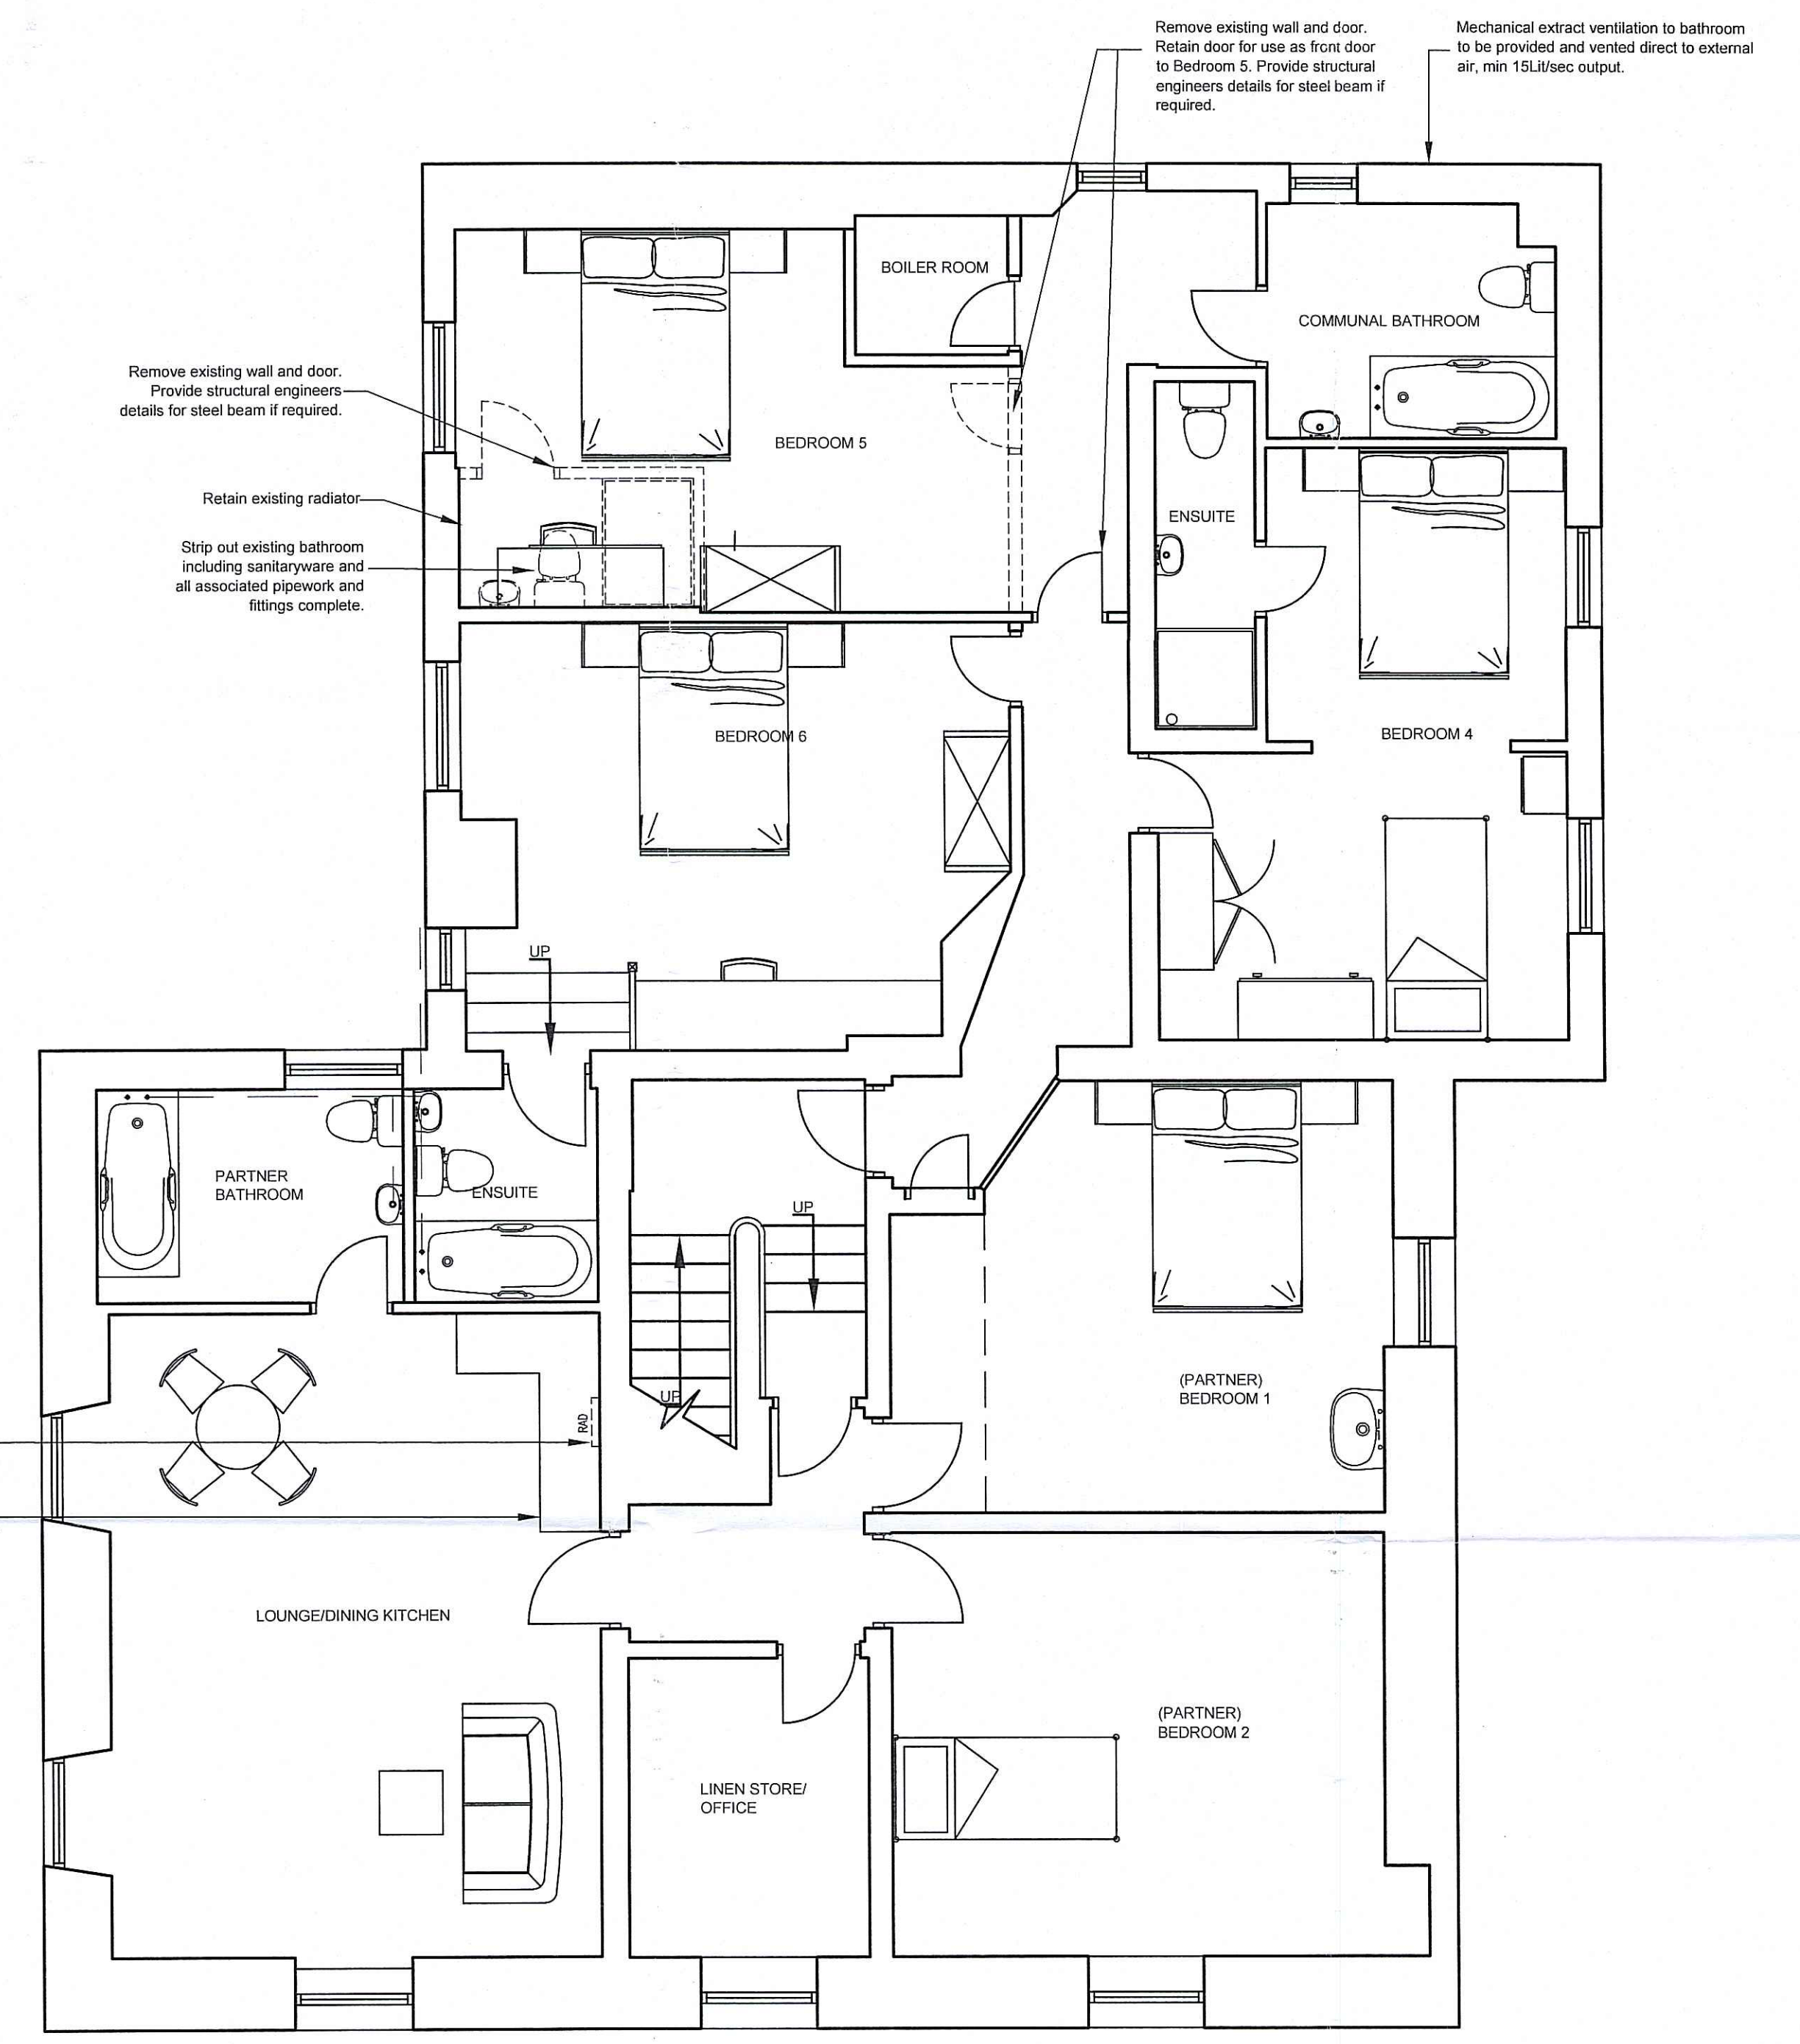

Proposed First Floor Plan

28 OCT 2015

All levels and dimensions must be checked on site by contractor prior to commencement of works. Any variations must be reported to Millson Associates Ltd. All information hereon is in the copyright of Millson Associates Ltd. Copying in full or in part is forbidden without the written permission from Millson Associates Ltd.

PUNCH TAVERNS	Client	Proposed Ground and First Floor Plans - Phase 2	Project Title	STATION TAVERN, GOSMONT, WILTSH.
	Drawing Title	Proposed Ground and First Floor Plans - Phase 2	Date	15.10.15
	Drawn	JM	Status	LBC
	Scale	1:50	Checked	/
	Rev.		Size	A1
			Drawing Nr.	1981 - 2.01

