


All levels and dimensions must be checked on site by contractor prior to commencement of works. Any variations must be reported to Millson Associates Ltd.

All information hereon in is the copyright of Millson Associates Ltd. Copying in full or in part is forbidden without the written permission from Millson Associates Ltd.

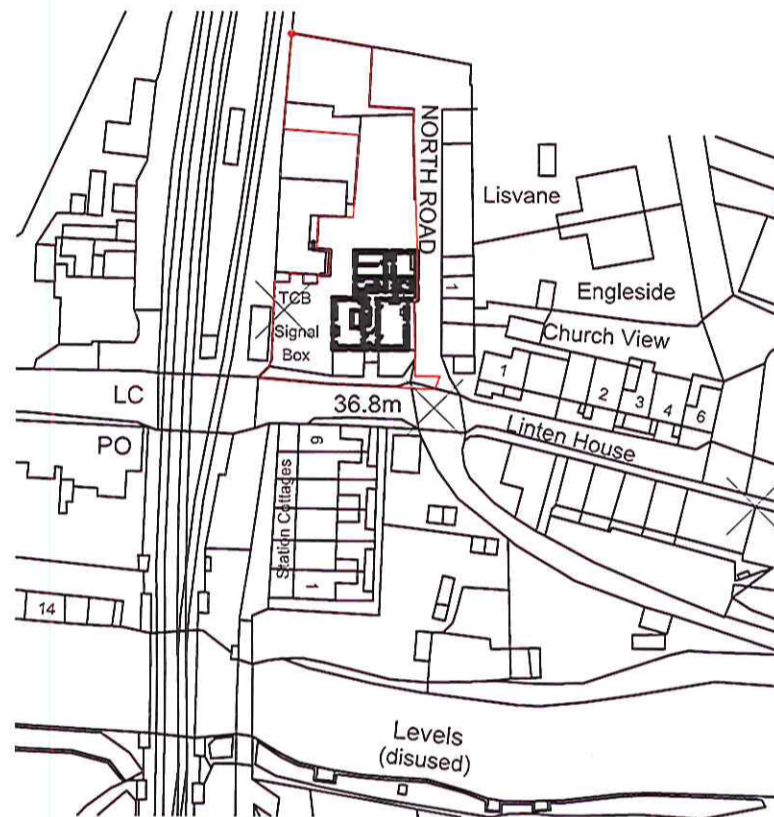

Ordnance Survey, (c) Crown Copyright 2015. All rights reserved. Licence number 100022432

A 2013/09/06 MULTILINE TEXT EDITOR			
PUNCH TAVERNS			
			Client
Date	14.04.15	Status	INFO
Drawn	osmap	Checked	cip
Scale	1:1250	Size	A3
Rev.	/	Drawing Nr.	1981-1.02
			Drawing Title
LOCATION PLAN			
			Project Title
THE STATION, GROSMONT, WHITBY			
Millson Associates UK North Office: Byron House, 10 Kennedy Street. Manchester, M2 4BY			


28 OCT 2015

MillsonAssociates

Design.Develop.Deliver.

All levels and dimensions must be checked on site by contractor prior to commencement of works. Any variations must be reported to Millson Associates Ltd.

All information hereon is the copyright of Millson Associates Ltd. Copying in full or in part is forbidden without the written permission from Millson Associates Ltd.

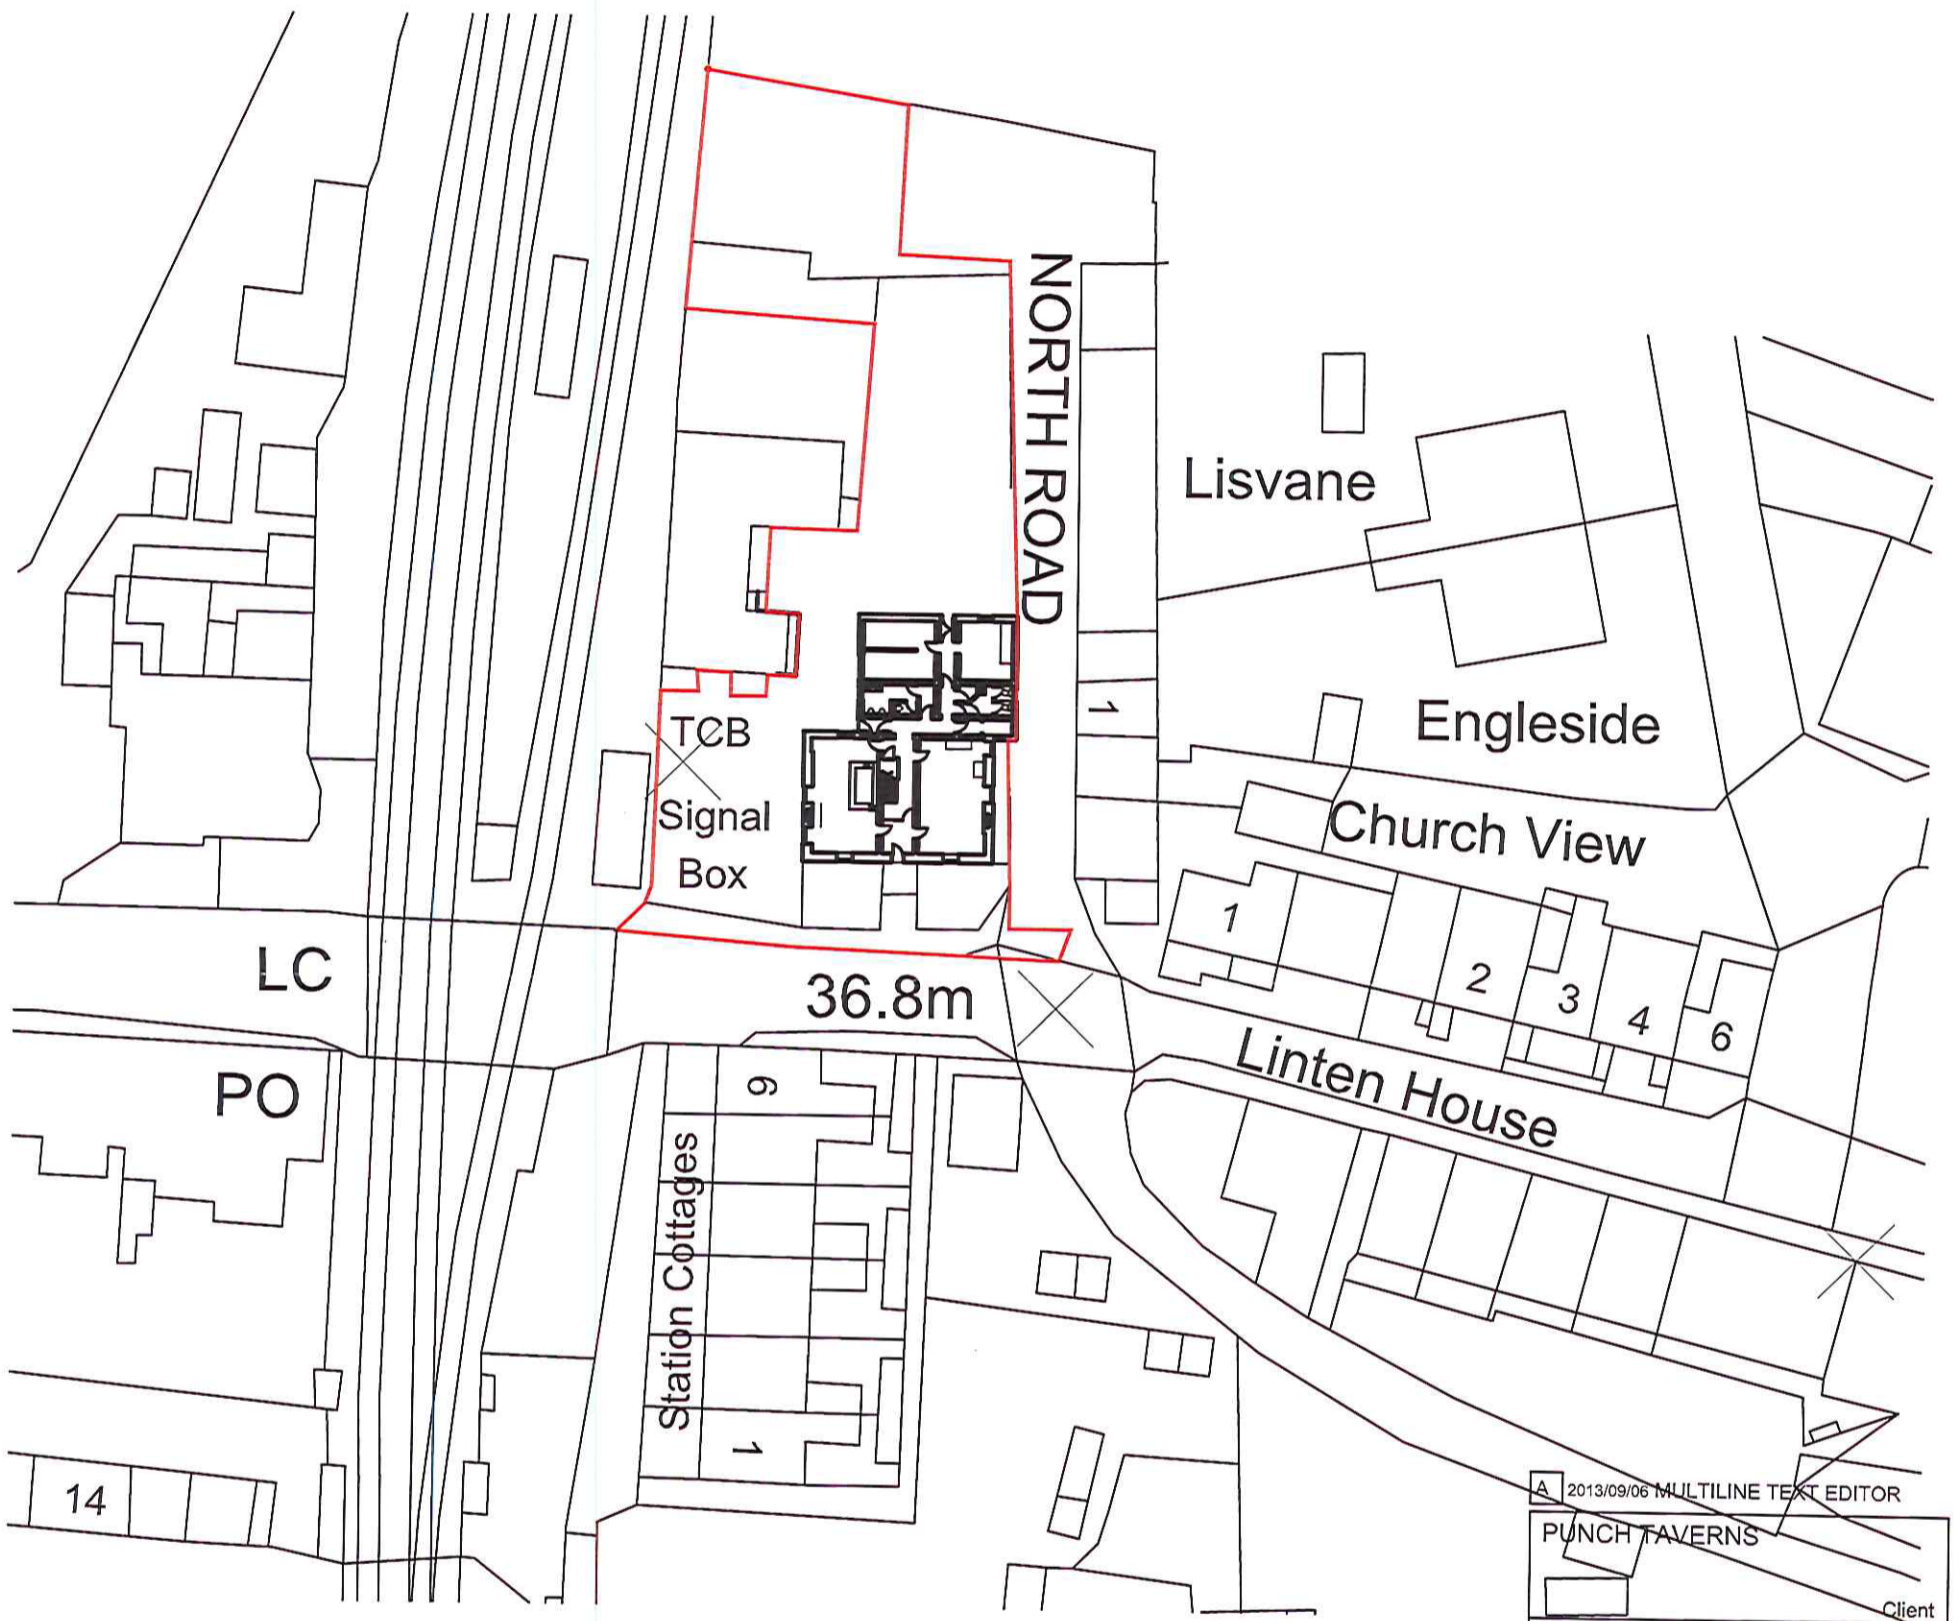

A 2013/09/06 MULTILINE TEXT EDITOR			
PUNCH TAVERNS			
Client			
Date	14.04.15	Status	INFO
Drawn	osmap	Checked	cip
Scale	1:500	Size	A3
Rev.	/	Drawing Nr.	1981-1.02
SITE PLAN		Drawing Title	
Project Title			
THE STATION, GROSMONT, WHITBY			
Millson Associates UK North Office: Byron House, 10 Kennedy Street, Manchester, M2 4BY			

28 OCT 2015

