



Note:

- The designs shown are subject to confirmation of dimensions on site prior to commencement of works.
- Any discrepancies should be reported to Todd Building Consultants before works continue.
- These drawings are job specific and copyright of Todd Building Consultants.
- Do not scale off these drawings as photocopying/scanning of information may have lead to distortion in scale.

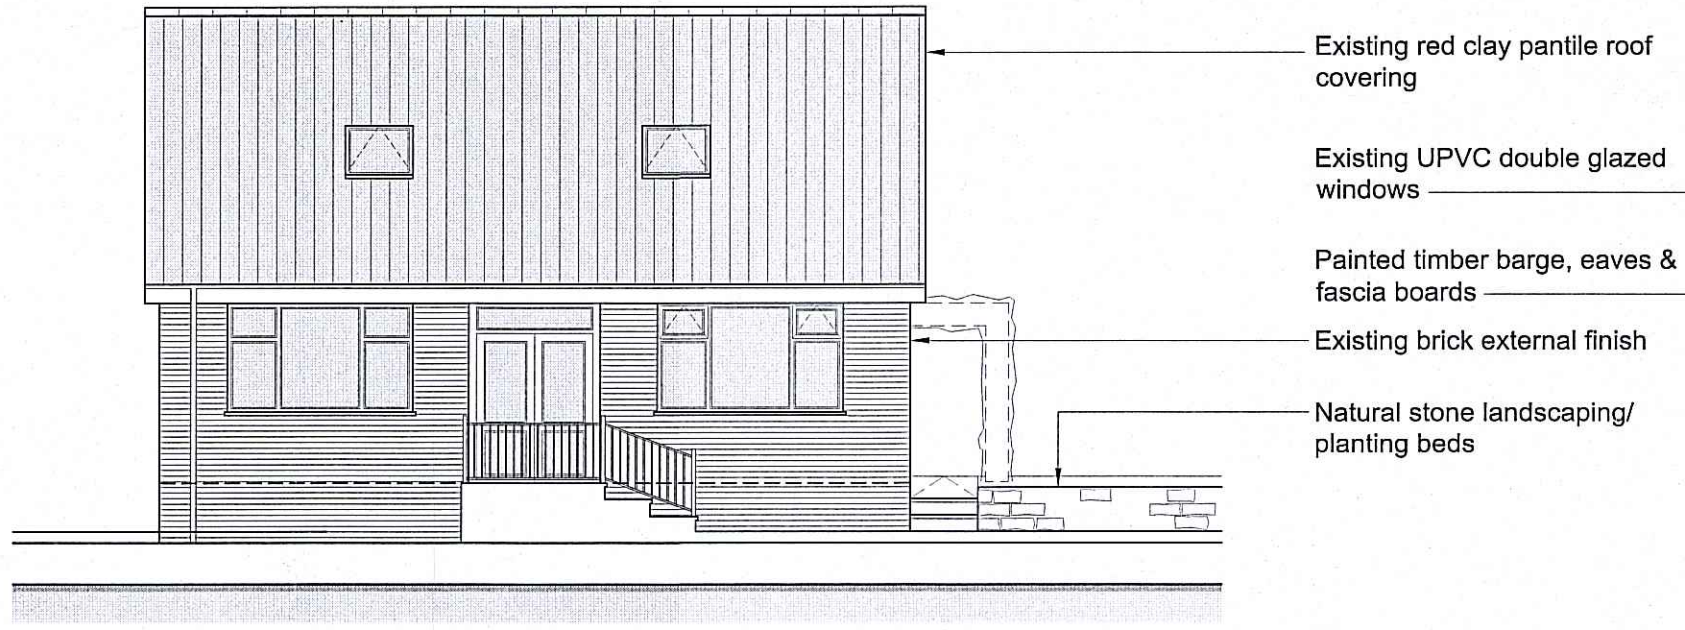

- Existing red clay pantile roof covering
- Existing UPVC double glazed windows
- Painted timber barge, eaves & fascia boards
- Existing brick external finish
- Natural stone landscaping/ planting beds

○ ————— **Side Elevation Existing**

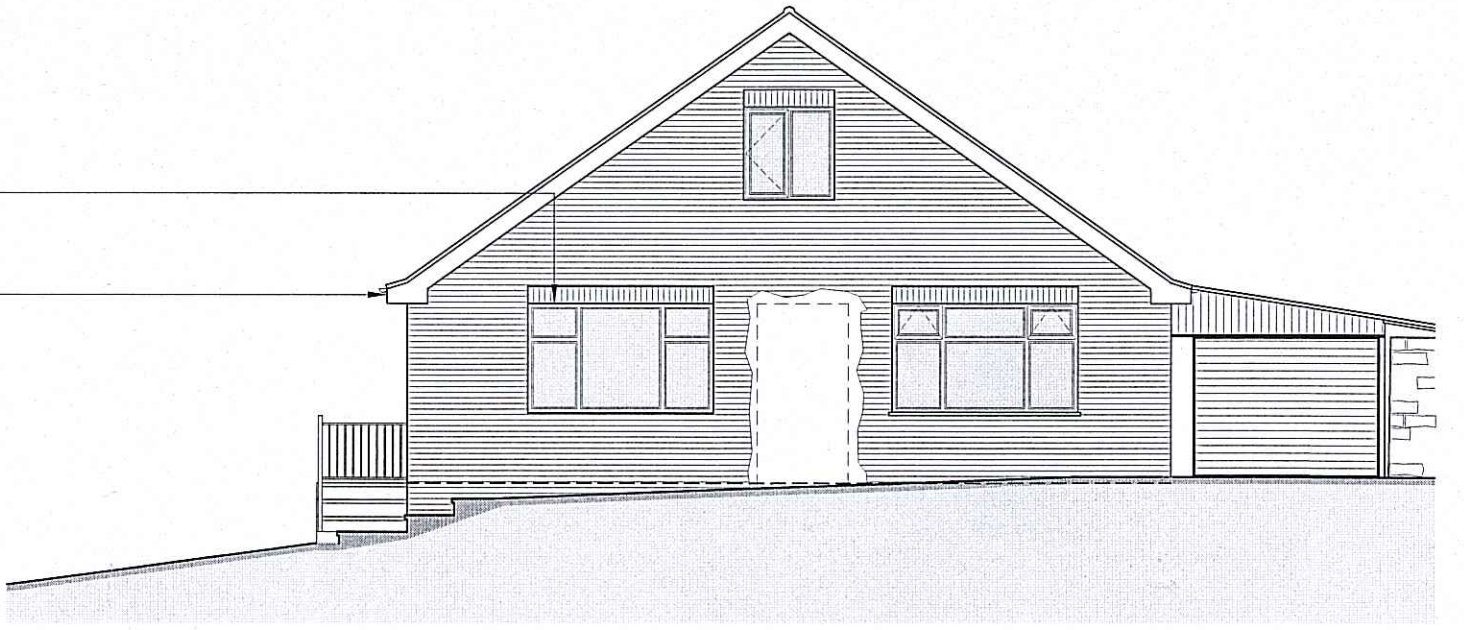


○ ————— **Front Elevation Existing**



- Replace existing rooflights with gable dormer windows
- New porch with external treatments to match existing
- New stone quoins and render over existing brick exterior
- Terrace patio formed from Yorkshire stone with timber balustrade and paving above

- Existing red clay pantile roof covering
- Existing UPVC double glazed windows
- Painted timber barge, eaves & fascia boards
- New stone quoins and render over existing brick exterior
- Natural stone landscaping/ planting beds

○ ————— **Side Elevation Proposed**

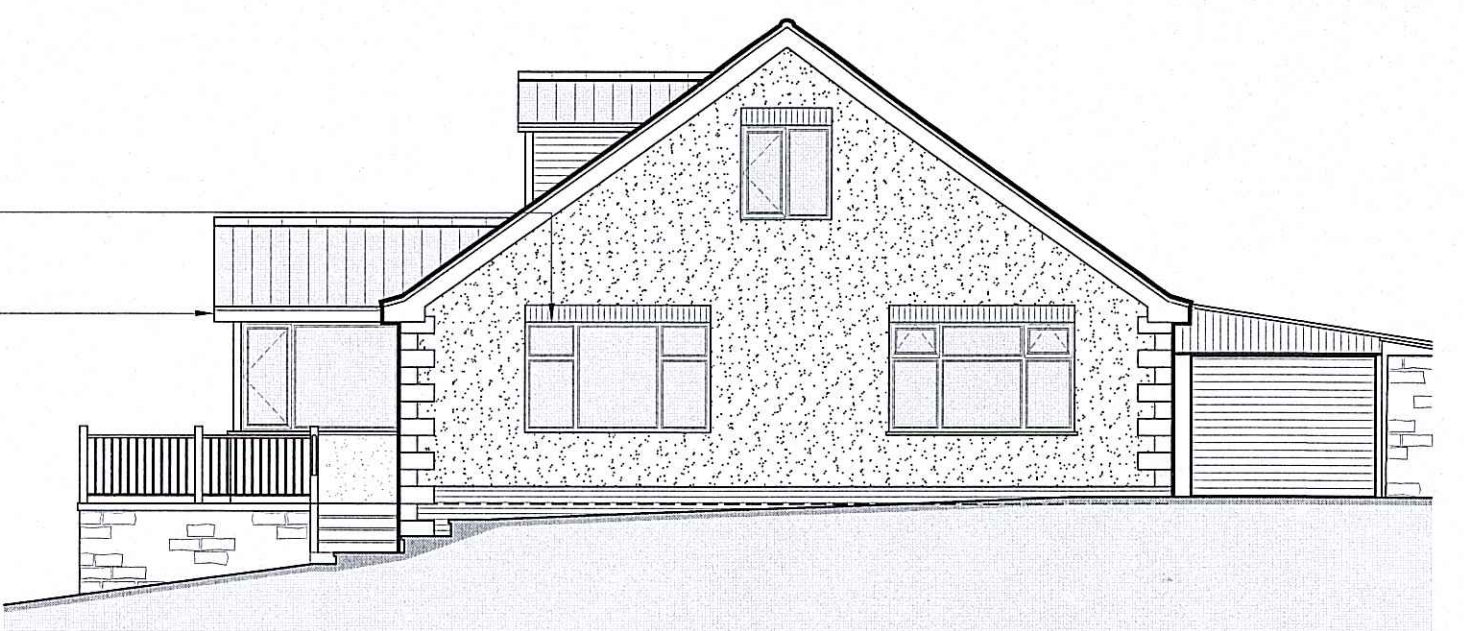

○ ————— **Front Elevation Proposed**

10 NOV 2015

| Rev. | Description | Date |
|------|---------------------------|------|
| A | ISSUED FOR CLIENT COMMENT | |

Todd
Building Consultants

CLIENT:
Mr. & Mrs. Ward

PROJECT:
Alterations & Landscaping to Brambley Hedge, Aislaby

TITLE:
Existing & Proposed Elevations

| | |
|-----------------|------------------|
| SCALE: 1:100@A1 | DATE: 20/10/2015 |
| PROJECT | DRAWING |
| REV | REV |

153-04-A

Note:

- The designs shown are subject to confirmation of dimensions on site prior to commencement of works.
- Any discrepancies should be reported to Todd Building Consultants before works continue.
- These drawings are job specific and copyright of Todd Building Consultants.
- Do not scale off these drawings as photocopying/scanning of information may have lead to distortion in scale.



1 0 NOV 2015

**Front Elevation
Proposed**

| Rev. | Description | Date |
|------|---------------------------|------|
| A | ISSUED FOR CLIENT COMMENT | |



CLIENT: Mr. & Mrs. Ward

PROJECT: Alterations & Landscaping to Brambley Hedge, Aislaby

TITLE: Proposed Front Elevation

SCALE: 1:50@A3 DATE: 20/10/2015

| PROJECT | DRAWING | REV |
|----------|---------|-----|
| 153-11-A | | |

153-11-A

Note:

- The designs shown are subject to confirmation of dimensions on site prior to commencement of works.
- Any discrepancies should be reported to Todd Building Consultants before works continue.
- These drawings are job specific and copyright of Todd Building Consultants.
- Do not scale off these drawings as photocopying/scanning of information may have lead to distortion in scale.



10 NOV 2015

| Rev. | Description | Date |
|------|---------------------------|------|
| A | ISSUED FOR CLIENT COMMENT | |

 **Todd**
Building Consultants

CLIENT: Mr. & Mrs. Ward

PROJECT: Alterations & Landscaping to Brambley Hedge, Aislaby


TITLE: Proposed Side Elevation

SCALE: 1:50@A3 DATE: 20/10/2015

| | | |
|---------|---------|-----|
| PROJECT | DRAWING | REV |
| | | |


153-10-A

**Side Elevation
Proposed**

 

Note:

- The designs shown are subject to confirmation of dimensions on site prior to commencement of works.
- Any discrepancies should be reported to Todd Building Consultants before works continue.
- These drawings are job specific and copyright of Todd Building Consultants.
- Do not scale off these drawings as photocopying/scanning of information may have lead to distortion in scale.

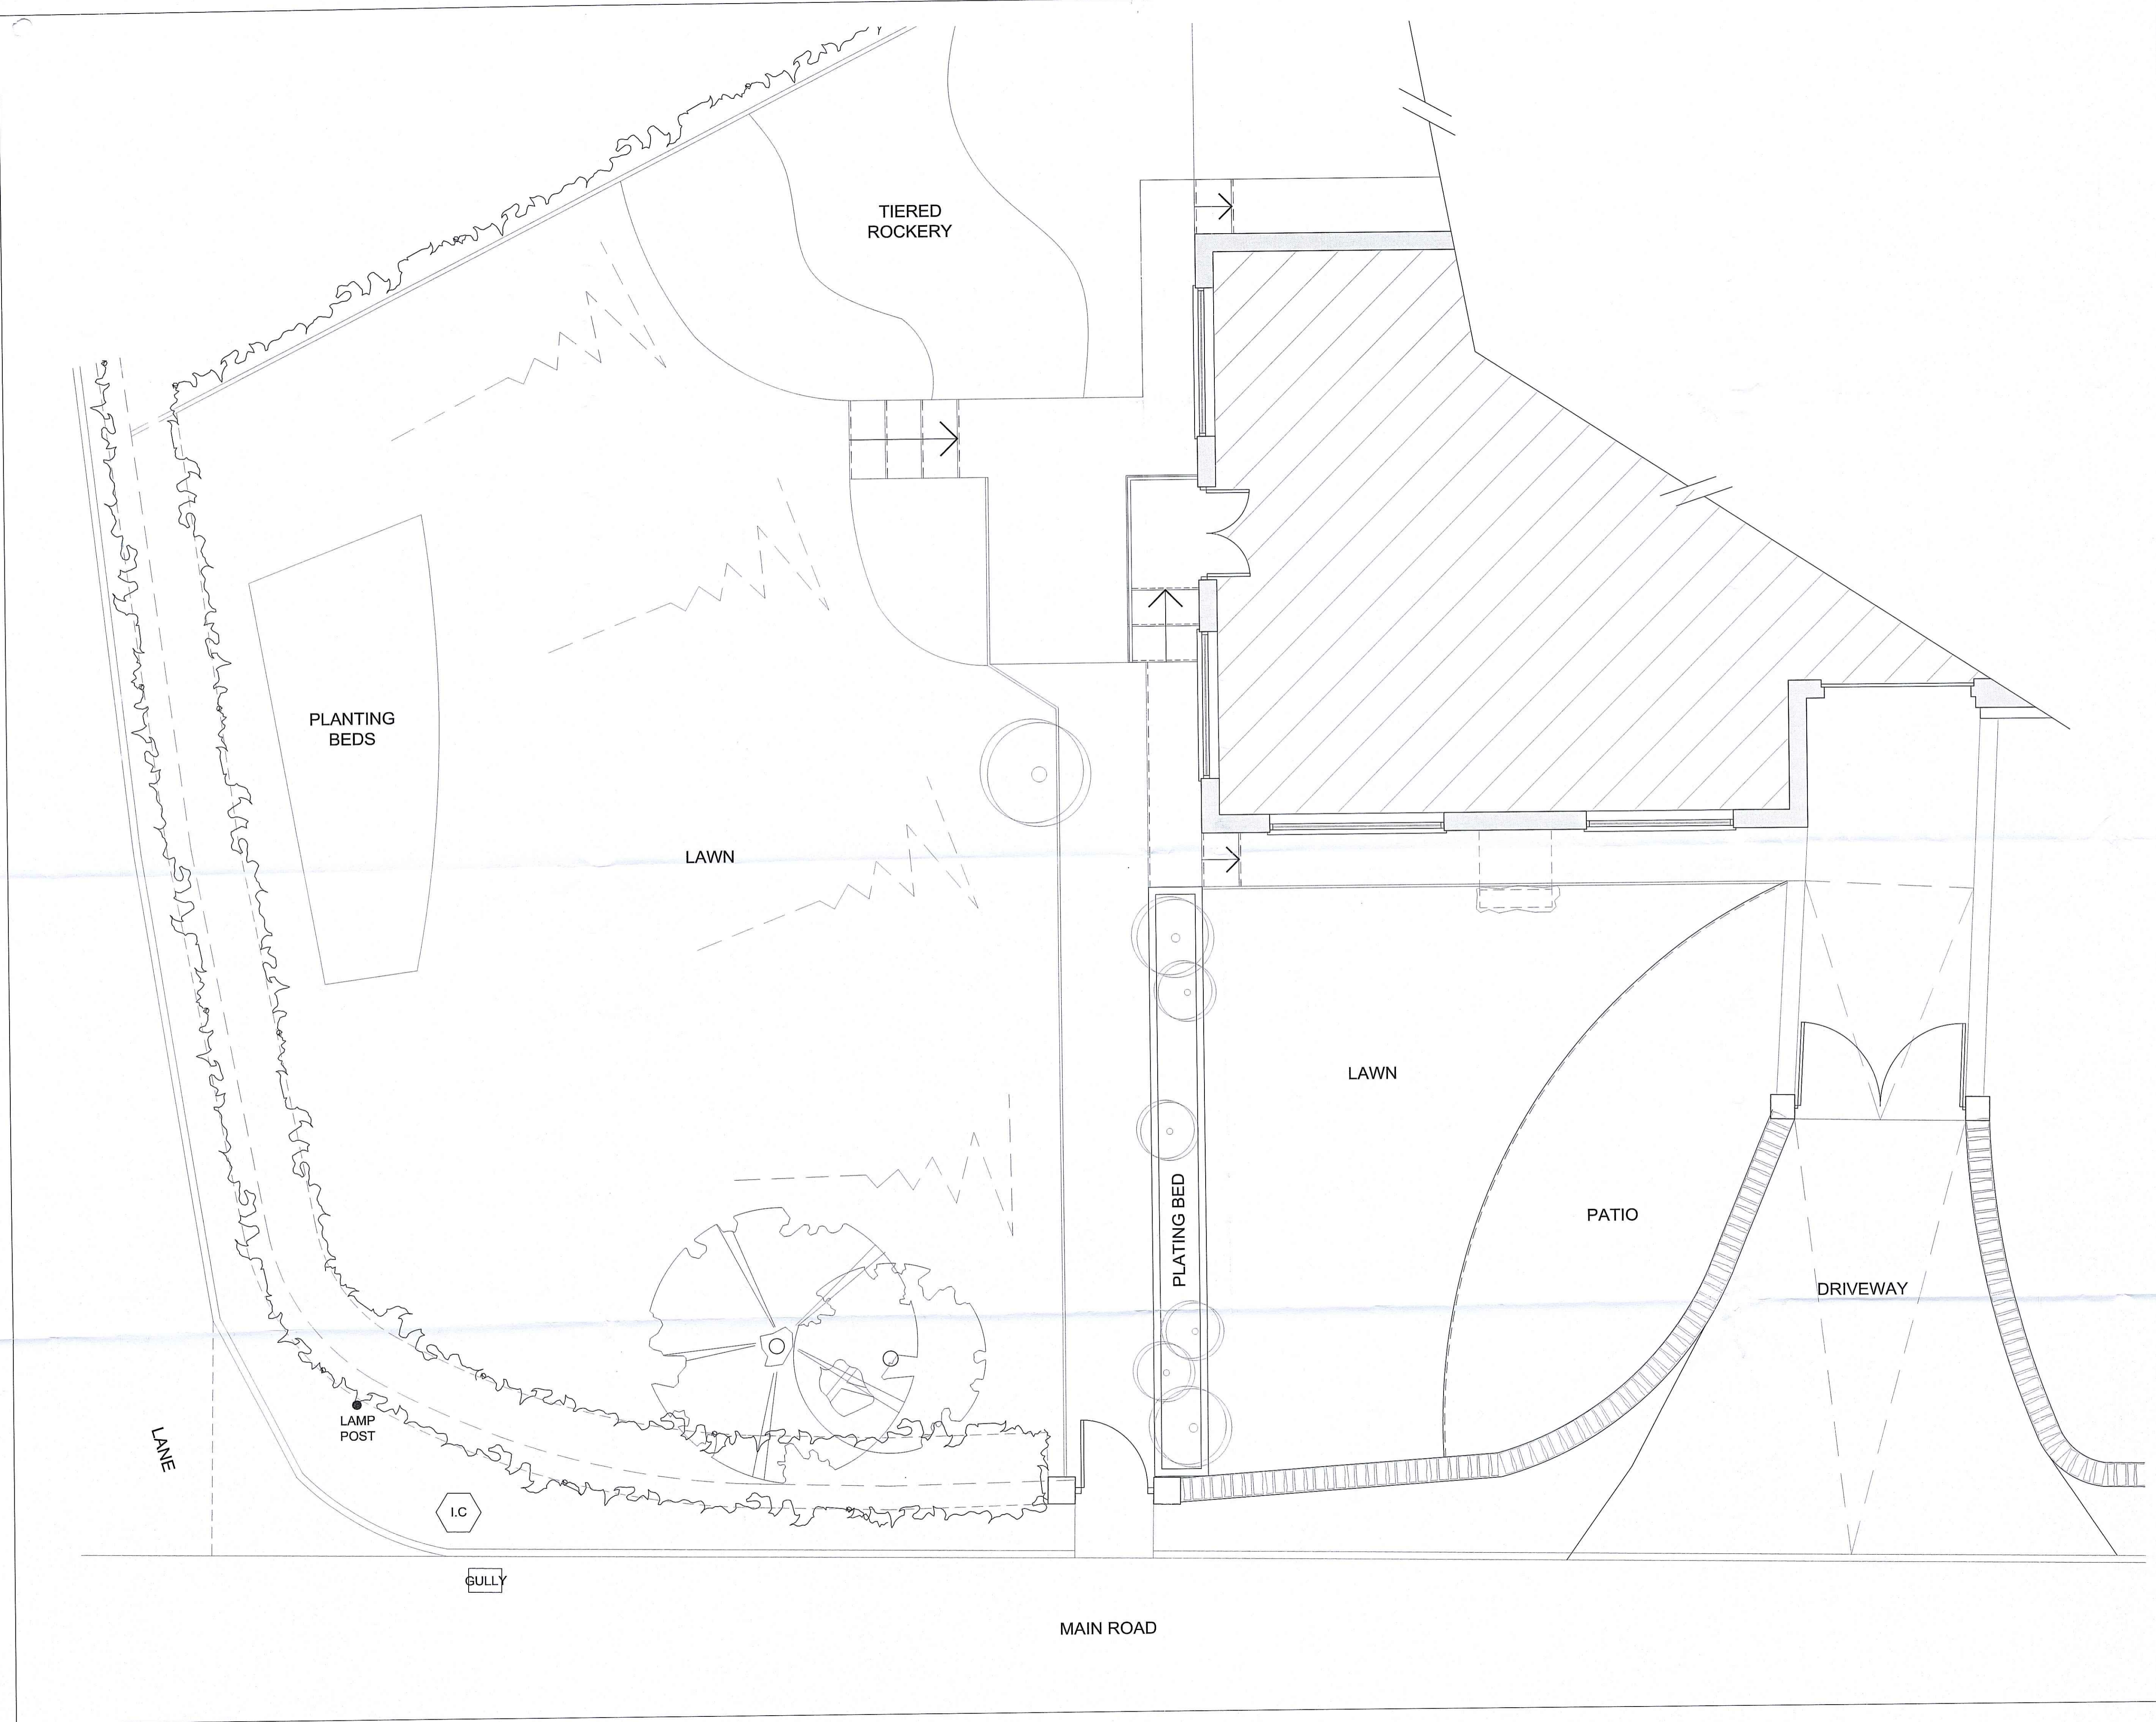

10 NOV 2015

| Rev. | Description | Date |
|------|---------------------------|------|
| A | ISSUED FOR CLIENT COMMENT | |

Todd
Building Consultants

CLIENT:
Mr. & Mrs. Ward

PROJECT:
Alterations & Landscaping to Brambley Hedge, Aislaby


TITLE:
Existing Plan

| | |
|----------------|------------------|
| SCALE: 1:50@A1 | DATE: 20/10/2015 |
| PROJECT | DRAWING |
| | REV |

153-02-A

Note:

- The designs shown are subject to confirmation of dimensions on site prior to commencement of works.
- Any discrepancies should be reported to Todd Building Consultants before works continue.
- These drawings are job specific and copyright of Todd Building Consultants.
- Do not scale off these drawings as photocopying/scanning of information may have lead to distortion in scale.

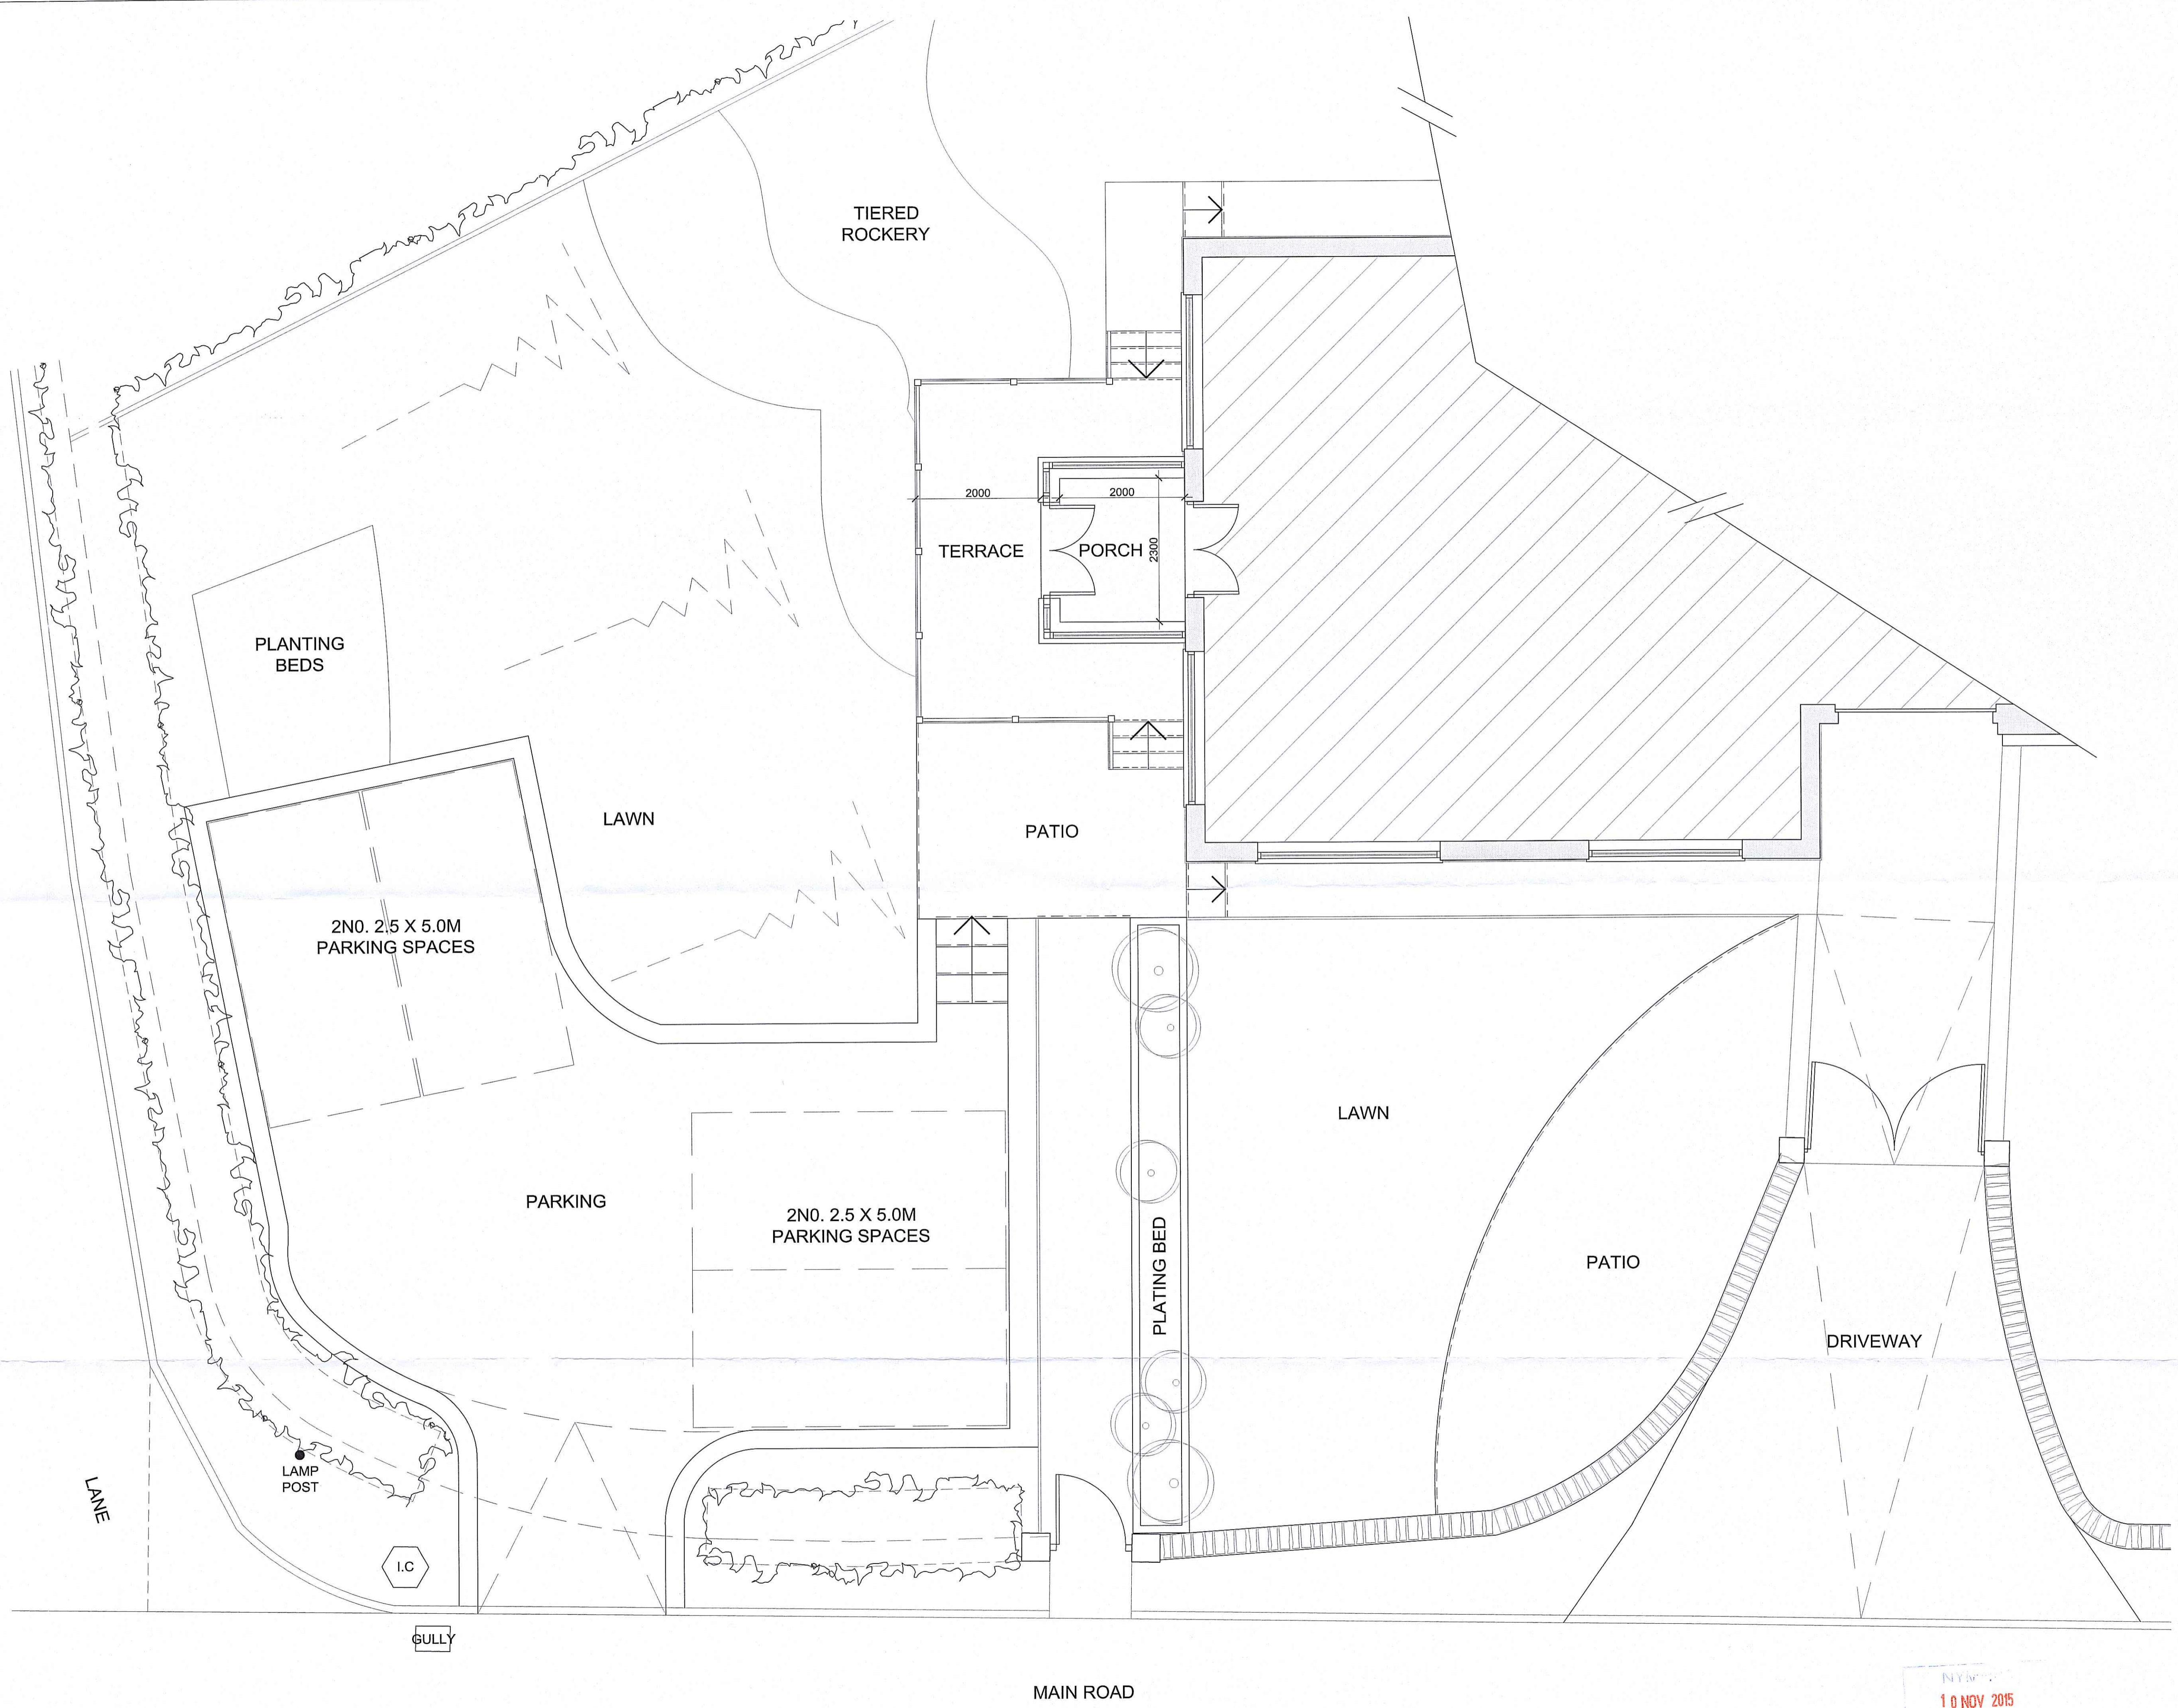

A ISSUED FOR CLIENT COMMENT

Rev. Description Date

Todd
Building Consultants

CLIENT:
Mr. & Mrs. Ward

PROJECT:
Alterations & Landscaping to Brambley Hedge, Aislaby

TITLE:
Proposed Plan

SCALE: 1:50@A1 DATE: 20/10/2015
PROJECT DRAWING REV

153-03-A

10 NOV 2015