

SITE LAYOUT PLAN AS PROPOSED


ARCHITECTURAL DESIGN
richard winn

RE-ROOFING THE EXISTING CONSERVATORY
FALCON INN, WHITBY ROAD, CLOUGHTON
SCARBOROUGH FOR MR R OWEN

SITE LAYOUT PLAN

08 DEC 2015
Scale : 1 500
Date : Nov 2015
Drawn : R G W
Project : 1505-3

RICHARD & WINN OLD BARN GOTTAGE MIDDLE FARM MAIN STREET ALLERSTON PICKERING NORTH YORKS YO18 7PS

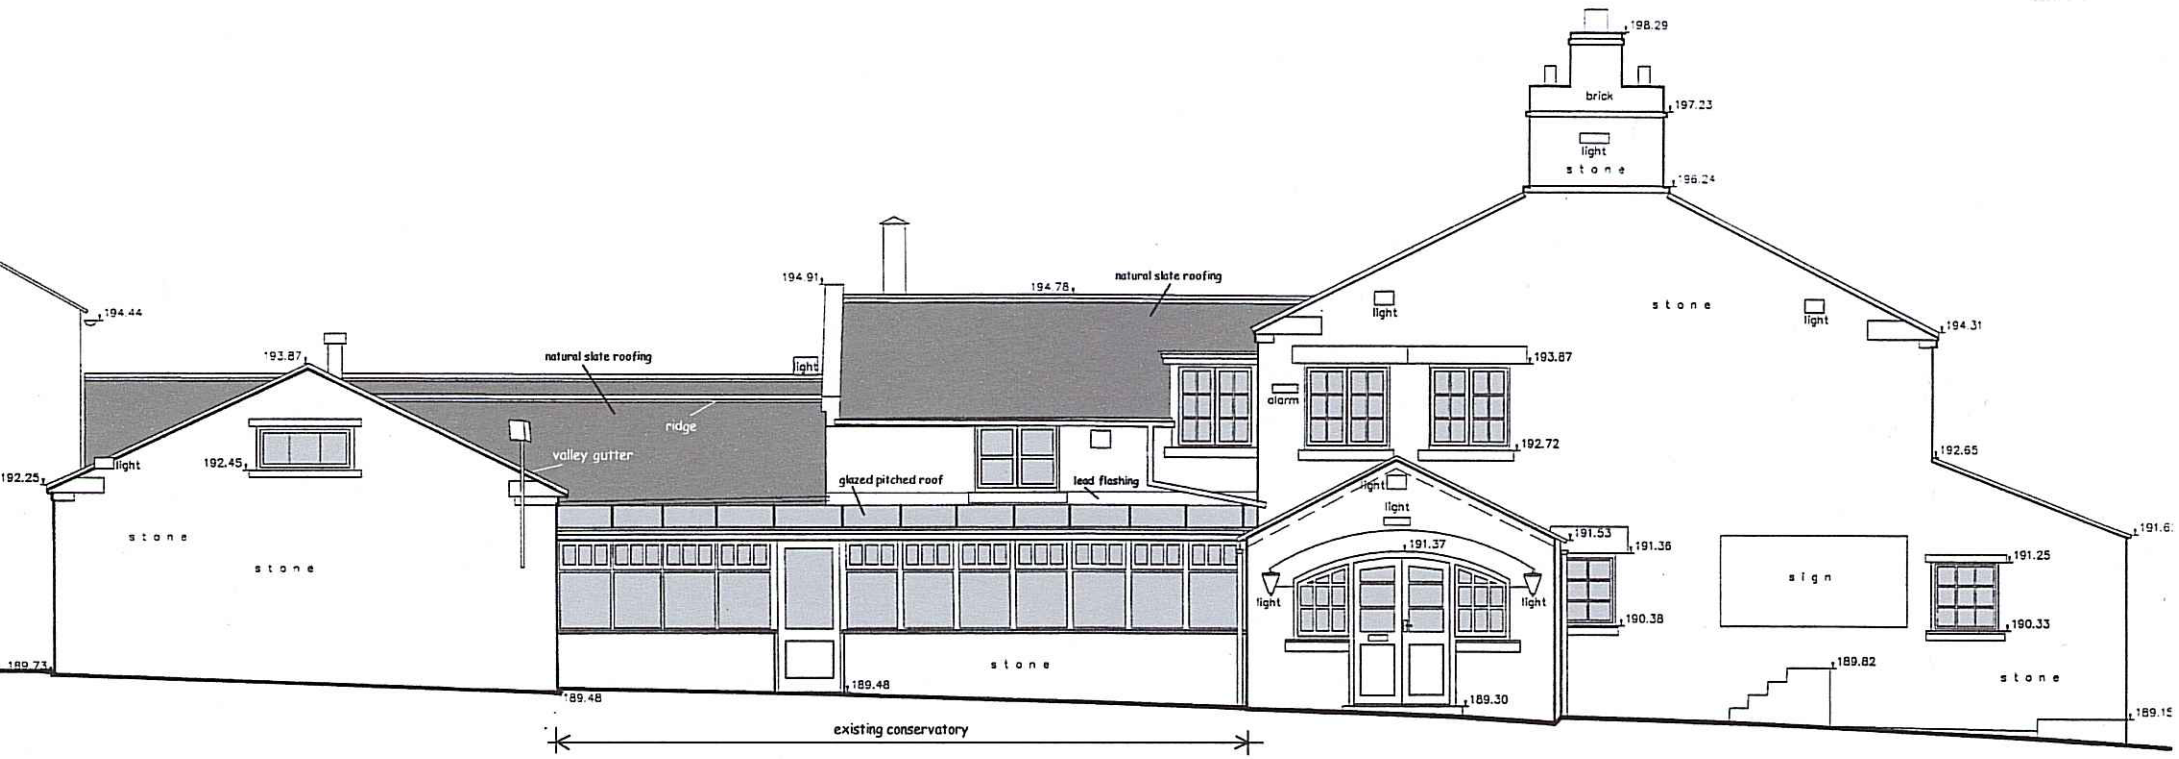

SOUTH ELEVATION AS EXISTING

08 DEC 2015

**ARCHITECTURAL
DESIGN**
Richard Wynn

RE-ROOFING THE EXISTING CONSERVATORY
THE FALCON INN, WHITBY ROAD, CLOUGHTON
SCARBOROUGH FOR MR R OWEN

ELEVATION AS EXISTING

Scale : 1:100
Date : Nov 2015
Drawn : RGW
Dwg.no : 1505-1

