



FRONT ELEVATION EXISTING

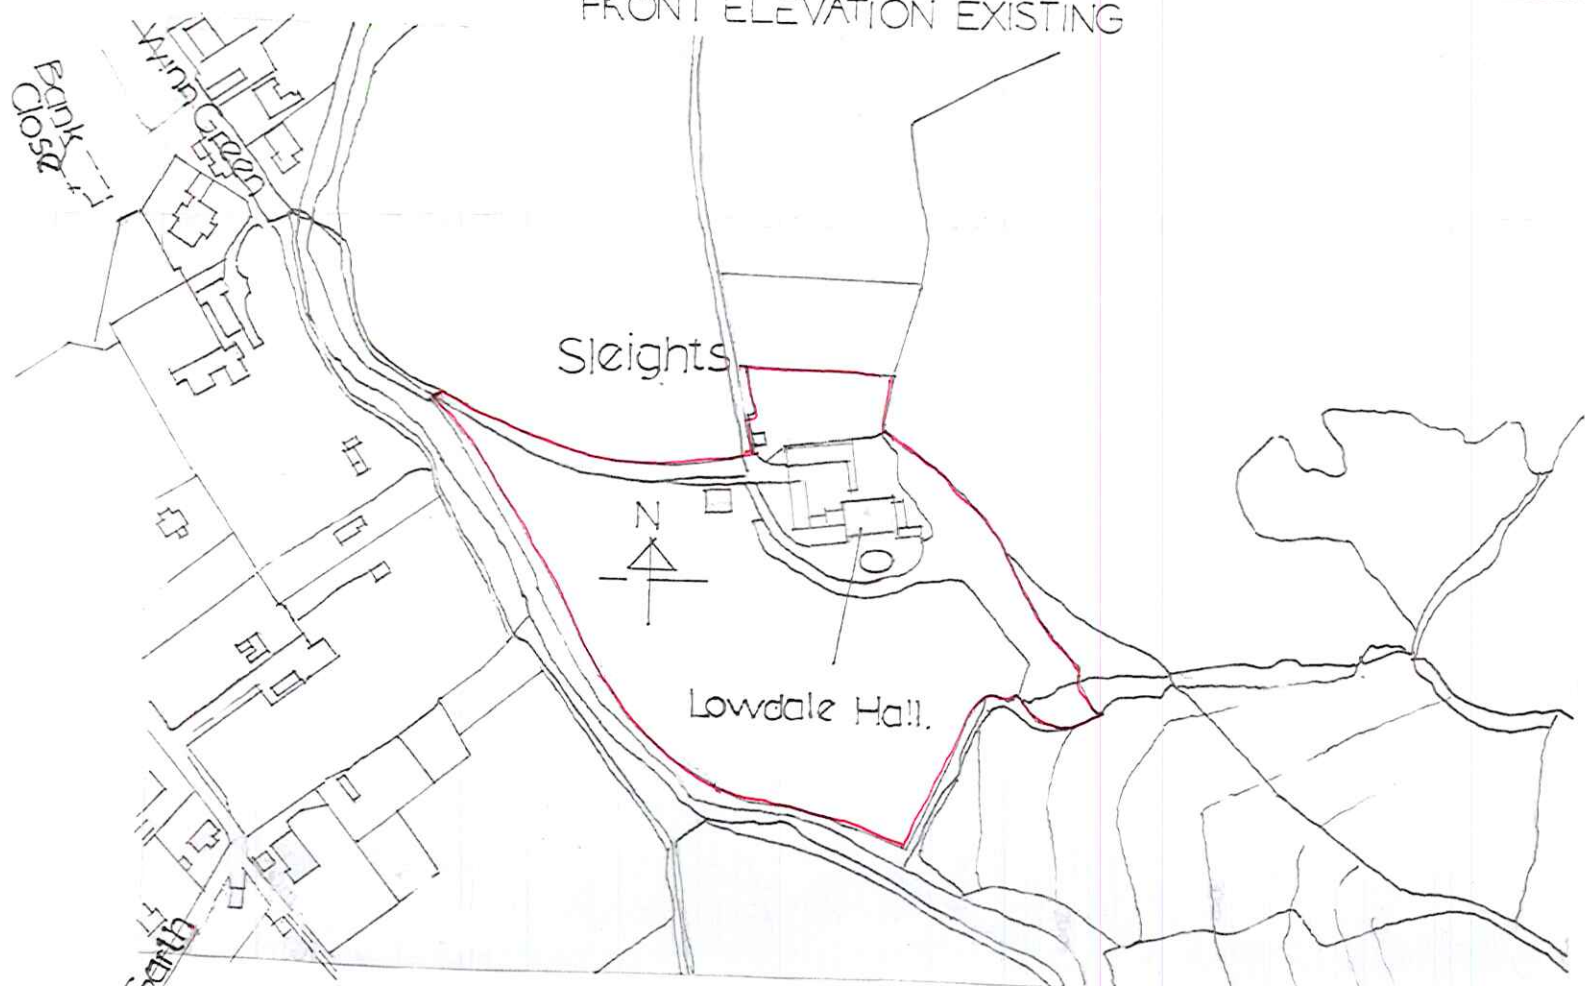

SITE LOCATION  
1:2500

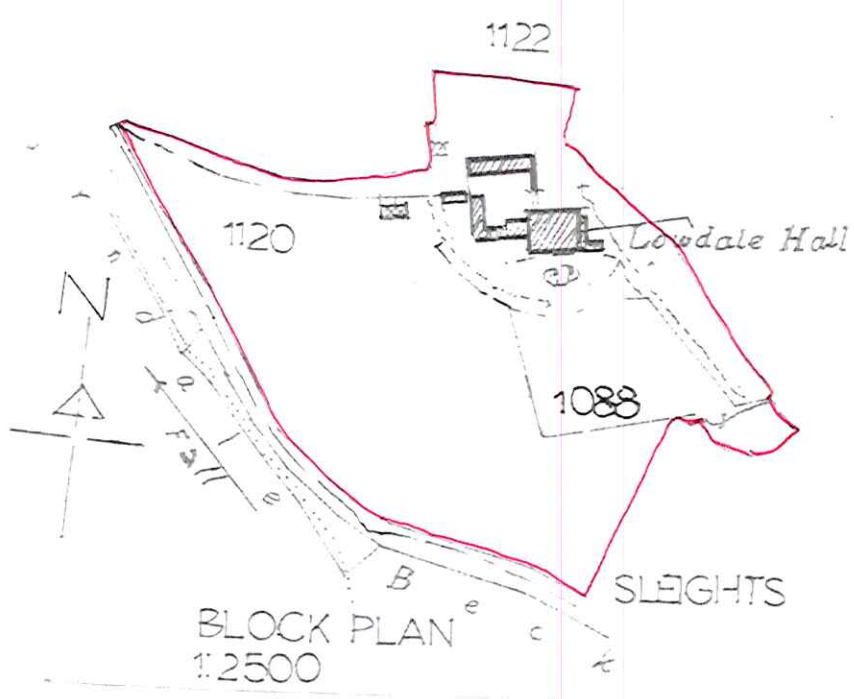

BLOCK PLAN  
1:2500

Dwg. no 2015/24/5

11 JAN 2015