



Existing Ground Floor Plan

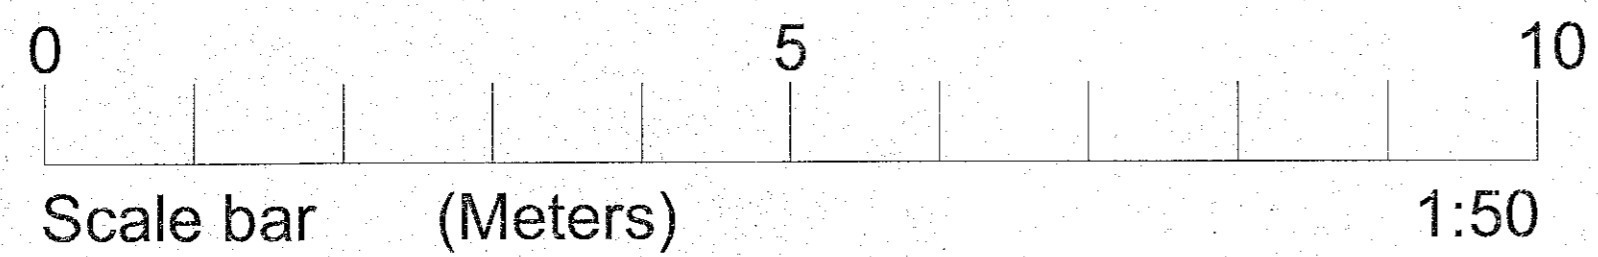

Existing First Floor Plan

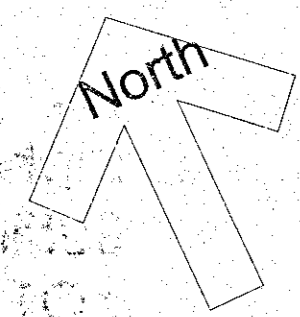



Client/Job  
 Highcroft, Hay Lane  
 Suffield, Scalby  
 YO13 0BH

Title  
 Existing Ground and  
 First Floor plans


Scale  
 1:50 @ A1  
 Date  
 1/09/15  
 Drawing no.  
 P3

Revisions  
 Tim Erkiert  
 Design Services


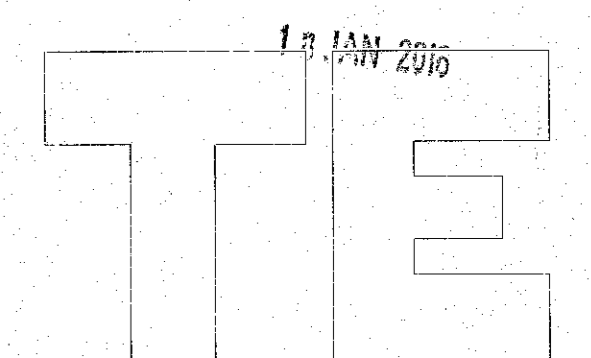


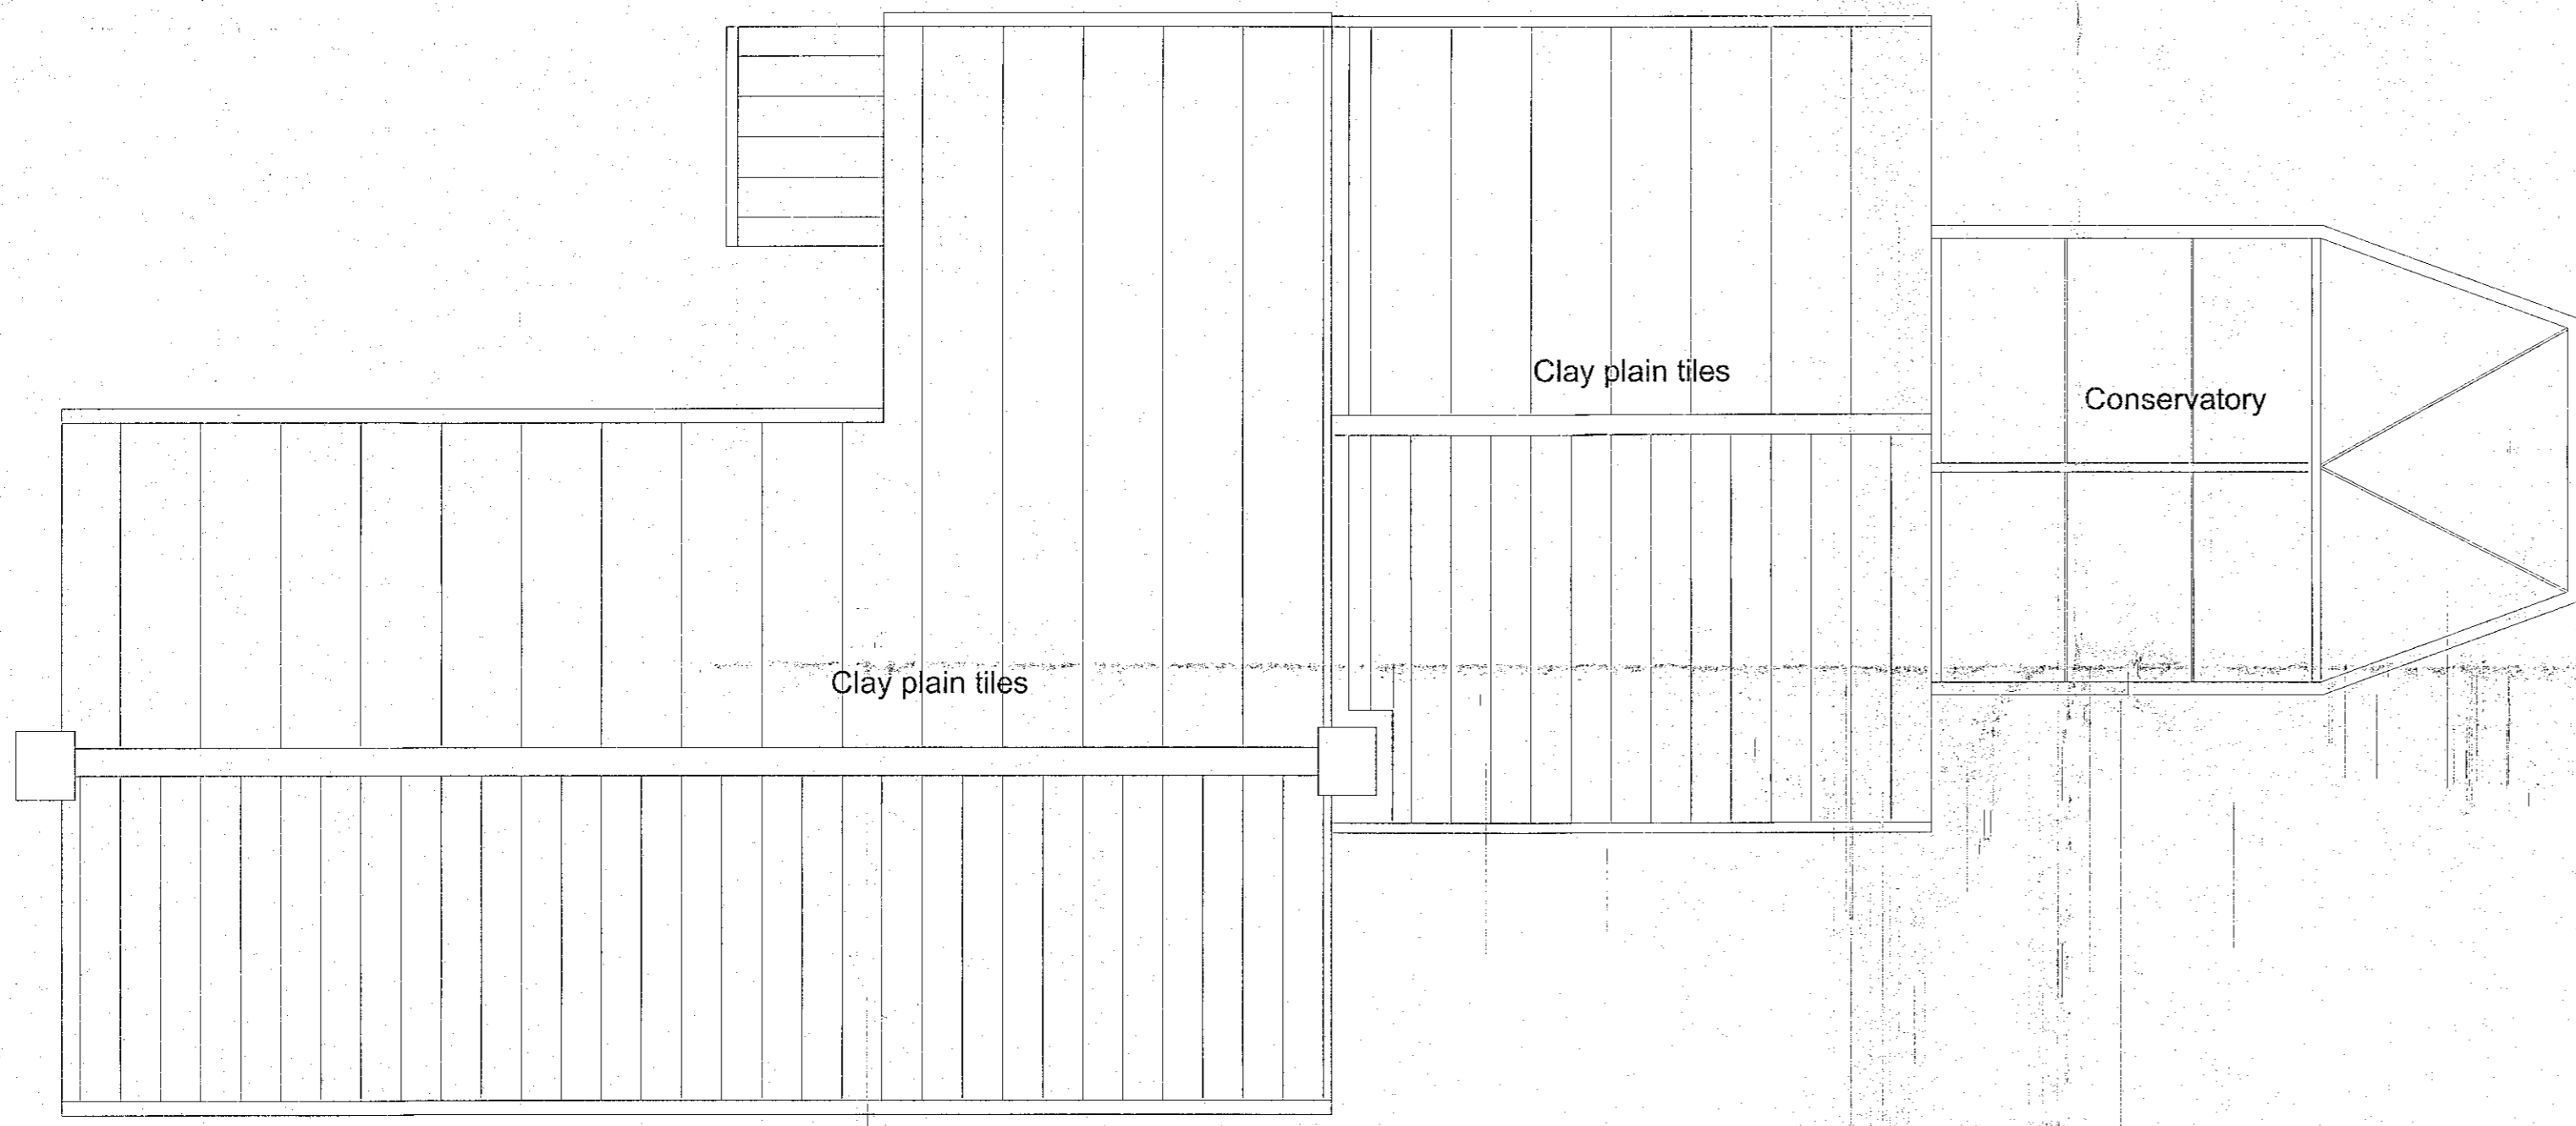

Existing Roof

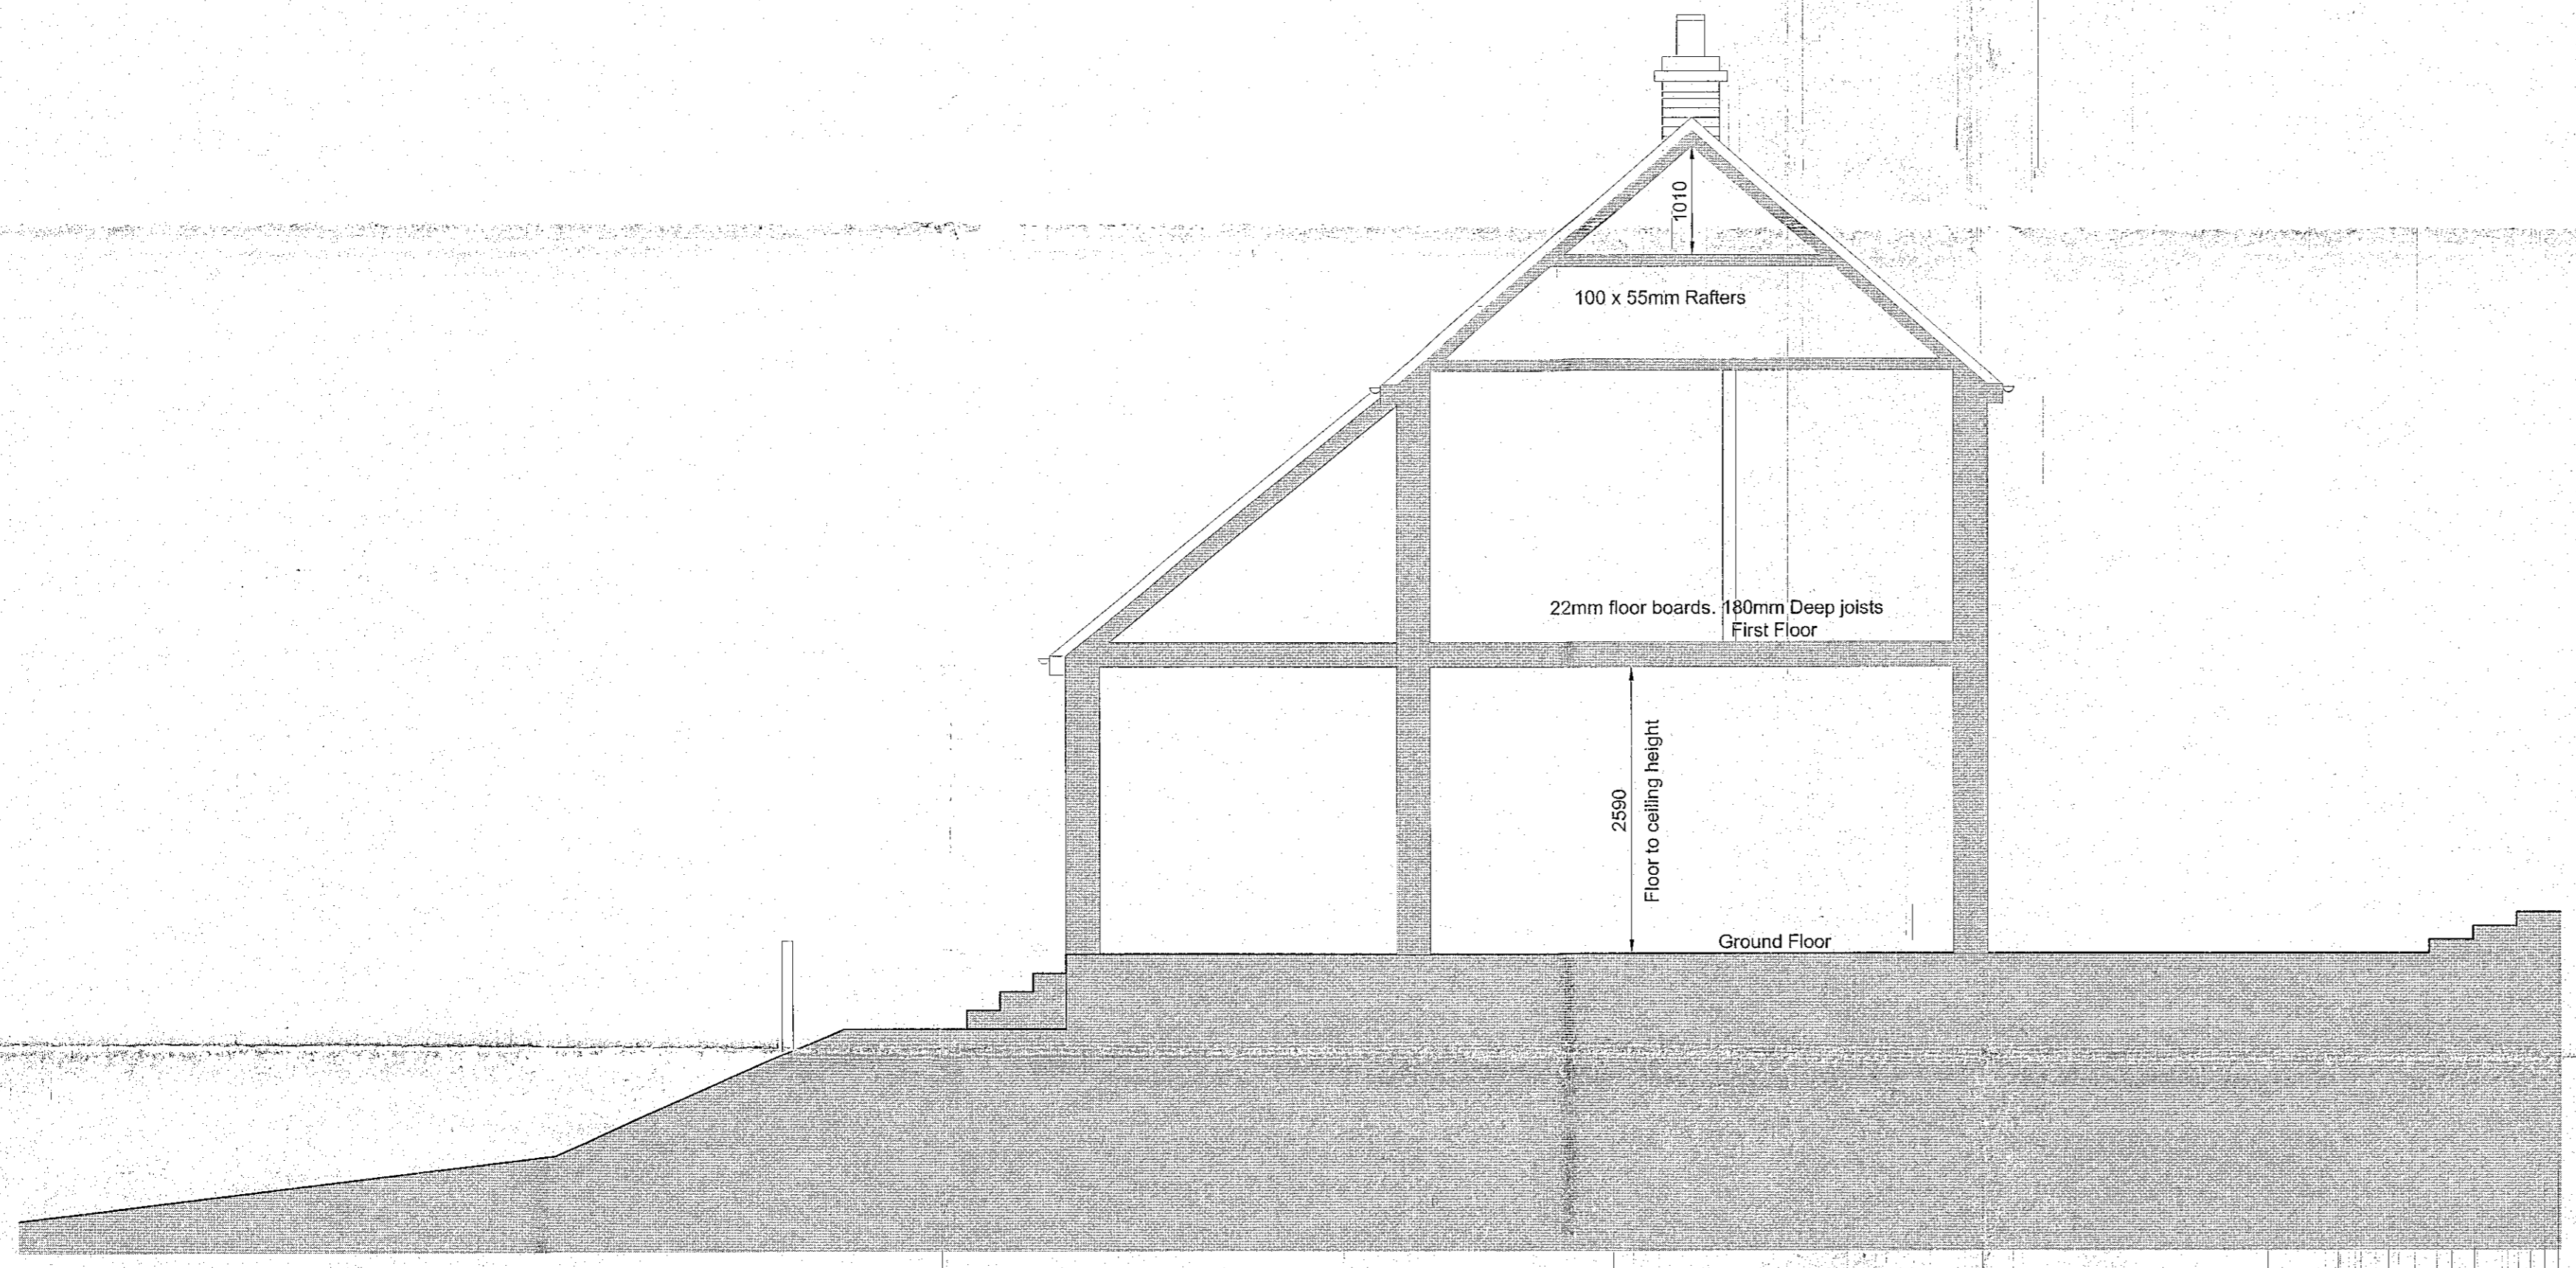

Existing Section

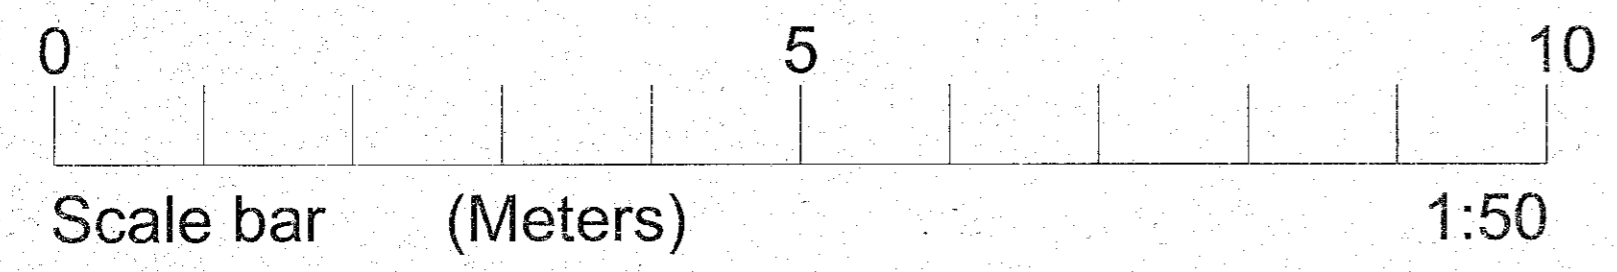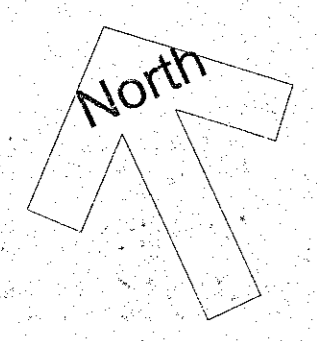

Client/Job  
Highcroft, Hay Lane  
Suffield, Scalby  
YO13 0BH

Title  
Existing Roof Plan  
and Section

Scale  
1:50 @ A1

Date  
1/09/15




Drawing no.  
P4

Revisions	

Tim Erkiert  
Design Services

13 JAN 2015

10 JAN 2015

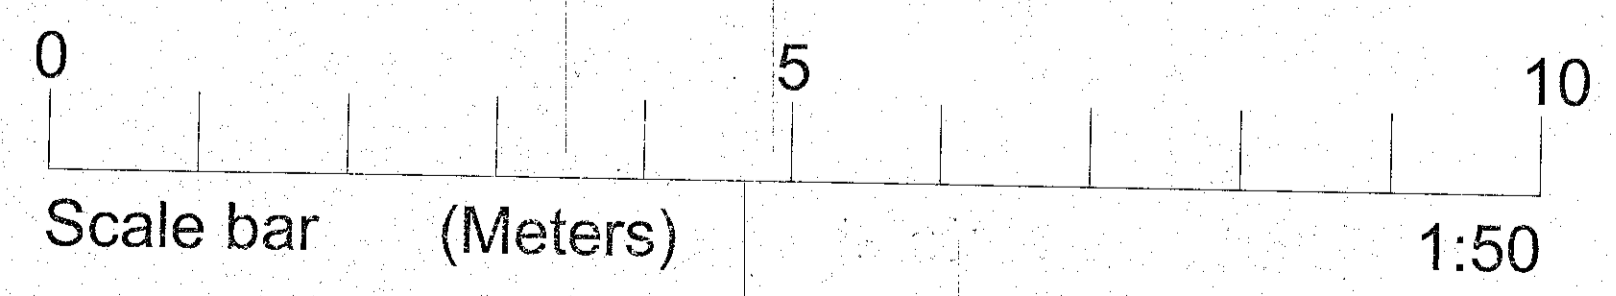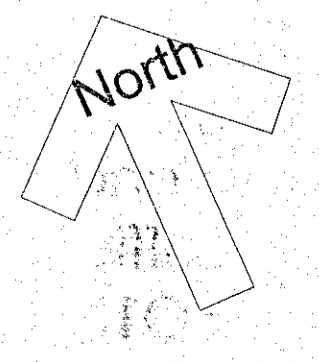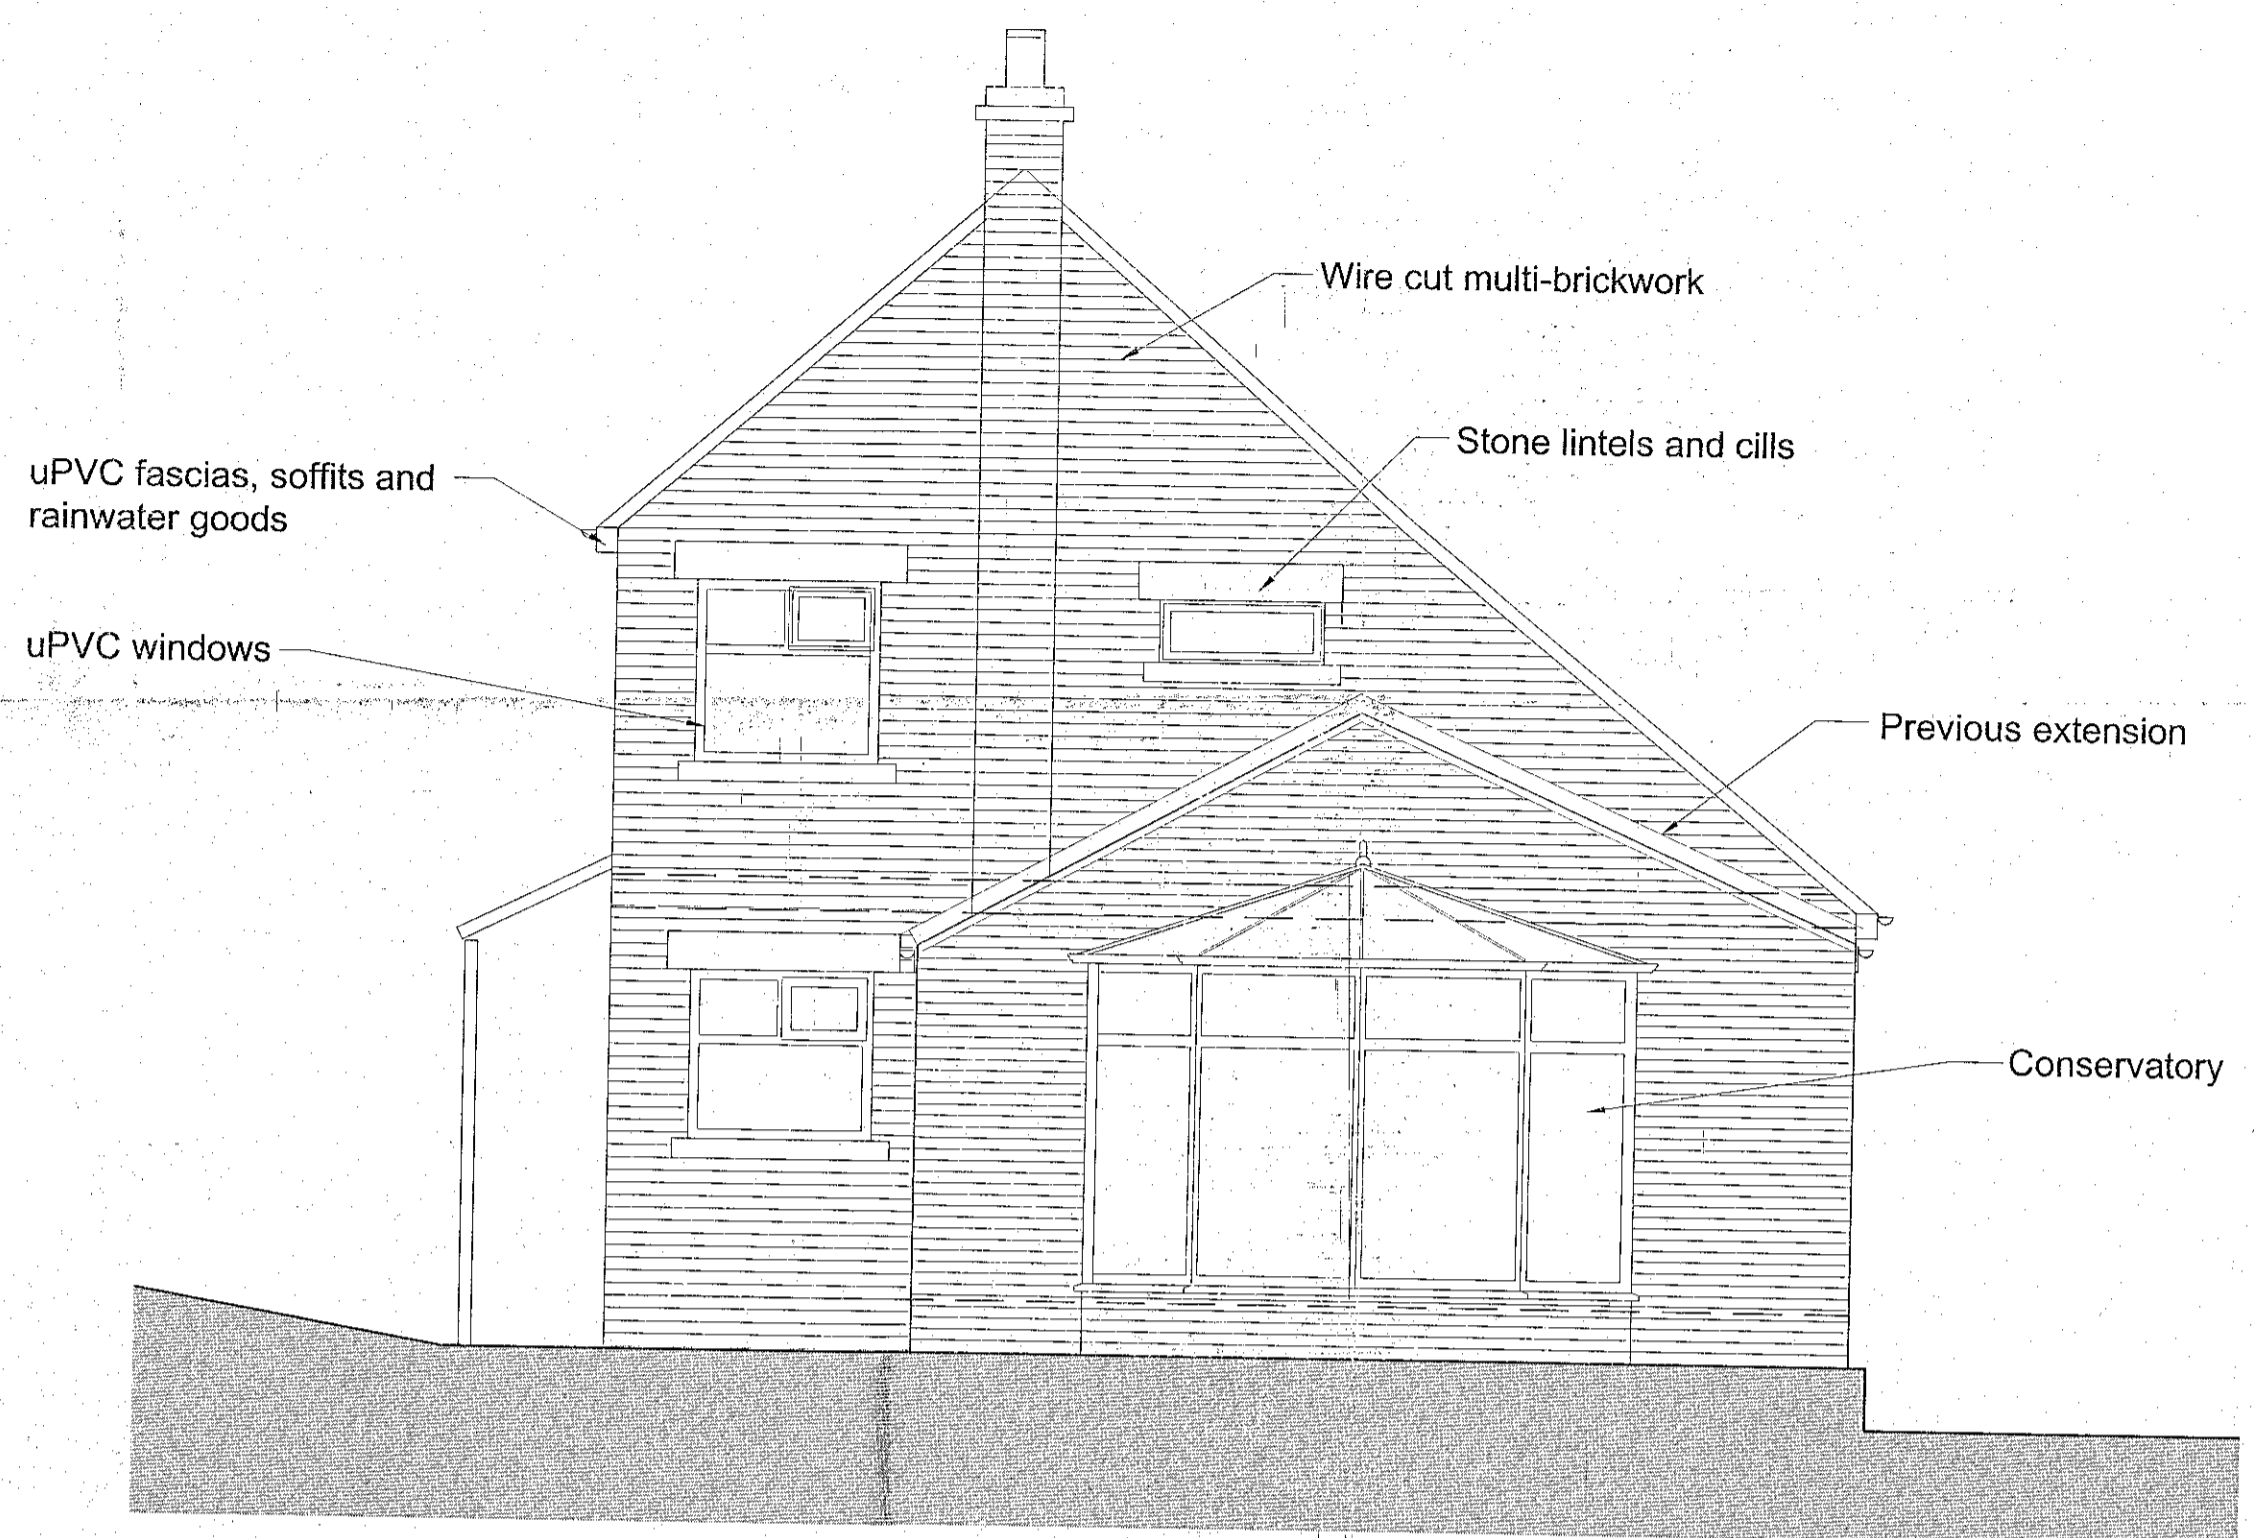

Client/Job  
 Highcroft, Hay Lane  
 Suffield, Scalby  
 YO13 0BH

Title  
 Existing Elevations

Scale  
 1:50 @ A1

Date  
 1/09/15

Drawing no.  
 P2

Revisions

Tim Erkiert  
 Design Services

