



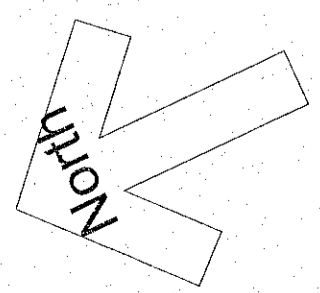

Proposed Site Plan

Existing Site Plan

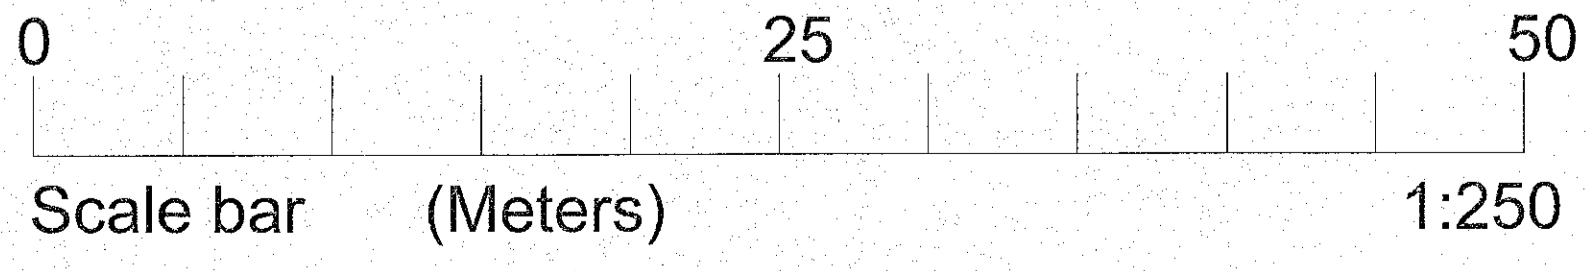

Client/Job
Highcroft, Hay Lane
Suffield, Scalby
YO13 0BH

Title
Existing and
Proposed Site Plans

Scale
1:250 @ A1
Date
1/09/15
Drawing no.
P8

Revisions
Tim Erkiert
Design Services

