

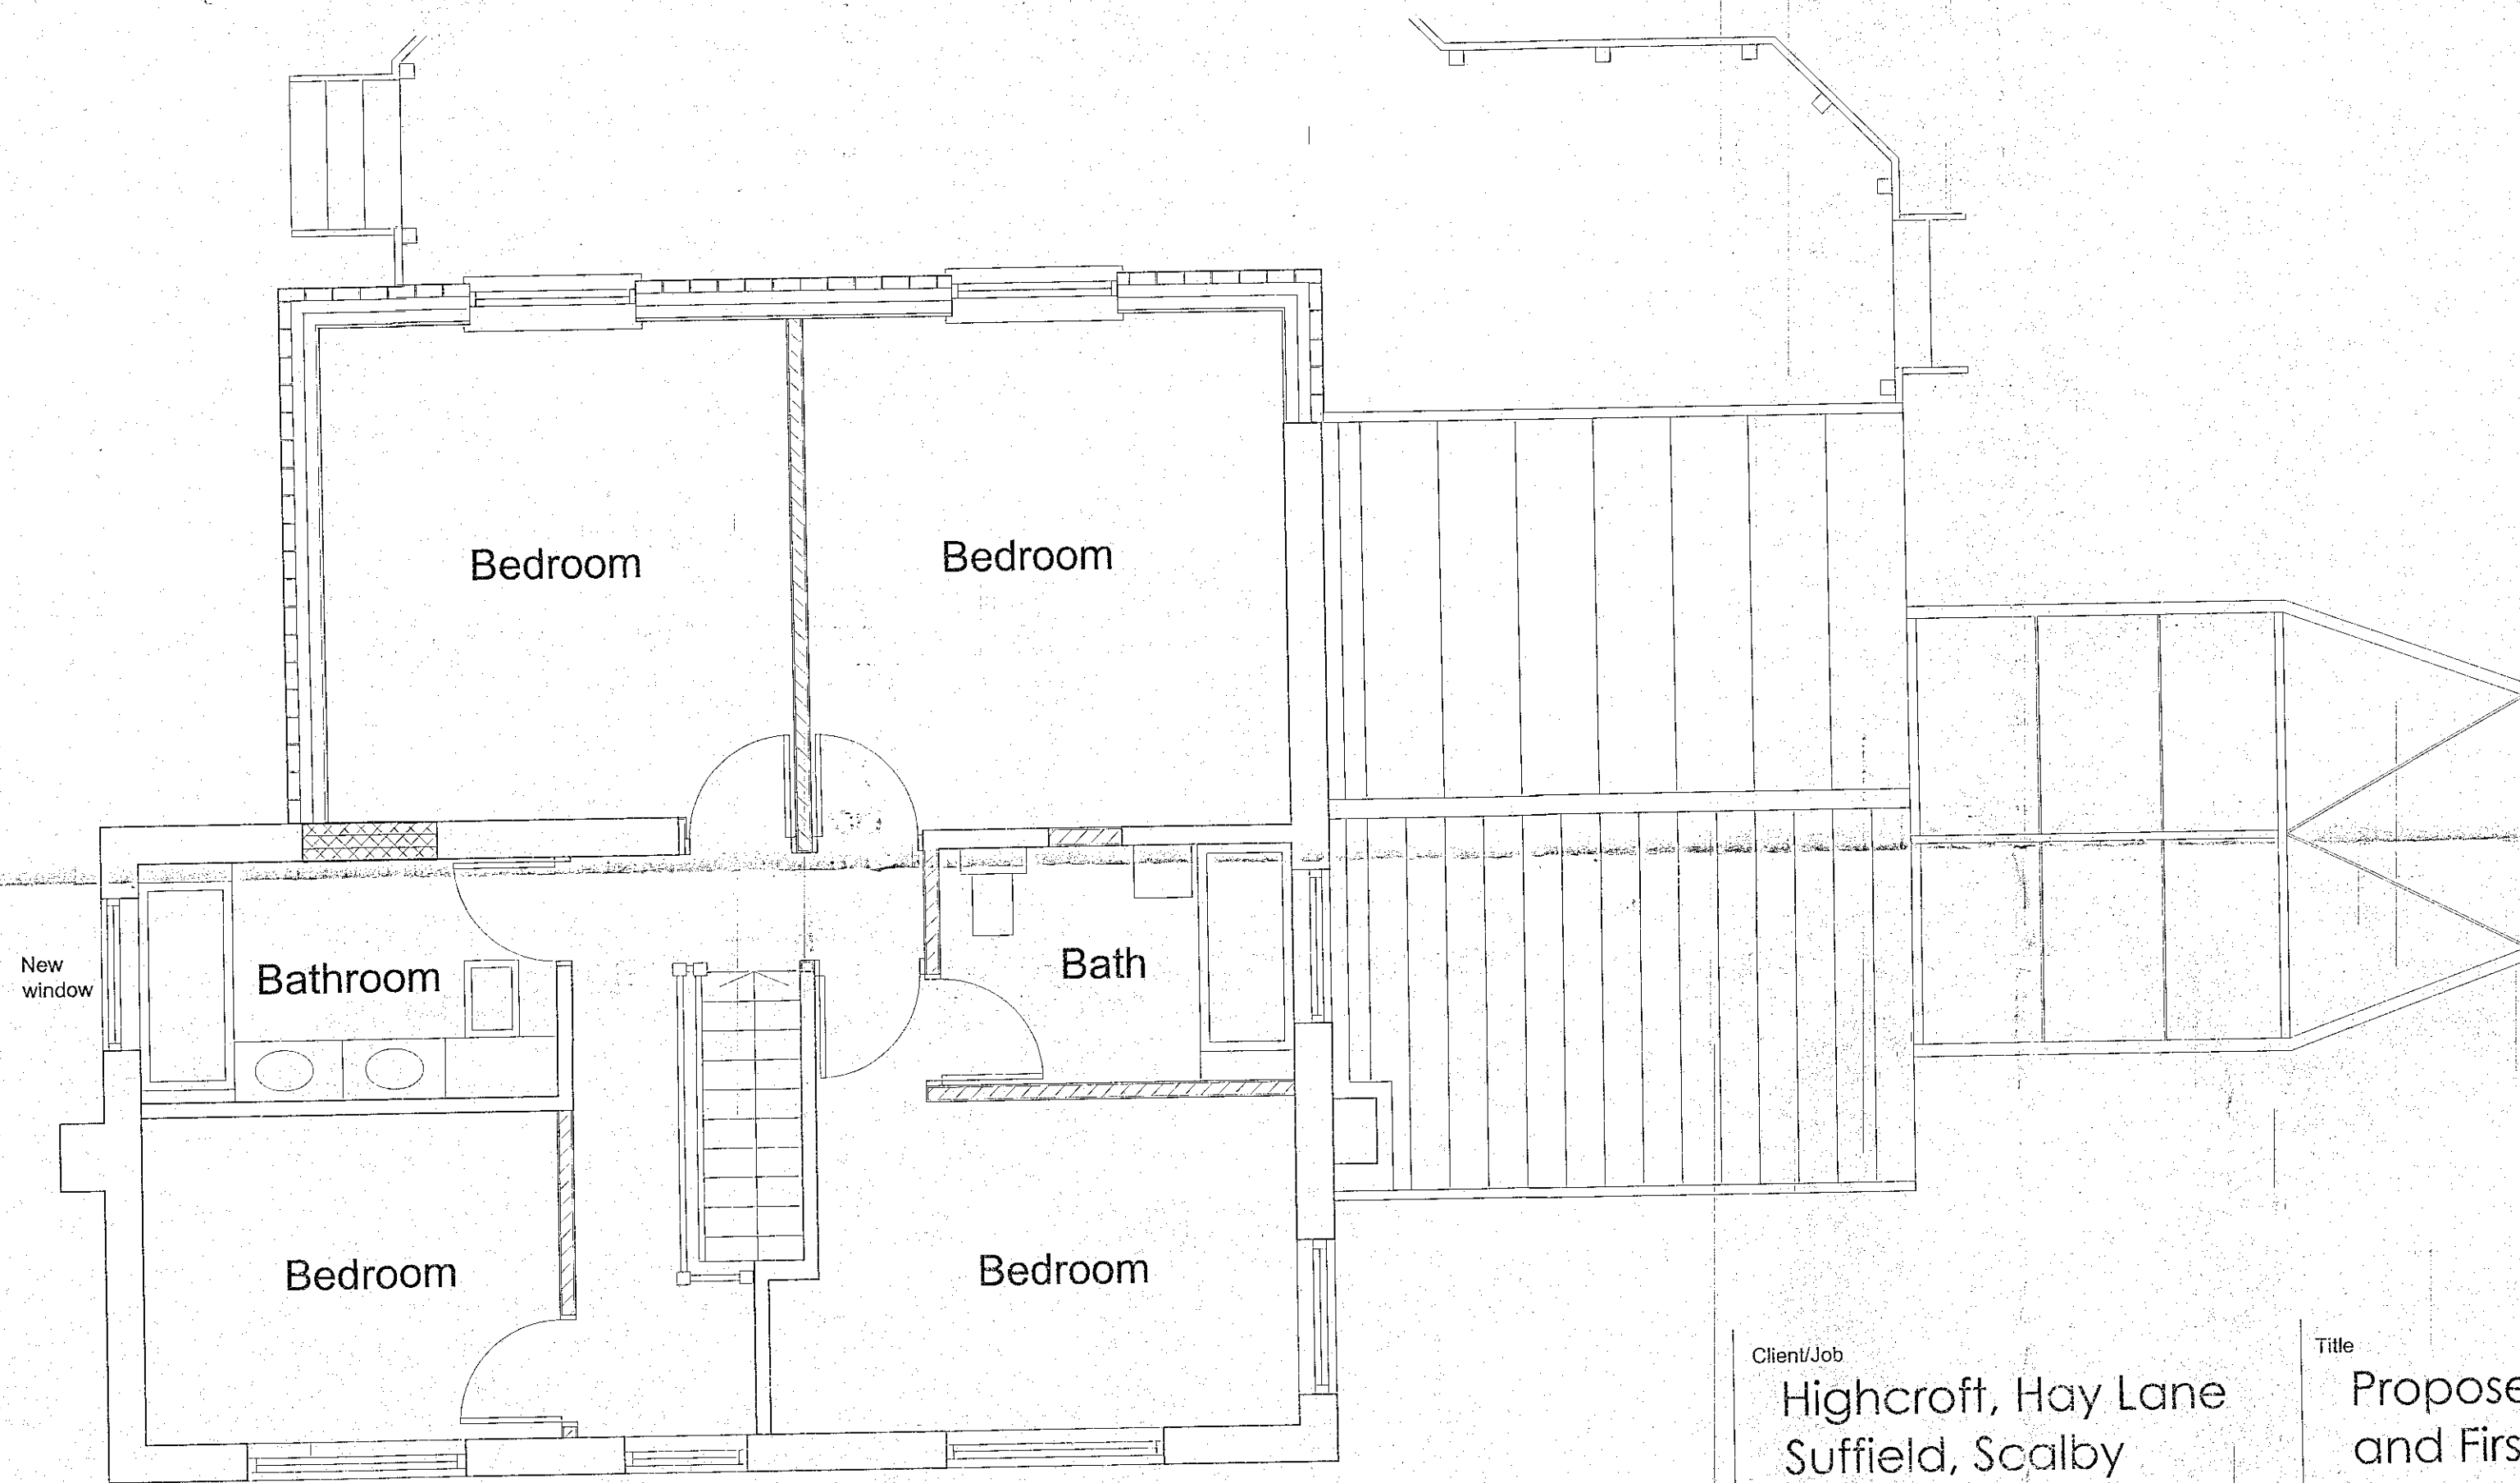


Proposed Ground Floor Plan

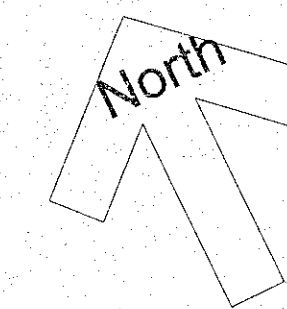

Proposed First Floor Plan

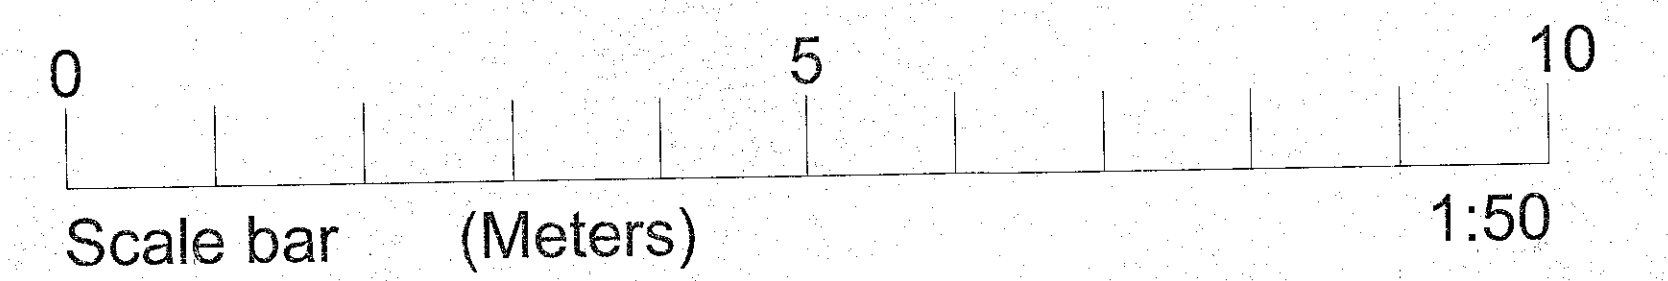





Client/Job  
Highcroft, Hay Lane  
Suffield, Scalby  
YO13 0BH

Title  
Proposed Ground  
and First Floor plans

Scale  
1:50 @ A1  
Date  
1/09/15  
Drawing no.  
P6

Revisions  
Tim Erkiert  
Design Services

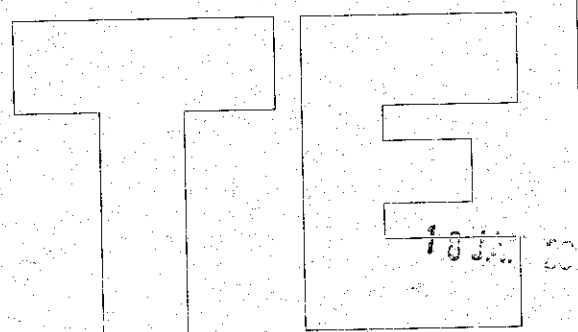

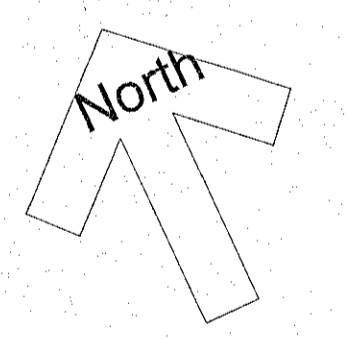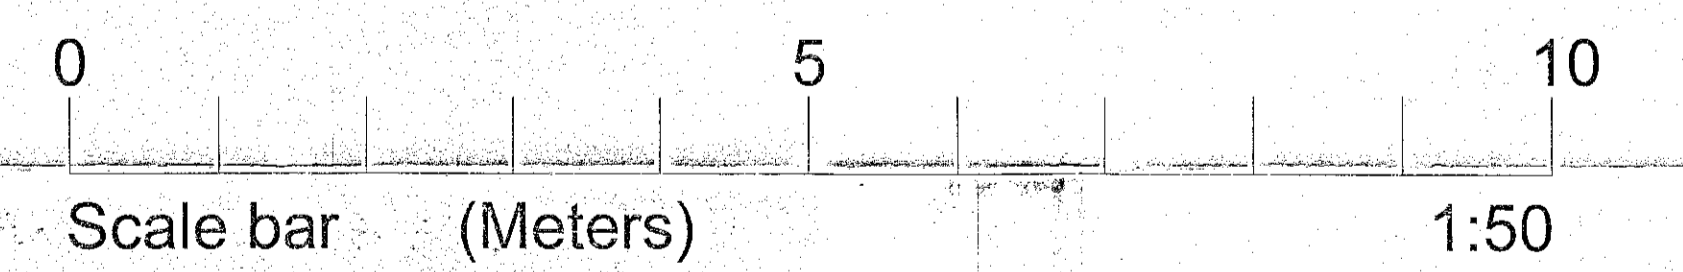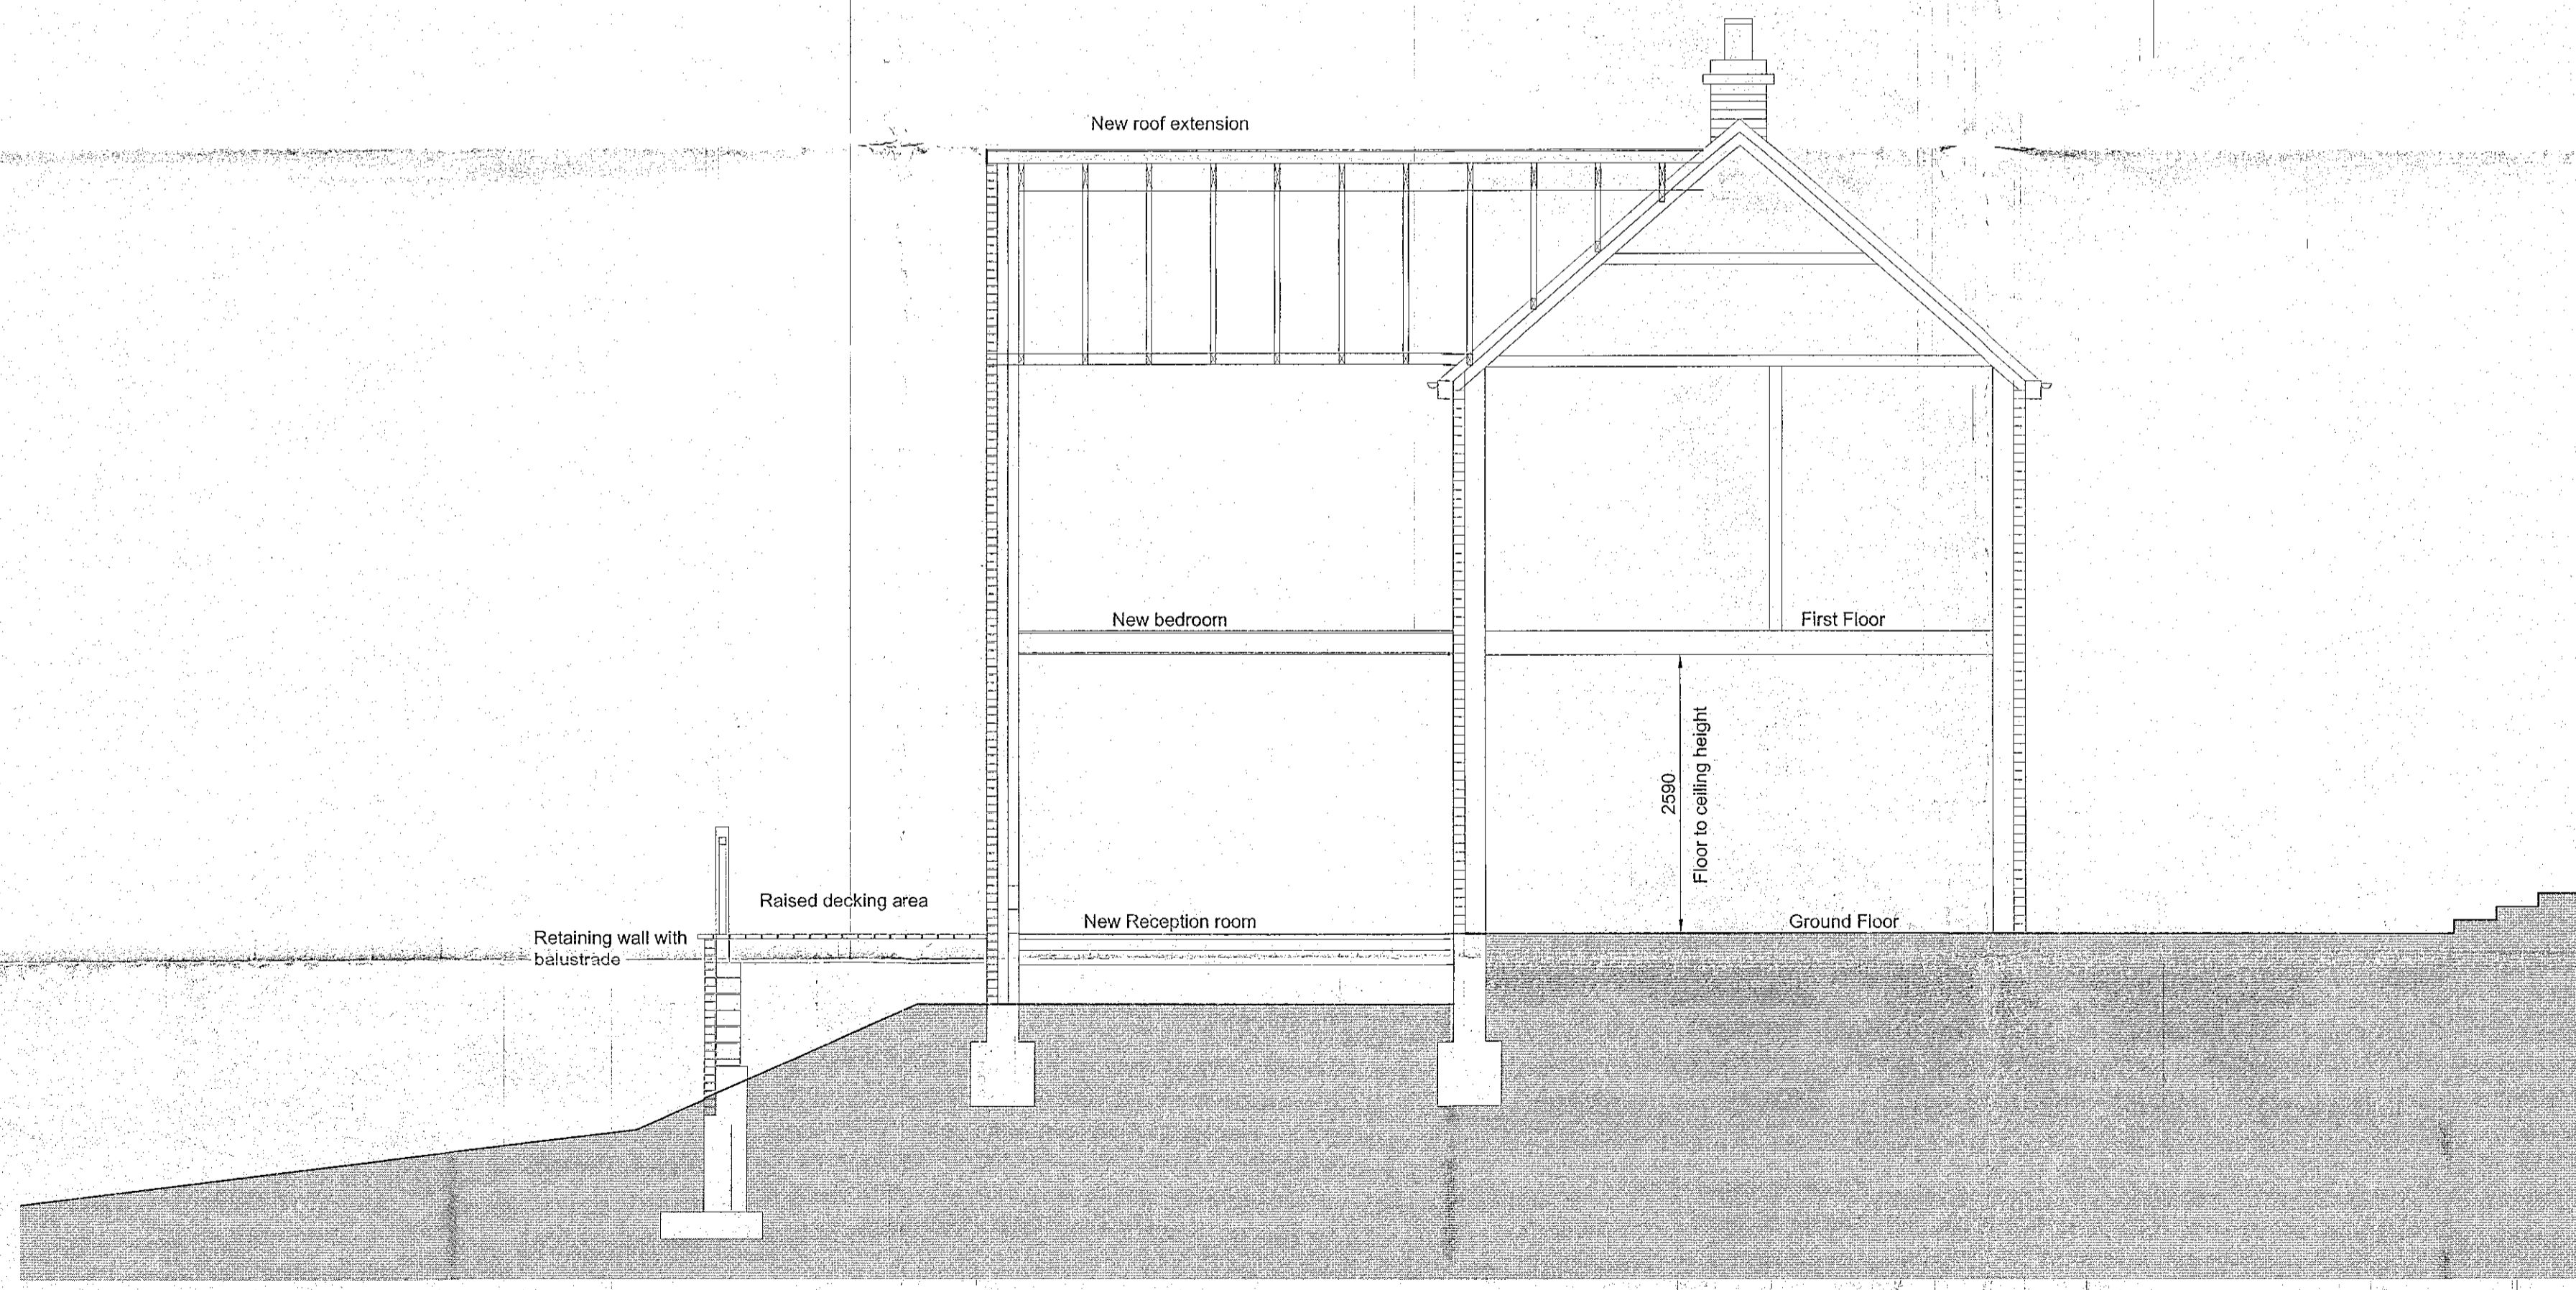

Client/Job  
 Highcroft, Hay Lane  
 Suffield, Scalby  
 YO13 0BH

Title  
 Proposed Roof Plan  
 and Section


Scale  
 1:50 @ A1

Date  
 1/09/15

Drawing no.  
 P7

Revisions

Tim Erkiert  
 Design Services

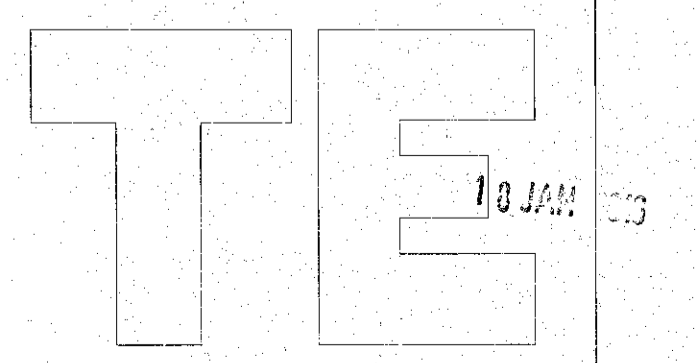





Proposed clay plain tiles  
 Proposed uPVC fascias, soffits and rainwater goods  
 Wire cut multi-brickwork



Proposed clay plain tiles  
 Proposed uPVC fascias, soffits and rainwater goods

Proposed clay plain tiles  
 Proposed stone lintels and cills  
 Proposed uPVC windows  
 Proposed Wire cut multi-brickwork to match existing  
 Proposed uPVC patio doors and sidescreens  
 Proposed timber balustrading to timber decking  
 Retaining walls

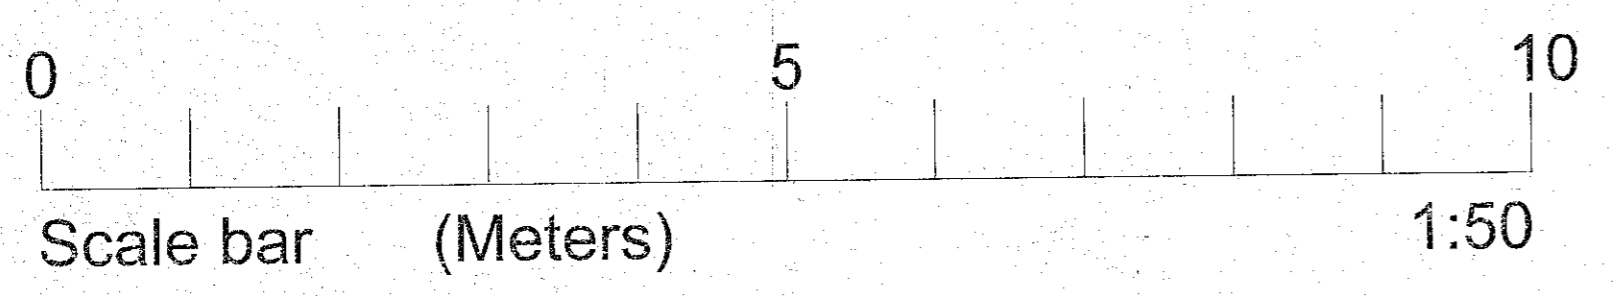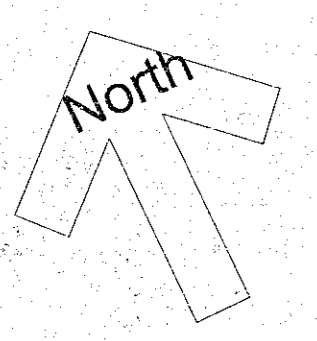

Client/Job  
 Highcroft, Hay Lane  
 Suffield, Scalby  
 YO13 0BH

Title  
 Proposed Elevations

Scale  
 1:50 @ A1  
 Drawing no.  
 P5

Date  
 1/09/15

Revisions  
 Tim Erkiert  
 Design Services

