



Norman & Gray Ltd

West Elevation.

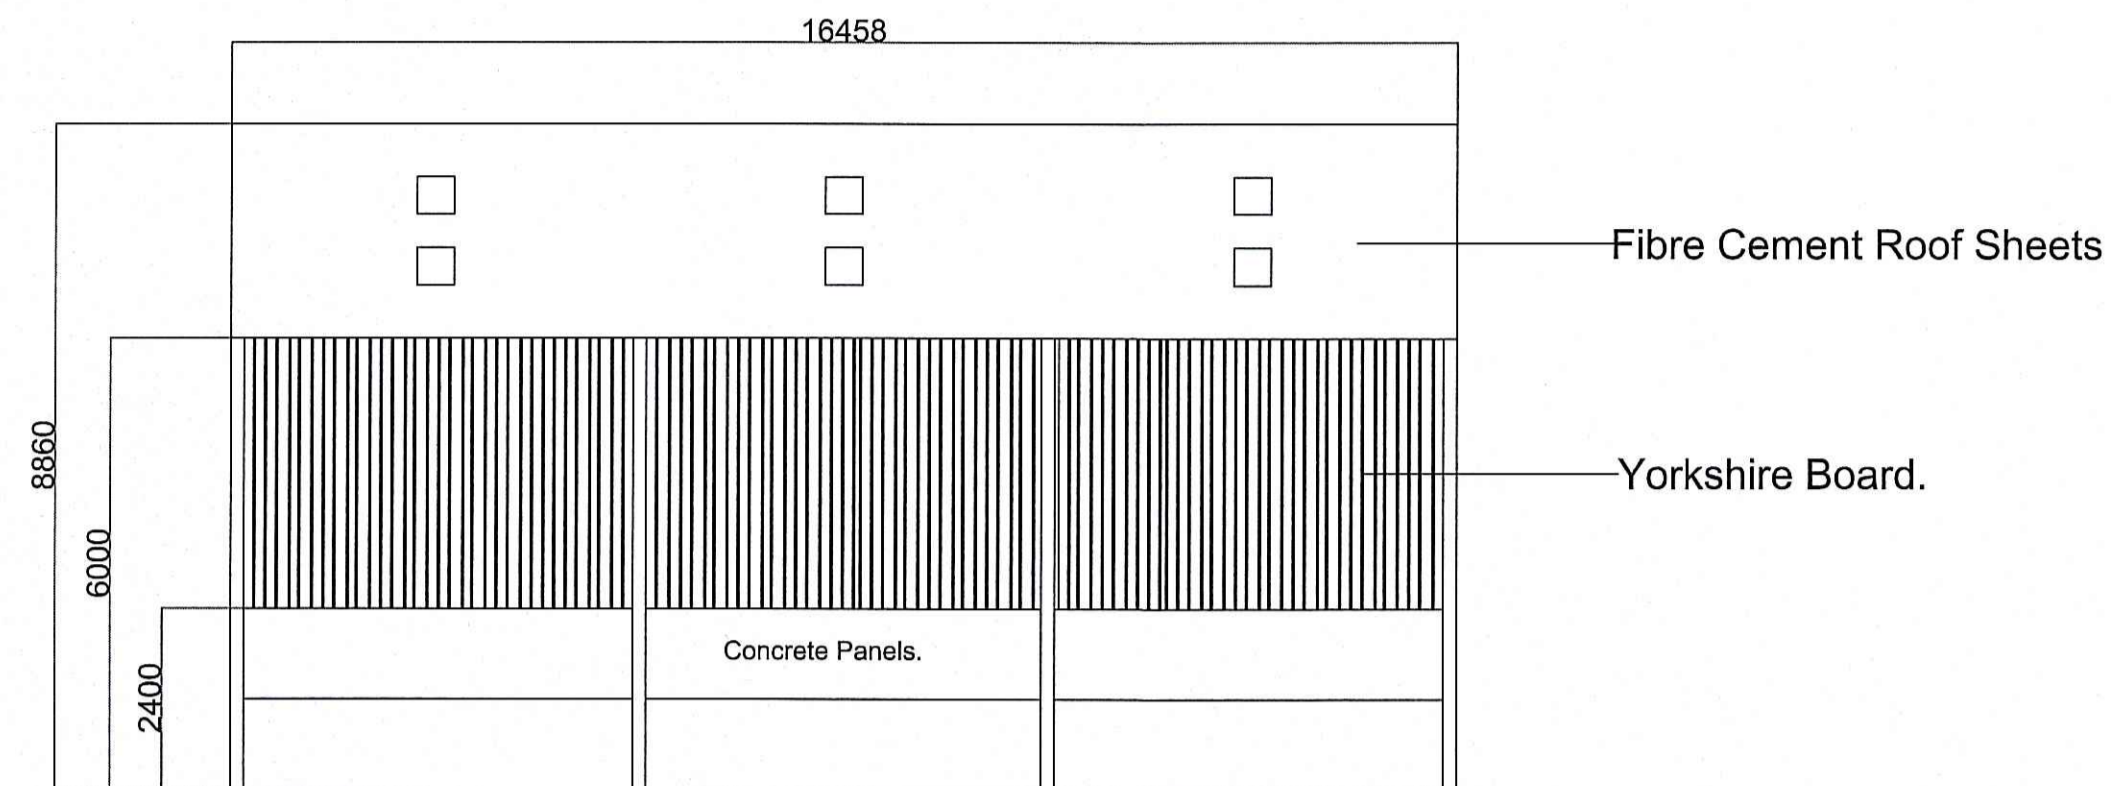


South Elevation.

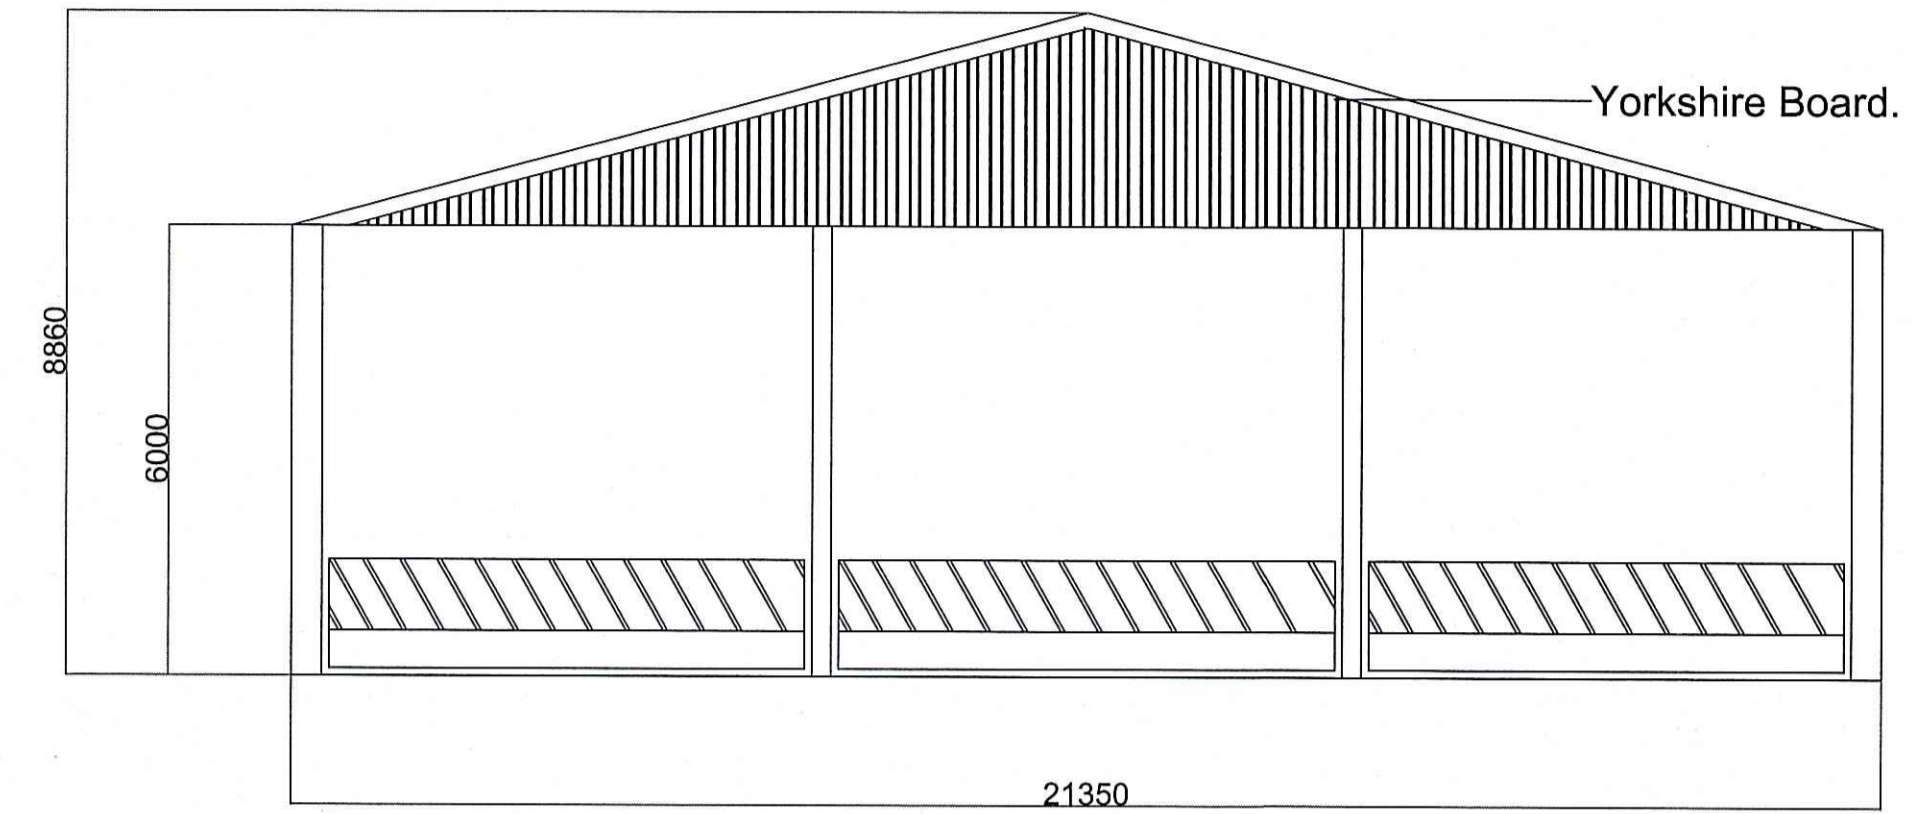


-1 FEB 2016

East Elevation.

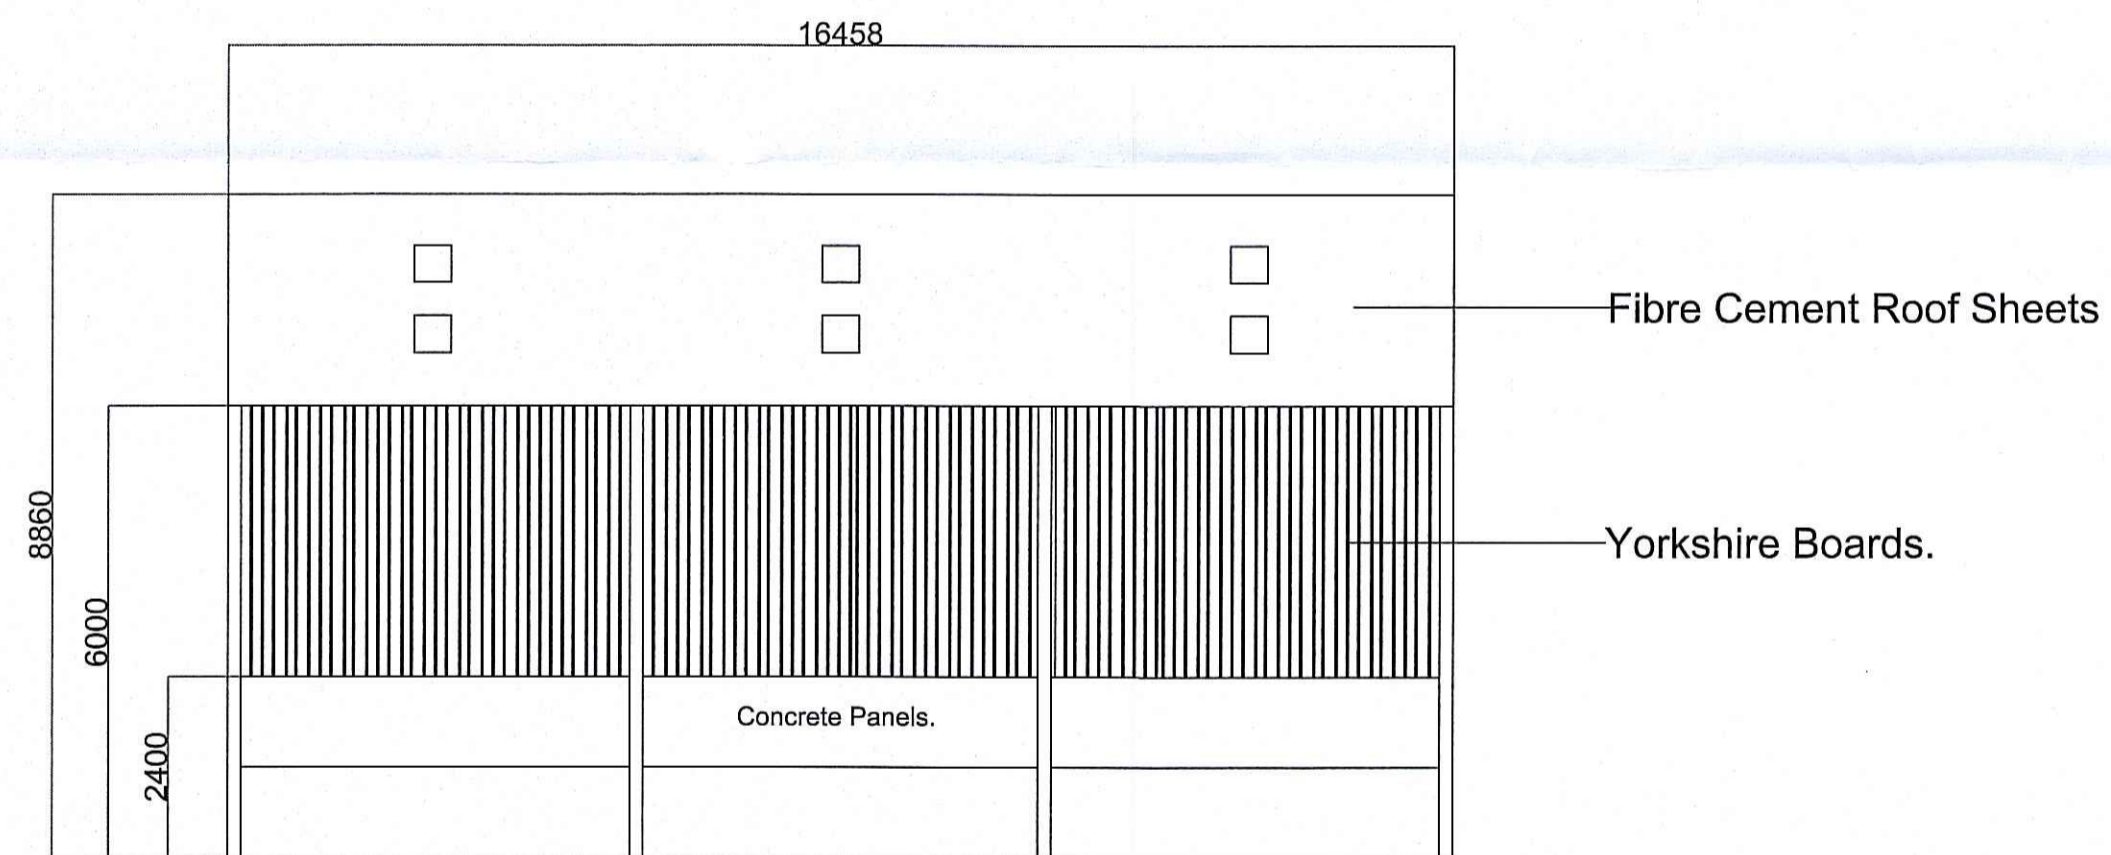

PLAN VIEW.

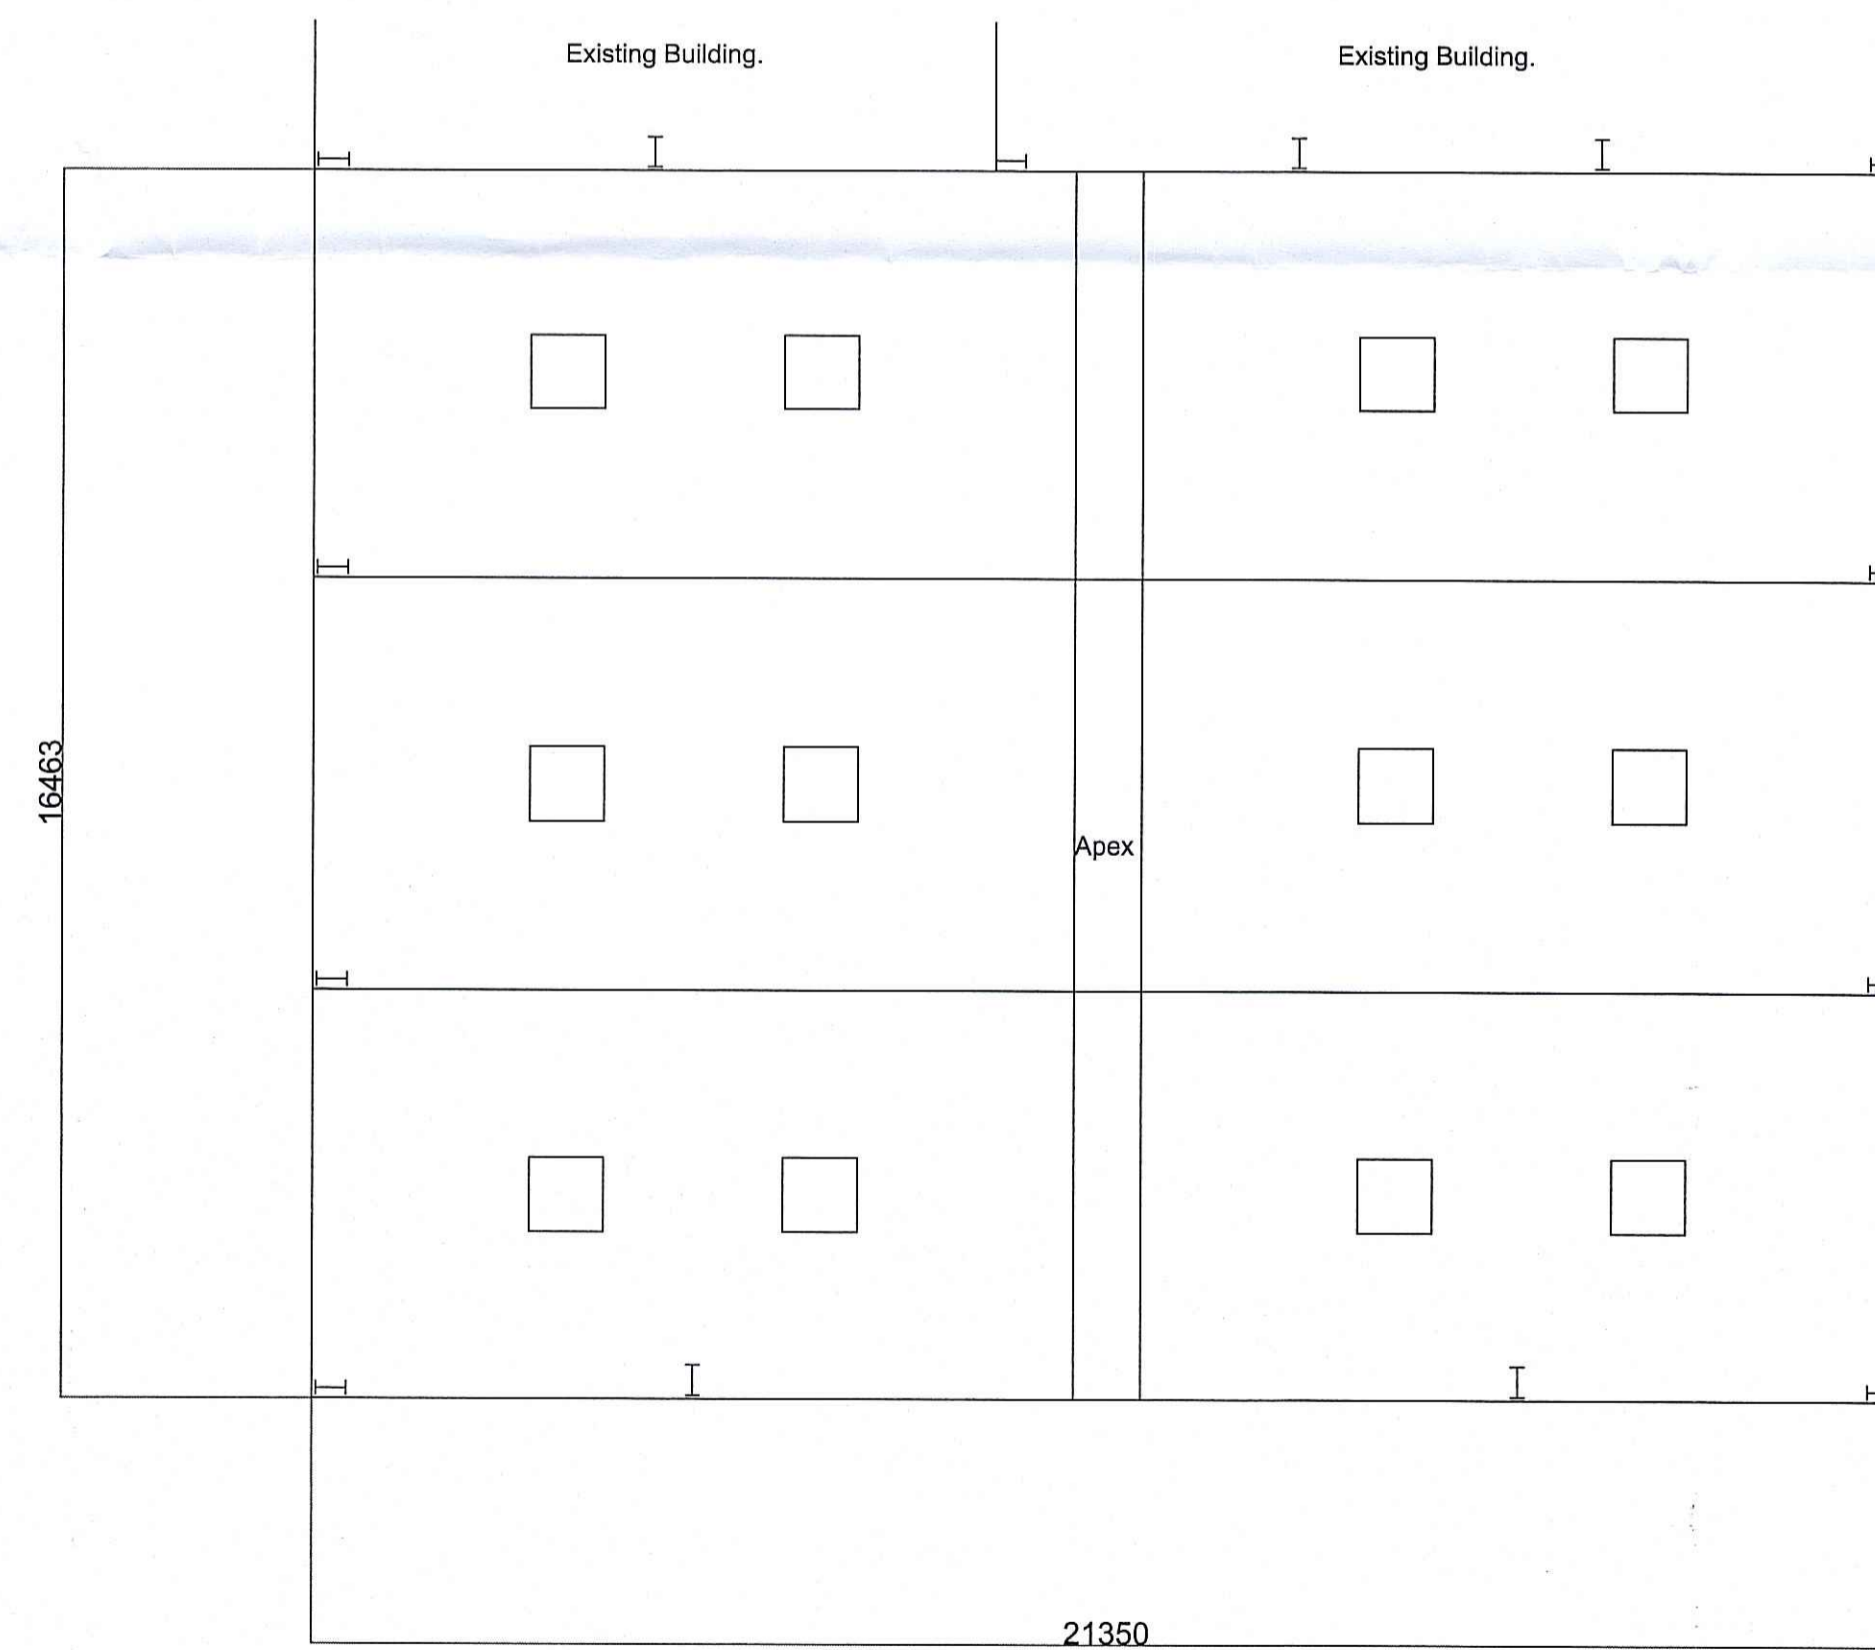

Proposed Extension.

All Dims +/- 2mm

Clients Name	B Thompson	Project	New Cattle Building	Date	27/01/2016
Drawing Number	1	Scale	1:100	Issue Number	1