


○ Site Plan  
Scale 1:2500

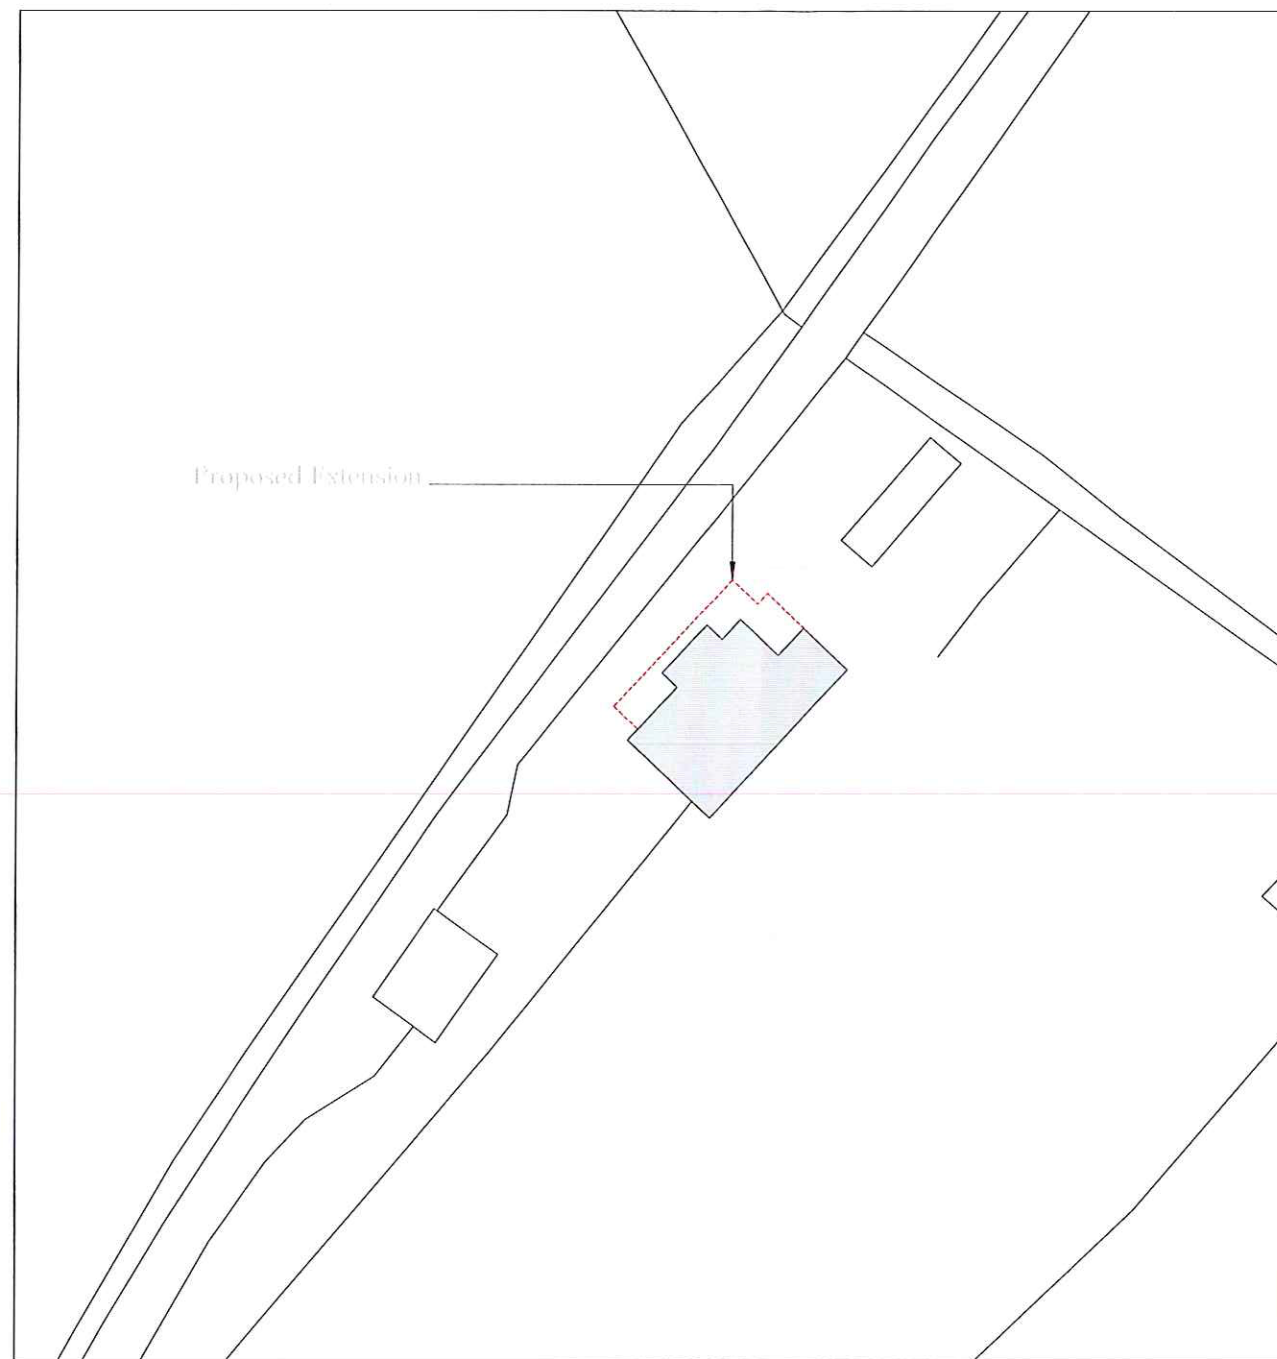

○ Block Plan  
Scale 1:500

Ordnance Survey Licence No. 100002562

**b h d partnership**  
Airy Hill Manor, Whitby, North Yorkshire, UK, YO21 1QB.

•DO NOT SCALE from this drawing. Only figured dimensions are to be taken from this drawing.  
•The Contractor must verify all dimensions on site before commencing any work or shop drawings.  
The Contractor must report any discrepancies before commencing work. If this drawing exceeds the quantities taken in any way, the Technician is to be informed before work is initiated.  
Work within The Construction (Design and Management) Regulations 2015 is not to start until a Health & Safety Plan has been produced. This drawing is Copyright and must not be reproduced without consent of BHD Partnership Ltd

REV	DATE	BY	AMENDMENT	CHKD	APVD
A	18/02/16	CE	Issued for approval	TRH	

CLIENT:  
Mr R & Mrs H Pattinson

PROJECT:  
Oakwood, Fylingdales  
Whitby, YO22 4QH

A3 DRN: C Eynon DATE: 18/02/16  
SCALE: As shown ISSUE: Preliminary

DRAWING TITLE:  
Site Plan  
and Block Plan

DRAWING NR:  
D10917-01

REV:  
A