


Site Location Plan
Scale 1:1250 @ A4

19 FEB 2016

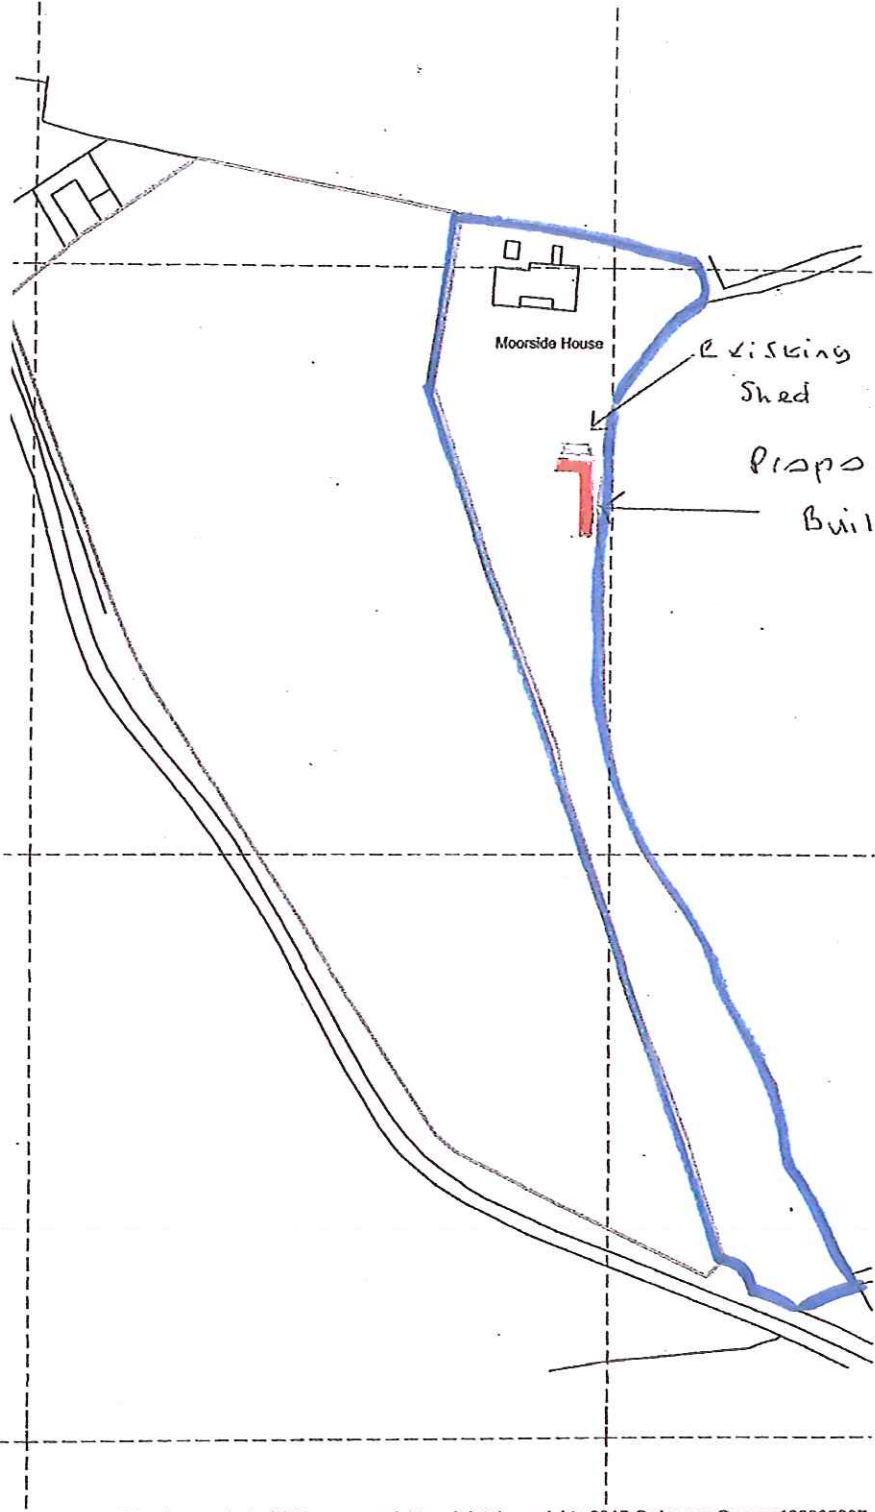



Moorside House

Existing Shed

Proposed Building

Key:

 -  Site area subject of the planning application
-  Other land owned by the applicant



A 125119 SS Site plan (not amended)
Rev Date Drawn Drawn Description
02 - Station points and OS data works and OS - Ordnance Survey - OS - Data used by Studio Stead

PLANNING

STUDIO STEAD
4 Mill Lane, York, North Yorkshire
YO31 7TE
01904 633154
studio@studiosteadplanning.co.uk
www.studiosteadplanning.co.uk

Job
Moorside House
Address
Moorside House, Staintondale Road, Cloughton, YO13 0AX

Client
Mr & Mrs Bean

Drawing
Site Location Plan

Scale File Name Date DWMY
1:1250/200 2015
Client SS
Checked SS

© STUDIO STEAD - Do Not Scale From This Drawing

| Job No | Design | Sheet No | Revision | Sheet Size |
|--------|--------|----------|----------|------------|
| 093 | P01 | 01 | A | A4 |

Mapping contents (c) Crown copyright and database rights 2015 Ordnance Survey 100035207



Moorside House S15/240
Whitby Road
Cloughton
Scarborough
YO13 0AW