



Second Floor Plan

NYMNP
15/03/2018

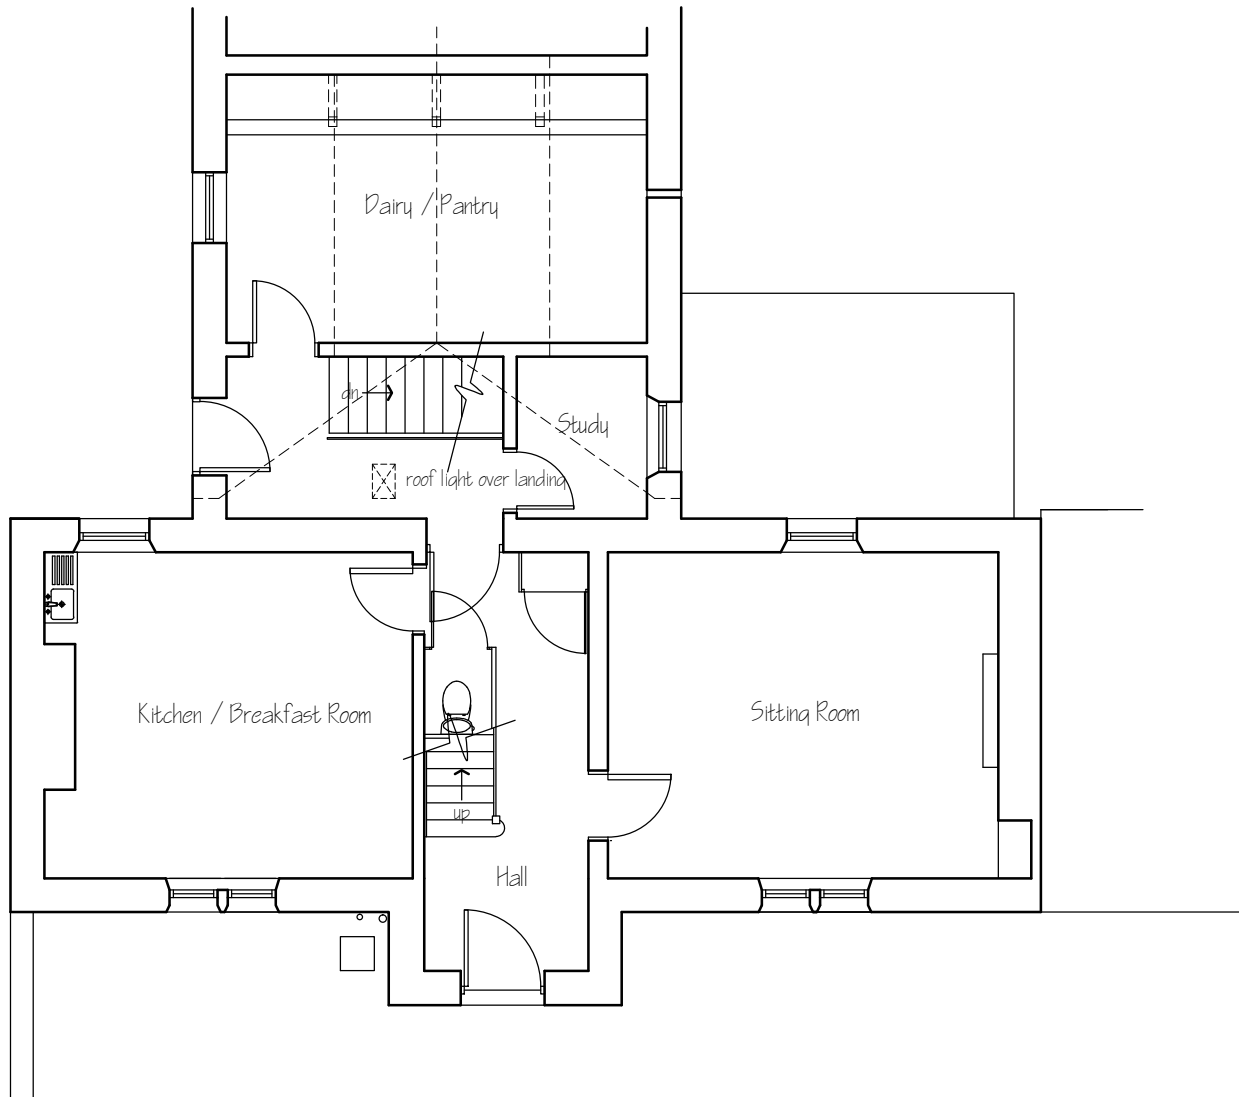

Ground Floor Plan

Metric scale bar 1:100 scale in metres

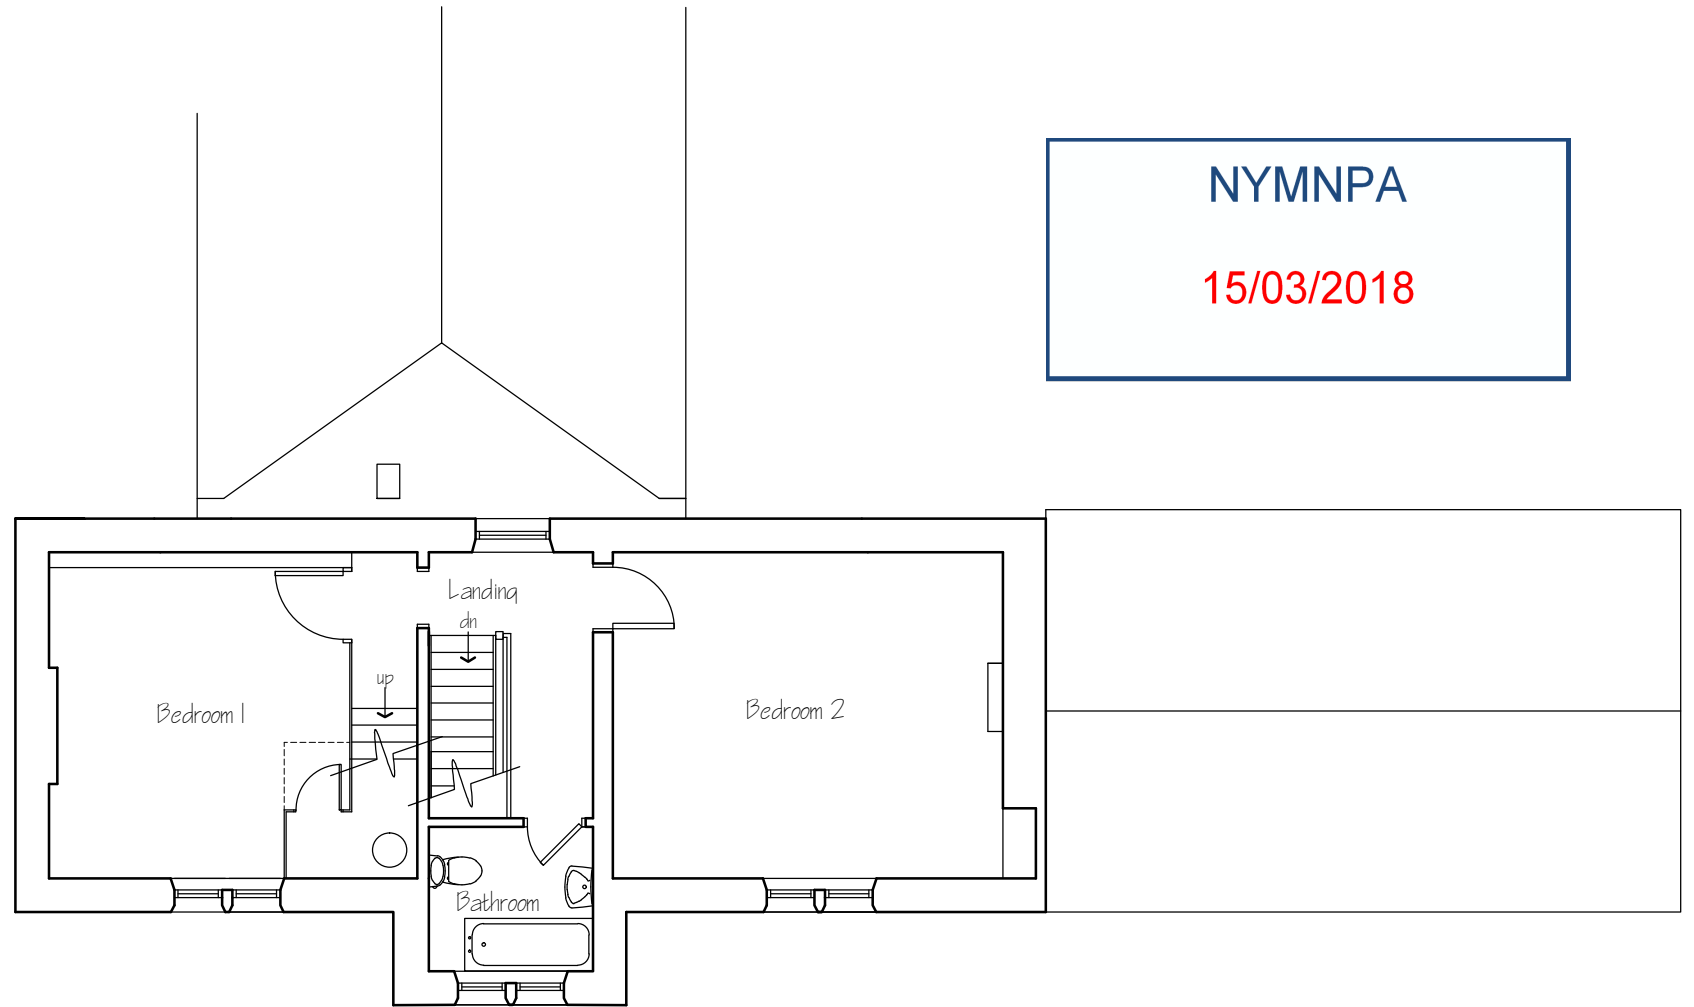


First Floor Plan

This drawing is for the purpose of obtaining Planning # or Building Regulation approval only. Read this drwg in conjunction with the construction specification # "Robust details"
NOTE Any work carried out prior to the granting of any required regulatory approvals, including the satisfying of any associated conditions is undertaken entirely @ the applicants own risk

Planning application drawing only

Applicant	Mrs S Mead, School House Farm, Egton Whitby YO21 1UT			
Project	Proposed alterations			
Drawing	Existing plans			
Job No 437	Sheet no 1	Scale 1:100	Apr 17	Rev



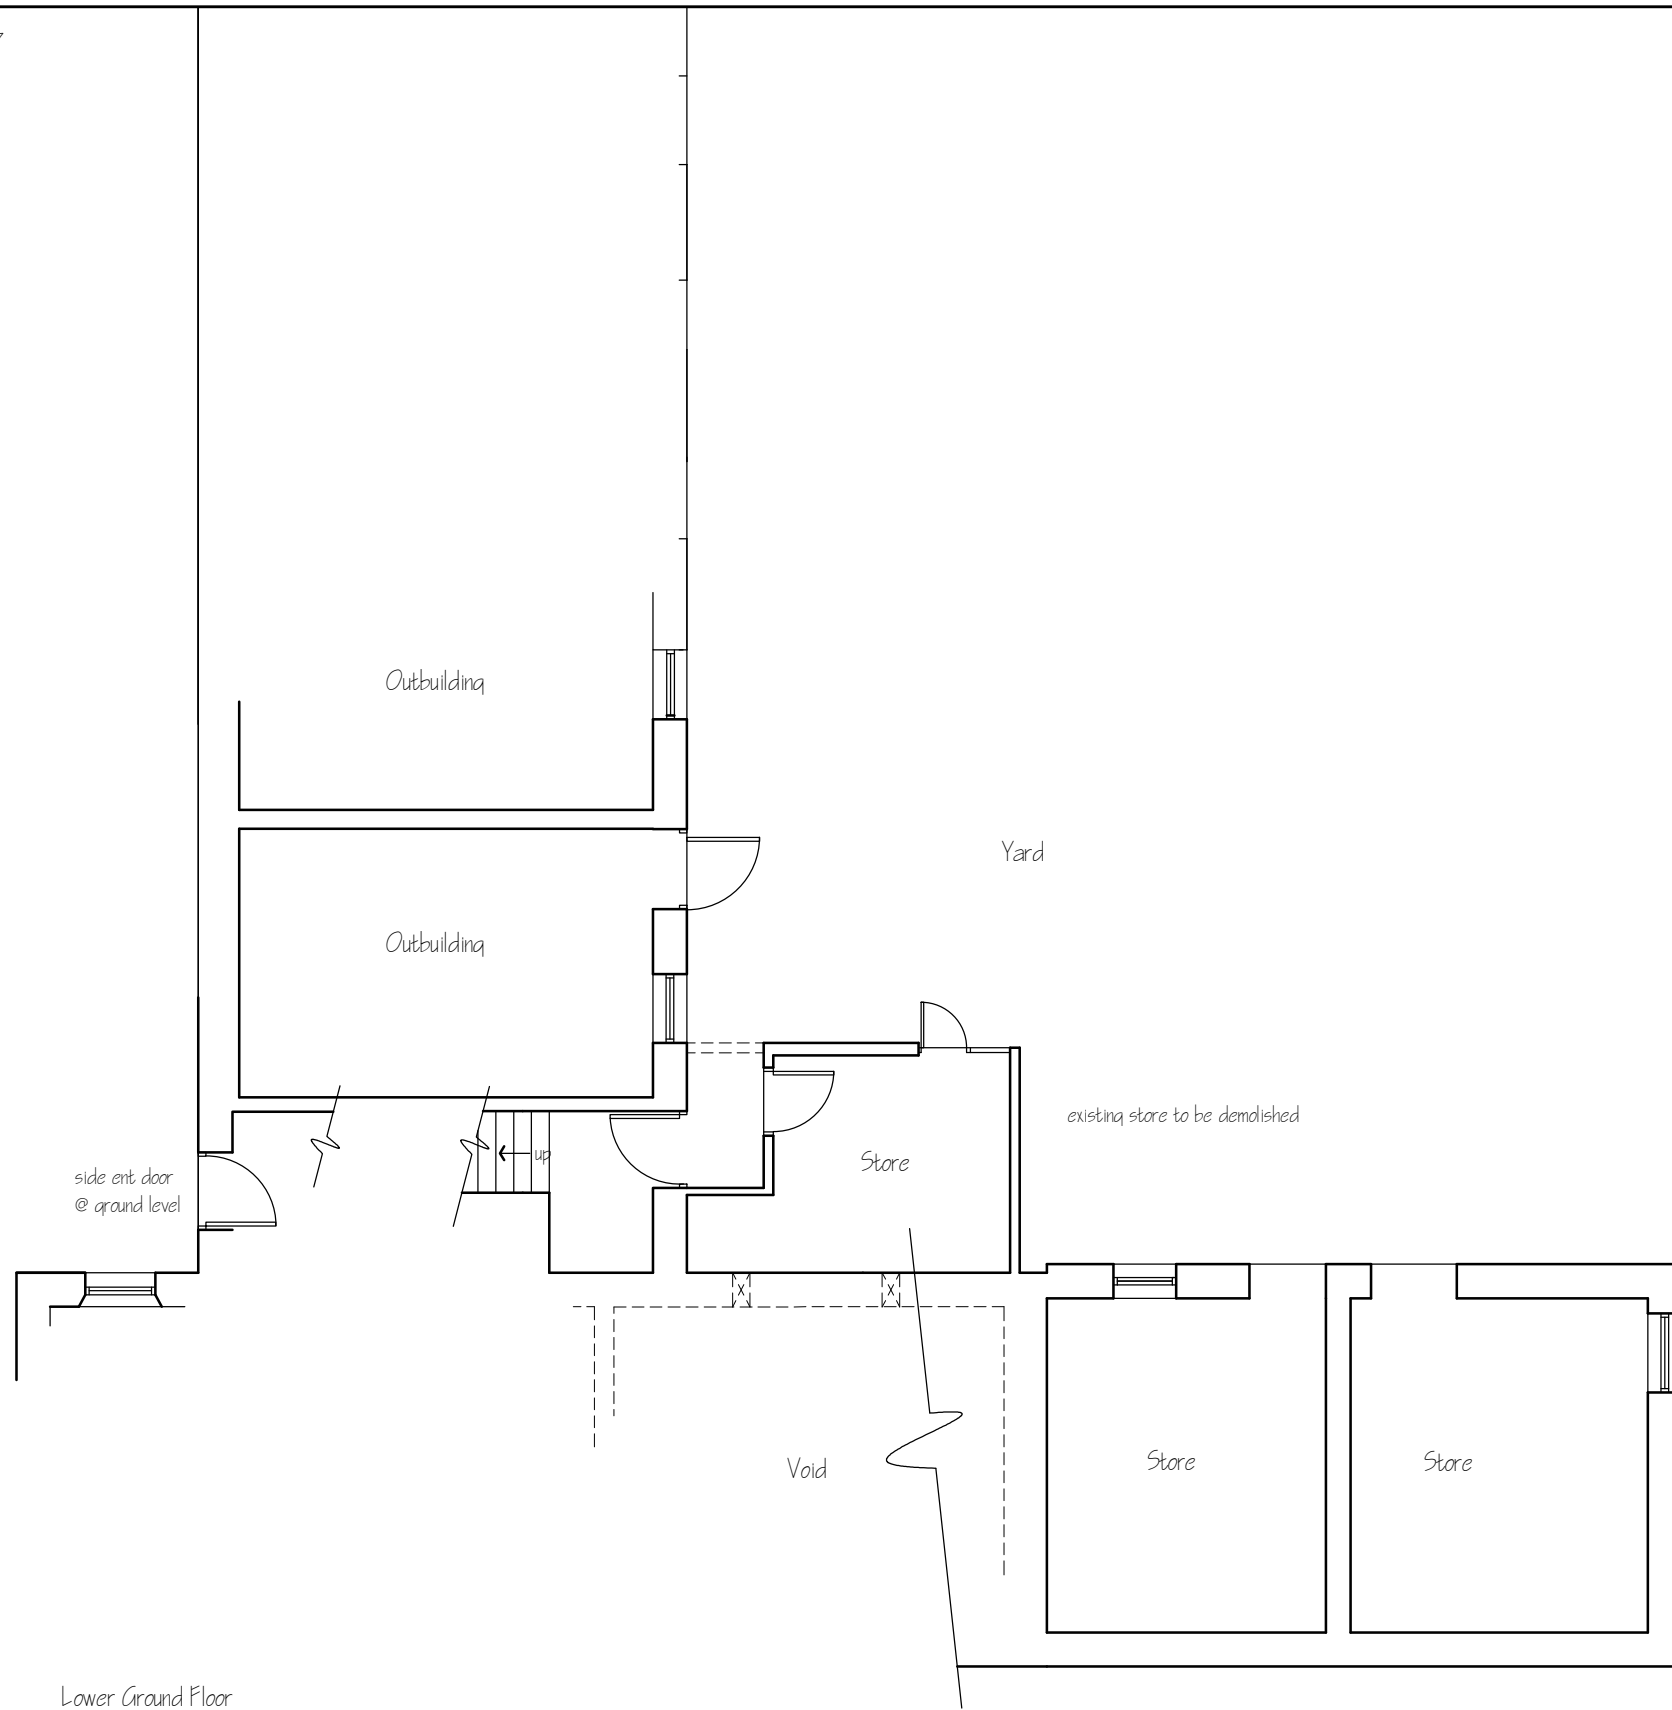

Lower Ground Floor

Metric scale bar 1:100 scale in metres



This drawing is for the purpose of obtaining Planning # or Building Regulation approval only. Read this drwg in conjunction with the construction specification # "Robust details"
 NOTE Any work carried out prior to the granting of any required regulatory approvals, including the satisfying of any associated conditions is undertaken entirely @ the applicants own risk

NYMNPA
15/03/2018

Planning application drawing only

Applicant	Mrs S Mead, School House Farm, Egton Whitby YO21 1UT			
Project	Proposed alterations			
Drawing	Existing lower ground floor plan			
Job No 437	Sheet no 2	Scale 1:100	Apr 17	Rev



NYMNP
15/03/2018


Metric scale bar 1:100 scale in metres



Planning application drawing only

Applicant	Mrs S Mead, School House Farm, Egton Whitby YO21 1UT			
Project	Proposed alterations			
Drawing	Existing elevations (sheet 1 of 2)			
Job No 437	Sheet no 3	Scale 1:100	Apr 17	Rev

This drawing is for the purpose of obtaining Planning & or Building Regulation approval only. Read this drwg in conjunction with the construction specification & "Robust details"
NOTE Any work carried out prior to the granting of any required regulatory approvals, including the satisfying of any associated conditions is undertaken entirely @ applicants own risk

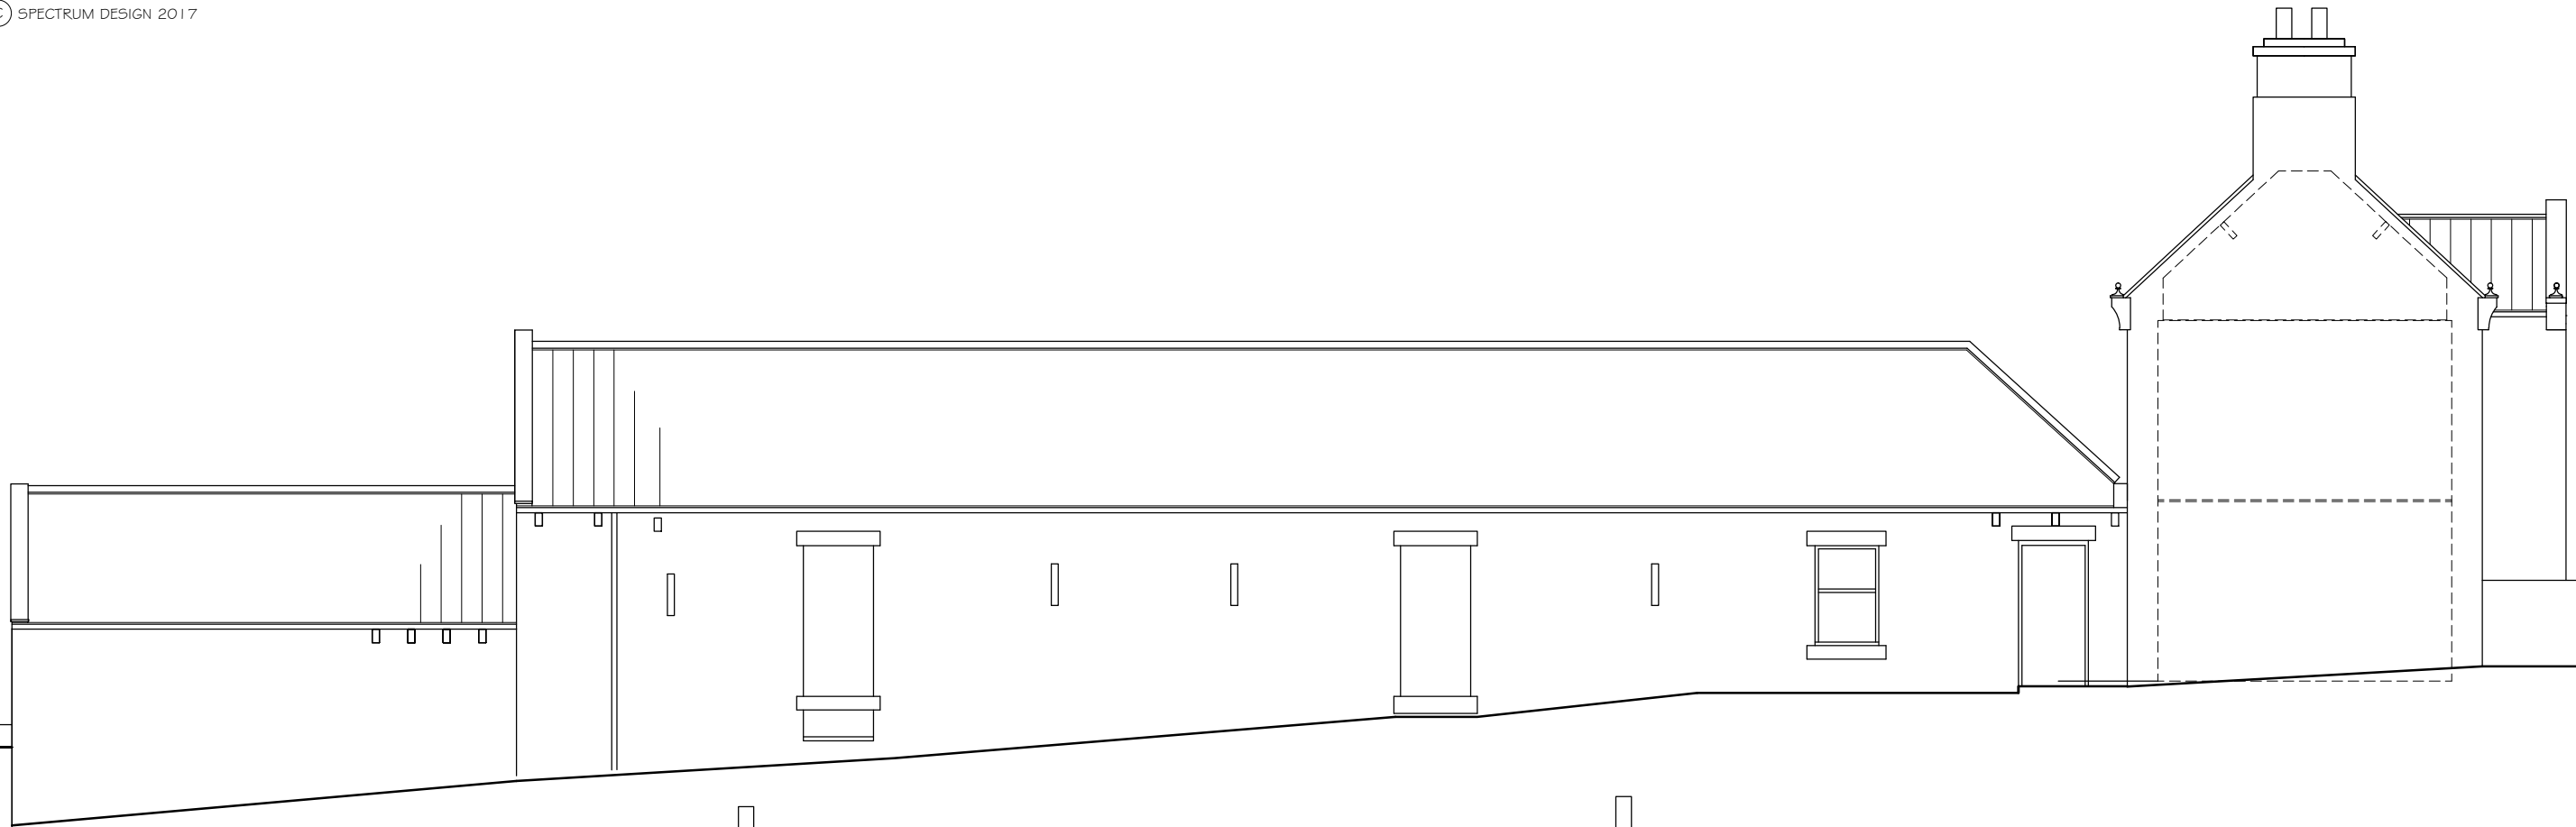

Right Hand Side Elevation

NYMNPA
15/03/2018



Rear Elevation

Metric scale bar 1:100 scale in metres



Planning application drawing only

Applicant	Mrs S Mead, School House Farm, Egton Whitby YO21 1UT			
Project	Proposed alterations			
Drawing	Existing elevations (sheet 2 of 2)			
Job No 437	Sheet no 4	Scale 1:100	Apr 17	Rev

This drawing is for the purpose of obtaining Planning # or Building Regulation approval only. Read this drwg in conjunction with the construction specification # "Robust details"
NOTE Any work carried out prior to the granting of any required regulatory approvals, including the satisfying of any associated conditions is undertaken entirely @ the applicants own risk