



# BURGATE FARM, HARWOOD DLE YO13 0DS

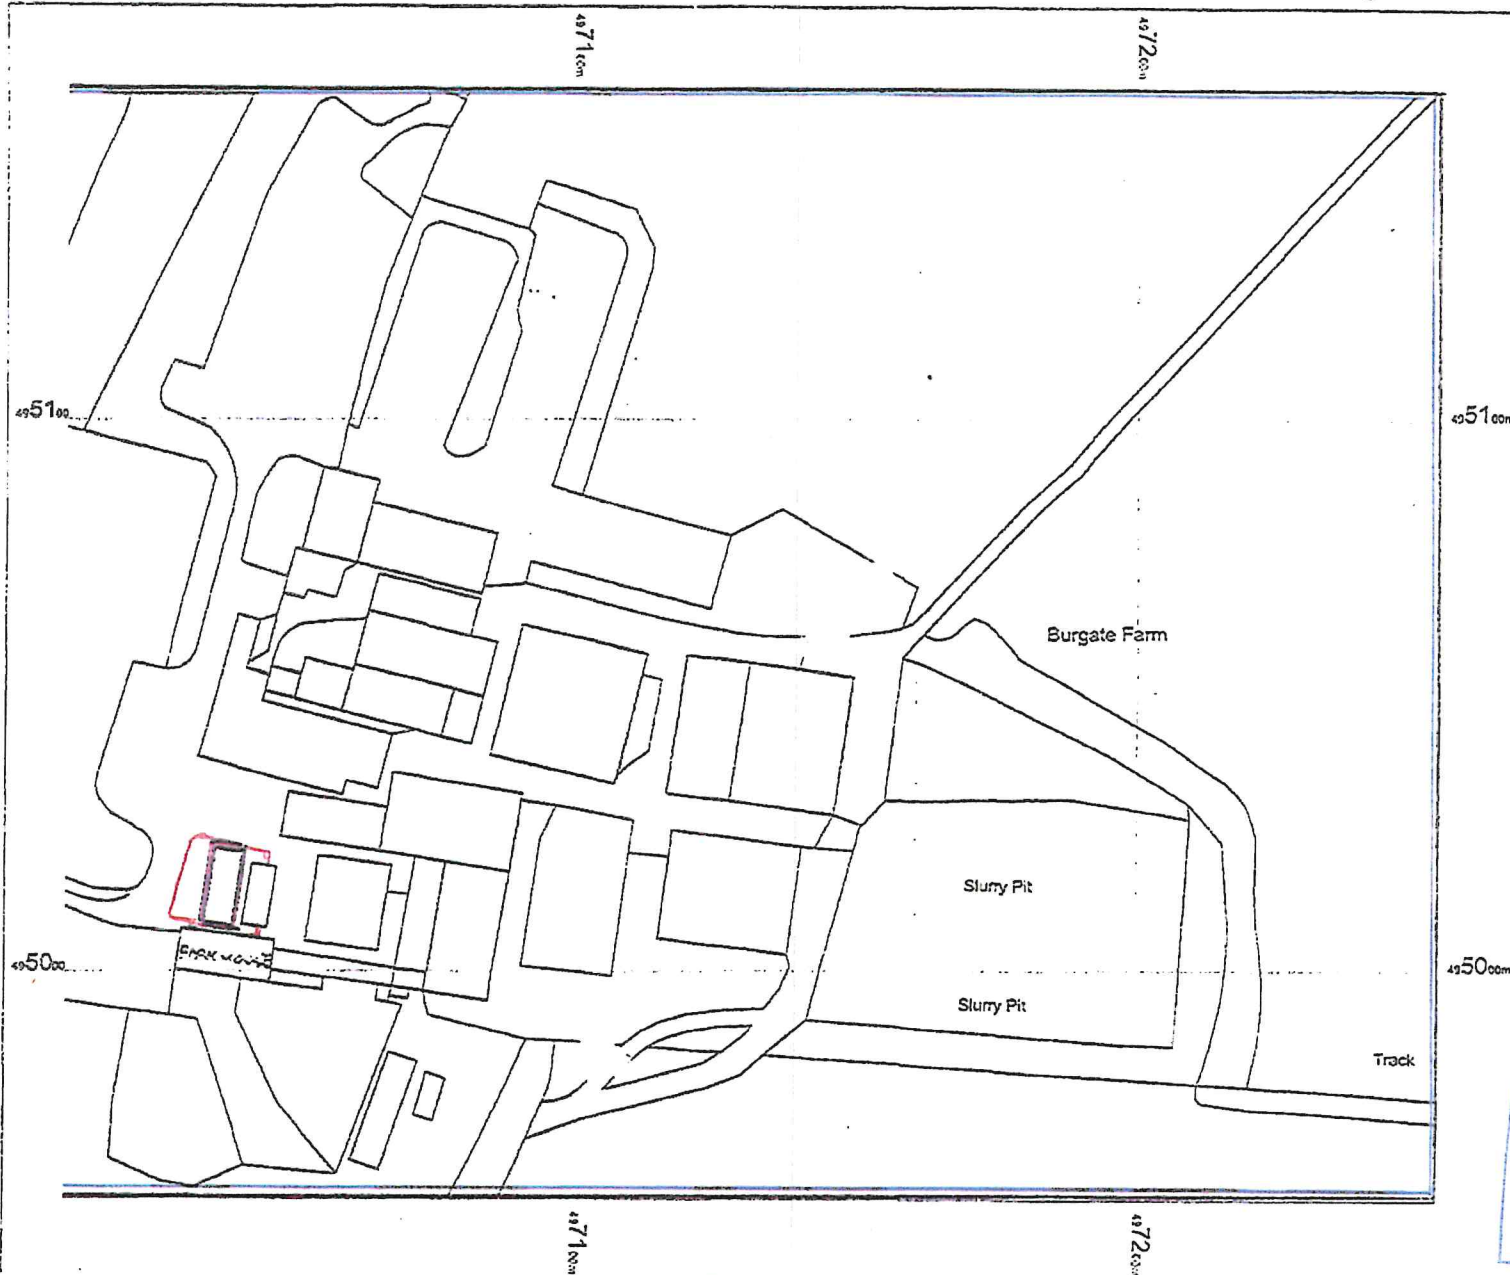

Supplied By York Survey  
Supply

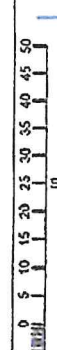

OS MasterMap 1250/2500/10000  
scale  
28 March 2014, ID:  
M4P-00311302  
York Survey Supplies

1:1250 scale print at A4, Centre:  
497129 E, 495060 N

© Crown Copyright Ordnance  
Survey, Licence no. 100025026



**NYMNPA**  
22 MAY 2019

*Printed forward from  
previous application*

(A)


STOCK PROOF STONE WALL

BURGATE FARM

NYM/2019/0150/NEW

1:50

BARN CONVERSION

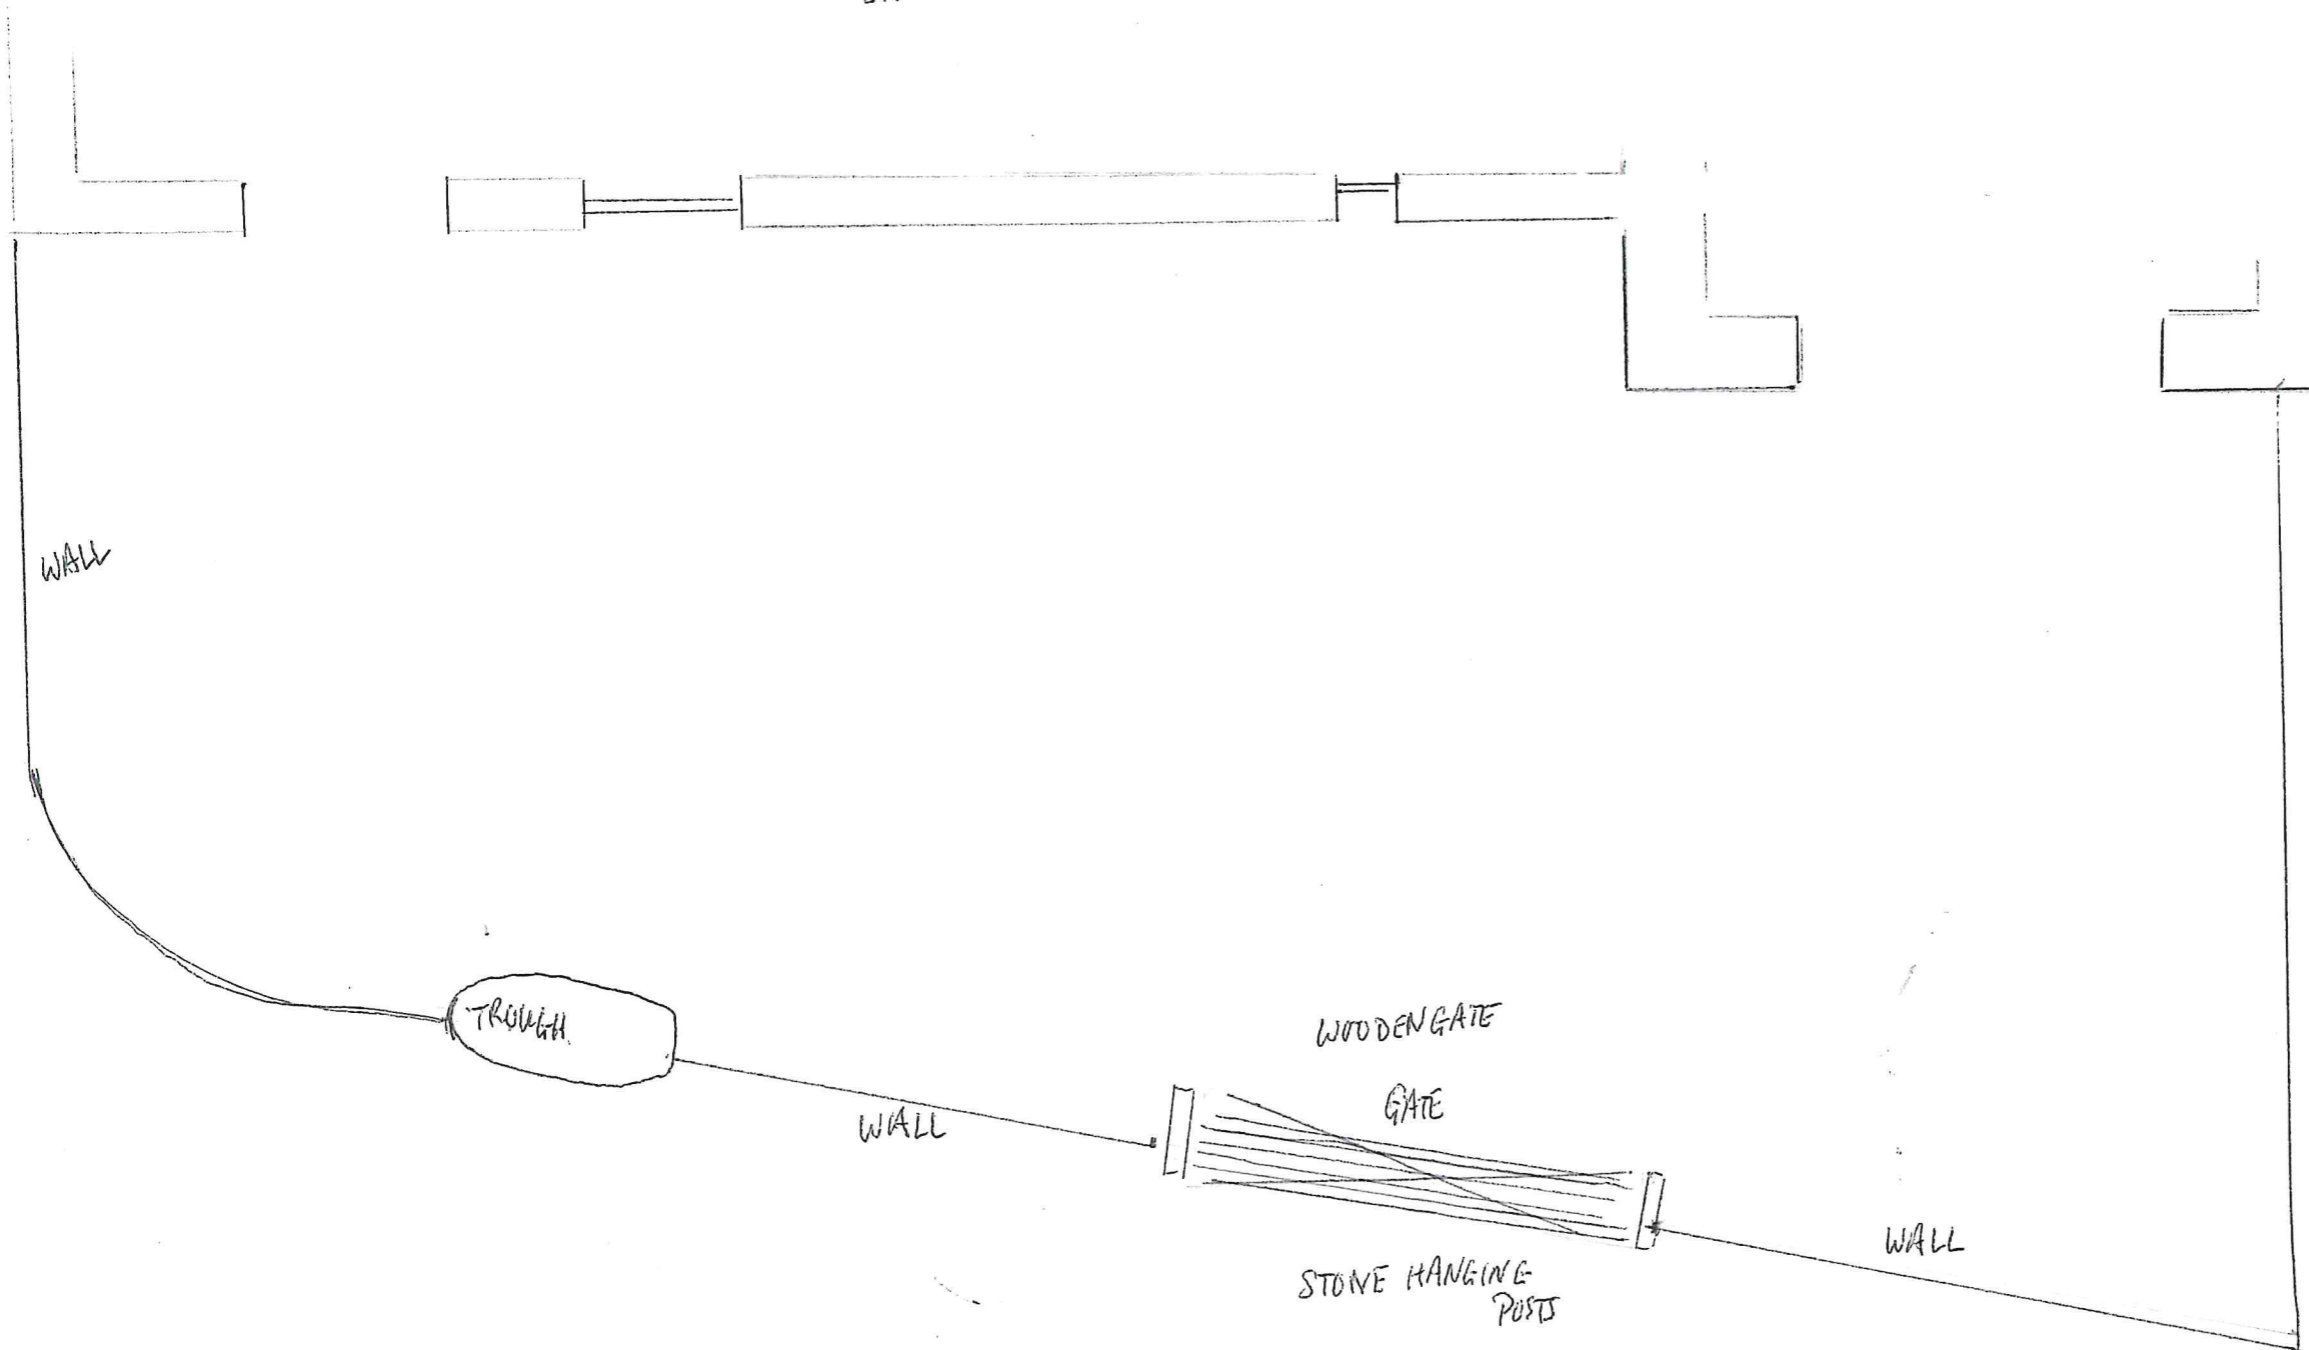

NYMNP A  
2 MAY 2019


6.4 metre.  
DRY STONE WALL

BURGATE FARM

NYM/2019/0150/NEW

1:50

FLOOR PLAN

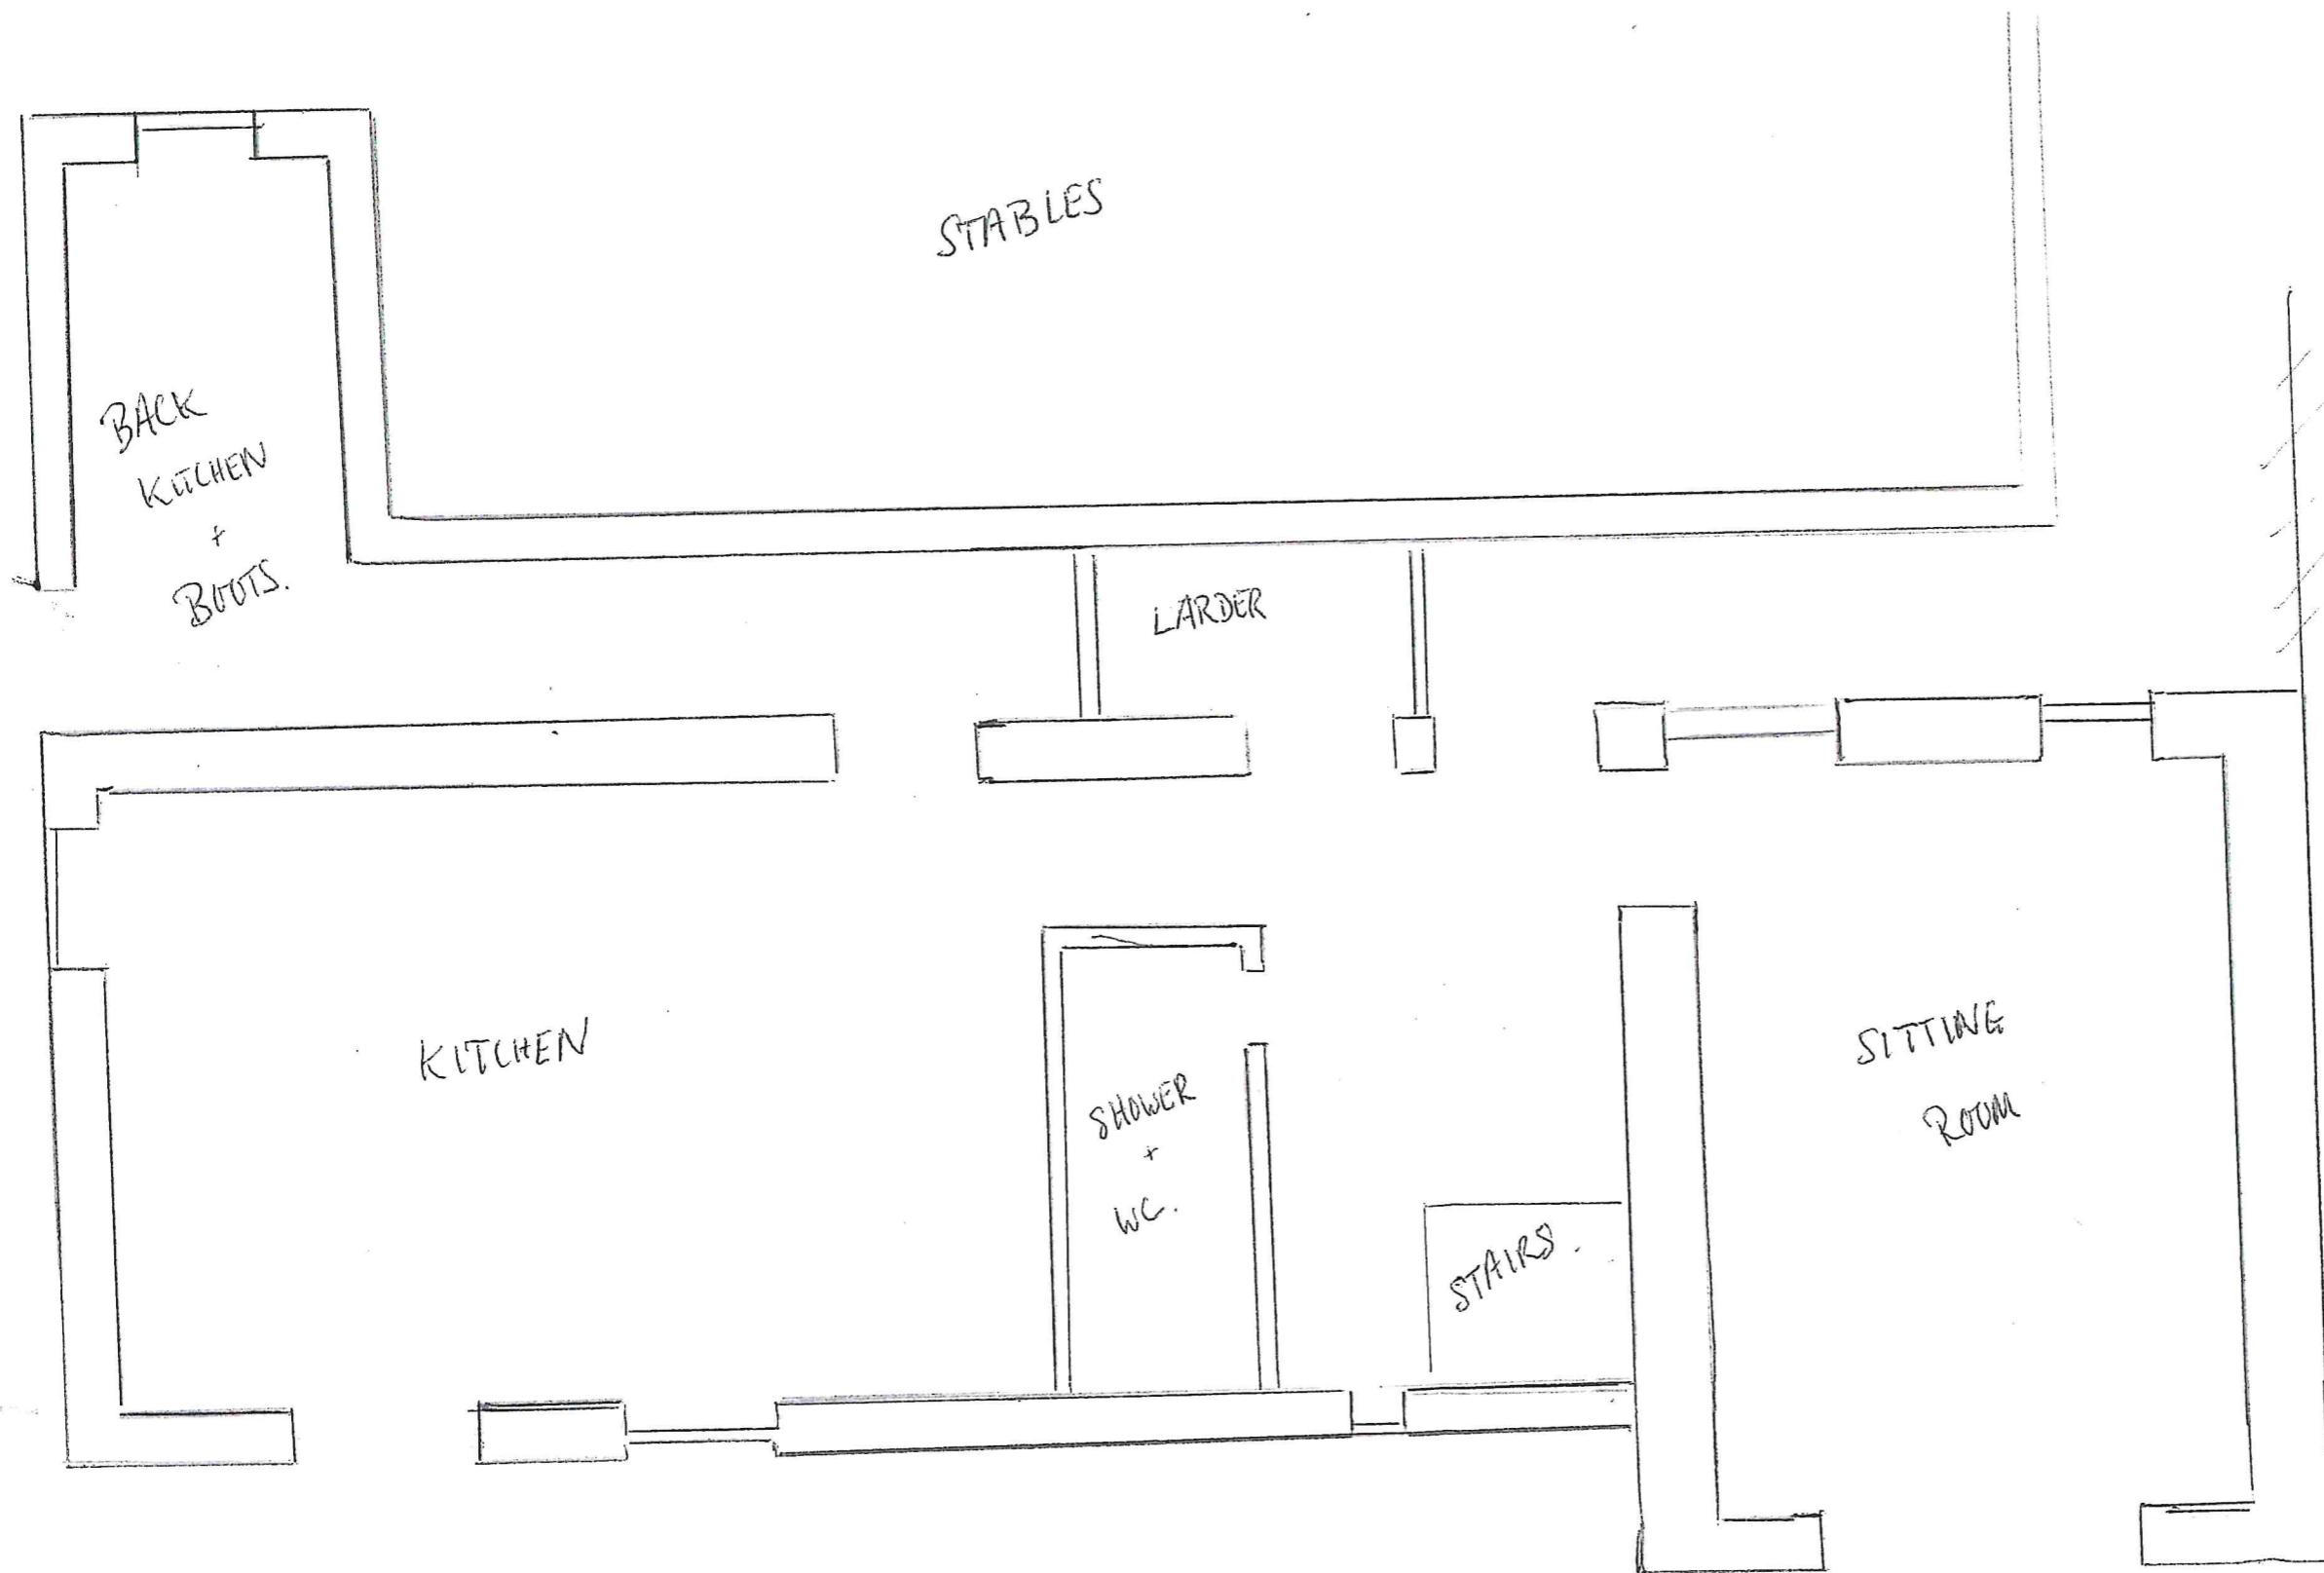

HOUSE

NYMNPA  
2 JULY 2019


BUR GATE FARM.

NYM/2019/0150/NEW.

WESTERN ELEVATION


1:50

NYMNP  
2 MAY 2018

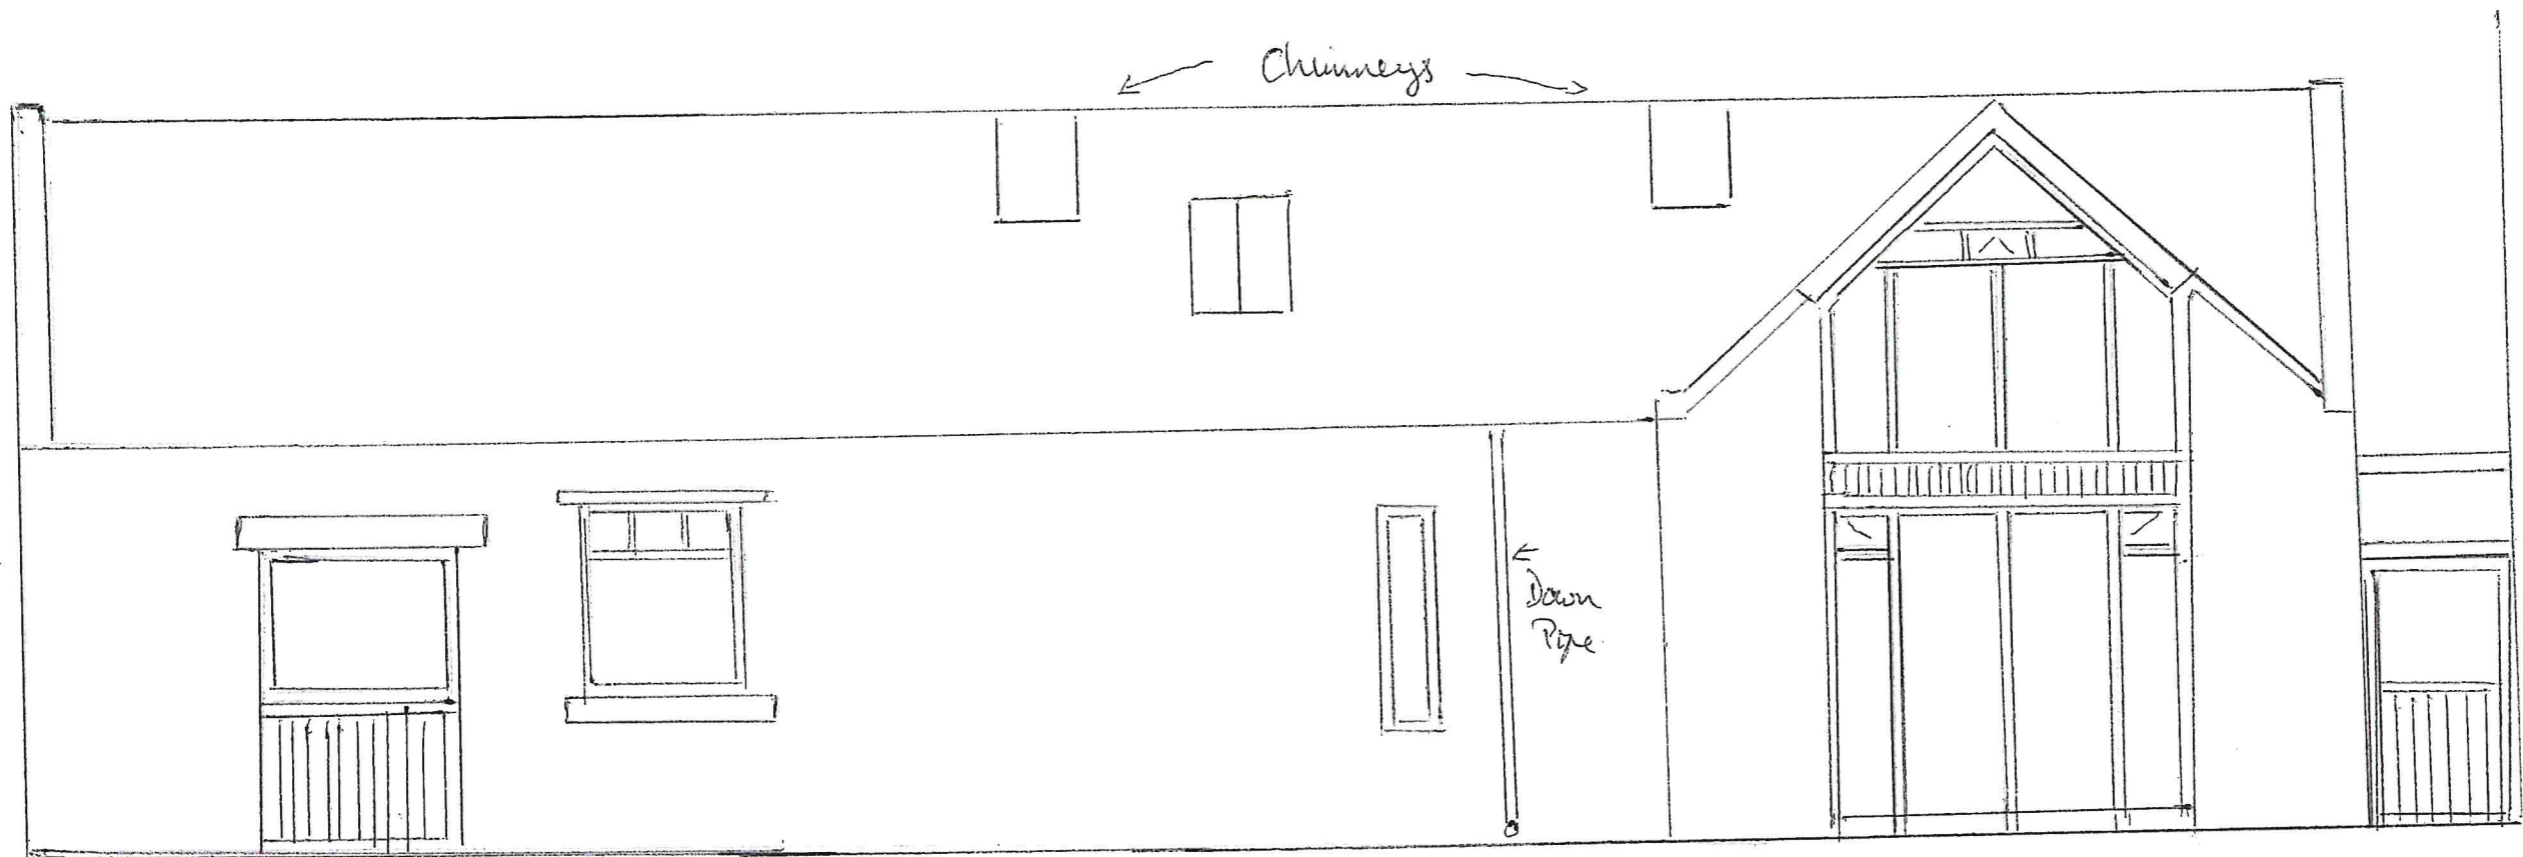

NYM/2019/0150/NEW

NYMNPA  
19 AUG 2019

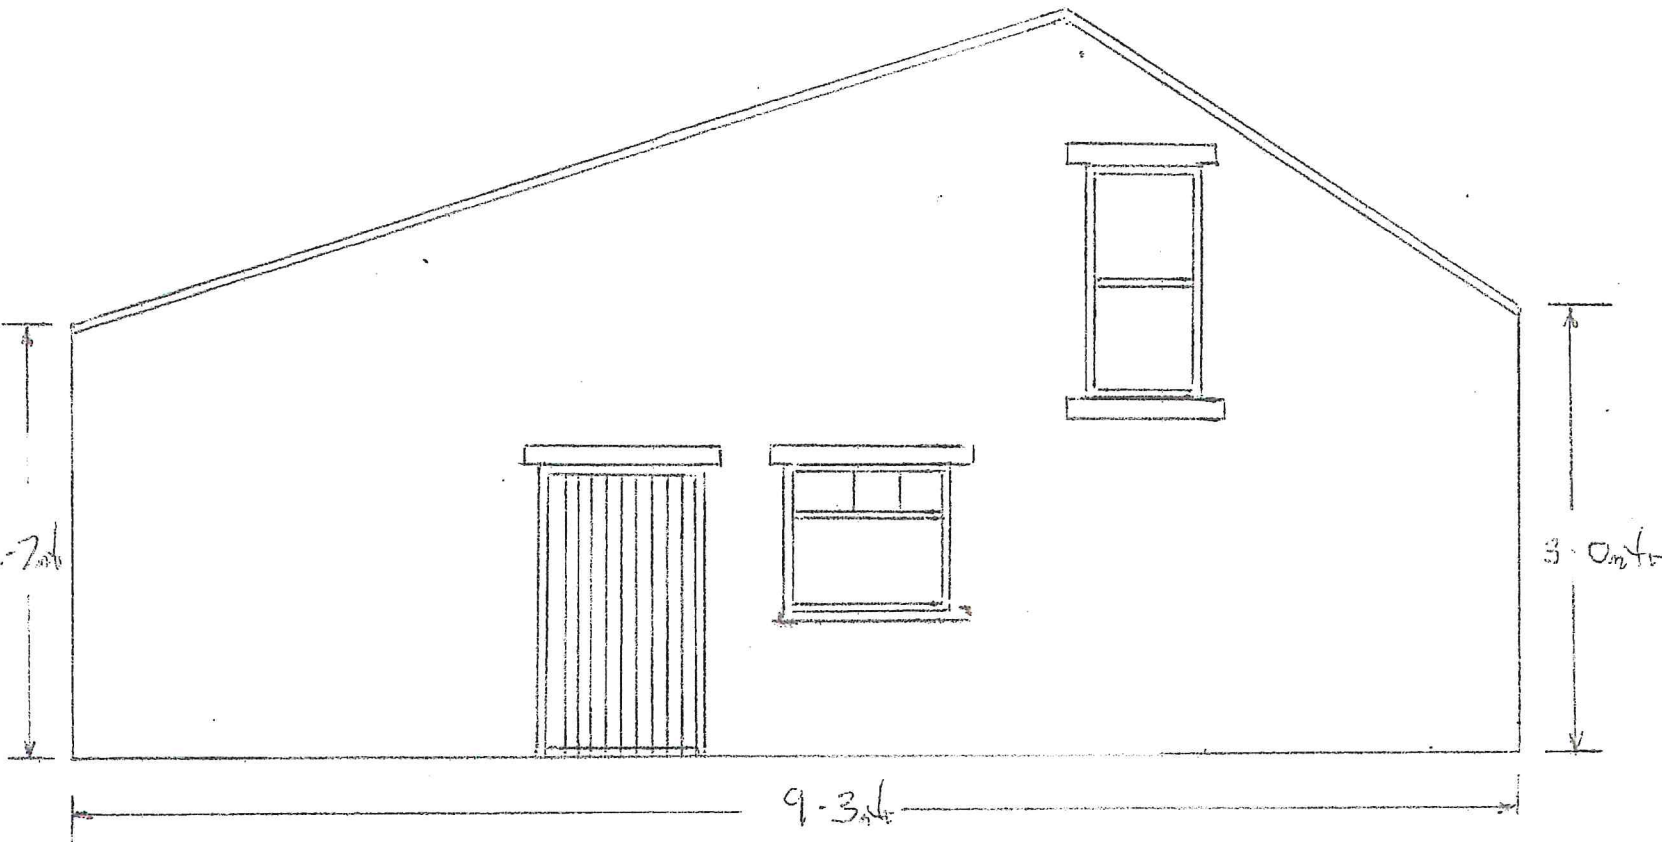

Scale 1:50